

No	DATE	DESCRIPTION	BY

HRA AND CONSTRUCTION
 250 SPRUCE STREET, N.Y. N.Y. 10013
 (212) 279-6946 FAX: (212) 274-1288
DSS
 Aydin Gucc, R.A., Acting
 Asst. Deputy Commissioner


PROJECT MELROSE PROJECT
PAPER LESS OFFICE SYSTEM (POS)
RIVERVIEW - JOB CENTER

ADDRESS
 1951 PARK AVENUE
 NEW YORK, N.Y.

DRAWING TITLE
 FIRST FLOOR

PROJECT No.
MO. No.
DRAWN BY
SCALE 1/8"=1'-0"
SHEET No. OF

DESIGN MANAGER
 CADD FILE: G:\

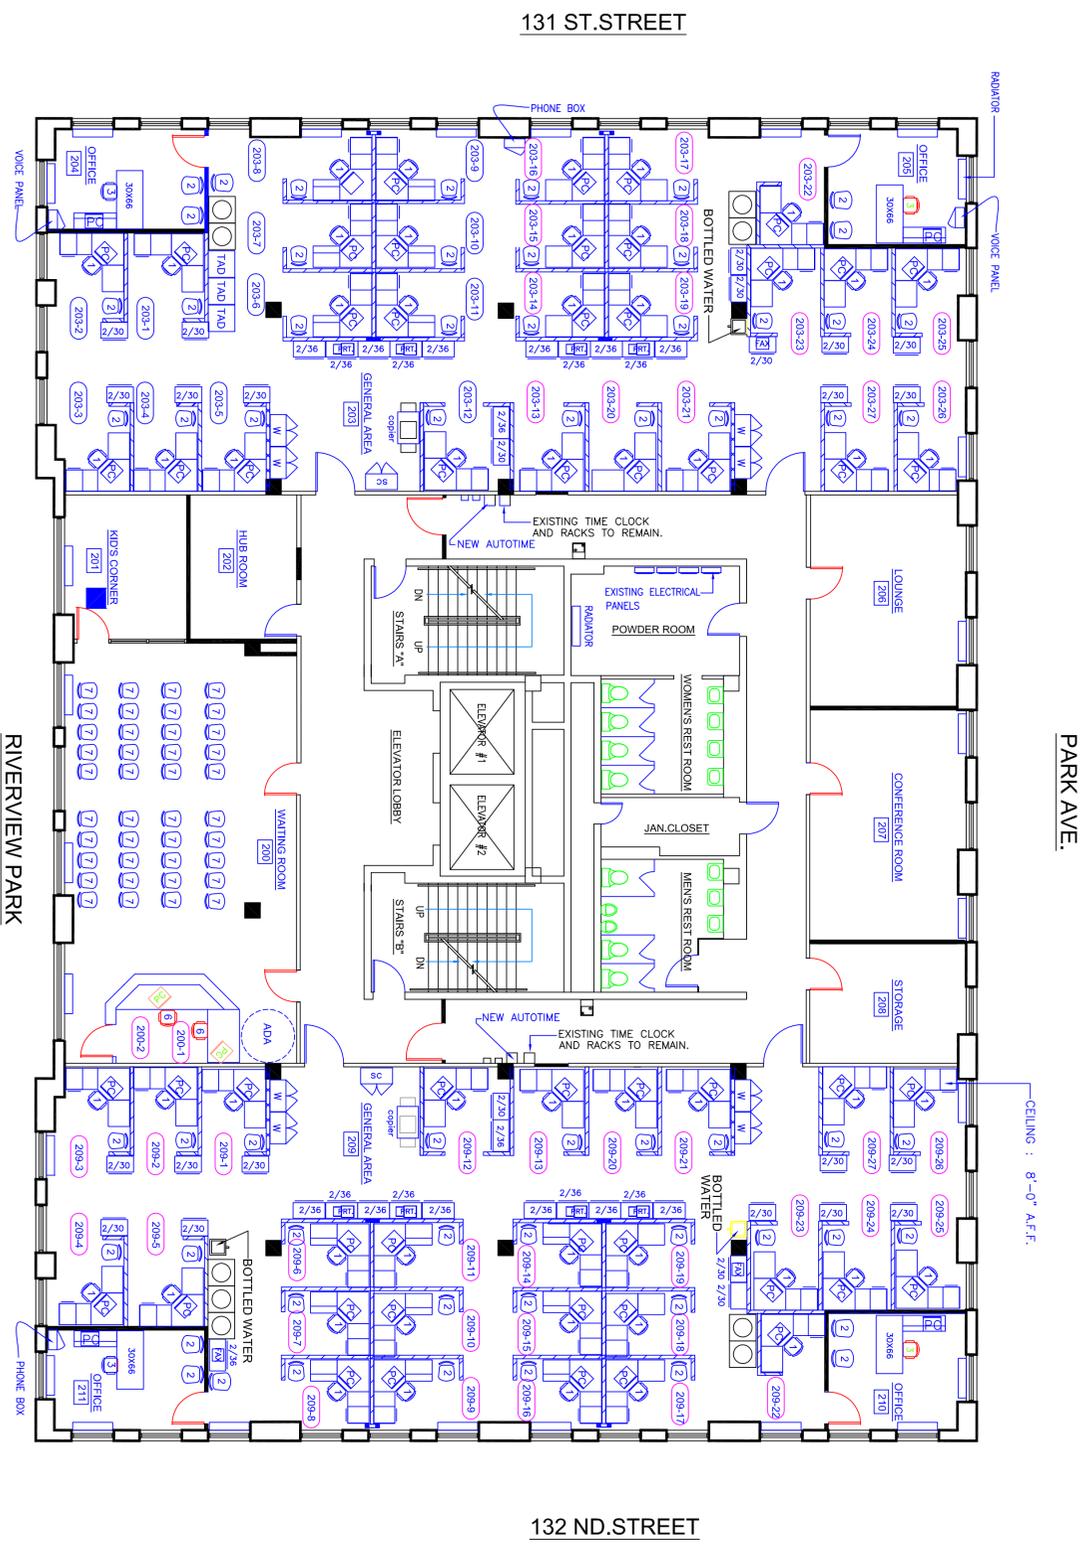

2 2ND. FLOOR FURNITURE PLAN
SCALE: 1/8" = 1'-0"

- EQUIPMENT LEGEND**
- LATERAL FILE CABINET (NUMBER INDICATES DRAWERS)
 - LATERAL FILE CABINET
 - PERSONAL COMPUTER
 - LASER PRINTER
 - SUPPLY CABINET
 - WARDROBE
 - COPIER
 - FAX
 - BOTTLED WATER
 - WMS PRINTER
 - TAD PRINTER

- FURNITURE LEGEND**
- DOUBLE PEDESTAL DESK
 - SINGLE PEDESTAL DESK WITH RETURN

- SEATING LEGEND**
- STAFF CHAIR:
 - SIDE CHAIR
 - MANAGER CHAIR: HILLERER-GON
 - CONFERENCE ROOM AND MANAGERS OFFICE GUEST CHAIR:
 - CONFERENCE ROOM SIDE CHAIRS:
 - RECEPTION DESK HIGH STOOL
 - WAITING AREA CHAIRS

No.	DATE	DESCRIPTION	BY


HRA AND CONSTRUCTION
250 CHURCH STREET, N.Y., N.Y. 10013
(212) 274-5975 FAX: (212) 274-8237
Roberto Lorusso
Asst. Deputy Administrator

BUREAU OF ARCHITECTURE
Aydm Sac. R.A., Director
BUREAU OF ENGINEERING
John A. Toudeh, P.E., Director

PROJECT: RIVERVIEW CENTER
ADDRESS: 1951 PARK AVE. NEW YORK, NY


DRAWING TITLE: 2ND. FLOOR FURNITURE PLAN
DATE: JULY 27, 2001
PROJECT No.: 034487
DRAWN BY: E. BUSUTTLI

SCALE: 1/8" = 1'-0"
SHEET No. A2-05 SHEET 5 F 5
DESIGN MANAGER

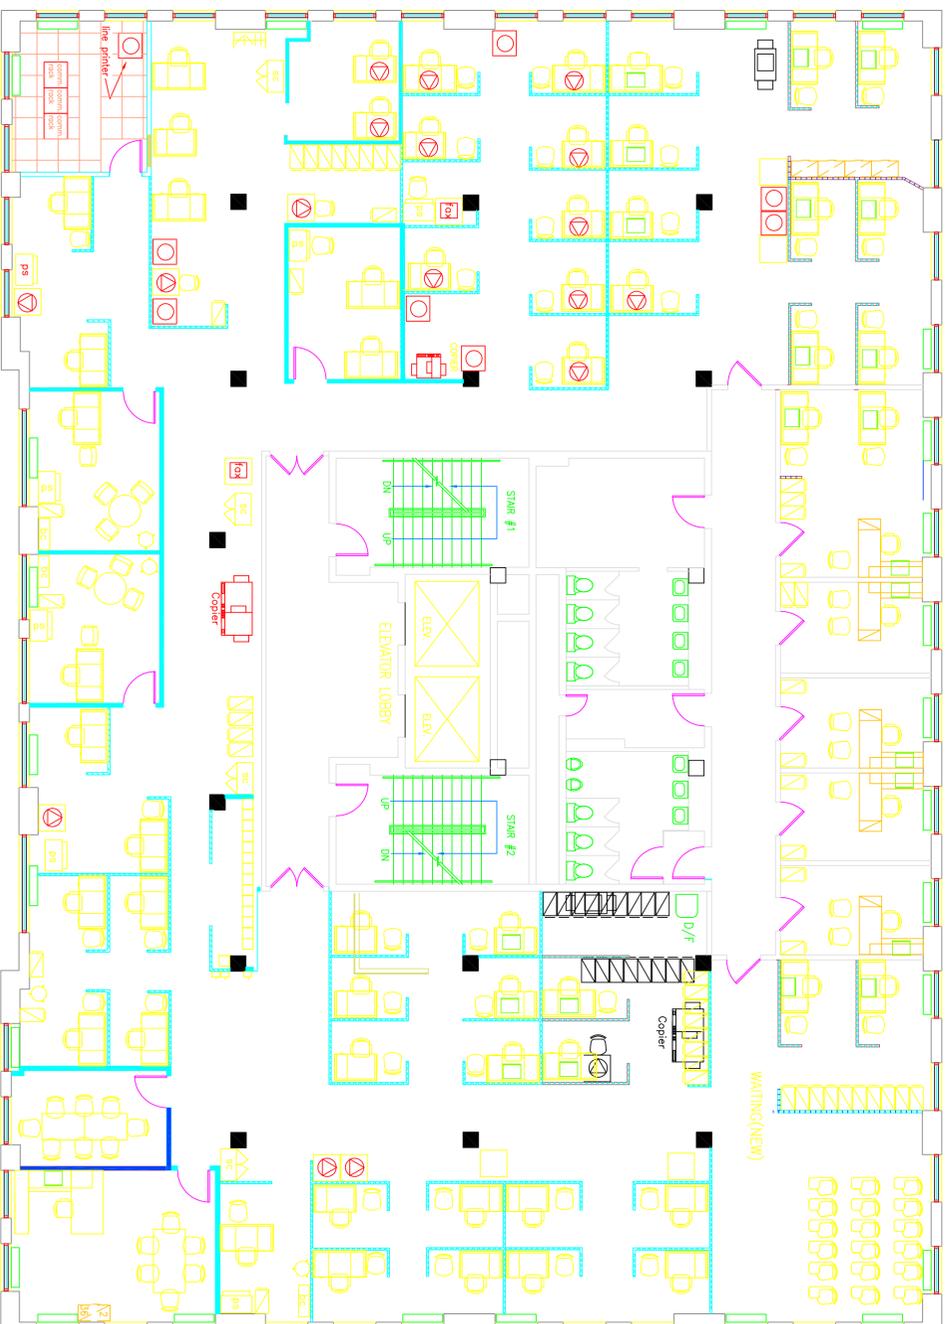

THIRD FLOOR PLAN

REVISION AS PER PROGRAM REQUEST	RAU
REVISION AS PER PROGRAM REQUEST	RAU
REVISION AS PER PROGRAM REQUEST	RAU
REVISION AS PER PROGRAM REQUEST	RAU
DESCRIPTION	BY
REVISIONS OFFICE OF DESIGN AND CONSTRUCTION 280 11th Avenue, N.Y., N.Y. 10001 (212) 630-9720 FAX: (212) 630-9463 ROBERTO LORUSSO Asst. Deputy Commissioner	
BUREAU OF ARCHITECTURE Aydin Gucc, R.A., Director John A. Taudel, P.E., Director	
PROJECT MELROSE PROJECT ADDRESS 1951 PARK AVE. NEW YORK, NY.	
DRAWING TITLE RIVER VIEW JOB CENTER NEW AND EXISTING FURNITURE LAYOUT FURNITURE & EQUIPMENT PLAN	
DATE JUNE 1999 PROJECT No. NB0049 WO. No. DRAWN BY P.C./RAU	
SCALE 1/8" = 1'-0" SHEET No. A-7 OF 7 CADD FILE: G:\	
DESIGN MANAGER	

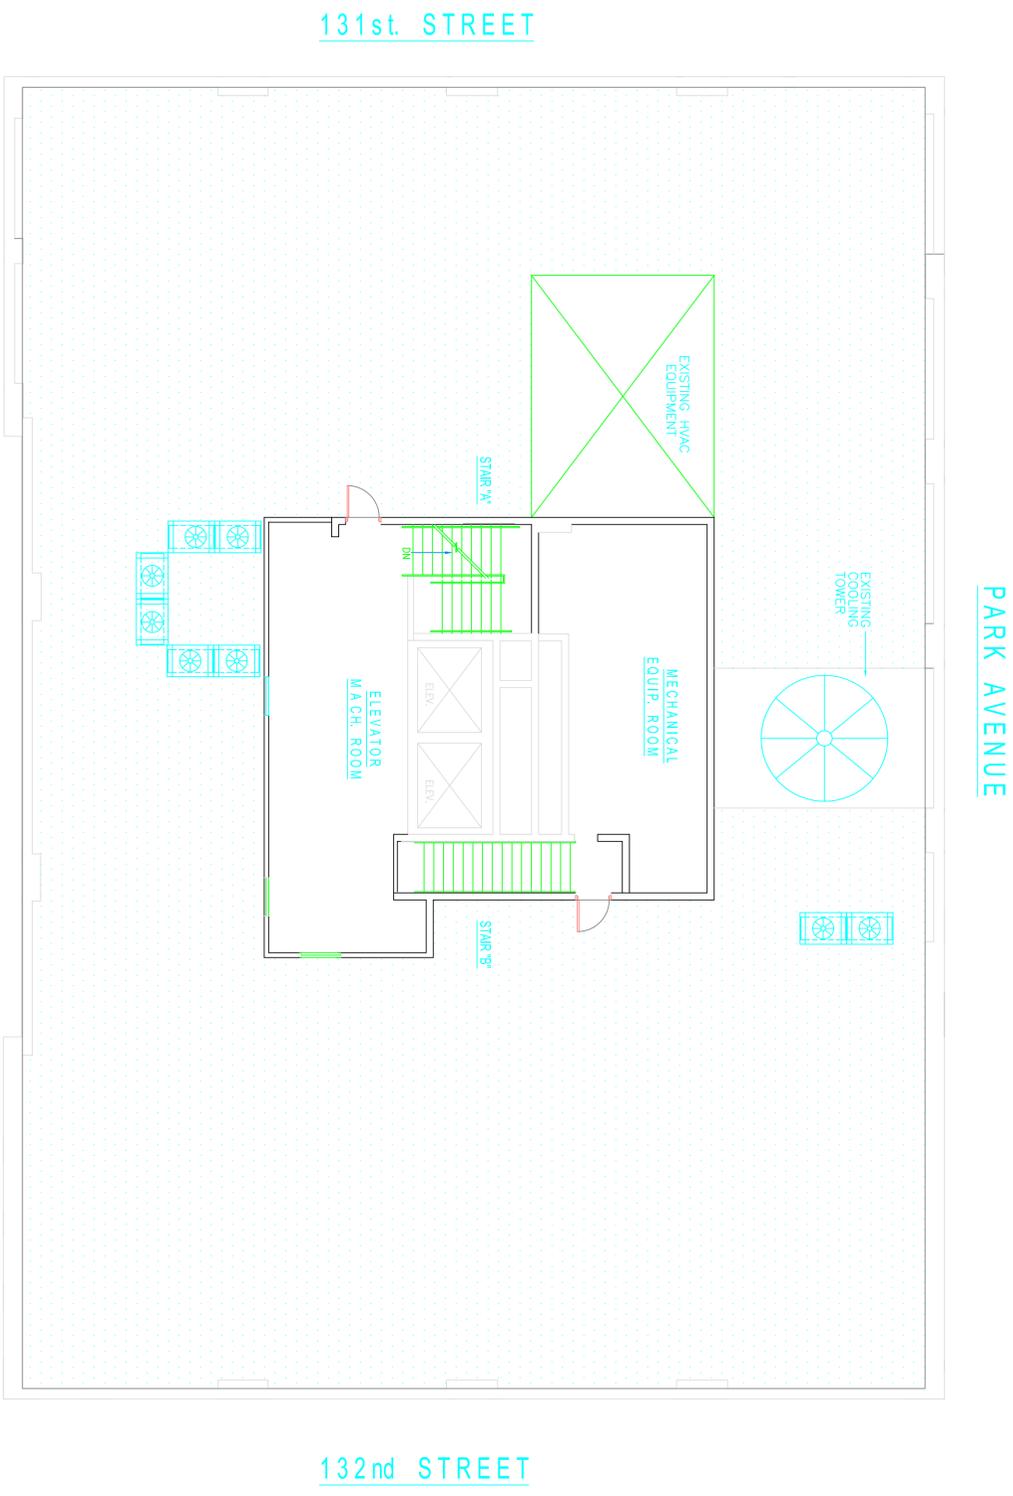

ROOF PLAN
SCALE: NTS

No.	DATE	DESCRIPTION	BY
REVISIONS			

HRA DSS OFFICE OF DESIGN AND CONSTRUCTION 250 CHURCH STREET, N.Y., N.Y. 10013 (212) 274-6557 Fax: (212) 274-6286 Michael Guerrero, P.E. Asst. Deputy Commissioner		BUREAU OF ARCHITECTURE Aydin Guc, R.A., Director BUREAU OF ENGINEERING P.K. DATTA, P.E.	
PROJECT	MELROSE PAPERLESS OFFICE SYSTEM (POS)	ADDRESS	1951 PARK AVENUE NEW YORK, N.Y.
DRAWING TITLE	ROOF PLAN	DATE	10-12-2006
		PROJECT No.	WO. No. 092210
		DRAWN BY	SH
		SCALE	1/8"=1'-0"
		SHEET No.	MROOF 1 OF 1
		DESIGN MANAGER	