


PREPARED FOR:
**LANDMARKS
PRESERVATION
COMMISSION
NYC**

MUSEUM OF ILLUSIONS

PREPARED BY:
artfx 9/26/2018

36 year world leader *Signs of the Times* Magazine
International Sign Design Contest

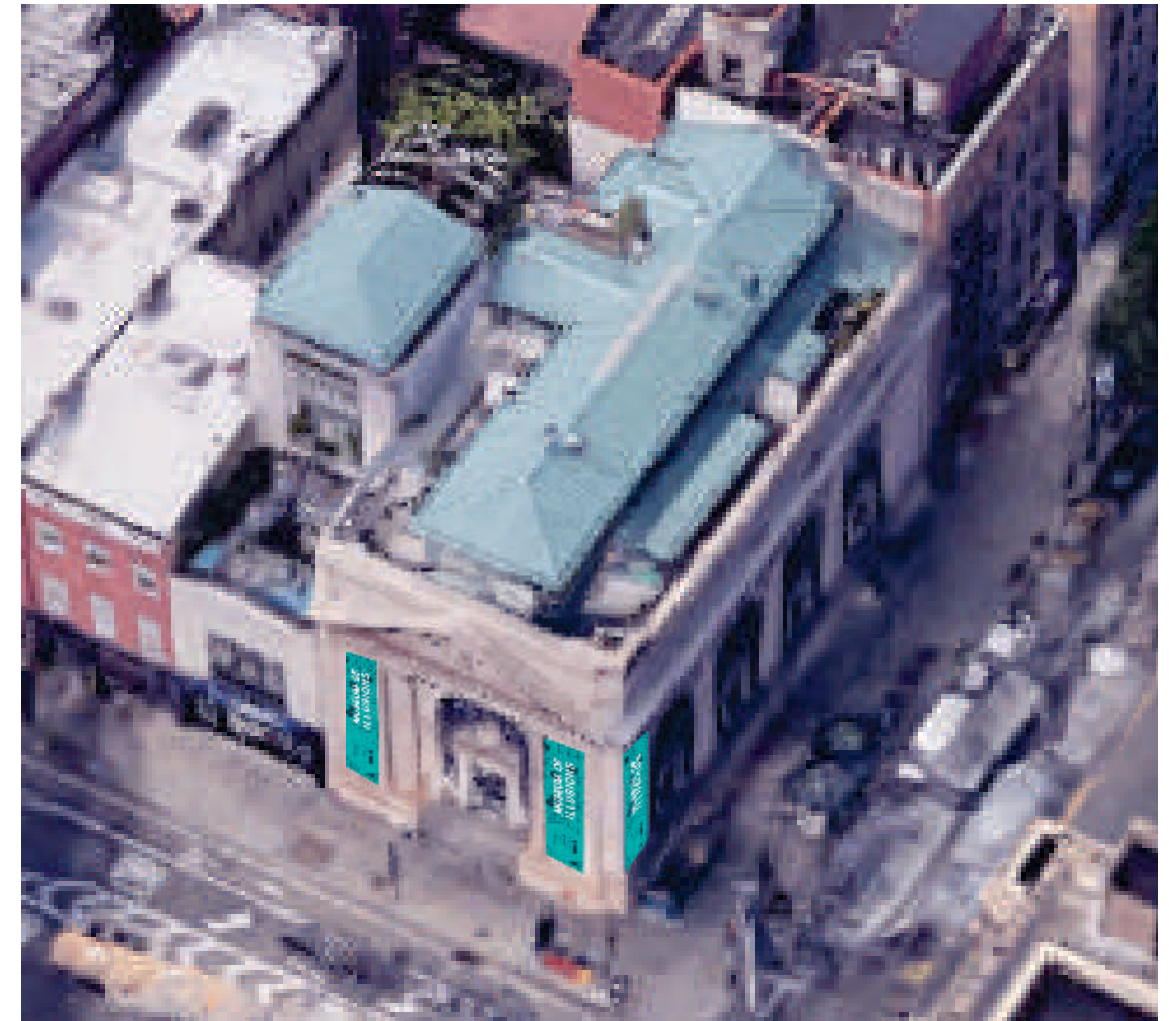

Location - 77 8th Avenue



27 Britton Drive, Bloomfield, CT 06002 860-242-0031 800-466-4278 Fax 860-242-2898 artfxsigns.com
 These plans are copyrighted by ARTfx. Unless purchased for a preset price, they are the exclusive property of ARTfx. They are submitted to you for the sole purpose of your consideration of whether to purchase from ARTfx, a sign manufactured according to these plans. Distribution or exhibition of these plans beyond your company is forbidden unless ARTfx receives a reimbursement of no less than \$500 per page. Your acceptance of these plans binds you to this agreement.

Project:

Museum of Illusions - Banners
 77 8th Ave, New York, NY

Scale:

As Noted

Date:

10/19/18

Drawn by:

SDR

Checked by:

Sheet:

1



Across the Street - Northeast on 14th St.


Neighboring Buildings



Directly South - 8th Avenue



Directly West - 14th Street

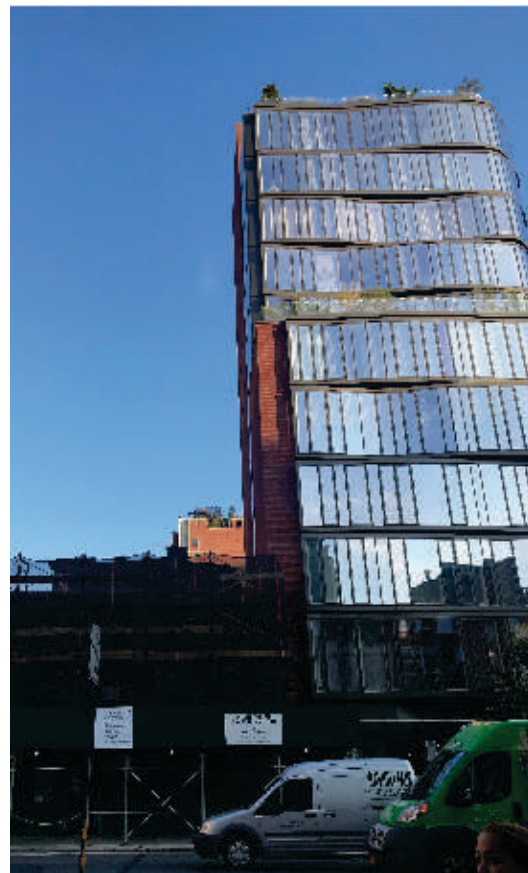

Directly East - Across 8th Avenue



Diagonally Situated - Northeast 14th and 8th




Museum of Illusions - View from Northeast



Front Elevation

Scale: NTS

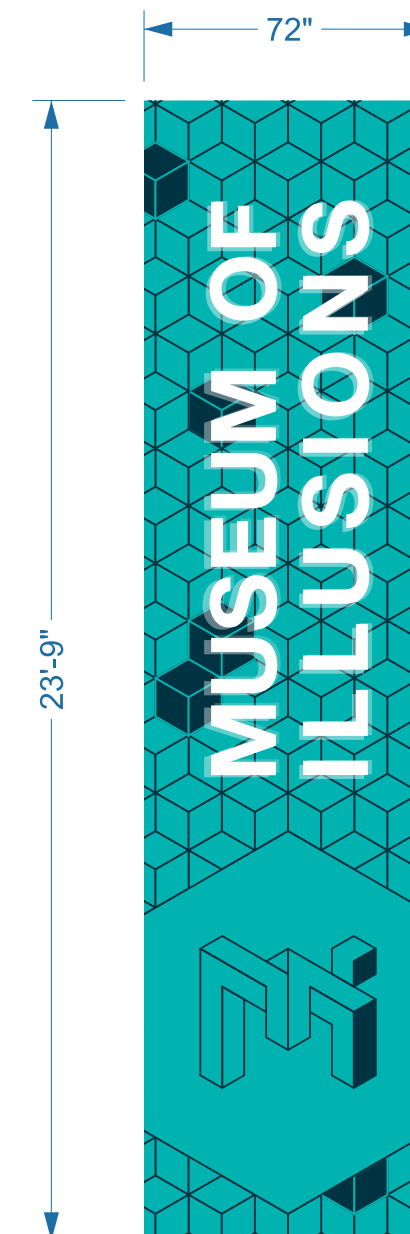

Size A (2 Qty. - Awnings 1 & 2)

Scale: 1/4" = 1'-0"



27 Britton Drive, Bloomfield, CT 06002 860-242-0031 800-466-4278 Fax 860-242-2898 artfxsigns.com

These plans are copyrighted by ARTfx. Unless purchased for a preset price, they are the exclusive property of ARTfx. They are submitted to you for the sole purpose of your consideration of whether to purchase from ARTfx, a sign manufactured according to these plans. Distribution or exhibition of these plans beyond your company is forbidden unless ARTfx receives a reimbursement of no less than \$500 per page. Your acceptance of these plans binds you to this agreement.

Project:

Museum of Illusions - Banners
77 8th Ave, New York, NY

Scale:

As Noted

Date:

10/19/18

Drawn by:

SDR

Checked by:


Sheet:

3



Side Elevation

Scale: NTS

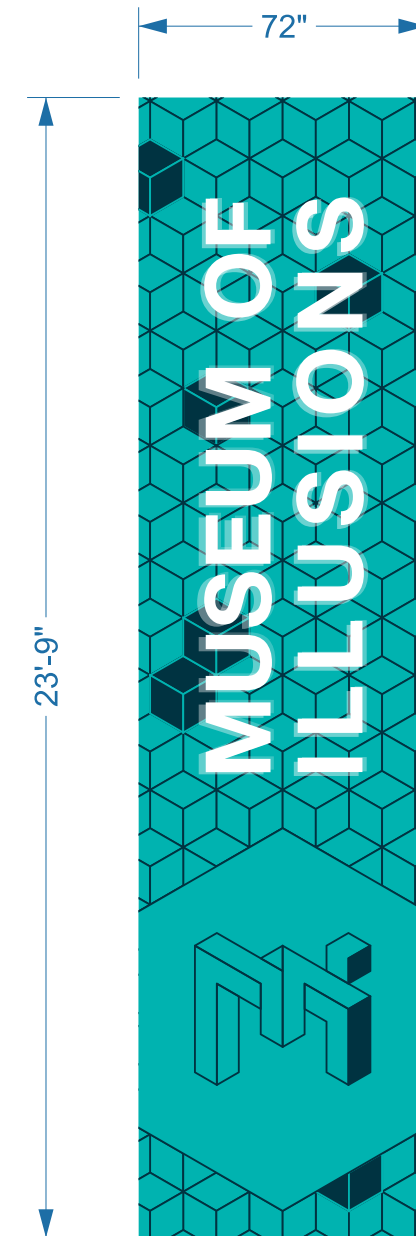

Size B (Awning 3)

Scale: 1/4" = 1'-0"



27 Britton Drive, Bloomfield, CT 06002 860-242-0031 800-466-4278 Fax 860-242-2898 artfxsigns.com

These plans are copyrighted by ARTfx. Unless purchased for a preset price, they are the exclusive property of ARTfx. They are submitted to you for the sole purpose of your consideration of whether to purchase from ARTfx, a sign manufactured according to these plans. Distribution or exhibition of these plans beyond your company is forbidden unless ARTfx receives a reimbursement of no less than \$500 per page. Your acceptance of these plans binds you to this agreement.

Project:

Museum of Illusions - Banners
77 8th Ave, New York, NY

Scale:

As Noted

Date:

10/19/18


Drawn by:

SDR

Checked by:

Sheet:

4

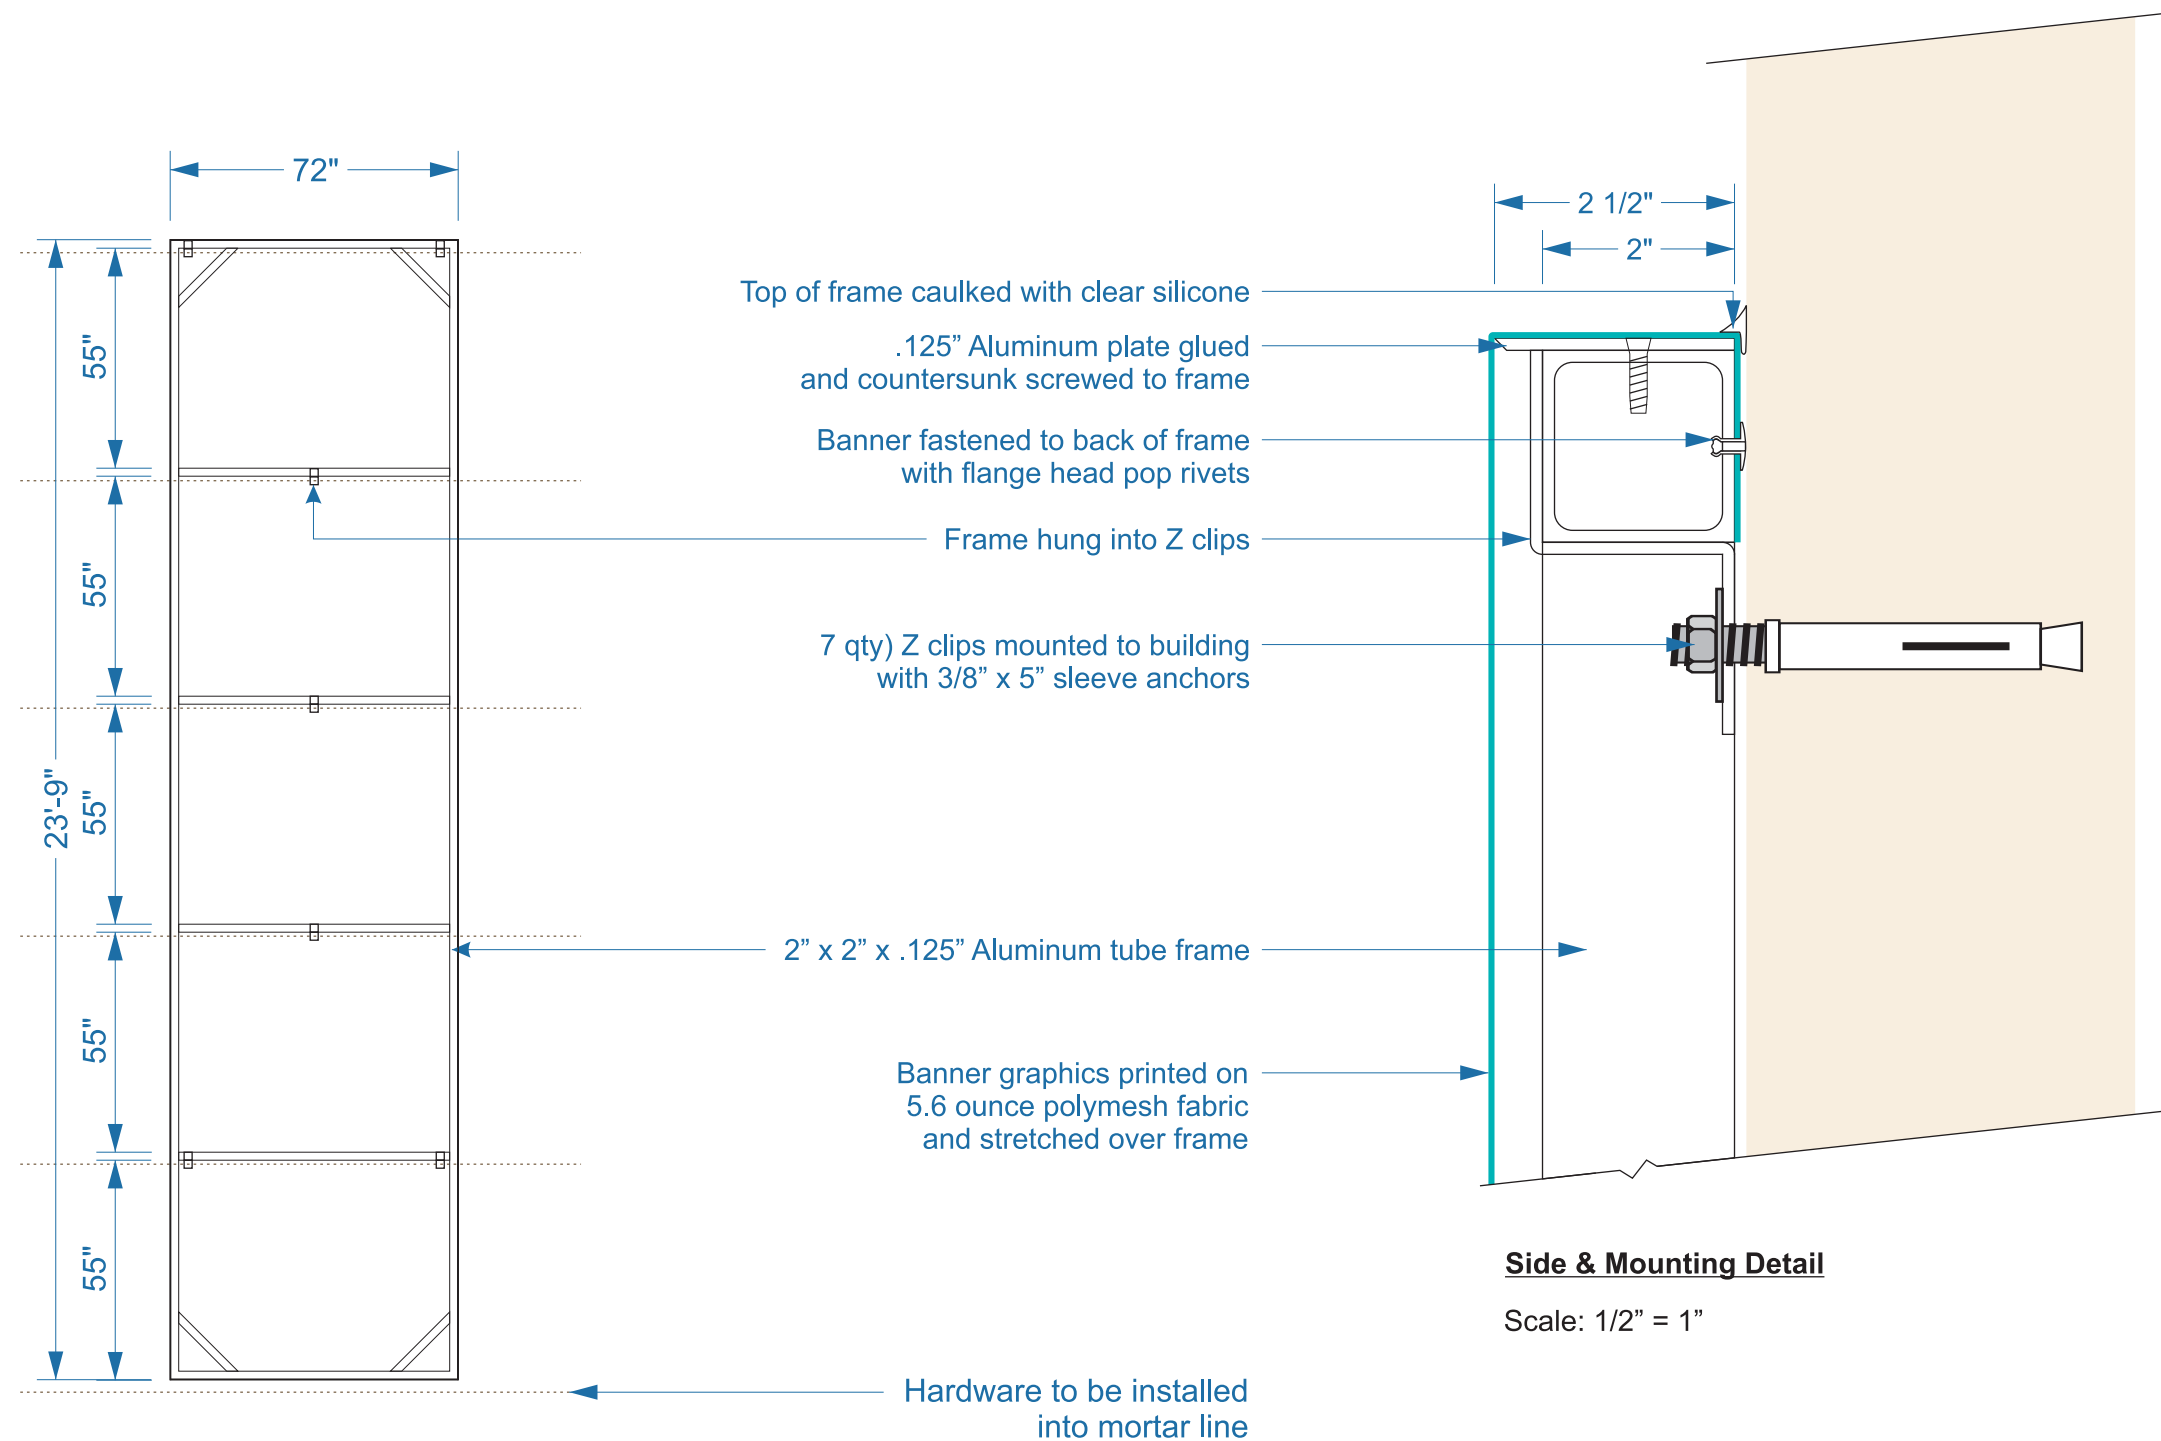

Frame Detail

Scale: 1/4" = 1'-0"



Metropolitan Museum of Art - 1000 Fifth Avenue



The Cloisters - 99 Margaret Corbin Drive

New York Landmark Buildings with Vertical Banners on Wall



27 Britton Drive, Bloomfield, CT 06002 860-242-0031 800-466-4278 Fax 860-242-2898 artfxsigns.com

These plans are copyrighted by ARTfx. Unless purchased for a preset price, they are the exclusive property of ARTfx. They are submitted to you for the sole purpose of your consideration of whether to purchase from ARTfx, a sign manufactured according to these plans. Distribution or exhibition of these plans beyond your company is forbidden unless ARTfx receives a reimbursement of no less than \$500 per page. Your acceptance of these plans binds you to this agreement.

Project:

Museum of Illusions - Banners
77 8th Ave, New York, NY

Scale:

As Noted

Date:

10/19/18

Drawn by:

SDR


Checked by:

Sheet:


6




The Public Theater - 425 Lafayette Street

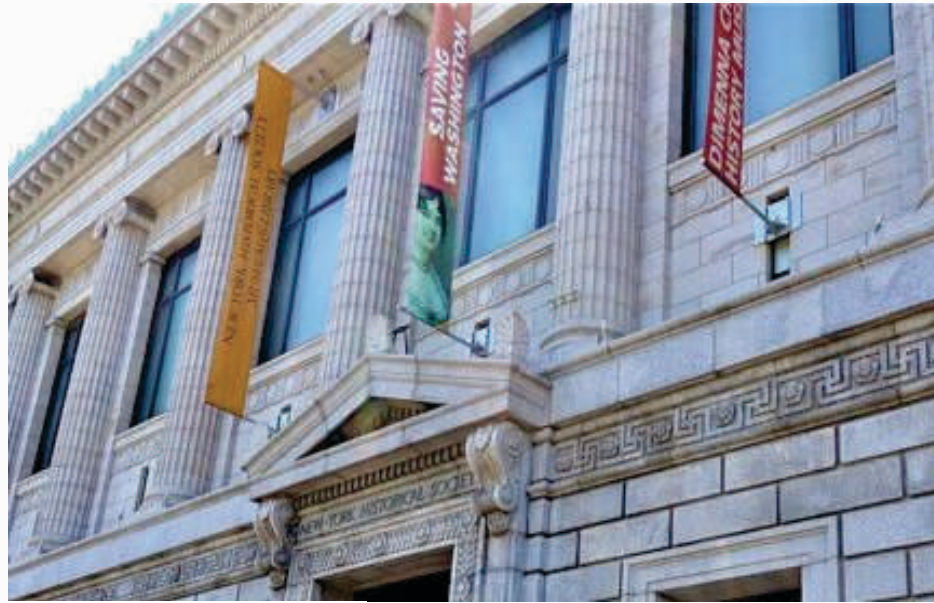

New York Historical Society - 170 Central Park West

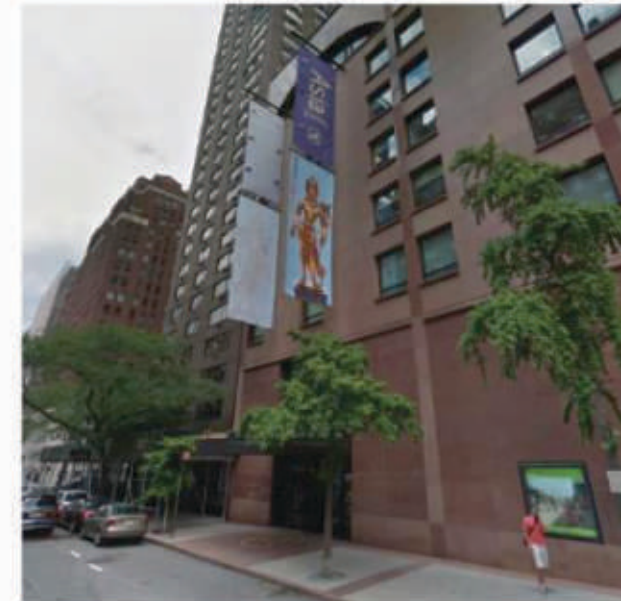

Asia Society and Museum - 725 Park Avenue

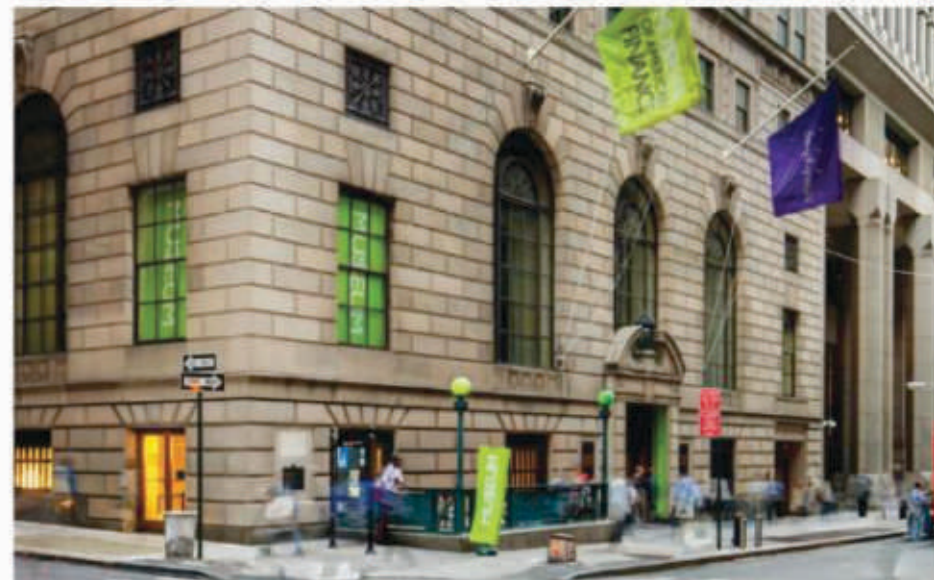

Museum of American Finance - 48 Wall Street



American Museum of Natural History - Central Park West & 79th Street

Precedent / LPC - Approved Banners



27 Britton Drive, Bloomfield, CT 06002 860-242-0031 800-466-4278 Fax 860-242-2898 artfxsigns.com

These plans are copyrighted by ARTfx. Unless purchased for a preset price, they are the exclusive property of ARTfx. They are submitted to you for the sole purpose of your consideration of whether to purchase from ARTfx, a sign manufactured according to these plans. Distribution or exhibition of these plans beyond your company is forbidden unless ARTfx receives a reimbursement of no less than \$500 per page. Your acceptance of these plans binds you to this agreement.

Project:

Museum of Illusions - Banners
77 8th Ave, New York, NY

Scale:

As Noted

Date:

10/19/18

Drawn by:

SDR

Checked by:

Sheet:

7

Examples of Similar Banners

