PROPOSED SCOPE:

ONE STORY NON-VISIBLE RESIDENTIAL ADDITION TO EXISTING FIVE STORY CAST IRON MIXED USE BUILDING.

MATERIAL LIST:

- STUCCO COLOR TO MATCH THE EXISTING FACADE
- RAILING CLEAR GLASS
- TERRACE DOORS CLEAR GLASS / FRAME TO MATCH STUCCO COLOR



REVISIONS NO. DESCRIPTIONS DATE NO. TO WHOM ISSUED DATE ISSUES

MICHAEL MUROFF ARCHITECT



333 Hudson Street Suite 501 New York, NY 10013 Tel: 646. 230. 7111 NY Licence #015011

THE PROJECT FOR WHICH IT IS MADE IS EXECUTED OR NOT THIS DRAWING SHALL NOT BE USED BY THE OWNER OR OTHERS OTHER PROJECTS, FOR ADDITIONS TO THIS PROJECT OR FOR COMPLETION OF THIS PROJECT BY OTHERS EXCEPT BY AGREEMENT WITHING WITH MICHAEL MURCHF ARCHITECT D.P.C.. SUBMISSION OR DISTRIBUTION TO MEET OFFICIAL REQUIATORY REQUIREMENTS FOR OTHER PURPOSES IN CONNECTION WITH THE PROJECT IS NOT TO BE CONSTRUED AS PUBLICATION IN DEROGATION OF TRIGHTS OF MICHAEL MURCHF ARCHITECT D.P.C.. REPRODUCTION OR PUBLICATION BY ANY METHOD IN WHOLE OR IN PART PROHIBITED. TITLE TO THIS DRAWING BELONGS TO MICHAEL MURCHF ARCHITECT D.P.C.. HAS NOT BEEN RETAINED TO DO FIELD SUPERVISION OR INSPECTION. THE FOF MICHAEL MURCHF ARCHITECT D.P.C., IT'S PRINCIPLES, EMPLOYEES, AND CONSULTANTS HAVE NOT BEEN RETAINED TO PROVANY SERVICES RELATED TO ASBESTOS, TOXIC WASTE, OR HAZARDOUS MATERIALS, THEIR REMOVAL, ABATEMENTS, OR ENCAPSULATI MICHAEL MURCHF ARCHITECT D.P.C., ET AL, DO NOT SPECITY OR MAKE RECOMMENDATIONS RELATED TO ASBESTOS SENDINGS, APPRAISALS ASSESTOS HEALTH HAZARDO OR EXPOSURE; CONSULTANT, ALL INQUIRES SHOULD BE DIRECTED TO THE OWNER OF THIS BUILDING HAS RETAINED AN INDEPENDENT ASBESTOS CONSULTANT. ALL INQUIRES SHOULD BE DIRECTED TO THE OWNER OR THIS SENDICUS HAND THE PROFESSIONAL LICENSE LAW FOR ANY PERSON TO ALTER THIS DRAWING IN ANY WAY, UNLESS ACTING UNDER THE DIRECTION OF PROFESSIONAL LICENSE LAW FOR ANY PERSON TO ALTER THIS DRAWING IN ANY WAY, UNLESS ACTING UNDER THE DIRECTION OF

42 WALKER STREET

NYC DOB BIN: Block: 194

Lot: 11


RENDERING OF PROPOSED ENLARGEMENT

Date: 10/08/2018

Scale: As Noted
Project No. : 17–178
Drawing By: NZ

Checked By: MM


LPC-01

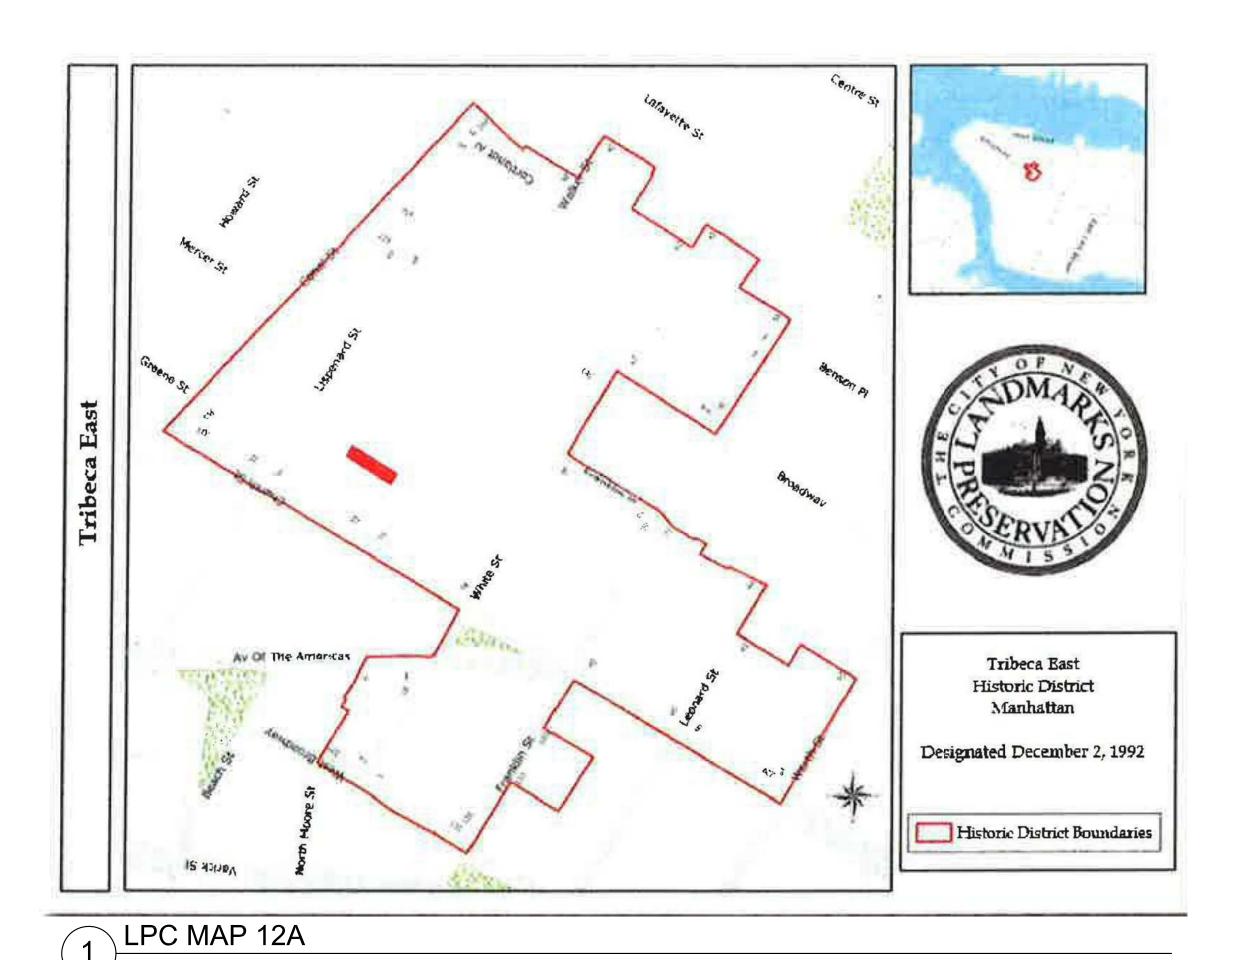

42 WALKER STREET

2 SANBORN MAP

LOCATED AT TRIBECA EAST HISTORIC DISTRICT, ORIGINALLY BUILT IN 1854-55 AND LATER MODIFIED AS SECOND EMPIRE / NEO - GREC STYLE BY CHARLES M. YOUNGS AT 1879-80.

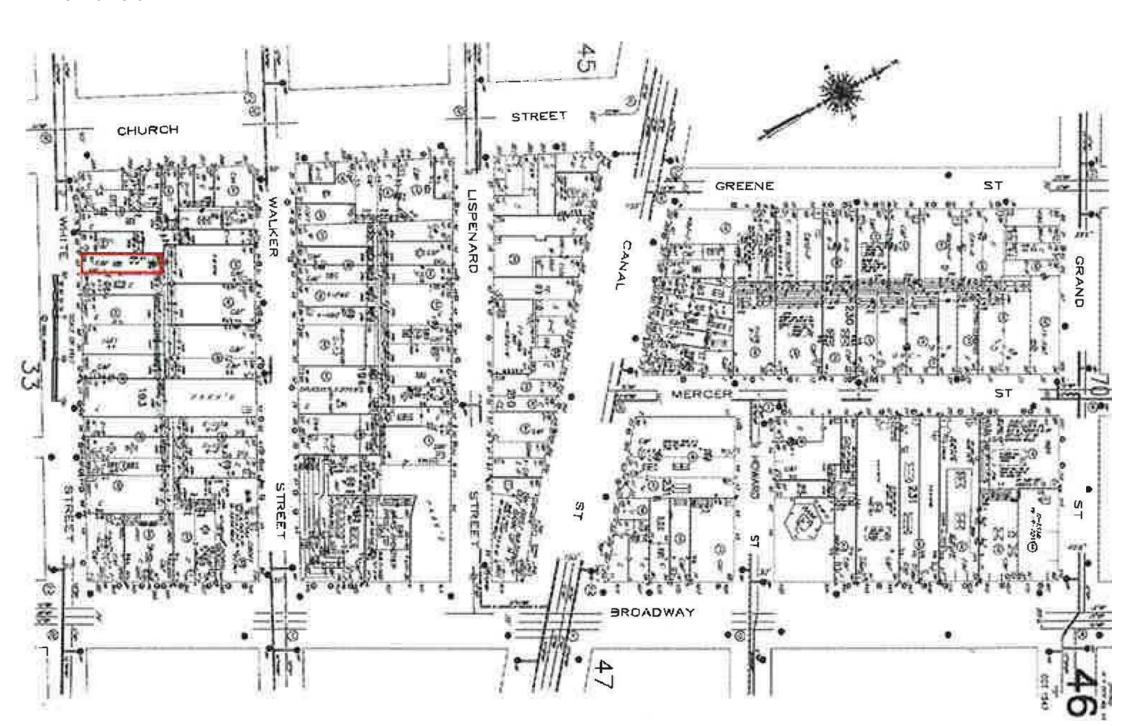












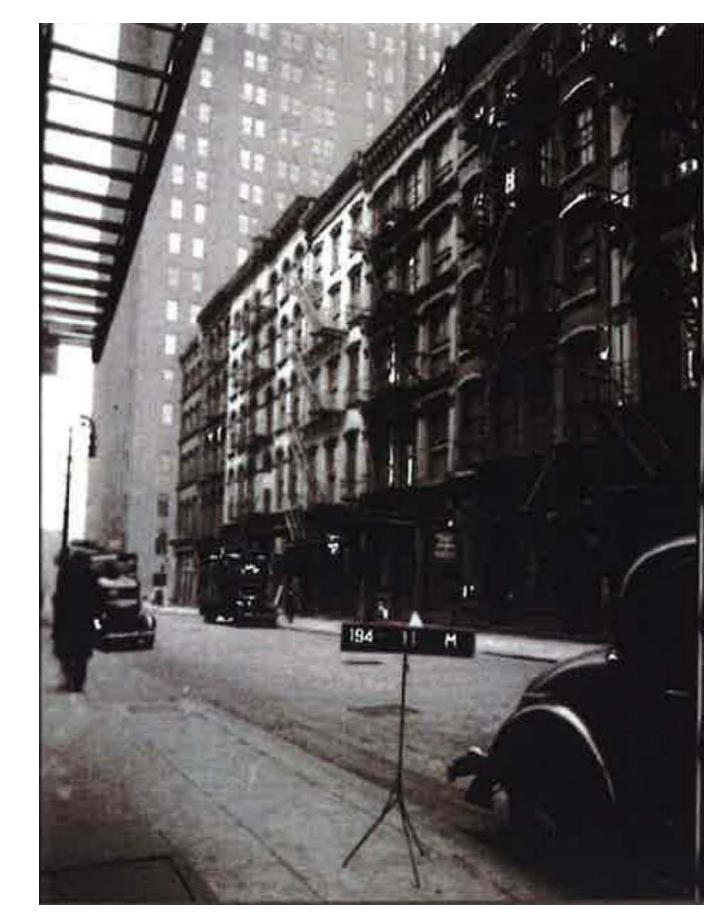

HISTORIC PERSPECTIVE VIEW

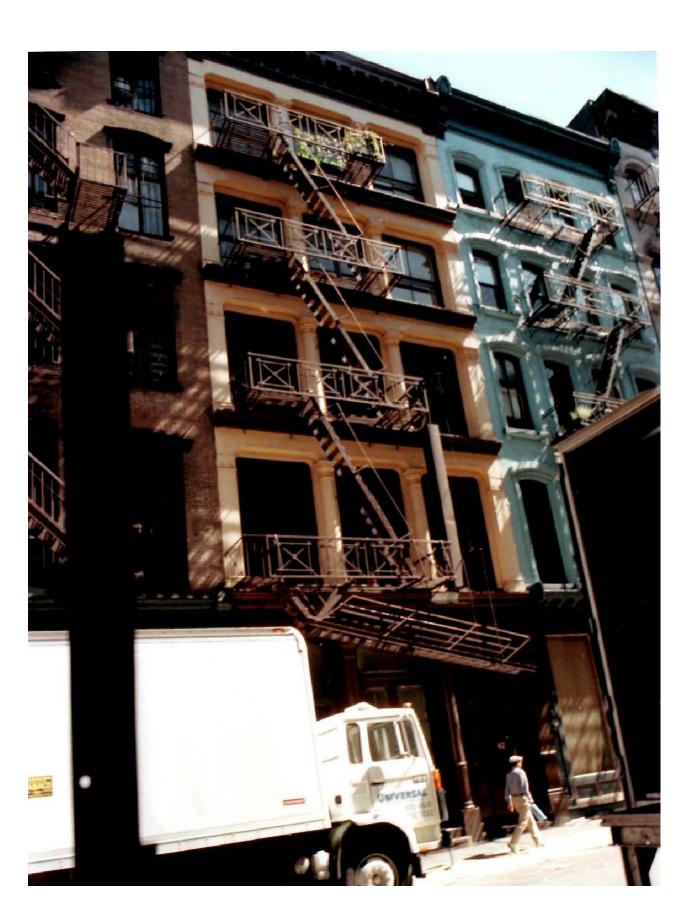

6 HISTORIC PHOTO

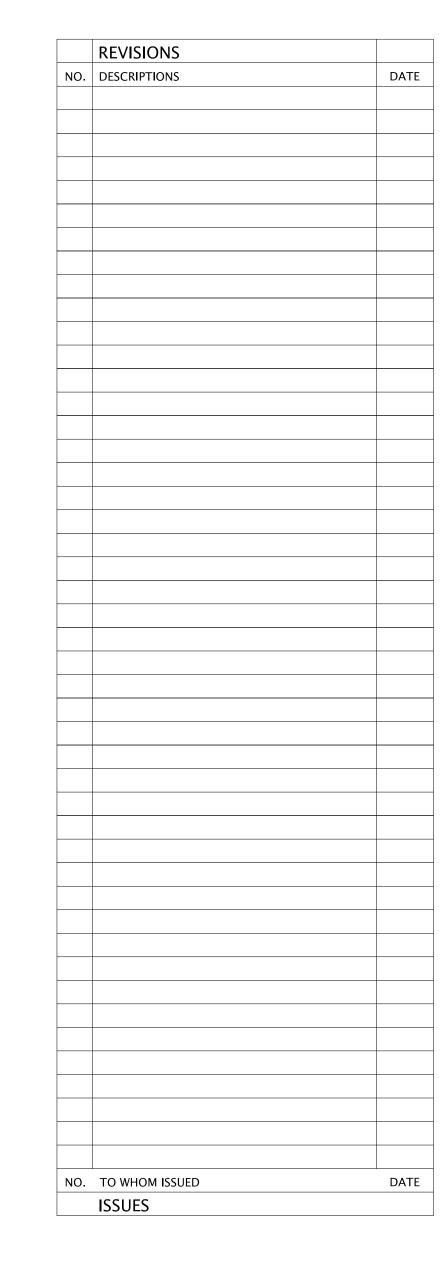

MICHAEL MUROFF ARCHITECT



333 Hudson Street Suite 501 New York, NY 10013 Tel: 646. 230. 7111 NY Licence #015011

THE PROJECT FOR WHICH IT IS MADE IS EXECUTED OR NOT THIS DRAWING SHALL NOT BE USED BY THE OWNER OR OTHERS OTHER PROJECTS, FOR ADDITIONS TO THIS PROJECT BY OTHER PROJECT BY OTHERS EXCEPT BY AGREEMEN WRITING WITH MICHAEL MUROFF ARCHITECT D.P.C.. SUBMISSION OR DISTRIBUTION TO MEET OFFICIAL REQULATORY REQUIREMENTS FOR OTHER PURPOSES IN CONNECTION WITH THE PROJECT IS NOT TO BE CONSTRUED AS PUBLICATION IN DEROGATION OF RIGHTS OF MICHAEL MUROFF ARCHITECT D.P.C.. REPRODUCTION OR PUBLICATION BY ANY METHOD IN WHOLE OR IN PART PROHIBITED. ITILE TO THIS DRAWING BELONGS TO MICHAEL MUROFF ARCHITECT D.P.C.. HAS NOT BEEN RETAINED TO DO FIELD SUPERVISION OR INSPECTION. THE FIRM OF MICHAEL MUROFF ARCHITECT D.P.C., IT'S PRINCIPLES, EMPLOYEES, AND CONSULTANTS HAVE NOT BEEN RETAINED TO PROVIDED ANY SERVICES RELATED TO ASSESTS. OTNOW WASTE, ON HAZAROOUS MATERIAS, THEIR REMOVAL ABETENTS, OR RECAPSULAT MICHAEL MUROFF ARCHITECT D.P.C., IT AL, DO NOT SPECIFY OR MAKE RECOMMENDATIONS RELATED TO ASSESTSOS IN ANY FOR ASSESTSOS EXPOSURE ASSESSIMENTS, APPRIASIAL SASSESTOS HEALTH HAZAROS OR EXPOSURE; CASESSIMENTS, APPRIASIAL SASSESTOS HEALTH HAZAROS OR EXPOSURE; CASETIVE ADMINISTRATIONAL DISCOUNTING HAS RETAINED AN INDEPENDENT ASSESTOS CONSULTANT, ALL INQUIRES SHOULD BE DIRECTED TO THE OWNER OF THIS BUILDING HAS RETAINED AN INDEPENDENT ASSESTON SHOULD HAZAROOUS OR EXCEPTIVE ACTION PROGRAMS, ASSESTOS CONSULTANT, ALL INQUIRES SHOULD BE DIRECTED TO THE OWNER OF THIS BUILDING HAS RETAINED AN INDEPENDENT ASSESTON SHOULD HAVE NOT BUILDING HAVE RESTORD THE DIRECTION OF THE OWNER OF THIS BUILDING HAS RETAINED AN INDEPENDENT HE DIRECTION OF THE OWNER OF THIS BUILDING HAS RETAINED AN INDEPENDENT HE DIRECTION OF THE OWNER OF THIS BUILDING HAS RETAINED AND HIGH THE DIRECTION OF THE OWNER OF THIS BUILDING HAVE NO

42 WALKER STREET

NYC DOB BIN: Block: 194

Lot: 11

LPC / SANBORN MAP, HISTORICAL / CURRENT PICTURES & SCOPE OF WORK

Date: 10/08/2018
Scale: As Noted
Project No.: 17-178

Drawing By: NZ

Checked By: MM

LPC-02

4 EXISTING NON HISTORIC 6 OVER 6 DOUBLE HUNG WINDOWS AT THE WESTMOST BAY REMOVED UNDER **DOCKET** # 14–3833

MISSING COLUMN CAPITAL

2 EXISTING NON HISTORIC PAIRED THREE-LIGHT **CASEMENT WOOD** WINDOWS AT THE CENTER BAY REMOVED UNDER **DOCKET** # 14–3833

MISSING COLUMN CAPITAL

2 EXISTING NON HISTORIC PAIRED THREE-LIGHT **CASEMENT WOOD WINDOWS** WITH TRANSOM AT THE **CENTER BAY REMOVED UNDER DOCKET # 14-3833**

MISSING COLUMN CAPITAL



MISSING COLUMN CAPITAL

> EXISTING COLUMN CAPITAL TO BE MATCHED

MISSING COLUMN CAPITAL

MISSING RESIDENTIAL ENTRANCE

EXISTING WOOD METAL CLAD

DOOR



TWELVE EXISTING WINDOWS AT SECOND THROUGH FIFTH FLOOR ARE REPLACED WITH TWELVE TWO-OVER-TWO DOUBLE HUNG WOOD WINDOWS WITH CURVED CORNERS AT THE TOP OF THE SASHES AT EXISTING OPENINGS.

EXISTING BRICK MOLDS ARE REPLACED IN KIND. NEW WINDOWS MATCH THE HISTORIC WINDOWS IN TERMS OF CONFIGURATION, OPERATION, DETAILS, MATERIAL, AND FINISH. WINDOWS AND BRICK MOLD ARE PAINTED A CREAM COLOR (BENJAMIN MOORE #911 "WINDSOR CREAM").


UNDER DOCKET # 14-3833

ALL MISSING COLUMN CAPITALS ARE RESTORED TO MATCH EXISTING



EXISTING COMMERCIAL WINDOW TO REMAIN AND BE REPAIRED UNDER **DOCKET** # 17–20789

> EXISTING DECORATIVE GRILL TO REMAIN AND BE REPAIRED UNDER DOCKET # 17-20789

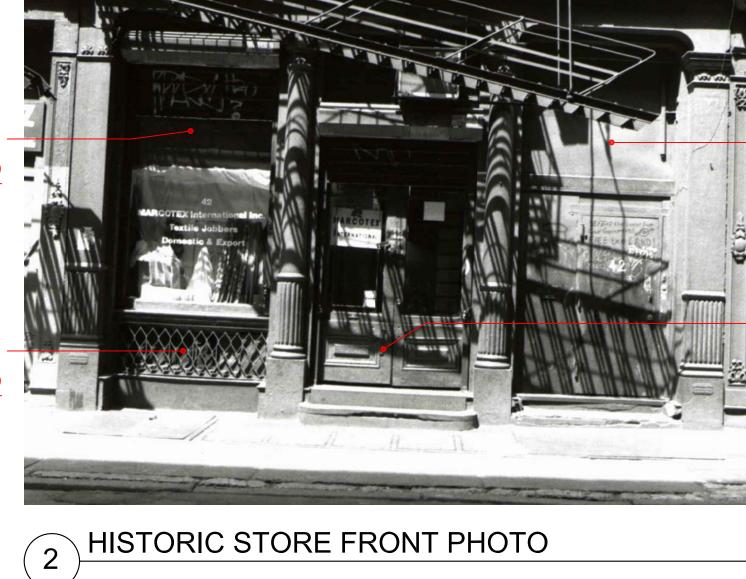

COMMERCIAL DOOR TO REMAIN AND BE RESTORED UNDER **DOCKET** # 17–20789 **EXISTING DECORATIVE GRILL** & REPAIRED PAINTED BENJAMIN MOORE #911 "WINSOR CREAM" COLOR TO MATCH THE REST OF THE FACADE UNDER **DOCKET** # 17-20789




NEW RESIDENTIAL IN SWING ENTRANCE DOOR FABRICATED TO MATCH EXISTING AND PAINTED BENJAMIN MOORE #911 "WINSOR CREAM" COLOR TO MATCH THE REST OF THE FACADE UNDER DOCKET # 17-20789

NEW SMALL CAST IRON SILLS TO BE RESTORED TO MATCH EXISTING UNDER **DOCKET** # 17–20789

EXISTING STORE FRONT PHOTO

RESTORED FRONT FACADE



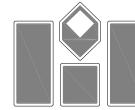

NO. TO WHOM ISSUED **ISSUES**

REVISIONS

DATE

NO. DESCRIPTIONS

333 Hudson Street Suite 501 New York, NY 10013 Tel: 646. 230. 7111 NY Licence #015011

DATE

42 WALKER STREET

NYC DOB BIN: Block: 194


FRONT FACADE. HISTORIC VS RESTORED.

> Scale: As Noted Project No.: 17-178 Drawing By: NZ

Lot: 11


Checked By: MM

LPC-03

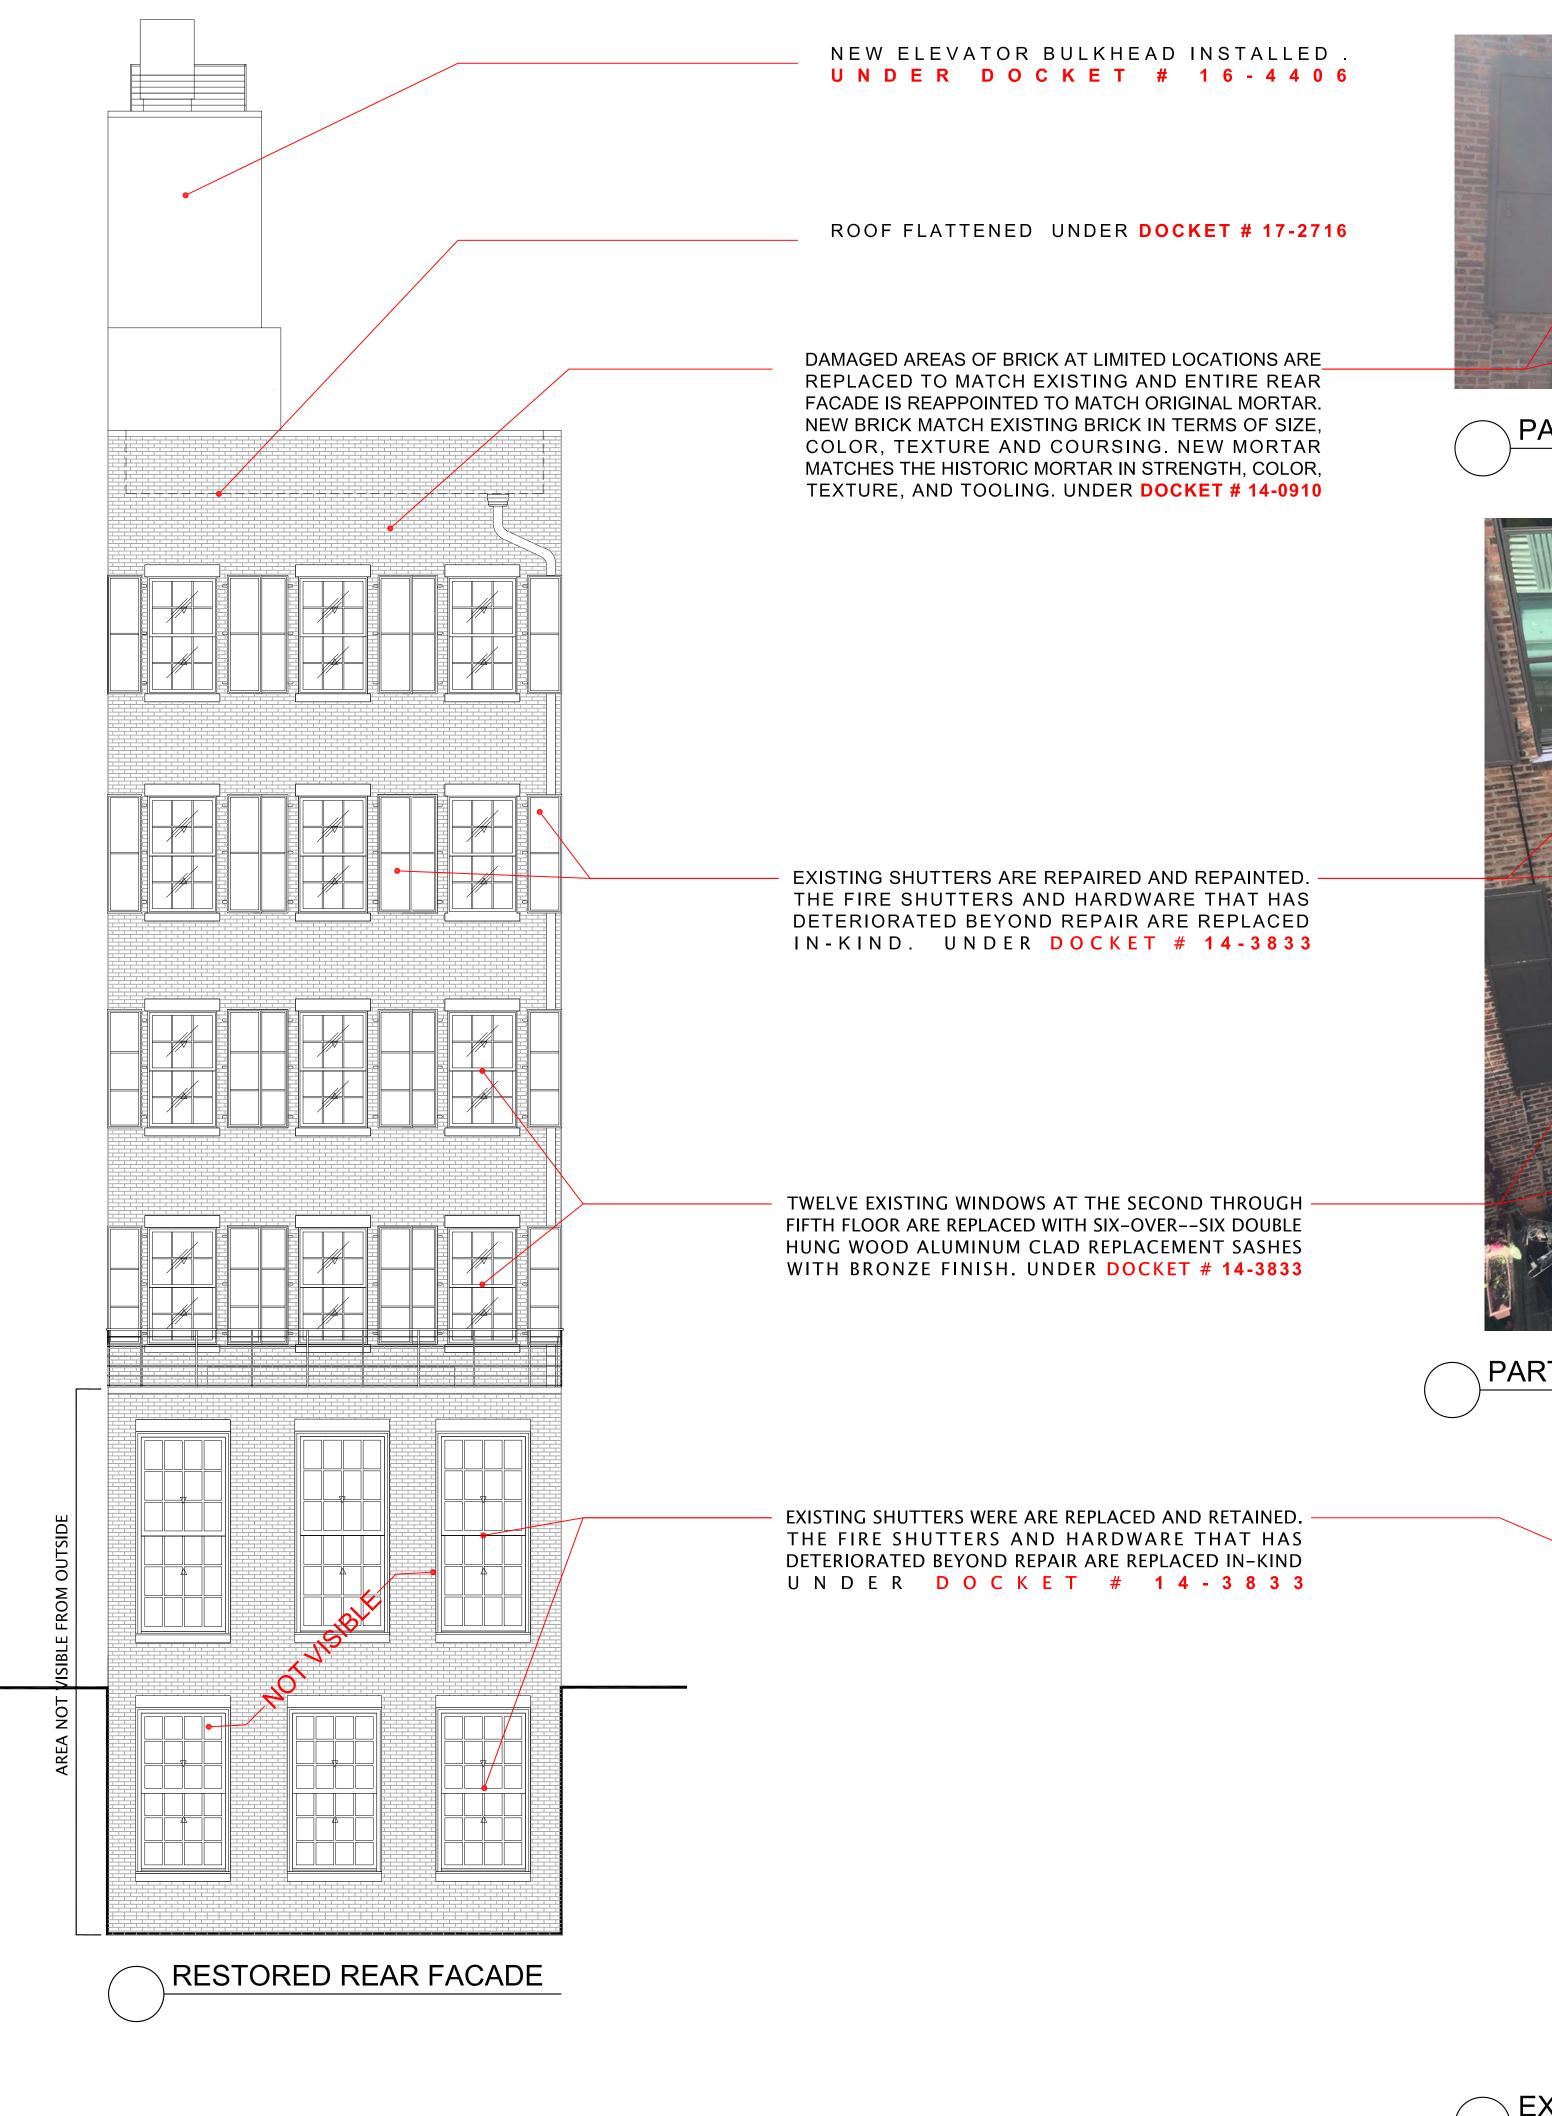



PARTIAL REAR FACADE @ 5TH FLOOR

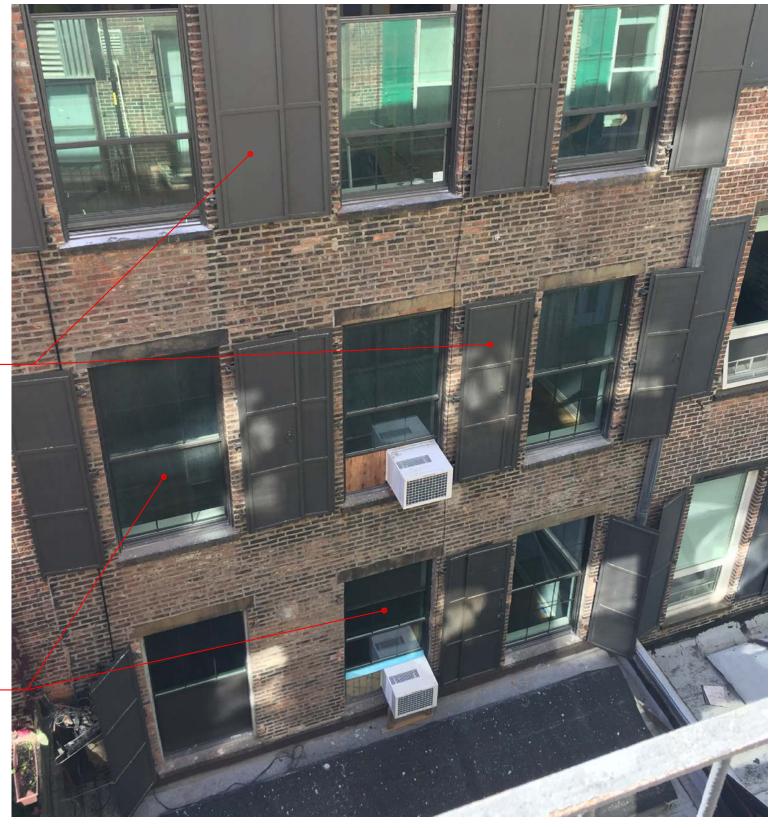


PARTIAL REAR FACADE @ 2ND THROUGH 4TH FLOOR



EXTERIOR VIEW OF 1ST FLOOR WINDOW



MICHAEL MUROFF ARCHITECT

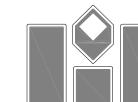

333 Hudson Street Suite 501 New York, NY 10013 Tel: 646. 230. 7111 NY Licence #015011

THIS DRAWING IS AN INSTRUMENT OF SERVICE AND SHALL REMAIN THE PROPERTY OF MICHAEL MUROFF ARCHITECT D.P.C., WITHER PROJECT FOR WHICH IT IS MADE IS EXECUTED OR NOT, THIS DRAWING SHALL NOT BE BD YTHE OWNER OR OTHER OTHER PROJECTS, FOR ADDITIONS TO THIS PROJECT OR FOR COMPLETION OF THIS PROJECT BY OTHERS EXCEPT BY AGREEM WIRTING WITH MICHAEL MUROFF ARCHITECT, SUBMISSION OR DISTRIBUTION TO MEET GETCAL REGULATORY REQUIREMENT OF STATEMENT OF THE PURPOSES IN CONNECTION WITH THE PROJECT IS NOT TO BE CONSTRUED AS PUBLICATION IN DEROGATION OR RIGHTS OF MICHAEL MUROFF ARCHITECT D.P.C., REPRODUCTION OF PUBLICATION BY ANY METHOD IN WHOLE OR IN P. PROHIBITED. ITILE TO THIS DRAWING BELONGS TO MICHAEL MUROFF ARCHITECT D.P.C., WITHOUT PREJUDICE.

THE FIRM OF MICHAEL MUROFF ARCHITECT D.P.C., HAS NOT BEEN RETAINED TO DO FIELD SUPERVISION OR INSPECTION. THIS OF MICHAEL MUROFF ARCHITECT D.P.C., IT'S PRINCIPLES, EMPLOYEES, AND CONSULTANTS HAVE NOT BEEN RETAINED TO PAYS SERVICES RELATED TO ASSESSMENTS, TORK CAPACITY OF MICHAEL MUROFF ARCHITECT D.P.C., ET AL, DO NOT SPECIFY OR MAKE RECOMMENDATIONS RELATED TO ASSESSIONS, APPRAISALS ASSESTIONS HEALTH HAVE AND FREDERING ASSESSMENTS, APPRAISALS ASSESTIONS HEALTH HAVE AND RECORD OF RECRECIVE ACTION PROGRAM. ASSESTOS EXPOSURE ASSESSMENTS, APPRAISALS ASSESTOS HEALTH HAVE AND SERVICENT OF THIS BUILDING HAS RETAINED AN INDEPENDENT ASSESTIONAL JUGINESS SHOULD BE DIRECTED TO THE OWNER OF THIS BUILDING HAS RETAINED AN INDEPENDENT AS CONSULTANT, ALL INQUIRES SHOULD BE DIRECTED TO THE OWNER OF THIS BUILDING HAS RETAINED AN INDEPENDENT AS ECONSULTANT, ALL INQUIRES SHOULD BE DIRECTED TO THE OWNER OF HIS BUILDING IN ANY PRESON TO ALTER THIS DRAWING IN ANY WAY, UNLESS ACTING UNDER THE DIRECT.

42 WALKER STREET

NYC DOB BIN: Block: 194

Lot: 11

RESTORED REAR FACADE.

Scale: As Noted
Project No.: 17-178
Drawing By: NZ

. . . .

LPC-04



SITE 40 44 WALKER STREET WALKER STREET WALKER STREET MECHANICS ELEVATOR BULKHEAD ROOF 84'-9"AS PER LPC DOCKET #16-4406 / CNE #16-7761 42" GLASS -RAILING -NEW SIXTH FLOOR ROOF (UNDERSIDE OD STRUCTURE) 90.25' FIFTH FLOOR ROOF 81.59' FOURTH FLOOR 57.09' THIRD FLOOR
44.84 SECOND FLOOR
31.60' GROUND FLOOR 16.37' BASE PLANE

EXISTING STREET ELEVATION SCALE: 1/8" = 1'-0"

PROPSED STREET ELEVATION 2 SCALE: 1/8" = 1'-0"

MICHAEL MUROFF ARCHITECT OF MICHAEL MUROFF ARCHITECT D.P.C., IT'S PRINCIPLES, EMPLOYEES, AND CONSULTANTS HAVE NOT BEEN RETAINED TO PROVIDE ANY SERVICES RELATED TO ASBESTOS, TOXIC WASTE, OR HAZARDOUS MATERIALS, THEIR REMOVAL, ABATEMENTS, OR ENCAPSULATING. MICHAEL MUROFF ARCHITECT D.P.C., ET AL, DO NOT SPECIFY OR MAKE RECOMMENDATIONS RELET DO ASBESTOS IN ANY FORM; ASBESTOS EXPOSURE, ASSESSMENTS; APPRAISALS ASBESTOS HEALTH HAZARDS OR EXPOSURE; CORRECTIVE ACTION PROGRAMS, OR ASBESTOS CONSULTANT ALL INQUIRES SHOULD BE DIRECTED TO THE OWNER OF THIS BUILDING HAS RETAINED AN INDEPENDENT ASBESTOS CONSULTANT. ALL INQUIRES SHOULD BE DIRECTED TO THE OWNER OR HIS ASBESTOS CONSULTANT. IT IS A VIOLATION OF THE PROFESSIONAL LICENSE LAW FOR ANY PERSON TO ALTER DAWNING IN ANY WAY, UNLESS ACTING UNDER THE DIRECTION OF A REGISTERED ARCHITECT. THE ALTERNIA ARCHITECT SHALL AFFIX HIS SEAL AND THE NOTATION "ALTERED BY" FOLLOWED BY HIS SIGNATURE AND DATE OF ALTERNIA ARCHITECT SHALL AFFIX HIS SEAL AND THE NOTATION "ALTERED BY" FOLLOWED BY HIS SIGNATURE AND DATE OF ALTERNION AND A SPECIFIC DESCRIPTION OF THE ALTERNATION. NYC DOB BIN: Block: 194 PROPOSED FRONT ELEVATION

NO. TO WHOM ISSUED

ISSUES

REVISIONS

NO. DESCRIPTIONS

42 WALKER STREET

Lot: 11

333 Hudson Street Suite 501 New York, NY 10013 Tel: 646. 230. 7111 NY Licence #015011

EXISTING FRONT ELEVATION

Date: 10/08/2018

Scale: As Noted Project No.: 17-178


Drawing By: NZ

Checked By: MM


LPC-5

SHEET XX OF XX

DATE

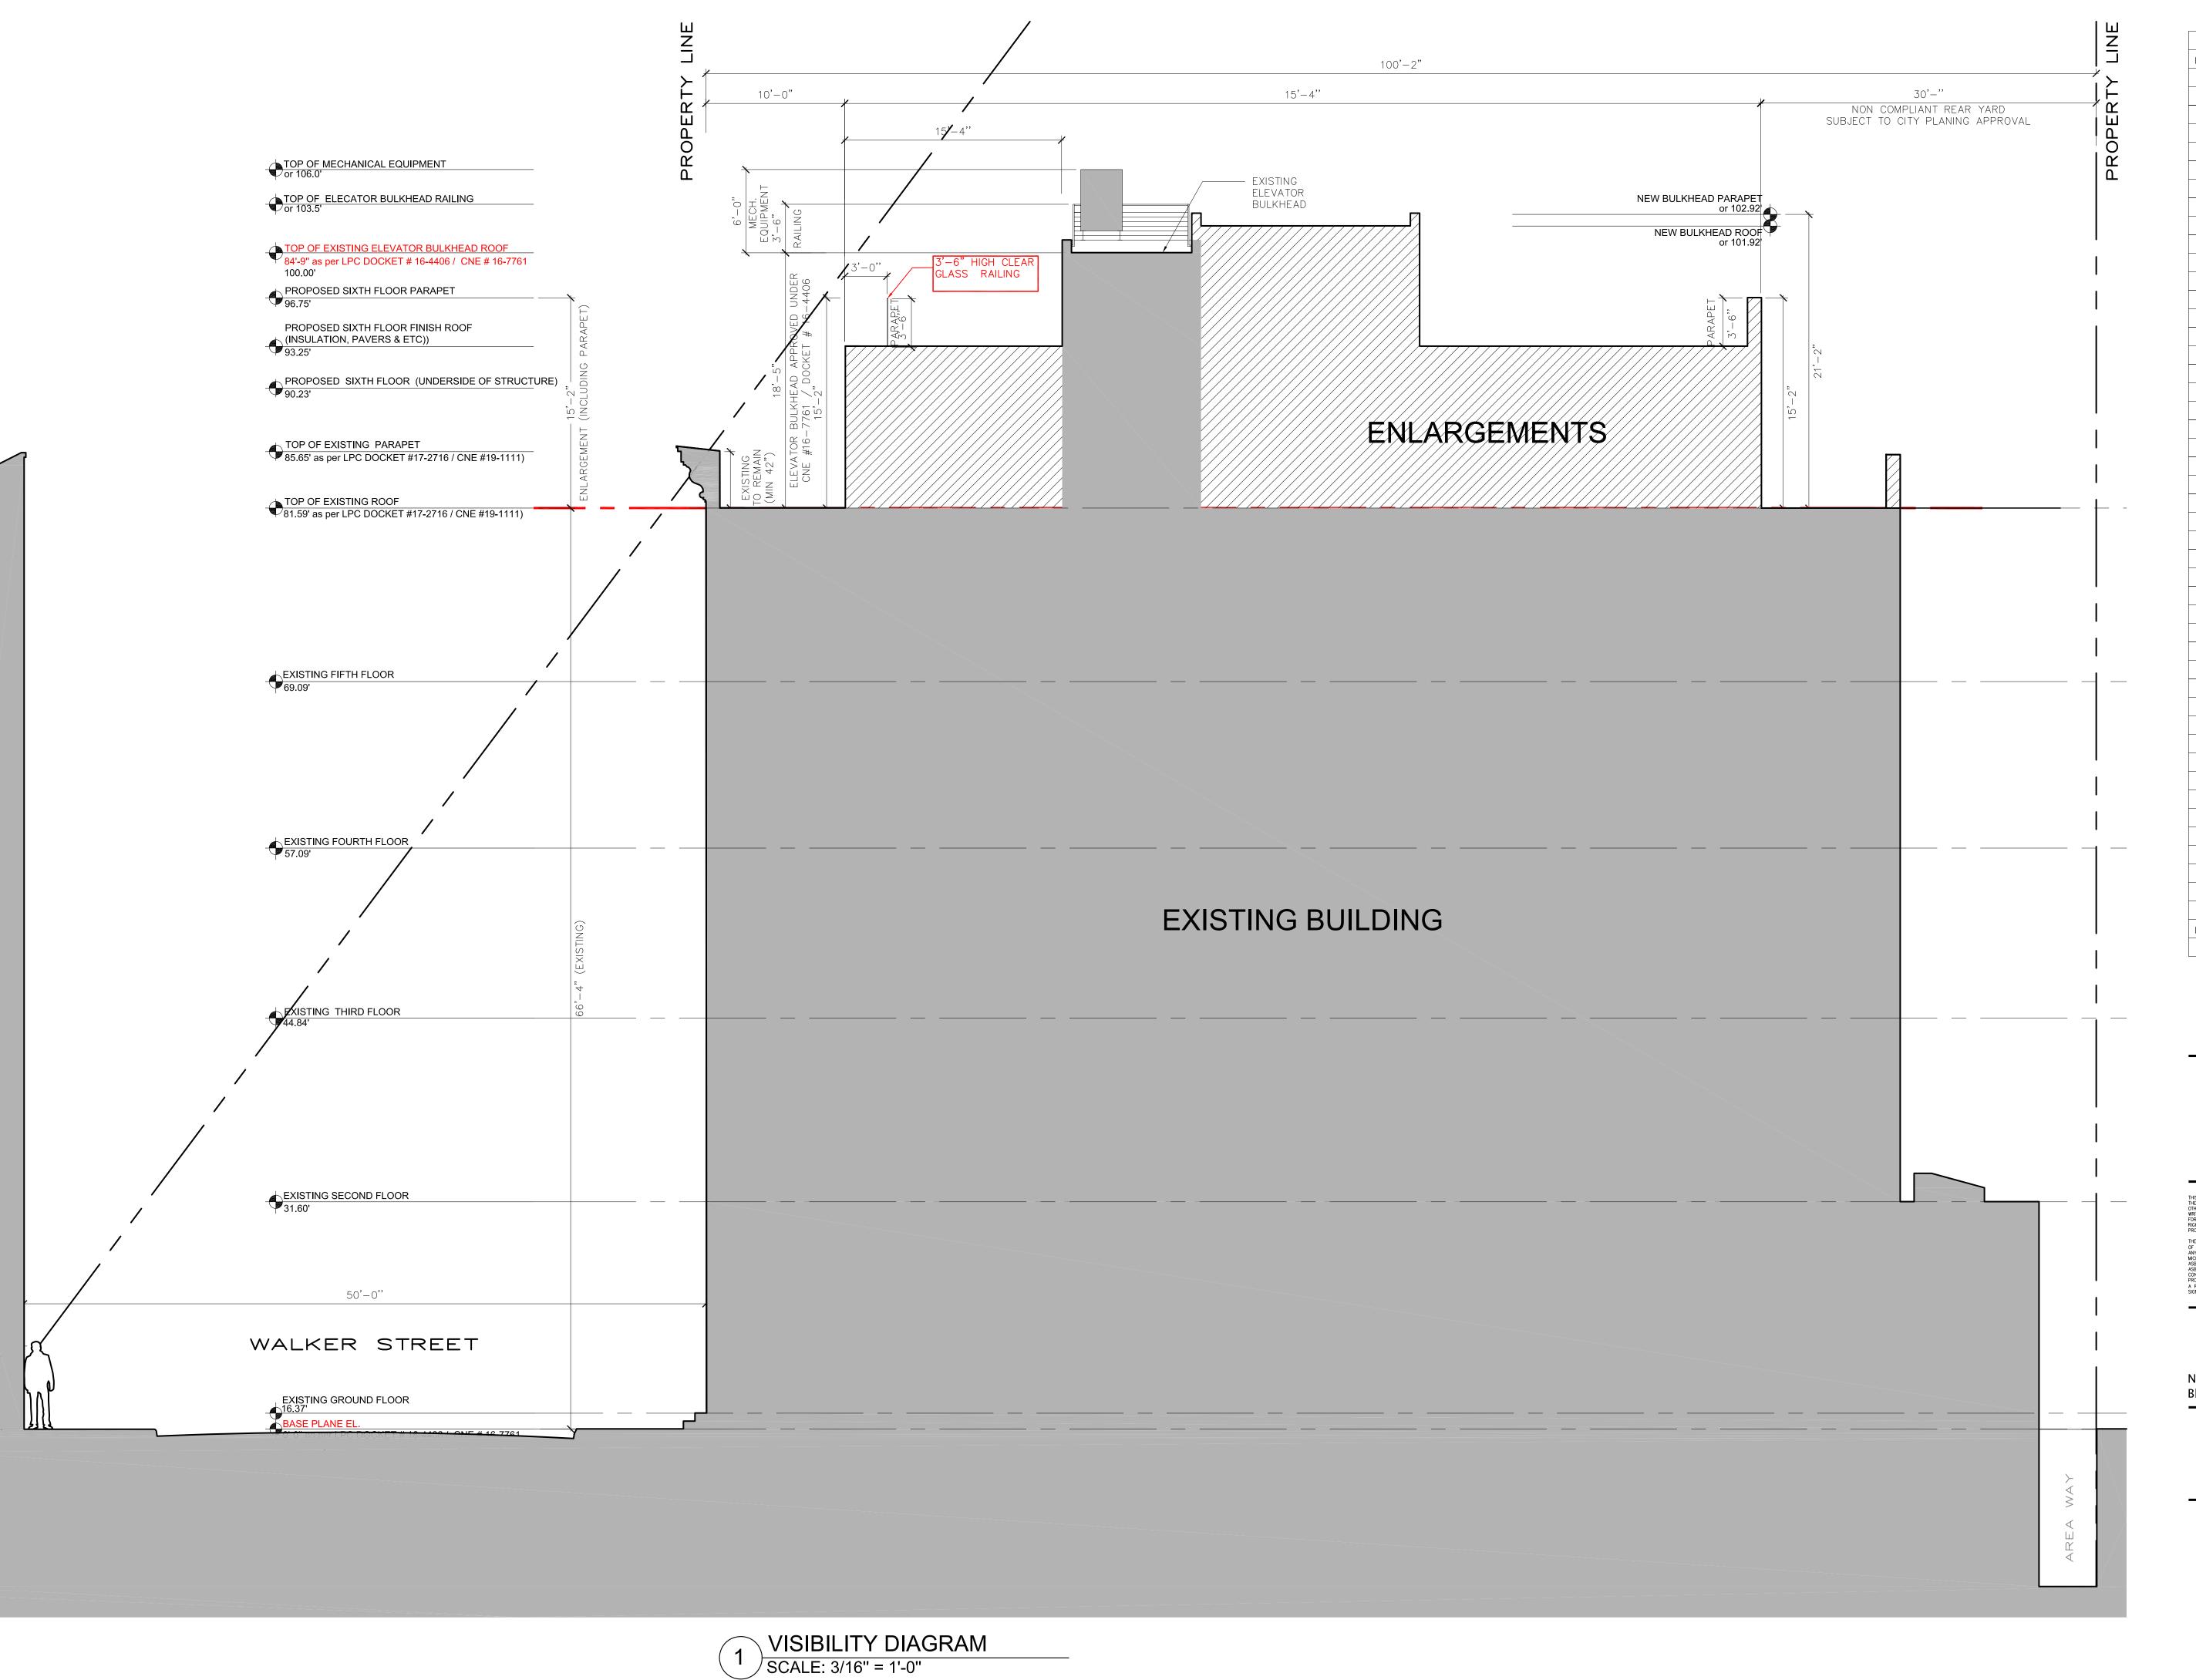



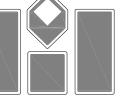

333 Hudson Street Suite 501 New York, NY 10013 Tel: 646. 230. 7111 NY Licence #015011

HIS DRAWING IS AN INSTRUMENT OF SERVICE AND SHALL REMAIN THE PROPERTY OF MICHAEL MUROFF ARCHITECT D.P.C. WHE PROJECT FOR WHICH IT IS MADE IS SEQUITED OR NOT. THIS DRAWING SHALL NOT BE USED BY THE OWNER OR OTHER HER PROJECTS, FOR ADDITIONS TO THIS PROJECT OR FOR COMPLETION OF THIS PROJECT BY OTHERS EXCEPT BY AGREEM RITING WITH MICHAEL MUROFF ARCHITECT D.P.C.. SUBMISSION OR DISTRIBUTION TO MEET OFFICIAL REGULATORY REQUIREMENT OTHER PURPOSES IN CONNECTION WITH THE PROJECT IS NOT TO BE CONSTRUED AS PUBLICATION IN DEROGATION OCHIS OF MICHAEL MUROFF ARCHITECT D.P.C. REPRODUCTION OR PUBLICATION BY ANY METHOD IN WHOLE OR IN PAYORIBITED. THE TO THIS DRAWING BELONGS TO MICHAEL MUROFF ARCHITECT D.P.C. WITHOUT PREJUDION. THIS FIRM OF MICHAEL MUROFF ARCHITECT D.P.C., IT'S PRINCIPLES, EMPLOYEES, AND CONSULTANTS HAVE NOT BEEN RETAINED TO PILY SERVICES RELATED TO ASBESTOS, TOXIC WASTE, OR HAZARDOUS MATERIALS, THEIR REMOVAL, ABATEMENTS, OR ENCAPSUL CHAEL MUROFF ARCHITECT D.P.C., ET AL, DO NOT SPECIFO OR MAKE RECOMMENDATIONS RELATED TO ASBESTOS IN ANY SBESTOS EXPOSURE ASSESSMENTS; APPRAISALS ASBESTOS HEALTH HAZARDS OR EXPOSURE; LOR REMOVAL DATE OF MICHAEL MUROFF ARCHITECT D.P.C., ET AL, DO NOT SPECIFO OR MAKE RECOMMENDATIONS RELATED TO ASBESTOS IN ANY SBESTOS CONTINUENCES OR REMOVAL PROGRAMS. THE MOVEMENT OF HIS BUILDING HAS RETAINED IN INDEPENDENT ASSESSIONS OF ANY DATE OF MOVEMENT OF HIS BUILDING HAS RETAINED. IN INDEPENDENT ASSESSONS DISCUSSES SHOULD BE DIRECTED TO THE OWNER OF THIS BUILDING HAS RETAINED. INFORMED TO REMOVAL PROGRAMS. THE HIS BRADWING HAS RETAINED INFORMED TO THE DIRECTED TO THE OWNER OF THIS SASSESSONS CONSULTANT. IT IS A VIOLATION OF DIRECTED TO THE OWNER OF THIS SASSESSONS CONSULTANT. IT IS A WOLATION OF DIRECTED TO THE OWNER OF THIS SAME ONLY HIS SAS EXTORD AND THE THE PROPERTY OF THE THE PROSENCE AND THE OWNER OF THIS DRAWING HAS RETAINED THE OWNER OF THE DIRECTED TO MADE AND THE THE PROPERTY.

42 WALKER STREET

NYC DOB BIN: Block: 194

VISIBILITY DIAGRAM

Project No.: 17-178

Drawing By: NZ

Lot: 11

LPC-6


1. METHOD OF CONSTRUCTION IS SHOWN FOR REPRESENTATION ONLY.
2. GC TO BE RESPONSIBLE FOR CONSTRUCTION MEANS AND METHODS.

- YELLOW CAUTION TAPE
FOR TOP OF THE SOLID STRUCTURE (ROOF OR PARAPET)
- RED DANGER TAPE
FOR TOP OF THE SEE THROUGH RAILING
- BLUE FLAGING TAPE


FOR MECHANICALEQUIPMENT AREA

NOTES:

NOTE: PROPOSED RAILING WILL BE A CLEAR GLASS RAILING.
THE RAILING WILL BE INSTALLED 3' FURTHER FROM
STREET WALL THAN MOCK-UP DRAWING SHOWS.

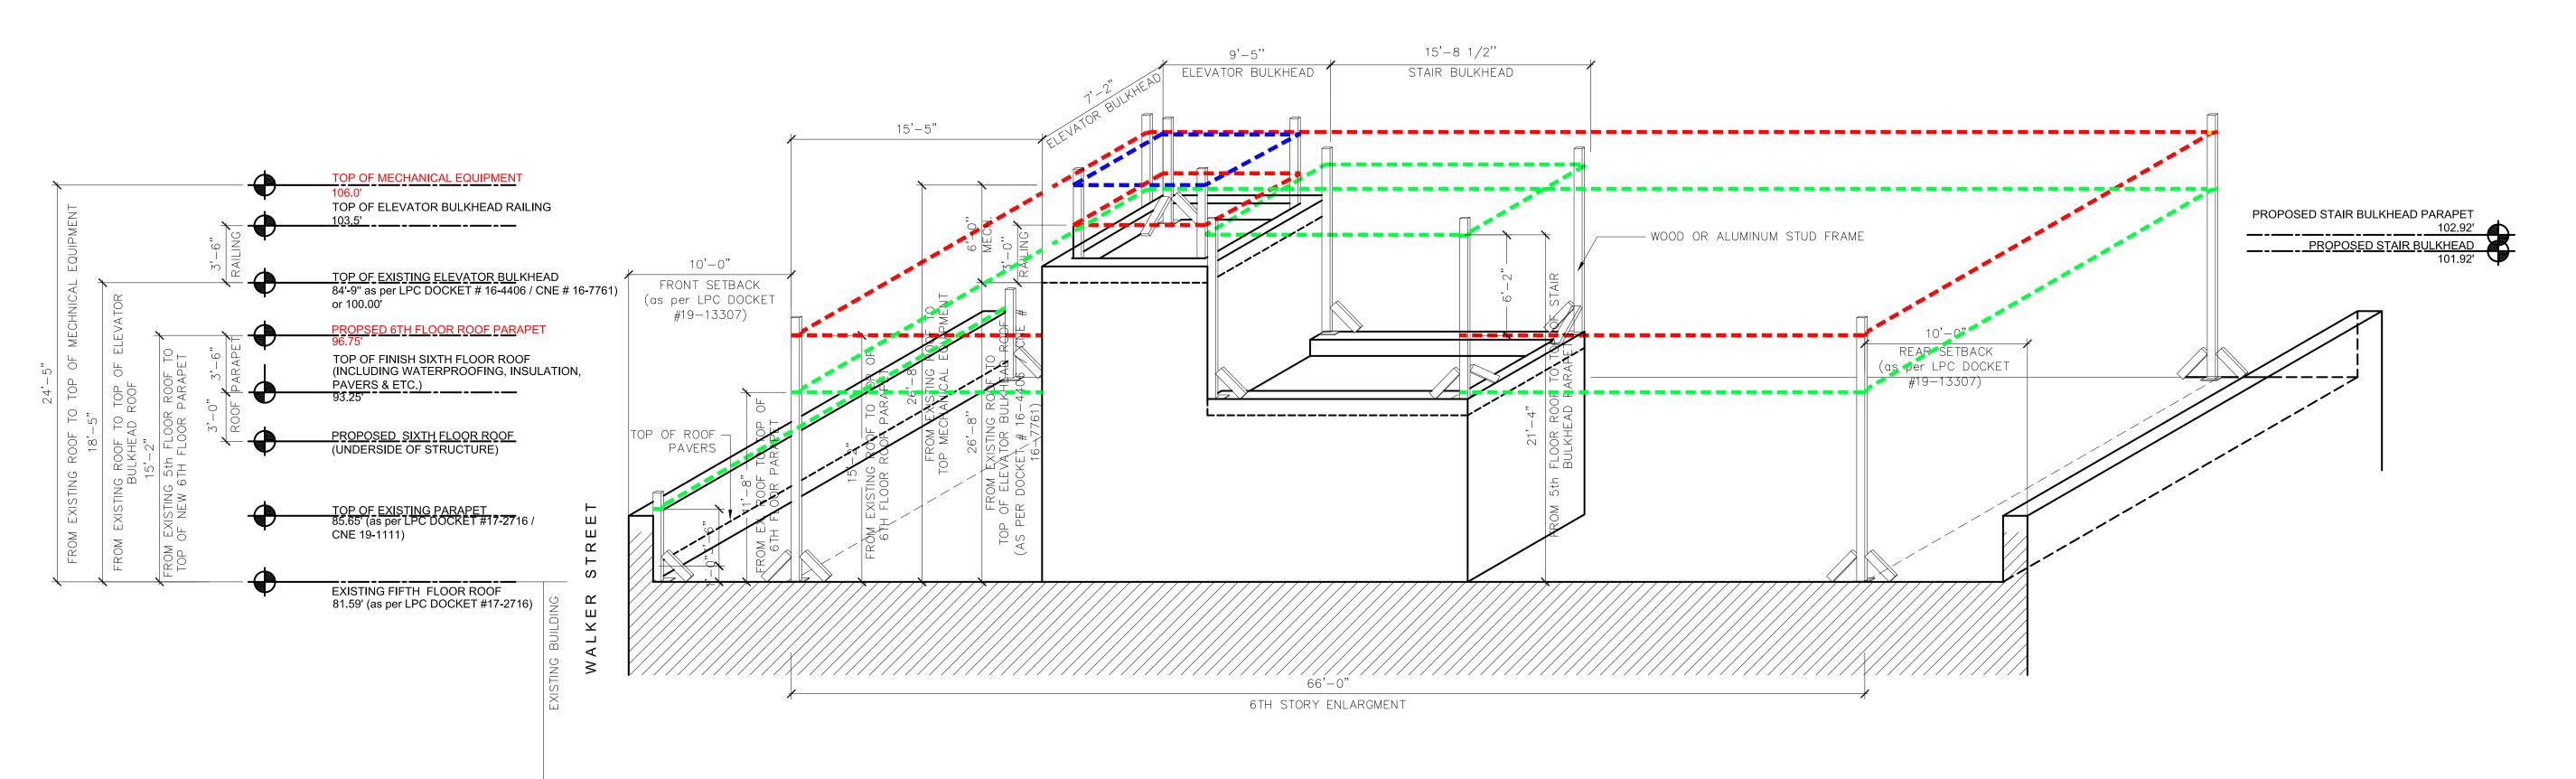

1 TEMPORARY MOCK UP

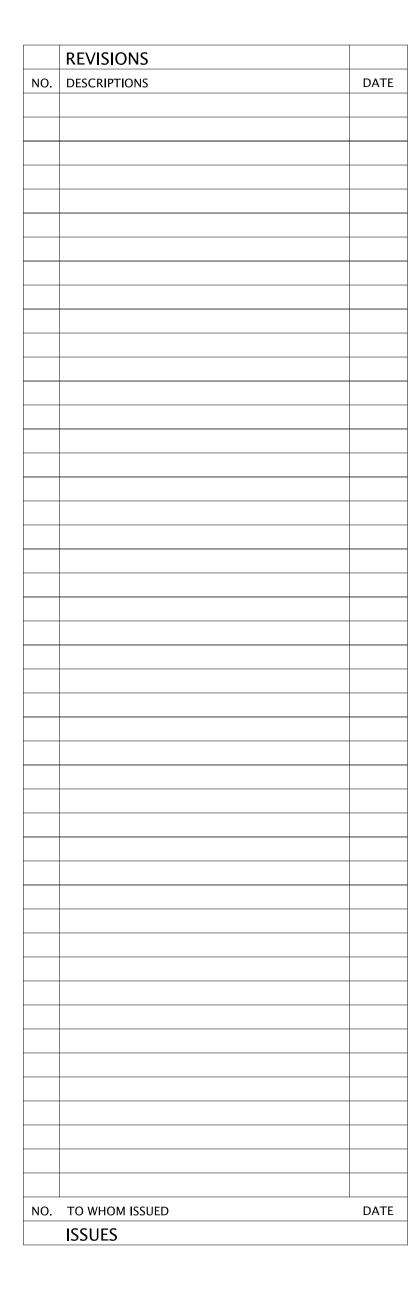

MICHAEL MUROFF ARCHITECT



333 Hudson Street Suite 501 New York, NY 10013 Tel: 646. 230. 7111 NY Licence #015011

THIS DRAWING IS AN INSTRUMENT OF SERVICE AND SHALL REMAIN THE PROPERTY OF MICHAEL MUROFF ARCHITECT D.P.C., WHETHER THE PROJECT FOR WHICH IT IS MADE IS EXECUTED OR NOT THIS DRAWING SHALL NOT BE USED BY THE OWNER OR OTHERS ON OTHER PROJECTS, FOR ADDITIONS TO THIS PROJECT OR FOR COMPLETION OF THIS PROJECT BY OTHERS EXCEPT BY AGREEMENT IN WITING WITH MICHAEL MUROFF ARCHITECT D.P.C., SUBMISSION OR DISTRIBUTION TO MEET GETCHLA. REGULATORY REQUIREMENTS OR FOR OTHER PURPOSES IN CONNECTION WITH THE PROJECT IS NOT TO BE CONSTRUED AS PUBLICATION IN DEROGATION OF THE RIGHTS OF MICHAEL MUROFF ARCHITECT D.P.C., REPRODUCTION OR PUBLICATION BY AND HETHOD IN WHOLE OR IN PART IS PROHIBITED. TITLE TO THIS DRAWING BELONGS TO MICHAEL MUROFF ARCHITECT D.P.C., REPRODUCTION OR PUBLICATION BY AND HETHOD IN WHOLE OR IN PART IS PROHIBITED. TITLE TO THIS DRAWING BELONGS TO MICHAEL MUROFF ARCHITECT D.P.C., HAS NOT SEEN RETAINED TO DO FIELD SUPERVISION OR INSPECTION. THE FIRM OF MICHAEL MUROFF ARCHITECT D.P.C., IT'S PRINCIPLES, EMPLOYEES, AND CONSULTANTS HAVE NOT SEEN RETAINED TO PROVIDE ANY SERVICES RELATED TO ASSESTIOS, TOXIC WASTE, OR HAZARDOUS MATERIALS, THER REMOVAL, ABATEMENTS, OR ENCAPSULATING, MICHAEL MUROFF ARCHITECT D.P.C., ET AL, DO NOT SPECIFY OR MAKE RECOMMENDATIONS RELATED TO ASSESSIONS IN ANY FORM, ASSESTIOS EXPOSURE ASSESSMENTS, APPRAISALS ASSESTIONS FALL HAD ARROW ASSESSIONAL LICENSE LAW PERSON TO ALTERNATIVE OF THIS BUILDING HAS RETAINED AN INDEPENDENT ASSESTOS CONSULTANT. ALL INQUIRES SHOULD BE DIRECTED TO THE OWNER OF HIS SUBSESTION SCUTANT. IT IS A VIOLATION OF THE PROFESSIONAL LICENSE LAW PER AND PERSON TO ALTERNATION OF THE PROFESSIONAL LICENSE LAW PER AND PERSON TO ALTERNATION OF THE ALTERNATION.

42 WALKER STREET

NYC DOB BIN: Block: 194


Lot: 11

TEMPORARY MOCKUP DRAWING

Date:
Scale: As Noted
Project No.: 17–178
Drawing By: NZ

Checked By: MM

LPC-7

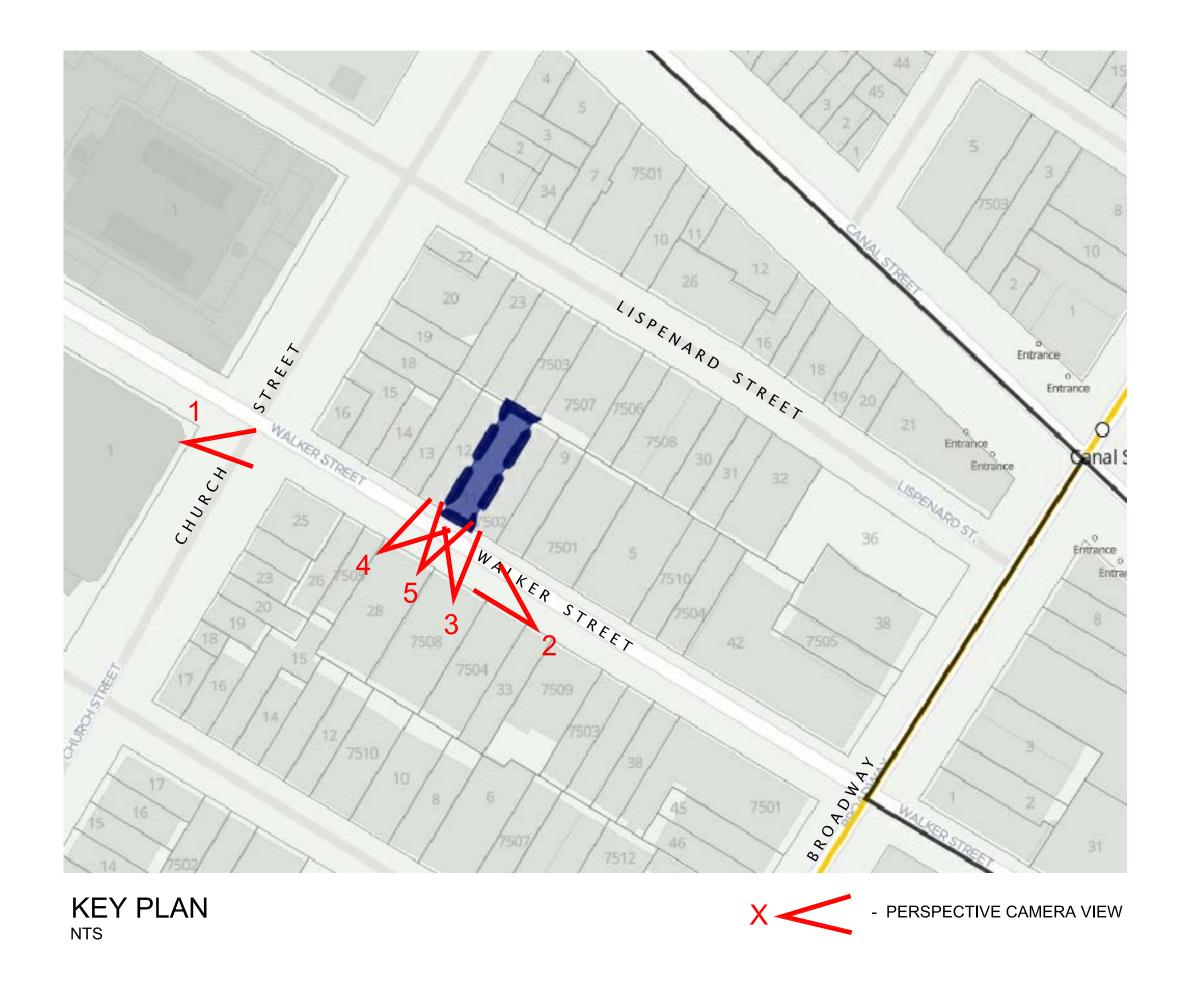



MOST VISIBLE VIEW



NOT VISIBLE VIEW



PERSPECTIVE VIEW 2

PERSPECTIVE VIEW 2

DATE NO. TO WHOM ISSUED ISSUES

REVISIONS NO. DESCRIPTIONS

DATE

MICHAEL MUROFF ARCHITECT



42 WALKER STREET

NYC DOB BIN: Block: 194

Lot: 11

SIGHTLINES PHOTOS

Date: 10/08/2018 Scale: As Noted

Project No.: 17-178 Drawing By: NZ

Checked By: MM

LPC-8

SHEET XX OF XX

NOT VISIBLE VIEW

NOT VISIBLE VIEW




1 MOCK UP OF ROOFTOP ADDITION _ ROOF VIEW



(2) KEY PLAN






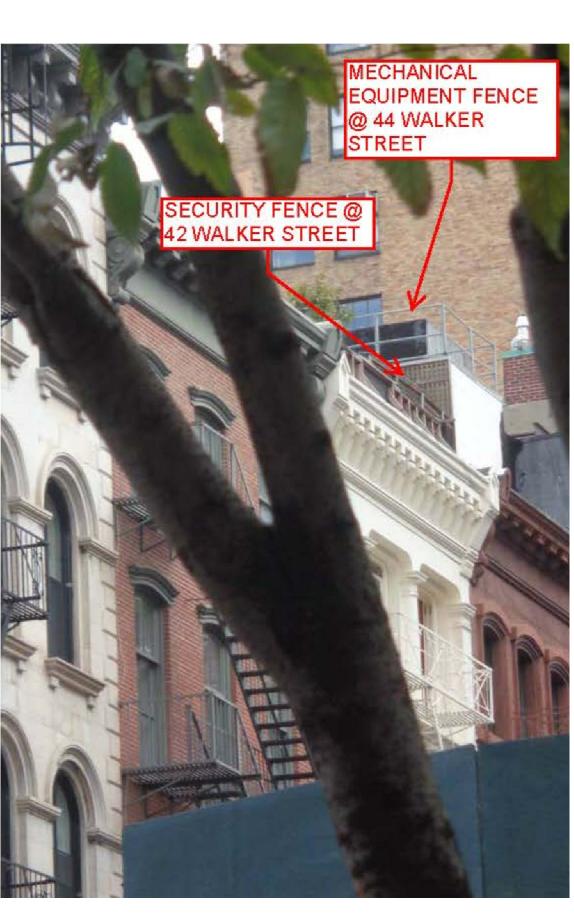

MOCKUP _ STREET VIEW 3
NOT VISIBLE VIEW



MOCKUP_STREET_VIEW 2
NOT VISIBLE VIEW

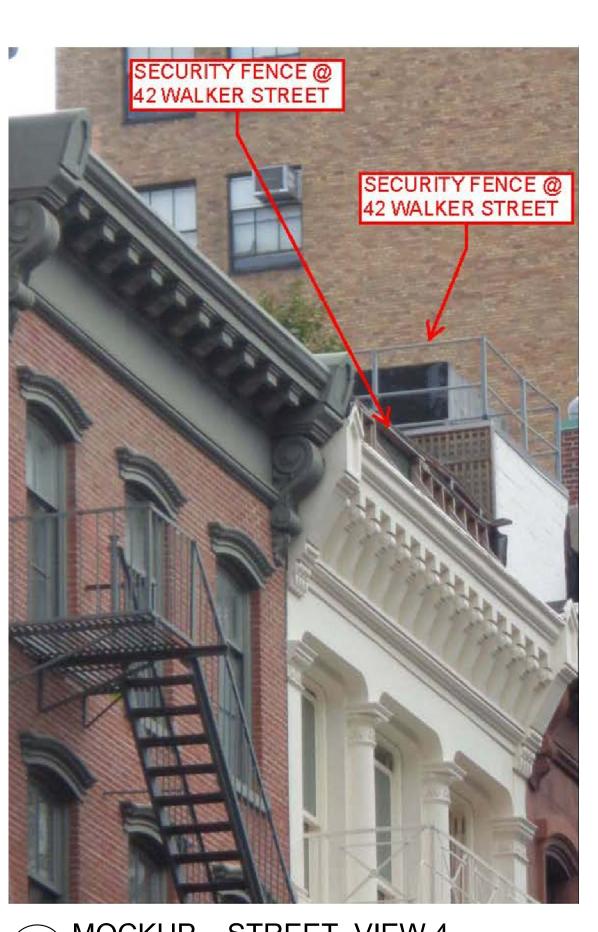

6 MOCKUP_STREET_VIEW 4
NOT VISIBLE VIEW



MICHAEL MUROFF ARCHITECT



333 Hudson Street Suite 501 New York, NY 10013 Tel: 646. 230. 7111 NY Licence #015011

E. PROJECT FOR WHICH IT IS MADE IS EXECUTED OR NOT. THIS DRAWING SHALL NOT BE USED BY THE OWNER OR OTHERS ON IEER PROJECTS, FOR ADDITIONS TO THIS PROJECT OR FOR COMPLETION OF THIS PROJECT BY OTHERS EXCEPT BY AGREEMENT IN TIME WITH MICHAEL MUROPF ARCHITECT D.P.C. SUBMISSION OR DISTRIBUTION TO MEET OFFICIAL RECIPITATION REQUIREMENTS OR OTHER PURPOSES IN CONNECTION WITH THE PROJECT IS NOT TO BE CONSTRUED AS PUBLICATION IN DEROCATION OF THE SO MICHAEL MUROPF ARCHITECT D.P.C. REPRODUCTION OR PUBLICATION BY ANY METHOD IN MYLOLE OR IN PART IS CHIBITED. TITLE TO THIS DRAWING BELONGS TO MICHAEL MUROPF ARCHITECT D.P.C. HEAVEN OF ARCHITECT D.P.C. WITHOUT PREJUDICE.

FIRM OF MICHAEL MUROPF ARCHITECT D.P.C. C. HAS NOT BEEN RETAINED TO DO FIELD SUPERVISION OR INSPECTION. THE FIRM MICHAEL MUROPF ARCHITECT D.P.C., IT'S PRINCIPLES, EMPLOYEES, AND CONSULTANTS HAVE NOT BEEN RETAINED TO PROVIDE "SERVICES RELATED TO ASBESTOS, TOXIC WASTE, OR HAZAROOUS MATERIALS, THEIR REMOVAL, ABATEMENTS, OR ENCAPSULATING AND CONSULTANTS HAVE NOT BEEN RETAINED TO PROGRAMS, OR SESTOS EXPOSURE ASSESSMENTS, APPRAISALS ASBESTOS HEALTH HAZAROS OR EXPOSURE; CORRECTIVE ACTION PROGRAMS, OR SESTOS CONTAINMENT OR REMOVAL PROGRAMS. THE OWNER OF THIS BUILDING HAS RETAINED AN INDEPENDENT ASBESTOS SHOULD BE DIRECTED TO THE OWNER OF THIS BUILDING HAS RETAINED AN INDEPENDENT ASBESTOS IN ANY FORM DESENSIONAL LICENSE LAW FOR ANY PERSON TO ALTER THIS DRAWING IN ANY WAY, UNLESS ACTING UNDER THE DIRECTION OF THE DIRECT

42 WALKER STREET

NYC DOB BIN: Block: 194

Lot: 11

PHOTOS OF MOCKUPS OF ROOFTOP ADDITION

Date: 10/08/2018


Scale: As Noted


Project No. : 17–178

Drawing By: NZ

Checked By: MM


LPC-9

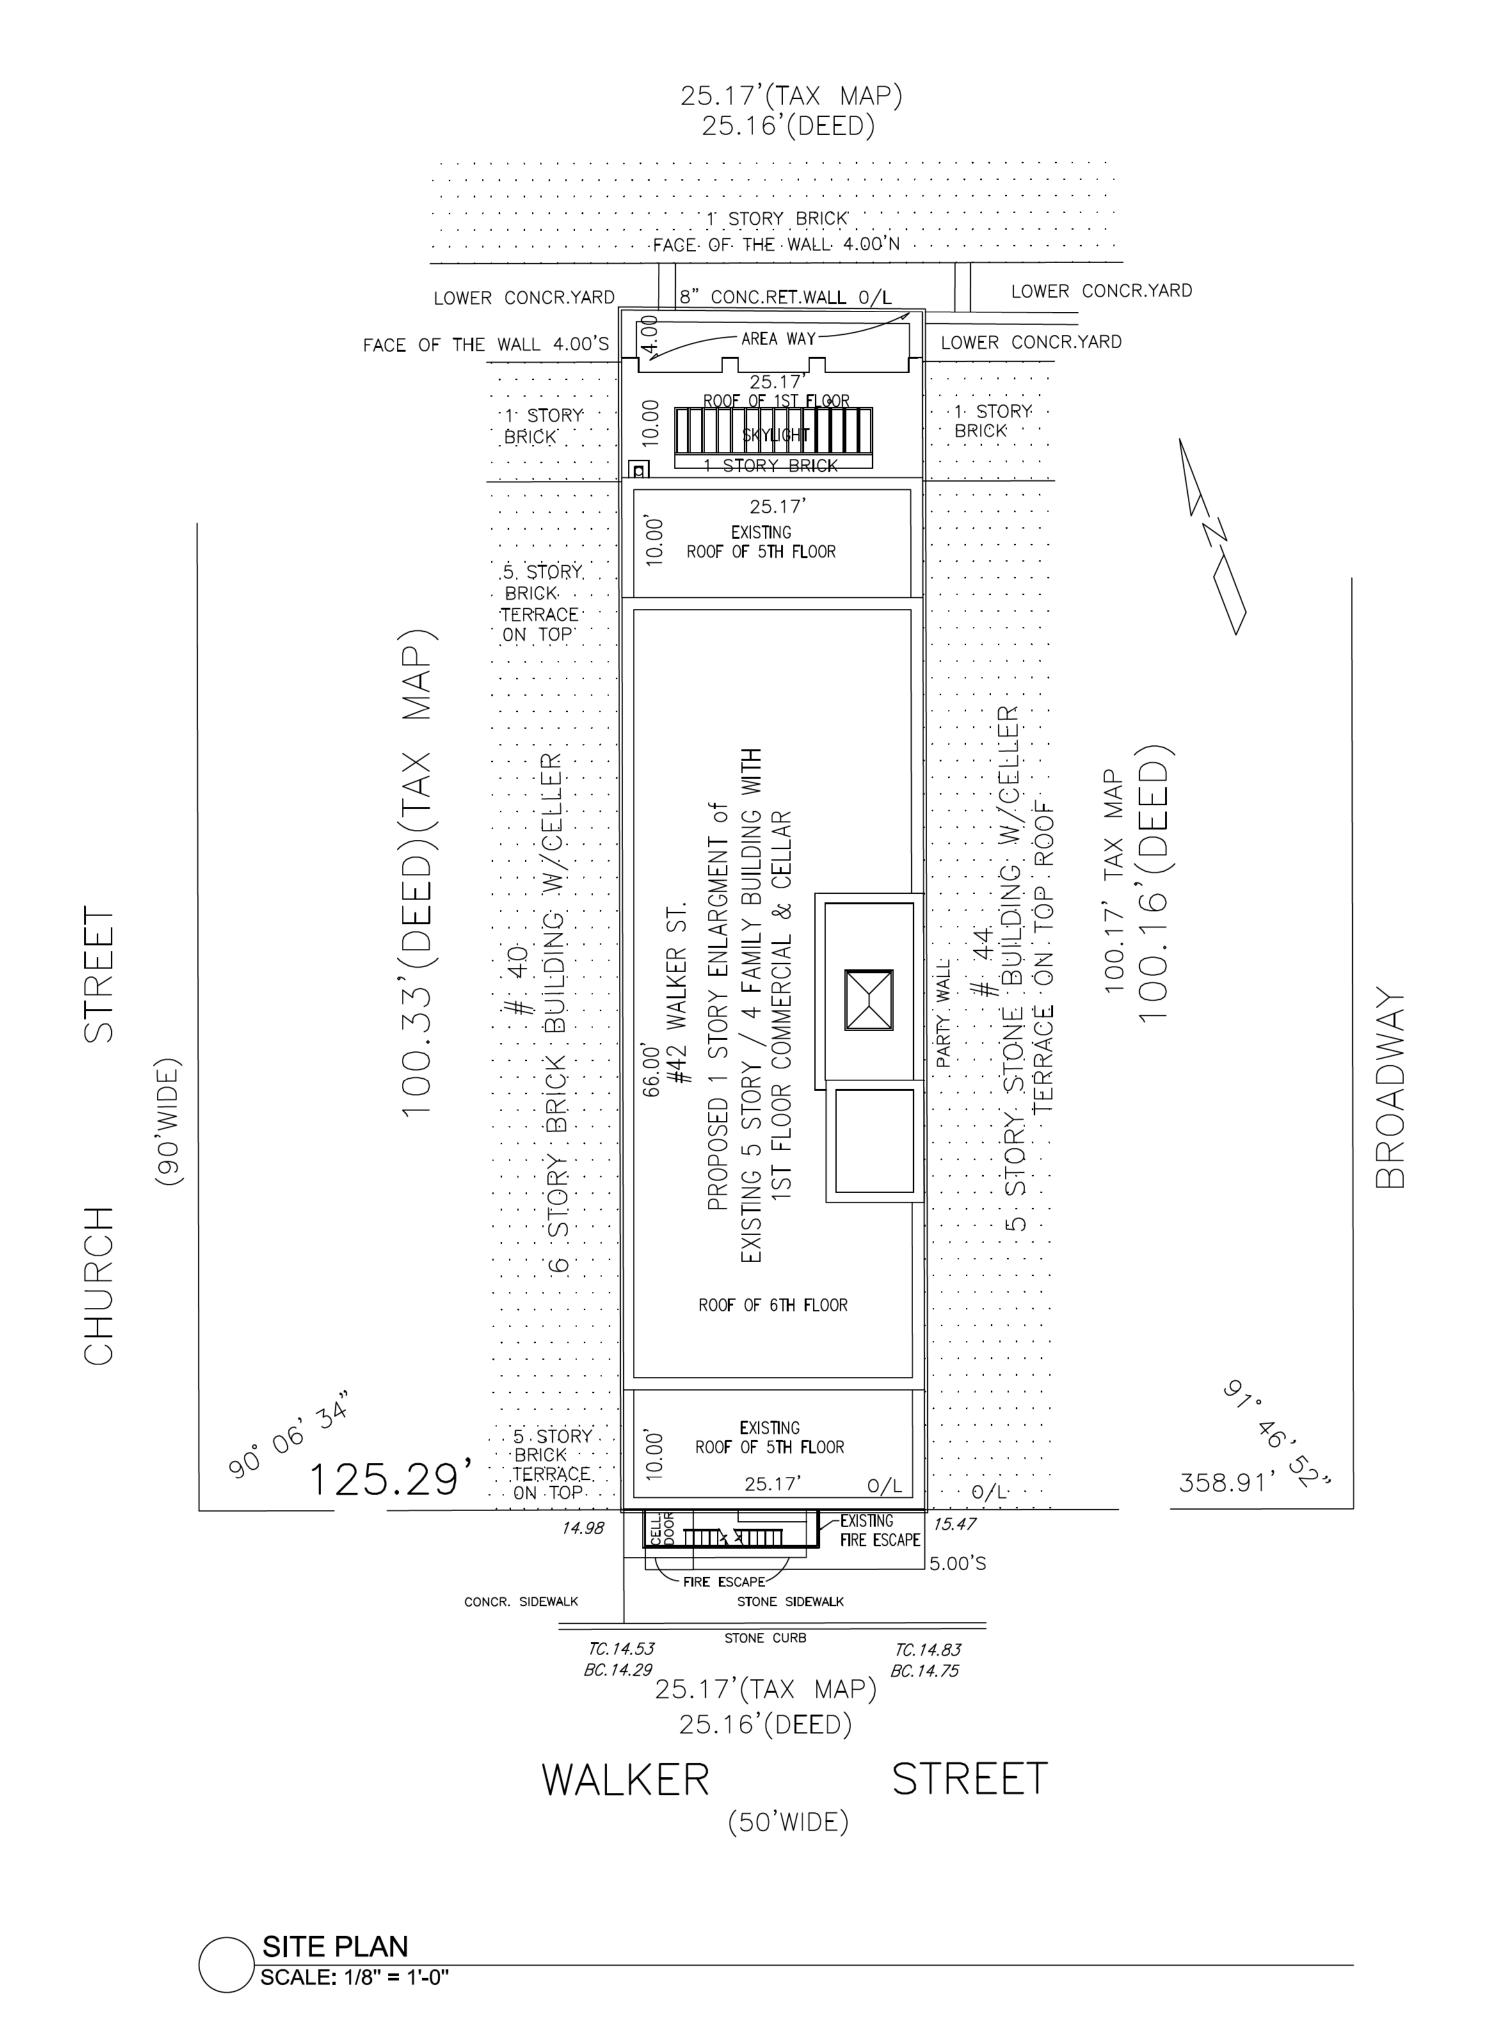

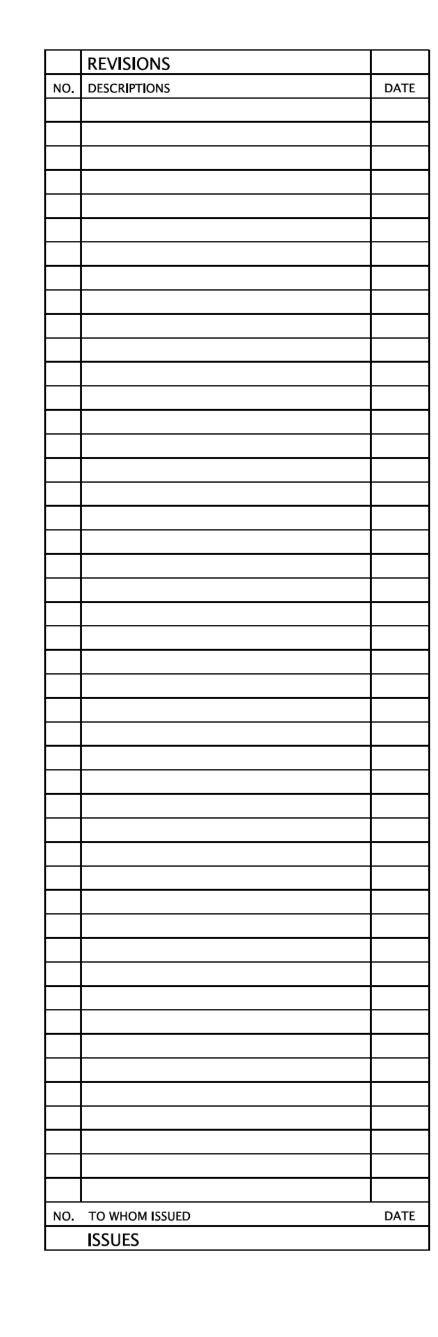



333 Hudson Street Suite 501 New York, NY 10013 Tel: 646. 230. 7111 NY Licence #015011

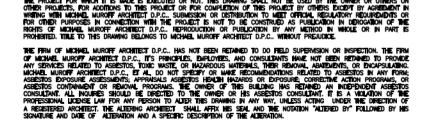

42 WALKER STREET

NYC DOB BIN: Block: 194

Lot: 11


SITE PLAN


Date: 10/08/2018 Scale: As Noted

Project No.: 17-178 Drawing By: NZ

LPC-10

Checked By: MM

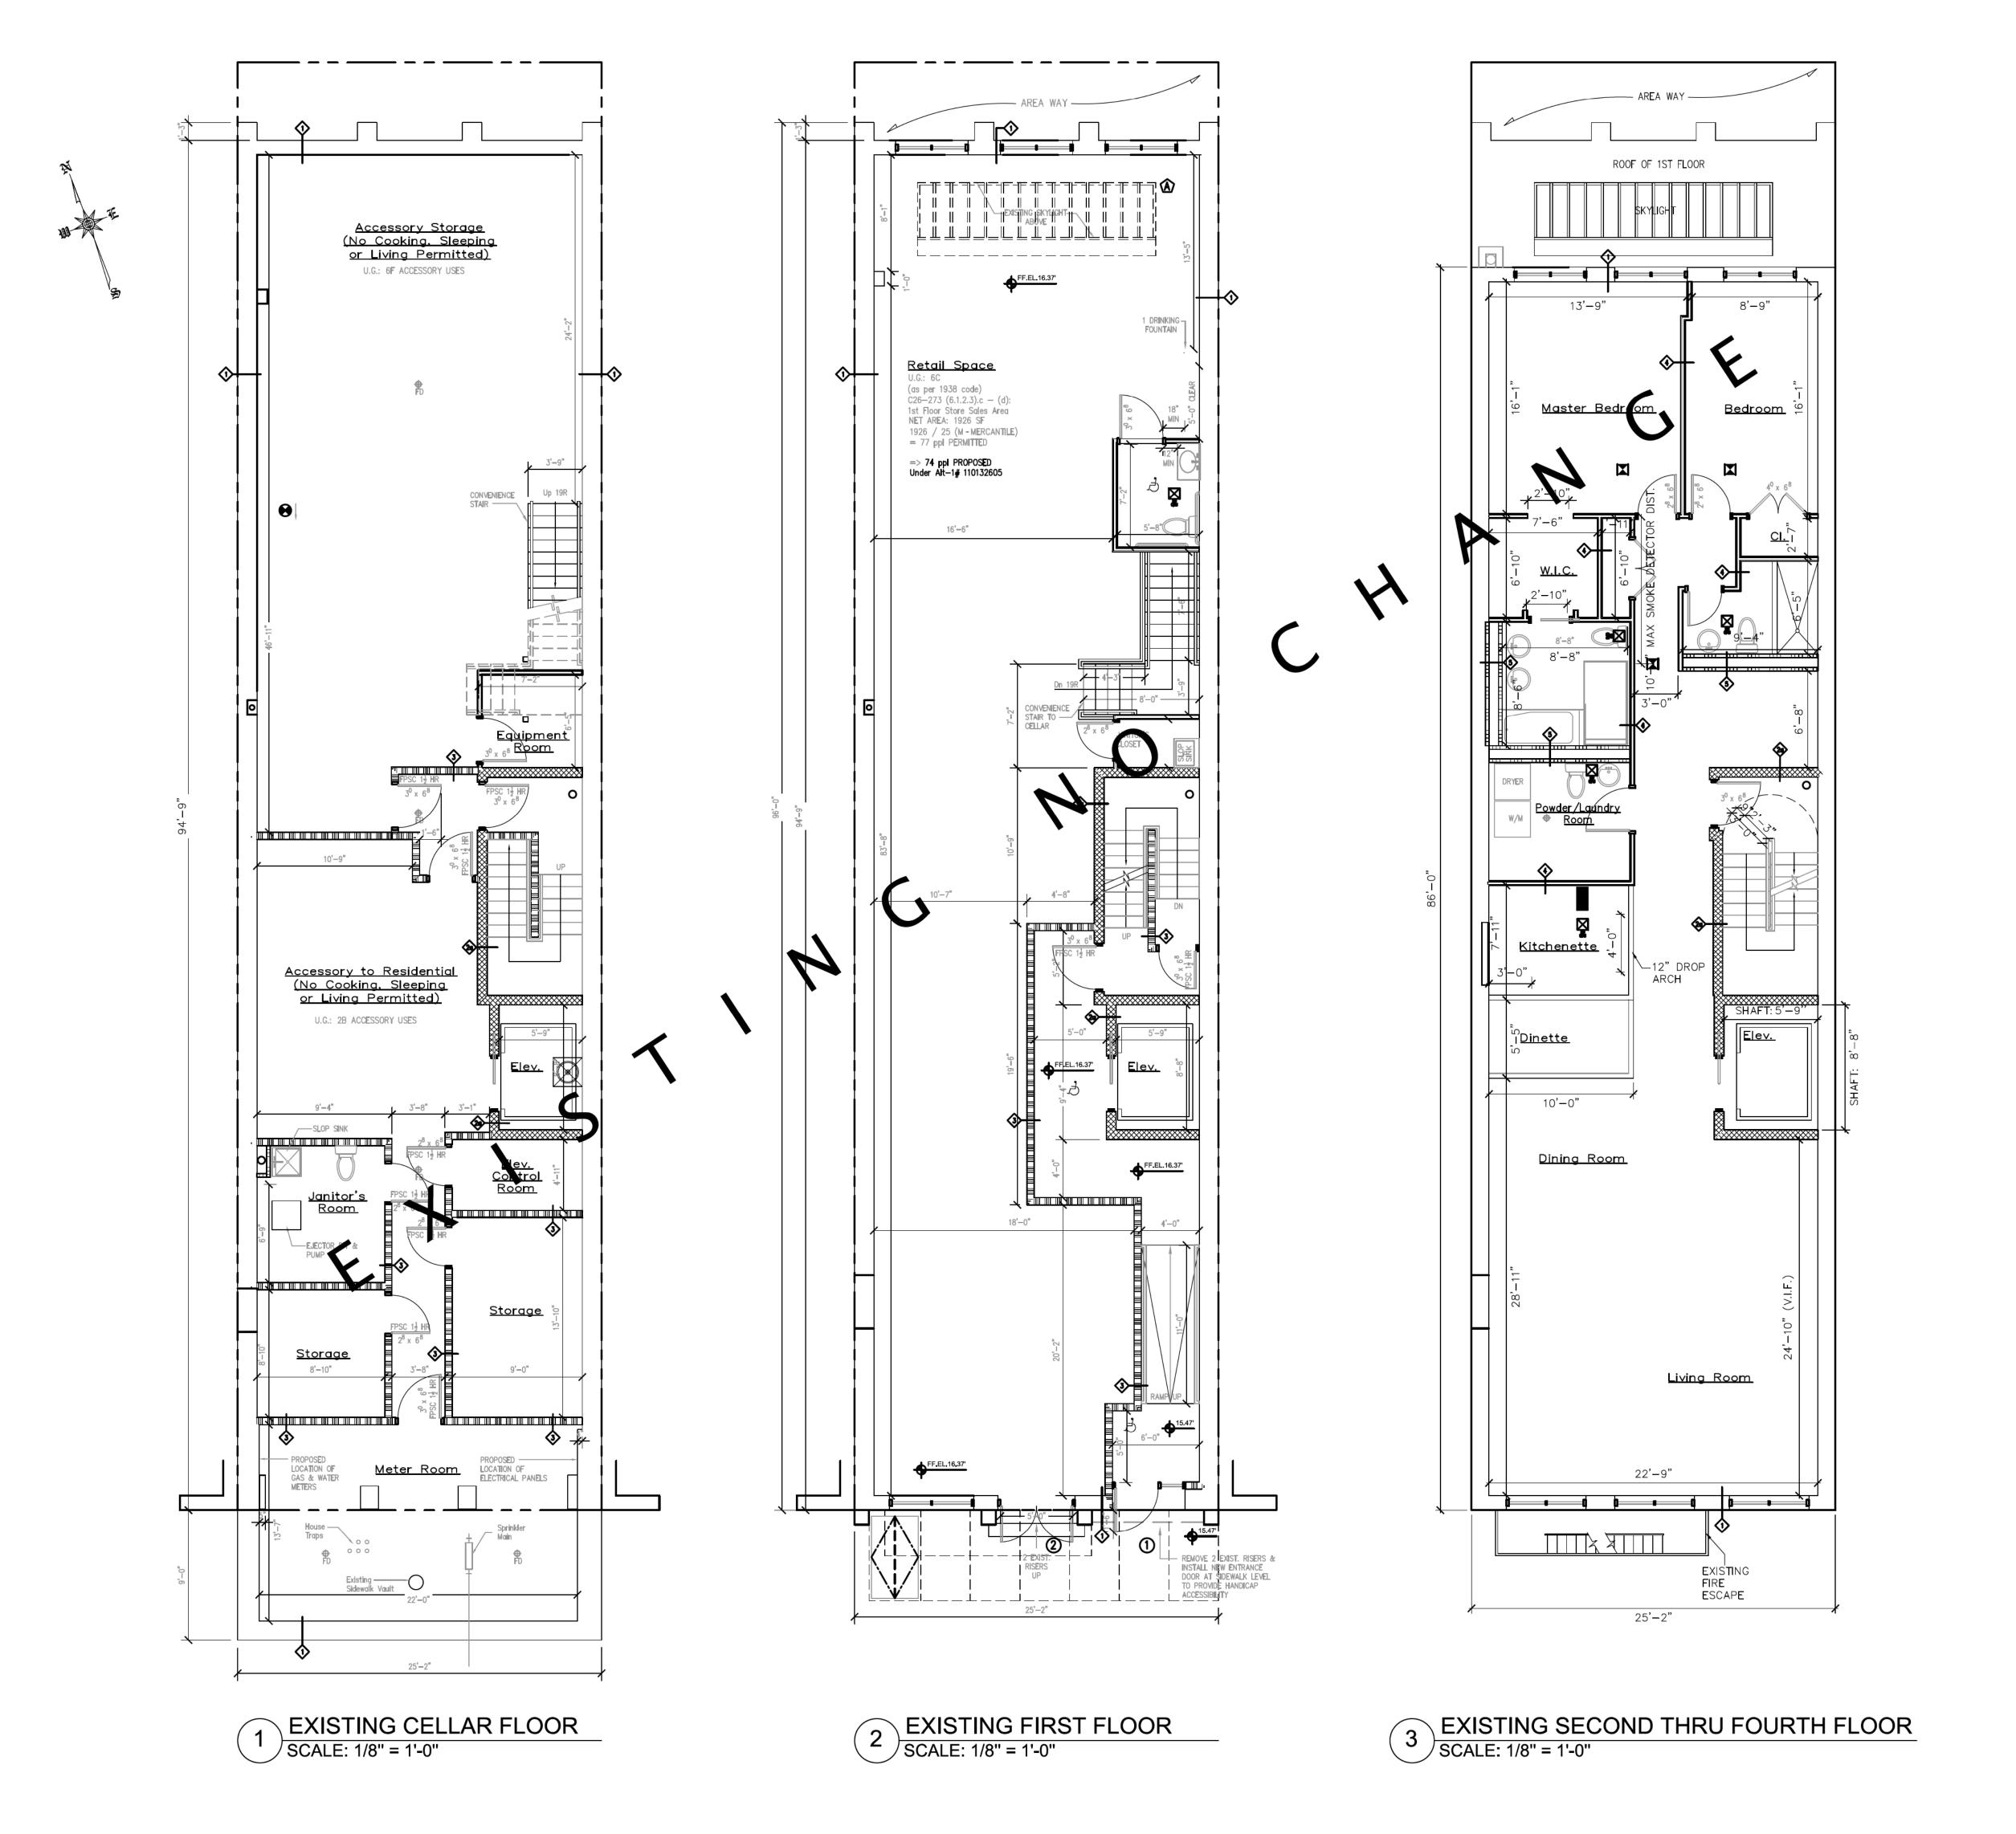

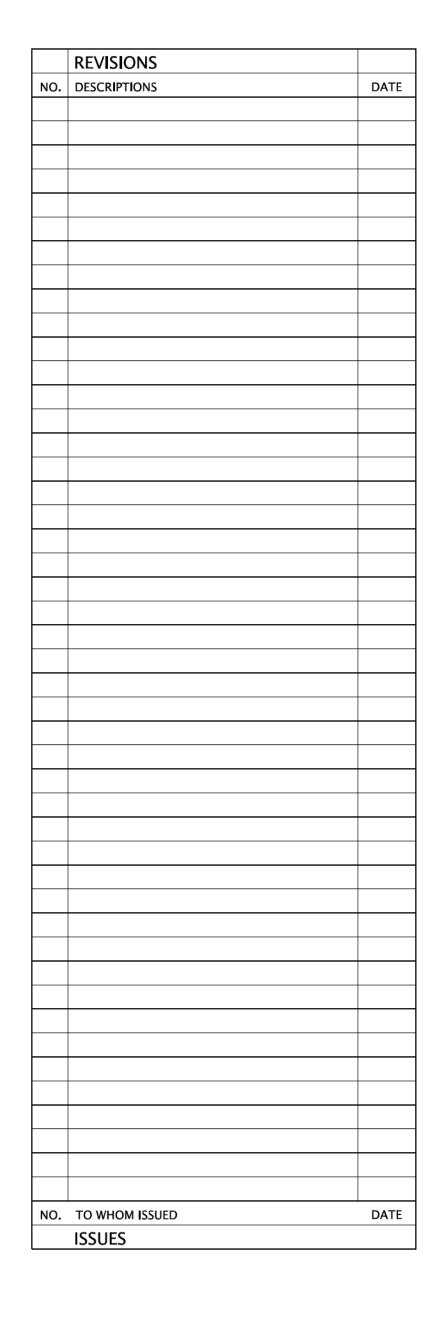



333 Hudson Street Suite 501 New York, NY 10013 Tel: 646. 230. 7111 NY Licence #015011

42 WALKER STREET


NYC DOB BIN: Block: 194

Lot: 11


SECOND THRU FOURTH, FIFTH & SIXTH FLOOR PLANS.

> Date: Scale: As Noted Project No. : 17-178 Drawing By: NZ Checked By: MM

LPC-11

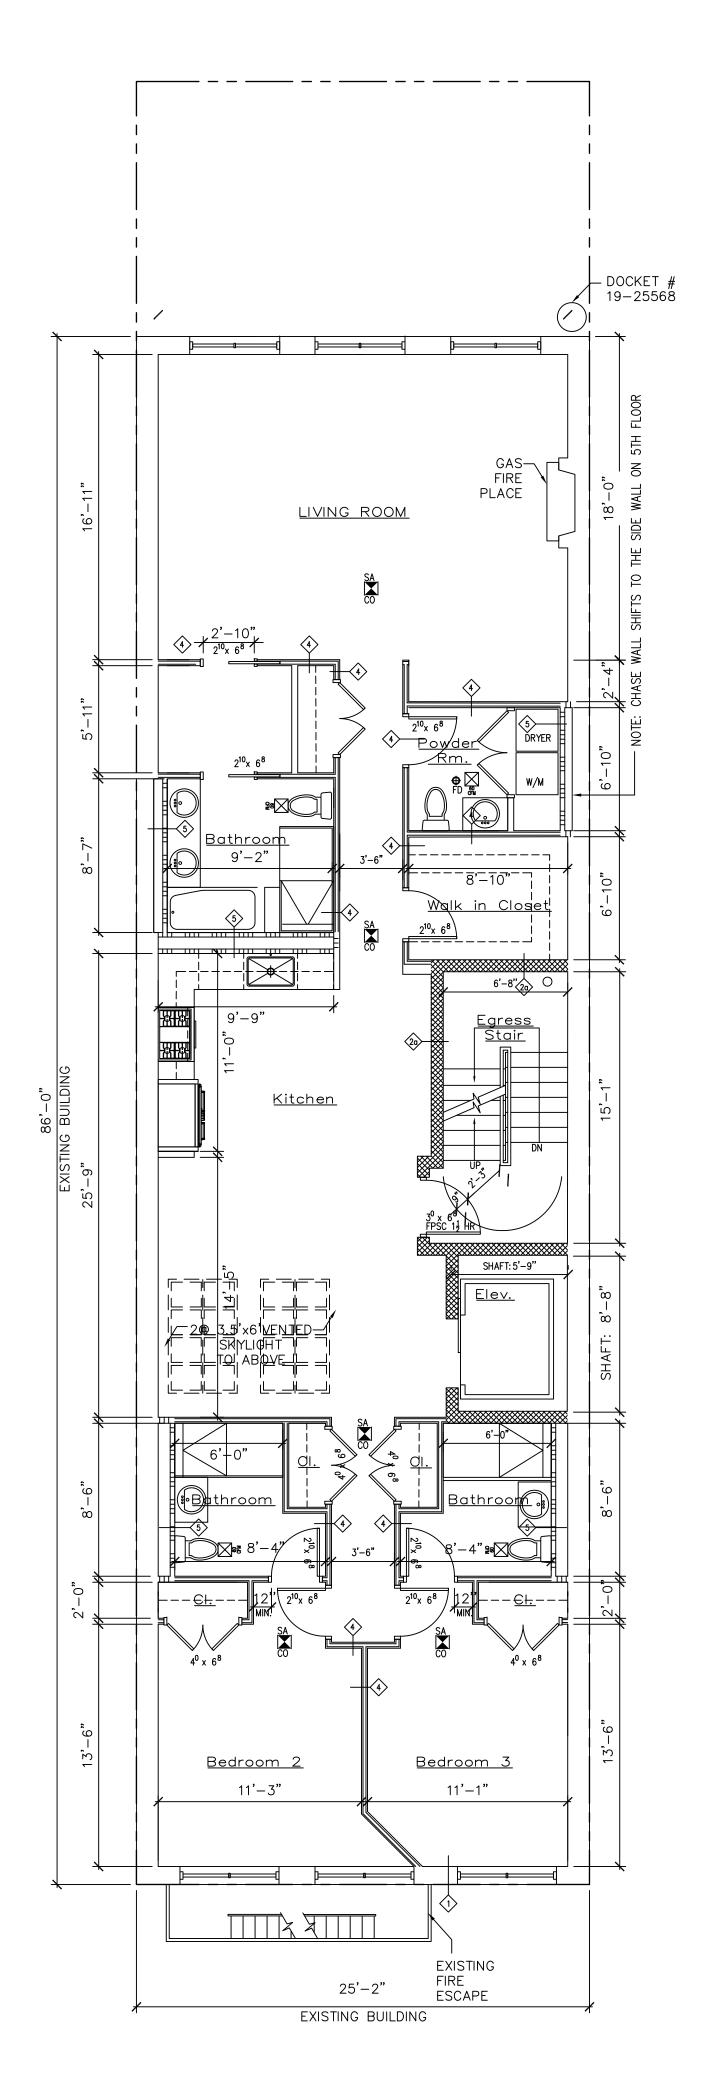




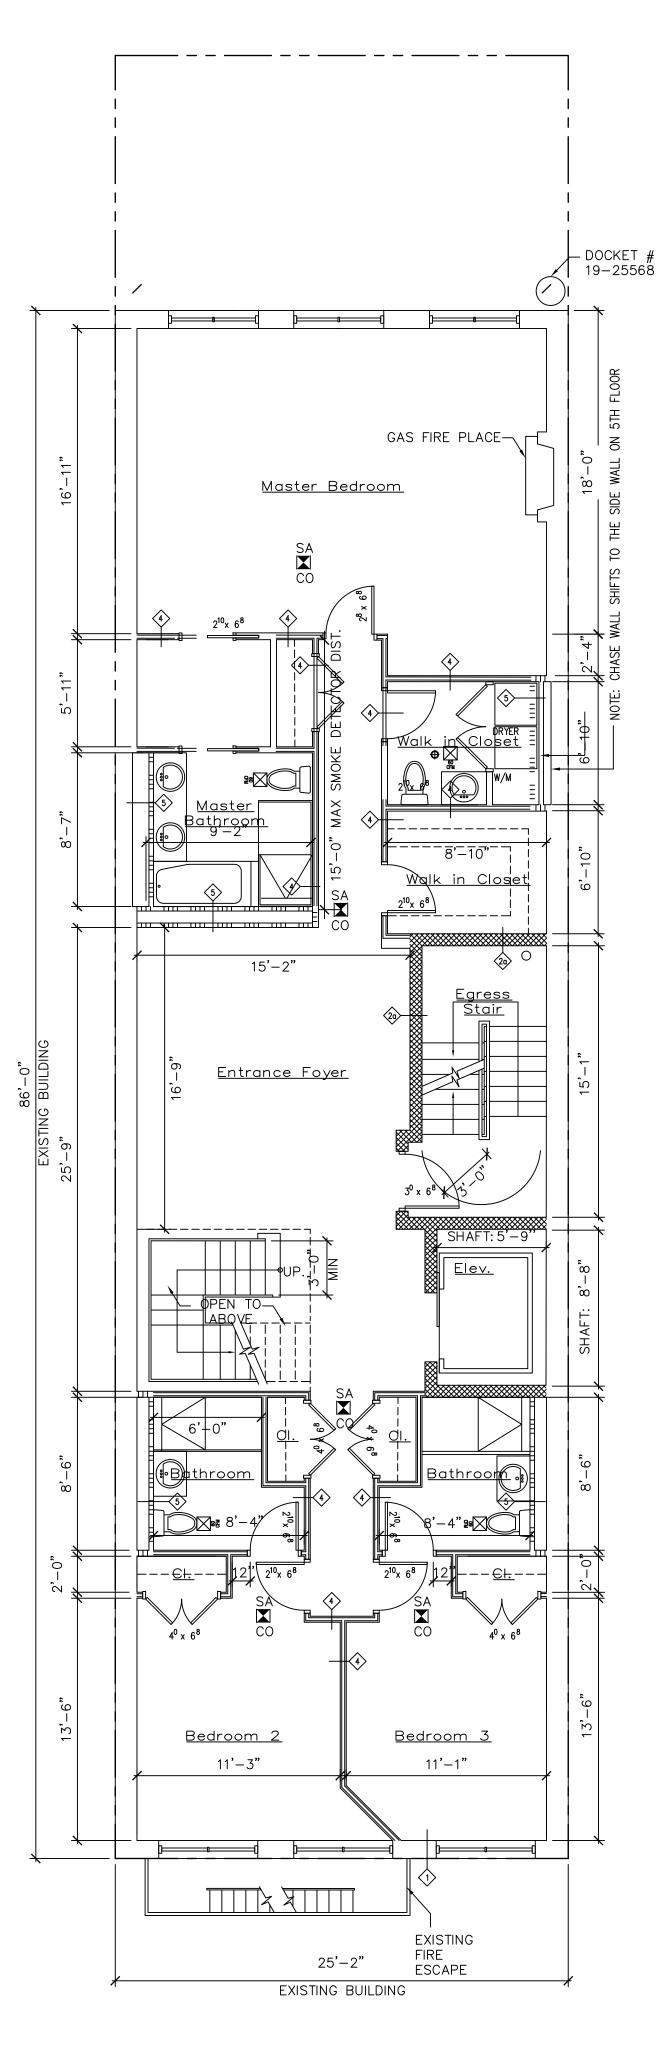


PROPOSED FIFTH FLOOR

SCALE: 1/8" = 1'-0"

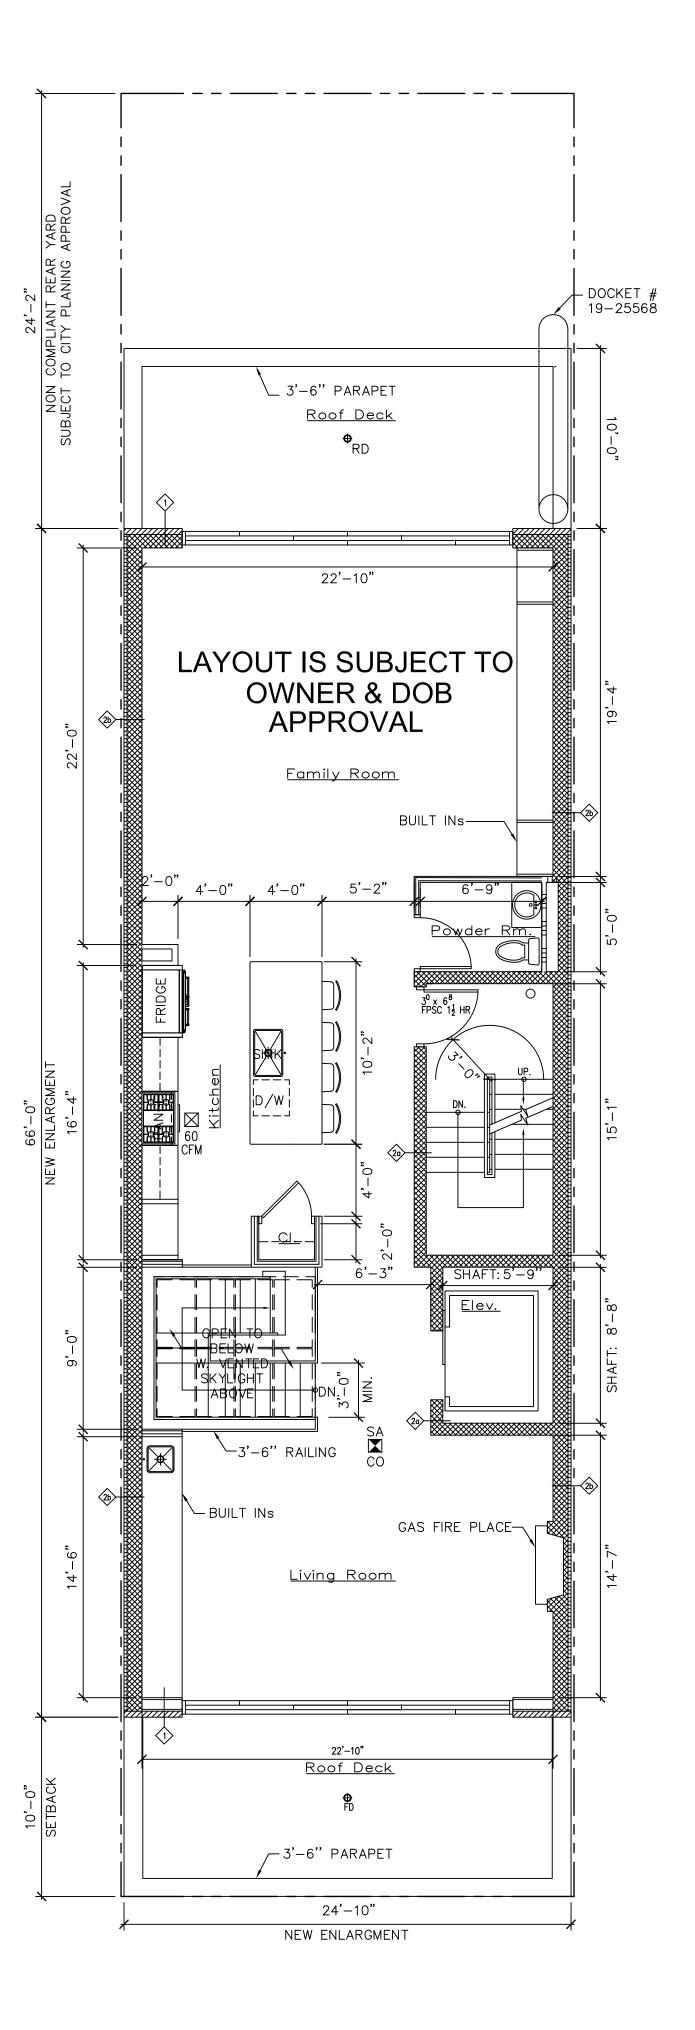

3 PROPOSED SIXTH FLOOR SCALE: 1/8" = 1'-0"

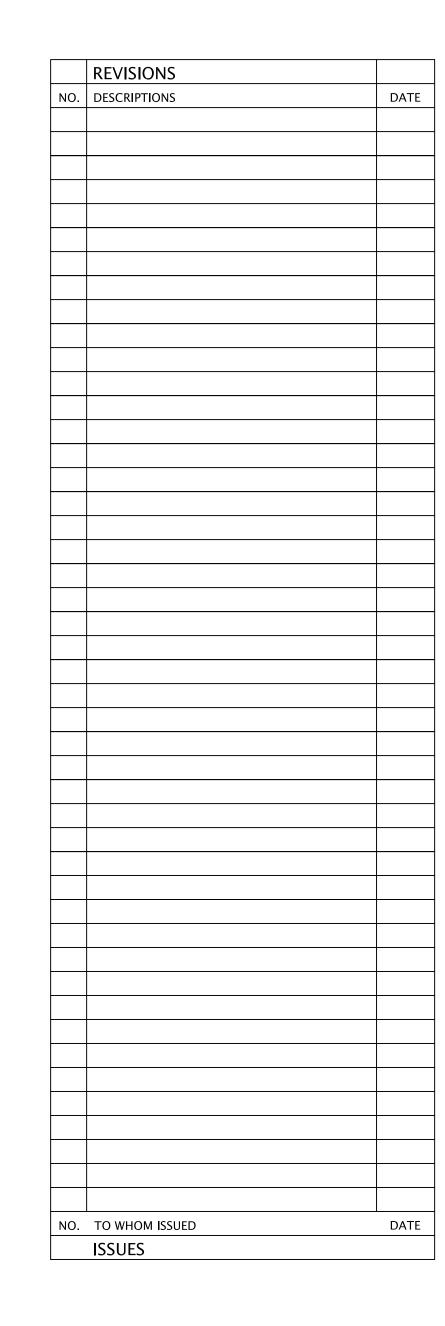

MICHAEL MUROFF ARCHITECT



333 Hudson Street Suite 501 New York, NY 10013 Tel: 646. 230. 7111 NY Licence #015011

THE PROJECT FOR WHICH IT IS MADE IS EXECUTED OR NOT. THIS DRAWING SHALL NOT BE USED BY THE OWNER OR OTHERS FOR TOTHER PROJECT BY OTHERS EXCEPT BY AGREEMEN WRITING WITH MICHAEL MUROFF ARCHITECT D.P.C., SUBMISSION OR DISTRIBUTION TO MEET OFFICIAL REGULATION REQUIREMENTS WRITING WITH MICHAEL MUROFF ARCHITECT D.P.C., SUBMISSION OR DISTRIBUTION TO MEET OFFICIAL REGULATION IN DEROGATION OF RIGHTS OF MICHAEL MUROFF ARCHITECT D.P.C., REPRODUCTION OR PUBLICATION BY ANY METHOD IN WHOLE OR IN PAR PROHIBITED, TITLE TO THIS DRAWING BELONGS TO MICHAEL MUROFF ARCHITECT D.P.C., WITHOUT PREJUDICE.

THE FIRM OF MICHAEL MUROFF ARCHITECT D.P.C., HAS NOT BEEN RETAINED TO DO FIELD SUPERVISION OR INSPECTION. THE OF MICHAEL MUROFF ARCHITECT D.P.C., IT'S PRINCIPLES, EMPLOYEES, AND CONSULTANTS HAVE NOT BEEN RETAINED TO PRO ANY SERVICES RELATED TO ASBESTOS, TOXIC WASTE, OR HAZARDOUS MATERIALS, THEIR REMOVAL, ABATEMENTS, OR ENCAPSULAN MICHAEL MUROFF ARCHITECT D.P.C., ET AL, DO NOT SPECIFY OR MAKE RECOMMENDATIONS RELATED TO ASBESTOS IN ANY FA ASBESTOS EXPOSURE, CORRECTIVE ASSESSMENTS; APPRAISALS ASBESTOS HAVE RECOMBINATIONS FOR THE ASBESTOMAL LICENSE SHOULD BE DIRECTED TO THE OWNER OR HIS ASBESTOS CONSULTANT, ALL INQUIRES SHOULD BE DIRECTED TO THE OWNER OR HIS ASBESTOS CONSULTANT, IT IS A VIOLATION OF REPORTED ANY PERSON TO ALTER THE DIRECTION ANY WAS THE NOTATION. "ALTERED BY" FOLLOWED BY

42 WALKER STREET


NYC DOB BIN: Block: 194


Lot: 11

EXISTING & PROPOSED FIFTH FLOOR AND PROPOSED SIXTH FLOOR PLANS.

Date:
Scale: As Noted
Project No. : 17–178
Drawing By: NZ


LPC-12

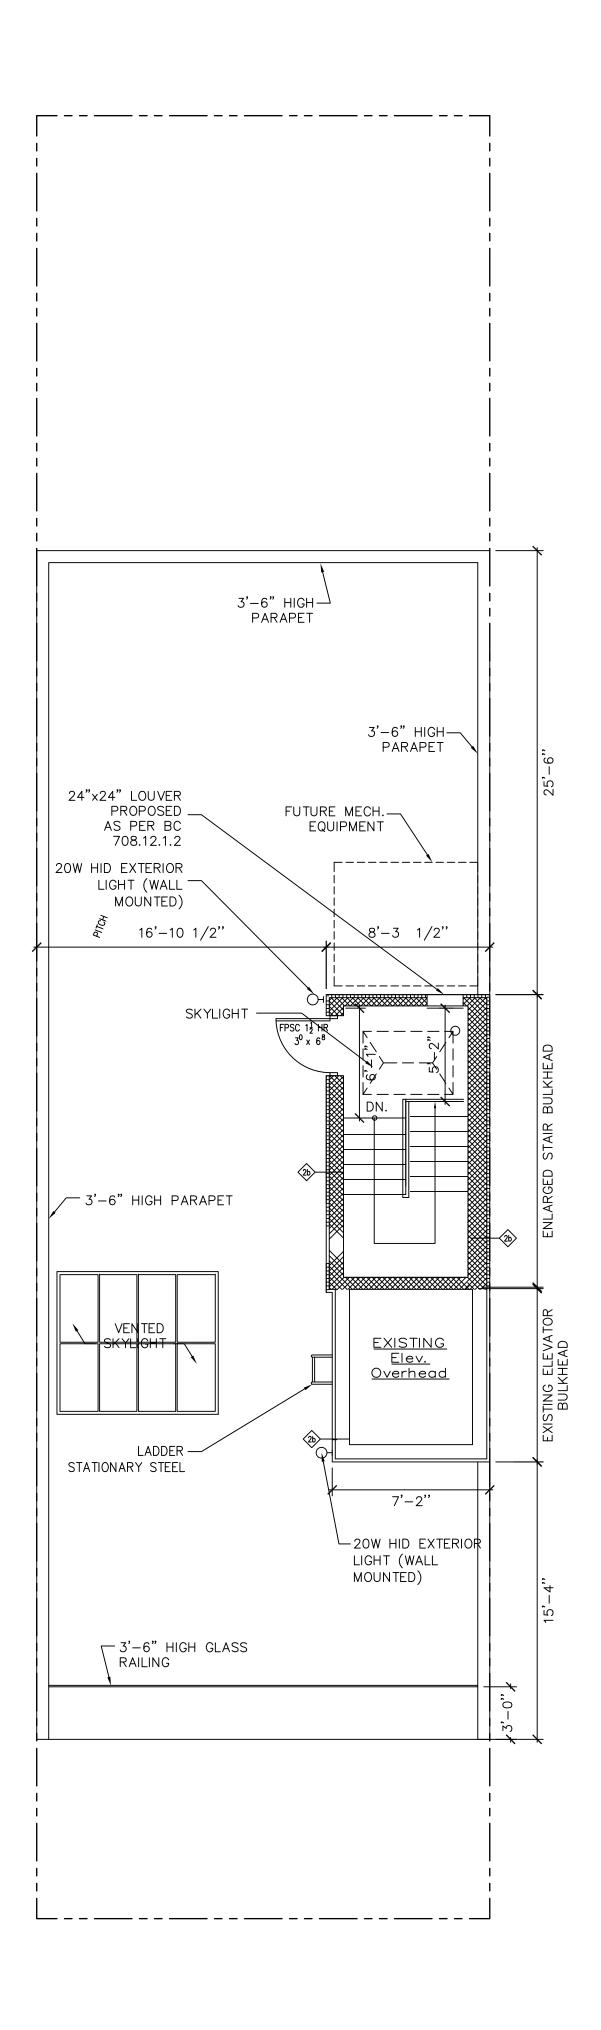

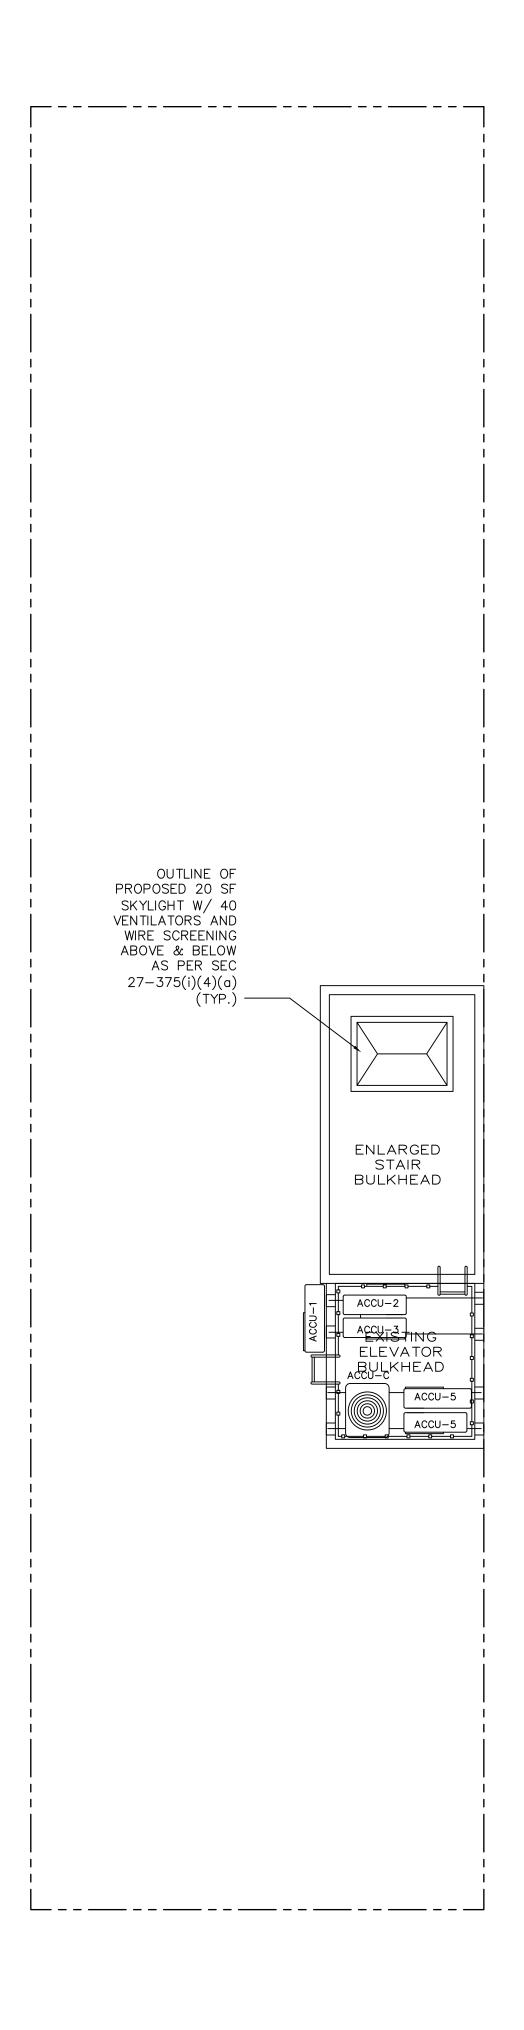





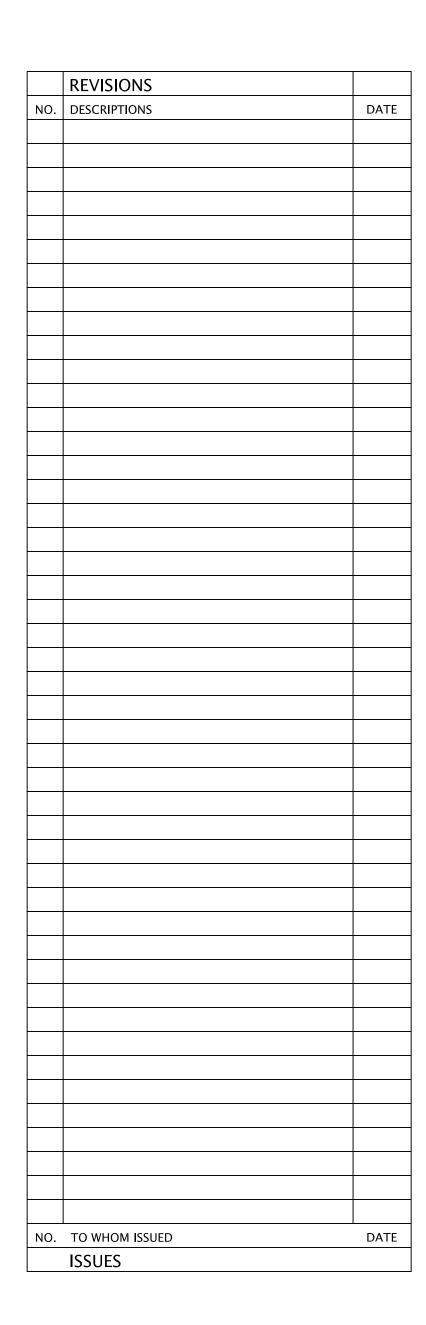



333 Hudson Street Suite 501 New York, NY 10013 Tel: 646. 230. 7111 NY Licence #015011

THE PROJECT FOR WHICH IT IS MADE IS EXECUTED OR NOT. THIS DRAWING SHALL NOT BE USED BY THE OWNER OR OTHERS OTHER PROJECTS, FOR ADDITIONS TO THIS PROJECT BY OTHER PROJECT BY OTHER PROJECT BY OTHER PURPOSES IN CONNECTION BY ENQUETION OF THIS PROJECT BY OTHER PURPOSES IN CONNECTION WITH THE PROJECT IS NOT TO BE CONSTRUCT OR SUBJECT OF RIGHTS OF MICHAEL MUROFF ARCHITECT D.P.C.. REPRODUCTION OF PUBLICATION BY ANY METHOD IN WHOLE OR IN PART PROHIBITED. THILE TO THIS DRAWING BELONGS TO MICHAEL MUROFF ARCHITECT D.P.C.. WITHOUT PREJUDICE.

THE FIRM OF MICHAEL MUROFF ARCHITECT D.P.C.. HAS NOT BEEN RETAINED TO DO FIELD SUPERVISION OR INSPECTION. THE JOP MICHAEL MUROFF ARCHITECT D.P.C., IT'S PRINCIPLES, EMPLOYEES, AND CONSULTANTS HAVE NOT BEEN RETAINED TO PRO ANY SERVICES RELATED TO ASBESTOS, TOXIC WASTE, OR HAZARDOUS MATERIALS, THEIR REMOVAL, ABATEMENTS, OR ENCAPSULAN MICHAEL MUROFF ARCHITECT D.P.C., ET AL, DO NOT SPECIFY OR MAKE RECOMMENDATIONS RELATED TO ASBESTOS IN ANY FOR ASBESTOS EXPOSURE ASSESSIMENTS; APPRAISALS ASBESTOS HEALTH HAZARDS OR EXPOSURE; CORRECTIVE ASDETON THIS BULLDING HAS RETAINED AN INDEPENDENT ASBESTOS CONTINUENT OR REMOVAL DROGRAMS. THE MONER OF THIS BULLDING HAS RETAINED AN INDEPENDENT ASBESTOS CONTINUENTS. HAVE FOR PROFESSIONAL LICENSE LAW FOR ANY PERSON TO ALTER THIS DRAWING IN ANY FOR YOUNG THE AIR TENT OF THE MILENDRY OF PROFESSIONAL LICENSE LAW FOR ANY PERSON TO ALTER THIS DRAWING IN ANY FOR YOUNG HIS PROFESSION OF THE AUTENDAM OF THE AUTENDAM OF THE PROFESSIONAL DATE OF A THERSTON AND A SPECIES DESCRIPTION OF THE AUTENDAM OF THE DIRECTION OF THE PROFESSIONAL DATE OF A THERSTON AND A SPECIES DESCRIPTION OF THE AUTENDAM OF THE AUTENDAM OF THE PROFESSIONAL PROPERS TO THE PROPERS OF THE

42 WALKER STREET

NYC DOB BIN: Block: 194


Lot: 11

ROOF AND BULKHEAD PLANS

Date:
Scale: As Noted
Project No.: 17-178
Drawing By: NZ

Checked By: MM

LPC-13

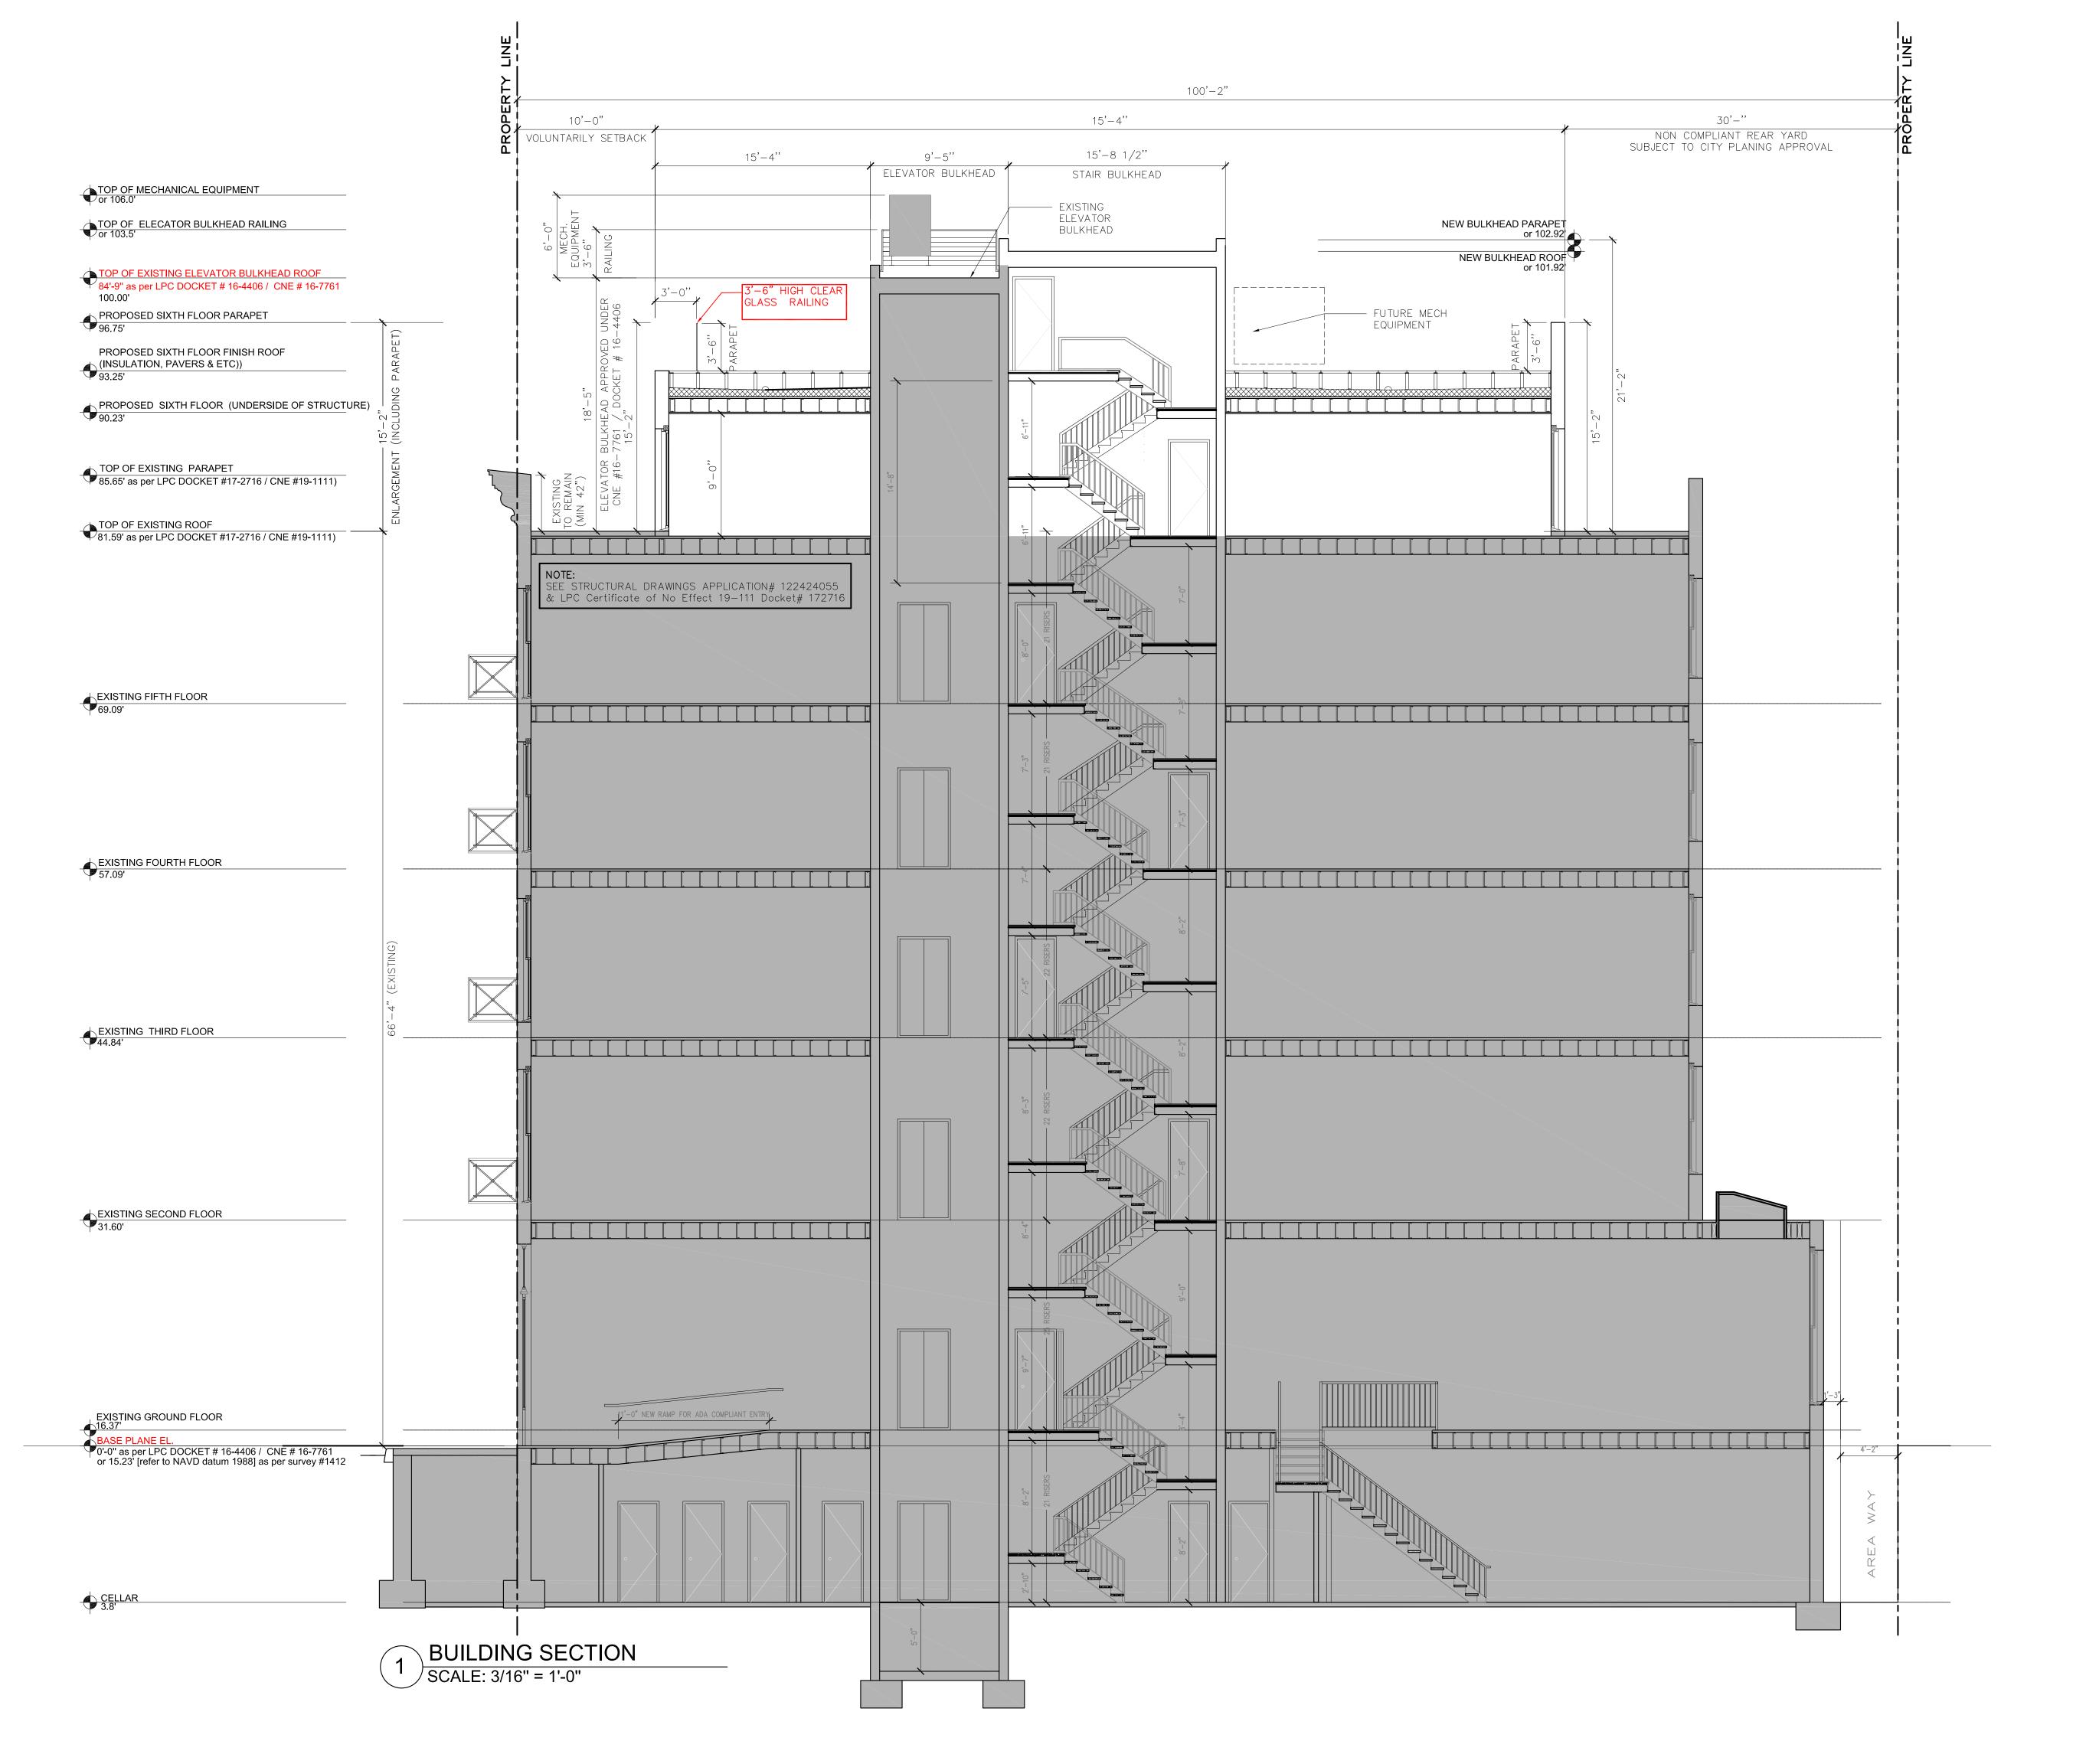





333 Hudson Street Suite 501 New York, NY 10013 Tel: 646. 230. 7111 NY Licence #015011

THE PROJECT FOR WHICH IT IS MADE IS EXECUTED OR NOT. THIS DRAWING SHALL NOT BE USED BY THE OWNER OR OTHERS ON OTHER PROJECTS, FOR ADDITIONS TO THIS PROJECT OR FOR COMPLETION OF THIS PROJECT BY OTHER SEXCEPT BY AGREEMENT IN WRITING WITH MICHAEL MUROFF ARCHITECT D.P.C.. SUBMISSION OR DISTRIBUTION TO MEET OFFICIAL REGULATORY REQUIREMENTS OR FOR OTHER PURPOSES IN CONNECTION WITH THE PROJECT IS NOT TO BE CONSTRUED AS PUBLICATION IN DEROGATION OF THE RIGHTS OF MICHAEL MUROFF ARCHITECT D.P.C.. REPRODUCTION OR PUBLICATION BY ANY METHOD IN WHOLE OR IN PART IS PROHIBITED. TITLE TO THIS DRAWING BELONGS TO MICHAEL MUROFF ARCHITECT D.P.C.. HAS NOT BEEN RETAINED TO DO FIELD SUPERVISION OR INSPECTION. THE FIRM OF MICHAEL MUROFF ARCHITECT D.P.C.. IT'S PRINCIPLES, EMPLOYEES, AND CONSULTANTS HAVE NOT BEEN RETAINED TO PROVIDE ANY SERVICES RELATED TO ASSESTOS, TOXIC WASTE, OR HAZARDOUS MATERIALS, THEIR REMOVAL, ABATEMENTS, OR ENCAPSULATING MICHAEL MUROFF ARCHITECT D.P.C. IT AL, DO NOT SPECIFY OR MAKE RECOMMENDATIONS RELATED TO ASSESTOS IN ANY FORM: ASSESTOS EXPOSURE ASSESSMENTS; APPRAISALS ASSESTOS HEALTH HAZARDS OR EXPOSURE: CORRECTIVE ACTION PROGRAMS, OR ASSESTOS EXPOSURE ASSESSMENTS; APPRAISALS ASSESTOS HEALTH HAZARDS OR EXPOSURE: CORRECTIVE ACTION PROGRAMS, OR ASSESTOS CONSULTANT. ALL INQUIRES SHOULD BE DIRECTED TO THE OWNER OF THIS BUILDING HAS RETAINED AN INDEPENDENT ASSESTOS CONSULTANT. IT IS A VIOLATION OF THE PROFESSIONAL LICENSE LAW FOR ANY PERSON TO ALTER THIS DRAWING IN ANY WAY, UNLESS ACTING UNDER THE DIRECTION OF THE PROFESSIONAL THE DIRECTION OF ALTERATION AND A SPECIFIC DESCRIPTION OF THE ALTERATION.

42 WALKER STREET

NYC DOB BIN: Block: 194

1 Lot: 11

SECTION A-A

Date:
Scale: As Noted
Project No.: 17–178
Drawing By: NZ

Checked By: MM

LPC-14

ENTRANCE FIVE EXISTING CAST IRON AND - GLASS BULLET SIDEWALK LIGHT PANELS IN FRONT OF COMMERCIAL

ENTRANCE

BELOW IN FRONT OF RESIDENTIAL

EXISTING HISTORIC DIAMOND PLATE OVER THE VAULT SPACE

> INSTALL NEW CONCRETE FLAGSTONES TO MATCH THE EXISTING STONE IN COLOR AND TEXTURE WHERE MISSING

SIDEWALK FLAGS

FOUR EXISTING CAST IRON AND GLASS BULLET SIDEWALK LIGHT PANELS TO BE REPAIRED AND RESTORED.

RAISE AND RESTORE **EXISTING GRANITE**


SIDEWALK FLAGSTONES

MISSING GLASS BULLETS TO BE REPLACED WITH 81R GLASS BULLET BY "CIRCLE REDMONT" OR OTHER LPC APPROVED SUPPLIER (SHOP DWGs TO BE SUBMITTED)

ONE MISSING CAST IRON AND GLASS BULLET SIDEWALK LIGHT PANEL TO BE FABRICATED TO MATCH EXISTING.

> **NEW HISTORIC DIAMOND** PLATE OVER THE VAULT SPACE BELOW TO MATCH EXISTING


EXISTING CAST IRON AND GLASS BULLET SIDEWALK LIGHT PANELS IN FRONT OF COMMERCIAL ENTRANCE

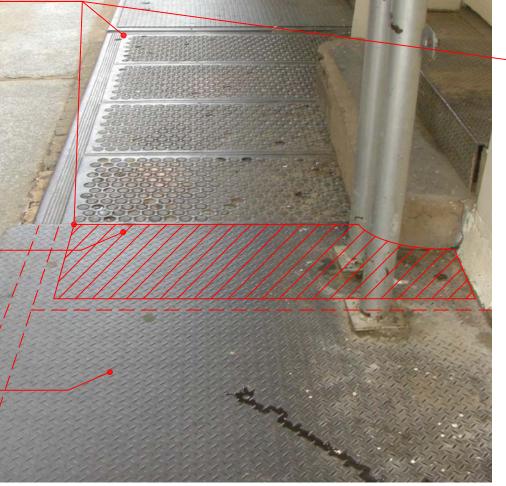

CAST IRON & GLASS BULLET SIDEWALK VAULT LIGHT PANELS

RESTORE EXISTING CURB TO MATCH EXISTING ADJACENT STONE CURB RAISE ACCEPTABLE HEIGHT



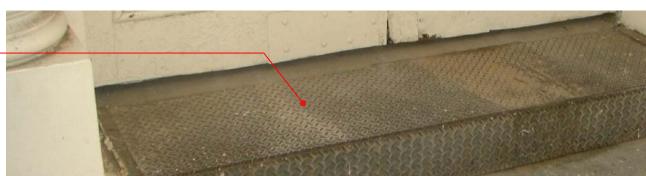

REMOVE NON HISTORIC STONE STOOP

REPAIR AND RESTORE EXISTING

DIAMOND PLATE STOOP

AND RESTORE TO MATCH EXISTING DIAMOND PLATE STOOP.



EXISTING STOPS AT COMMERCIAL ENTRANCE

EXISTING HISTORIC DIAMOND PLATE STOOP

EXISTING NON HISTORIC REPAIR OVER TO EXISTING STOOP

EXISTING DIAMOND PLATE HATCH IN FRONT OF COMMERCIAL WINDOW


EXISTING HISTORIC GRANITE SIDEWALK FLAGS

EXISTING HISTORIC PICTURE OF SIDEWALK AND STOOPS







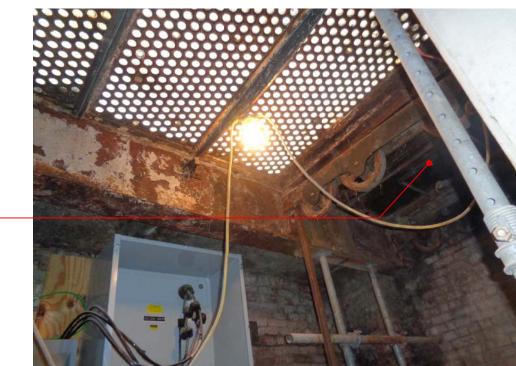

EXISTING DIAMOND PLATE

WINDOW

HATCH IN FRONT OF COMMERCIAL

PICTURE OF EXISTING SIDEWALK LIGHT PANELS FROM BELOW



EXISTING DIAMOND PLATE STOOPS AT ADJACENT BUILDING

LPC-15

Date: 10/08/2018

Scale: As Noted Project No.: 17-178 Drawing By: NZ

Checked By: MM

Lot: 11

REVISIONS

NO. TO WHOM ISSUED **ISSUES**

NYC DOB BIN: Block: 194

PROPOSED SIDEWALK REPAIR

MICHAEL MUROFF ARCHITECT

42 WALKER STREET

333 Hudson Street Suite 501 New York, NY 10013 Tel: 646. 230. 7111 NY Licence #015011

DATE

NO. DESCRIPTIONS

SHEET XX OF XX

DATE