



THE CITY OF NEW YORK
 MANHATTAN COMMUNITY BOARD 3
 59 East 4th Street - New York, NY 10003
 Phone (212) 533-5300
 www.cb3manhattan.org - info@cb3manhattan.org

Jamie Rogers, Board Chair

Susan Stetzer, District Manager

Sidewalk Café License Application Questionnaire

Fill out completely or application will not be considered.

Bring 6 copies (double sided) of this questionnaire to the SLA & DCA Licensing Committee meeting to be considered. Otherwise the Committee will write to the DCA notifying the agency of your failure to cooperate with the community review process. This application must also be completed and returned to the Community Board office as soon as possible.

For maximum public notification of your application, display the enclosed poster in a visible location on the outside of your establishment and adjacent buildings for **7 DAYS** prior to the meeting

Check which you are applying for:

- a new sidewalk café license for an enclosed unenclosed café.
 an alteration of an existing sidewalk license
 a renewal of an existing sidewalk license

CHANGE FROM
 AN UNENCLOSED
 TO AN ENCLOSED

When you return this form, you must include the following attachments:

- Photographs of the inside and outside of your establishment
 Schematics/floor plans of the inside of your establishment and sidewalk café schematics
 Petition signatures from residents in surrounding buildings

Name of Corporation: EL SAYED 1 CORP. DBA: HORUS KEBAB HOUSE

Address: 93 AVENUE B Cross Streets: E. 6th St. & E 7th St
N.Y., N.Y. 10009

Applicant's Name on DCA Documents: MOHAMED EL SAYED

Applicant's Address: 7122 RIDGE BLVD BKLYN, NY 11209

Telephone: 212-777-9199 E-Mail: reservations@horusnyc.com

Describe nature of alteration, if applicable: Changing from an enclosed café to an

Is this establishment handicap accessible? Yes No

If "Yes" please attach photo. unenclosed

Hours of Operation (indicate if different for sidewalk or back yard): INSIDE 12 PM - 4 AM unenclosed SWC Hours 12 PM - 12 AM

Seating Capacity Inside	Tables: <u>20</u>	Chairs: <u>48</u>	Bar Stools: <u>0</u>
Seating Capacity Sidewalk	Tables: <u>13</u>	Chairs: <u>26</u>	Bar Stools: <u>0</u>
Seating Capacity Backyard	Tables: <u>0</u>	Chairs: <u>0</u>	Bar Stools: <u>0</u>
TOTALS	<u>33</u>	<u>74</u>	<u>0</u>

SUN - THURS
12 PM - 1 AM
FRI - SAT


Has this corporation or any principal been licensed previously? Yes No

If yes, please indicate name of establishment: HORUS CAFE

Address: 293 E. 10th St Community Board #: 3

Cross Street: AVE A & AVE B Dates: over 5 years

How many sidewalk cafés are within 1 block? 3 Please use the schematic below to indicate the location and total number of sidewalk cafés within this one block area.

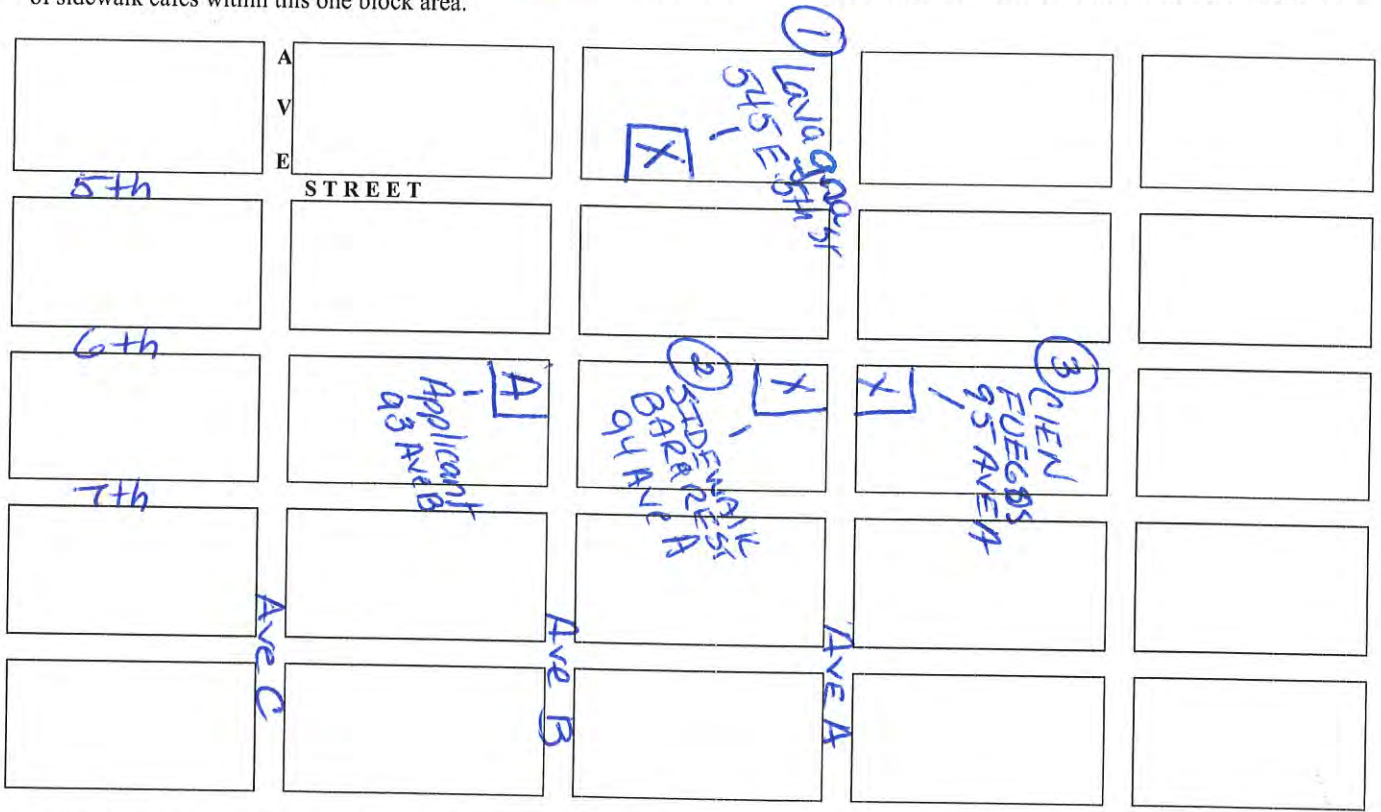

Please see the Community Board website to find block associations or tenant associations in the immediate vicinity of your location for community outreach. Applicants are encouraged to reach out to community groups. Also use provided petitions, which clearly state the name, address, license for which you are applying, and the hours and method of operation of your establishment at the top of each page. (Attach additional sheets of paper as necessary).

We ask that you provide contact information for residents and that if complaints are made, you act immediately to resolve the offending condition.

Contact Person: ASHRAF SADEIK

Phone Number: 626-709-7500

Address: 93 AVENUE B NY, NY 10009

Name: Kathleen E Negri Stathopoulos, Fsq

Signature: Kathleen E. N. Stathopoulos Date: 3/30/17

Sidewalk Cafés All Operating Cafés



Select a Community District for a Summary

Sidewalk Cafés All Operating Cafés

Sidewalk Café Information

X

CIEN FUEGOS LLC

Doing business as:
CIEN FUEGOS
95 AVENUE A
NEW YORK, NY 10009

License Information

License Number:	2039791-DCA
License Status:	Active
Expiration Date:	15 Apr 2018
Café Type:	Unenclosed
Maximum Size (sq ft):	162
Maximum # of Tables:(Maximum tables permitted by license)	10
Maximum # of Chairs:(Maximum chairs permitted by license)	20

DISCLAIMER



Community District 03

Manhattan

All Operating Cafés:

90

Active Applications:

15

Sidewalk Cafés All Operating Cafés

Sidewalk Café Information




EAE CORP.

Doing business as:
SIDEWALK BAR & RESTAURANT
94 AVENUE A
NEW YORK, NY 10009

License Information

License Number:	1076706-DCA
License Status:	Active
Expiration Date:	15 Sep 2018
Café Type:	Unenclosed
Maximum Size (sq ft):	482
Maximum # of Tables:(Maximum tables permitted by license)	25
Maximum # of Chairs:(Maximum chairs permitted by license)	52

DISCLAIMER

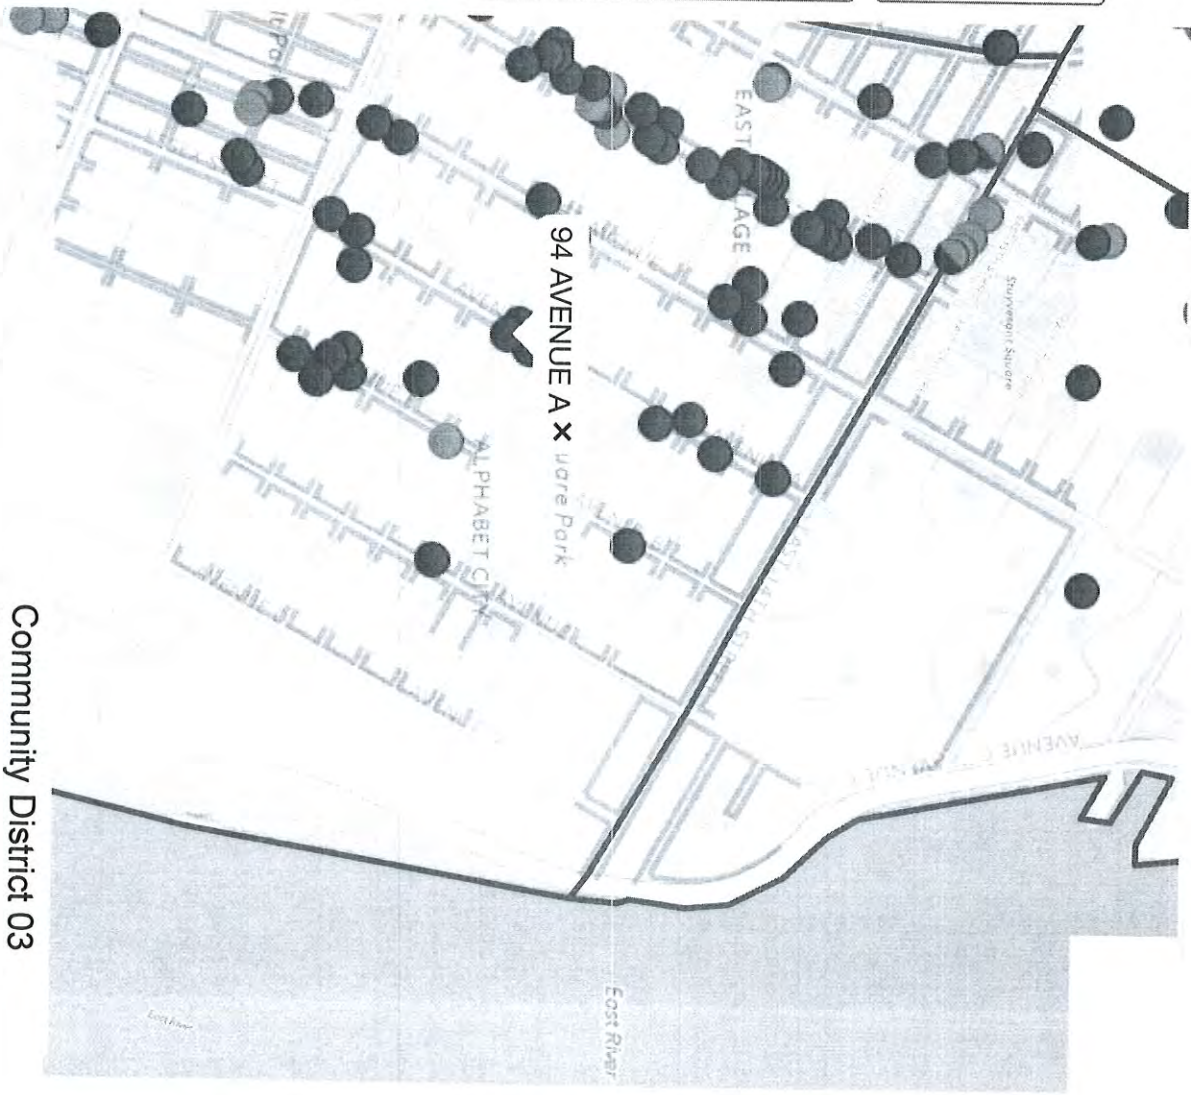

Community District 03

Manhattan

All Operating Cafés: 90
Active Applications: 15

Sidewalk Cafés All Operating Cafés

Sidewalk Café Information

X

DESMO 916 CORP.

Doing business as:
LAVAGNA
545 E 5TH ST
NEW YORK, NY 10009

License Information

License Number:	1308999-DCA
License Status:	Active
Expiration Date:	15 Sep 2017
Café Type:	Unenclosed
Maximum Size (sq ft):	162
Maximum # of Tables:(Maximum tables permitted by license)	6
Maximum # of Chairs:(Maximum chairs permitted by license)	20

DISCLAIMER




545 E 5TH ST X

Sixth Street and Avenue B Community Garden


6th and B Community Garden

Secret Garden

Miracle Garden

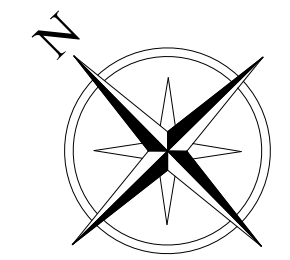


BLOCK : 389
 LOT : 1
 MAP : 12C
 ZONE : C1-5/R1A

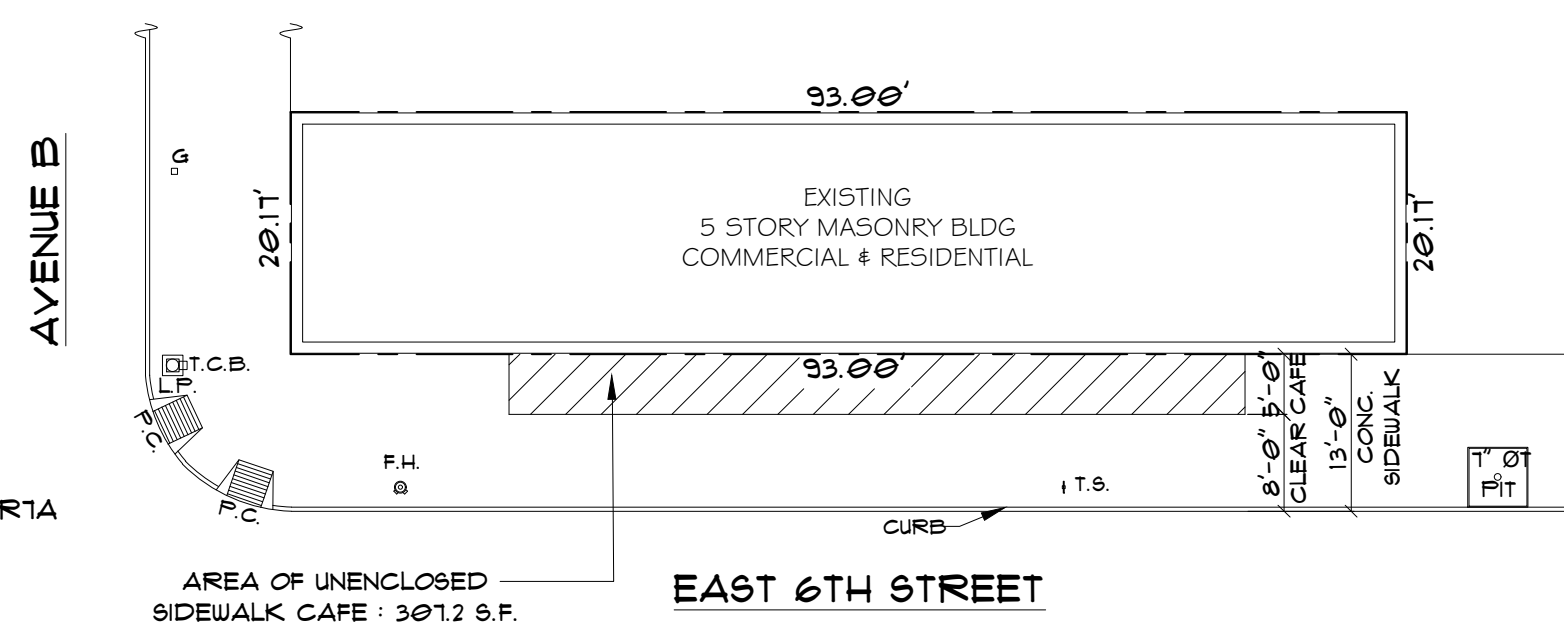

PLOT PLAN


SCALE 1/16"=1'-0"

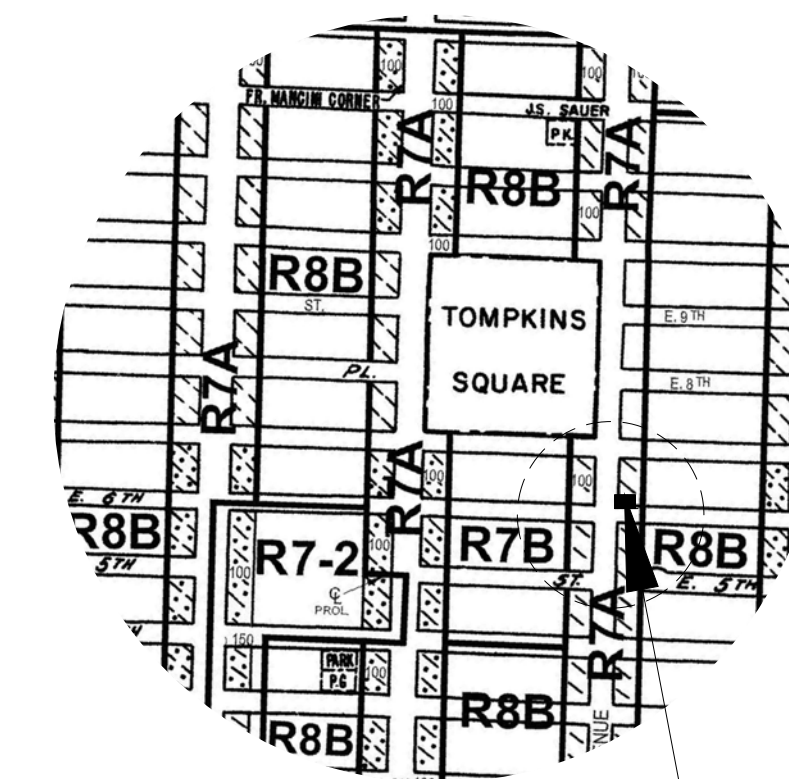

SITE LOCATION

ZONING MAP


NOT TO SCALE

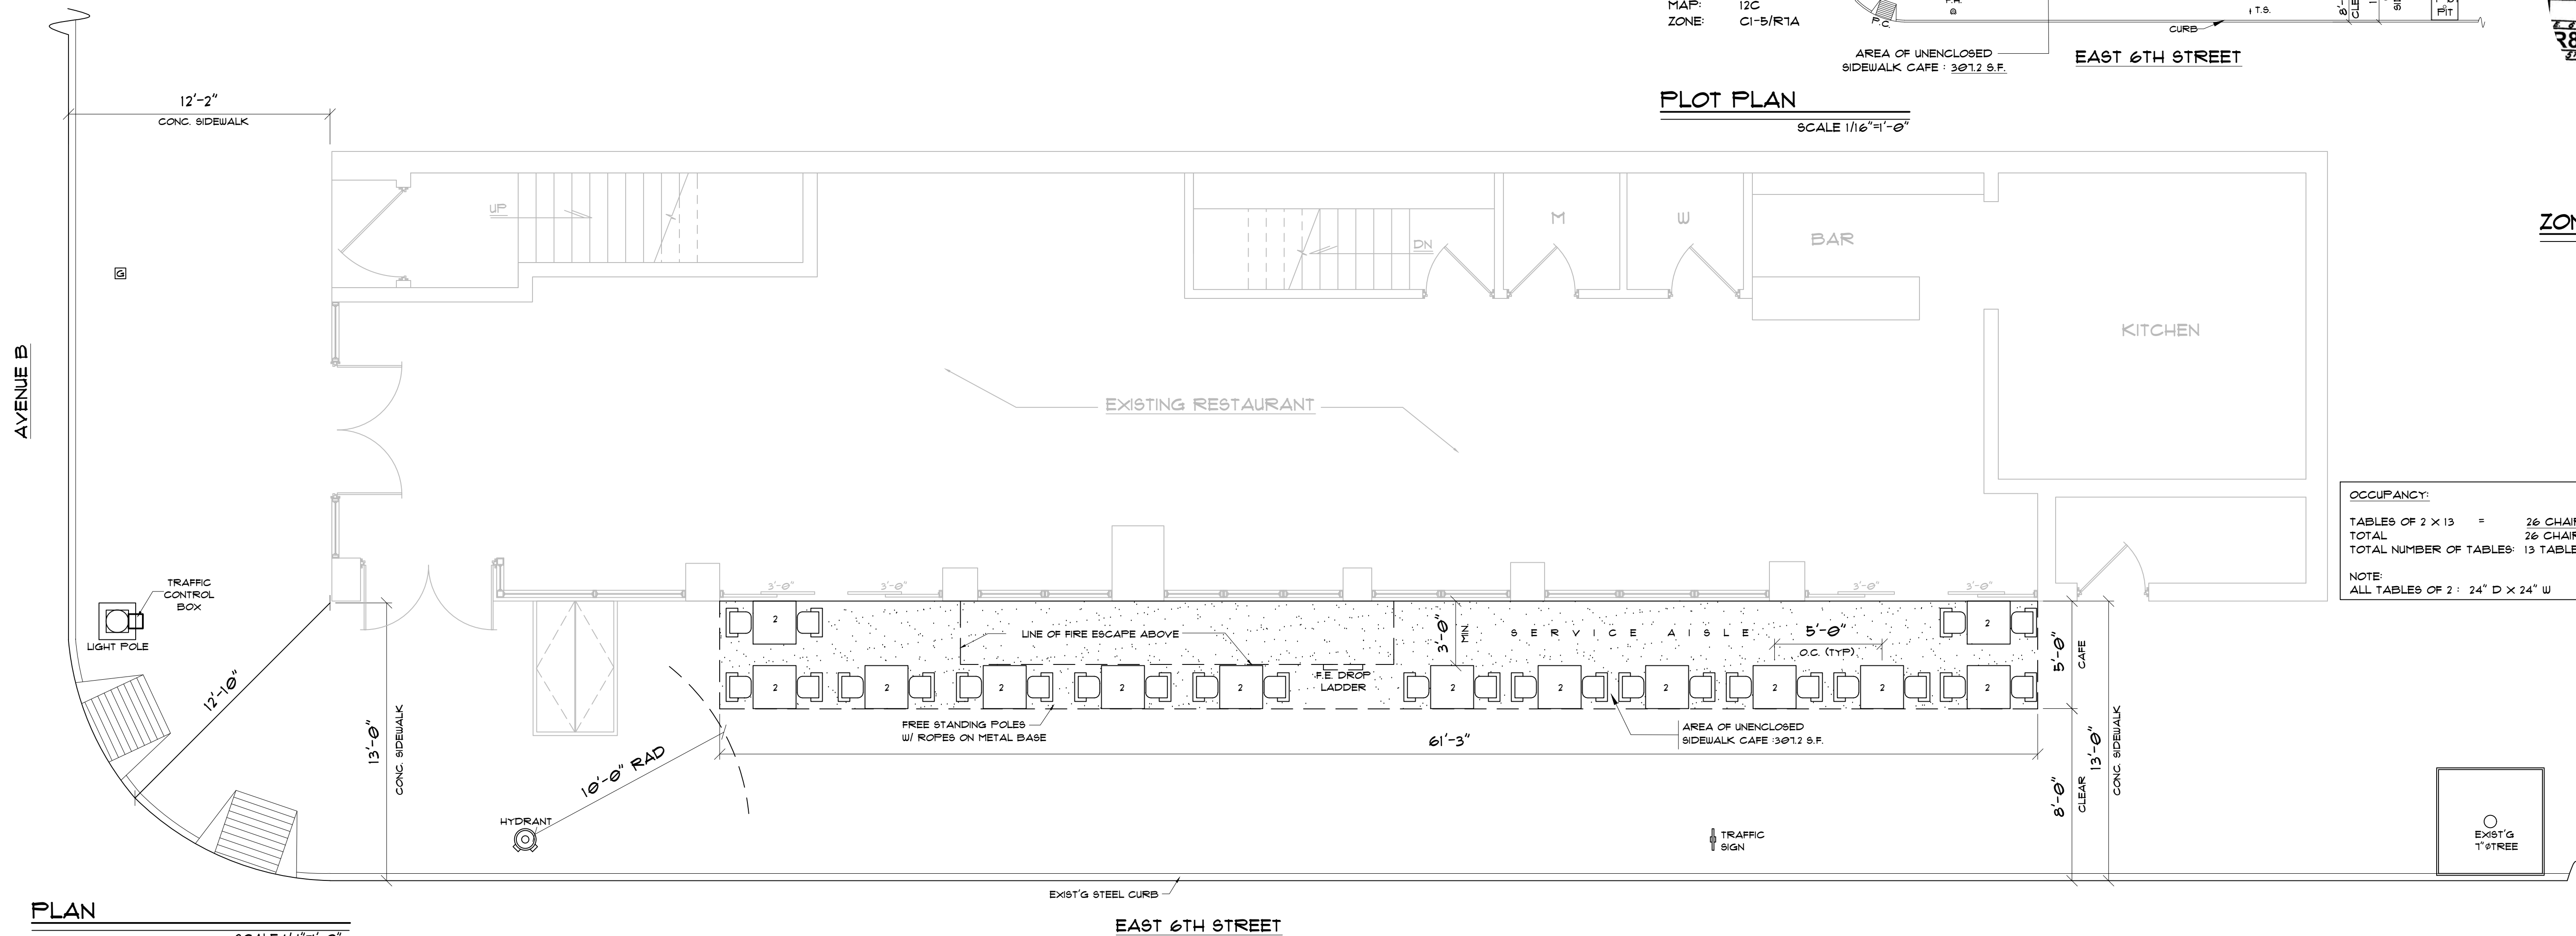

PLAN


SCALE 1/4"=1'-0"

OCCUPANCY:
 TABLES OF 2 X 13 = 26 CHAIRS
 TOTAL = 26 CHAIRS
 TOTAL NUMBER OF TABLES: 13 TABLES
 NOTE
 ALL TABLES OF 2 : 24" D X 24" W

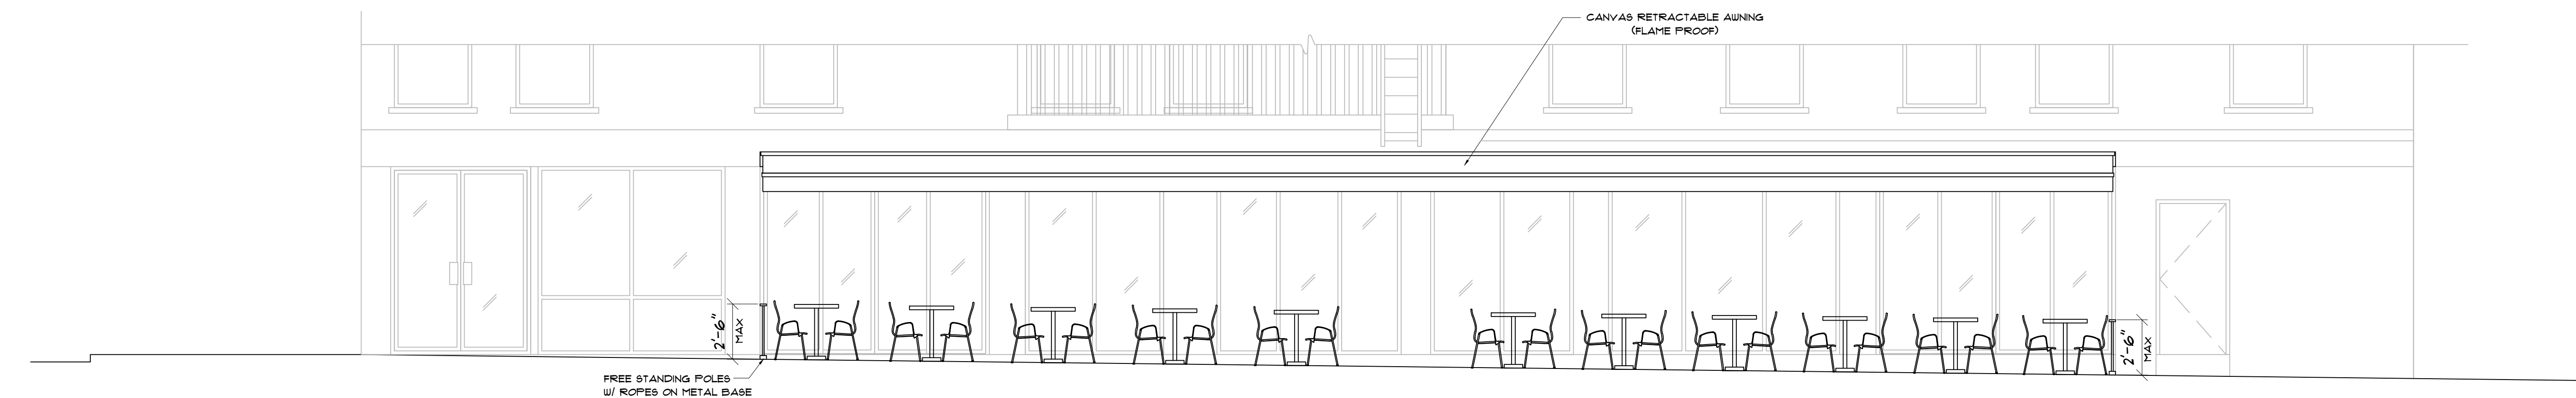

E 6TH STREET ELEVATION

SCALE 1/4"=1'-0"

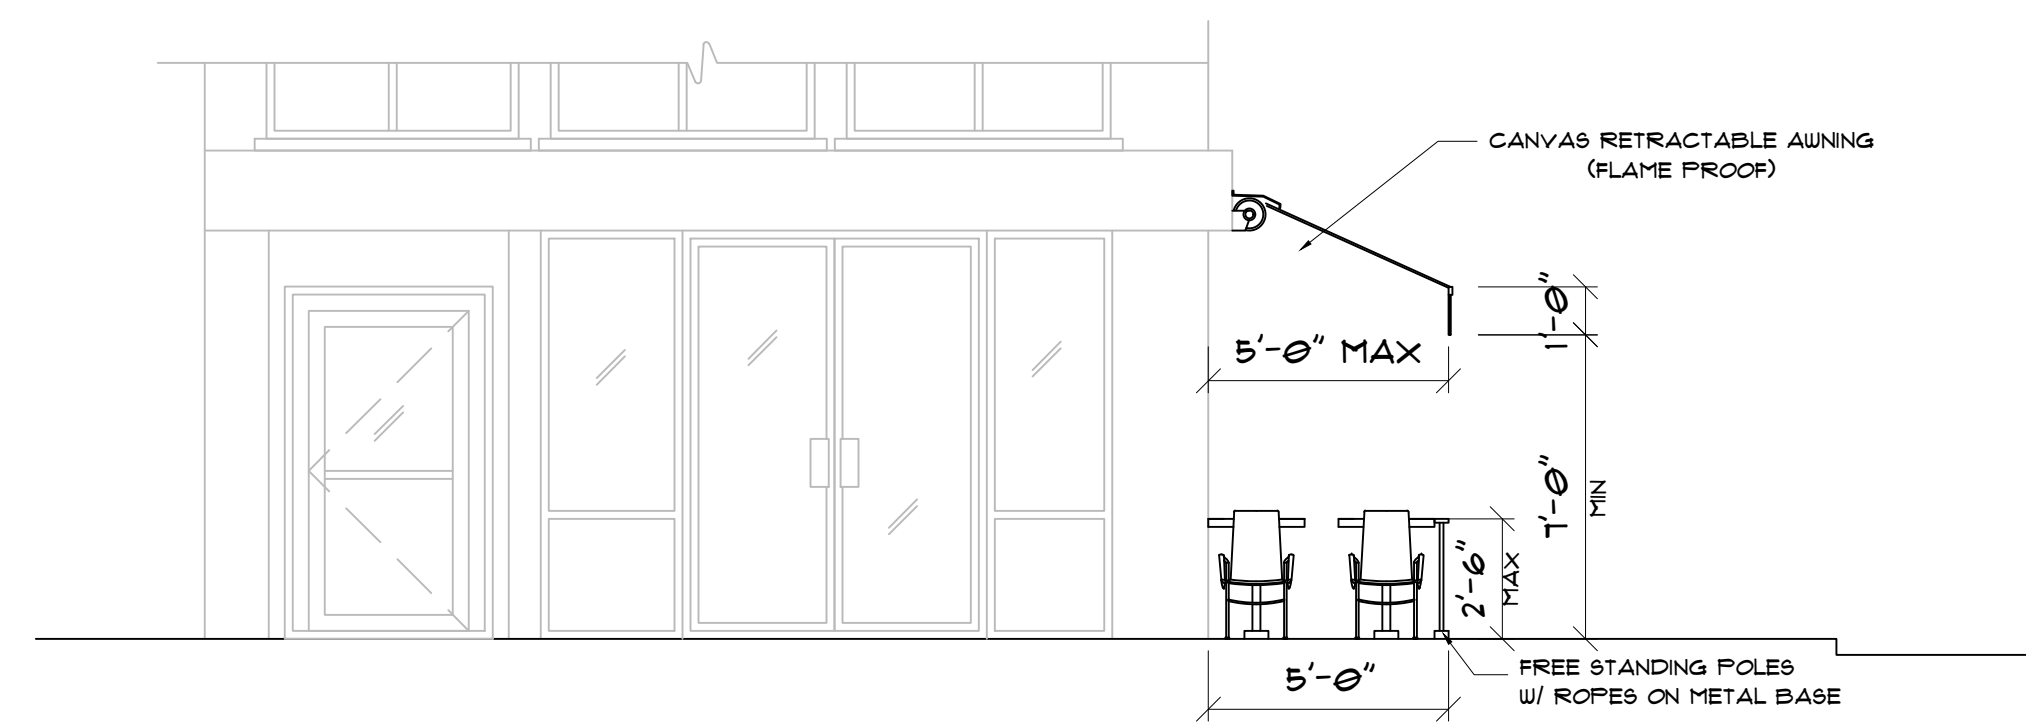

AVENUE B ELEVATION

SCALE 1/4"=1'-0"

- LEGEND**
- T.S. TRAFFIC SIGN
 - L.P. LIGHT POLE
 - T.C.B. TRAFFIC CONTROL BOX
 - F.H. FIRE HYDRANT
 - G GAS VALVE
 - PC PEDESTRIAN CUT

REVISION	DATE	REMARKS

THETA DESIGNS
 213-33 40TH AVE, BAYSIDE NY 11361
 (718) 224-6240
 EMAIL: THETADESIGNSNY@gmail.com

PROJECT:
 93 AVENUE B,
 NEW YORK CITY, N.Y.
 OWNER: "ELSAIED I CORP."

**UNENCLOSED
 SIDEWALK CAFE**

DATE: 01.24.17
 JOB#: 011701
 DRAWN BY: V.M.
 CHK BY: T.G.
 DWG#: A-101.00