

WWWY RESTAURANT

183 WEST 10 STREET, NEW YORK NEW YORK 10013



Architect
 NAPHTALI DEUTSCH RA AIA
 NYS LIC. 027303

NAPHTALI DEUTSCH ARCHITECTURE

T. 917.370.7992
 NaphtaliD@gmail.com

420 CENTRAL PARK WEST
 SUITE 6G NY NY 10025

Copyright: All rights reserved. No part of this drawing may be reproduced without the expressed consent of NDA. Infringements of the concepts and design ideas presented on these drawings are forbidden and violators will be prosecuted to the fullest extent permitted by law.
 1. Drawing not to be used for construction purposes unless authorized by Architect.
 2. Drawing not to be scaled.
 3. Contractor to verify all dimensions and conditions before construction and immediately notify Architect of any discrepancies.

Revised		
No.	Date	Description
△		
△		
△		
△		
Issued		
No.	Date	Description
1	3.2.15	LPC

Project:
WWWY RESTAURANT
 183 W 10 STREET
 NEW YORK, NY 10013

Date: 5/10/2016	Scale: AS SHOWN
Drawn By: TL	Reviewed By: ND

Seal & Signature	Drawing Title: EXISTING STOREFRONT
	LPC-001.00

Greenwich Village



PROJECT LOCATION:
183 W 10 STREET
NEW YORK, NEW YORK 10013

Greenwich Village Historic District
Manhattan
Designated April 29, 1969

 Historic District Boundaries



Architect
NAPHTALI DEUTSCH RA AIA
NYS LIC. 027303

NAPHTALI DEUTSCH ARCHITECTURE

T. 917.370.7992
NaphthalID@gmail.com

420 CENTRAL PARK WEST
SUITE 6G NY NY 10025


Copyright: All rights reserved. No part of this drawing may be reproduced without the expressed consent of NDA. Infringements of the concepts and design ideas presented on these drawings are forbidden and violators will be prosecuted to the fullest extent permitted by law.
1. Drawing not to be used for construction purposes unless authorized by Architect.
2. Drawing not to be scaled.
3. Contractor to verify all dimensions and conditions before construction and immediately notify Architect of any discrepancies.

Revised		
No.	Date	Description
△		
△		
△		
△		
Issued		
No.	Date	Description
1	3.2.15	LPC

Project:
WWWY RESTAURANT
183 W 10 STREET
NEW YORK, NY 10013

Date: 5/10/2016
Scale: 1/2" = 1'-0"
Drawn By: TL
Reviewed By: ND

Seal & Signature
Drawing Title:
GREENWICH VILLAGE HISTORIC MAP
LPC-002.00

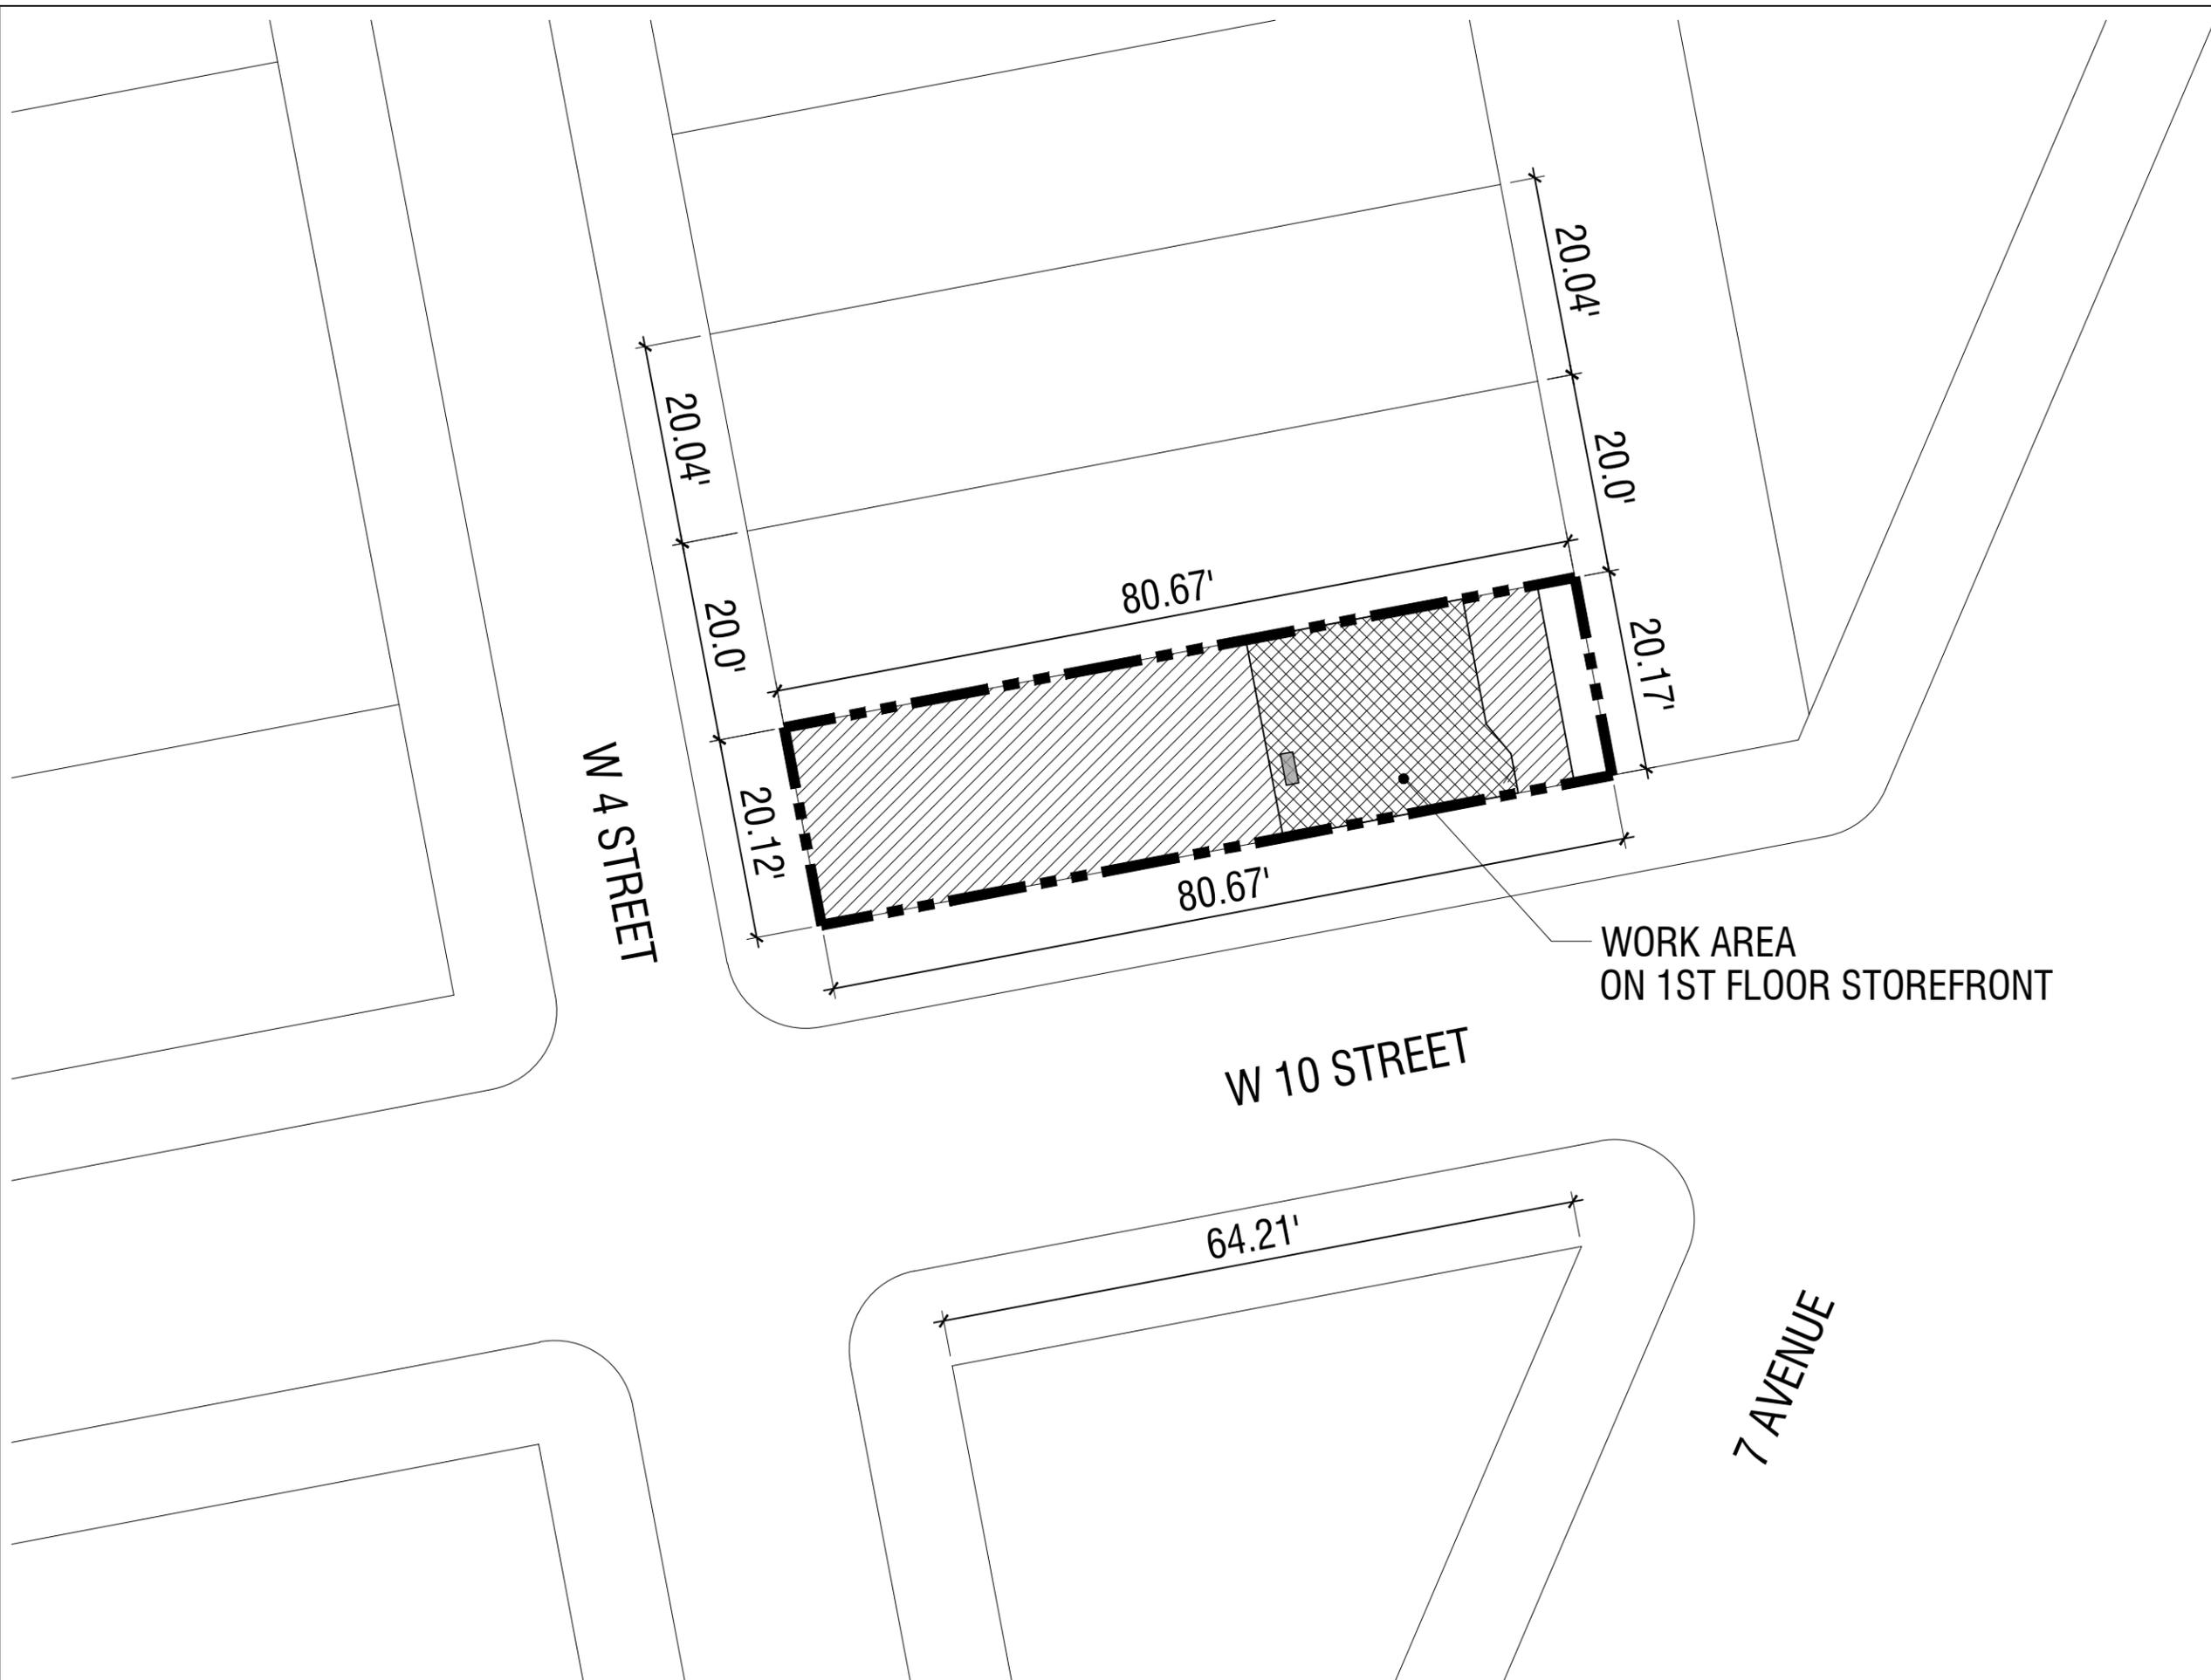

Architect
NAPHTALI DEUTSCH RA AIA
 NYS LIC. 027303

NAPHTALI DEUTSCH ARCHITECTURE

T. 917.370.7992
 NaphtaliD@gmail.com

420 CENTRAL PARK WEST
 SUITE 6G NY NY 10025

Copyright: All rights reserved. No part of this drawing may be reproduced without the expressed consent of NDA. Infringements of the concepts and design ideas presented on these drawings are forbidden and violators will be prosecuted to the fullest extent permitted by law.
 1. Drawing not to be used for construction purposes unless authorized by Architect.
 2. Drawing not to be scaled.
 3. Contractor to verify all dimensions and conditions before construction and immediately notify Architect of any discrepancies.

Revised		
No.	Date	Description
△		
△		
△		
△		

Issued		
No.	Date	Description
1	3.2.15	LPC

Project:
WWWY RESTAURANT
 183 W 10 STREET
 NEW YORK, NY 10013

Date: 5/10/2016
 Scale: 1/2" = 1'-0"

Drawn By: TL
 Reviewed By: ND

Seal & Signature	Drawing Title: SITE PLAN
	LPC-003.00

Architect

NAPHTALI DEUTSCH RA AIA
NYS LIC. 027303

NAPHTALI DEUTSCH ARCHITECTURE

T. 917.370.7992
NaphталиD@gmail.com

420 CENTRAL PARK WEST
SUITE 6G NY NY 10025

Copyright: All rights reserved. No part of this drawing may be reproduced without the expressed consent of NDA. Infringements of the concepts and design ideas presented on these drawings are forbidden and violators will be prosecuted to the fullest extent permitted by law.
1. Drawing not to be used for construction purposes unless authorized by Architect.
2. Drawing not to be scaled.
3. Contractor to verify all dimensions and conditions before construction and immediately notify Architect of any discrepancies.

Revised

No.	Date	Description
△		
△		
△		
△		

Issued

No.	Date	Description

1 | 3.2.15 | LPC

Project:

WWVY RESTAURANT
183 W 10 STREET
NEW YORK, NY 10013

Date: 5/10/2016
Scale: AS SHOWN

Drawn By: TL
Reviewed By: ND

Seal & Signature
Drawing Title:
OLD 1960'S
STOREFRONT
PHOTO

LPC-004.00





Architect

NAPHTALI DEUTSCH RA AIA
NYS LIC. 027303

NAPHTALI DEUTSCH ARCHITECTURE

T. 917.370.7992
NaphtaliD@gmail.com

420 CENTRAL PARK WEST
SUITE 6G NY NY 10025

Copyright: All rights reserved. No part of this drawing may be reproduced without the expressed consent of NDA. Infringements of the concepts and design ideas presented on these drawings are forbidden and violators will be prosecuted to the fullest extent permitted by law.
1. Drawing not to be used for construction purposes unless authorized by Architect.
2. Drawing not to be scaled.
3. Contractor to verify all dimensions and conditions before construction and immediately notify Architect of any discrepancies.

Revised

No.	Date	Description
△		
△		
△		
△		

Issued

No.	Date	Description

1 | 3.2.15 | LPC

Project:

WWWY RESTAURANT
183 W 10 STREET
NEW YORK, NY 10013

Date:
5/10/2016

Scale:
AS SHOWN

Drawn By:
TL

Reviewed By:
ND

Seal & Signature

Drawing Title:

EXISTING
BUILDING
ELEVATION

LPC-005.00

FRONT ELEVATION VIEW FROM W 10 STREET



Architect
NAPHTALI DEUTSCH RA AIA
 NYS LIC. 027303

NAPHTALI DEUTSCH ARCHITECTURE

T. 917.370.7992
 NaphtaliD@gmail.com

420 CENTRAL PARK WEST
 SUITE 6G NY NY 10025

Copyright: All rights reserved. No part of this drawing may be reproduced without the expressed consent of NDA. Infringements of the concepts and design ideas presented on these drawings are forbidden and violators will be prosecuted to the fullest extent permitted by law.
 1. Drawing not to be used for construction purposes unless authorized by Architect.
 2. Drawing not to be scaled.
 3. Contractor to verify all dimensions and conditions before construction and immediately notify Architect of any discrepancies.

Revised

No.	Date	Description
△		
△		
△		
△		

Issued

No.	Date	Description

1 | 3.2.15 | LPC

Project:
WWWY RESTAURANT
 183 W 10 STREET
 NEW YORK, NY 10013

Date: 5/10/2016
 Drawn By: TL

Scale: AS SHOWN
 Reviewed By: ND

Seal & Signature

Drawing Title:
EXISTING STOREFRONT PHOTOS


LPC-006.00




LEFT ELEVATION VIEW FROM W 10 STREET



RIGHT ELEVATION VIEW FROM W 10 STREET

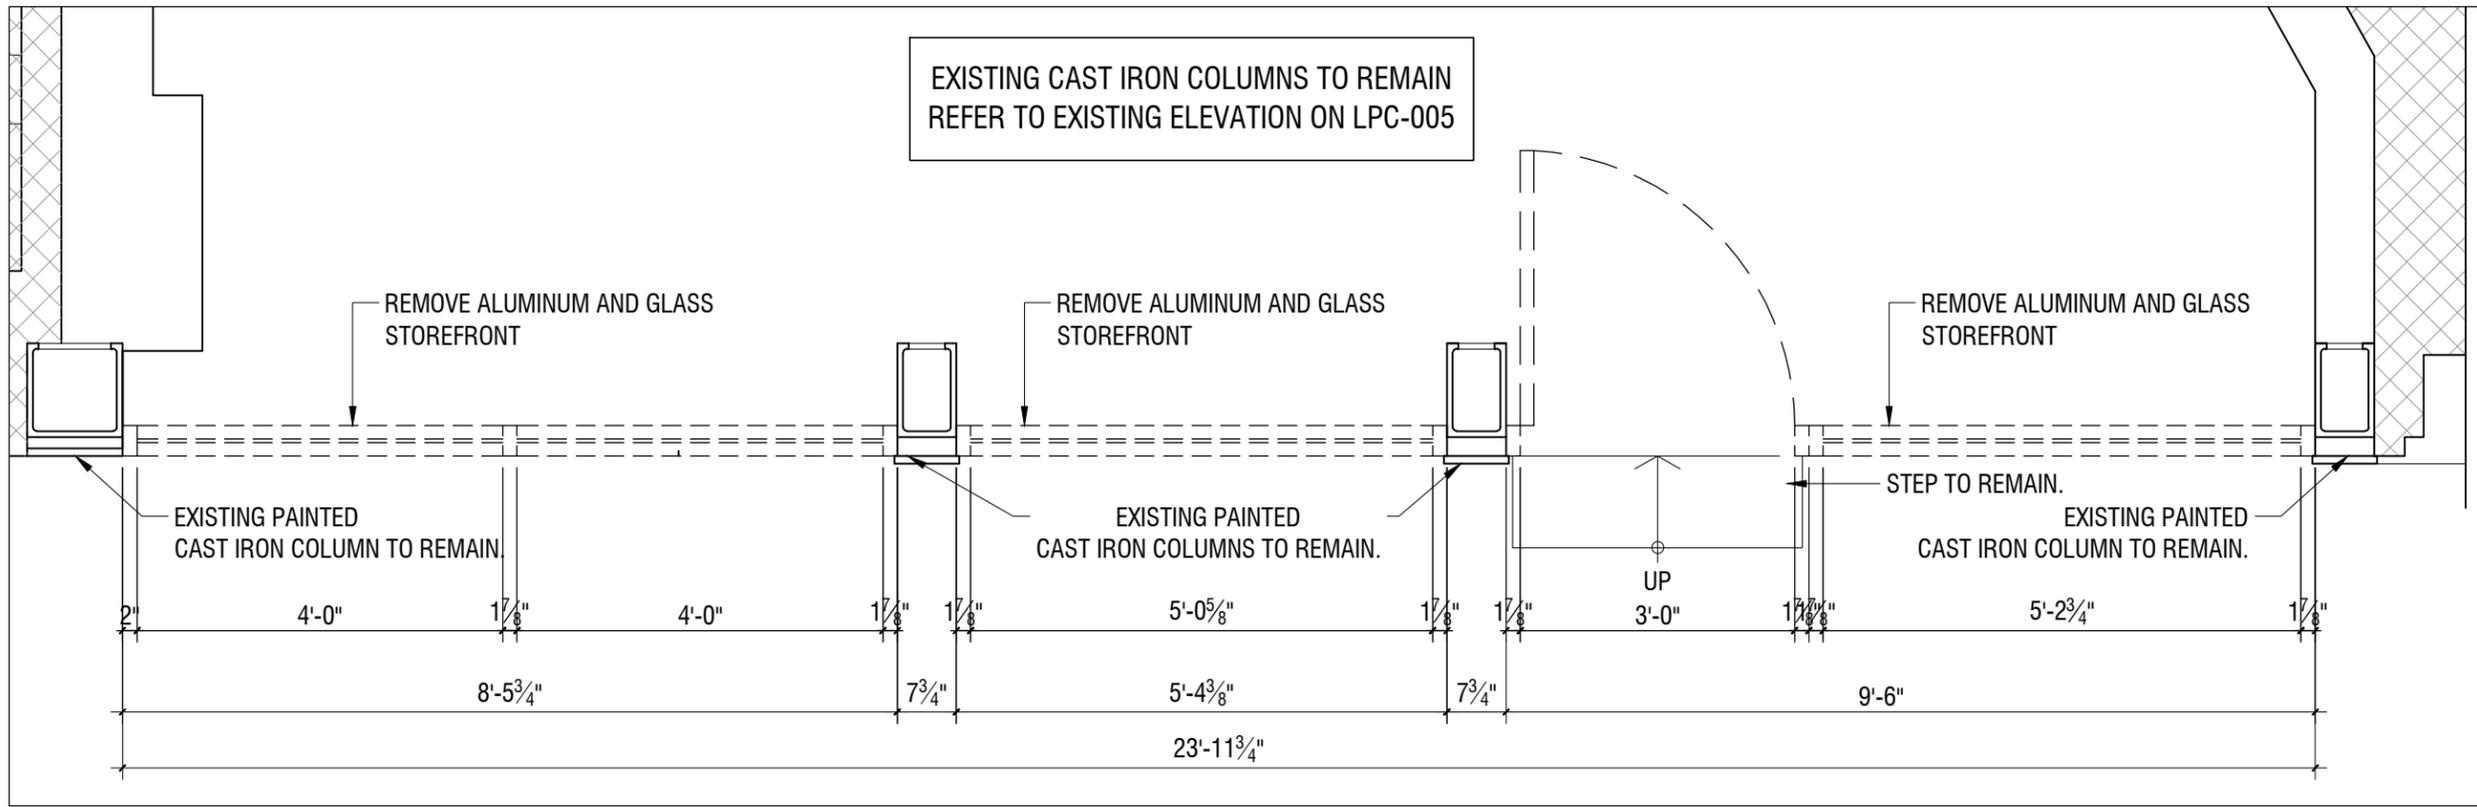

1 STOREFRONT DEMOLITION PLAN

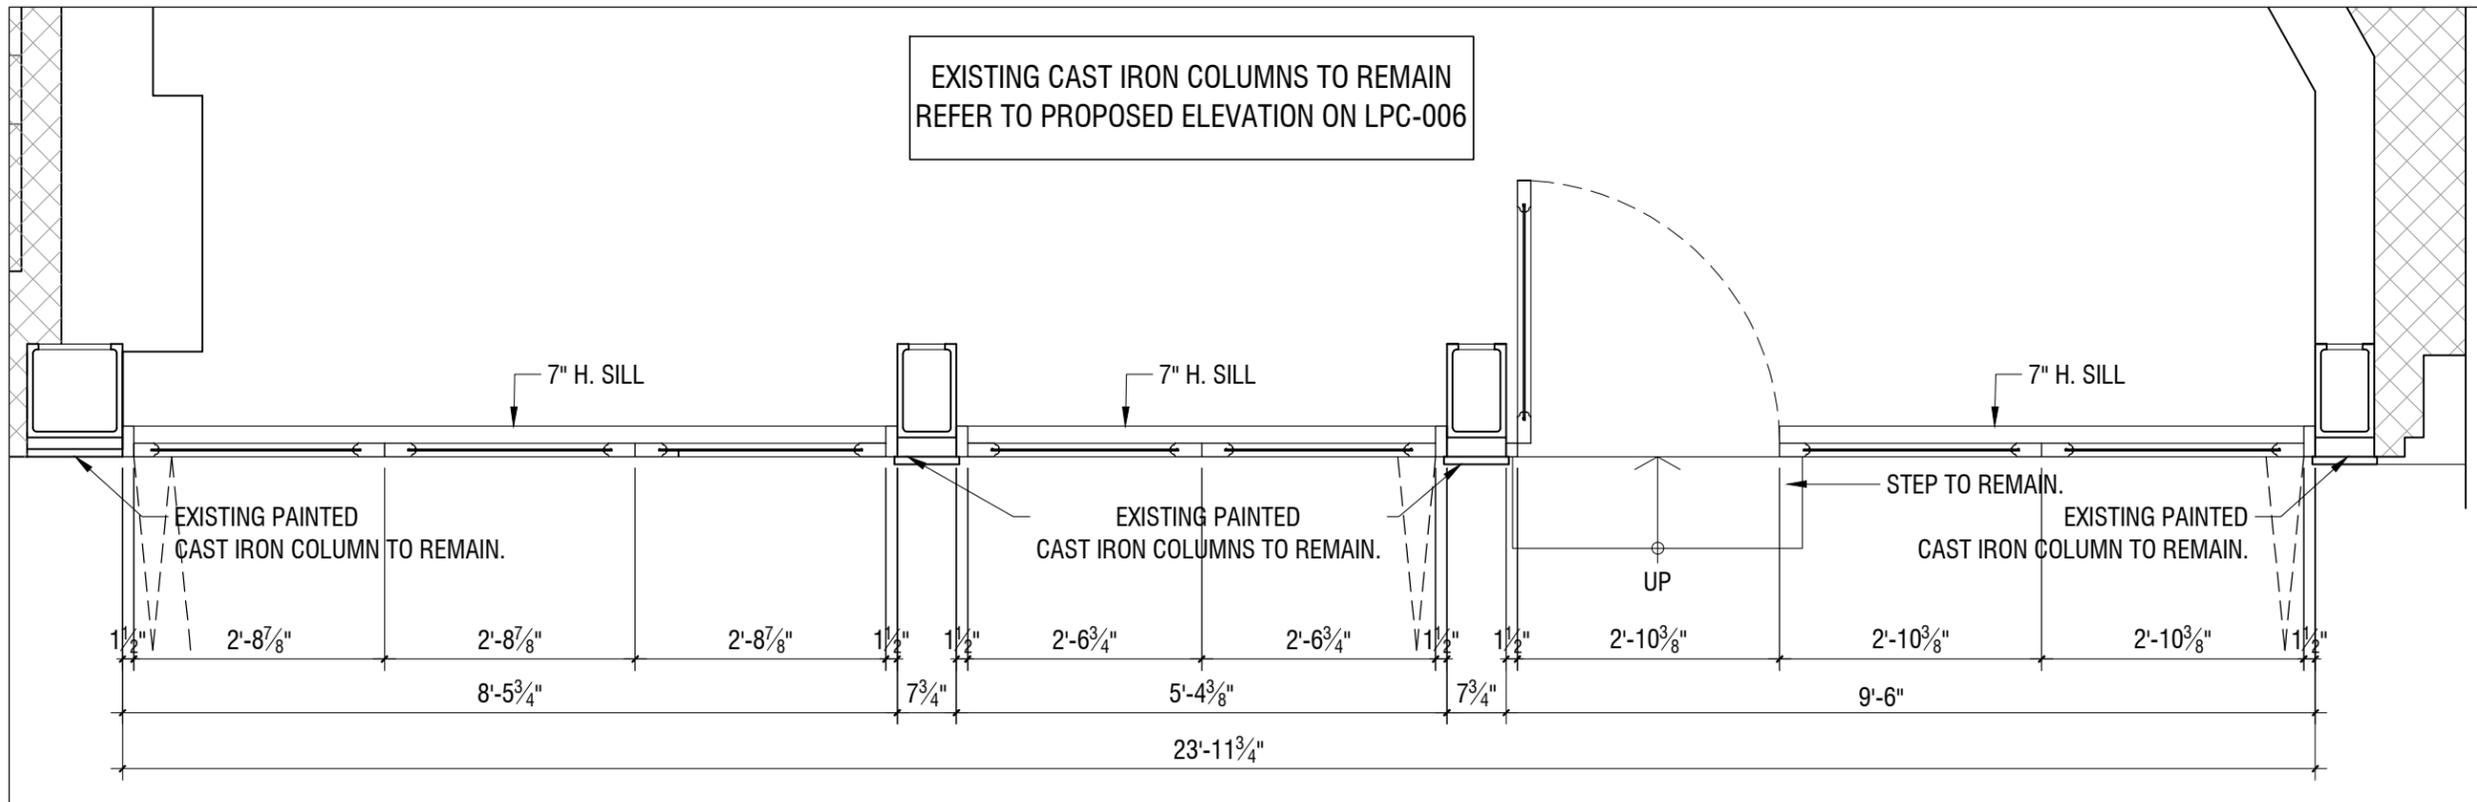

2 STOREFRONT CONSTRUCTION PLAN

Architect
NAPHTALI DEUTSCH RA AIA
 NYS LIC. 027303

NAPHTALI DEUTSCH ARCHITECTURE

T. 917.370.7992
 NaphtaliD@gmail.com

420 CENTRAL PARK WEST
 SUITE 6G NY NY 10025

Copyright: All rights reserved. No part of this drawing may be reproduced without the expressed consent of NDA. Infringements of the concepts and design ideas presented on these drawings are forbidden and violators will be prosecuted to the fullest extent permitted by law.
 1. Drawing not to be used for construction purposes unless authorized by Architect.
 2. Drawing not to be scaled.
 3. Contractor to verify all dimensions and conditions before construction and immediately notify Architect of any discrepancies.

Revised		
No.	Date	Description
△		
△		
△		
△		
Issued		
No.	Date	Description
1	3.2.15	LPC
Project: WWWY RESTAURANT 183 W 10 STREET NEW YORK, NY 10013		
Date: 5/10/2016	Scale: 1/2" = 1'-0"	
Drawn By: TL	Reviewed By: ND	
Seal & Signature	Drawing Title: STOREFRONT DEMOLITION AND CONSTRUCTION PLAN	
	LPC-007.00	

Architect


NAPHTALI DEUTSCH RA AIA
NYS LIC. 027303

NAPHTALI DEUTSCH ARCHITECTURE

T. 917.370.7992
NaphthalID@gmail.com

420 CENTRAL PARK WEST
SUITE 6G NY NY 10025

Copyright: All rights reserved. No part of this drawing may be reproduced without the expressed consent of NDA. Infringements of the concepts and design ideas presented on these drawings are forbidden and violators will be prosecuted to the fullest extent permitted by law.
1. Drawing not to be used for construction purposes unless authorized by Architect.
2. Drawing not to be scaled.
3. Contractor to verify all dimensions and conditions before construction and immediately notify Architect of any discrepancies.

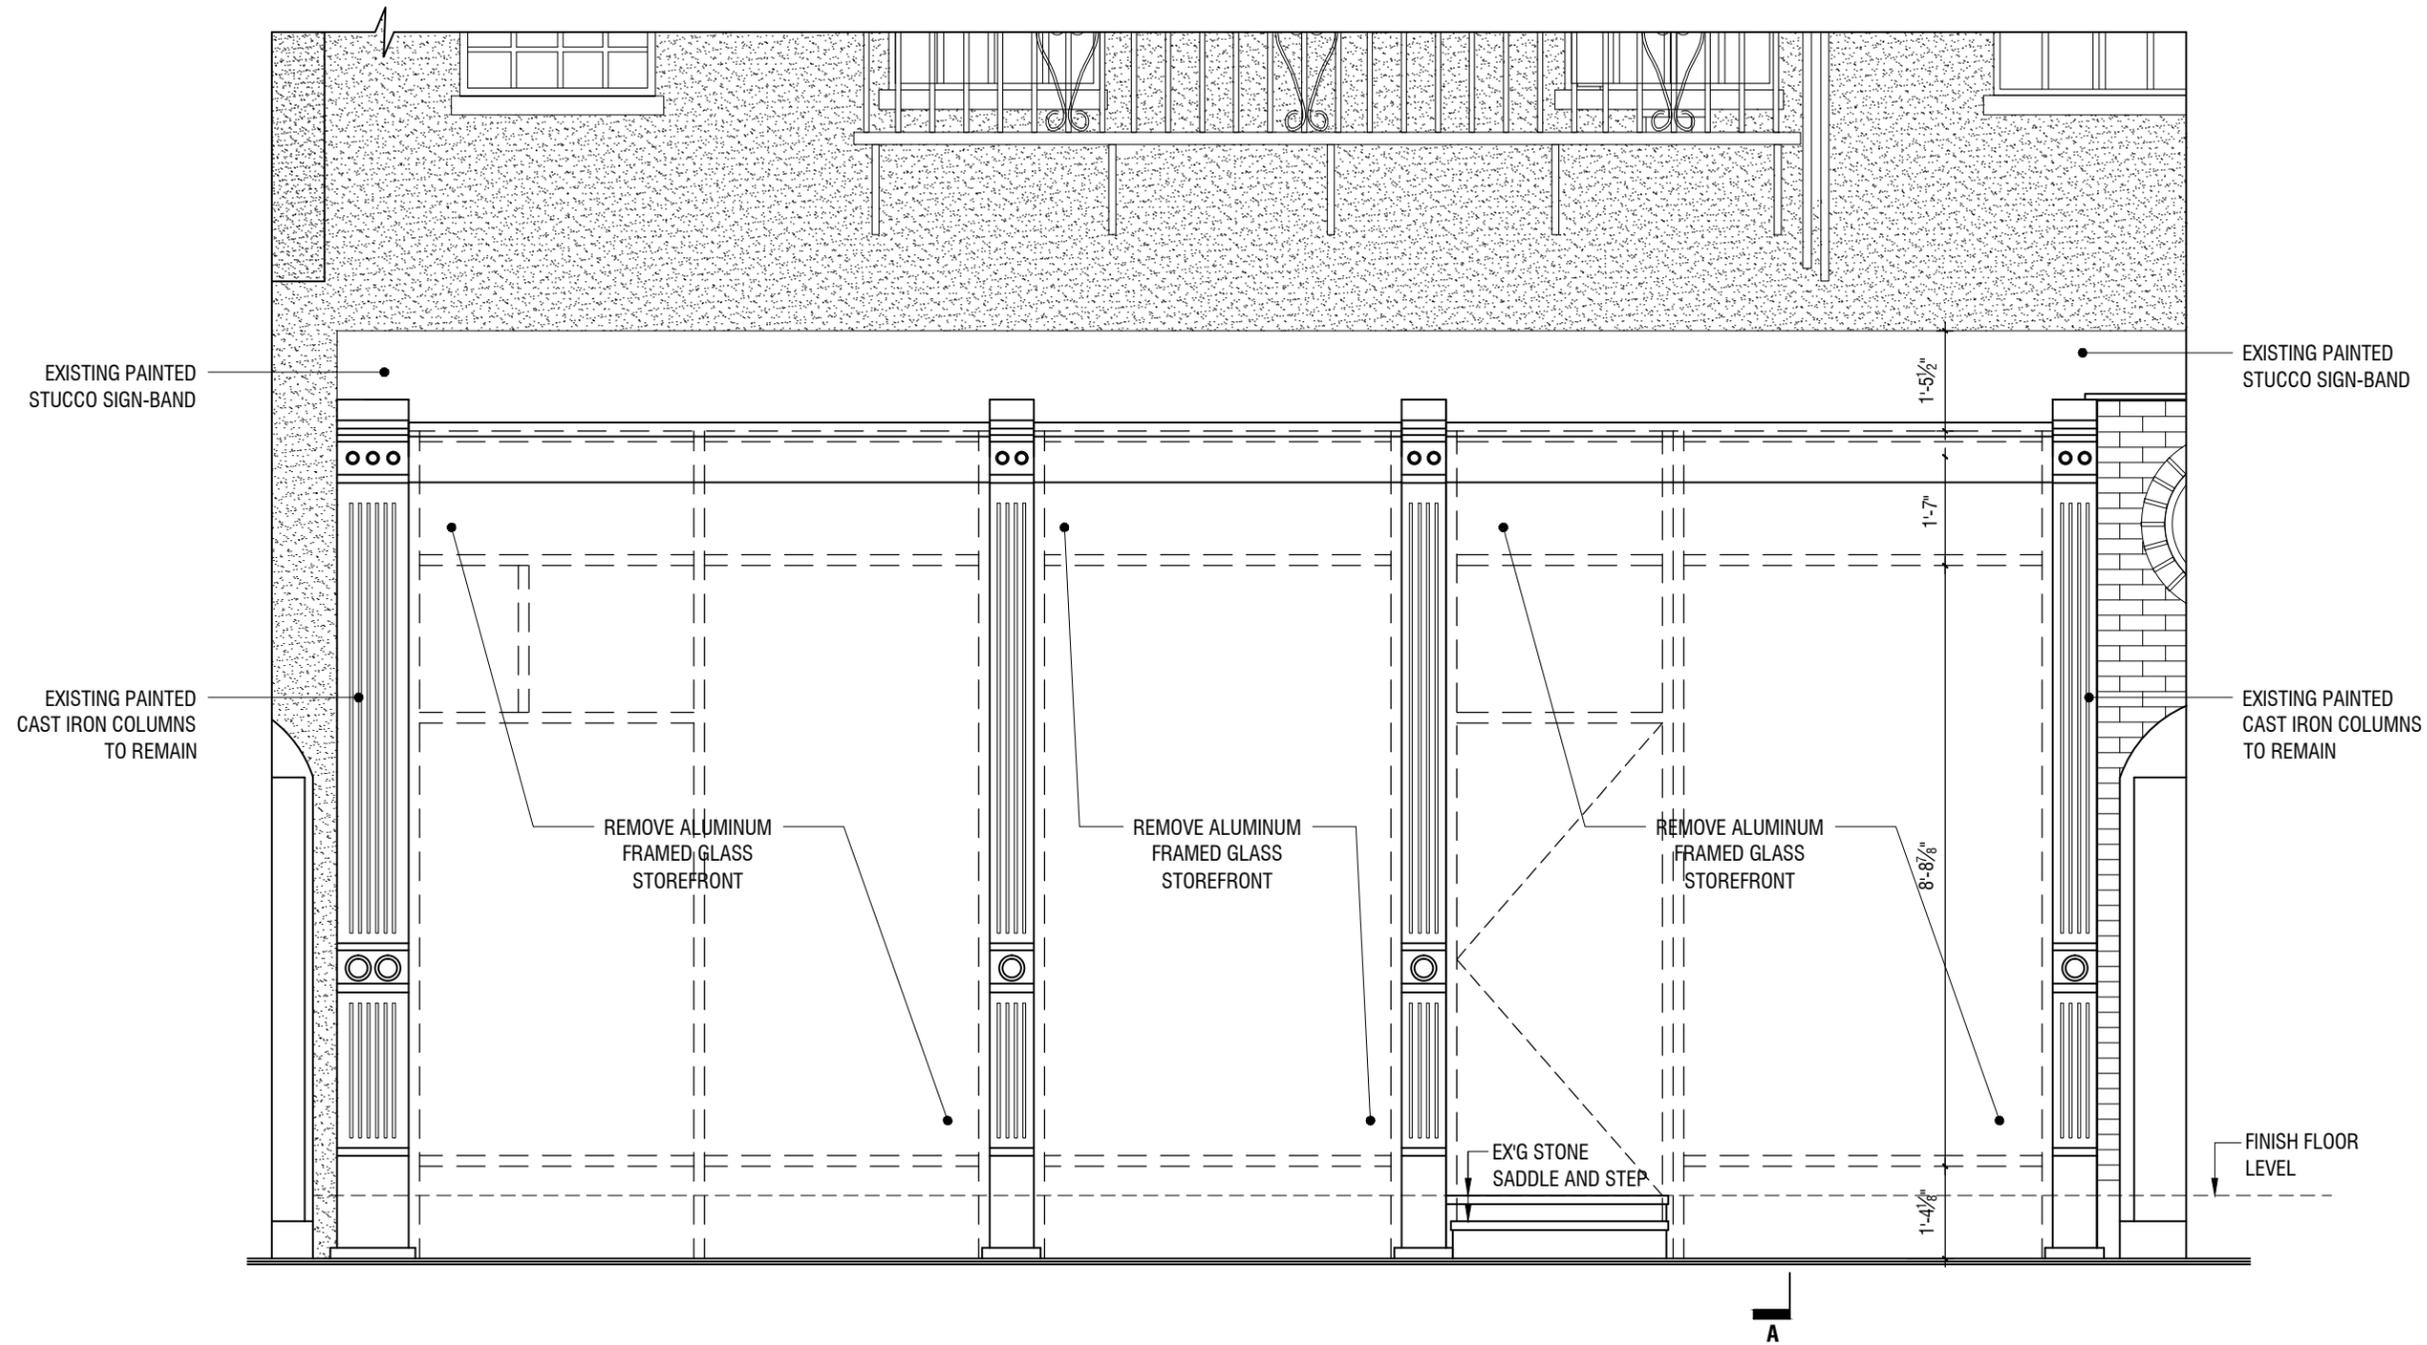

Revised		
No.	Date	Description
△		
△		
△		
△		

Issued		
No.	Date	Description

1	3.2.15	LPC
---	--------	-----

Project:


WWVY RESTAURANT
183 W 10 STREET
NEW YORK, NY 10013

Date:	Scale:
5/10/2016	3/8" = 1'-0"

Drawn By:	Reviewed By:
TL	ND

Seal & Signature	Drawing Title:
	EXISTING ELEVATION
	LPC-008.00

Copyright: All rights reserved. No part of this drawing may be reproduced without the expressed consent of NDA. Infringements of the concepts and design ideas presented on these drawings are forbidden and violators will be prosecuted to the fullest extent permitted by law.
 1. Drawing not to be used for construction purposes unless authorized by Architect.
 2. Drawing not to be scaled.
 3. Contractor to verify all dimensions and conditions before construction and immediately notify Architect of any discrepancies.

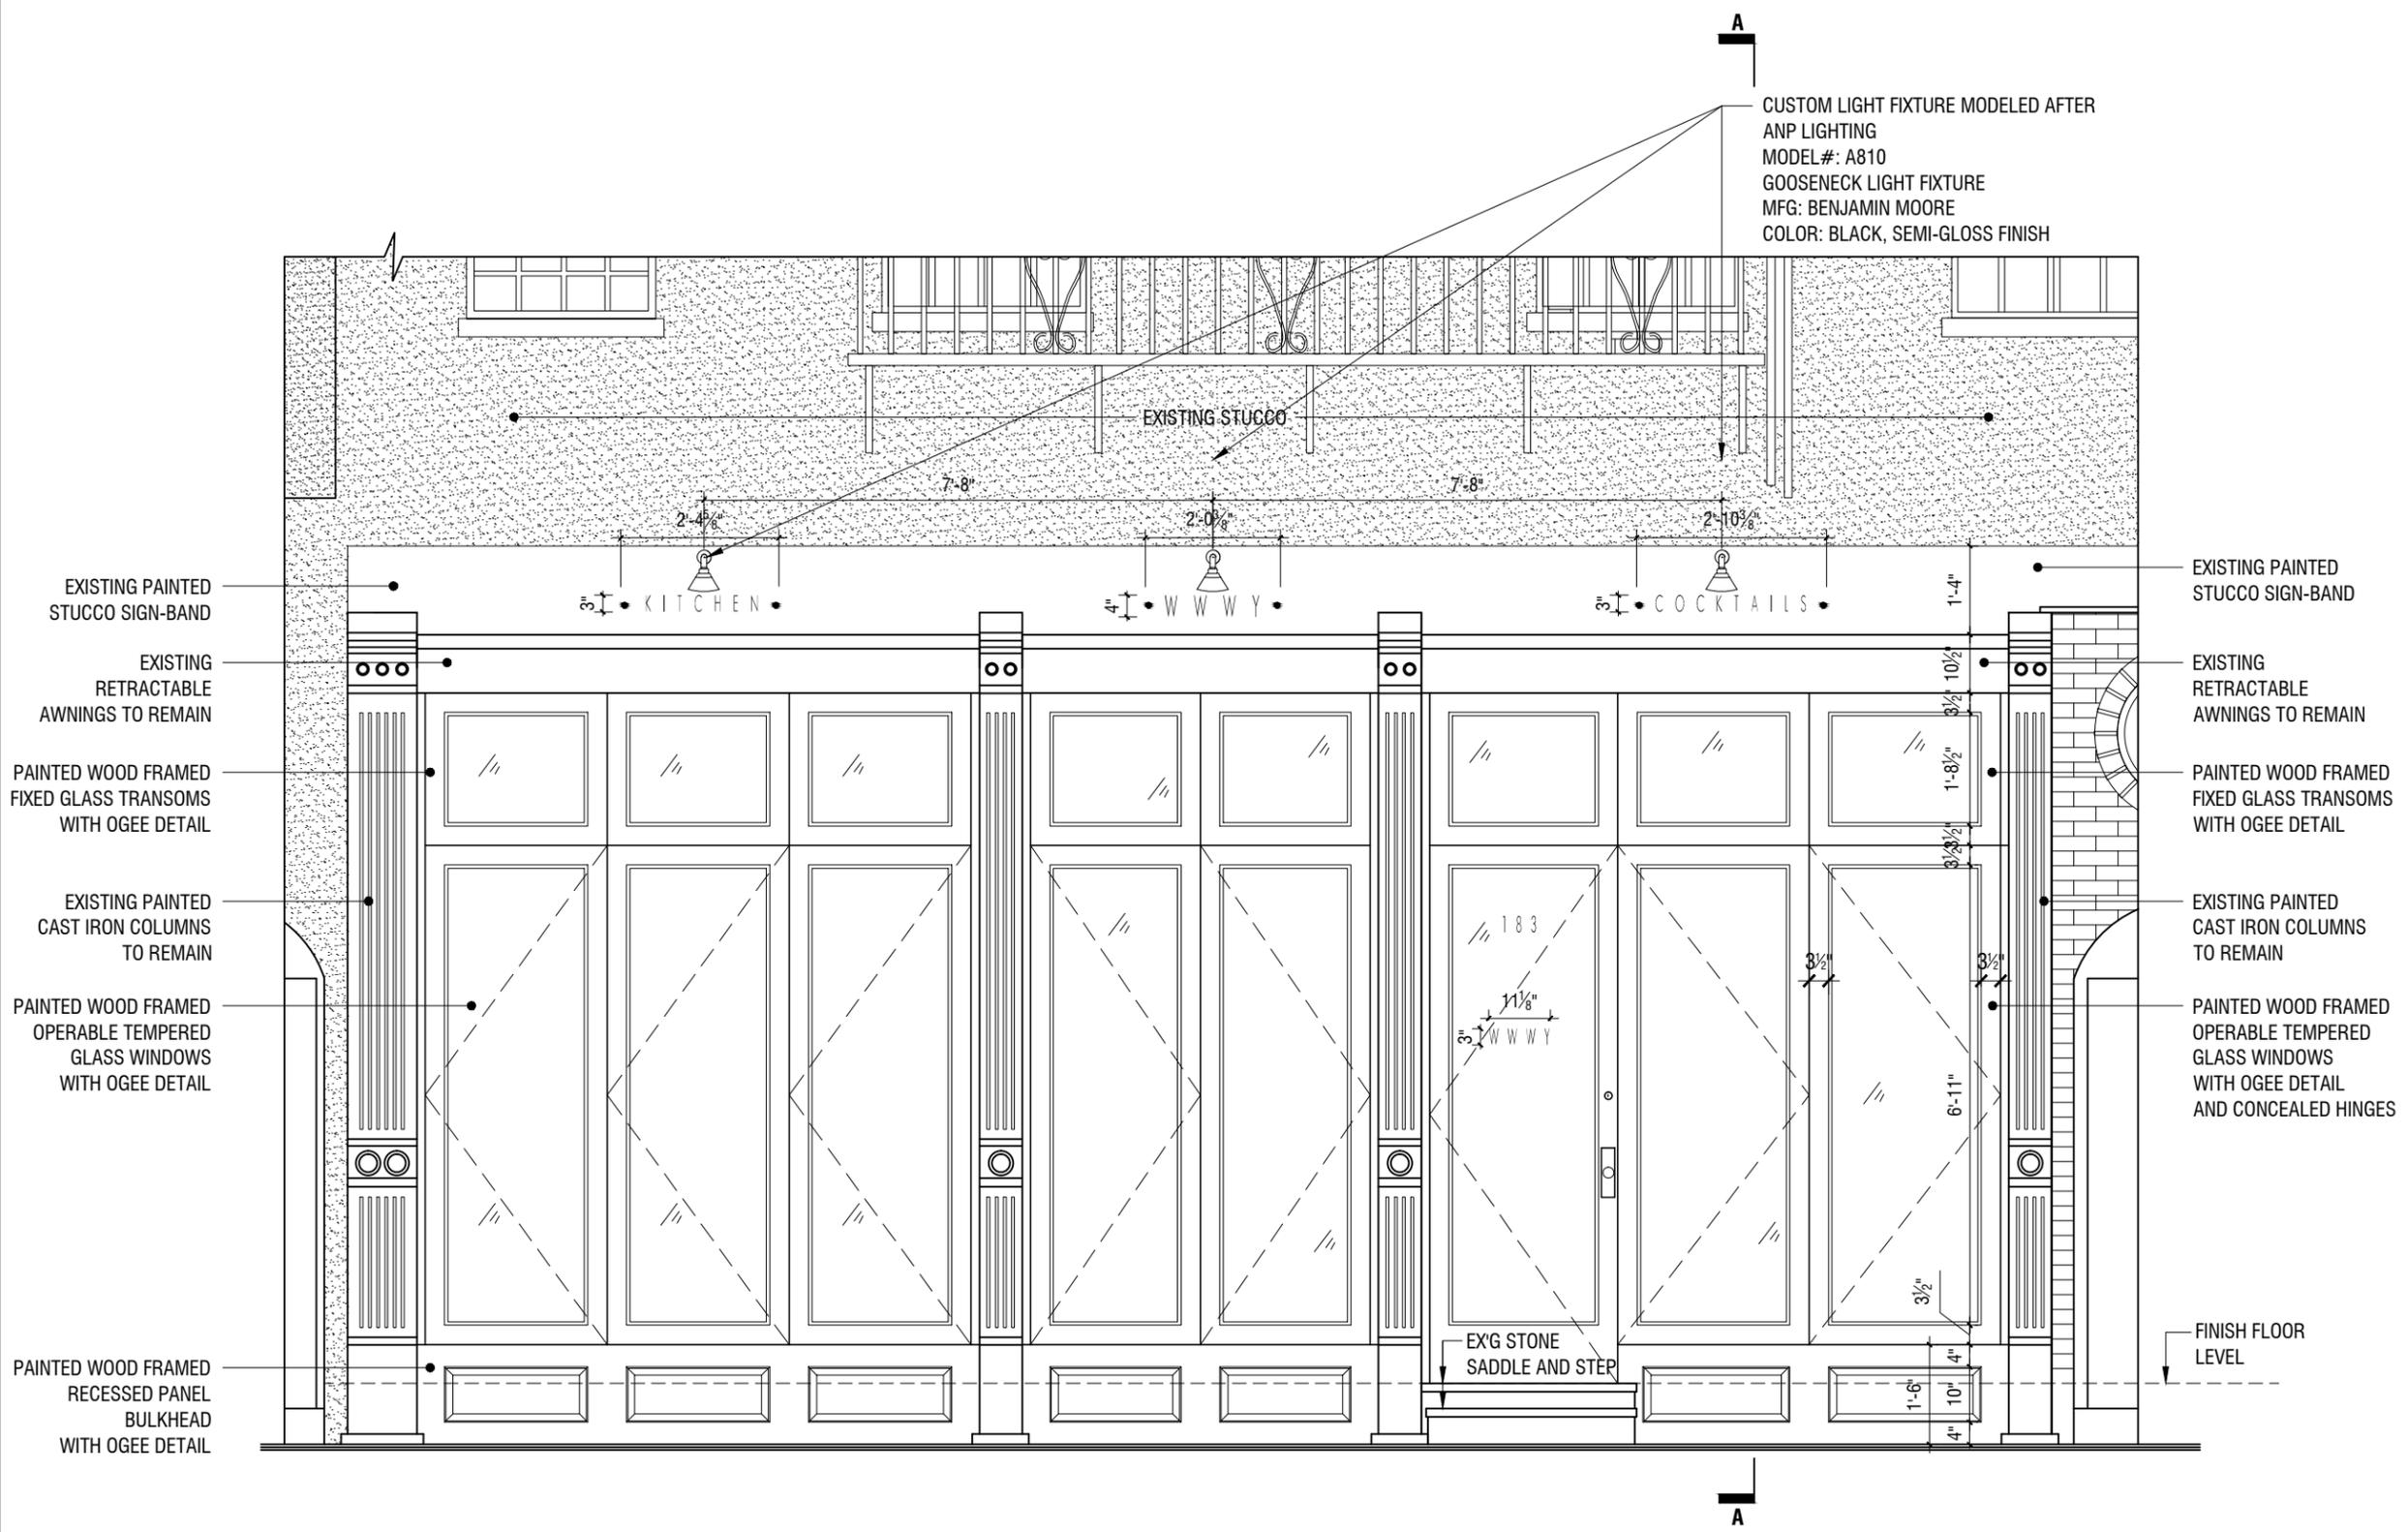

Revised		
No.	Date	Description
△		
△		
△		
△		

Issued		
No.	Date	Description

1 | 3.2.15 | LPC

Project:
WWWY RESTAURANT
 183 W 10 STREET
 NEW YORK, NY 10013


Date: 5/10/2016
 Scale: 3/8" = 1'-0"

Drawn By: TL
 Reviewed By: ND

Seal & Signature
 Drawing Title:
PROPOSED ELEVATION

LPC-009.00

Copyright: All rights reserved. No part of this drawing may be reproduced without the expressed consent of NDA. Infringements of the concepts and design ideas presented on these drawings are forbidden and violators will be prosecuted to the fullest extent permitted by law.
 1. Drawing not to be used for construction purposes unless authorized by Architect.
 2. Drawing not to be scaled.
 3. Contractor to verify all dimensions and conditions before construction and immediately notify Architect of any discrepancies.

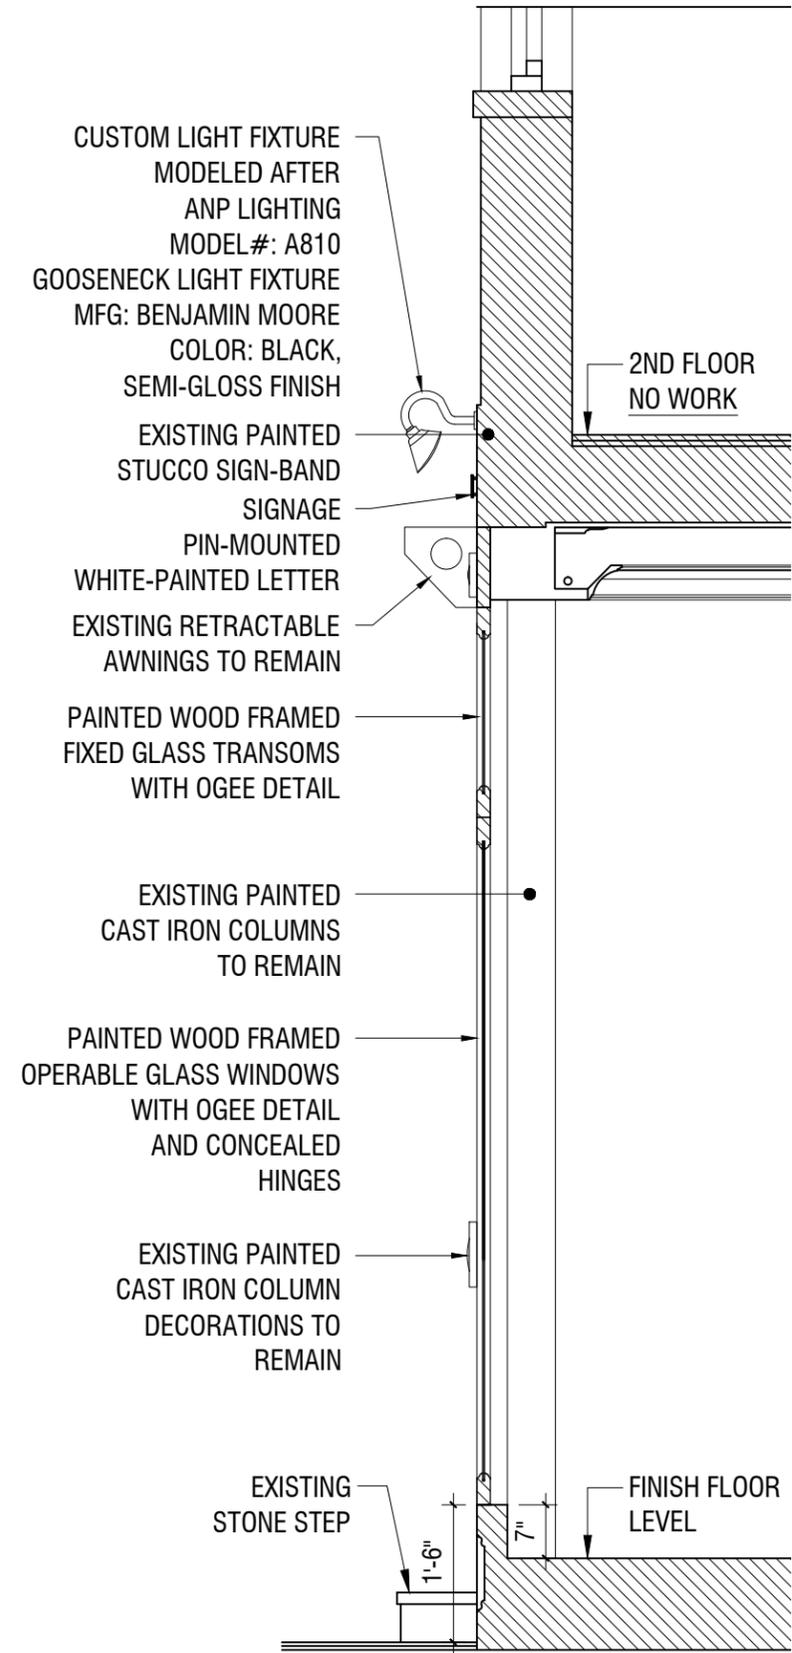

CUSTOM LIGHT FIXTURE
 MODELED AFTER
 ANP LIGHTING
 MODEL#: A810
 GOOSENECK LIGHT FIXTURE
 MFG: BENJAMIN MOORE
 COLOR: BLACK,
 SEMI-GLOSS FINISH
 EXISTING PAINTED
 STUCCO SIGN-BAND
 SIGNAGE
 PIN-MOUNTED
 WHITE-PAINTED LETTER
 EXISTING RETRACTABLE
 AWNINGS TO REMAIN
 PAINTED WOOD FRAMED
 FIXED GLASS TRANSOMS
 WITH OGEE DETAIL

EXISTING PAINTED
 CAST IRON COLUMNS
 TO REMAIN
 PAINTED WOOD FRAMED
 OPERABLE GLASS WINDOWS
 WITH OGEE DETAIL
 AND CONCEALED
 HINGES
 EXISTING PAINTED
 CAST IRON COLUMN
 DECORATIONS TO
 REMAIN

EXISTING
 STONE STEP
 1'-6"
 7"
 FINISH FLOOR
 LEVEL

SECTION A-A

Revised		
No.	Date	Description
△		
△		
△		
△		

Issued		
No.	Date	Description

1 | 3.2.15 | LPC

Project:
WWWY RESTAURANT
 183 W 10 STREET
 NEW YORK, NY 10013

Date: 5/10/2016 Scale: 1/2 = 1'-0"

Drawn By: TL Reviewed By: ND

Seal & Signature
 Drawing Title:
PROPOSED SECTION

LPC-010.00