




720 - 29 M








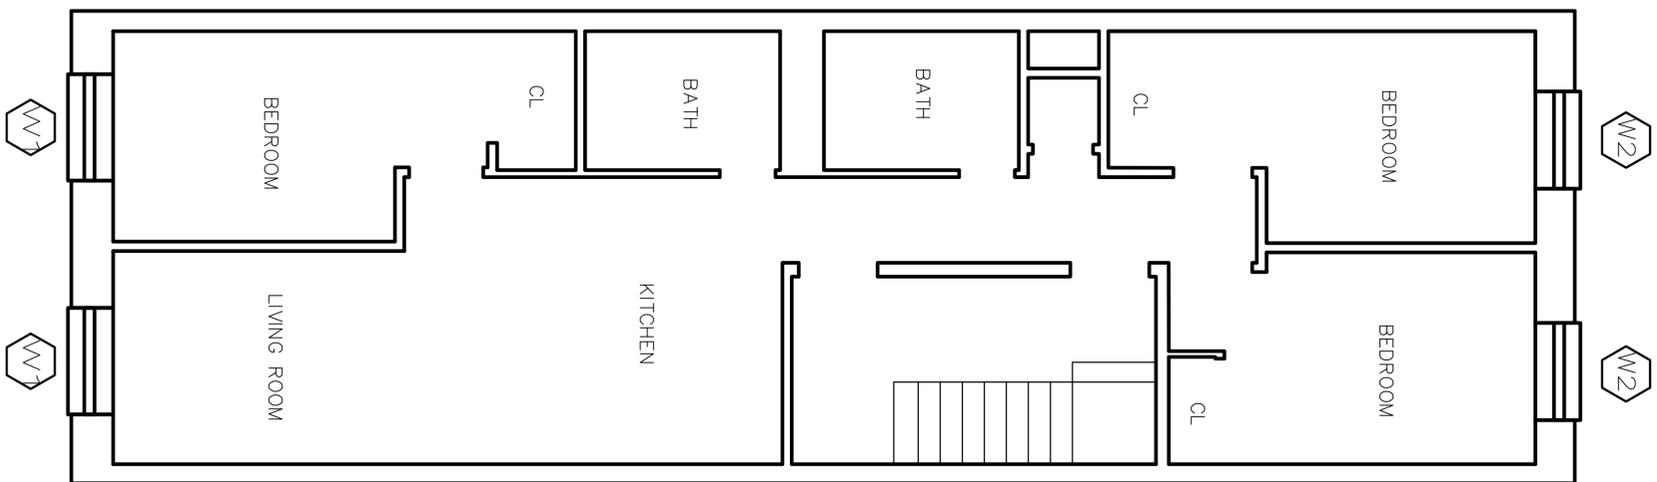

2ND FLOOR PLAN  
437 W 22ND STREET

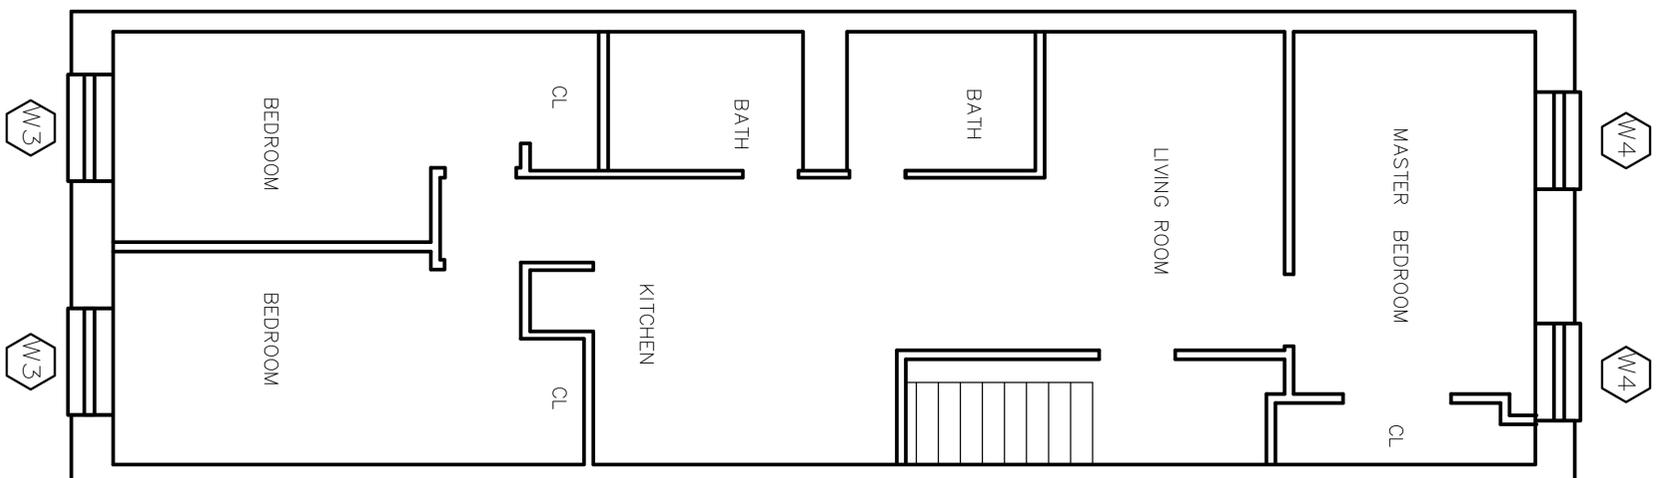

4TH FLOOR PLAN  
437 W 22ND STREET

REV.	DATE	DESCRIPTION	BY
1	1-20-15	REVISED PER FIELD VISIT	GBS
2	12-16-14	REVISED PER EMAIL	GBS
3	12-2-14	REVISED PER EMAIL	GBS
4	9-2-14	REVISED PER FIELD VISIT	GBS


**PELLA WINDOWS & DOORS**  
**COMMERCIAL DIVISION**  
4 FORDUM PL., 8531 CUMMEL, N.Y. 07076 (973) 251-6600

PROJECT: **437 WEST 22ND STREET APT. 2 & 4**  
PELLA 000E # 519222




CONTRACTOR: **ROBERT COHEN**  
(917) 567-1416

ARCHITECT: **GEORGE RICAR ARCHITECTS PC**  
(212) 966-0090

DWN BY: **K.M.** DATE: **07/02/14** SCALE: **1/2" = 1'-0"**

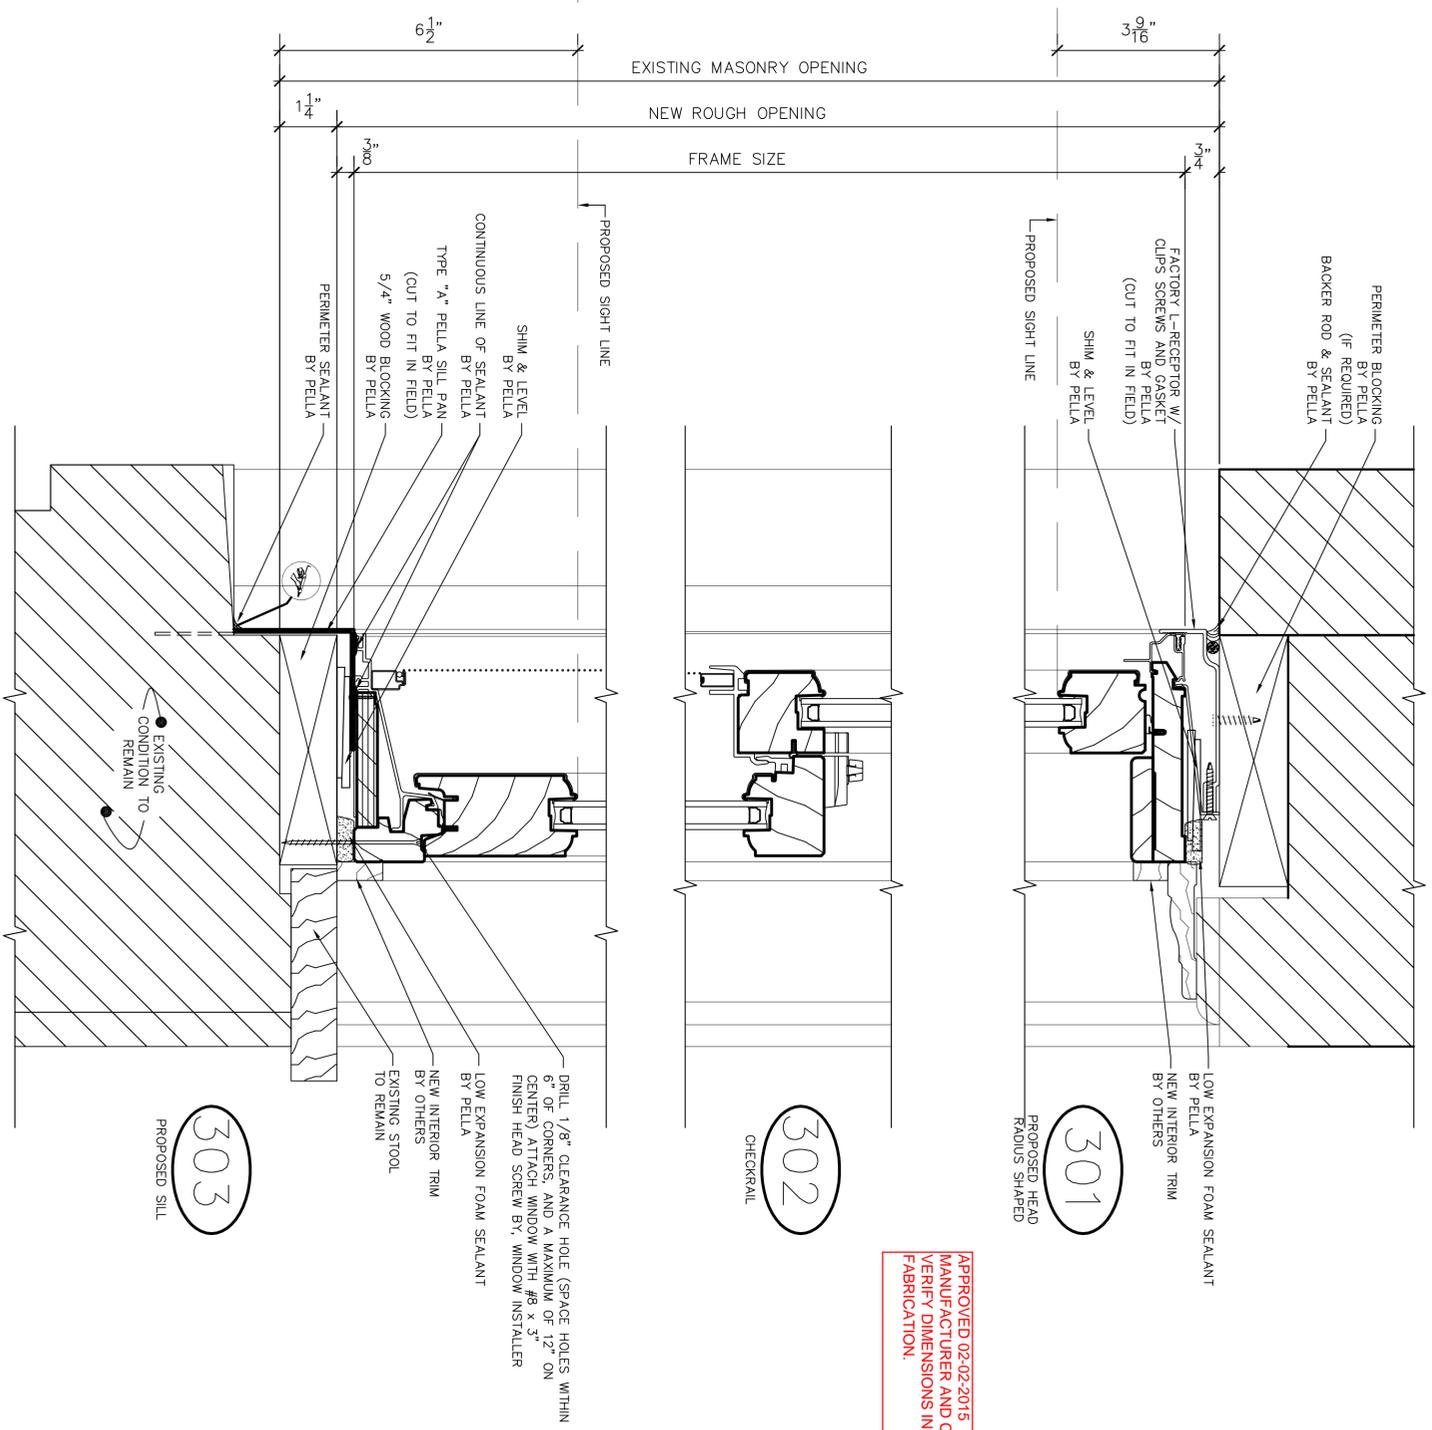


APPROVED 02-02-2015  
MANUFACTURER AND CONTRACTOR TO  
VERIFY DIMENSIONS IN FIELD PRIOR TO  
FABRICATION.

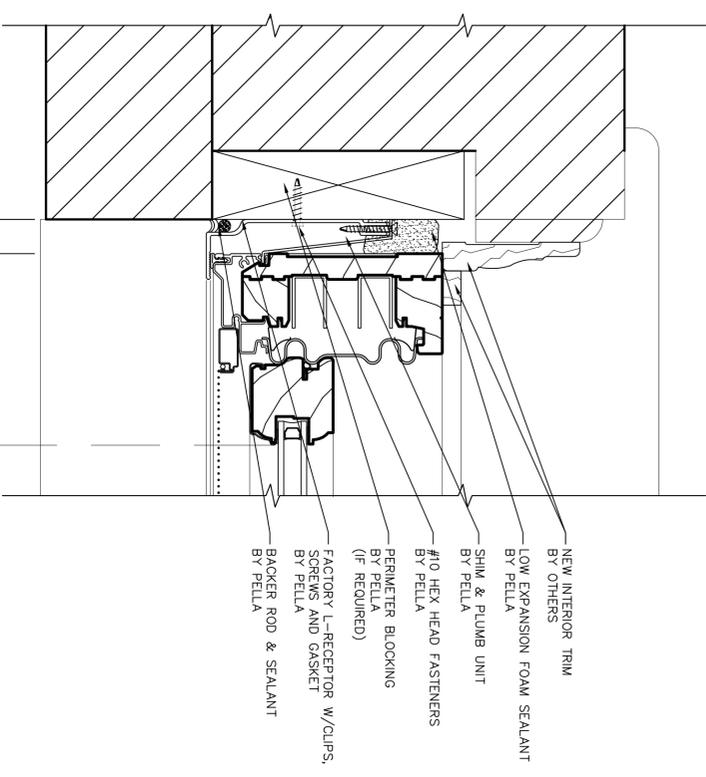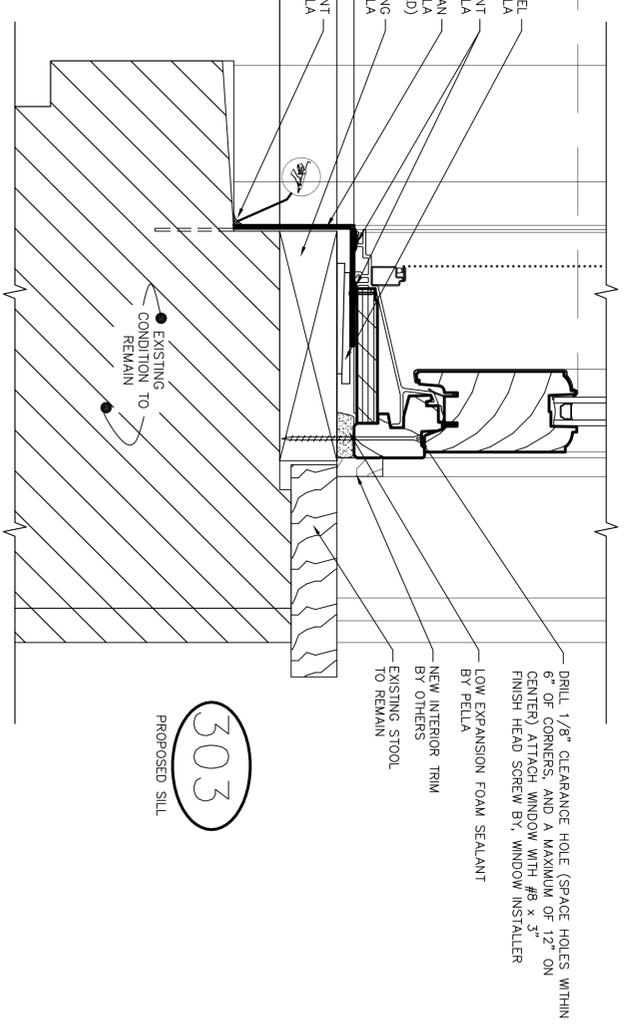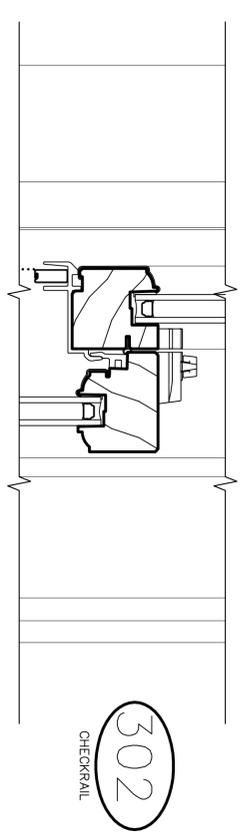


1-20-15	REVISED PER FIELD VISIT	G85	
3	12-16-14	REVISED PER EMAIL	G85
2	12-2-14	REVISED PER EMAIL	G85
1	9-2-14	REVISED PER FIELD VISIT	G85
REV.	DATE	DESCRIPTION	BY

**PELLA WINDOWS & DOORS**  
**COMMERCIAL DIVISION**  
 4 FORDUM PL., 853 CUMMEL, N.Y. 07075-0600  
 PROJECT: **437 WEST 22ND STREET APT. 2 & 4**  
 PELLA 0001E # 519222  
 NEW YORK, NY  
 CONTRACTOR: **ROBERT COHEN** (917) 567-1416  
 ARCHITECT: **GEORGE RICAR ARCHITECTS PC** (212) 966-0090  
 DWN BY: **K.M.** DATE: **07/02/14** SCALE: **6" = 1'-0"**

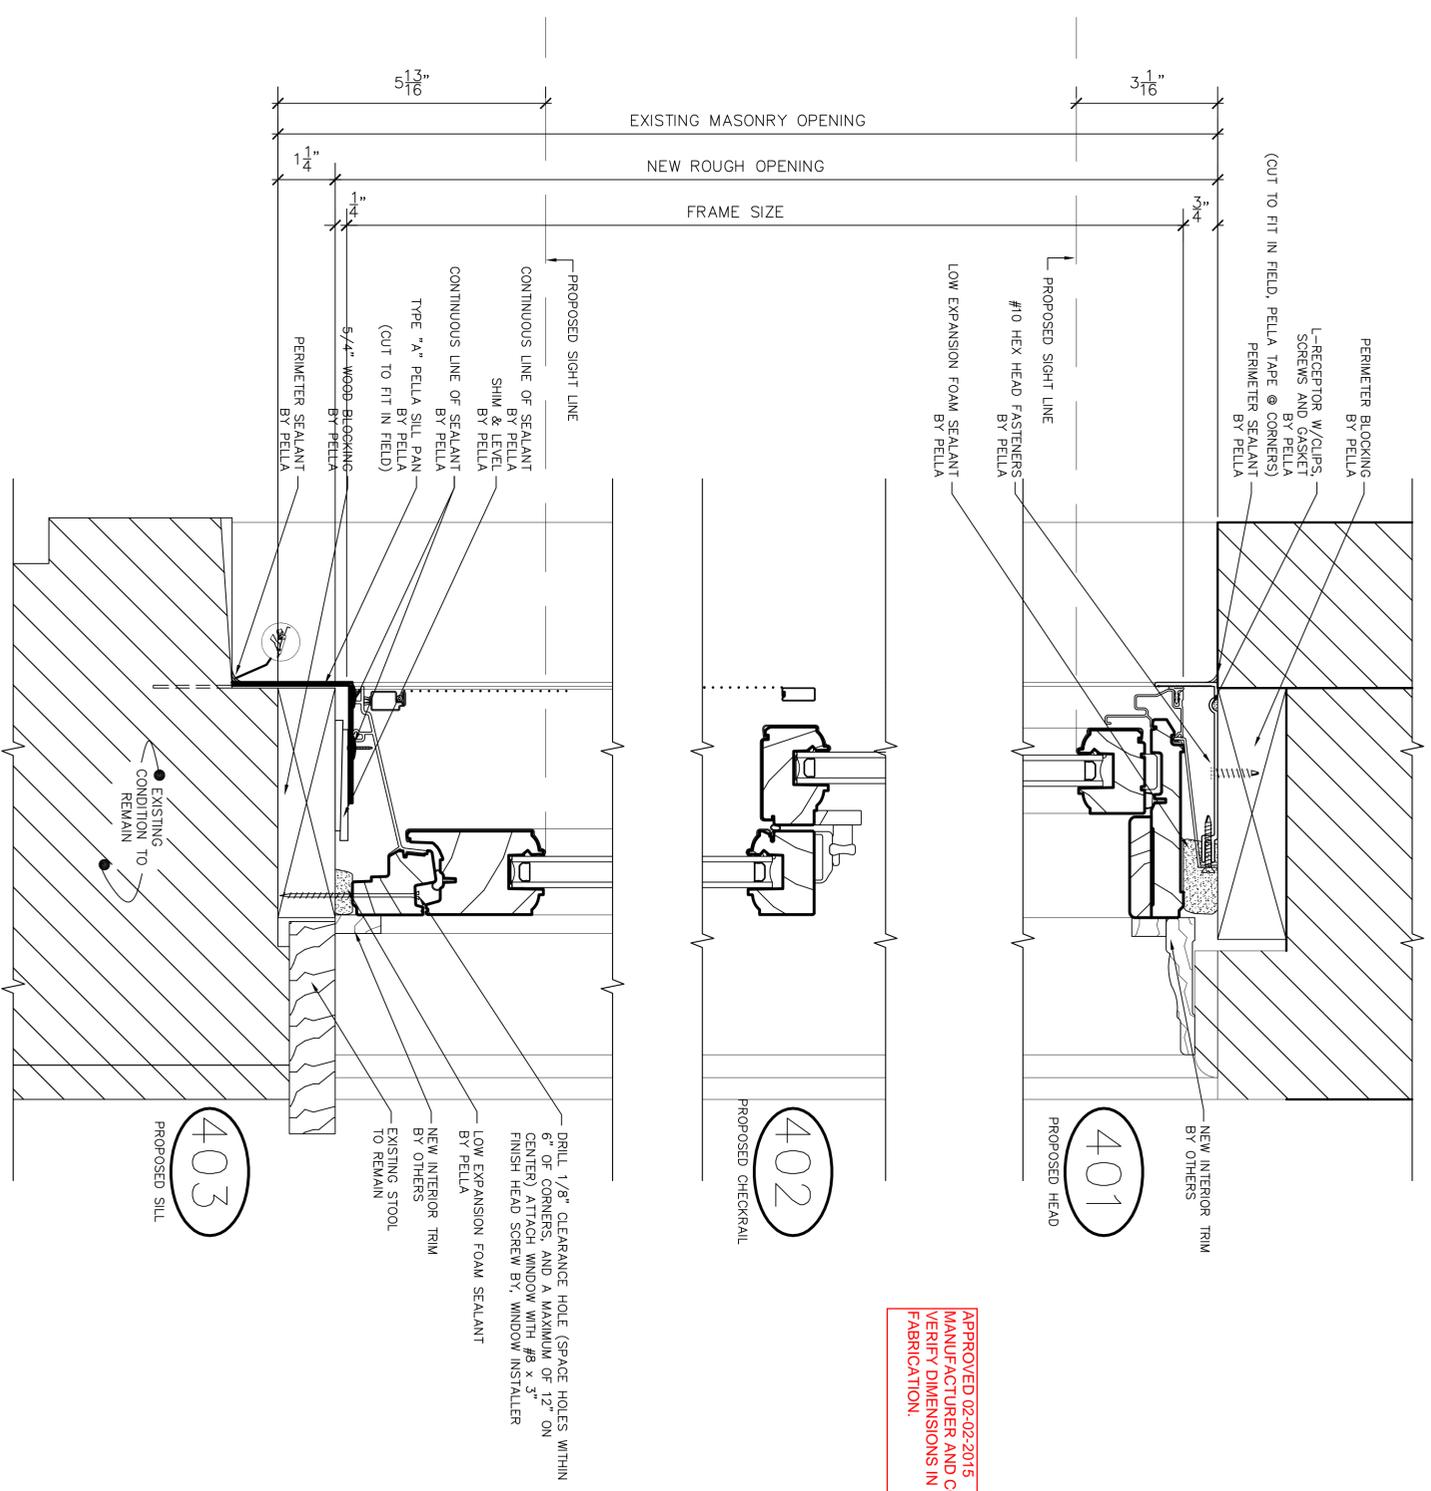

APPROVED 02-02-2015  
MANUFACTURER AND CONTRACTOR TO  
VERIFY DIMENSIONS IN FIELD PRIOR TO  
FABRICATION.

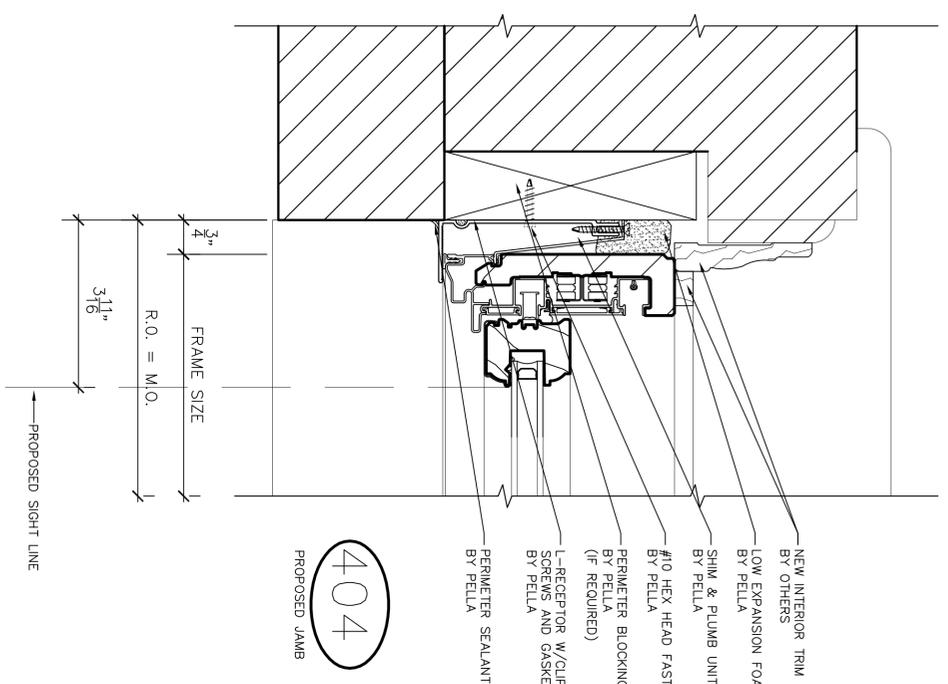


4	1-20-15	REVISED PER FIELD VISIT	GRS
3	12-16-14	REVISED PER EMAIL	GRS
2	12-2-14	REVISED PER EMAIL	GRS
1	9-2-14	REVISED PER FIELD VISIT	GRS
REV.	DATE	DESCRIPTION	BY



**PELLA WINDOWS & DOORS**  
**COMMERCIAL DIVISION**  
 437 WEST 22ND STREET APT. 2 & 4  
 PELLA 000E # 532222  
 NEW YORK, NY

PROJECT: 437 WEST 22ND STREET APT. 2 & 4  
 SHEET 4 OF 5  
 JOB NO. GC0492

CONTRACTOR: ROBERT COHEN (917) 567-1416  
 ARCHITECT: GEORGE RICAR ARCHITECTS PC (212) 966-4090  
 DWN BY: K.M. DATE: 07/02/14 SCALE: 6" = 1'-0"

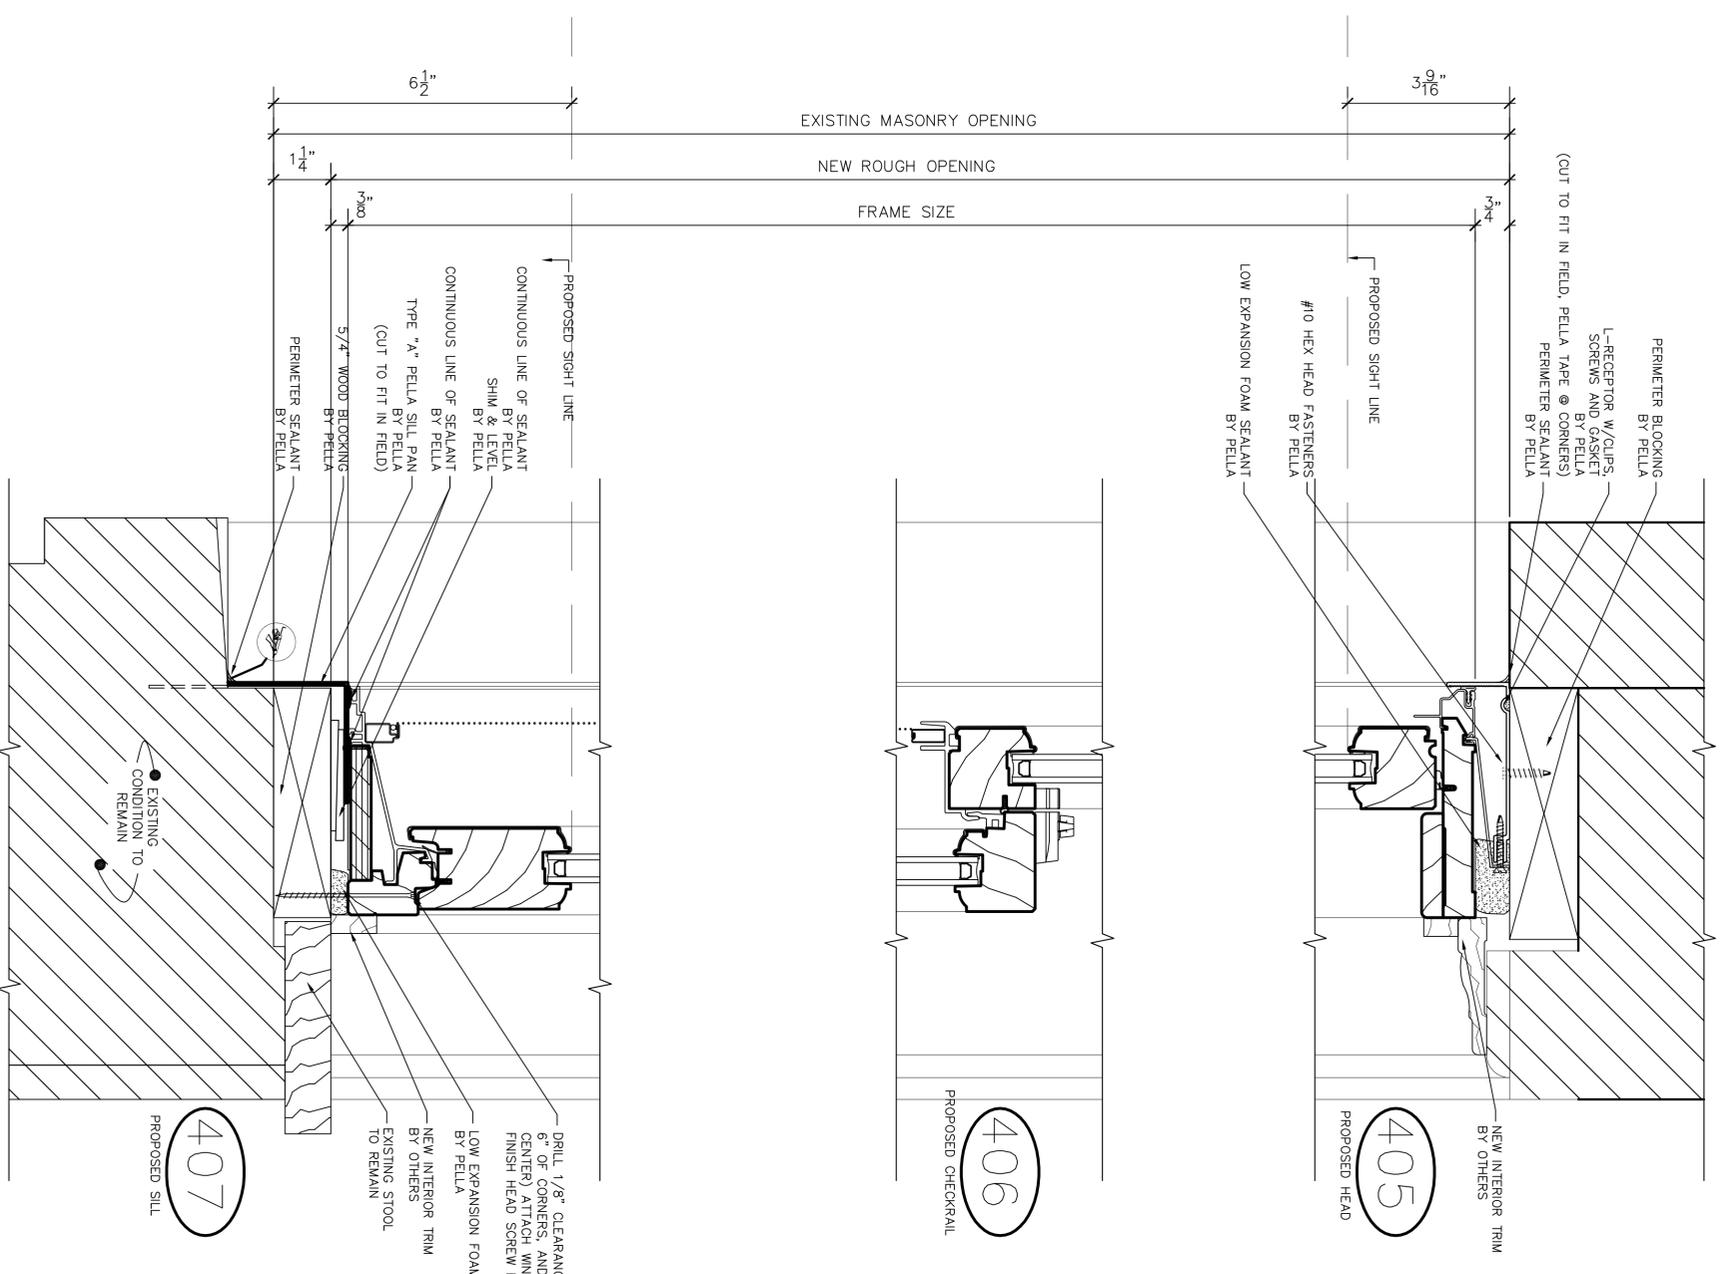

APPROVED 02-02-2015  
MANUFACTURER AND CONTRACTOR TO  
VERIFY DIMENSIONS IN FIELD PRIOR TO  
FABRICATION.

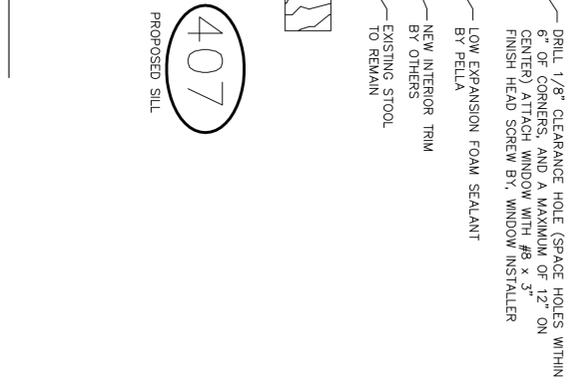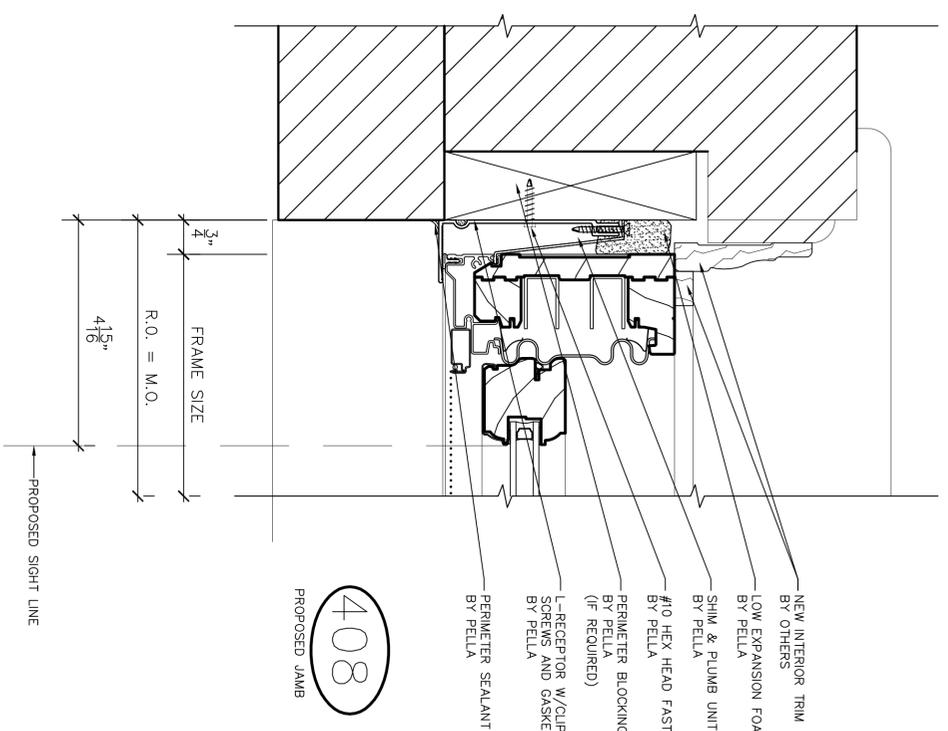

REV.	DATE	DESCRIPTION	BY
1	9-2-14	REVISED PER FIELD VISIT	GSS
2	12-2-14	REVISED PER EMAIL	GSS
3	12-16-14	REVISED PER EMAIL	GSS
4	1-20-15	REVISED PER FIELD VISIT	GSS


**PELLA WINDOWS & DOORS**  
COMMERCIAL DIVISION  
4 SPINNEY PL., WEST CUMBERLAND, N.Y. 07093-0600

PROJECT: **437 WEST 22ND STREET APT. 2 & 4**  
PELLA 000E # 532222



CONTRACTOR: ROBERT COHEN (917) 567-1416  
ARCHITECT: GEORGE RICAR ARCHITECTS PC (212) 966-0090  
DWN BY: K.M. DATE: 07/02/14 SCALE: 6" = 1'-0"

JOB NO. **GC0492**  
SHEET **4A** OF **5**

NEW YORK, NY

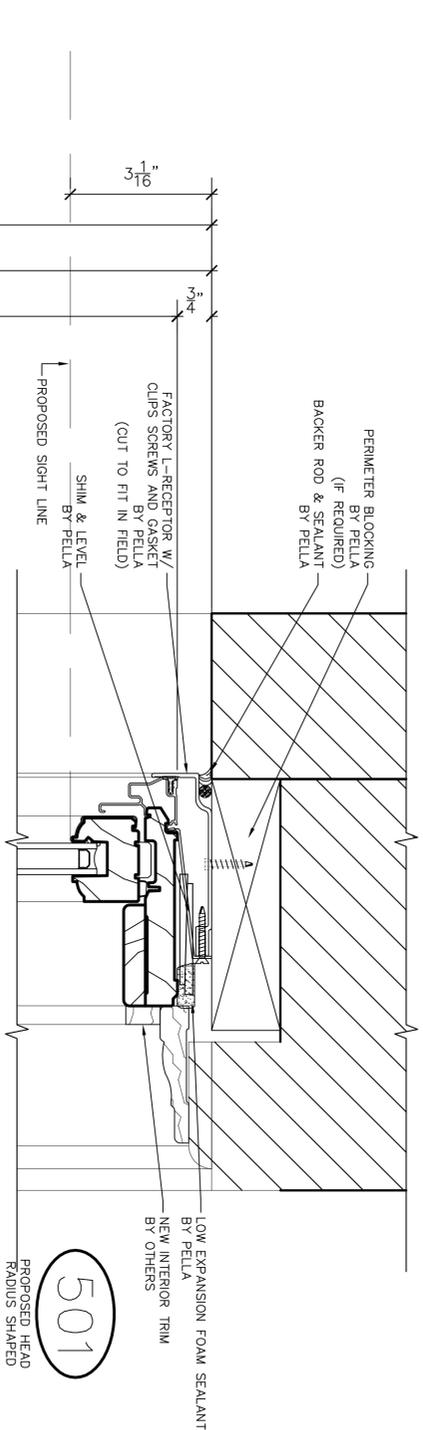

APPROVED 02-02-2015  
 MANUFACTURER AND CONTRACTOR TO  
 VERIFY DIMENSIONS IN FIELD PRIOR TO  
 FABRICATION!

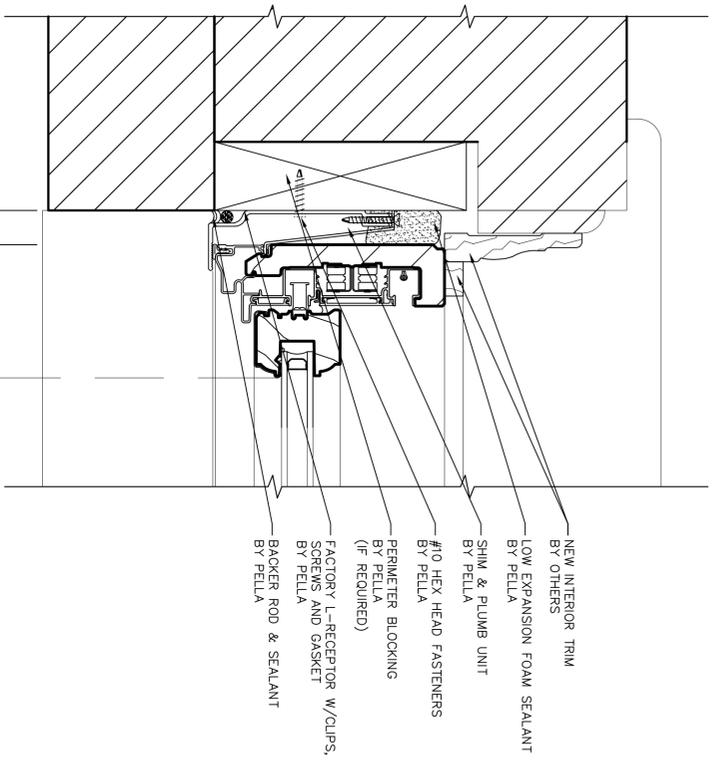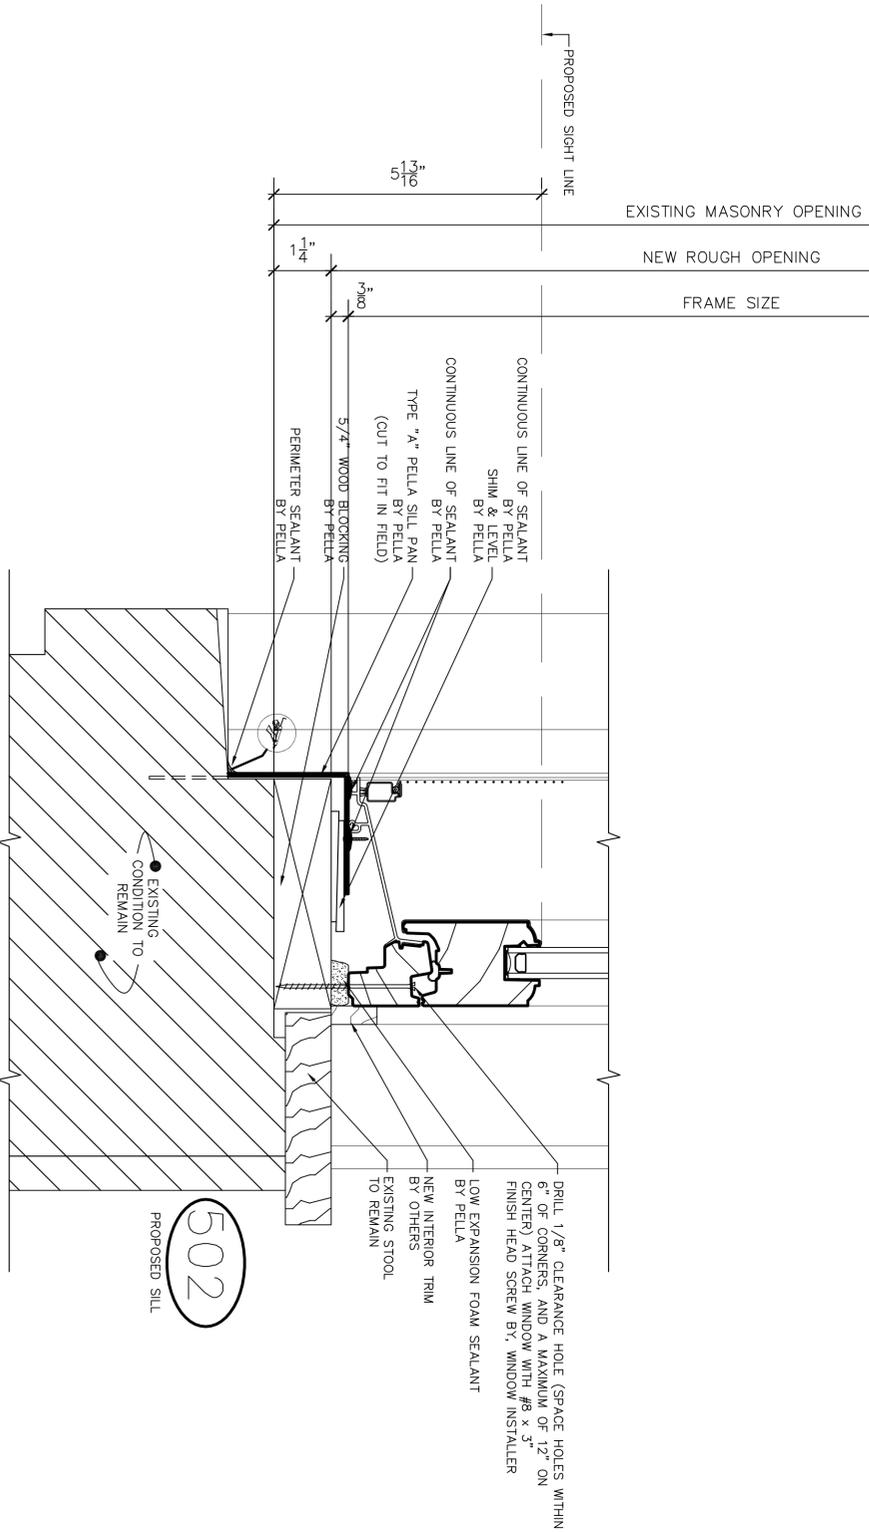

4	1-20-15	REVISED PER FIELD VISIT	GBS
3	12-16-14	REVISED PER EMAIL	GBS
2	12-2-14	REVISED PER EMAIL	GBS
1	9-2-14	REVISED PER FIELD VISIT	GBS
REV.	DATE	DESCRIPTION	BY

**PELLA WINDOWS & DOORS**  
**COMMERCIAL DIVISION**  
 4 SPINNEY PL., 853 CUMMEL, N.Y. 07075 (973)275-8800

PROJECT: **437 WEST 22ND STREET APT. 2 & 4**  
 PELLA 0001E # 519222

CONTRACTOR: **ROBERT COHEN** (917) 567-1416  
 ARCHITECT: **GEORGE RICAR ARCHITECTS PC** (212) 966-4090  
 DWN BY: **K.M.** DATE: **07/02/14** SCALE: **6" = 1'-0"**

JOB NO. **GC0492**  
 SHEET **5** OF **5**  
 NEW YORK, NY