

ADA  
ACCESSIBILITY  
RAMP



ST. PHILIP'S EPISCOPAL / ANGLICAN CHURCH


(THE DIOCESE OF LONG ISLAND)

THE VENERABLE CARVER W. ISRAEL, RECTOR

THE RIGHT REVEREND LAWRENCE C. PROVENZANO, DIOCESAN BISHOP


334 MACDONOUGH STREET  
BROOKLYN, NY 11233

NOVEMBER 09, 2015

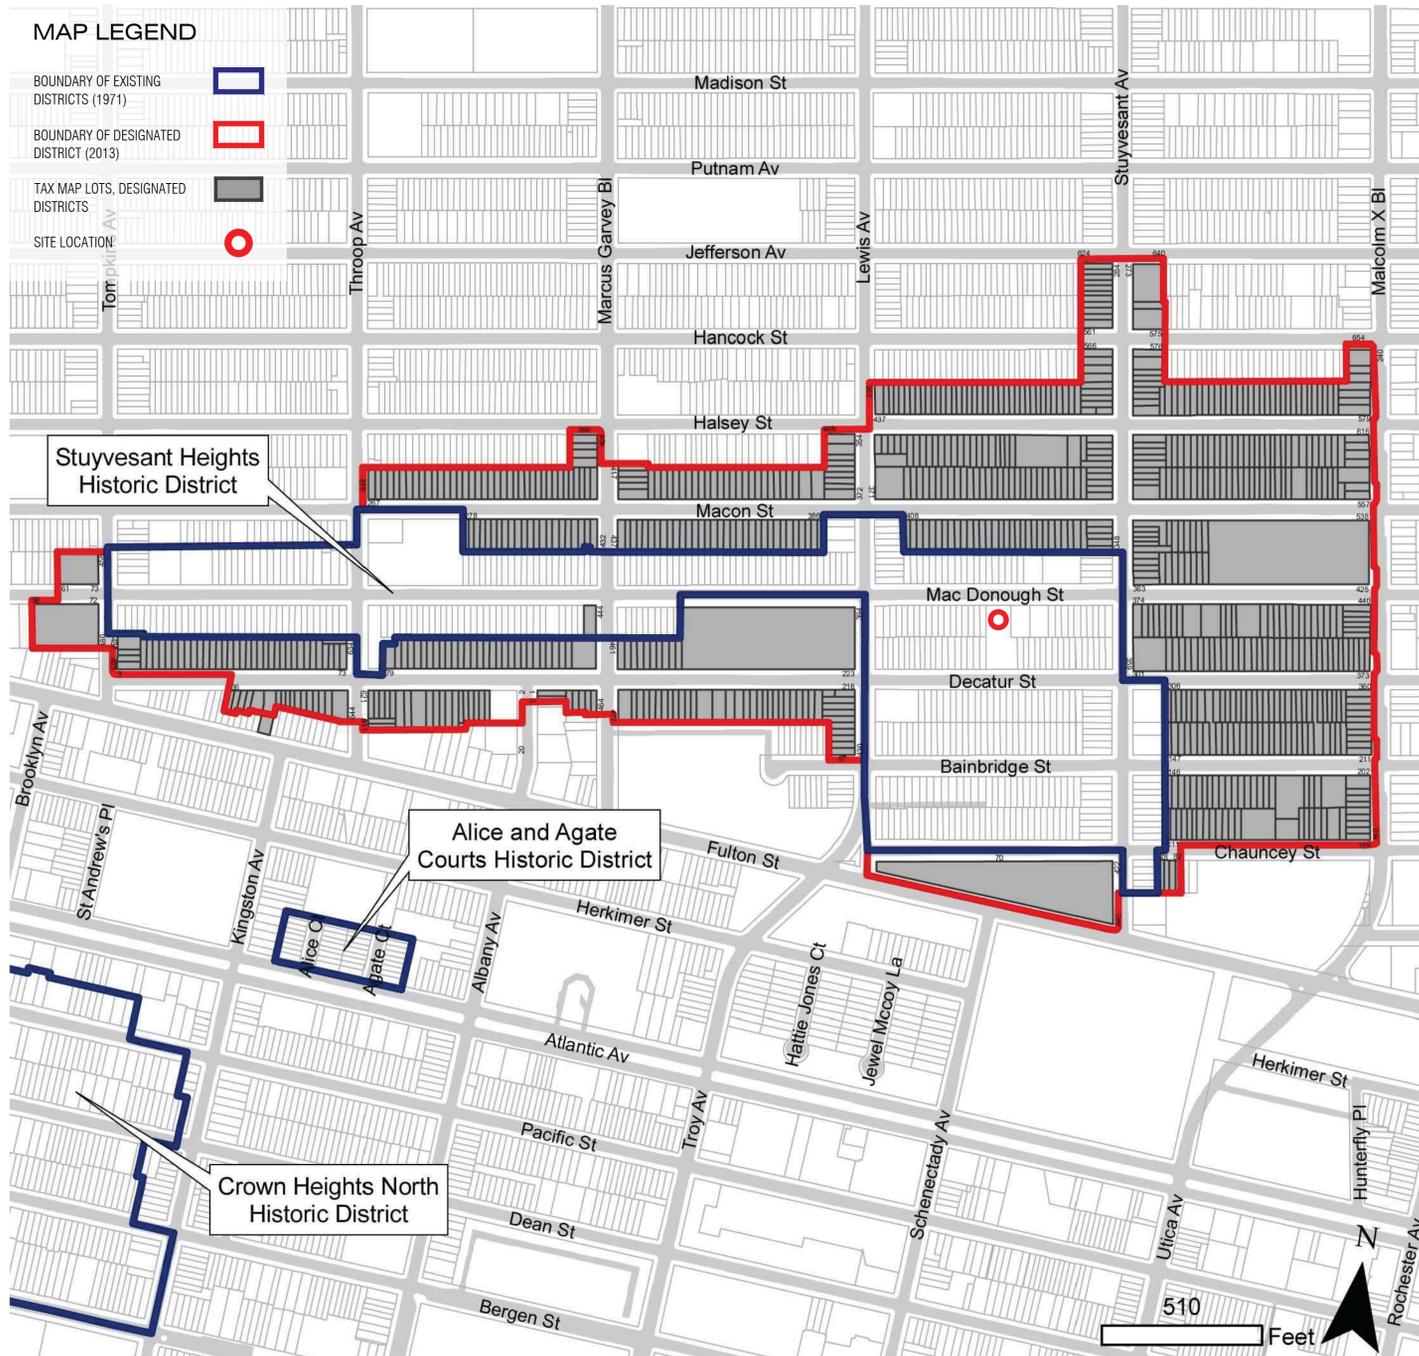

01 HISTORIC DISTRICT MAP | BEDFORD STUYVESANT/EXPANDED STUYVESANT HEIGHTS HISTORIC DISTRICT  
BOROUGH OF BROOKLYN, NY

DESIGNATED APRIL 16, 2013

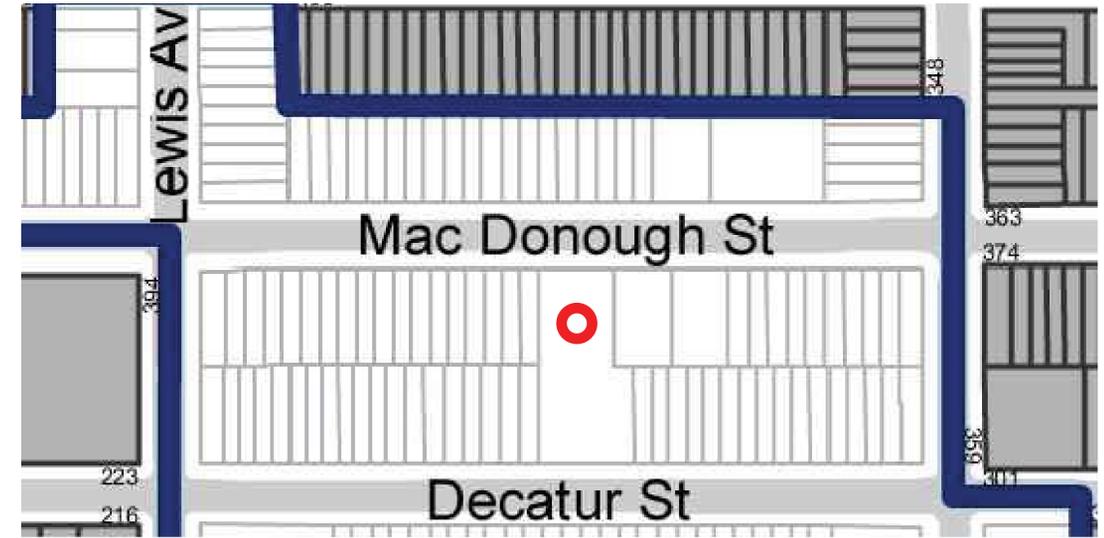

02 HISTORIC DISTRICT MAP | 334 MACDONOUGH STREET  
BROOKLYN, NY 11233

BEDFORD STUYVESANT/EXPANDED STUYVESANT HEIGHTS DISTRICT MAP

## STUYVESANT HEIGHTS

HISTORIC DISTRICT | BOROUGH OF BROOKLYN

### INTRODUCTION

"THE STUYVESANT HEIGHTS HISTORIC DISTRICT, AN L-SHAPED AREA NORTH OF FULTON STREET, COMPRISES OVER 430 BUILDINGS LOCATED ON THIRTEEN CITY BLOCKS, OR PART THEREOF. IT LIES APPROXIMATELY BETWEEN STUYVESANT AND TOMPKINS AVENUES TO THE EAST AND WEST AND MACON AND CHAUNCEY STREETS TO THE NORTH AND SOUTH."

## ST. PHILIP'S CHURCH

334 MACDONOUGH STREET | BROOKLYN, NY

WAS BUILT IN 1898-99 FOR THE CONGREGATION OF THE EPISCOPAL CHURCH OF THE GOOD SHEPHERD. BASED ON ENGLISH GOTHIC PROTOTYPES, IT WAS DESIGNED BY ARNE DEHLI, OF THE FIRM OF DEHLI & HOWARD, A WELL-KNOWN ARCHITECT WHOSE CAREER IS IN THE ARCHITECTURAL INTRODUCTION (P.12). ST. PHILIP'S IS A HANDSOME CHURCH, CONSTRUCTED OF ROUGH-CUT STONE, WITH A SQUARE TOWER AND BELFRY ON THE LEFT-HAND SIDE OF THE GABLED NAVE. A LARGE POINTED-ARCH WINDOW WITH TRACERY IS THE DOMINANT FEATURE OF THE FACADE. BELOW THE WINDOW IS A RICHLY ORNAMENTED ENTRY PORCH. AT THE RIGHT, A LOW TWO-STORY AISLE SECTION BALANCES THE FACADE. POINTED-ARCHED DOORS AND WINDOWS APPEAR THROUGHOUT. THE STEEPLY GABLED SILHOUETTE OF THE CHURCH IS ENRICHED BY CROCKETED FINIALS ABOVE THE BUTTRESSES AND GABLES. GARGOYLES APPEAR ON THE CRENELLATED CORNER TURRET OF THE MAIN TOWER AND ON THE BUTTRESS AT THE RIGHT SIDE OF THE MAIN FRONT GABLE.

INTRODUCTION AND PROPERTY DESCRIPTION ARE FROM THE STUYVESANT HEIGHTS DESIGNATION REPORT SEPTEMBER 14, 1971





LOOKING EAST ON MACDONOUGH STREET FROM STUYVESANT AVENUE  
COLLECTION OF ROBERT STONEHILL

01 PHOTOGRAPH | CIRCA 1910  
BROOKLYN, NY





01 PHOTOGRAPH | ST. PHILIP'S CHURCH  
334 MACDONOUGH STREET BROOKLYN, NY



02 PHOTOGRAPH | 221-333 MACDONOUGH STREET  
BROOKLYN, NY



03 PHOTOGRAPH | 330-336 MACDONOUGH STREET  
BROOKLYN, NY





01 PHOTOGRAPH | EXISTING FACADE  
334 MACDONOUGH STREET BROOKLYN, NY



02 PHOTOGRAPH | AREA OF PROPOSED WORK  
334 MACDONOUGH STREET BROOKLYN, NY




03 PHOTOGRAPH | AREA OF PROPOSED WORK  
334 MACDONOUGH STREET BROOKLYN, NY




02 EXISTING | FLAMED BLUESTONE



03 EXISTING | METAL HANDRAIL

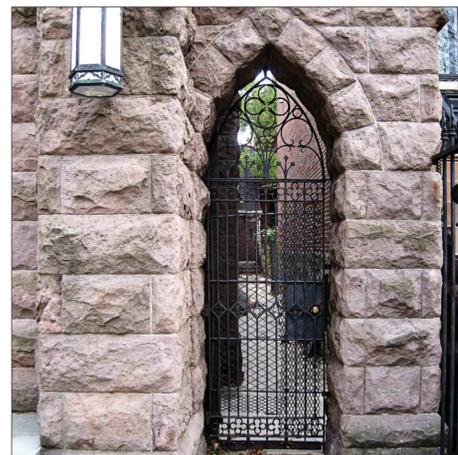


04 EXISTING | WROUGHT IRON GATE

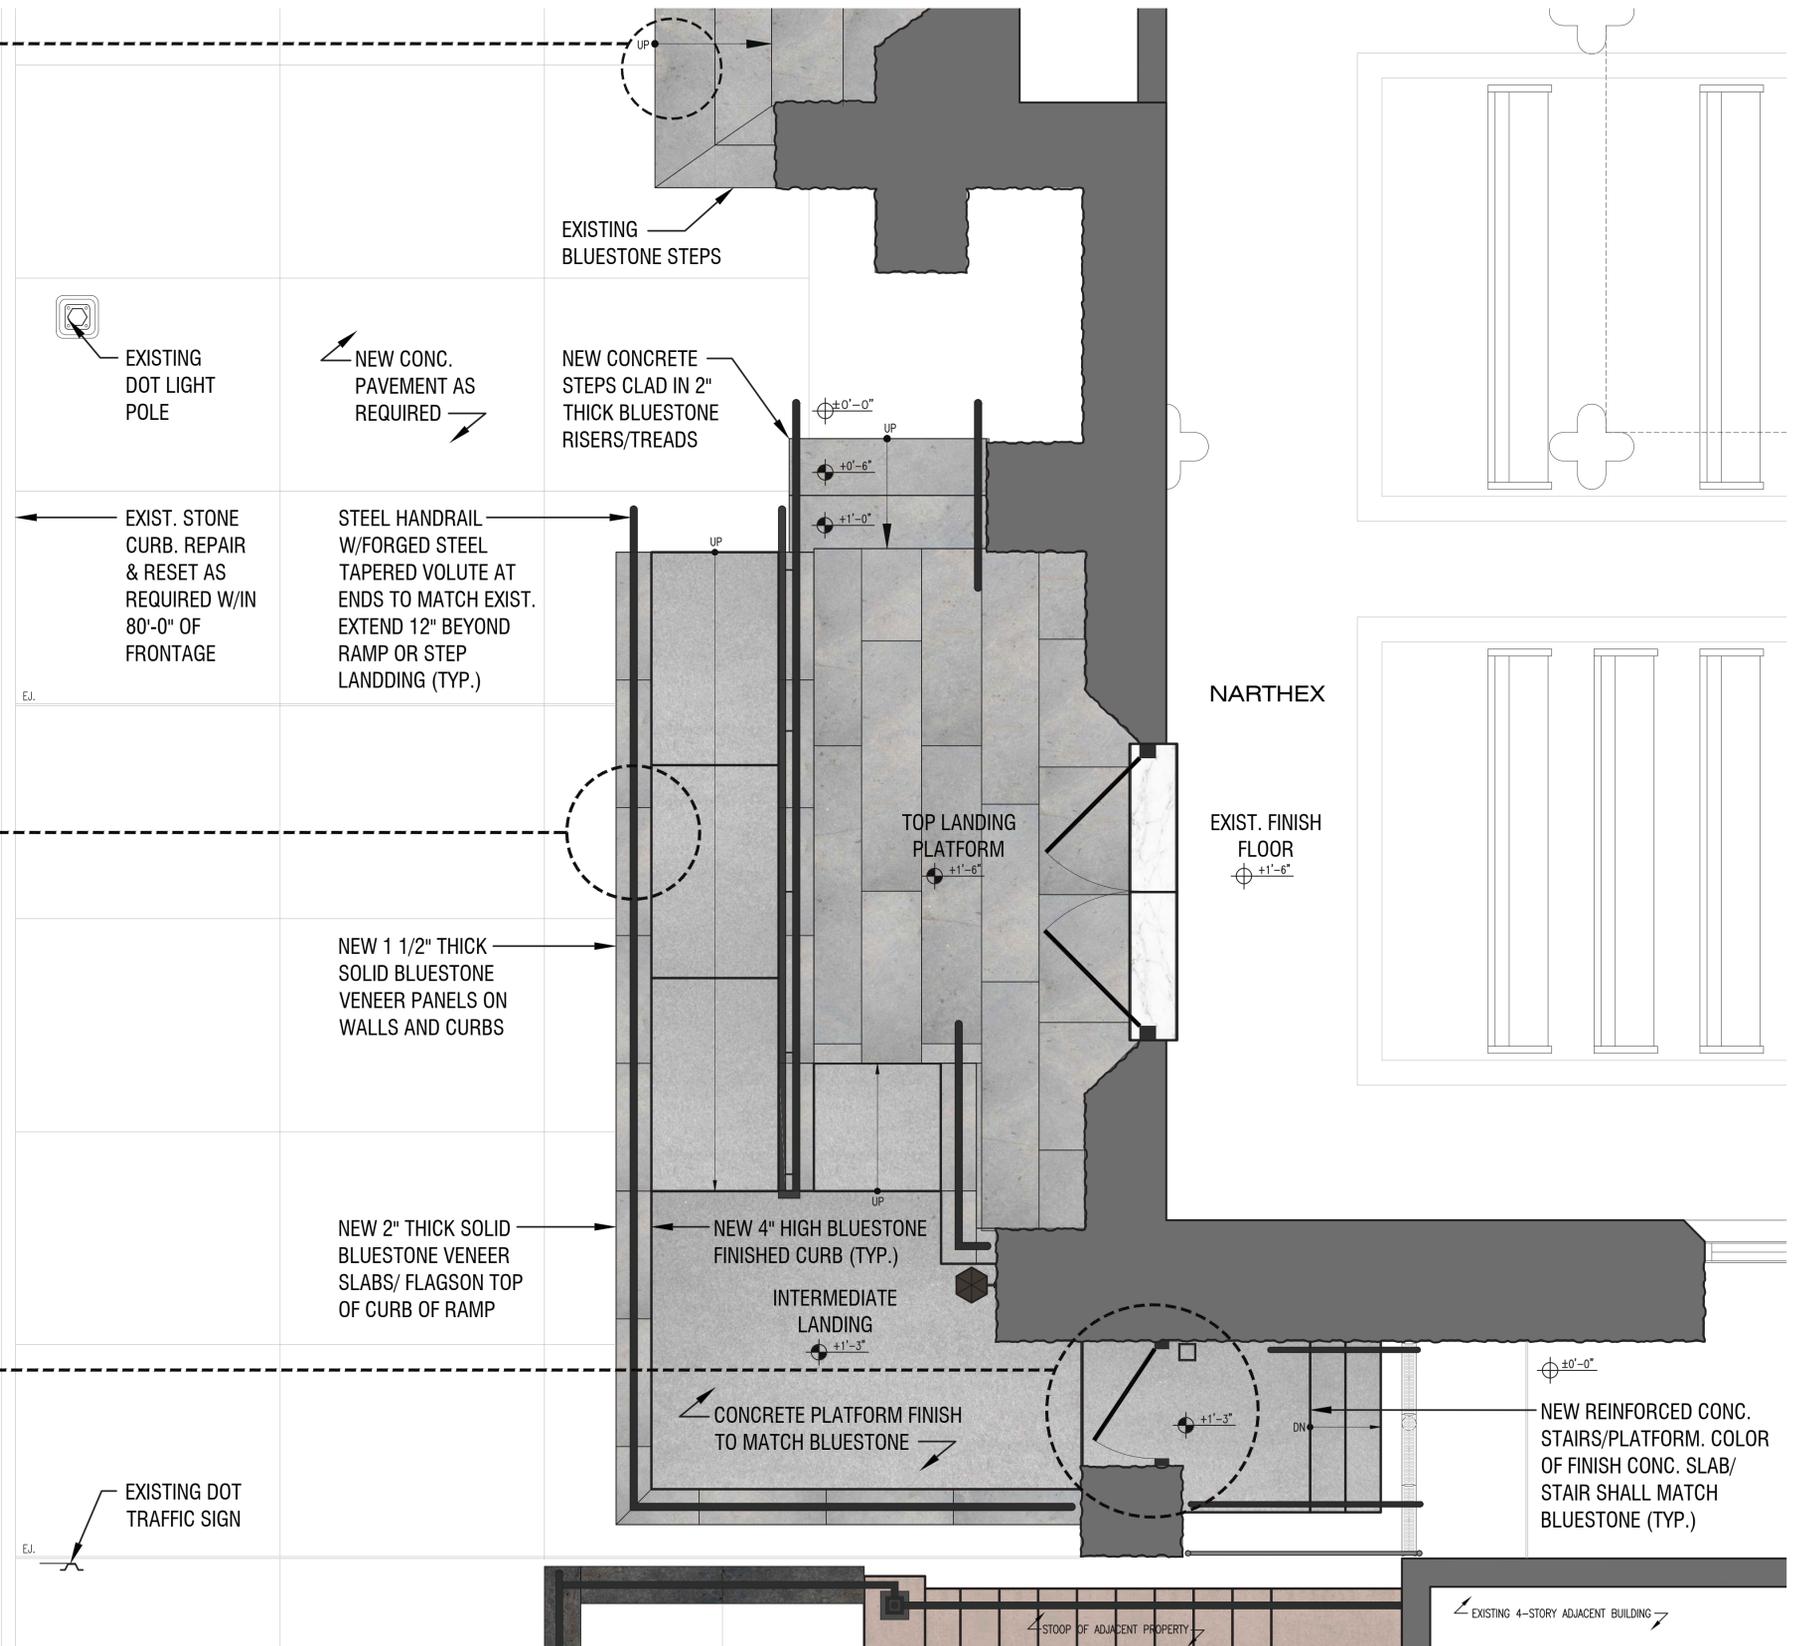

01 PROPOSED FIRST FLOOR PLAN  
SCALE: 1/2" = 1'-0"






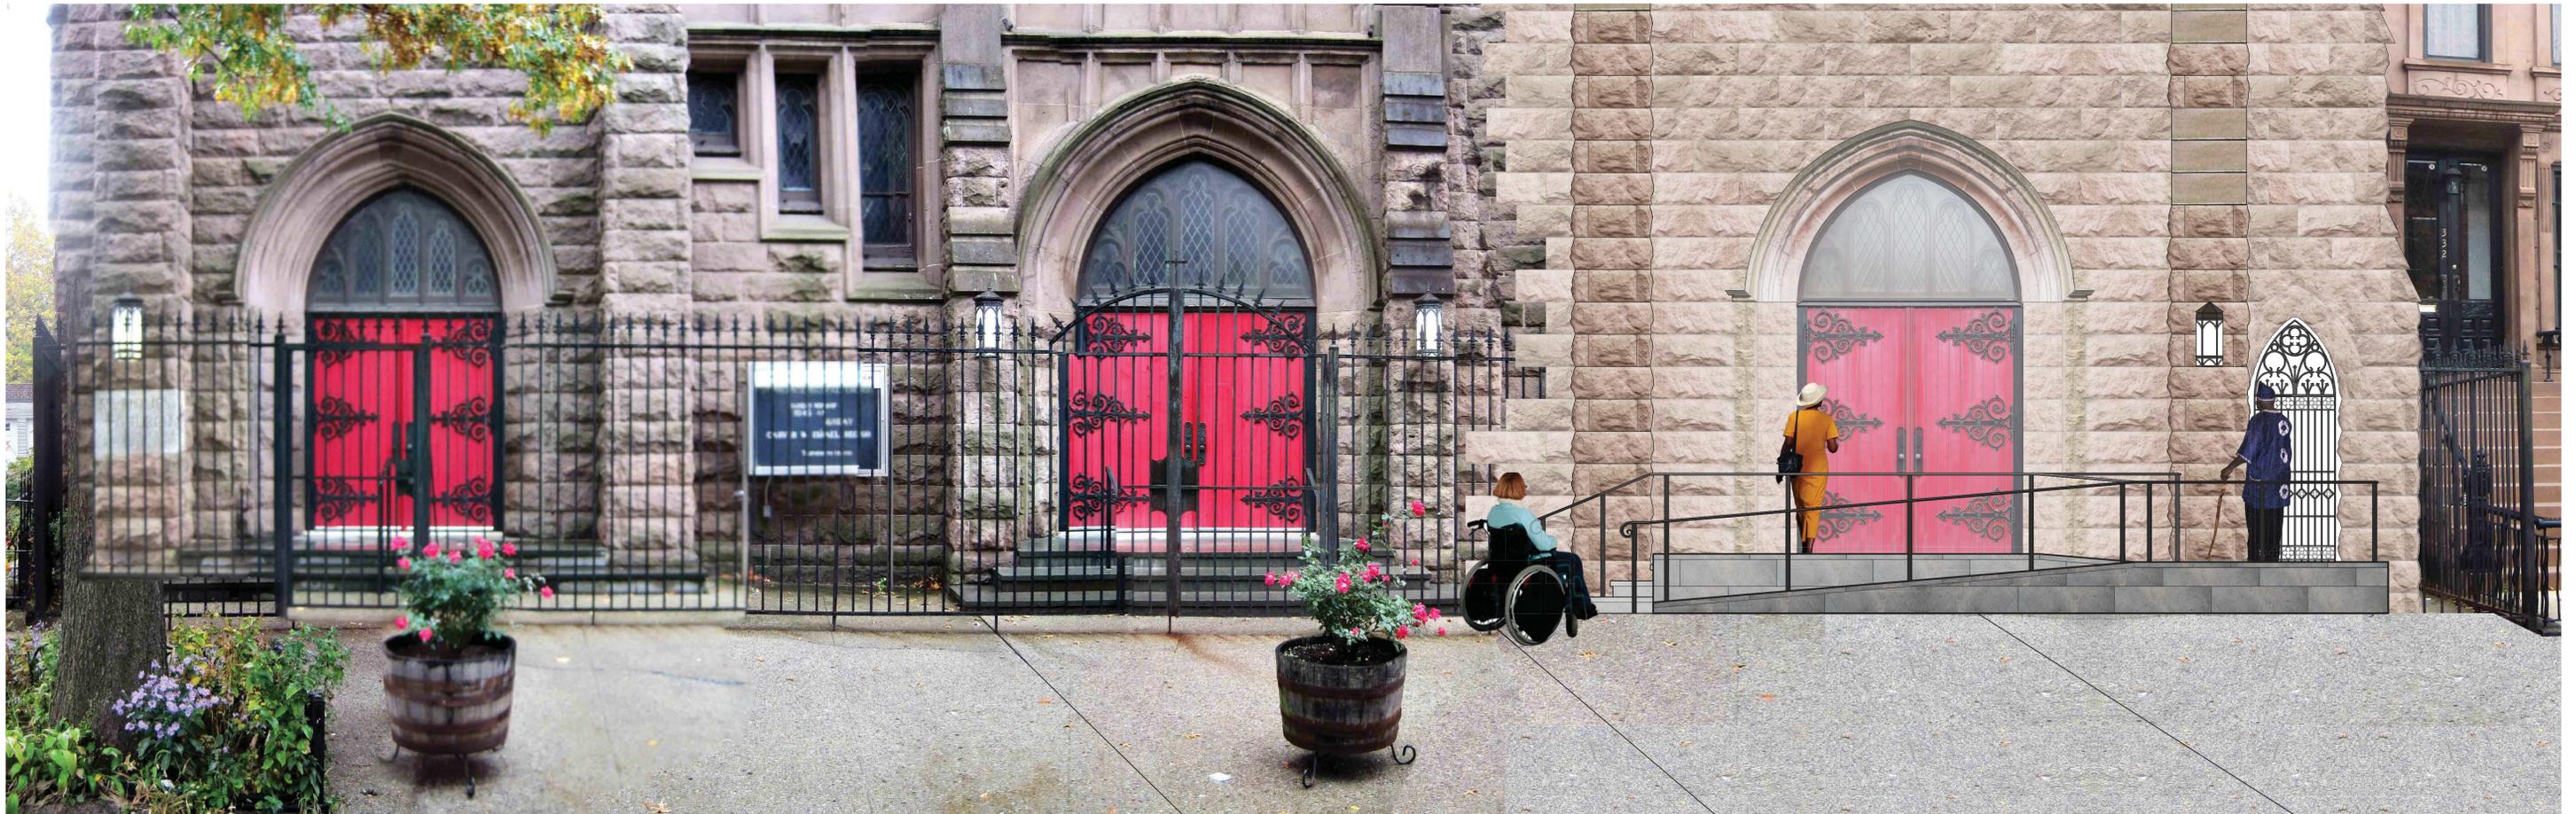

01 PHOTO COLLAGE | PROPOSED ELEVATION  
334 MACDONOUGH STREET BROOKLYN, NY



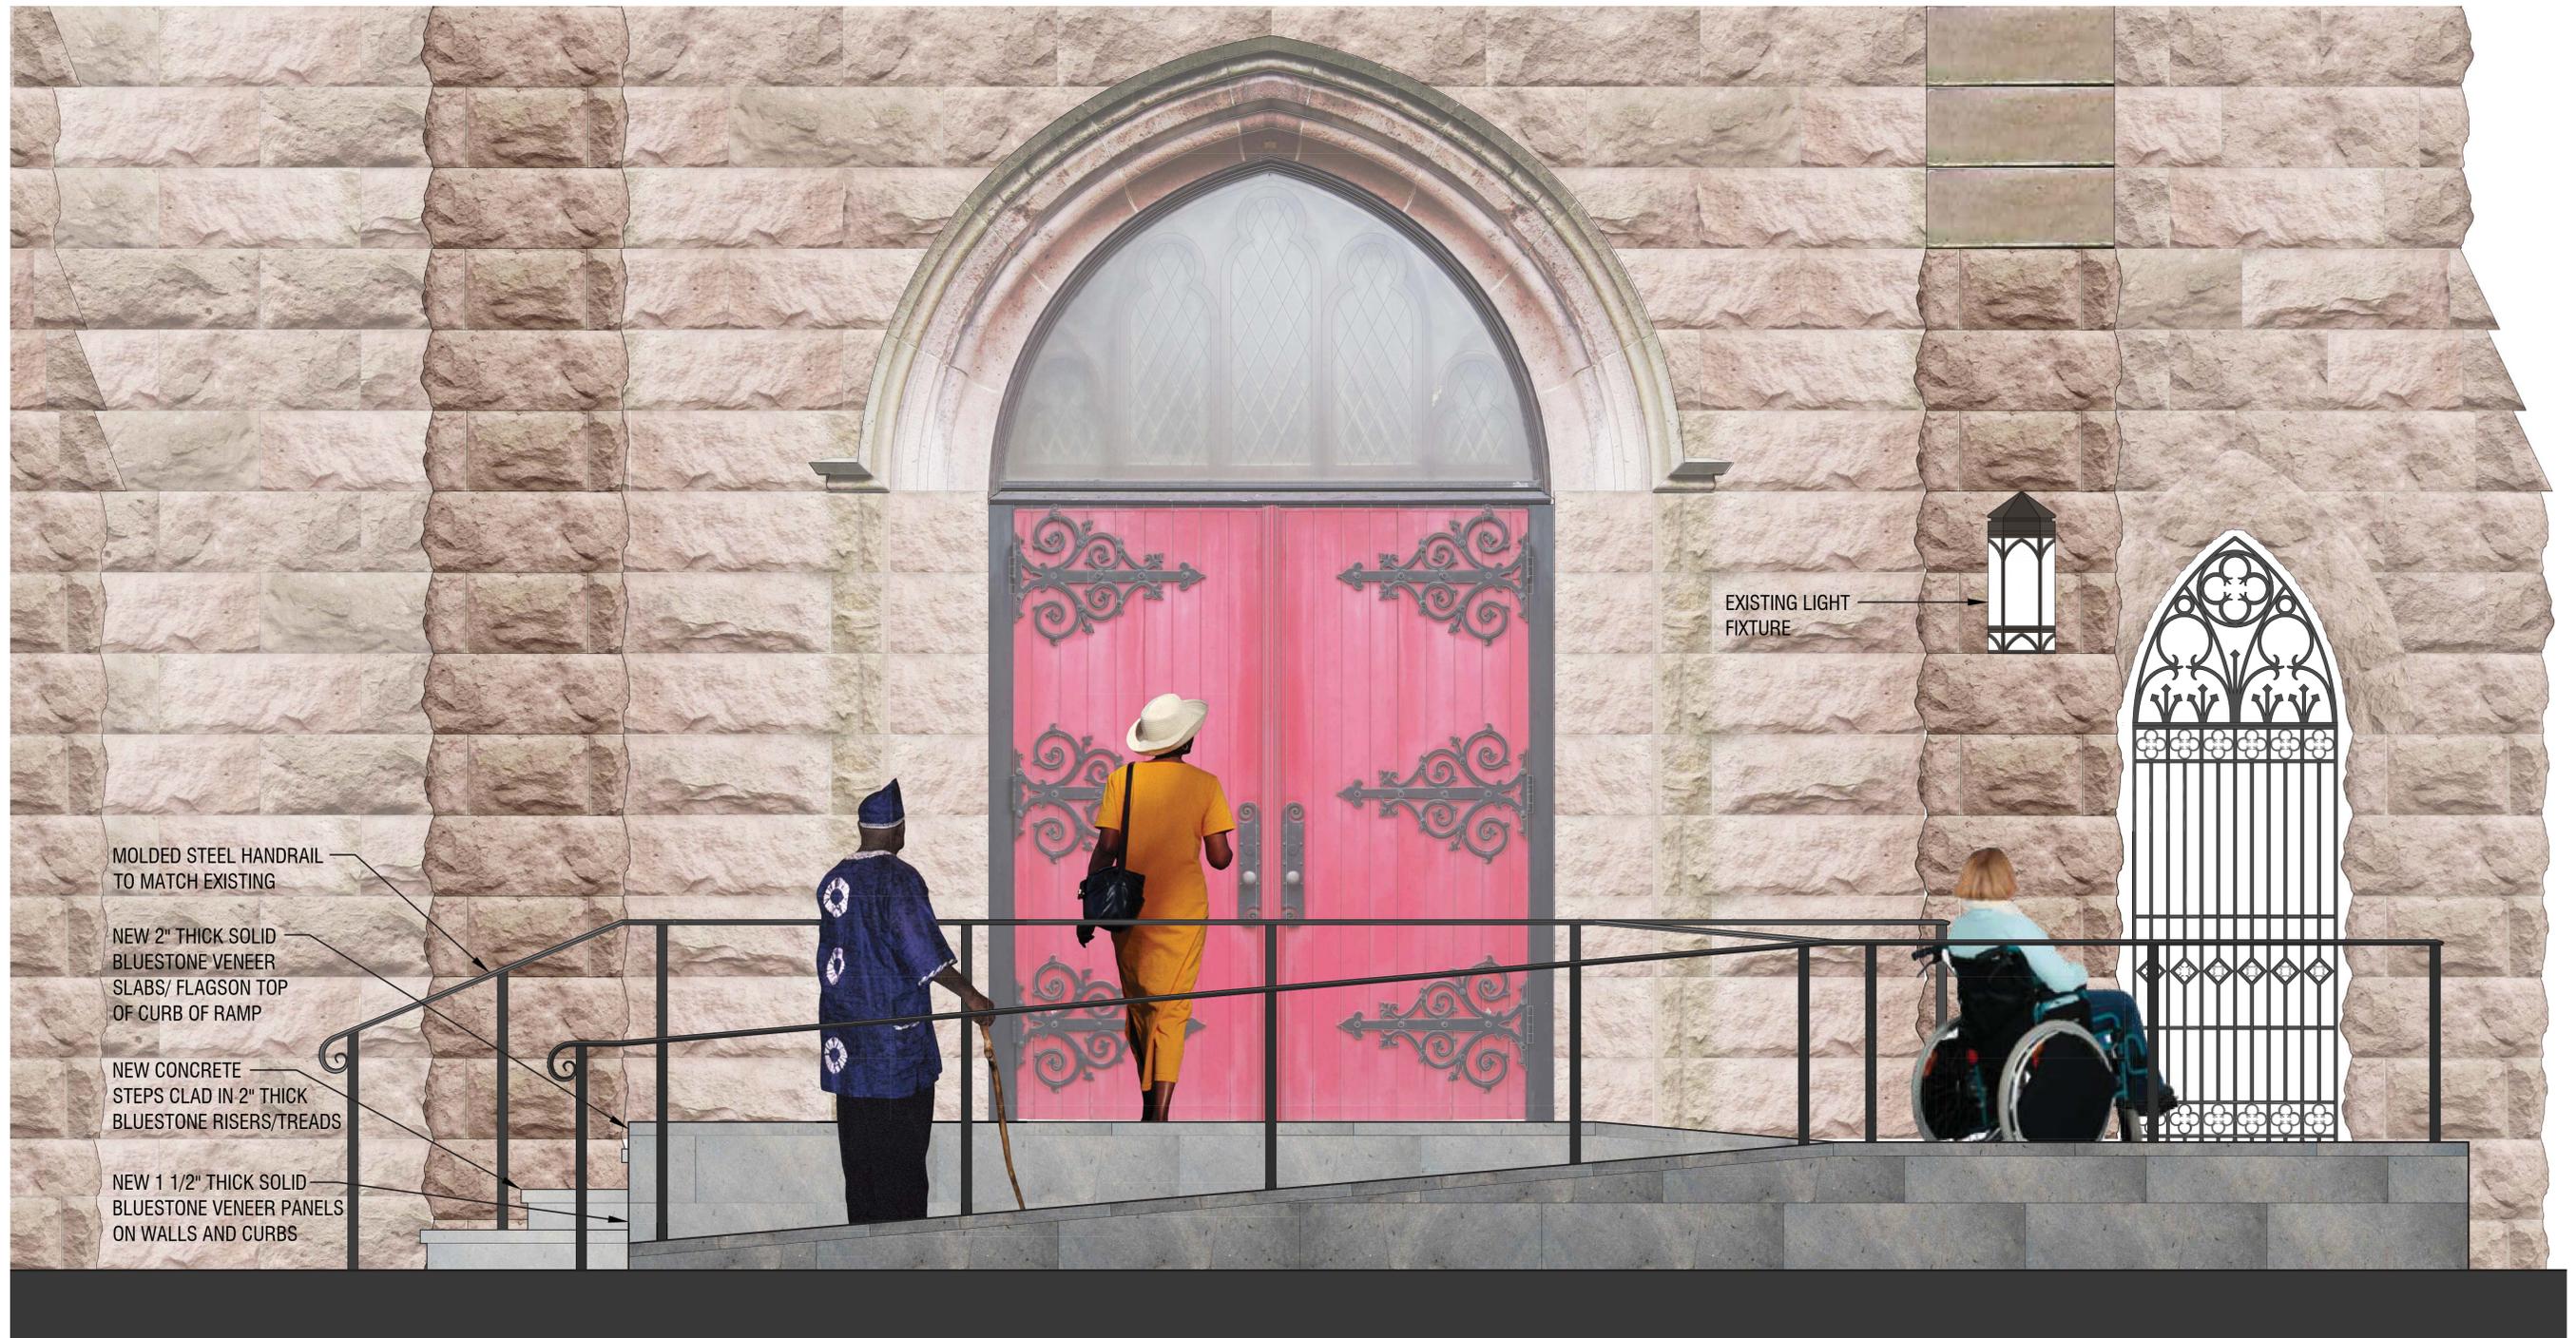

01 FRONT ELEVATION | NORTH  
SCALE: 1" = 1'-0"






02 SIDE ELEVATION | EAST  
SCALE: 1 1/2" = 1'-0"






03 SIDE ELEVATION | WEST  
SCALE: 1 1/2" = 1'-0"




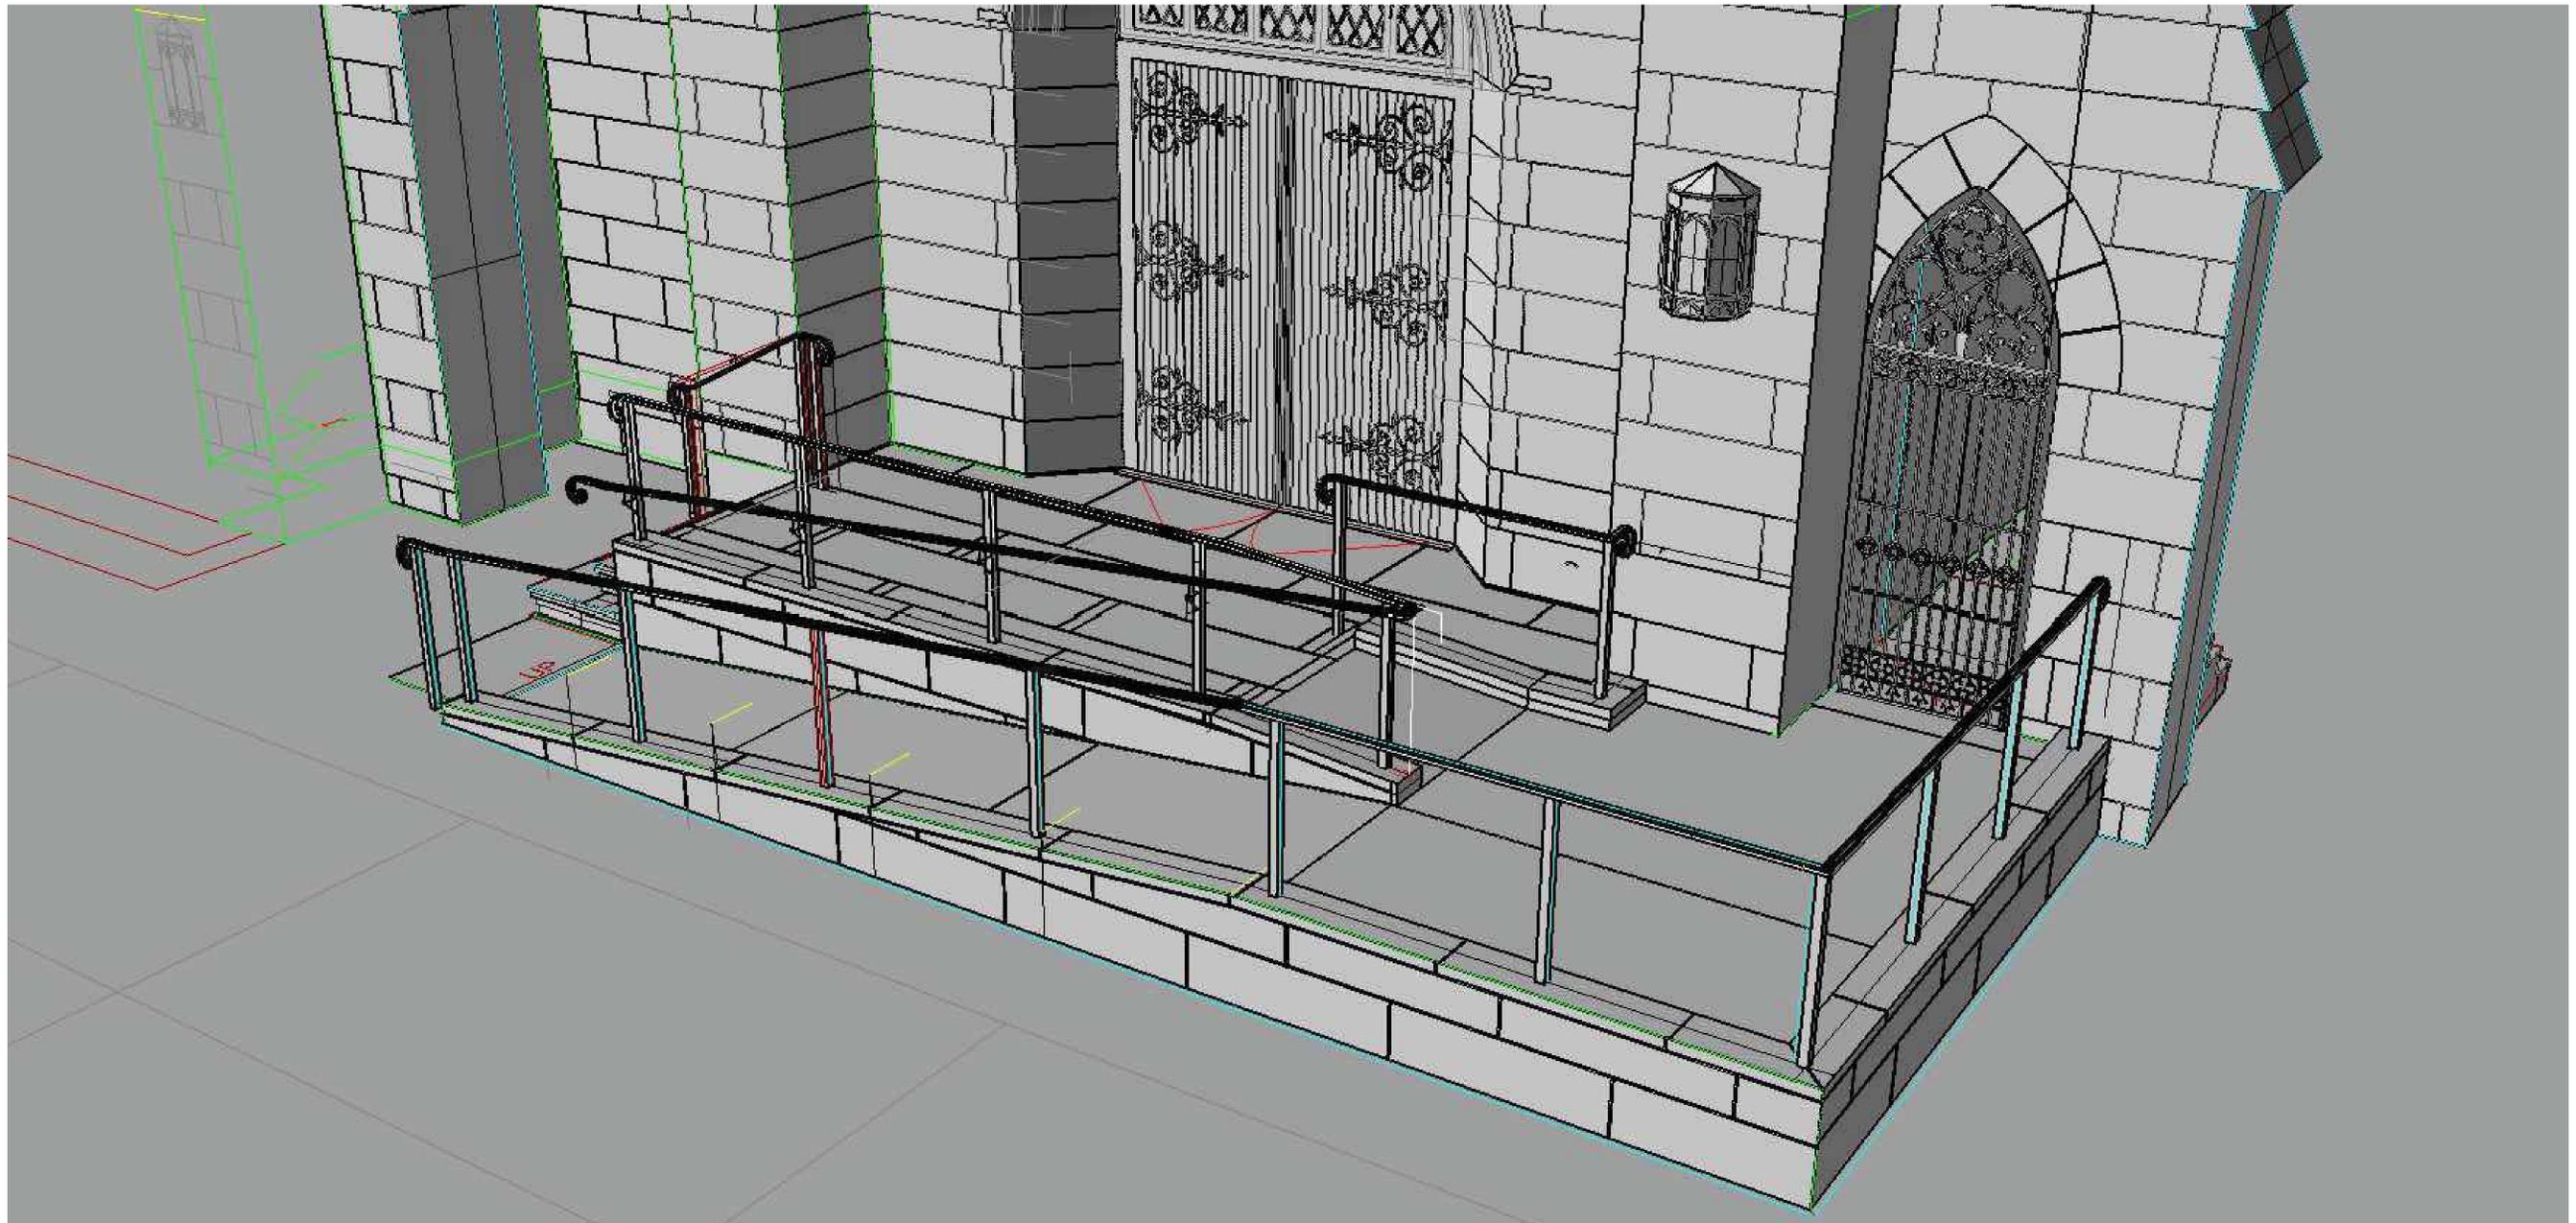

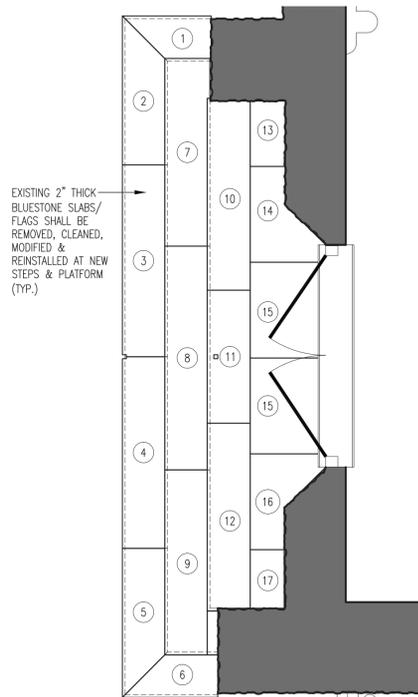


02 PLAN | EXIST. BLUESTONE FLAG TO BE PRESERVED

No.	SIZE	SHAPE	REMARKS
1	33.5"(A) X 17"(B)" X 16"(C)" X 24"(D)		
2	24"(A) X 39"(B) X 17"(C) X 56"(D)		
3	17"(A) X 72"(B)		1.5" X .75" CUT OUT FROM POST
4	17"(A) X 72"(B)		1.5" X .75" CUT OUT FROM POST
5	17"(A) X 39"(B) X 24"(C) X 56"(D)		
6	19"(A) X 17"(B)" X 36"(C)" X 24"(D)		
7	17"(A) X 70.5"(B)		
8	17"(A) X 82"(B)		
9	17"(A) X 69.5"(B)		
10	16.25"(A) X 72"(B)		
11	16.25"(A) X 50"(B)		1.5" X 1.5" CUT-OUT FROM POST
12	16.25"(A) X 70.5"(B)		
13	13.5"(A) X 20.5"(B)		
14	13.5"(A) X 14.5"(B)" X 17"(C)" X 9.5"(D) X 25.5"(E) X 36"(F)		
15	25.5"(A) X 36"(B)		
16	25.5"(A) X 8"(B)" X 17.5"(C)" X 15.5"(D) X 13"(E) X 36"(F)		
17	13"(A) X 22"(B)		
18	16.25"(A) X 70.5"(B)		FREE STANDING

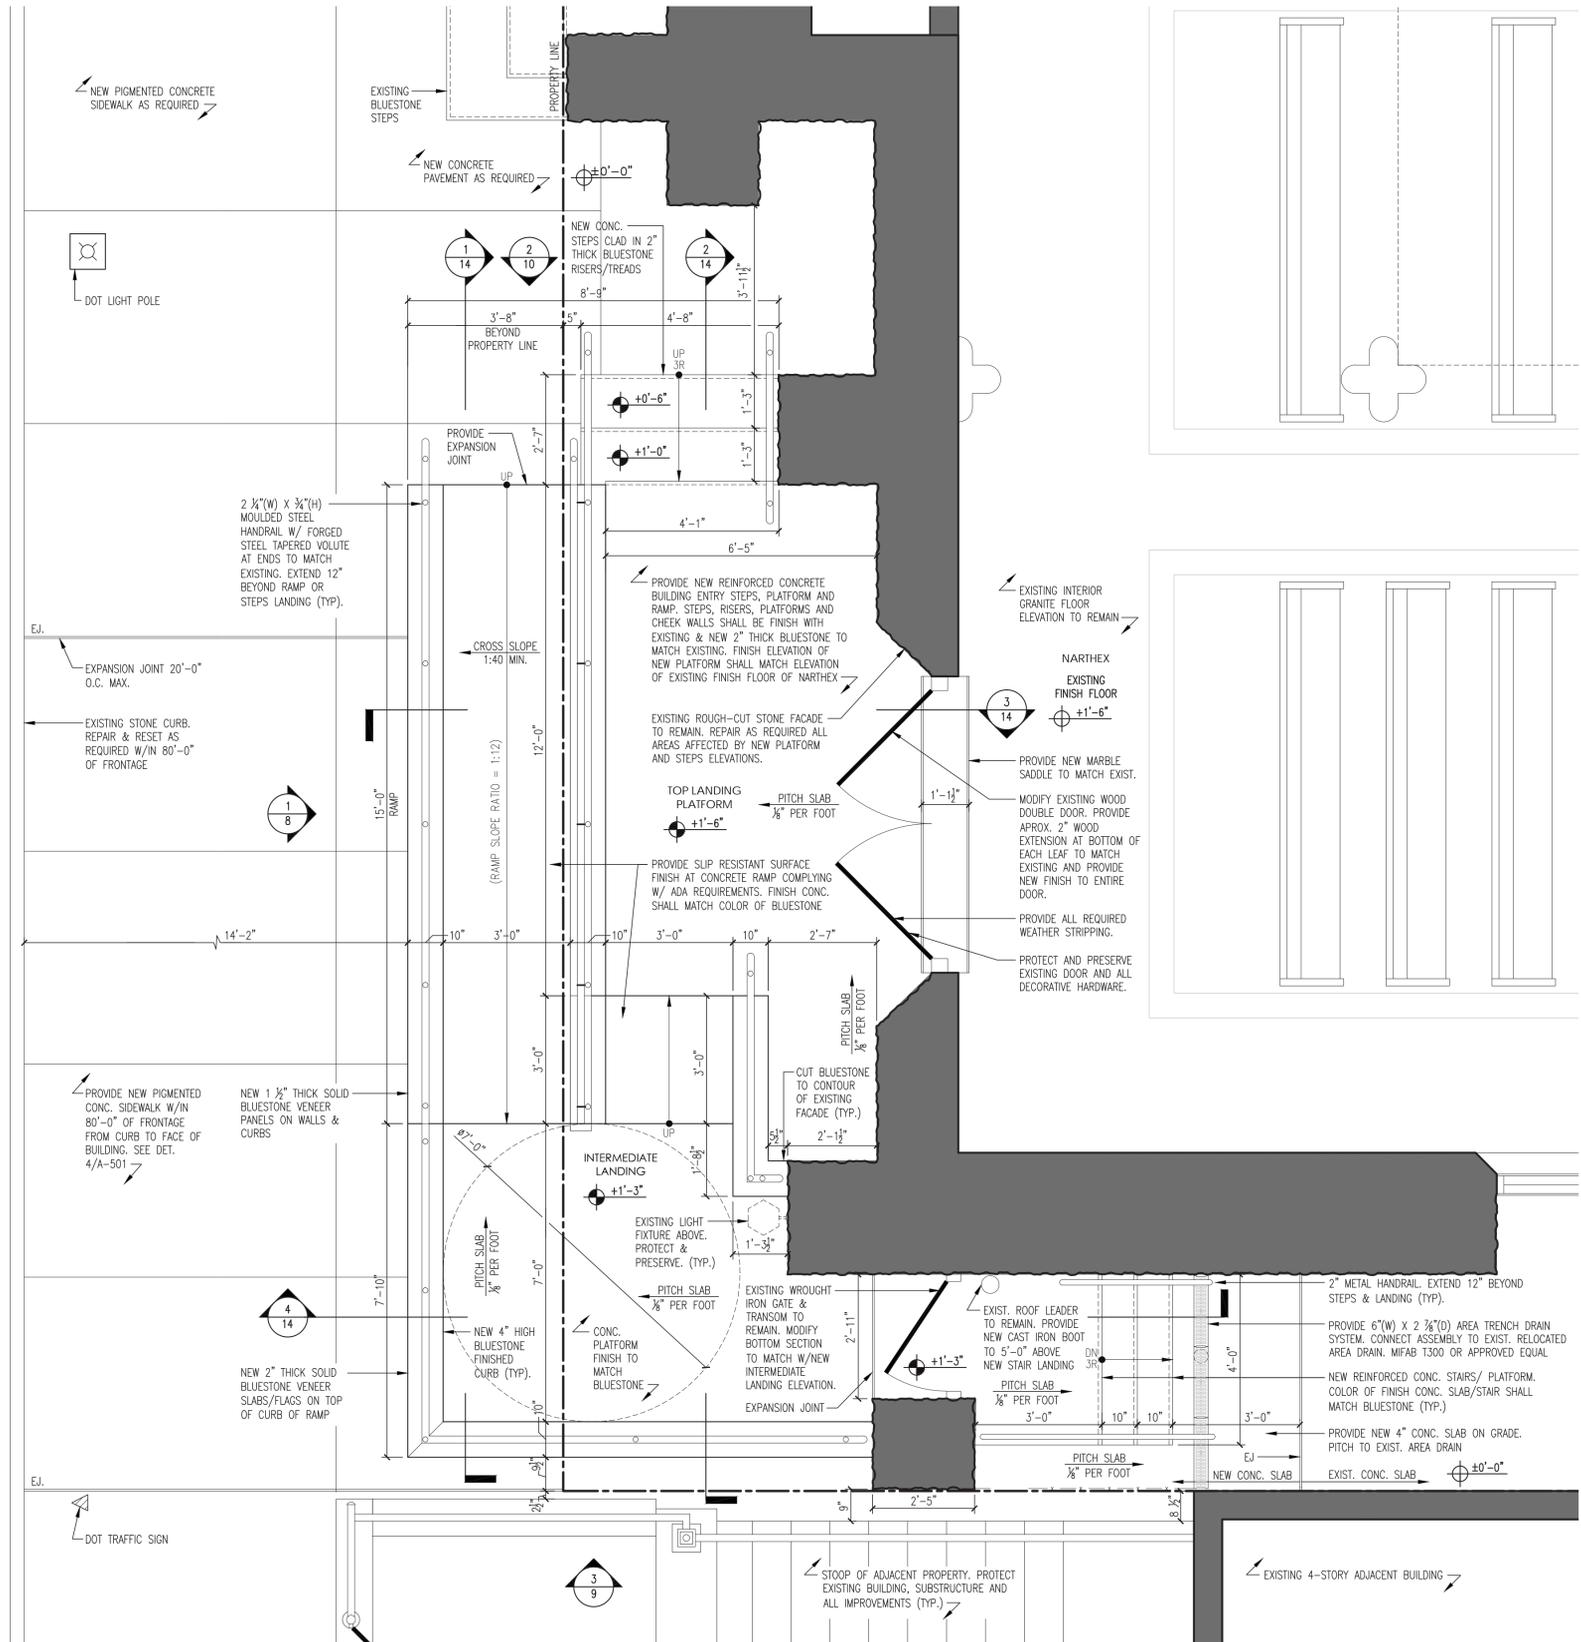


01 PLAN | PROPOSED FIRST FLOOR  
SCALE: 1/2" = 1'-0"




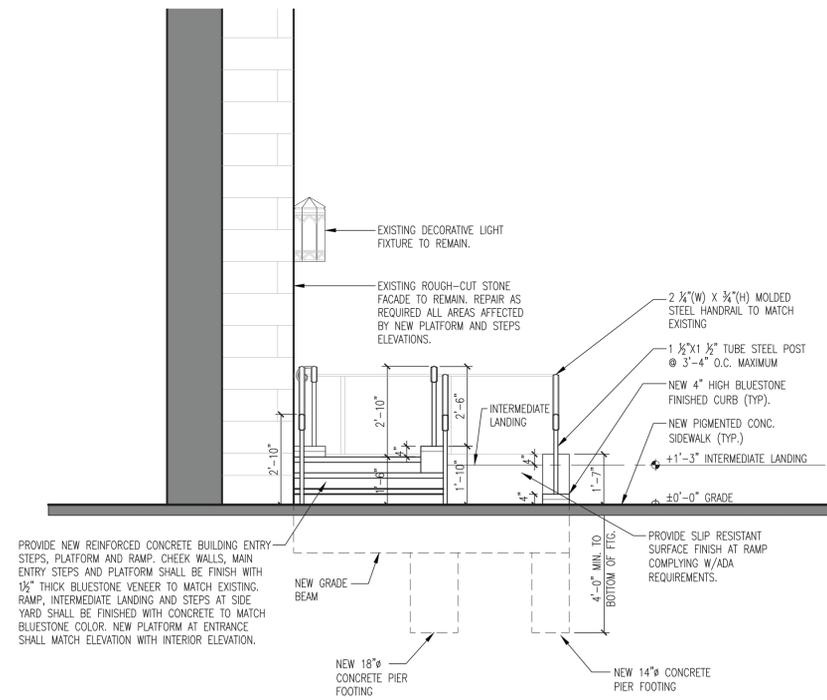

02 SIDE ELEVATION | EAST  
SCALE: 3/8" = 1'-0"

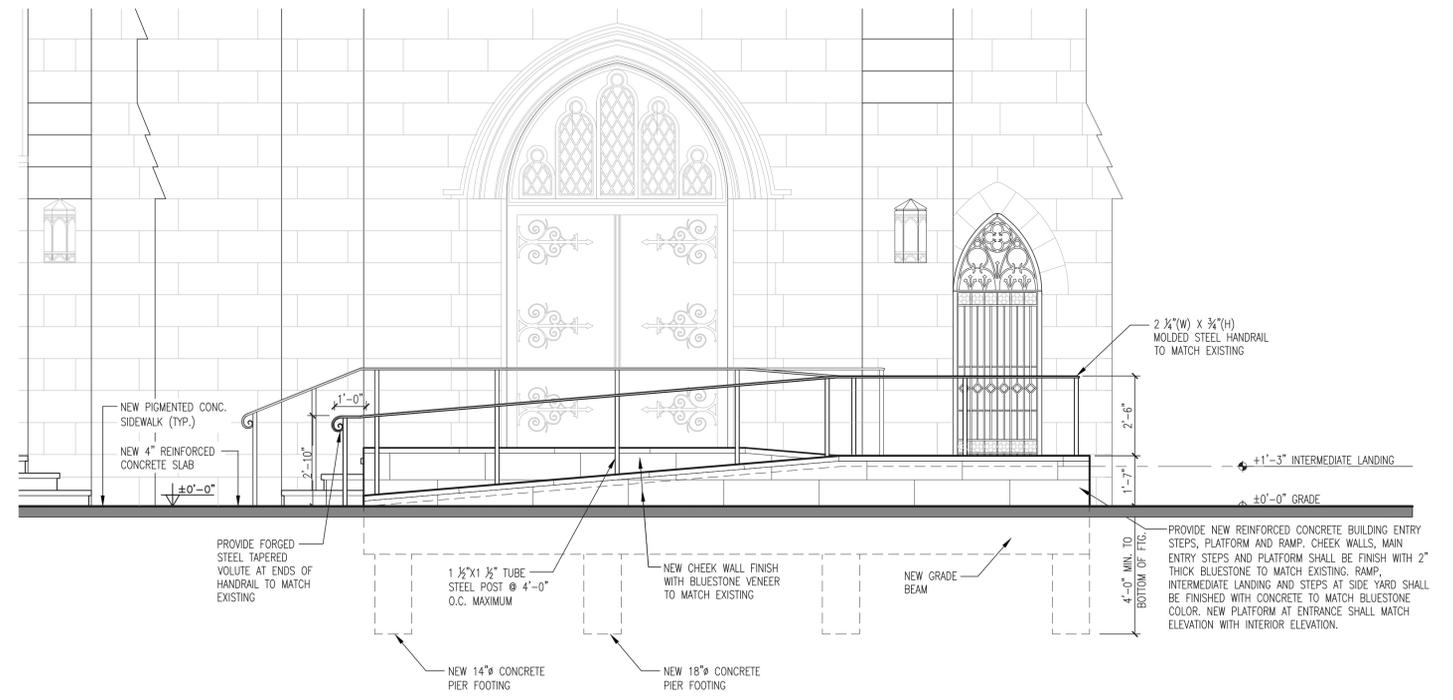


01 FRONT ELEVATION | NORTH  
SCALE: 3/8" = 1'-0"

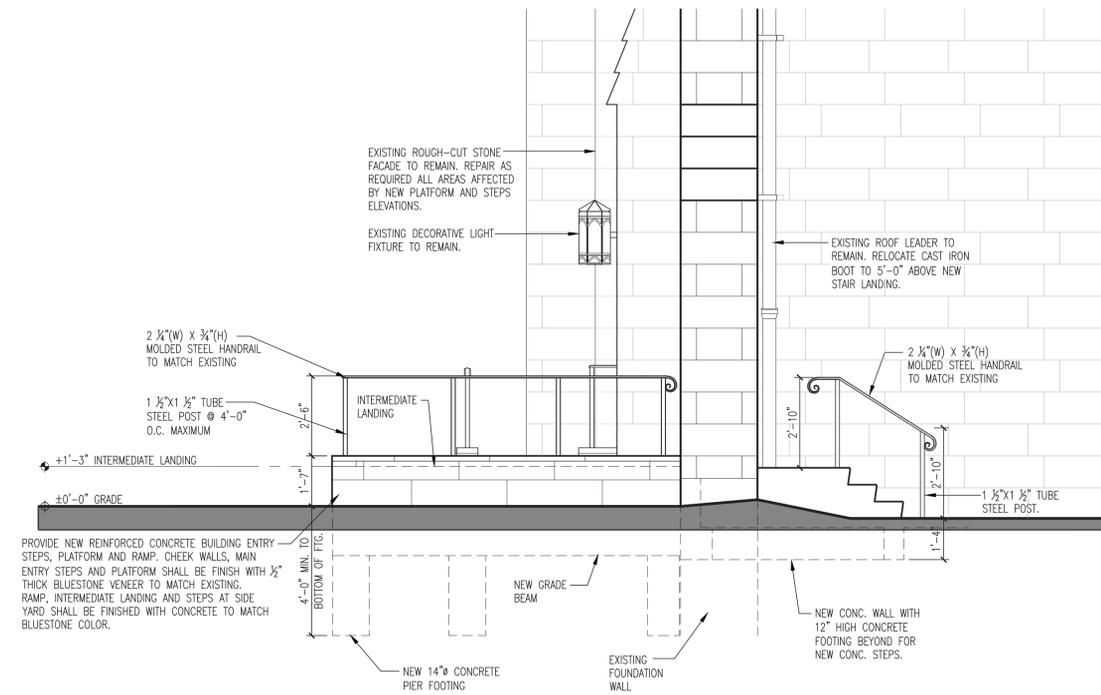


03 SIDE ELEVATION | WEST  
SCALE: 3/8" = 1'-0"




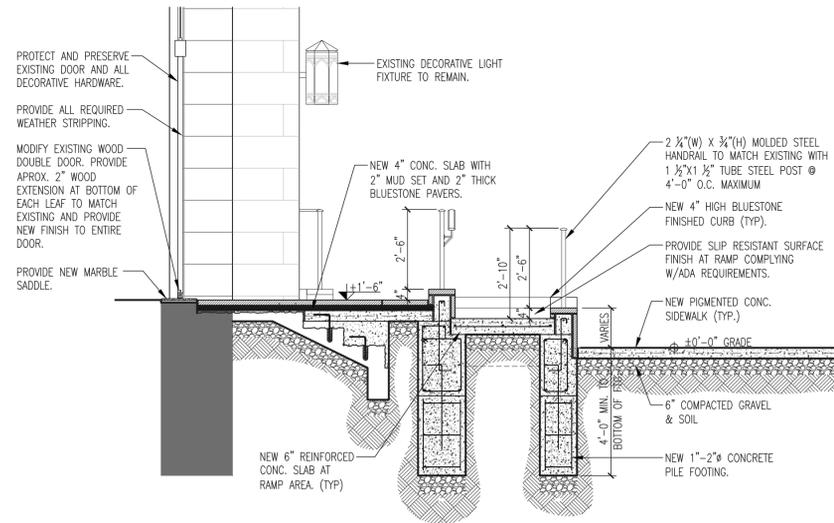


03 SECTION | ELEVATION 3  
SCALE: 3/8" = 1'-0"

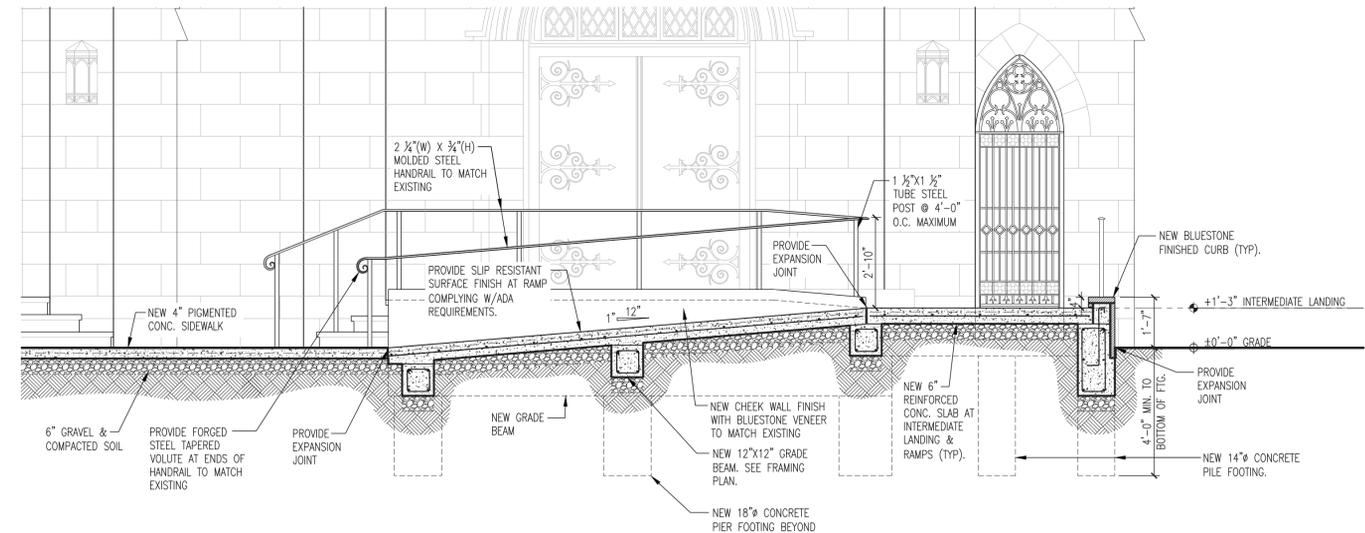


01 SECTION | ELEVATION 1  
SCALE: 3/8" = 1'-0"

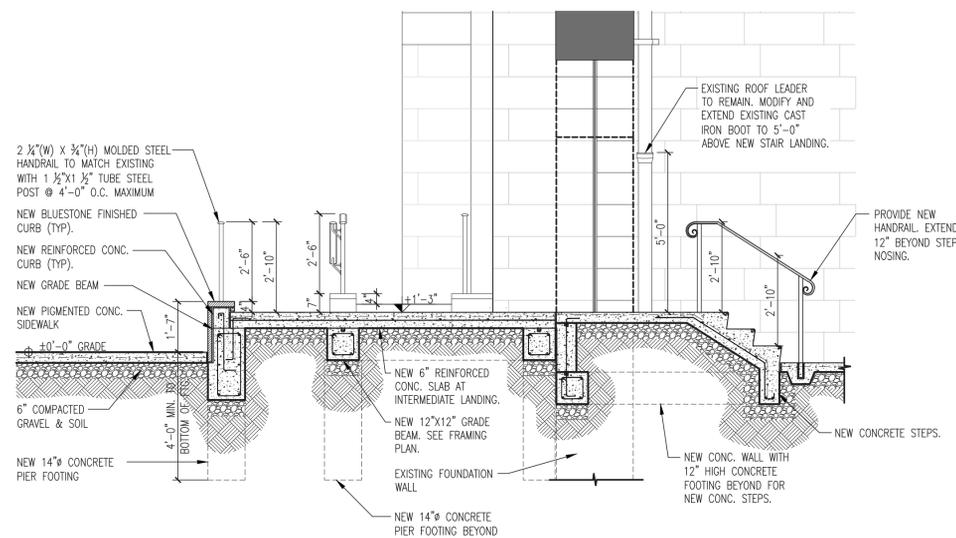


04 SECTION | ELEVATION 4  
SCALE: 3/8" = 1'-0"

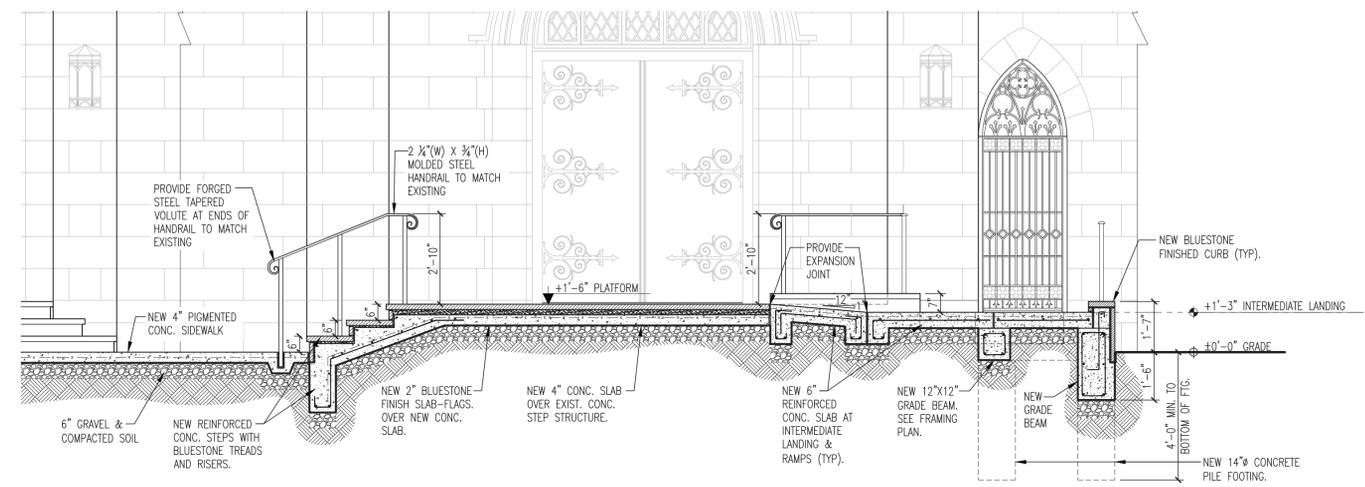


02 SECTION | ELEVATION 2  
SCALE: 3/8" = 1'-0"

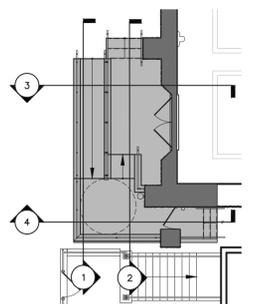


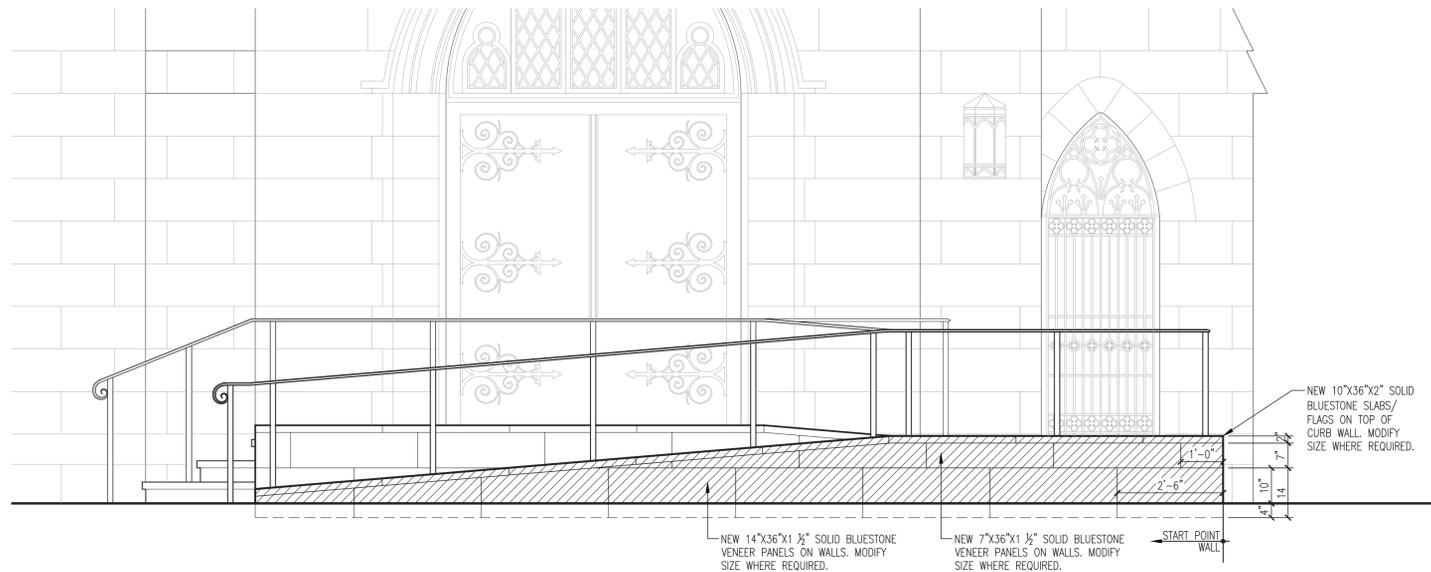


02 FRONT ELEVATION | NORTH  
SCALE: 1/2" = 1'-0"

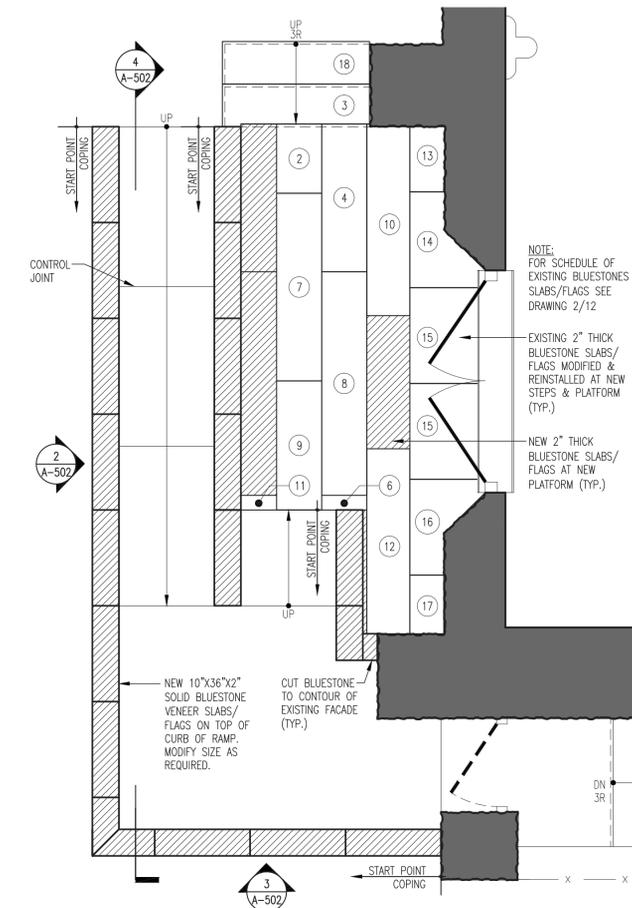

01 PLAN | EXIST./NEW BLUESTONE FLAGS  
SCALE: 3/8" = 1'-0"

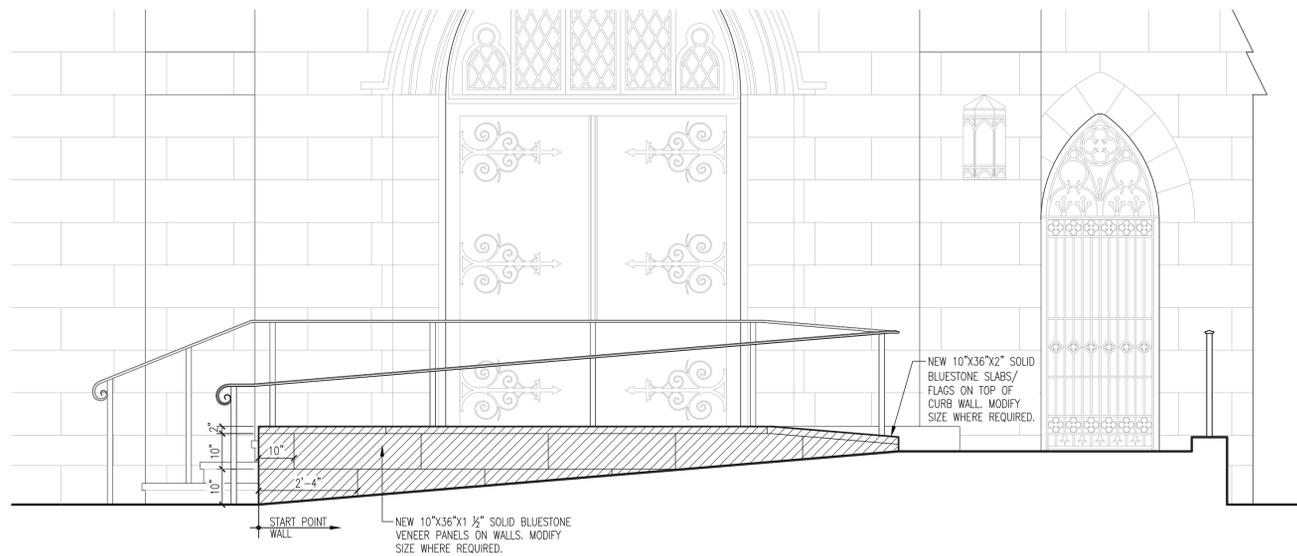

03 SECTION ELEVATION | NORTH  
SCALE: 1/2" = 1'-0"

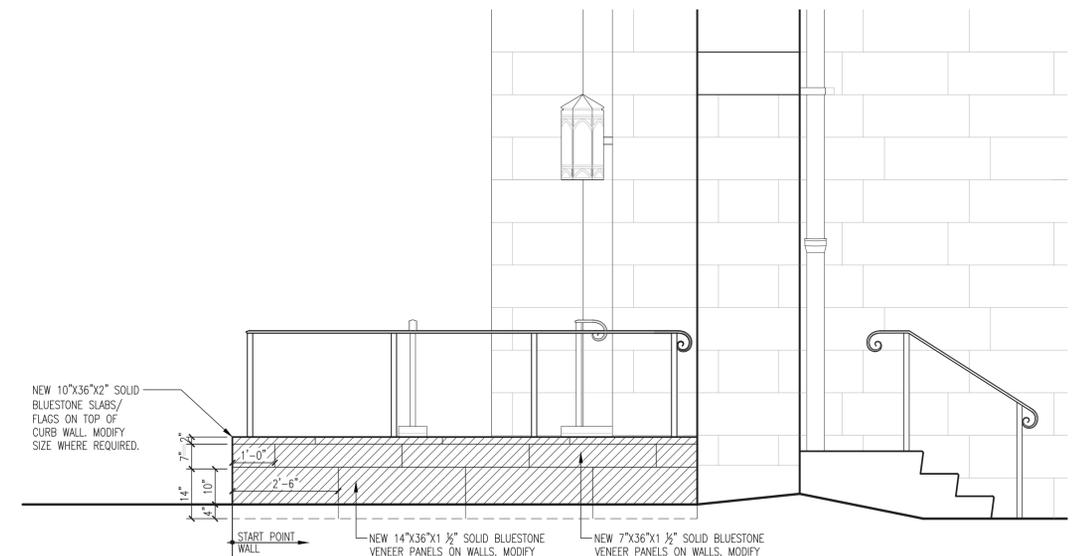

04 SIDE ELEVATION | WEST  
SCALE: 1/2" = 1'-0"