


CONSULTANT:

CLIENT:

DUNOLLY GARDENS
C/o AKAM ASSOCIATES, INC
34-20 79th STREET
JACKSON HEIGHTS, NY 11372


KEY PLAN: BUILDING 2

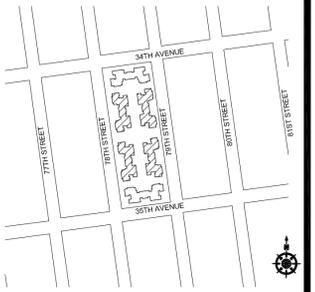

AREA OF WORK
REMOVE EXISTING NON-ORIGINAL
STUCCO FINISH AND REPLACE
WITH BRICK MASONRY TO MATCH
BUILDING FINISH

ROOF
6TH FL.
5TH FL.
4TH FL.
3RD FL.
2ND FL.
1ST FL.
GRADE

2 TYPICAL ELEVATION (BLDG. 2,3,5,6)
SCALE: 1/8" = 1'-0"

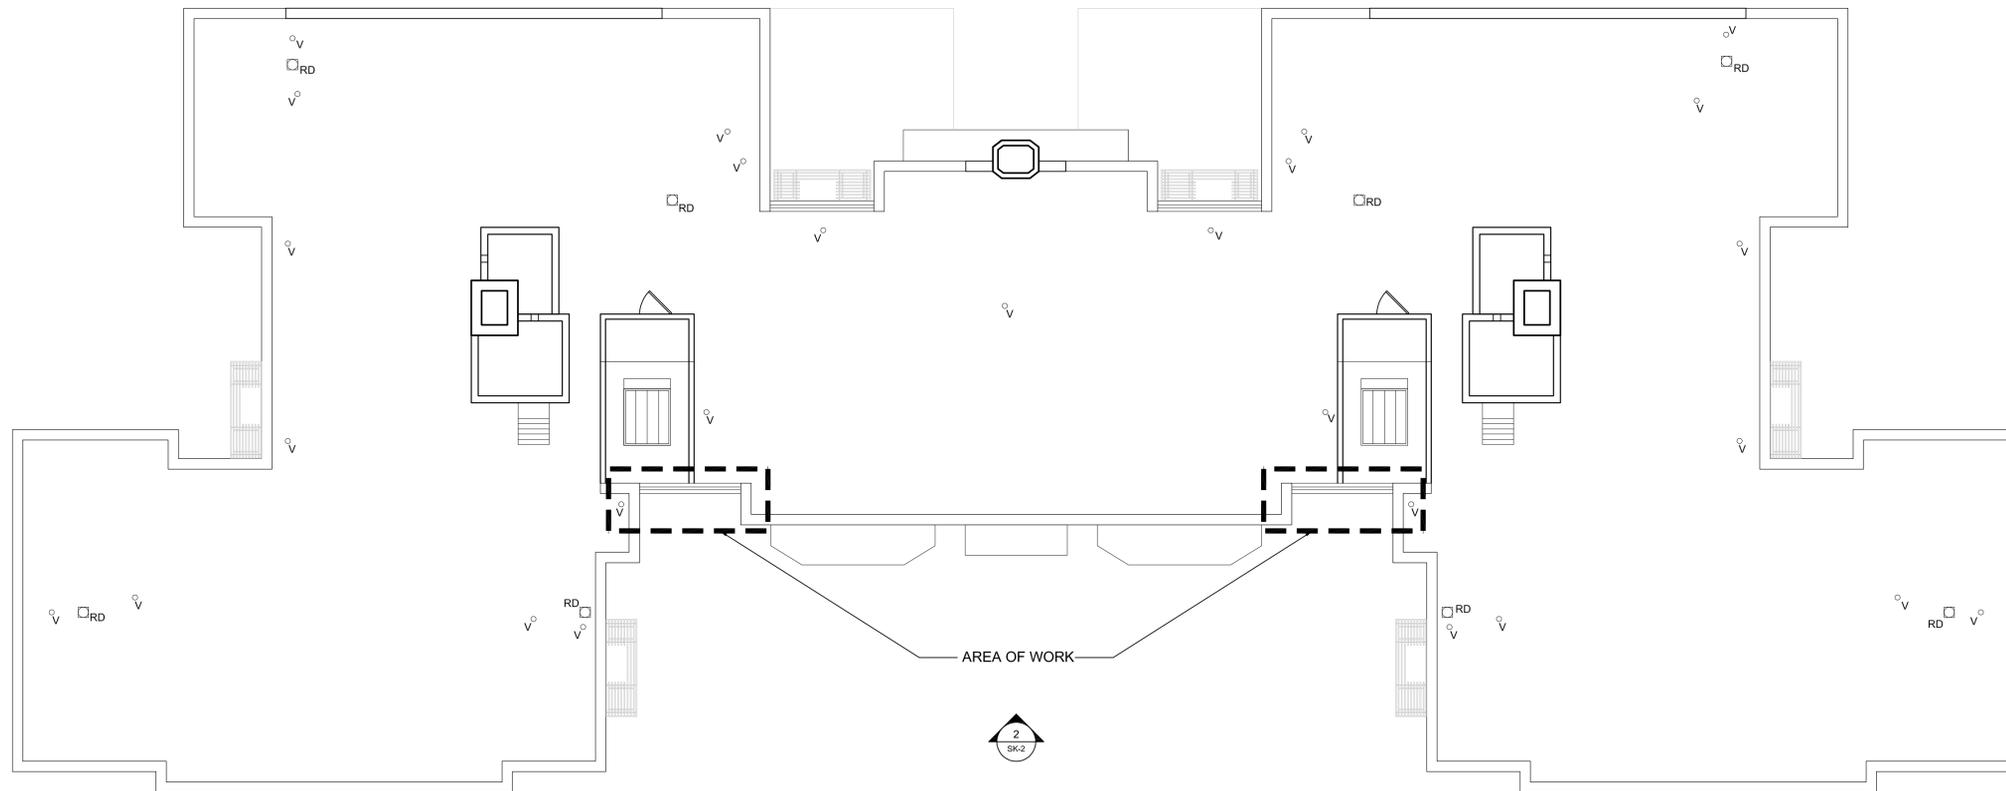

AREA OF WORK

2
SK-2

1 TYPICAL ROOF PLAN (BLDG. 2,3,5,6)
SCALE: 1/8" = 1'-0"

NO.	LANDMARKS	DATE
A	ISSUED FOR	01/05/15

REVISIONS

PROJECT:

REMOVAL OF STUCCO
FINISH
DUNOLLY GARDENS
BLDG. #2,3,5,6
QUEENS, NEW YORK 11372

DWG TITLE:

TYPICAL ROOF PLAN AND
ELEVATION

PROJECT #: 12-0912-01

SCALE: AS NOTED

DATE: 01/05/2015

DRAWN BY: ND

CHECKED BY: KS

SEAL: DWG NO.:

SK-2

SHEET: 02 OF 06



PROBE AT STUCCO FINISH. NOTE STUCCO IS FLUSH WITH WINDOWS.



STUCCO FINISH LOCATED AT THE LEFT AND RIGHT OF THE ENTRANCES.



CLOSE UP OF ROCK DASH STUCCO FINISH.



STUCCO FINISH LOCATED AT THE LEFT AND RIGHT OF THE ENTRANCES.

CONSULTANT:

CLIENT:

DUNOLLY GARDENS
C/o AKAM ASSOCIATES, INC
34-20 79th STREET
JACKSON HEIGHTS, NY 11372

KEY PLAN: BUILDING 2



A	LANDMARKS	01/05/15
NO.	ISSUED FOR	DATE

REVISIONS

PROJECT:
REMOVAL OF STUCCO FINISH
DUNOLLY GARDENS
BLDG. #2,3,5,6
QUEENS, NEW YORK 11372

DWG TITLE:
EXISTING CONDITION PHOTOGRAPHS

PROJECT #: 12-0912-01

SCALE: AS NOTED

DATE: 01/05/2015

DRAWN BY: ND

CHECKED BY: KS

SEAL: DWG NO.:


SK-4

CONSULTANT:


CLIENT:

DUNOLLY GARDENS
C/o AKAM ASSOCIATES, INC
34-20 79th STREET
JACKSON HEIGHTS, NY 11372


KEY PLAN: BUILDING 2

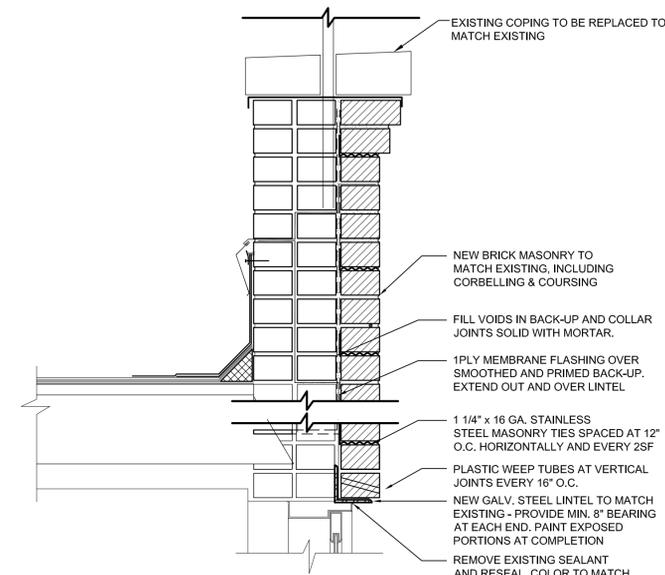


6 DETAIL AT PARAPET RECONSTRUCTION
SCALE: 1 1/2"=1'-0"

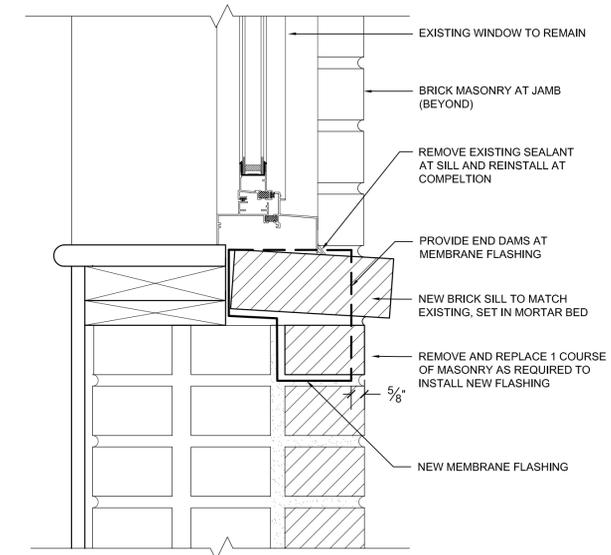


3 SECTION THROUGH NEW SILL AND FLASHING
3" = 1'-0"

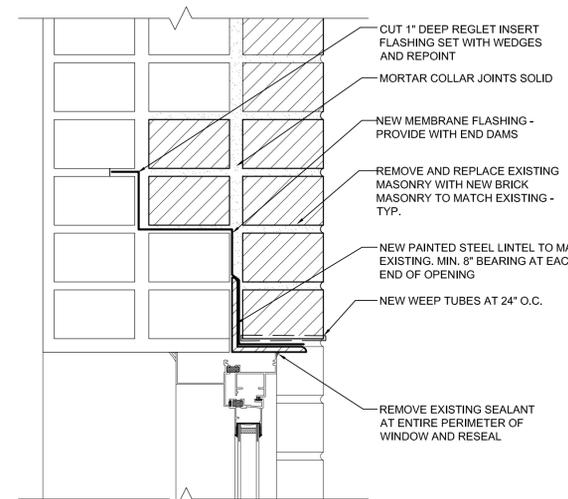


5 SECTION AT LINTEL REPLACEMENT
SCALE: 3"=1'-0"

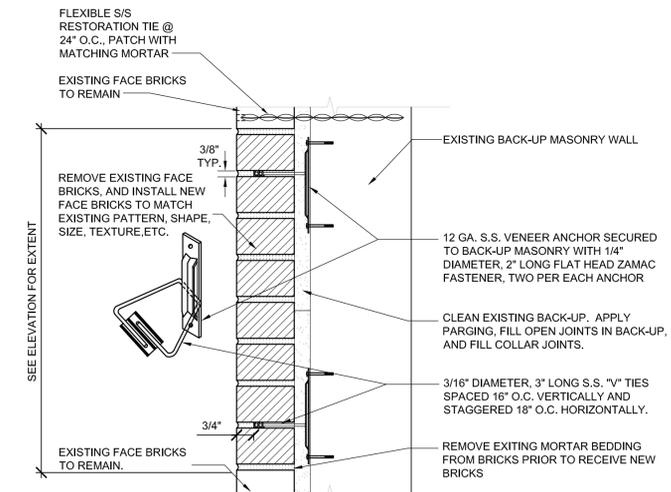

2 FACE BRICK REPLACEMENT DETAIL
SCALE: 3"=1'-0"

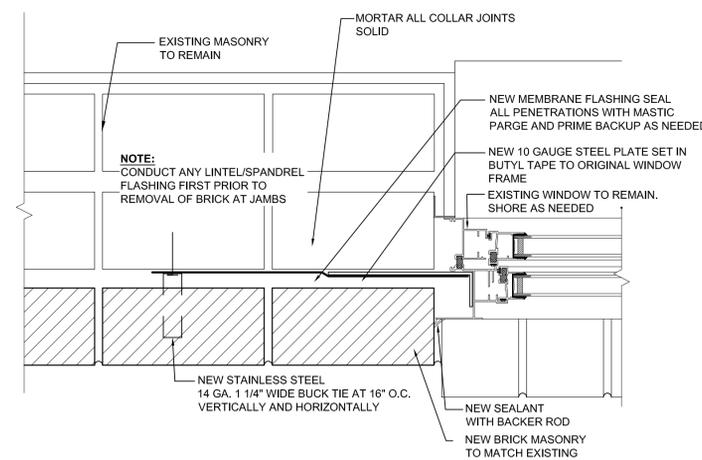

4 SECTION AT WINDOW JAMB REPAIR
SCALE: 3"=1'-0"

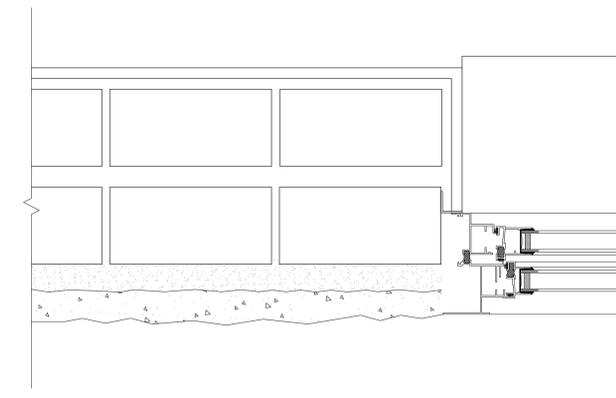

1 EXISTING STUCCO FINISH
SCALE: 3"=1'-0"

NO.	ISSUED FOR	DATE
A	LANDMARKS	01/05/15

REVISIONS

PROJECT: REMOVAL OF STUCCO FINISH
DUNOLLY GARDENS
BLDG. #2,3,5,6
QUEENS, NEW YORK 11372

DWG TITLE: DETAILS

PROJECT #: 12-0912-01
SCALE: AS NOTED
DATE: 01/05/2015
DRAWN BY: ND
CHECKED BY: KS

SEAL: SK-6
DWG NO.: SK-6
SHEET: 06 OF 06