


KEA MAP OF SURROUNDING AREA

SITE LOCATION



SUBJECT PROPERTY

AERIAL VIEW OF SUBJECT PROPERTY AND ADJACENT BUILDINGS W/ SURROUNDING AREA LOOKING NORTH

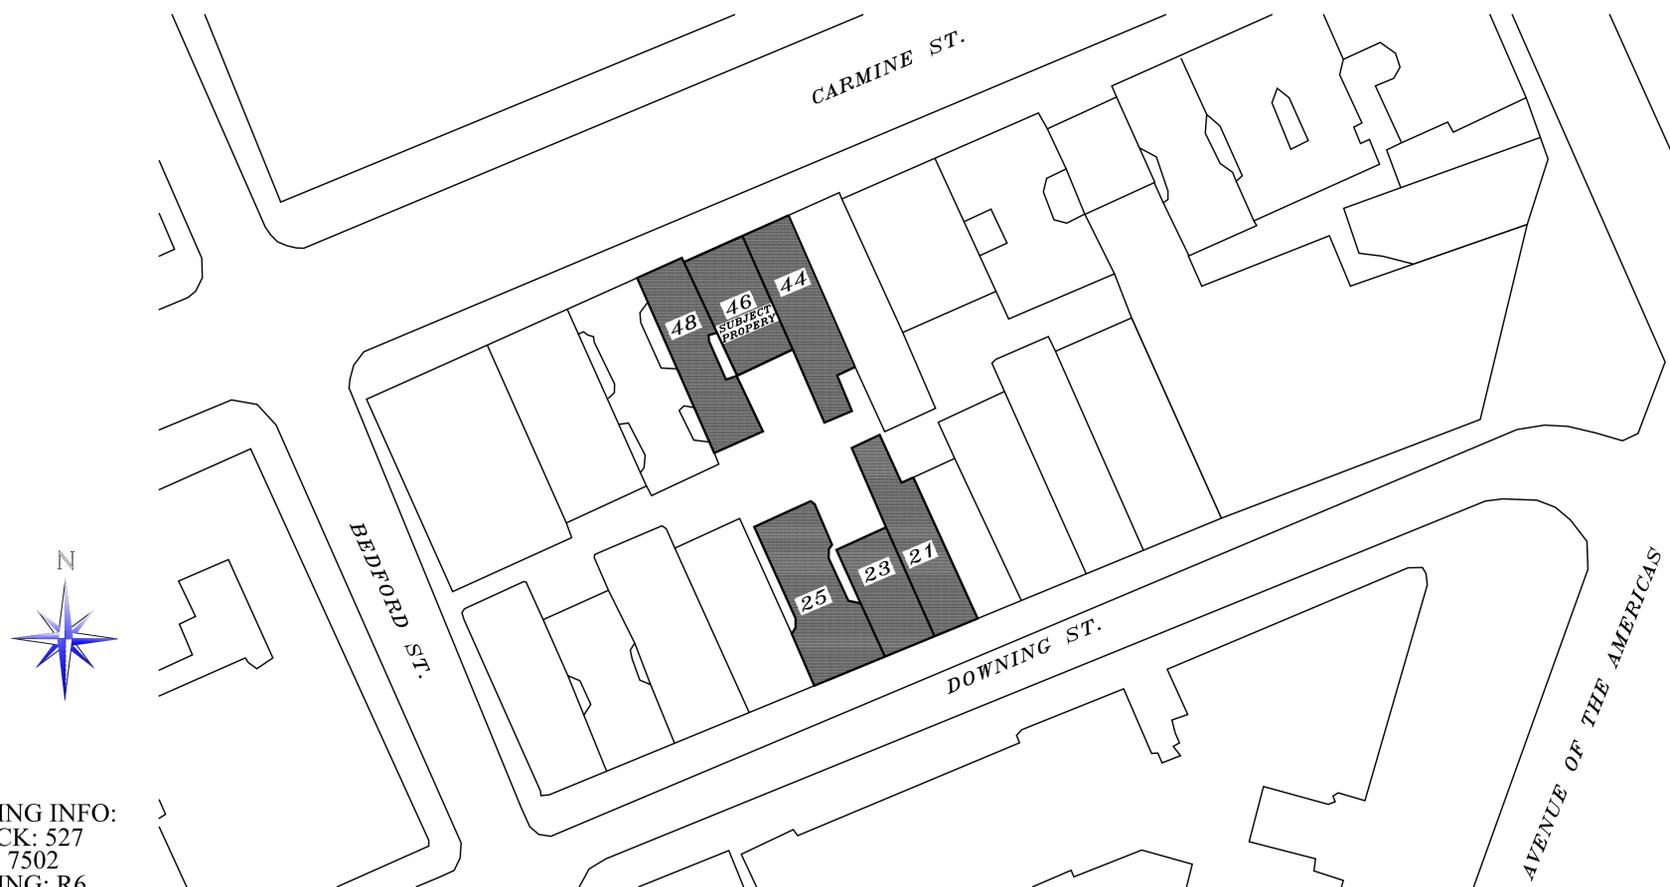

SITE PLAN OF SUBJECT PROPERTY AND ADJACENT BUILDINGS

ZONING INFO:
 BLOCK: 527
 LOT: 7502
 ZONING: R6
 MAP NO: 12a
 LOCATION

PROPOSED RENOVATION TO 4TH FLOOR APARTMENT
 46 CARMINE STREET
 MANHATTAN NY, 10014



FRONT STREET VIEW OF SUBJECT PROPERTY
AND ADJACENT PROPERTIES ON
CARMINE ST.



FRONT STREET VIEW OF SUBJECT PROPERTY
AND ADJACENT PROPERTIES ON
CARMINE ST.




REAR VIEW OF SUBJECT PROPERTY
ON CARMINE ST.



REAR VIEW OF SUBJECT PROPERTY
ON CARMINE ST.

PROPOSED RENOVATION TO 4TH FLOOR APARTMENT
46 CARMINE STREET
MANHATTAN NY, 10014


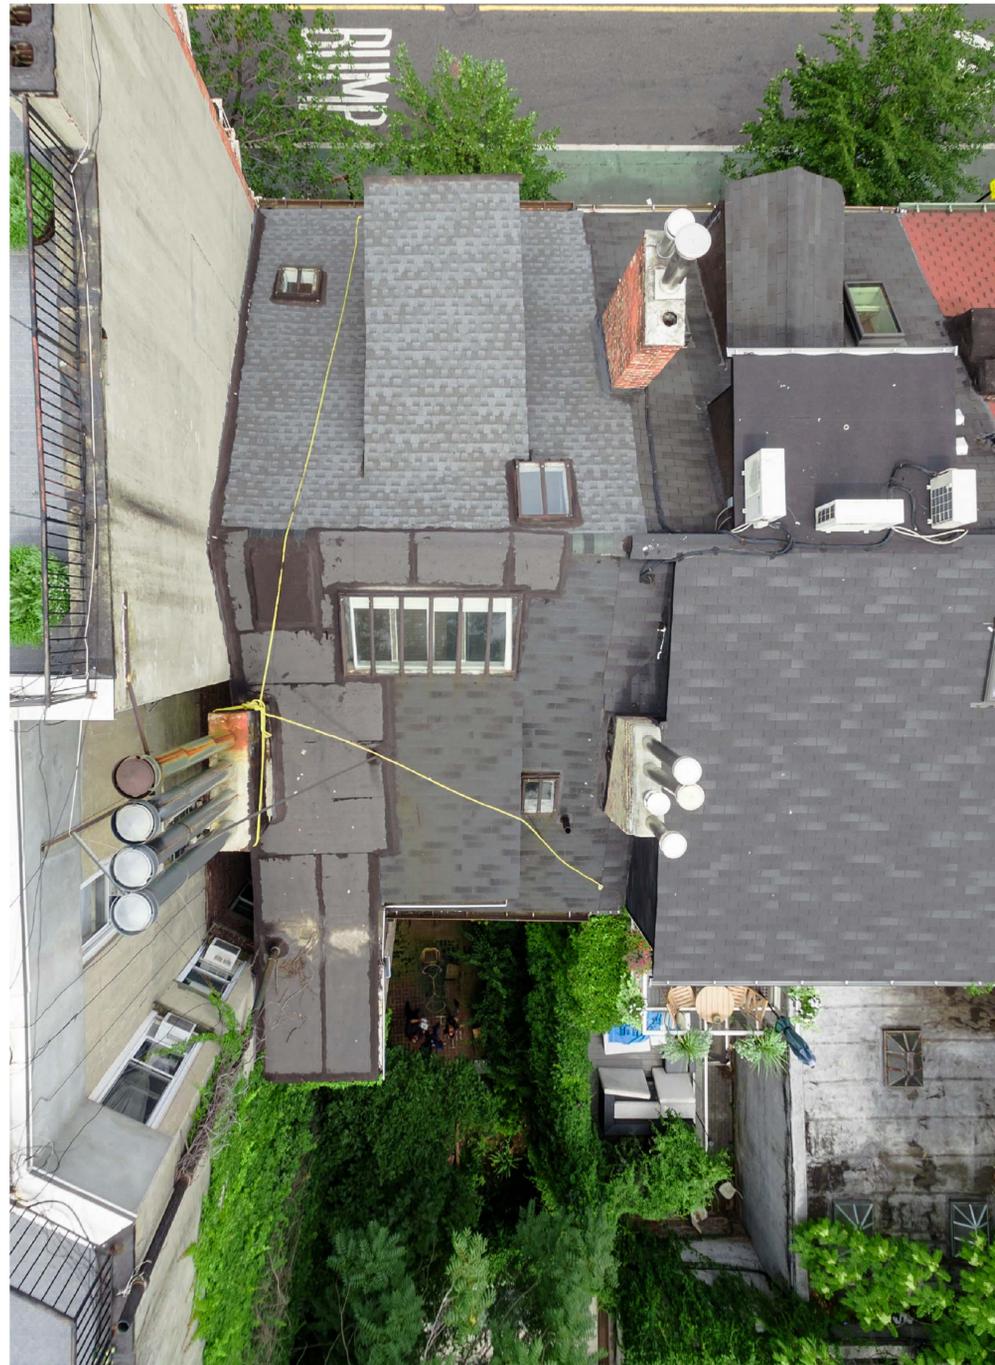


AERIAL VIEW OF SUBJECT PROPERTY
AND ADJACENT PROPERTIES




AERIAL VIEW OF SUBJECT PROPERTY
AND ADJACENT PROPERTIES W/
AREA OF PROPOSED WORK

PROPOSED RENOVATION TO 4TH FLOOR APARTMENT
46 CARMINE STREET
MANHATTAN NY, 10014

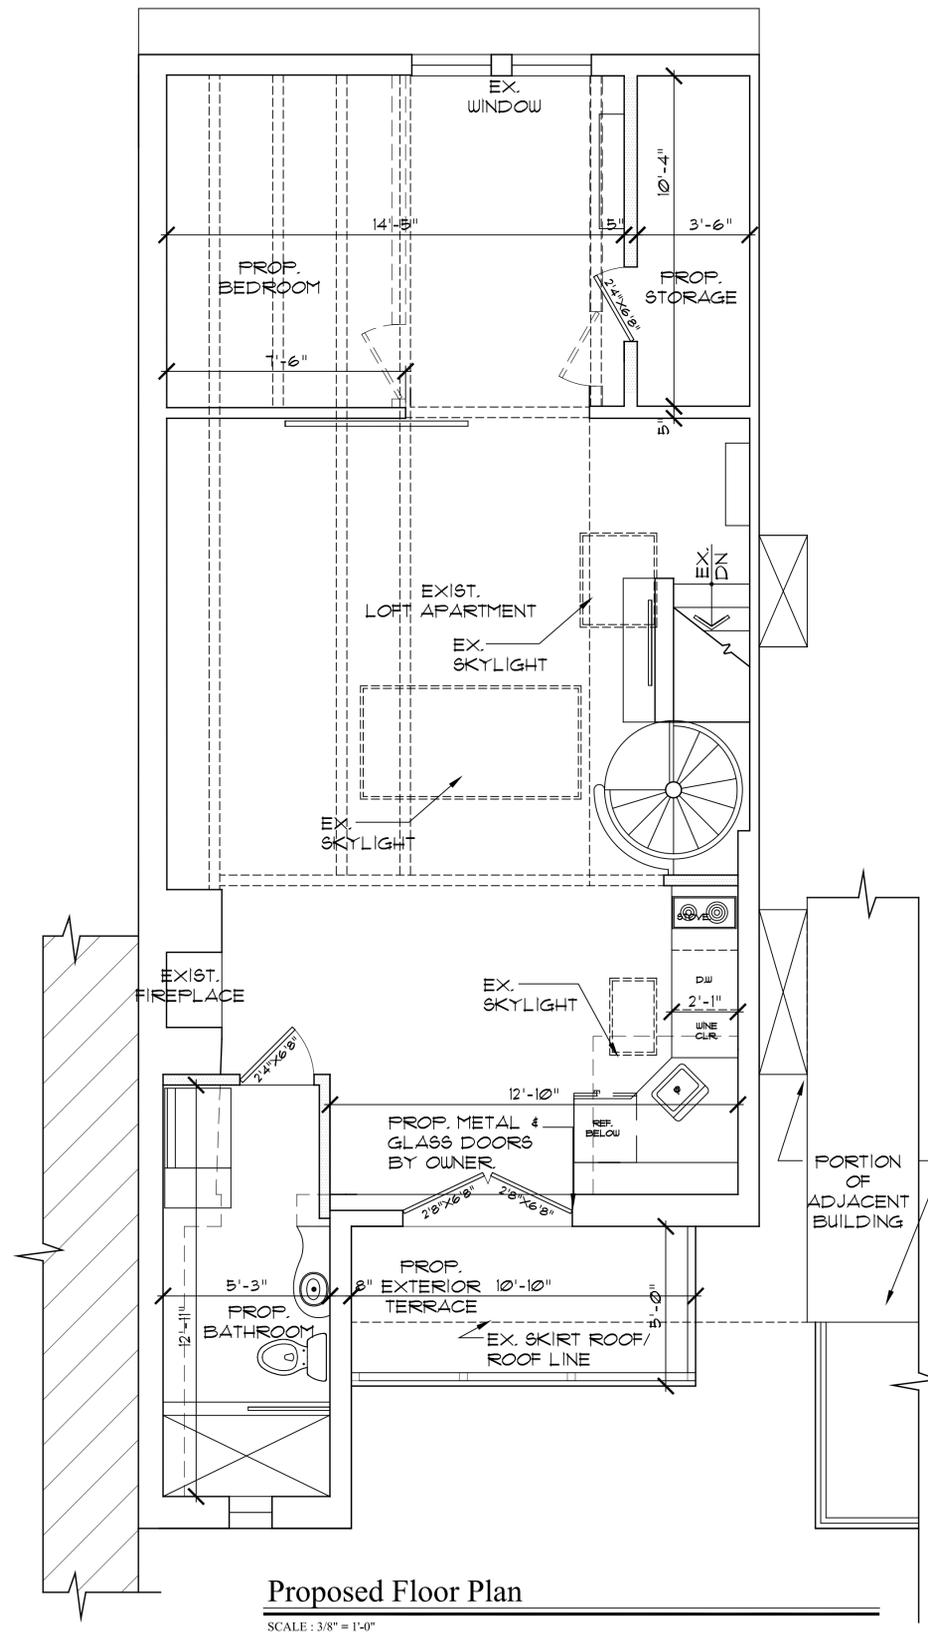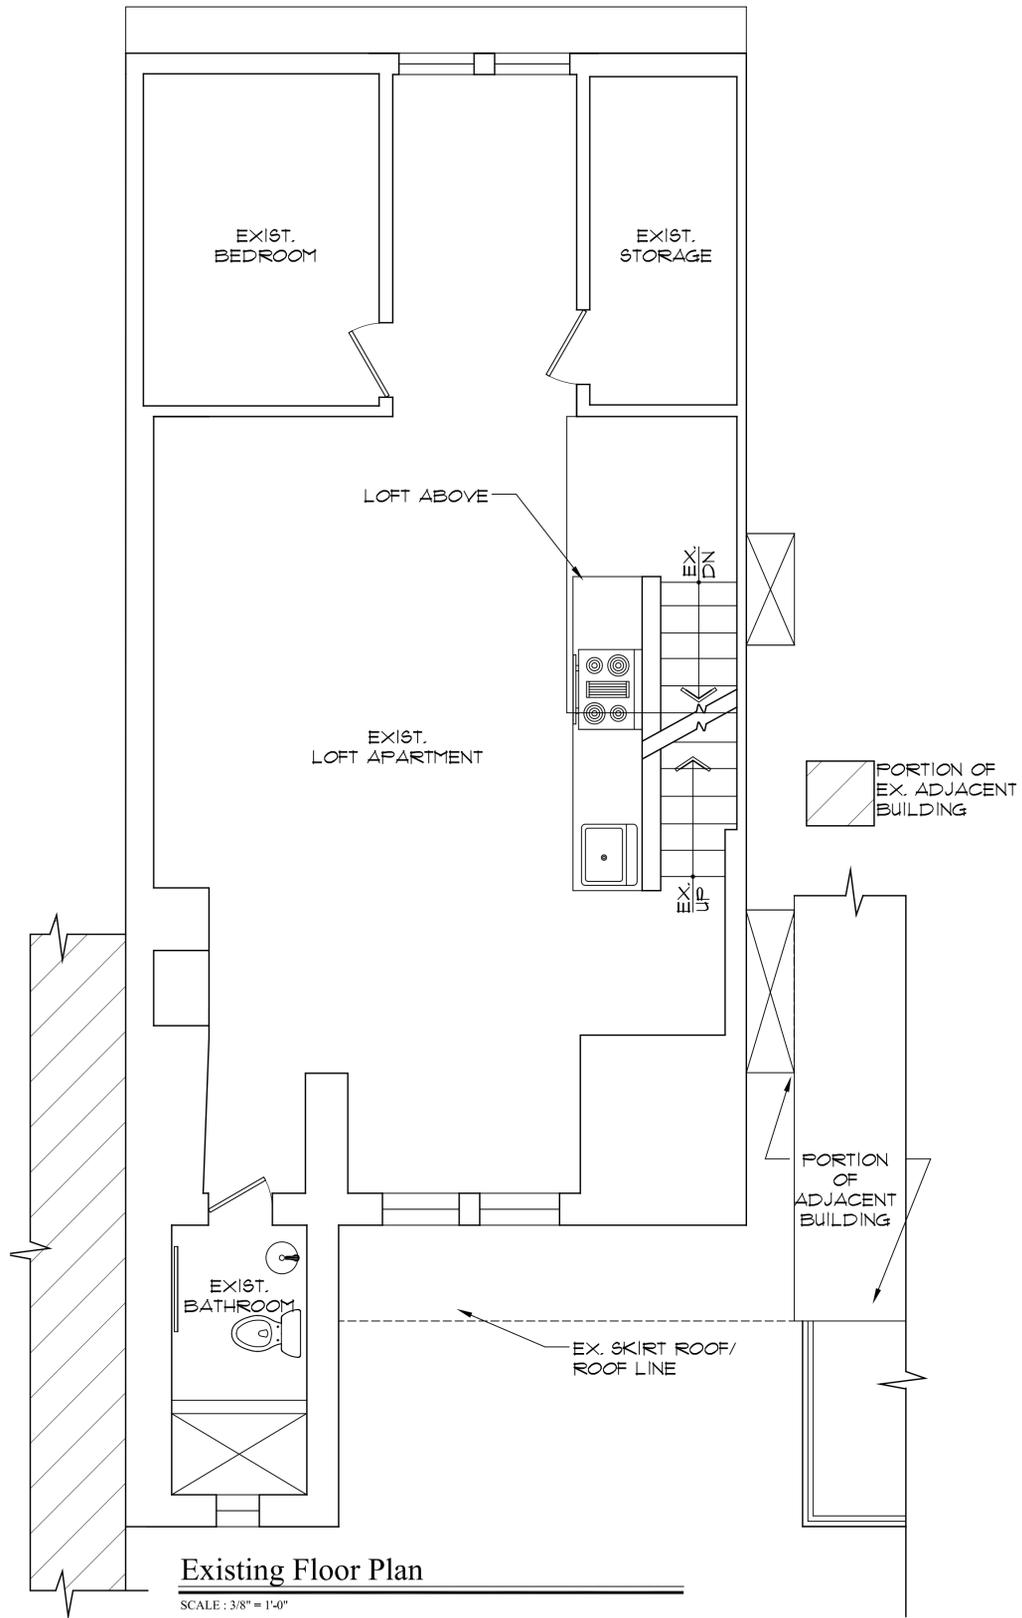


PROPOSED RENOVATION TO 4TH FLOOR APARTMENT
46 CARMINE STREET
MANHATTAN NY, 10014

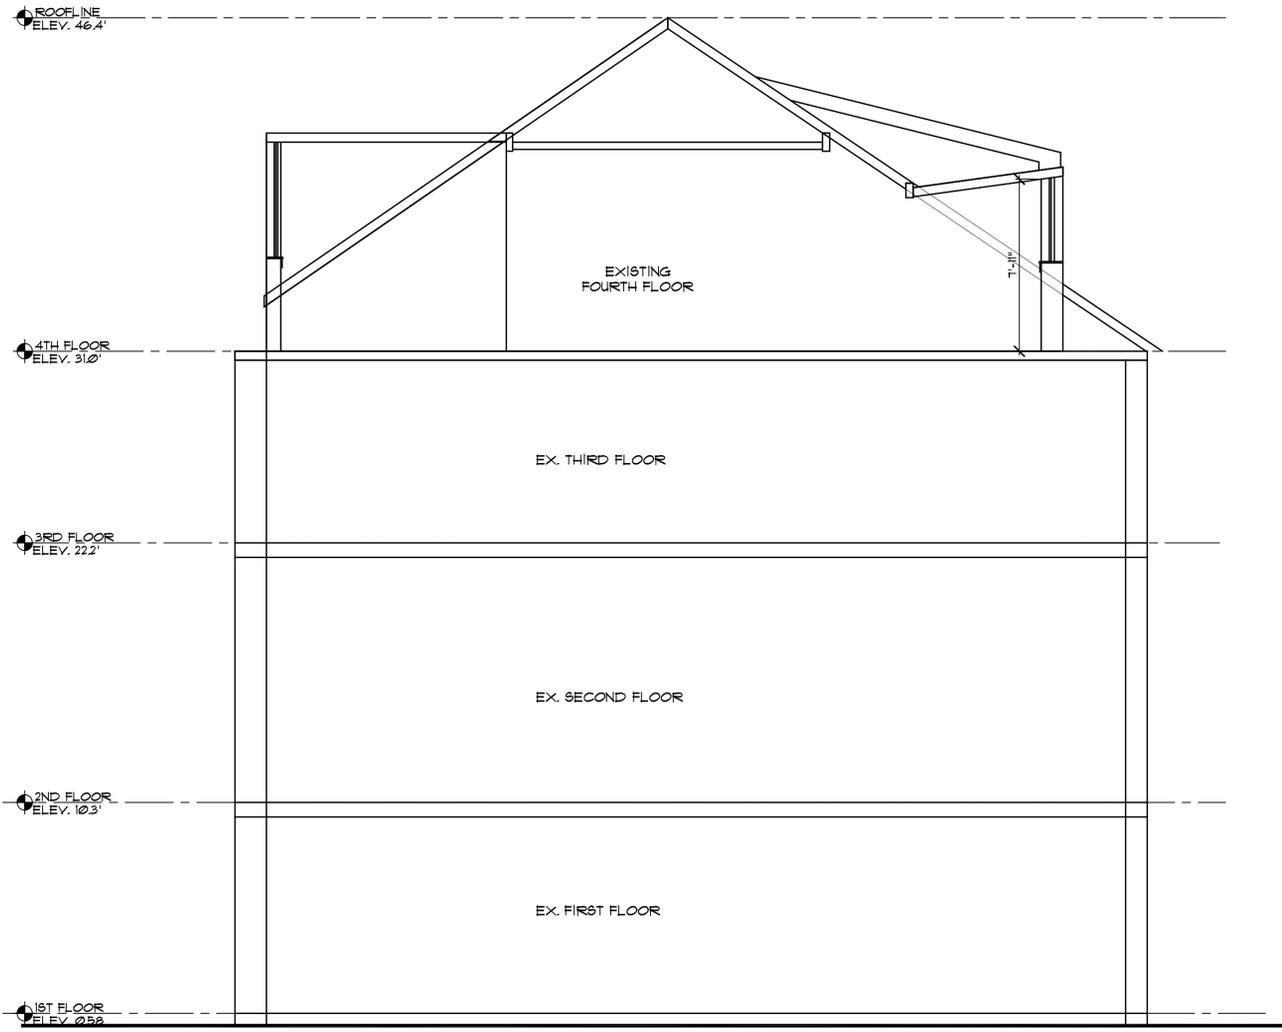

Existing Building Section Looking East


SCALE : 3/8" = 1'-0"

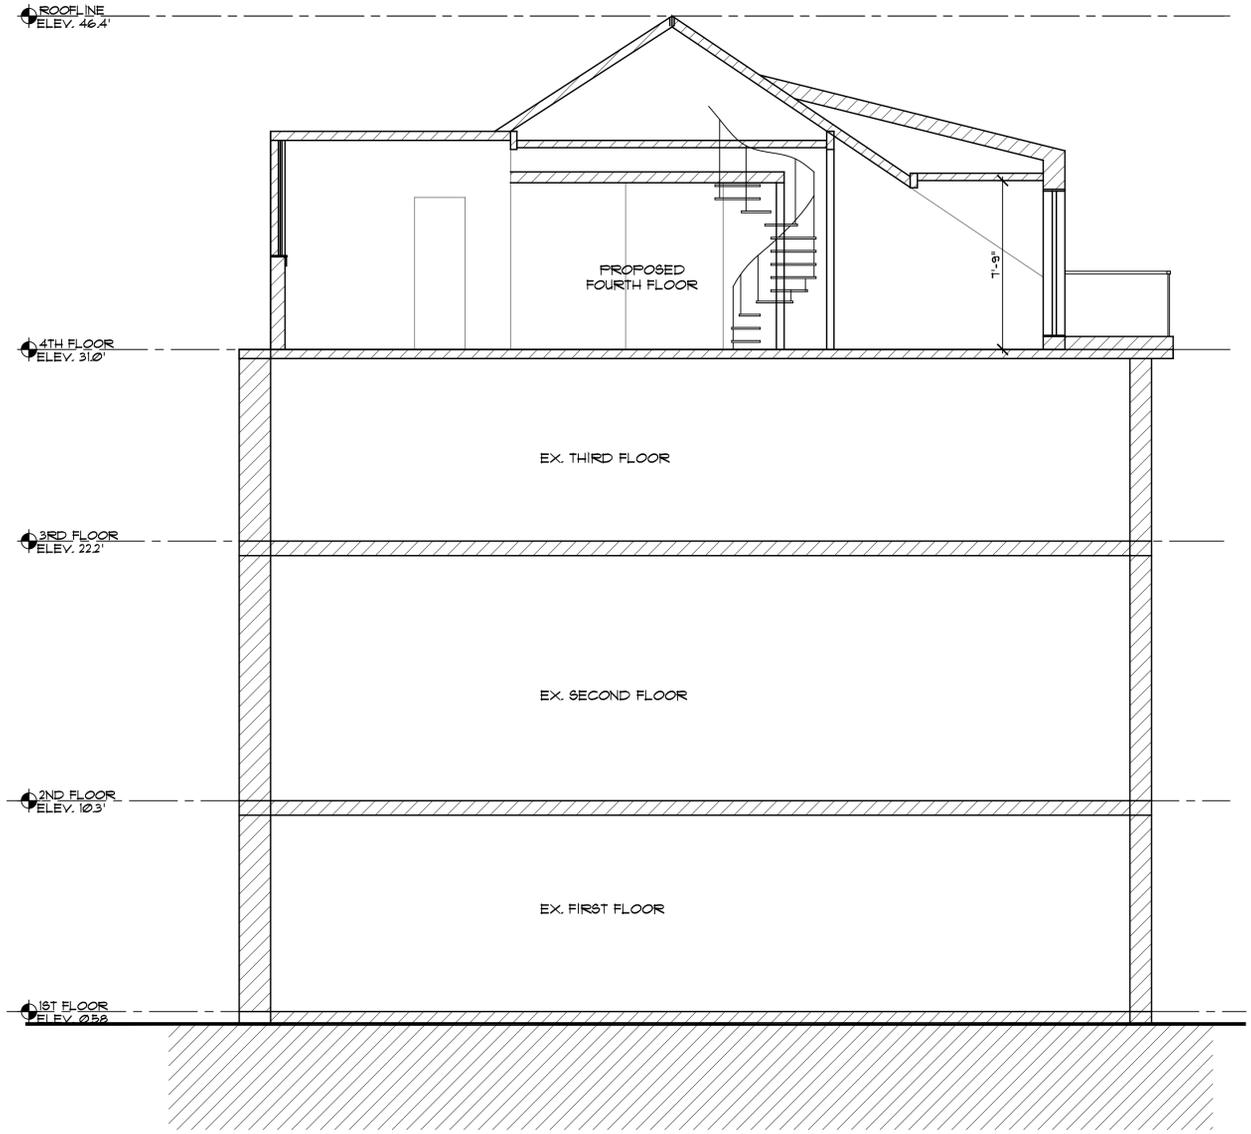

Proposed Building Section Looking East


SCALE : 3/8" = 1'-0"

PROPOSED RENOVATION TO 4TH FLOOR APARTMENT
 46 CARMINE STREET
 MANHATTAN NY, 10014

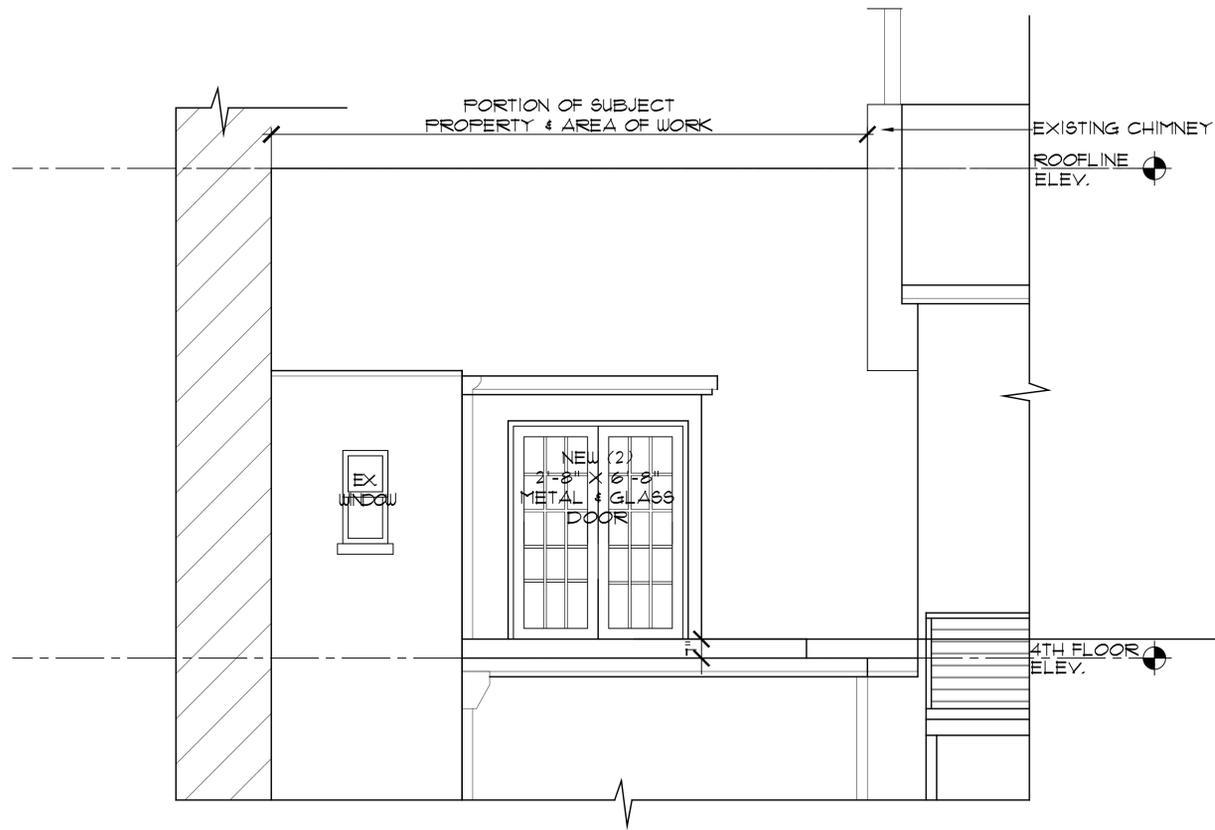

Rear Elevation Showing Area Of Work

SCALE: 1/2" = 1'-0"

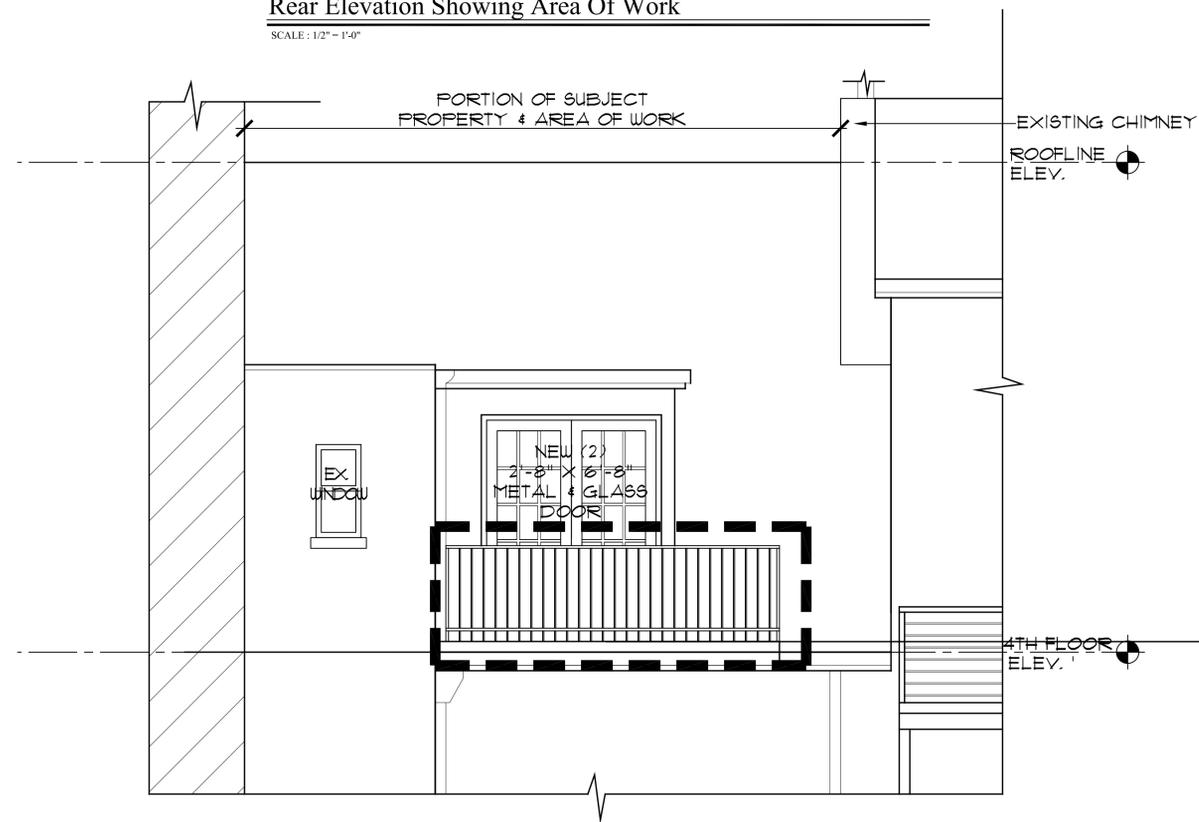

Rear Elevation Showing Area Of Work

SCALE: 1/2" = 1'-0"




REAR ELEVATED VIEW OF SUBJECT PROPERTY SHOWING AREA OF WORK ON CARMINE ST.




REAR ELEVATED VIEW OF SUBJECT PROPERTY SHOWING AREA OF WORK ON CARMINE ST.

PROPOSED RENOVATION TO 4TH FLOOR APARTMENT
 46 CARMINE STREET
 MANHATTAN NY, 10014

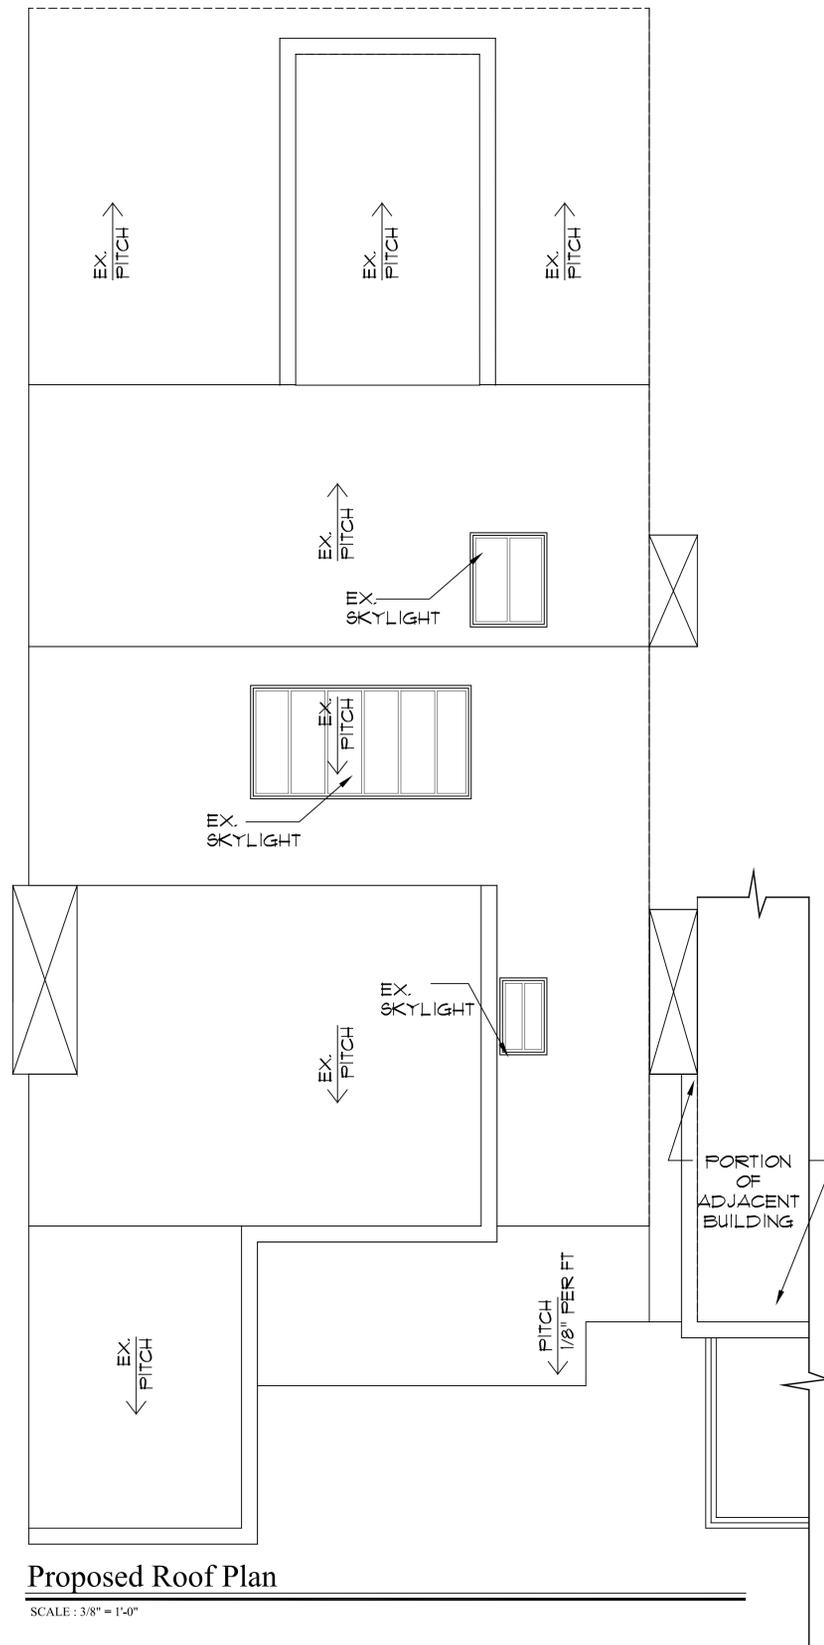

Proposed Roof Plan

SCALE: 3/8" = 1'-0"

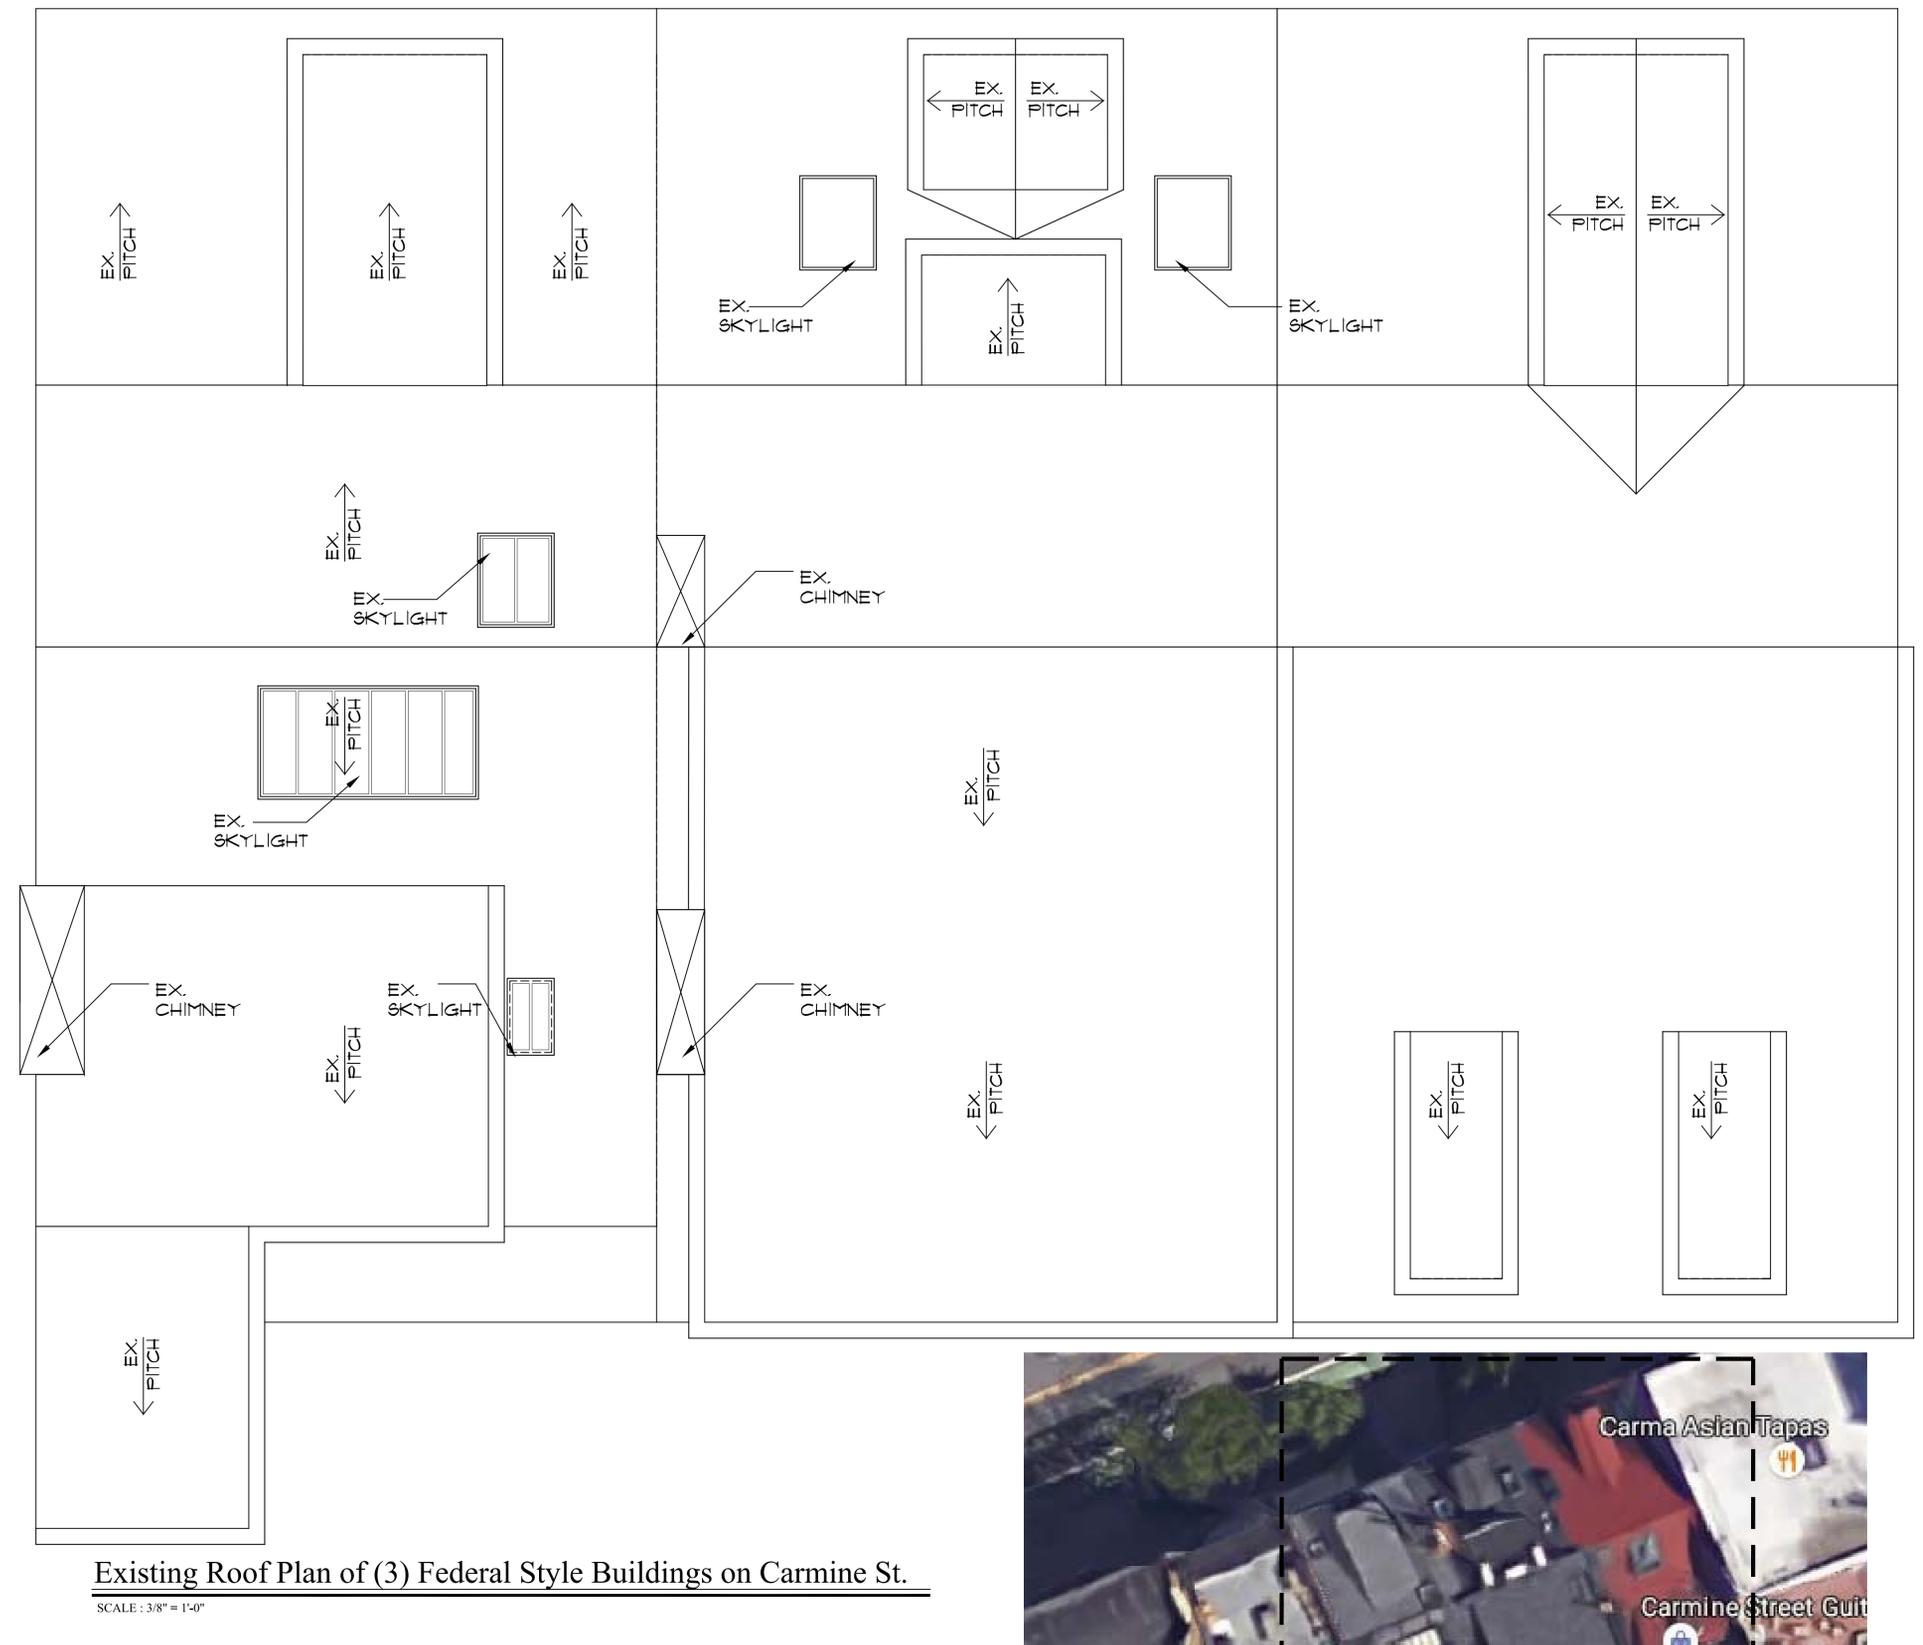

Existing Roof Plan of (3) Federal Style Buildings on Carmine St.

SCALE: 3/8" = 1'-0"

**PROPOSED RENOVATION TO 4TH FLOOR APARTMENT
46 CARMINE STREET
MANHATTAN NY, 10014**



**ARIEL VIEW OF SUBJECT PROPERTY
W/ ADJACENT FEDERAL STYLE
BUILDING ON CARMINE ST.**




REAR VIEW OF SUBJECT PROPERTY
ON CARMINE ST.



REAR VIEW OF SUBJECT PROPERTY
AND ADJACENT PROPERTIES ON
CARMINE ST.



REAR VIEW OF SUBJECT PROPERTY
AND ADJACENT PROPERTY W/ TERRACE
ON CARMINE ST.

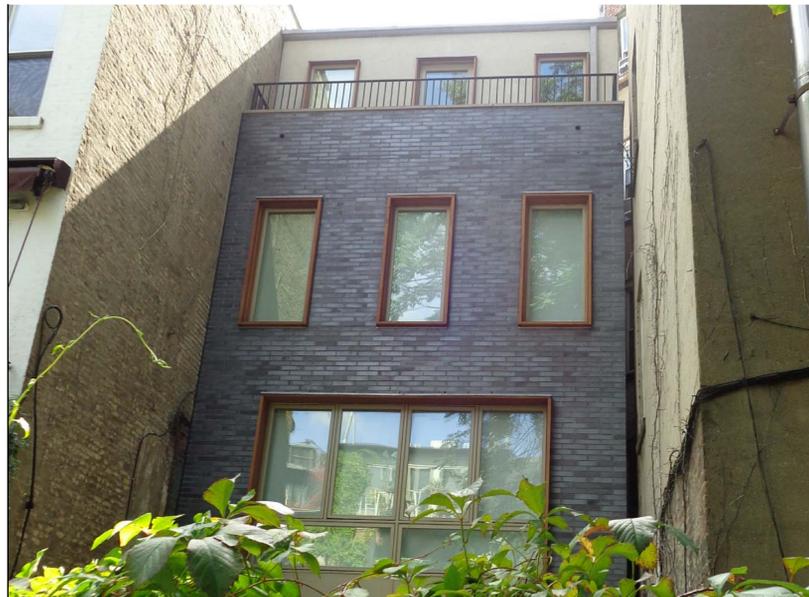

REAR VIEW OF ADJACENT PROPERTY W/ TERRACE
ON DOWNING STREET



REAR VIEW OF ADJACENT PROPERTY
ON DOWNING STREET



REAR VIEW OF ADJACENT PROPERTY
ON DOWNING STREET

PROPOSED RENOVATION TO 4TH FLOOR APARTMENT
46 CARMINE STREET
MANHATTAN NY, 10014