




FRONT FACADE ORIGINAL #518 (VIEW FROM 9TH STREET)



FRONT FACADE ORIGINAL #516 (VIEW FROM 9TH STREET)



PHOTOGRAPH FROM NYC MUNICIPAL ARCHIVES

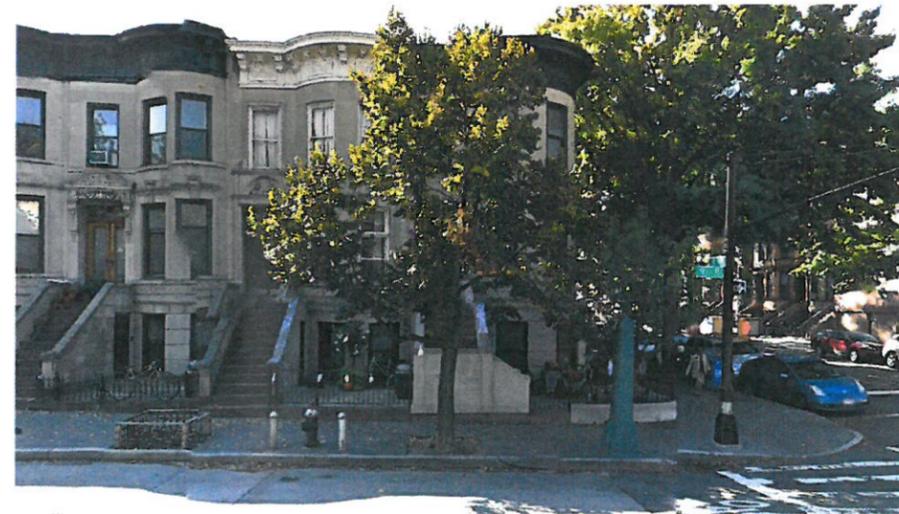

EXISTING FRONT FACADES (VIEW FROM 9TH STREET)

1 PHOTOGRAPHS OF EXISTING FRONT FACADE

Revisions:

**Stark Residence**  
516 Ninth Street  
Brooklyn, New York

Photographs of Existing Front Facade

**JAMES BARTHOLOMEW ARCHITECT**

136 WEST 26TH STREET  
3RD FLOOR  
NEW YORK, NEW YORK 10001

TEL: 212.645.0126 FAX: 212.645.0290 EMAIL: james@barchitect.net

Scale: N/A

Date: 29 September 2015

DRAWING

LPC-4



VIEW OF FRONT UPPER FIRST FLOOR WINDOW AT ORIGINAL #518



VIEW OF FRONT SECOND FLOOR WINDOW AT ORIGINAL #518



VIEW OF FRONT SECOND FLOOR WINDOW AT ORIGINAL #518



VIEW OF FRONT LOWER FIRST FLOOR WINDOW AT ORIGINAL #518



VIEW OF FRONT BASEMENT WINDOW AT ORIGINAL #518

1 PHOTOGRAPHS OF EXISTING WINDOWS AT FRONT FACADE

Revisions:

**Stark Residence**  
516 Ninth Street  
Brooklyn, New York

Photographs of Existing Windows at  
Front Facade

**JAMES BARTHOLOMEW ARCHITECT**

136 WEST 26TH STREET  
3RD FLOOR  
NEW YORK, NEW YORK 10001

TEL: 212.645.0126 FAX: 212.645.0290 EMAIL: james@jbarchitect.net

Scale: N/A

Date: 29 September 2015


D R A W I N G

LPC-7

516 9TH STREET  
 BROOKLYN, NEW YORK  
 BLOCK: 1093  
 LOT: 3  
 ZONING: R6B  
 MAP: 16D

516  
 BASEMENT + 2 STORIES  
 HEIGHT: 30 FT

9TH STREET

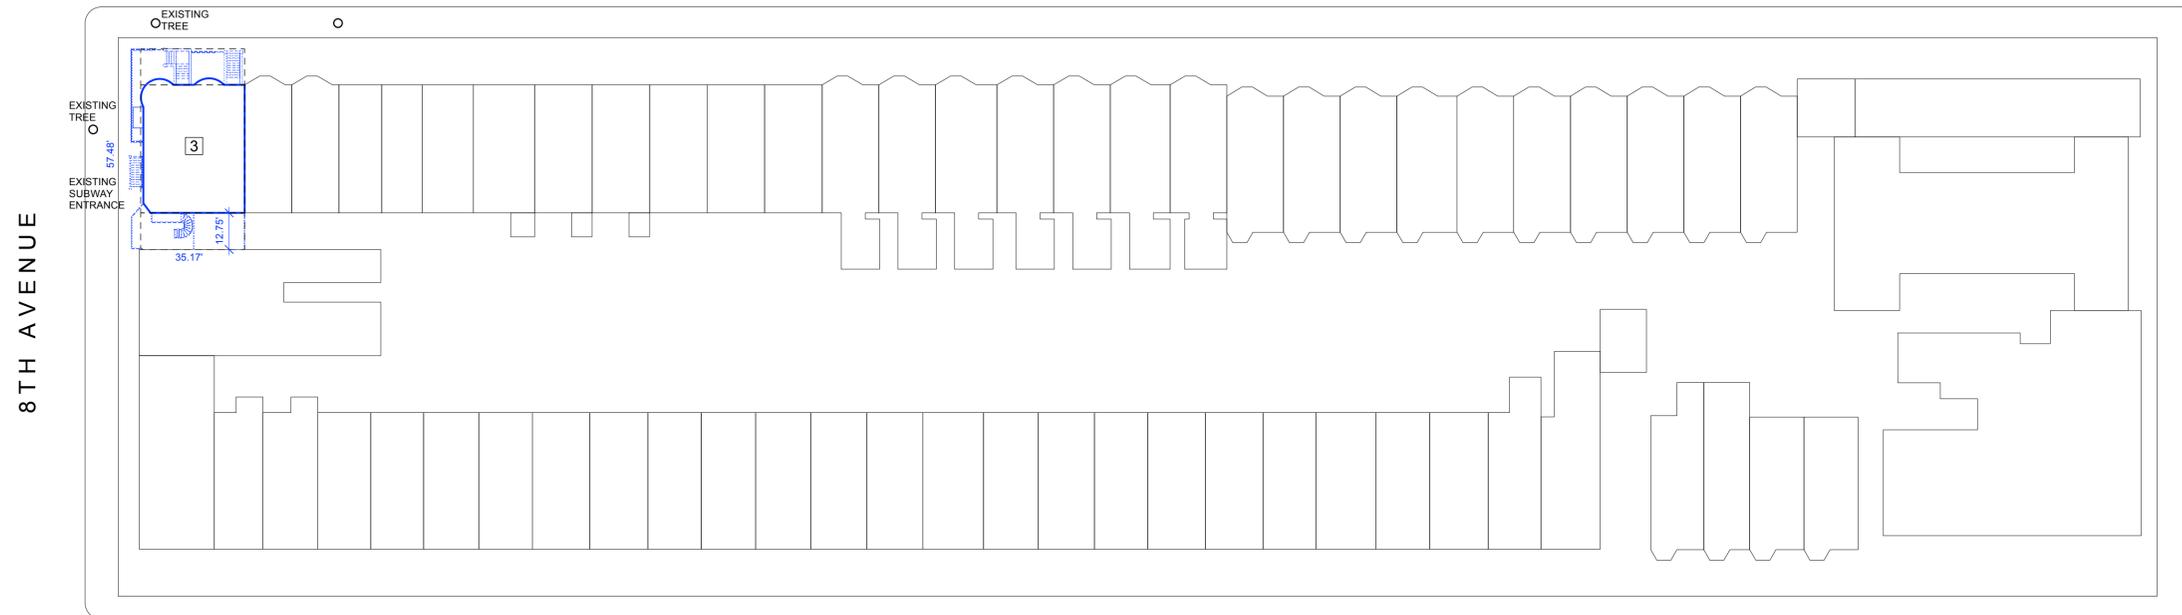

8TH AVENUE

PROSPECT PARK WEST

10TH STREET

1 SITE PLAN  
 Scale: 1/32" = 1'-0"



Revisions:

**Stark Residence**  
 516 Ninth Street  
 Brooklyn, New York

Site Plan

JAMES BARTHOLOMEW ARCHITECT

135 WEST 26TH STREET  
 3RD FLOOR  
 NEW YORK, NEW YORK 10001


TEL: 212.645.0126 FAX: 212.645.0290 EMAIL: james@jbarchitect.net

Scale: As noted

Date: 29 September 2015

D R A W I N G

LPC-1

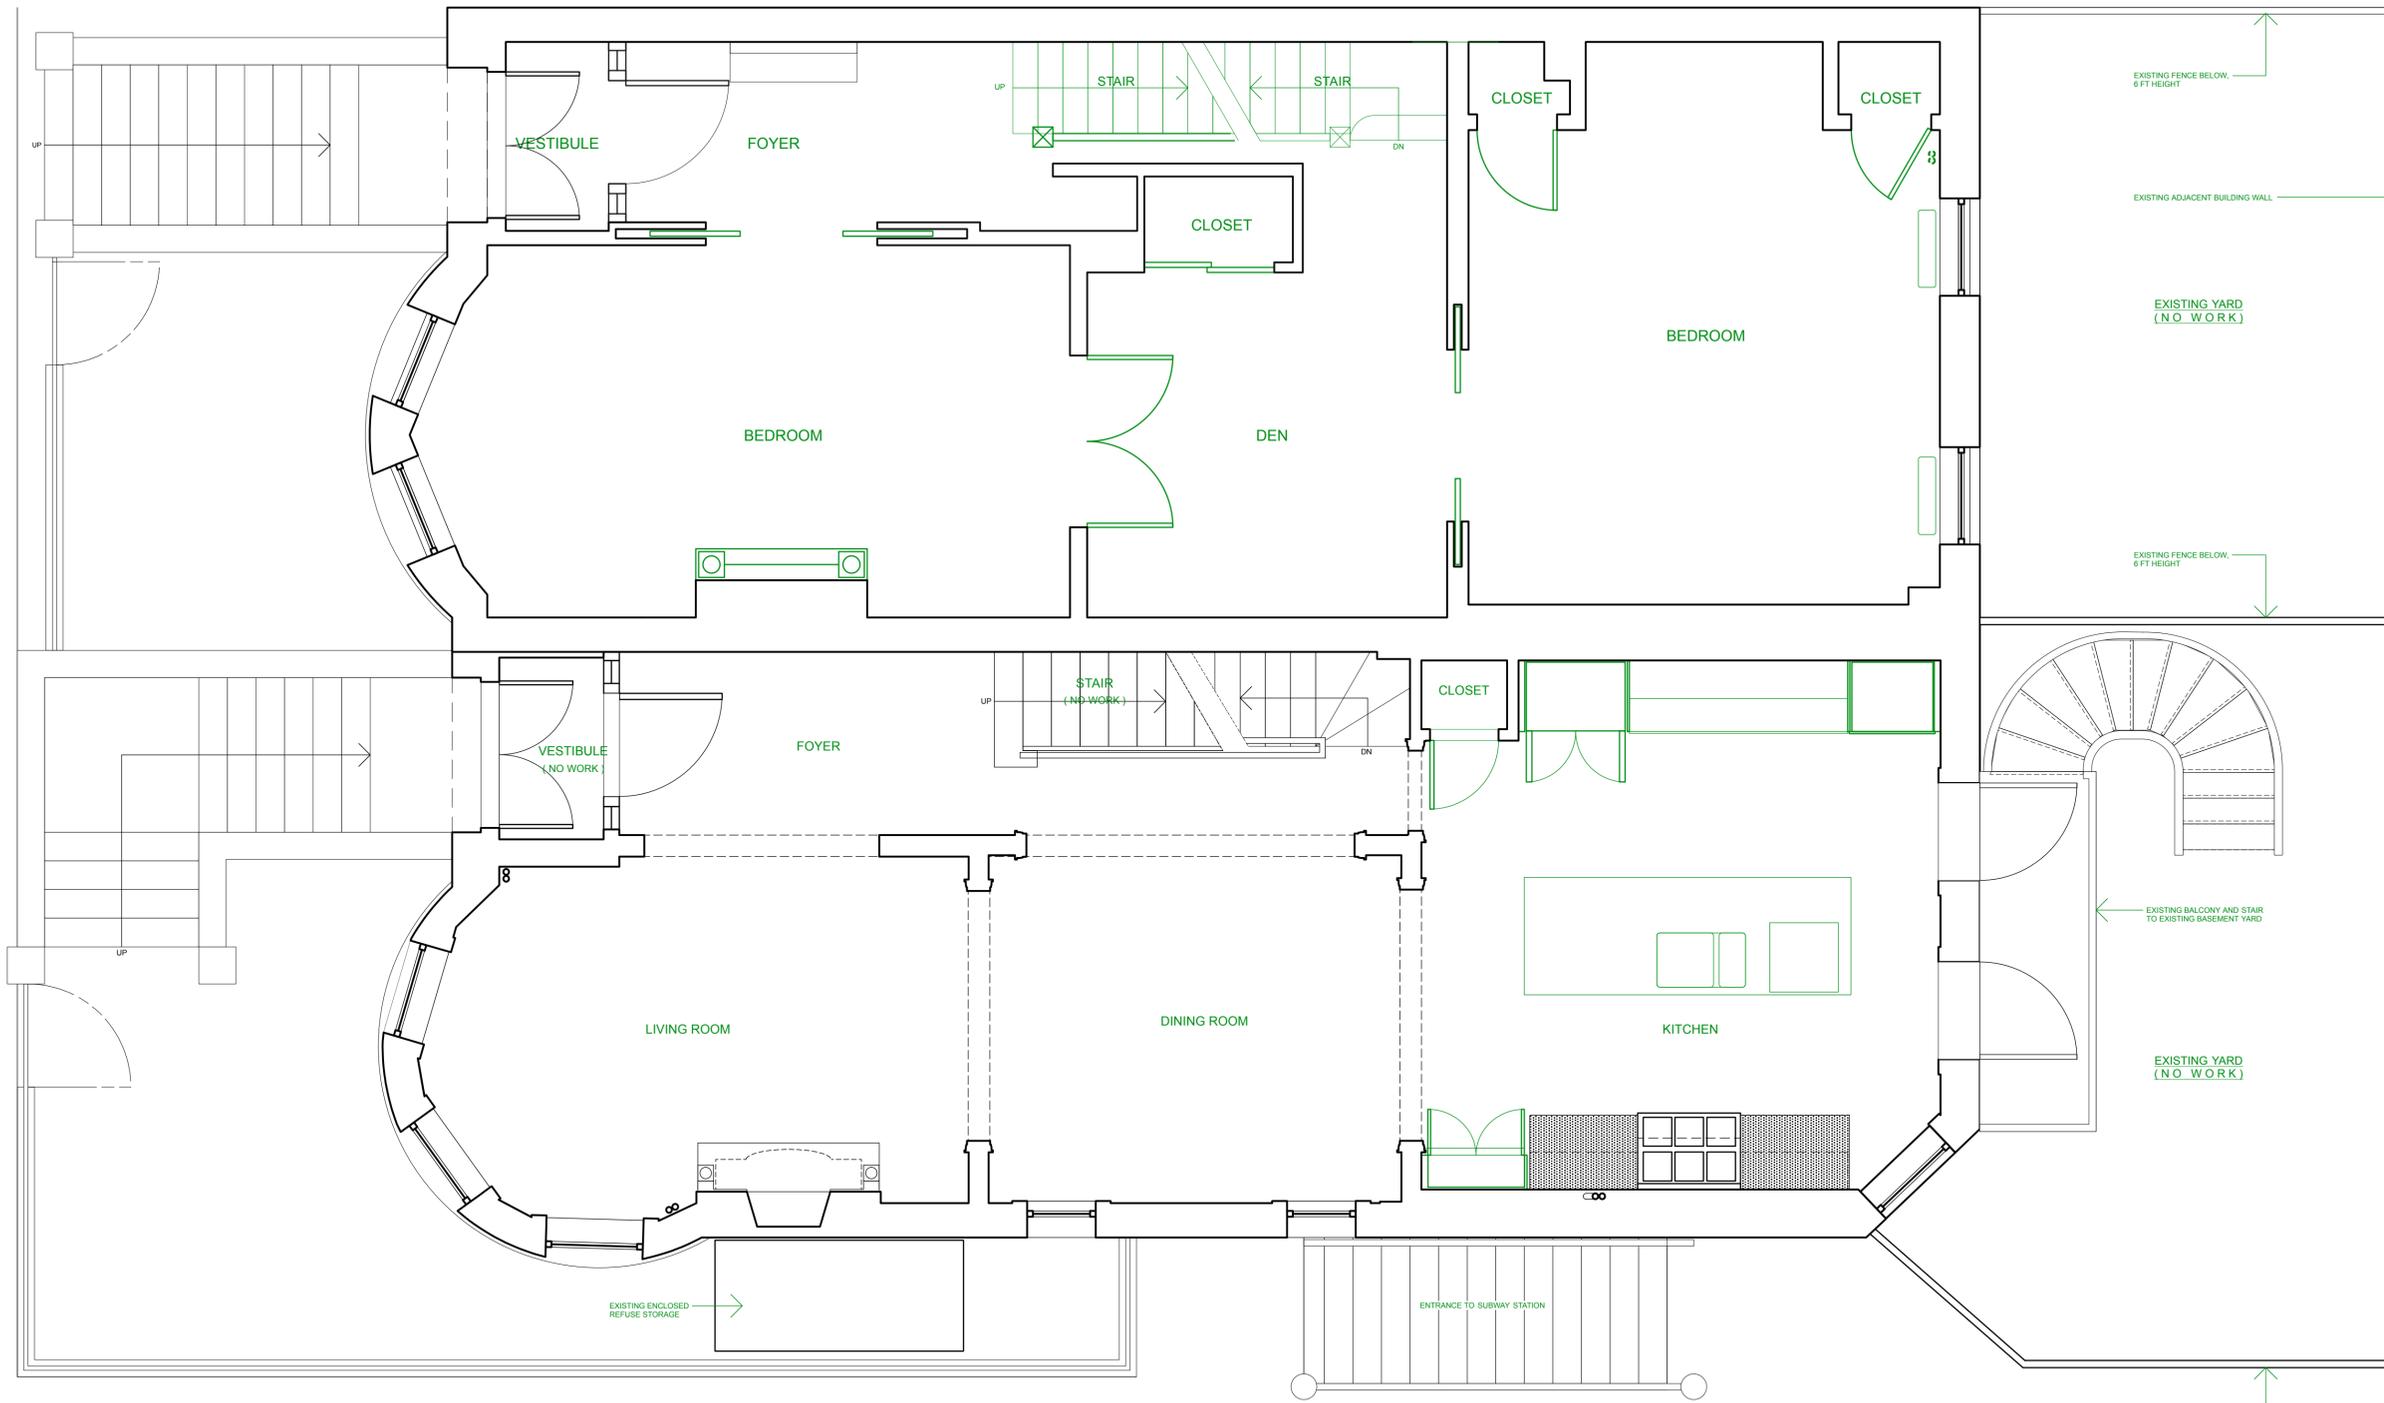

**1** EXISTING FIRST FLOOR PLAN  
 Scale: 3/8" = 1'-0"

**LEGEND**

==== EXISTING WALL OR PARTITION

Revisions:

**Stark Residence**  
 516 Ninth Street  
 Brooklyn, New York

Existing First Floor Plan

**JAMES BARTHOLOMEW ARCHITECT**

135 WEST 26TH STREET  
 3RD FLOOR  
 NEW YORK, NEW YORK 10001


TEL: 212.645.0126 FAX: 212.645.0290 EMAIL: james@jbarchitect.net

Scale: As noted


Date: 29 September 2015

D R A W I N G

LPC-2

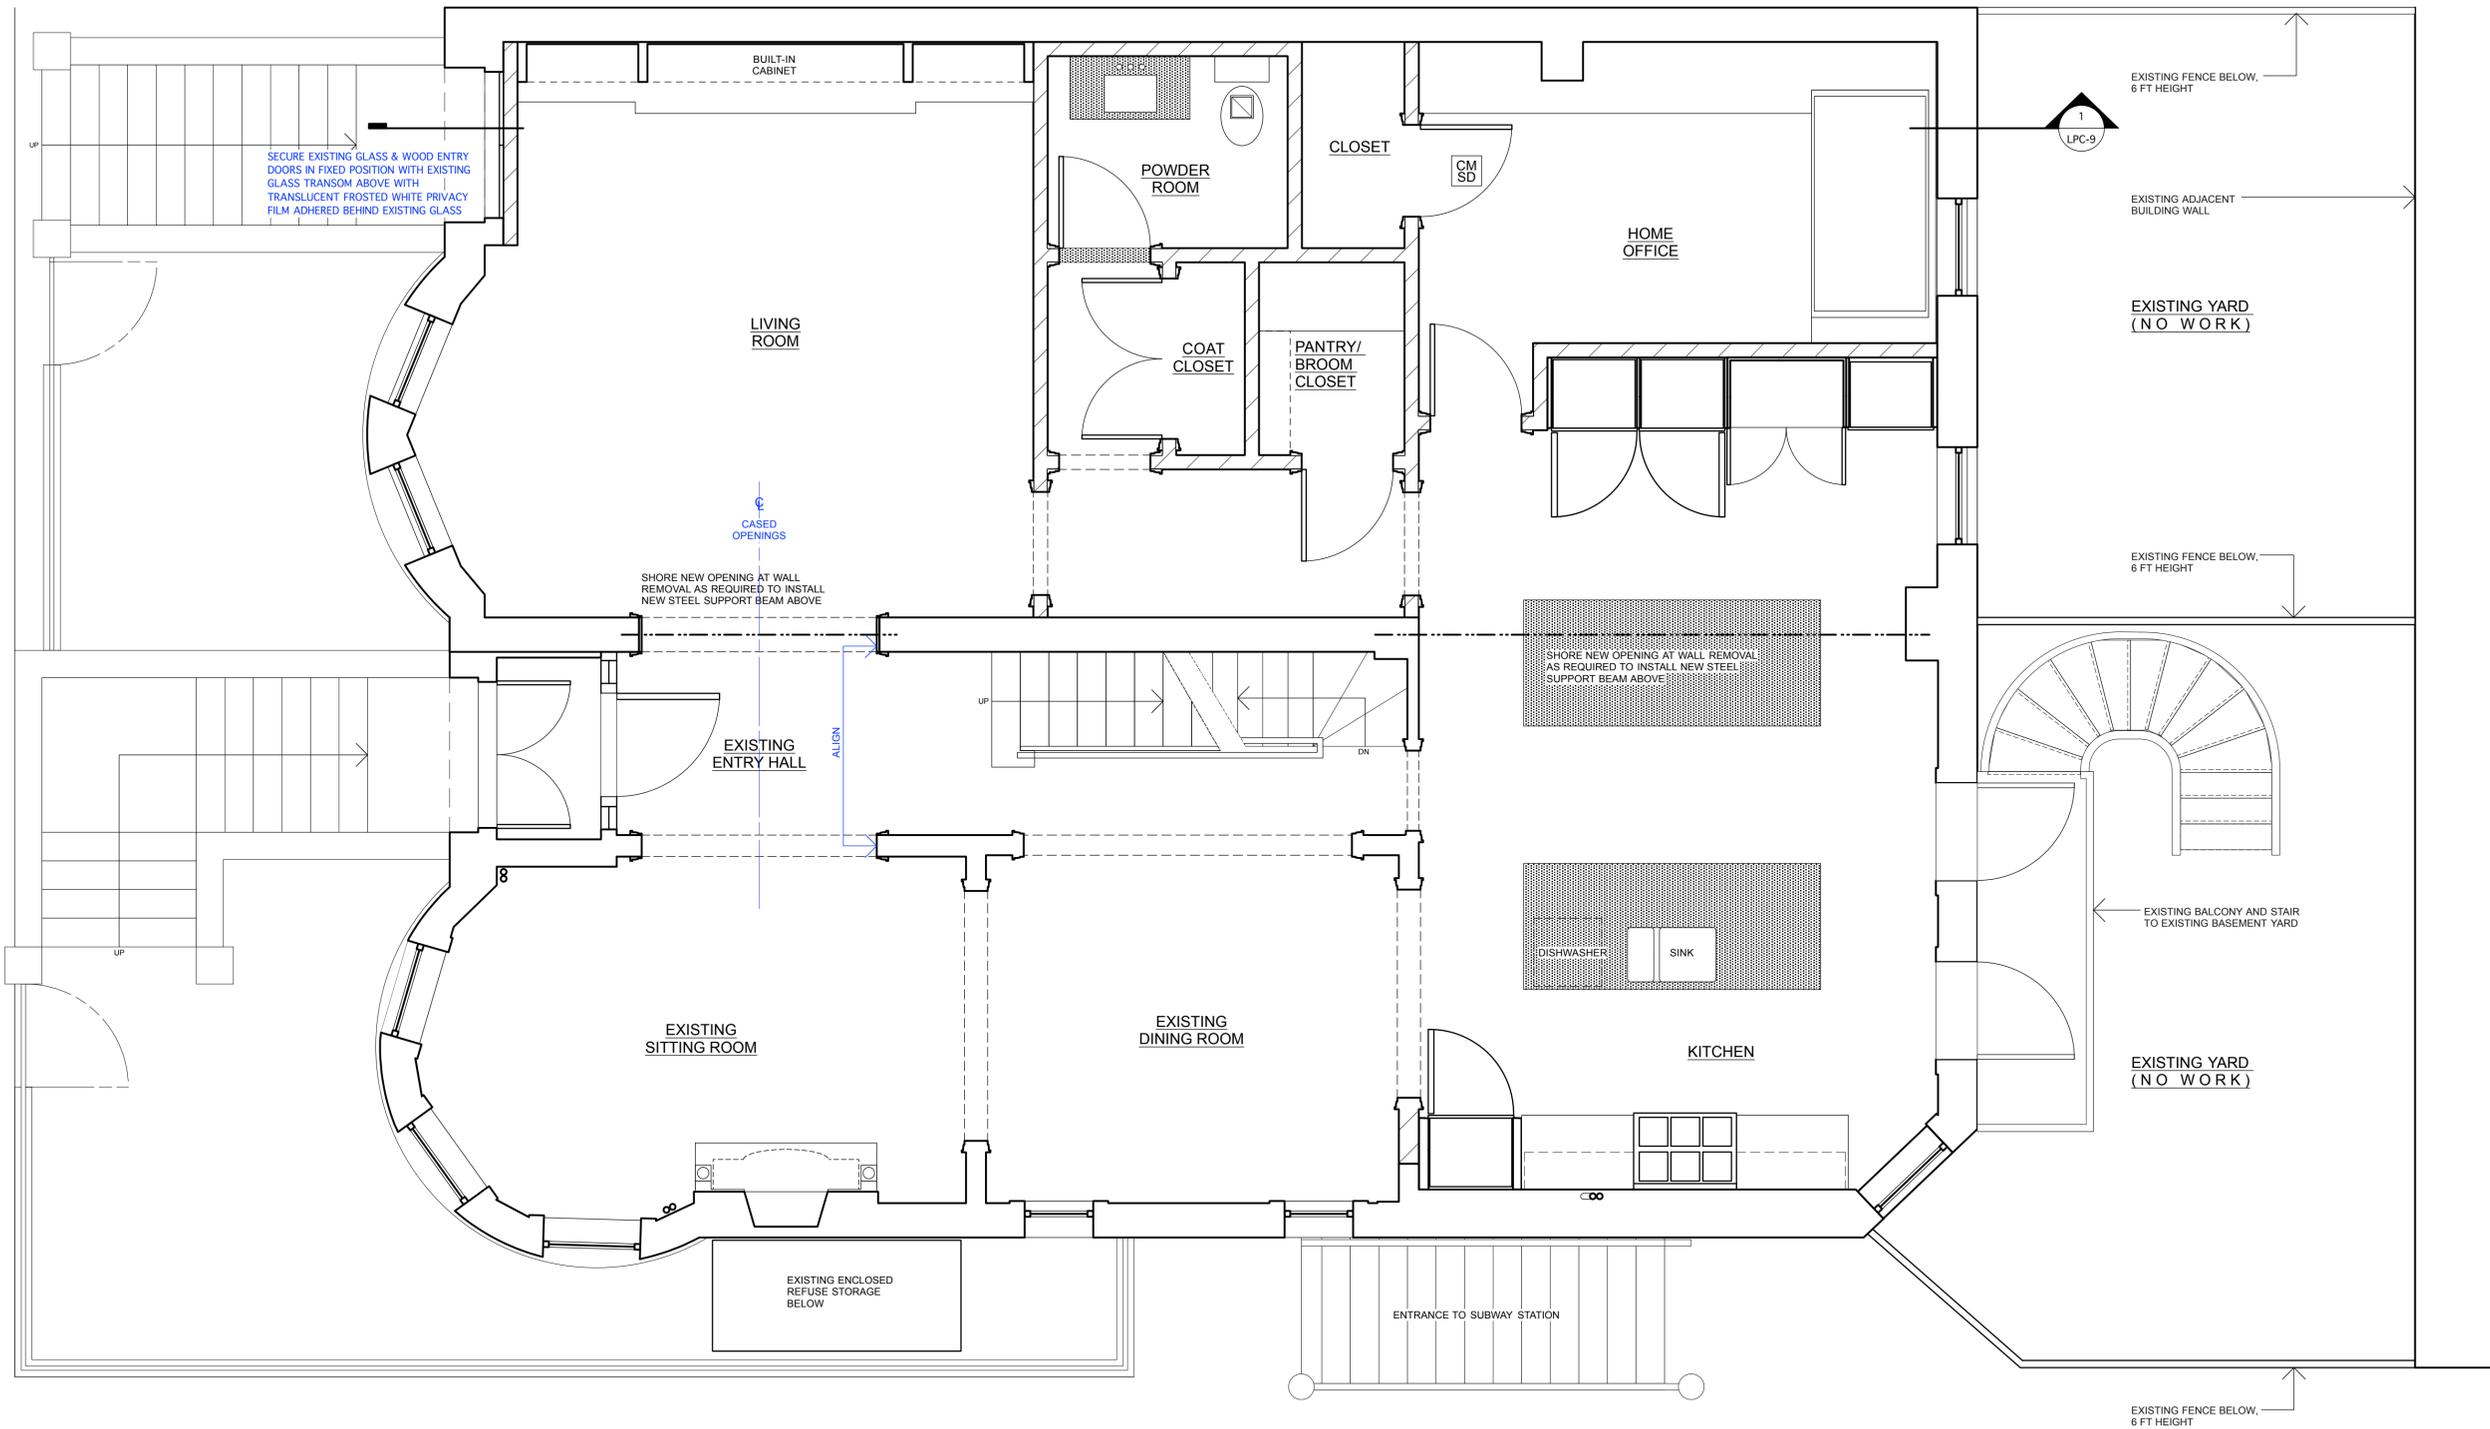

**1 FIRST FLOOR CONSTRUCTION PLAN**  
 Scale: 3/8" = 1'-0"

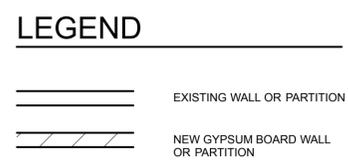

Revisions:

**Stark Residence**  
 516 Ninth Street  
 Brooklyn, New York

First Floor Plan

JAMES BARTHOLOMEW ARCHITECT

135 WEST 26TH STREET  
 3RD FLOOR  
 NEW YORK, NEW YORK 10001

TEL: 212.645.0126 FAX: 212.645.0290 EMAIL: james@jbarchitect.net

Scale: As noted

Date: 29 September 2015

D R A W I N G

LPC-3



520 NINTH STREET

(PREVIOUSLY) 518 NINTH STREET

(ORIGINAL) 516 NINTH STREET

**1** EXISTING FRONT (NORTHEAST) ELEVATION  
Scale: 3/8" = 1'-0"

Revisions:

**Stark Residence**  
516 Ninth Street  
Brooklyn, New York

Existing Front Elevation

JAMES BARTHOLOMEW ARCHITECT

135 WEST 26TH STREET  
3RD FLOOR  
NEW YORK, NEW YORK 10001


TEL: 212.645.0126 FAX: 212.645.0290 EMAIL: james@jbarchitect.net

Scale: As noted

Date: 29 September 2015

D R A W I N G

LPC-5A

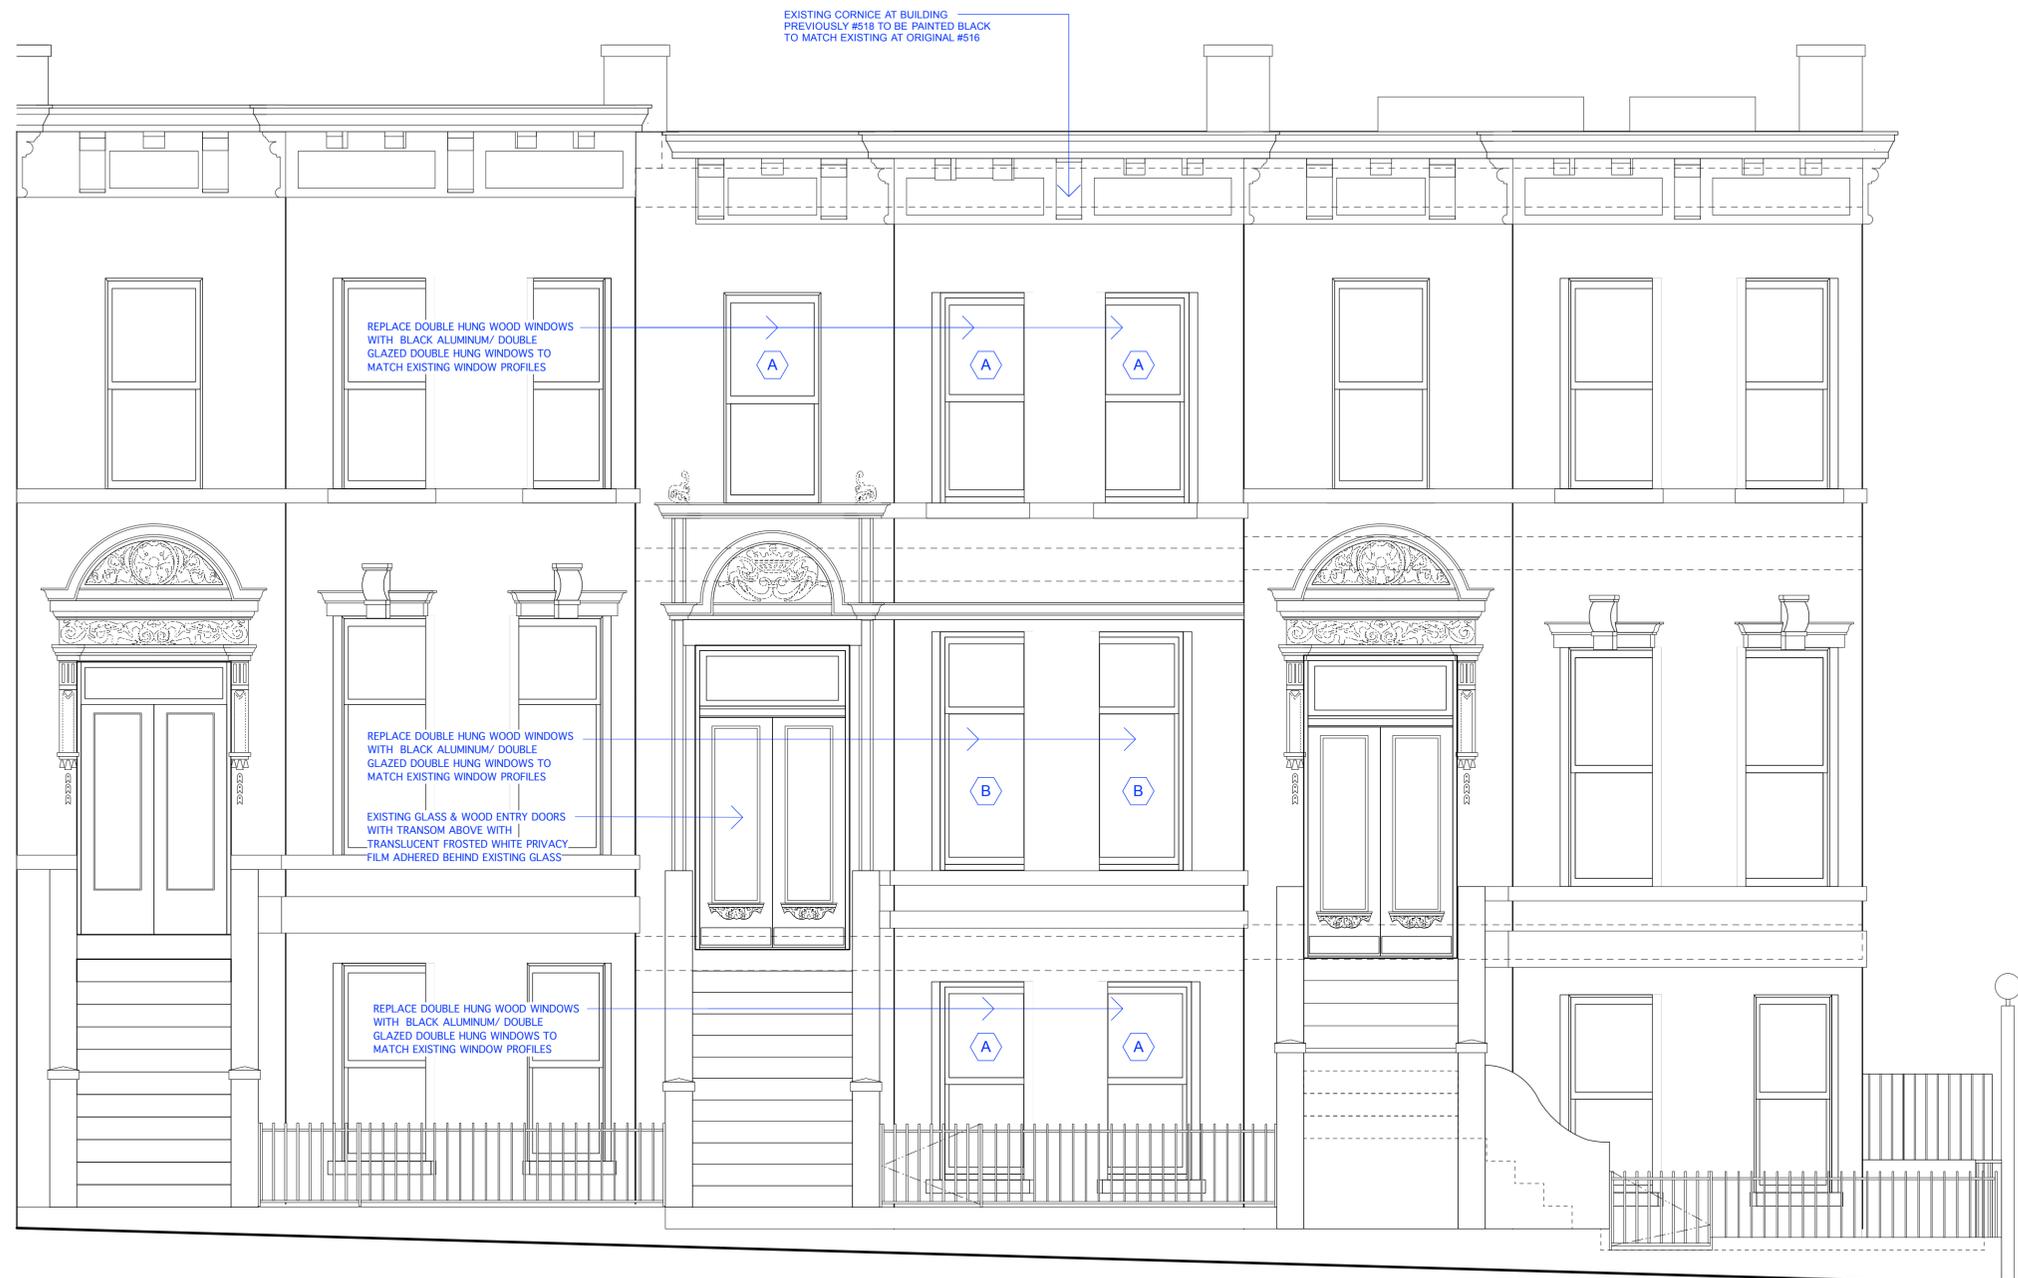

520 NINTH STREET

516 NINTH STREET

**1** PROPOSED NORTHEAST (FRONT) ELEVATION  
Scale: 3/8" = 1'-0"

Revisions:

27 Sep 15 General revisions

**Stark Residence**

516 Ninth Street  
Brooklyn, New York

Proposed Front Elevation

JAMES BARTHOLOMEW ARCHITECT

135 WEST 26TH STREET  
3RD FLOOR  
NEW YORK, NEW YORK 10001


TEL: 212.645.0126 FAX: 212.645.0290 EMAIL: james@jbarchitect.net

Scale: As noted

Date: 29 September 2015

D R A W I N G

LPC-5B

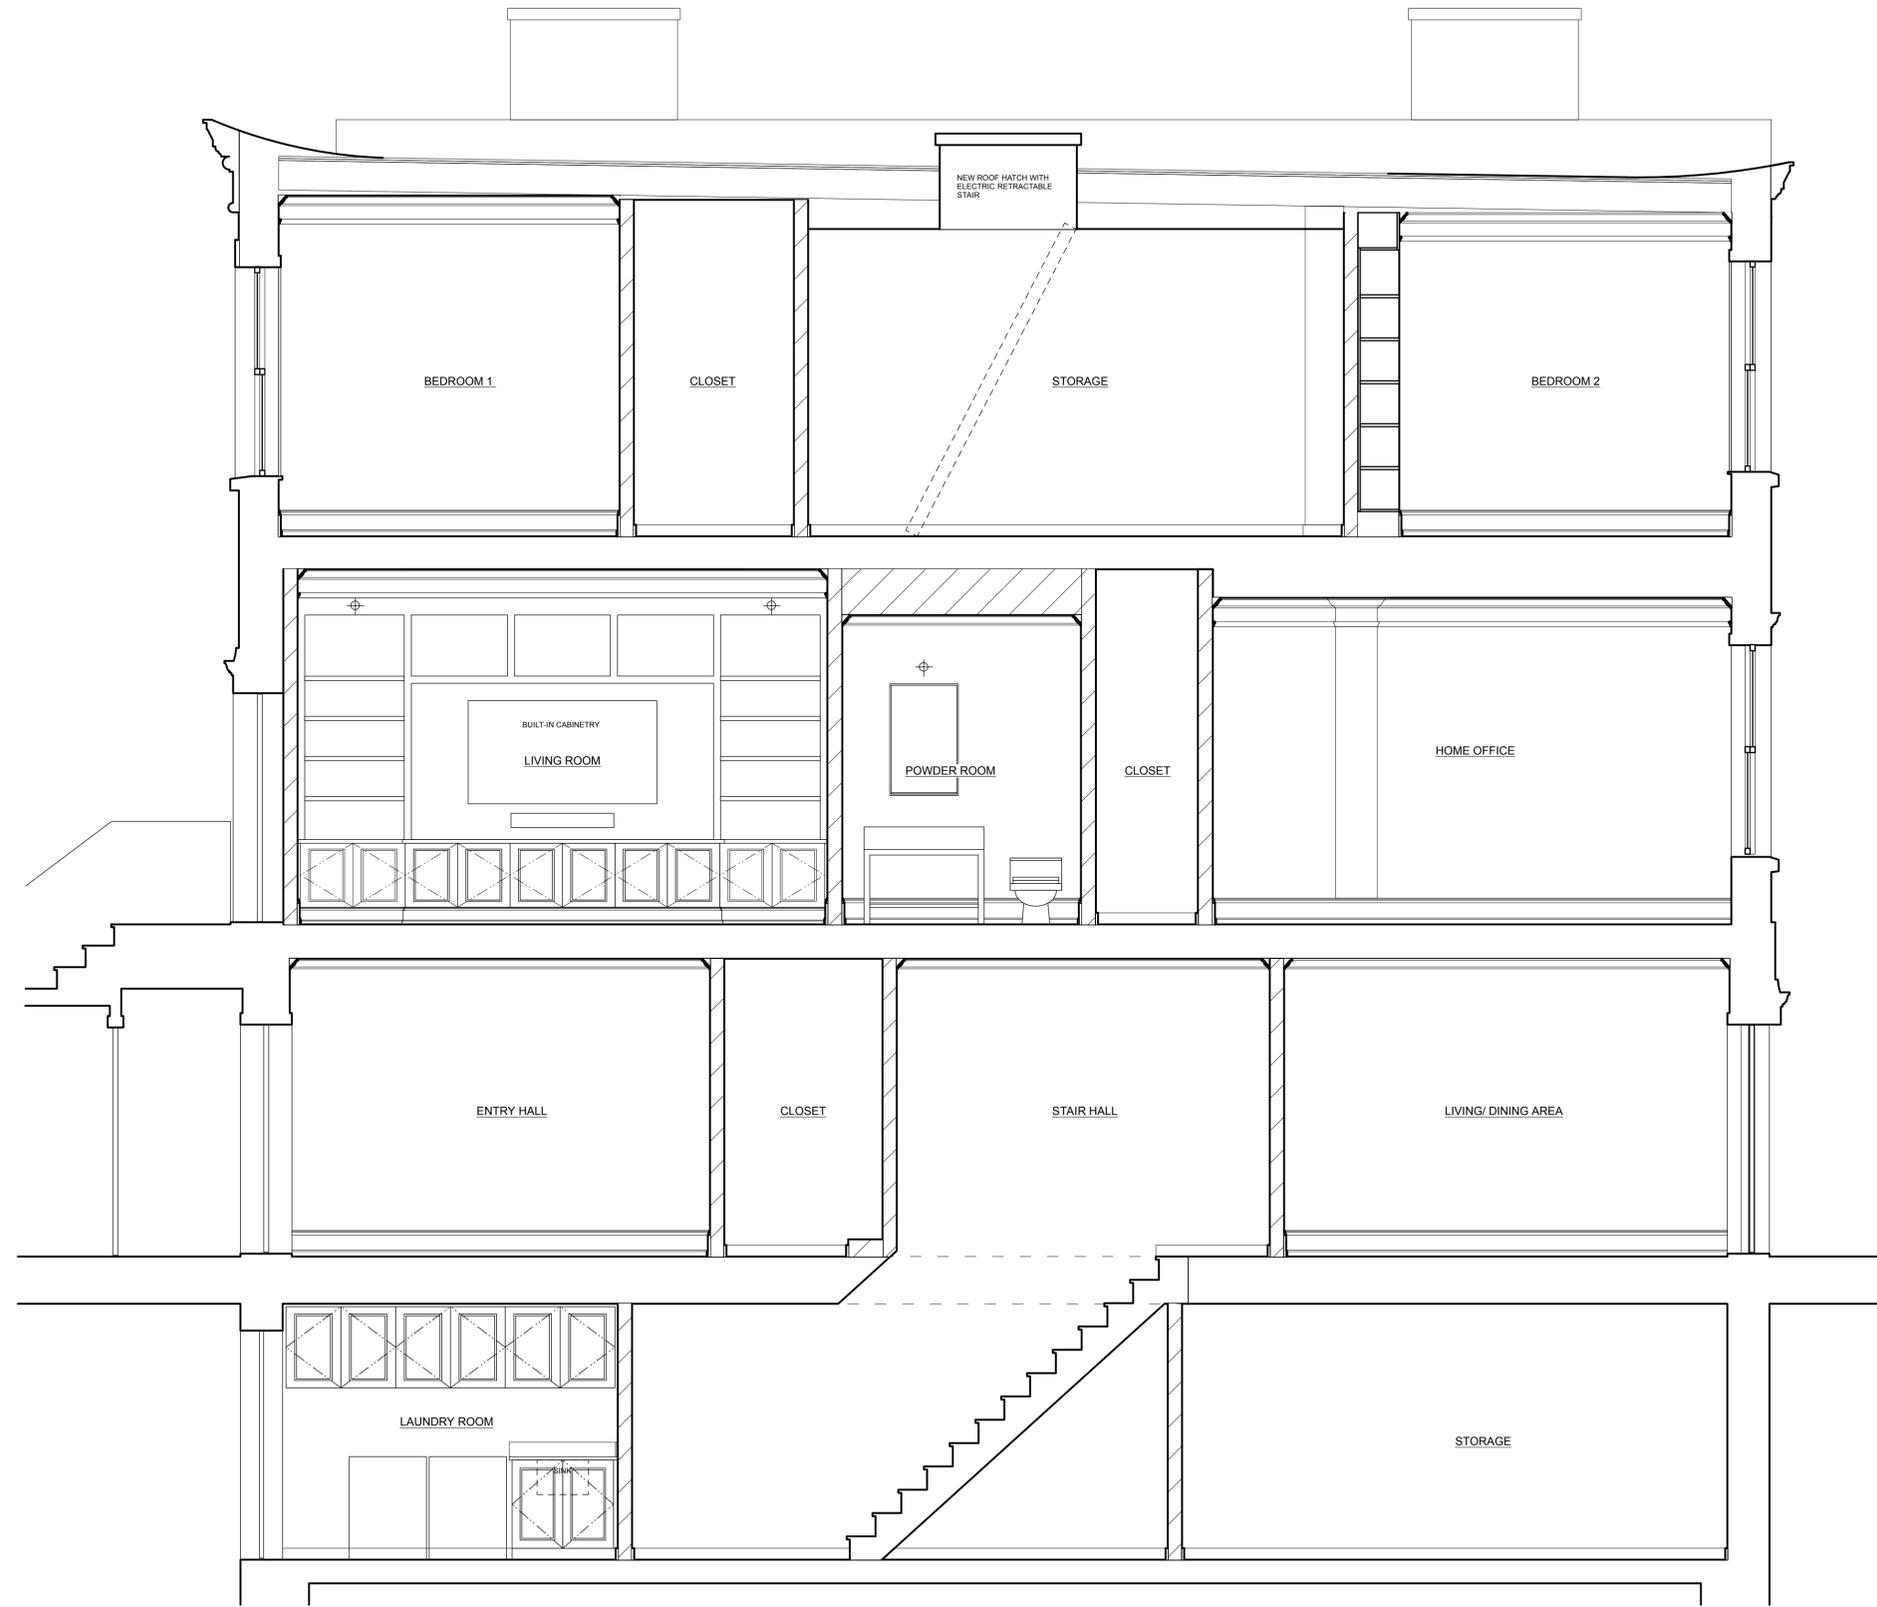

**1 BUILDING SECTION**  
Scale: 3/8" = 1'-0"

Revisions:

27 Sep 15 General revisions

**Stark Residence**

516 Ninth Street  
Brooklyn, New York

Proposed Building Section

**JAMES BARTHOLOMEW ARCHITECT**

135 WEST 26TH STREET  
3RD FLOOR  
NEW YORK, NEW YORK 10001


TEL: 212.645.0126 FAX: 212.645.0290 EMAIL: james@jbarchitect.net

Scale: As noted

Date: 29 September 2015


D R A W I N G

LPC-6

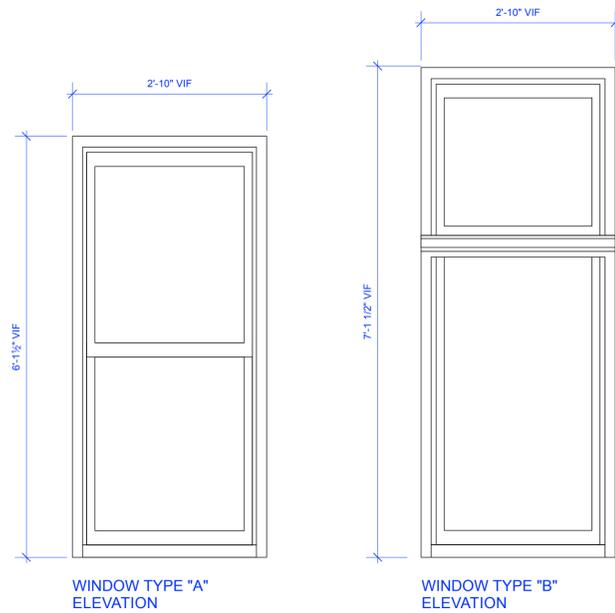


**1 EXISTING WINDOW TYPES**  
Scale: 3/4" = 1'-0"


VERIFY ALL EXISTING WINDOW DIMENSIONS ON SITE.

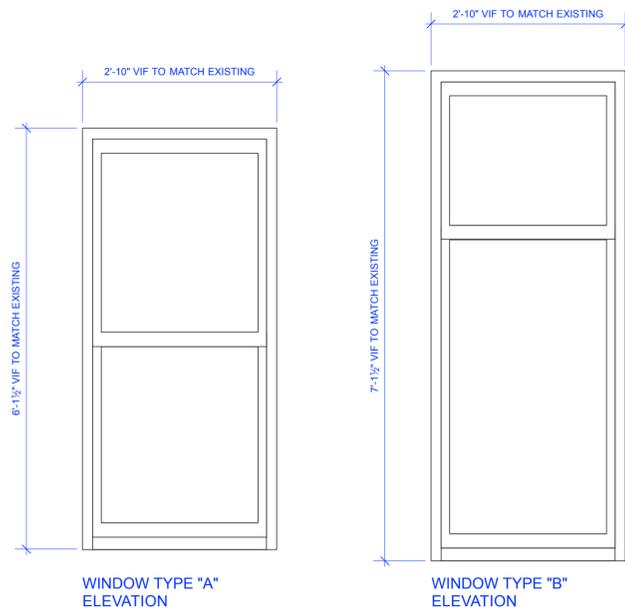

**2 PROPOSED WINDOW TYPES**  
Scale: 3/4" = 1'-0"

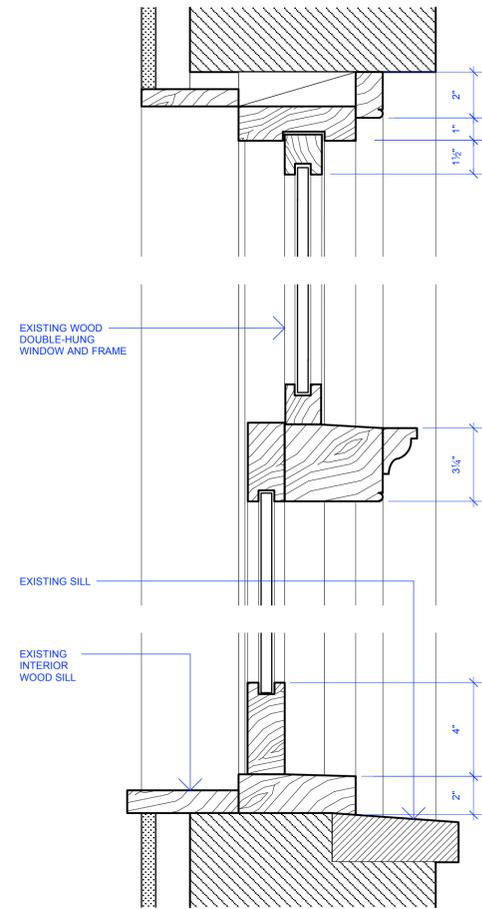


SECTION

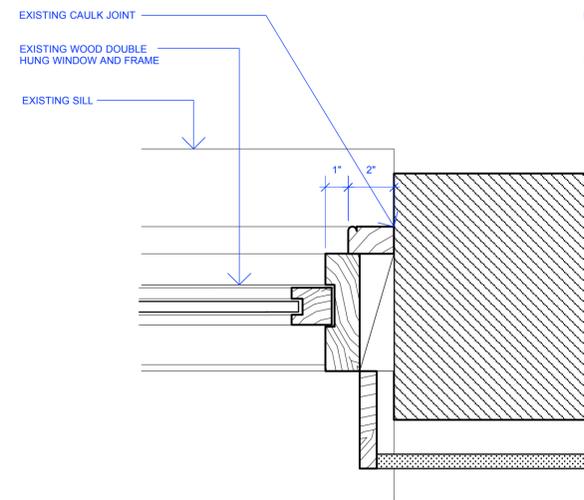


PLAN

**3 EXISTING TYPE A WINDOW DETAIL**  
Scale: 3" = 1'-0"

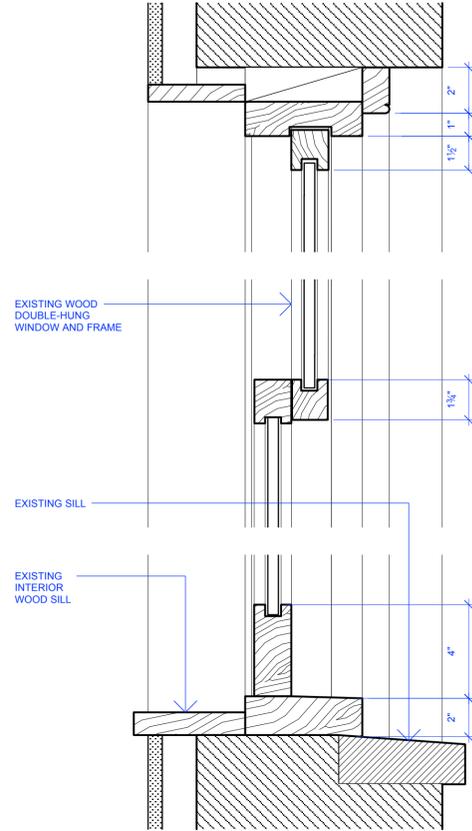


SECTION

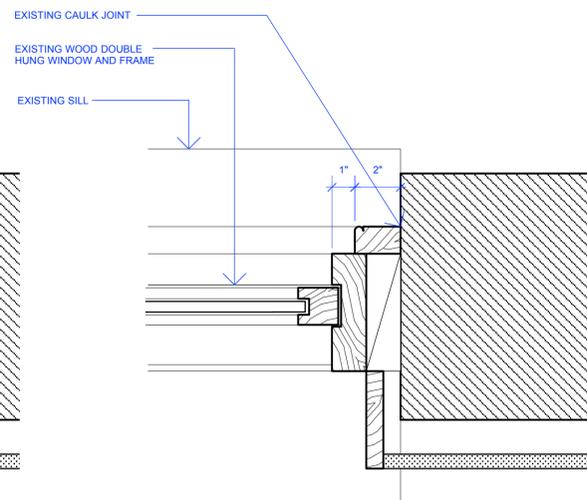


PLAN

**4 EXISTING TYPE B WINDOW DETAIL**  
Scale: 3" = 1'-0"

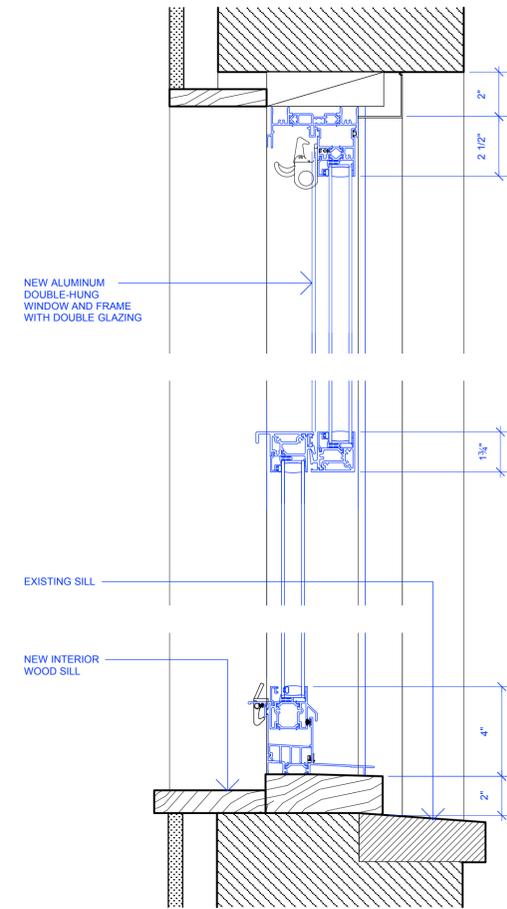

SECTION

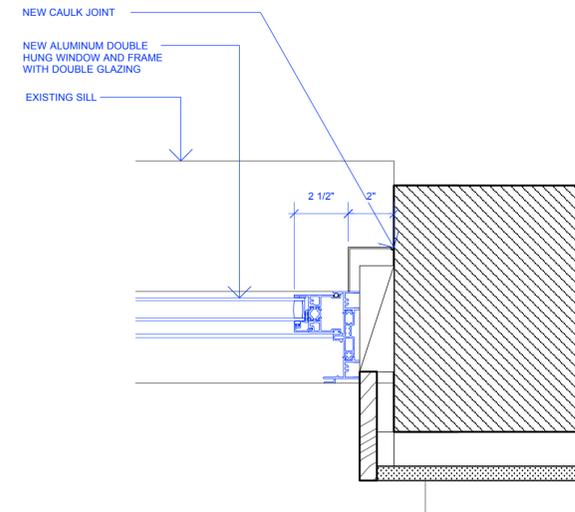

PLAN

**5 PROPOSED WINDOW DETAIL**  
Scale: 3" = 1'-0"

Revisions:

**Stark Residence**  
516 Ninth Street  
Brooklyn, New York

Window Details

JAMES BARTHOLOMEW ARCHITECT

135 WEST 26TH STREET  
3RD FLOOR  
NEW YORK, NEW YORK 10001

TEL: 212.645.0126 FAX: 212.645.0290 EMAIL: james@jbarchitect.net

Scale: As noted

Date: 29 September 2015

DRAWING

LPC-8