



Murphy Burnham & Buttrick
Architects
48 West 37th Street, 14th Floor
New York, New York 10018
Telephone 212.768.7676
Fax 212.840.9871
www.mbbarch.com

St. Patrick's Cathedral
625 Fifth Avenue
New York, NY 10022

Scale
NTS
Date
November 2015

Cover

St. Patrick's Cathedral
Secure Entry

51ST STREET

FIFTH AVENUE

MADISON AVENUE

ST. PATRICK'S CATHEDRAL

RECTORY

CARDINAL'S RESIDENCE



CURB CUT, INACTIVE DRIVEWAY.

CANOPY, TYP.

BUS STOP.

SIDEWALK VENTS, TYP.

50TH STREET

185'-1"

21'-11"

8'-8"

30'-0"

103'-0"

13'-0"

61'-7"

14'-11"

EXG. CURB CUT

SAKS FIFTH AVE

SAKS FIFTH AVE

18 E. 50TH ST

432 MADISON AVE

Murphy Burnham & Buttrick
Architects
48 West 37th Street, 14th Floor
New York, New York 10018
Telephone 212.768.7676
Fax 212.840.9871
www.mbbarch.com

St. Patrick's Cathedral
625 Fifth Avenue
New York, NY 10022

Scale
1/32" = 1'-0"

Date
November 2015

LPC 01

Site Plan
Existing Condition

51ST STREET

FIFTH AVENUE

MADISON AVENUE

ST. PATRICK'S CATHEDRAL

RECTORY

CARDINAL'S RESIDENCE

PROPOSED SECURE ENTRY

PROPOSED RECONFIGURATION IN EXG. RETAINING WALL



CURB CUT, INACTIVE DRIVEWAY.

CANOPY, TYP.

BUS STOP.



SIDEWALK VENTS, TYP.

NEW TREES AND LANDSCAPED AREAS, TYP.

50TH STREET

PROPOSED CURB CUT

EXG. CURB CUT

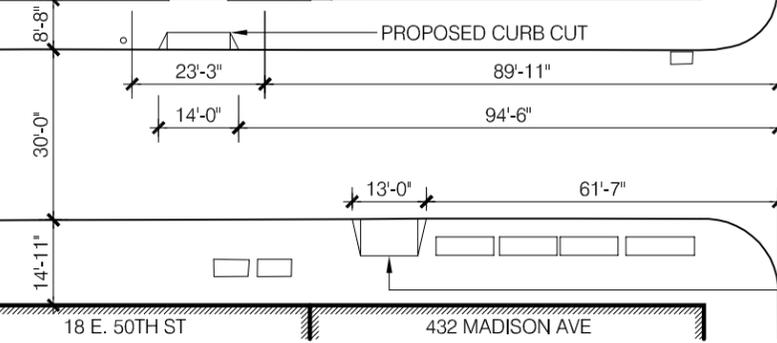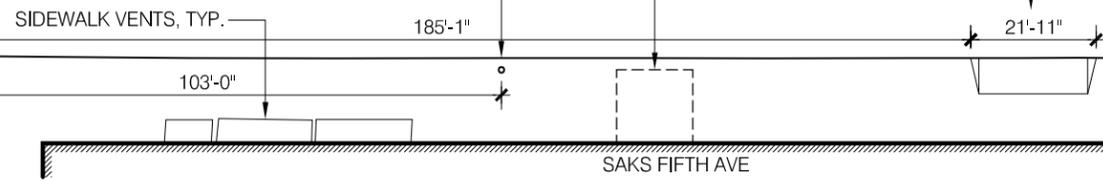

SAKS FIFTH AVE

SAKS FIFTH AVE

18 E. 50TH ST

432 MADISON AVE

Murphy Burnham & Buttrick
 Architects
 48 West 37th Street, 14th Floor
 New York, New York 10018
 Telephone 212.768.7676
 Fax 212.840.9871
 www.mbbarch.com


St. Patrick's Cathedral
 625 Fifth Avenue
 New York, NY 10022

Scale
 1/32" = 1'-0"

Date
 November 2015

LPC 02

Site Plan
Proposed Condition

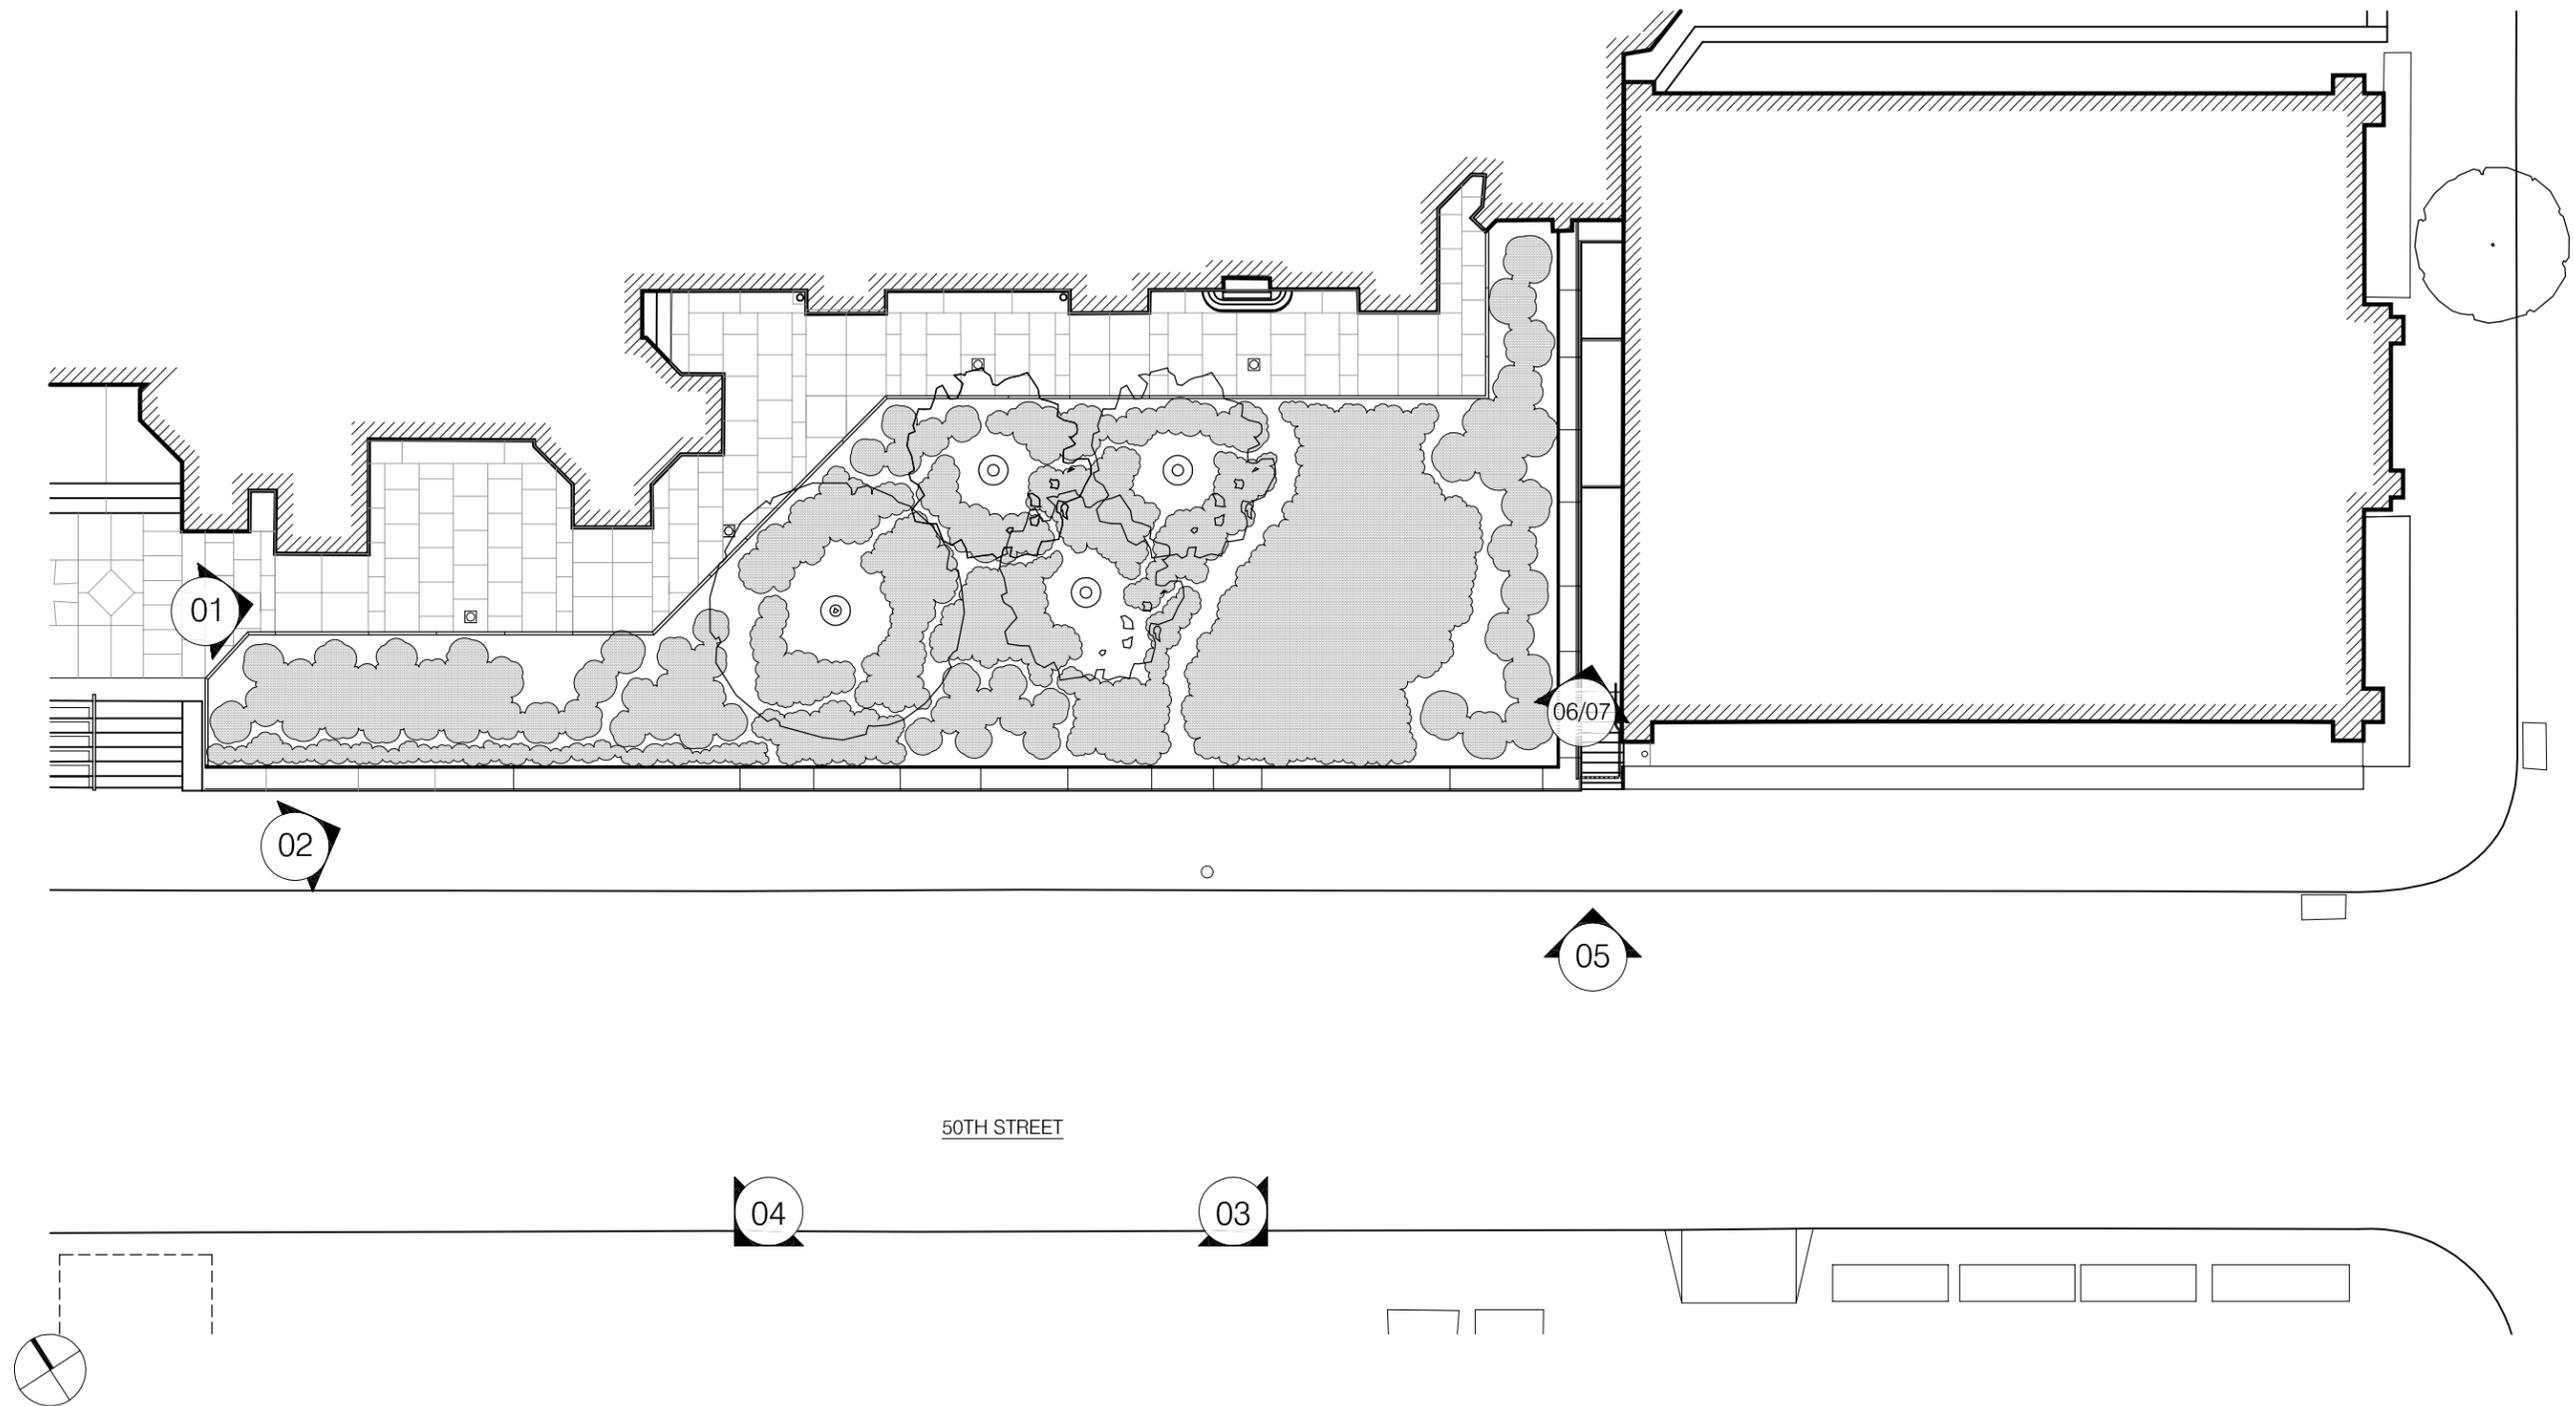


Murphy Burnham & Buttrick
 Architects
 48 West 37th Street, 14th Floor
 New York, New York 10018
 Telephone 212.768.7676
 Fax 212.840.9871
 www.mbbarch.com

St. Patrick's Cathedral
 625 Fifth Avenue
 New York, NY 10022

Scale
 1/16" = 1'-0"
Date
 November 2015

LPC 03

Keyed Photo Locations

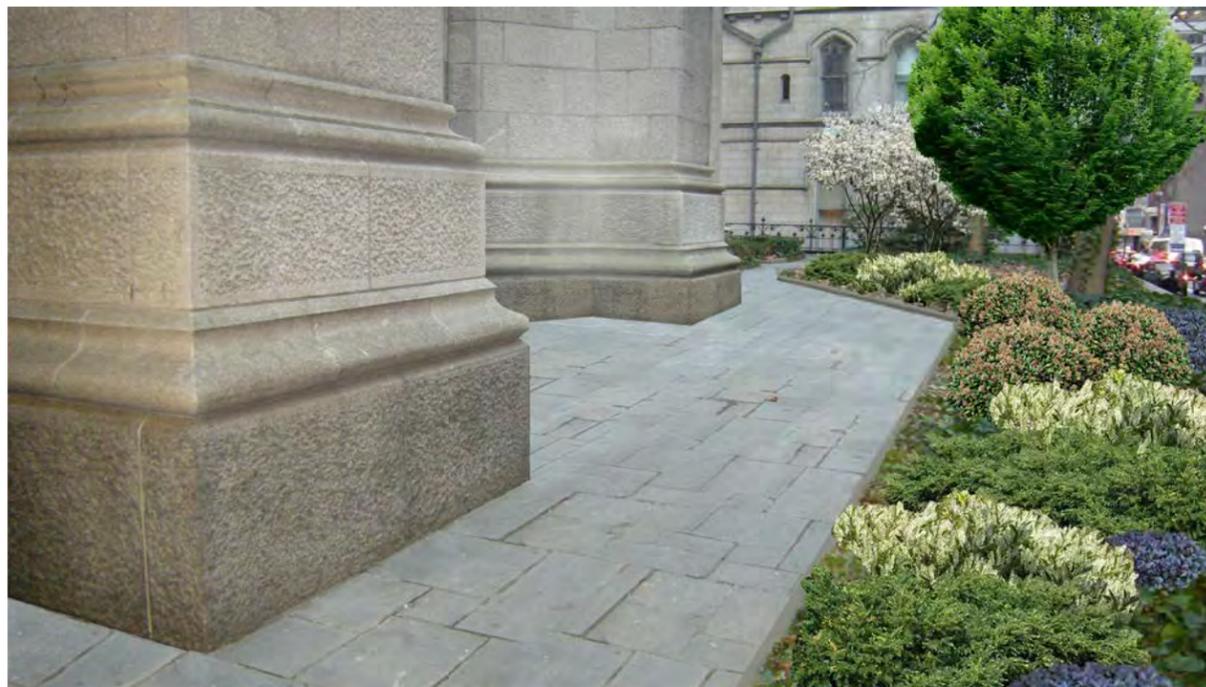

01 View of Terrace from Top of Transept Steps
Currently Under Construction; Rendered View




02 View of Terrace from West



03 S. Side of 50th St., looking towards Madison Ave




04 S. Side of 50th St., looking towards Fifth Ave

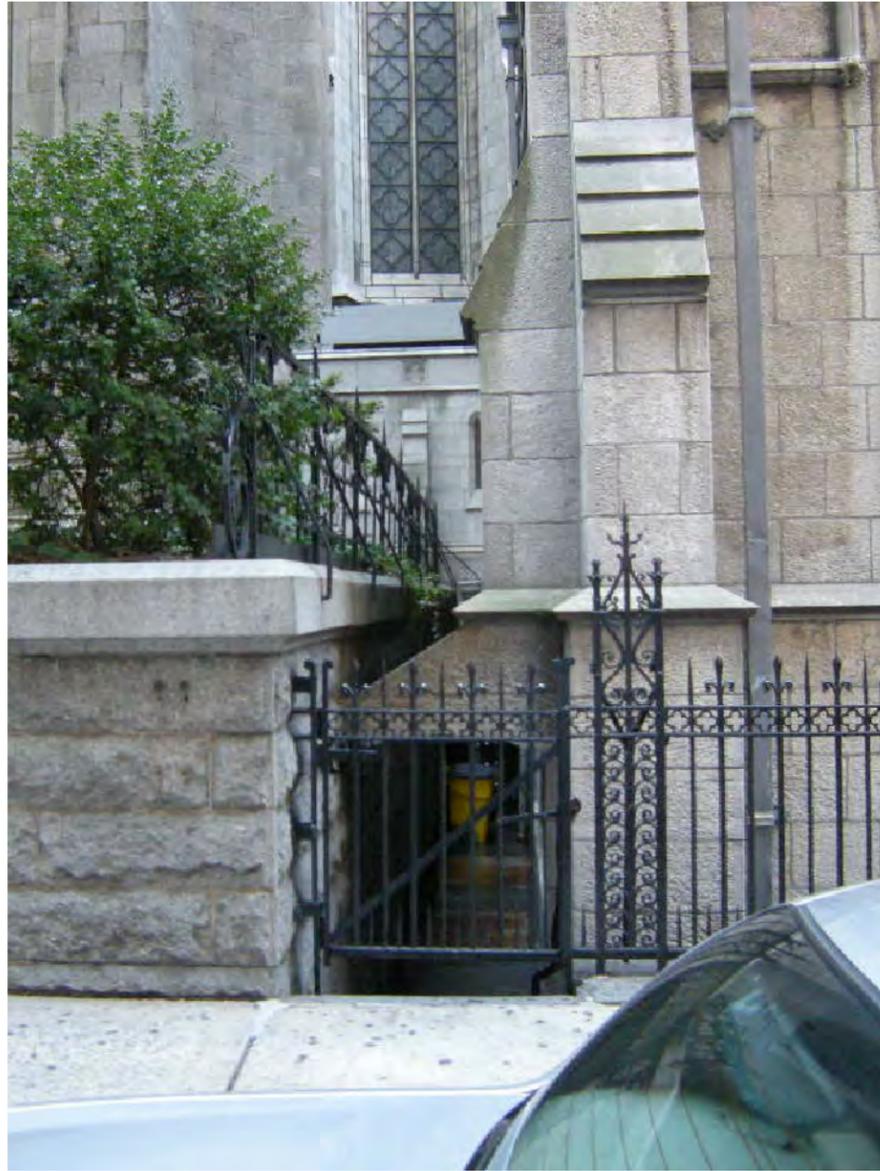

05 View of Areaway from Sidewalk



06 Existing View of Areaway

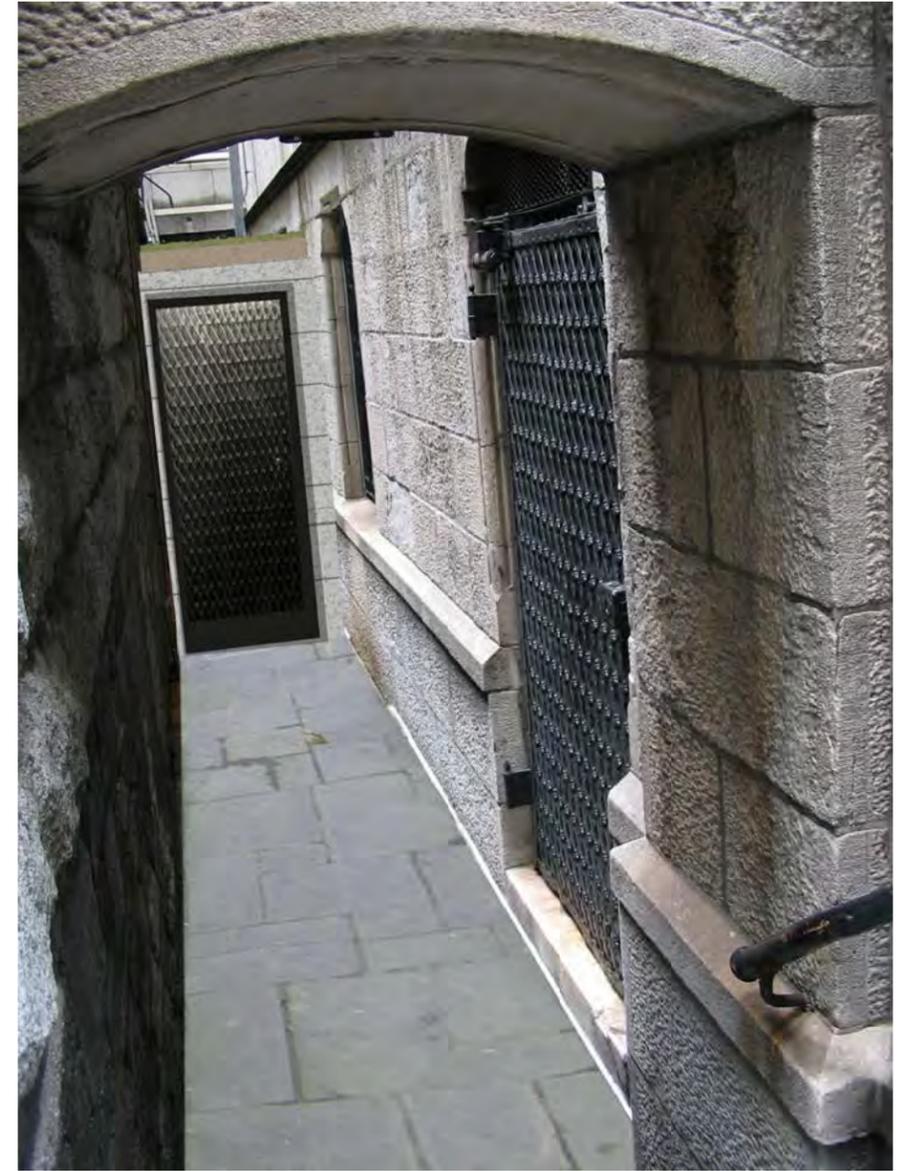


07 Proposed View of Areaway

51ST STREET

08

09

10

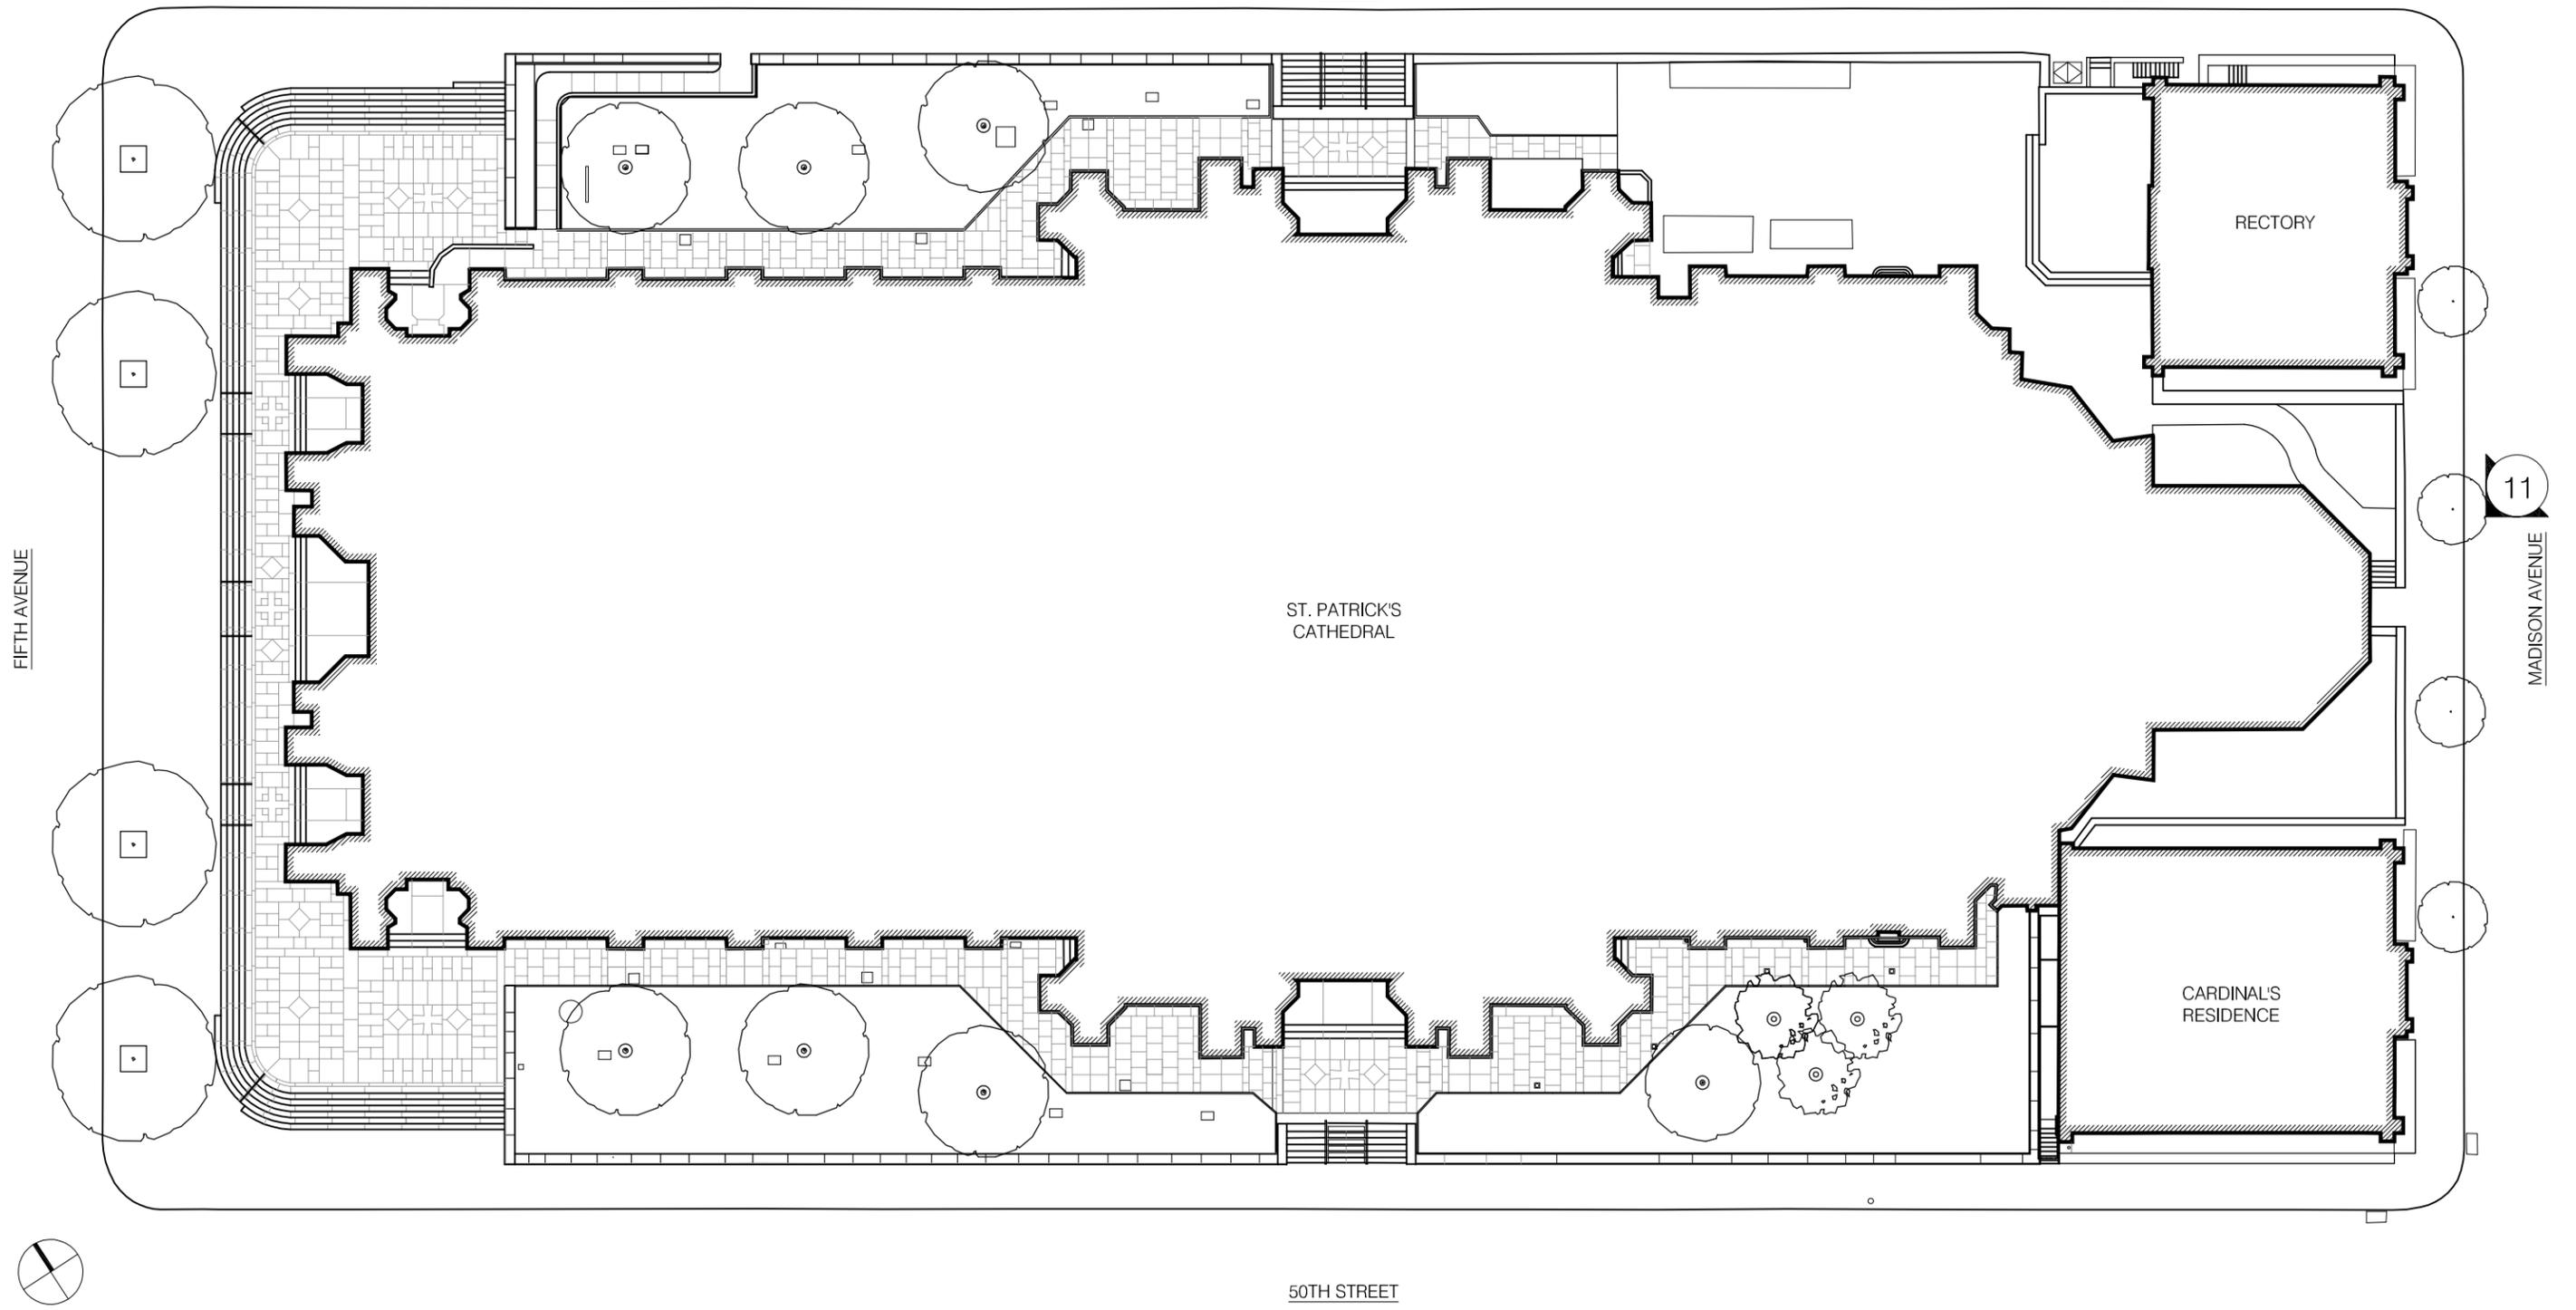

ST. PATRICK'S CATHEDRAL

RECTORY

CARDINAL'S RESIDENCE

FIFTH AVENUE

MADISON AVENUE

50TH STREET

Murphy Burnham & Buttrick
 Architects
 48 West 37th Street, 14th Floor
 New York, New York 10018
 Telephone 212.768.7676
 Fax 212.840.9871
 www.mbbarch.com


St. Patrick's Cathedral
 625 Fifth Avenue
 New York, NY 10022

Scale
 1/32" = 1'-0"


Date
 November 2015

LPC 06

Keyed Photo Locations
 Retaining Wall Openings

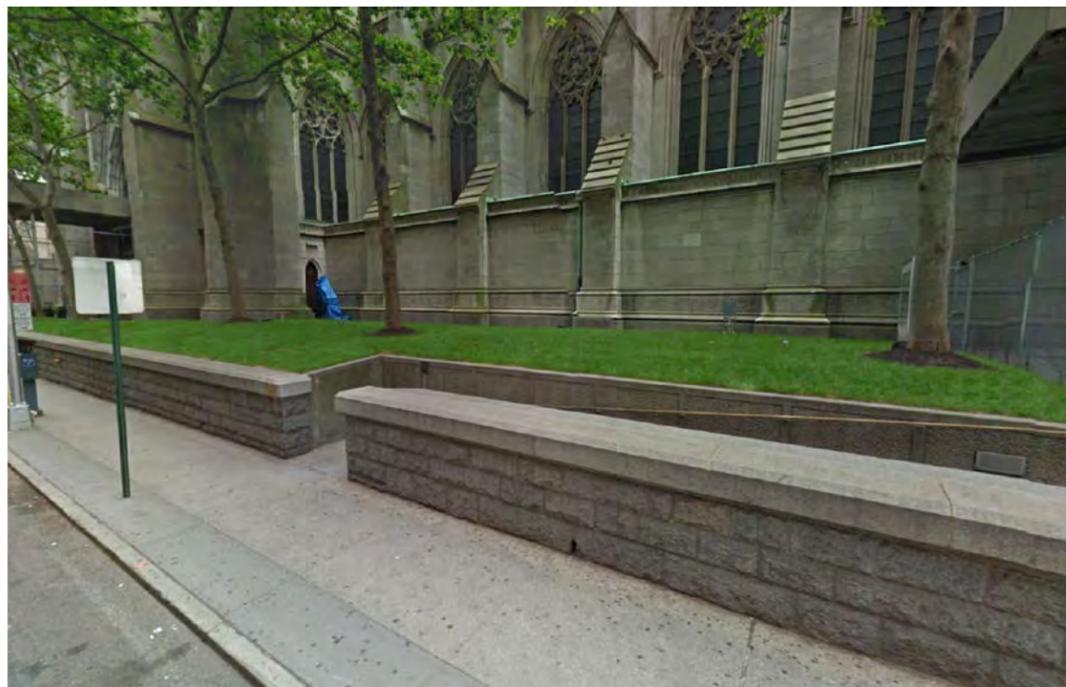


08 Existing ADA Ramp on 51st Street

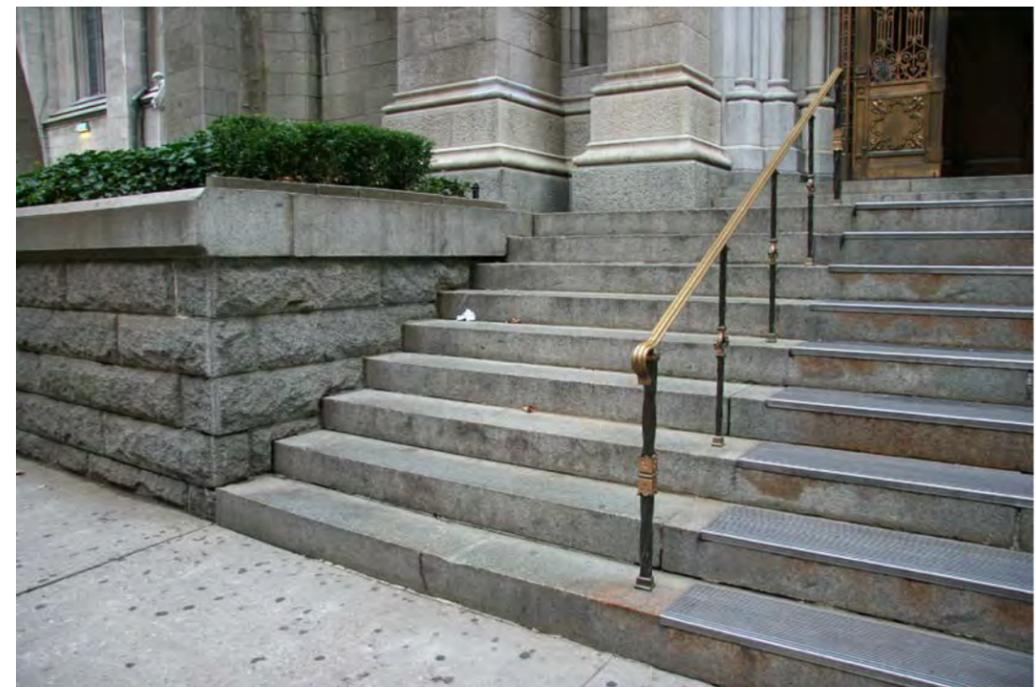


09 Existing Retaining Wall Return at Transept Entry



10 Existing Retaining Wall Termination at Parish House Entry

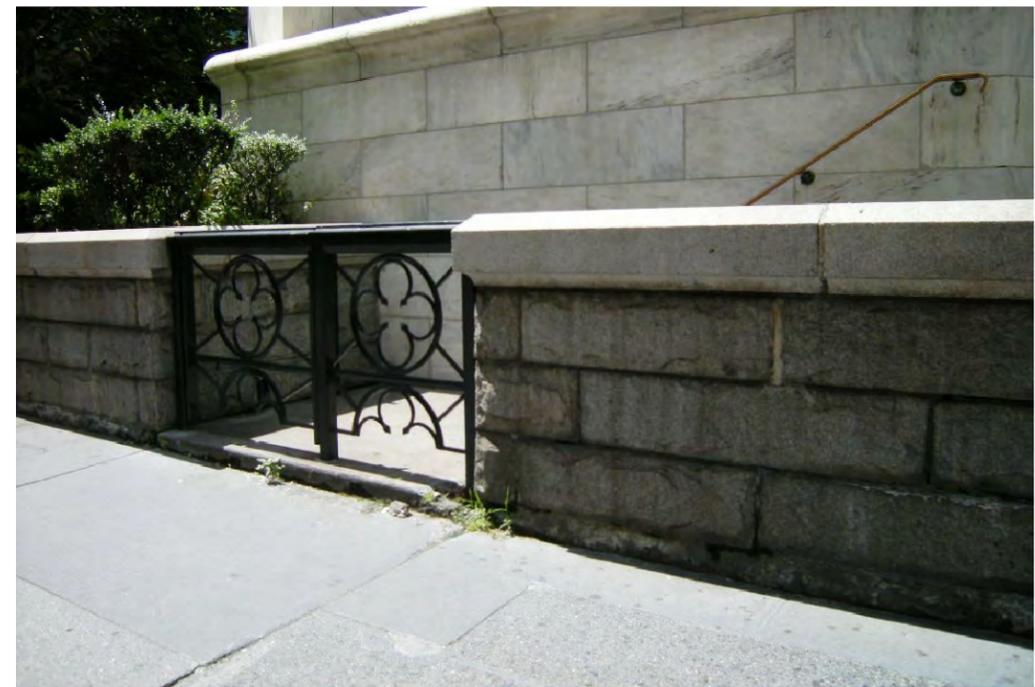

11 Existing Gated Entry on Madison Avenue

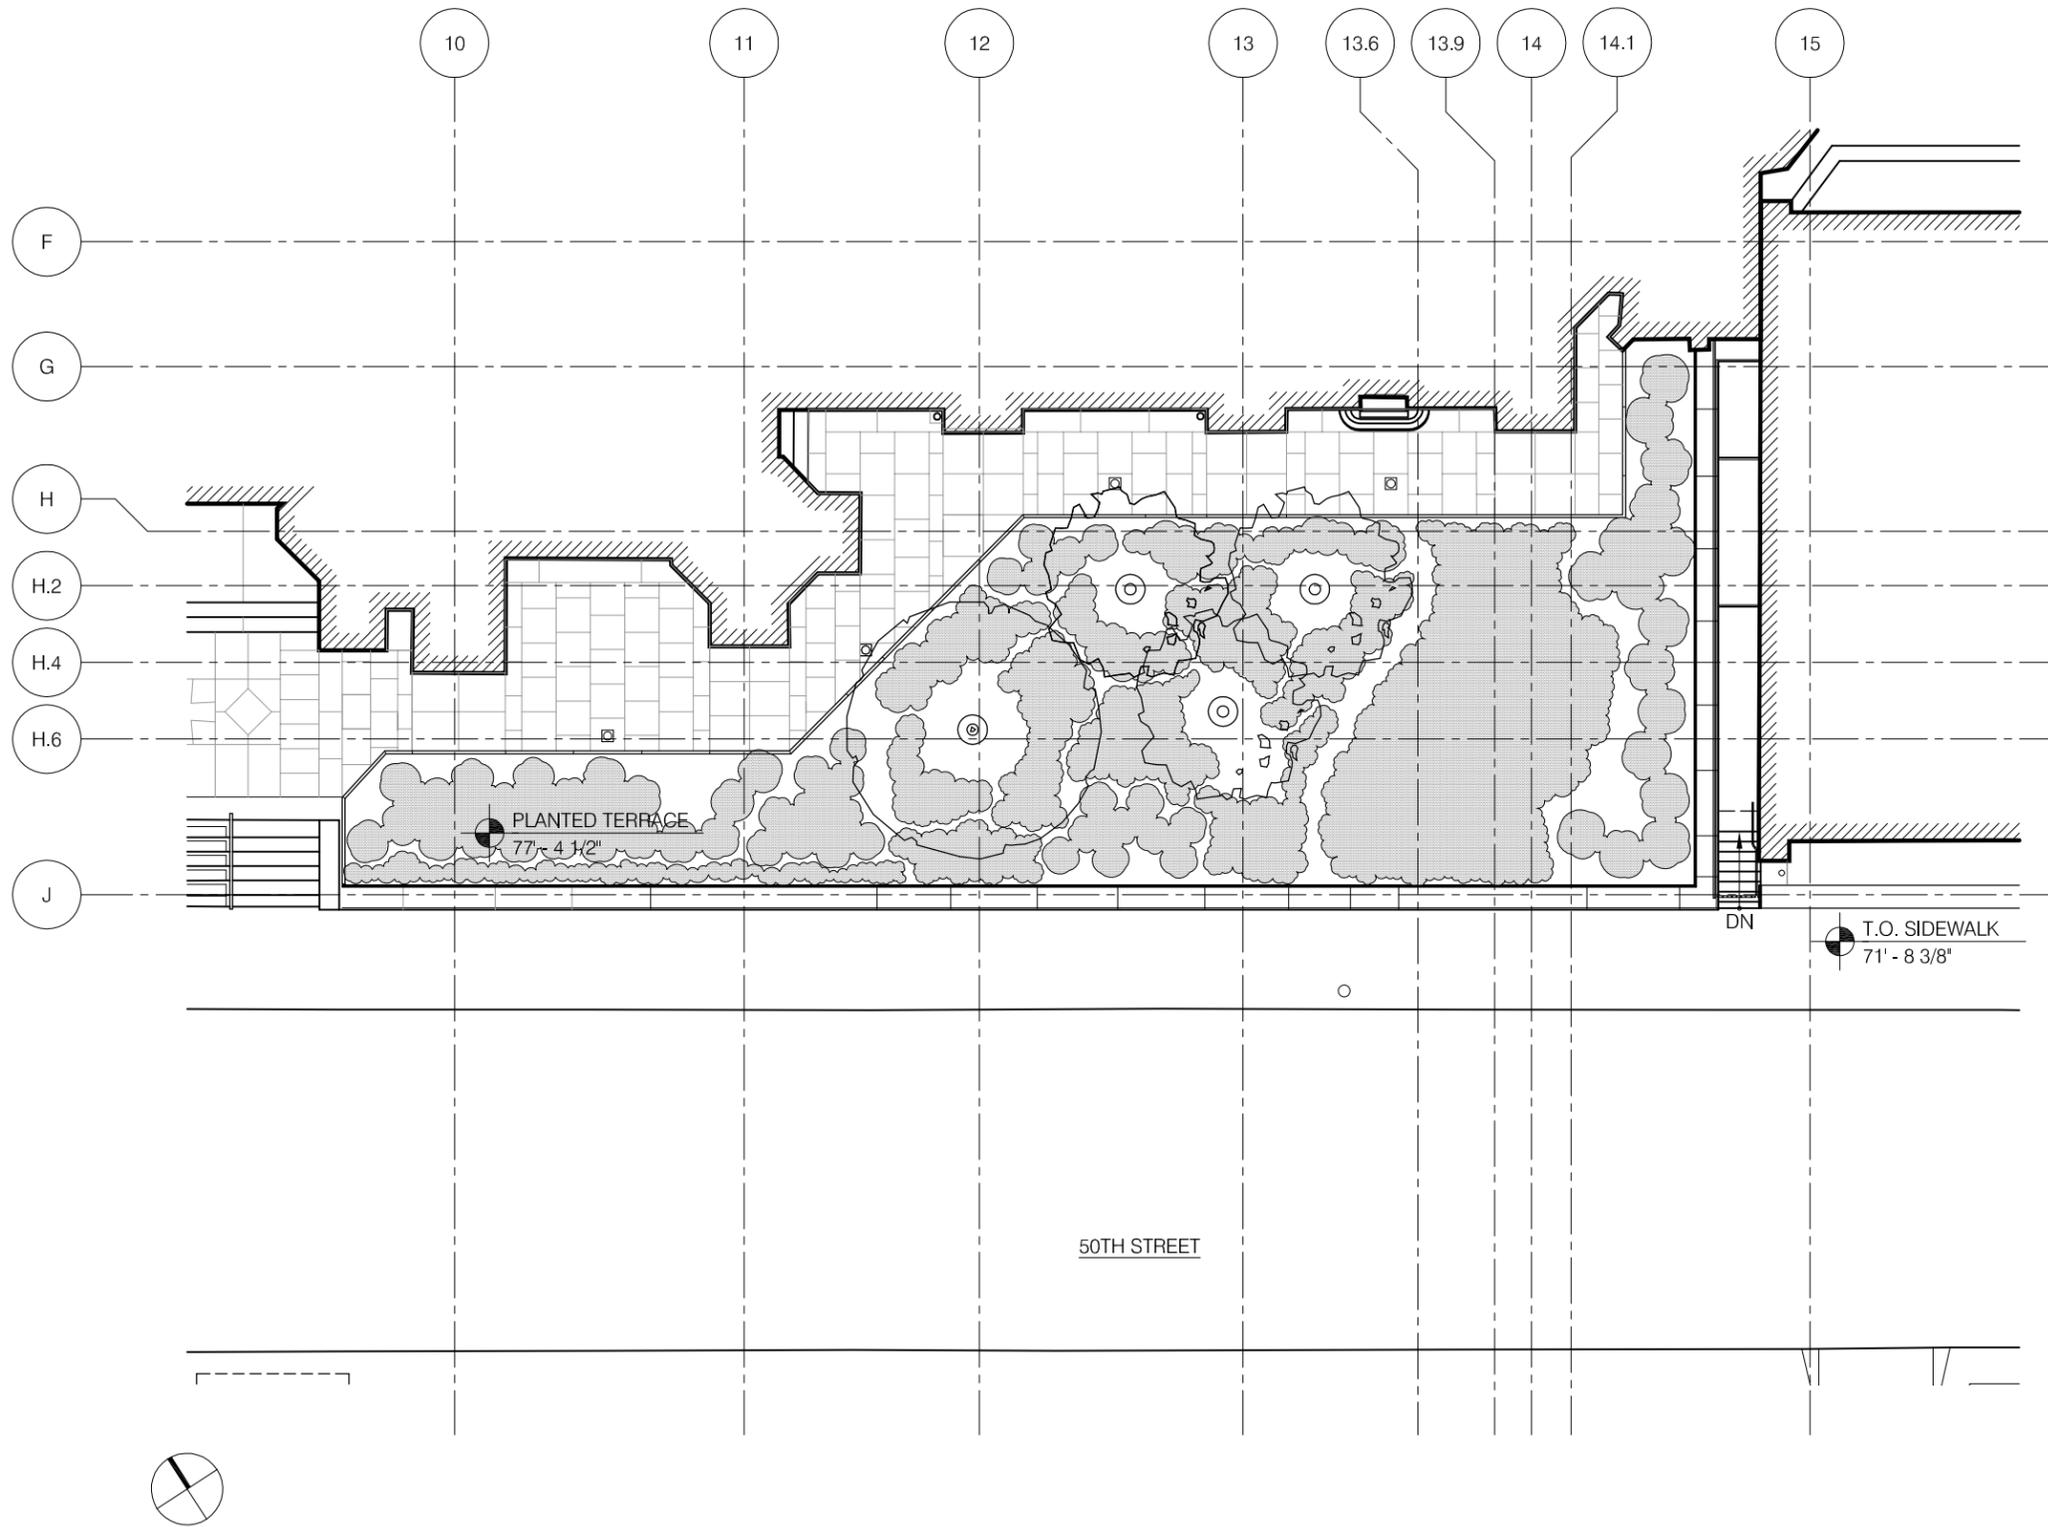


Murphy Burnham & Buttrick
 Architects
 48 West 37th Street, 14th Floor
 New York, New York 10018
 Telephone 212.768.7676
 Fax 212.840.9871
 www.mbbarch.com

St. Patrick's Cathedral
 625 Fifth Avenue
 New York, NY 10022

Scale
 1/16" = 1'-0"
Date
 November 2015

LPC 08

Existing Plan Enlargement
 Terrace Level

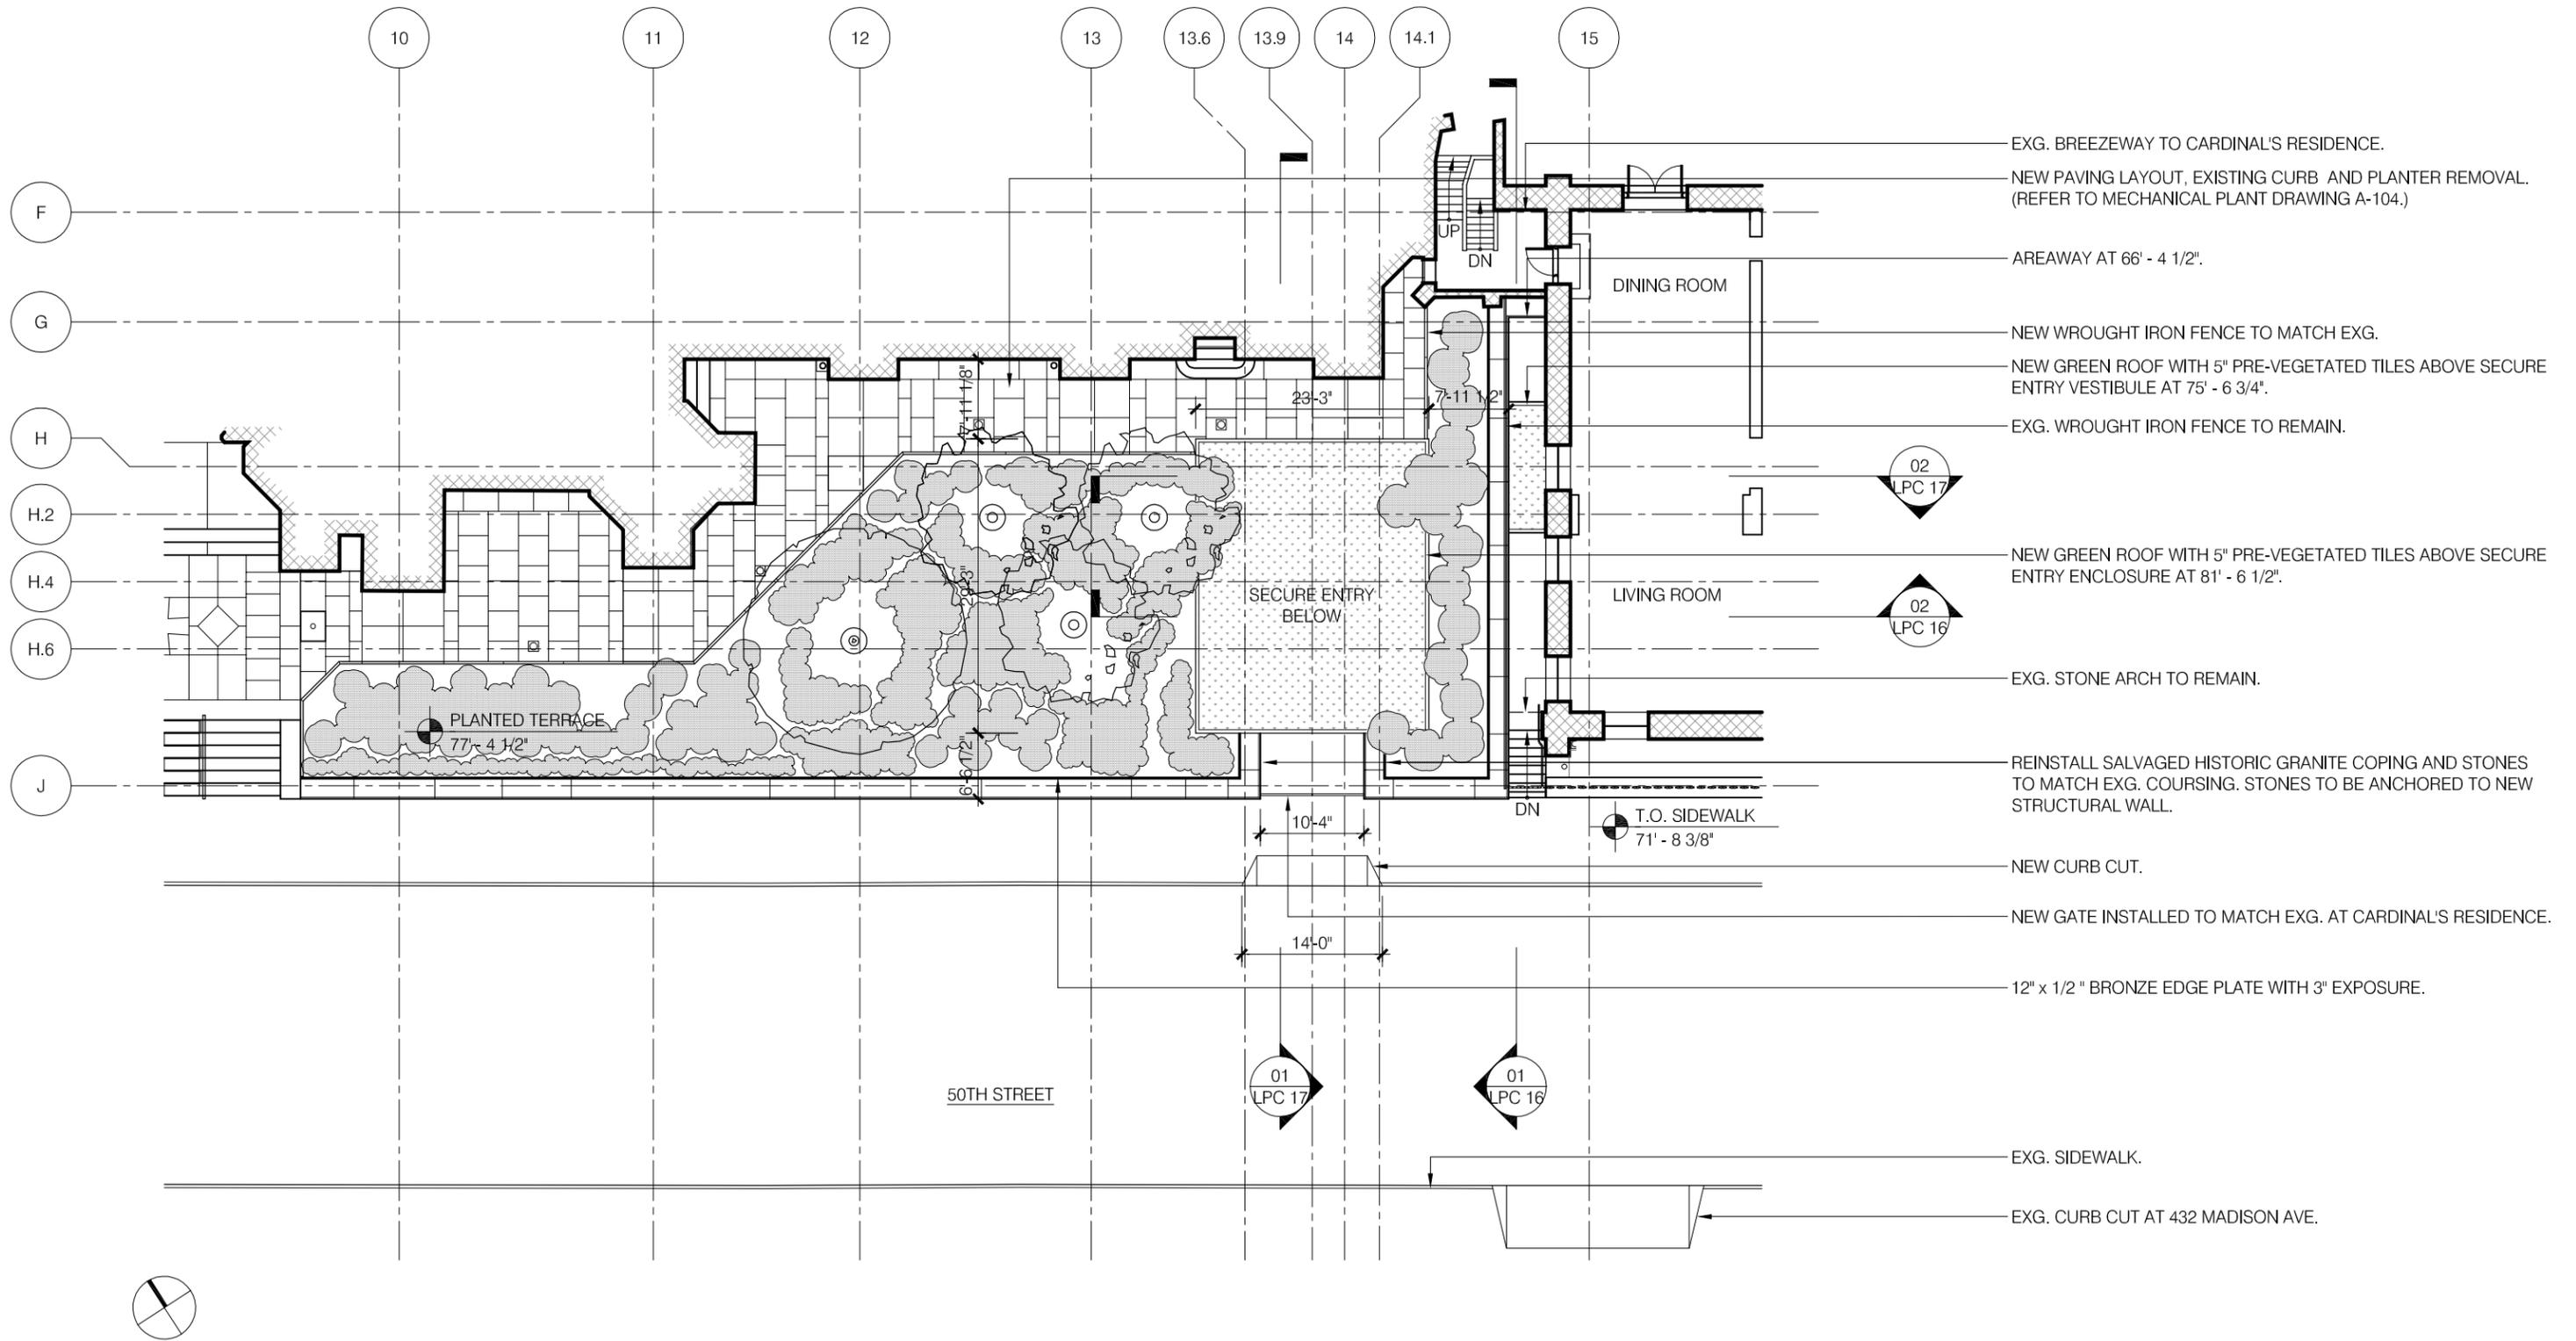

- EXG. BREEZEWAY TO CARDINAL'S RESIDENCE.
- NEW PAVING LAYOUT, EXISTING CURB AND PLANTER REMOVAL. (REFER TO MECHANICAL PLANT DRAWING A-104.)
- AREAWAY AT 66' - 4 1/2".
- DINING ROOM
- NEW WROUGHT IRON FENCE TO MATCH EXG.
- NEW GREEN ROOF WITH 5" PRE-VEGETATED TILES ABOVE SECURE ENTRY VESTIBULE AT 75' - 6 3/4".
- EXG. WROUGHT IRON FENCE TO REMAIN.
- 02 LPC 17
- LIVING ROOM
- NEW GREEN ROOF WITH 5" PRE-VEGETATED TILES ABOVE SECURE ENTRY ENCLOSURE AT 81' - 6 1/2".
- 02 LPC 16
- EXG. STONE ARCH TO REMAIN.
- REINSTALL SALVAGED HISTORIC GRANITE COPING AND STONES TO MATCH EXG. COURSING. STONES TO BE ANCHORED TO NEW STRUCTURAL WALL.
- NEW CURB CUT.
- NEW GATE INSTALLED TO MATCH EXG. AT CARDINAL'S RESIDENCE.
- 12" x 1/2" BRONZE EDGE PLATE WITH 3" EXPOSURE.
- 01 LPC 17
- 01 LPC 16
- EXG. SIDEWALK.
- EXG. CURB CUT AT 432 MADISON AVE.


Murphy Burnham & Buttrick
 Architects
 48 West 37th Street, 14th Floor
 New York, New York 10018
 Telephone 212.768.7676
 Fax 212.840.9871
 www.mbbarch.com

St. Patrick's Cathedral
 625 Fifth Avenue
 New York, NY 10022

Scale
 1/16" = 1'-0"
Date
 November 2015

LPC 09

Proposed Plan Enlargement
 Terrace Level

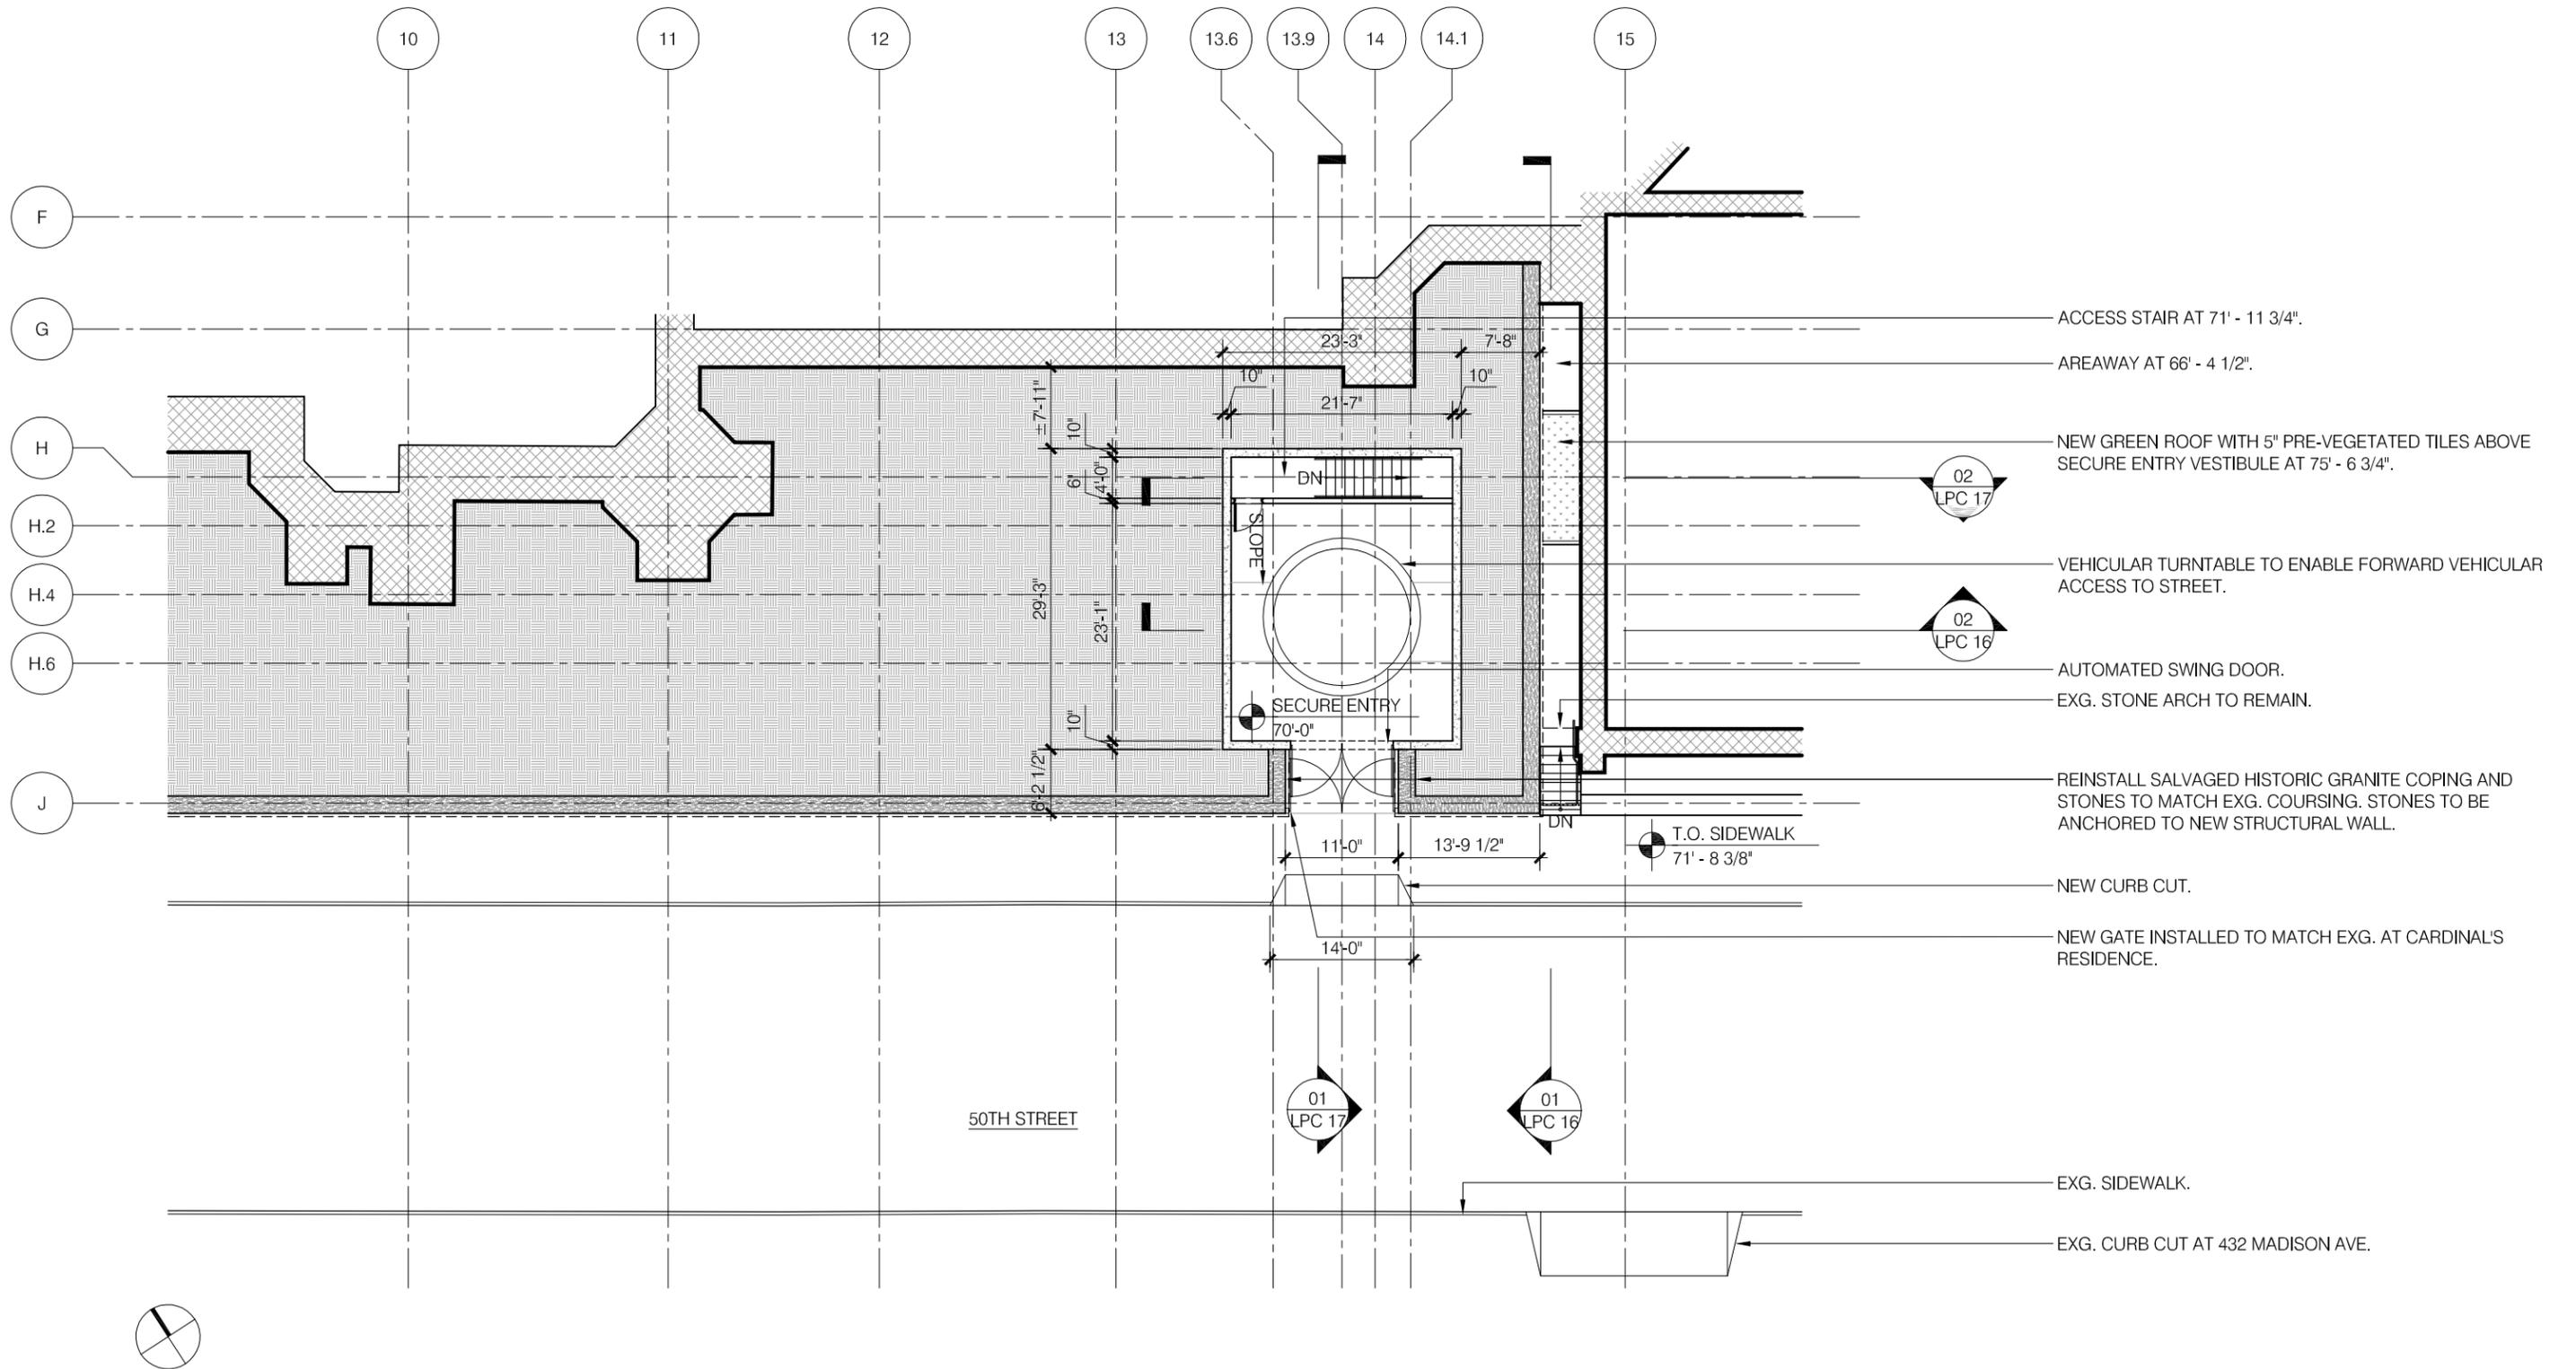


Murphy Burnham & Buttrick
 Architects
 48 West 37th Street, 14th Floor
 New York, New York 10018
 Telephone 212.768.7676
 Fax 212.840.9871
 www.mbbarch.com

St. Patrick's Cathedral
 625 Fifth Avenue
 New York, NY 10022

Scale
 1/16" = 1'-0"
Date
 November 2015

LPC 10

Proposed Plan
 Sidewalk Level

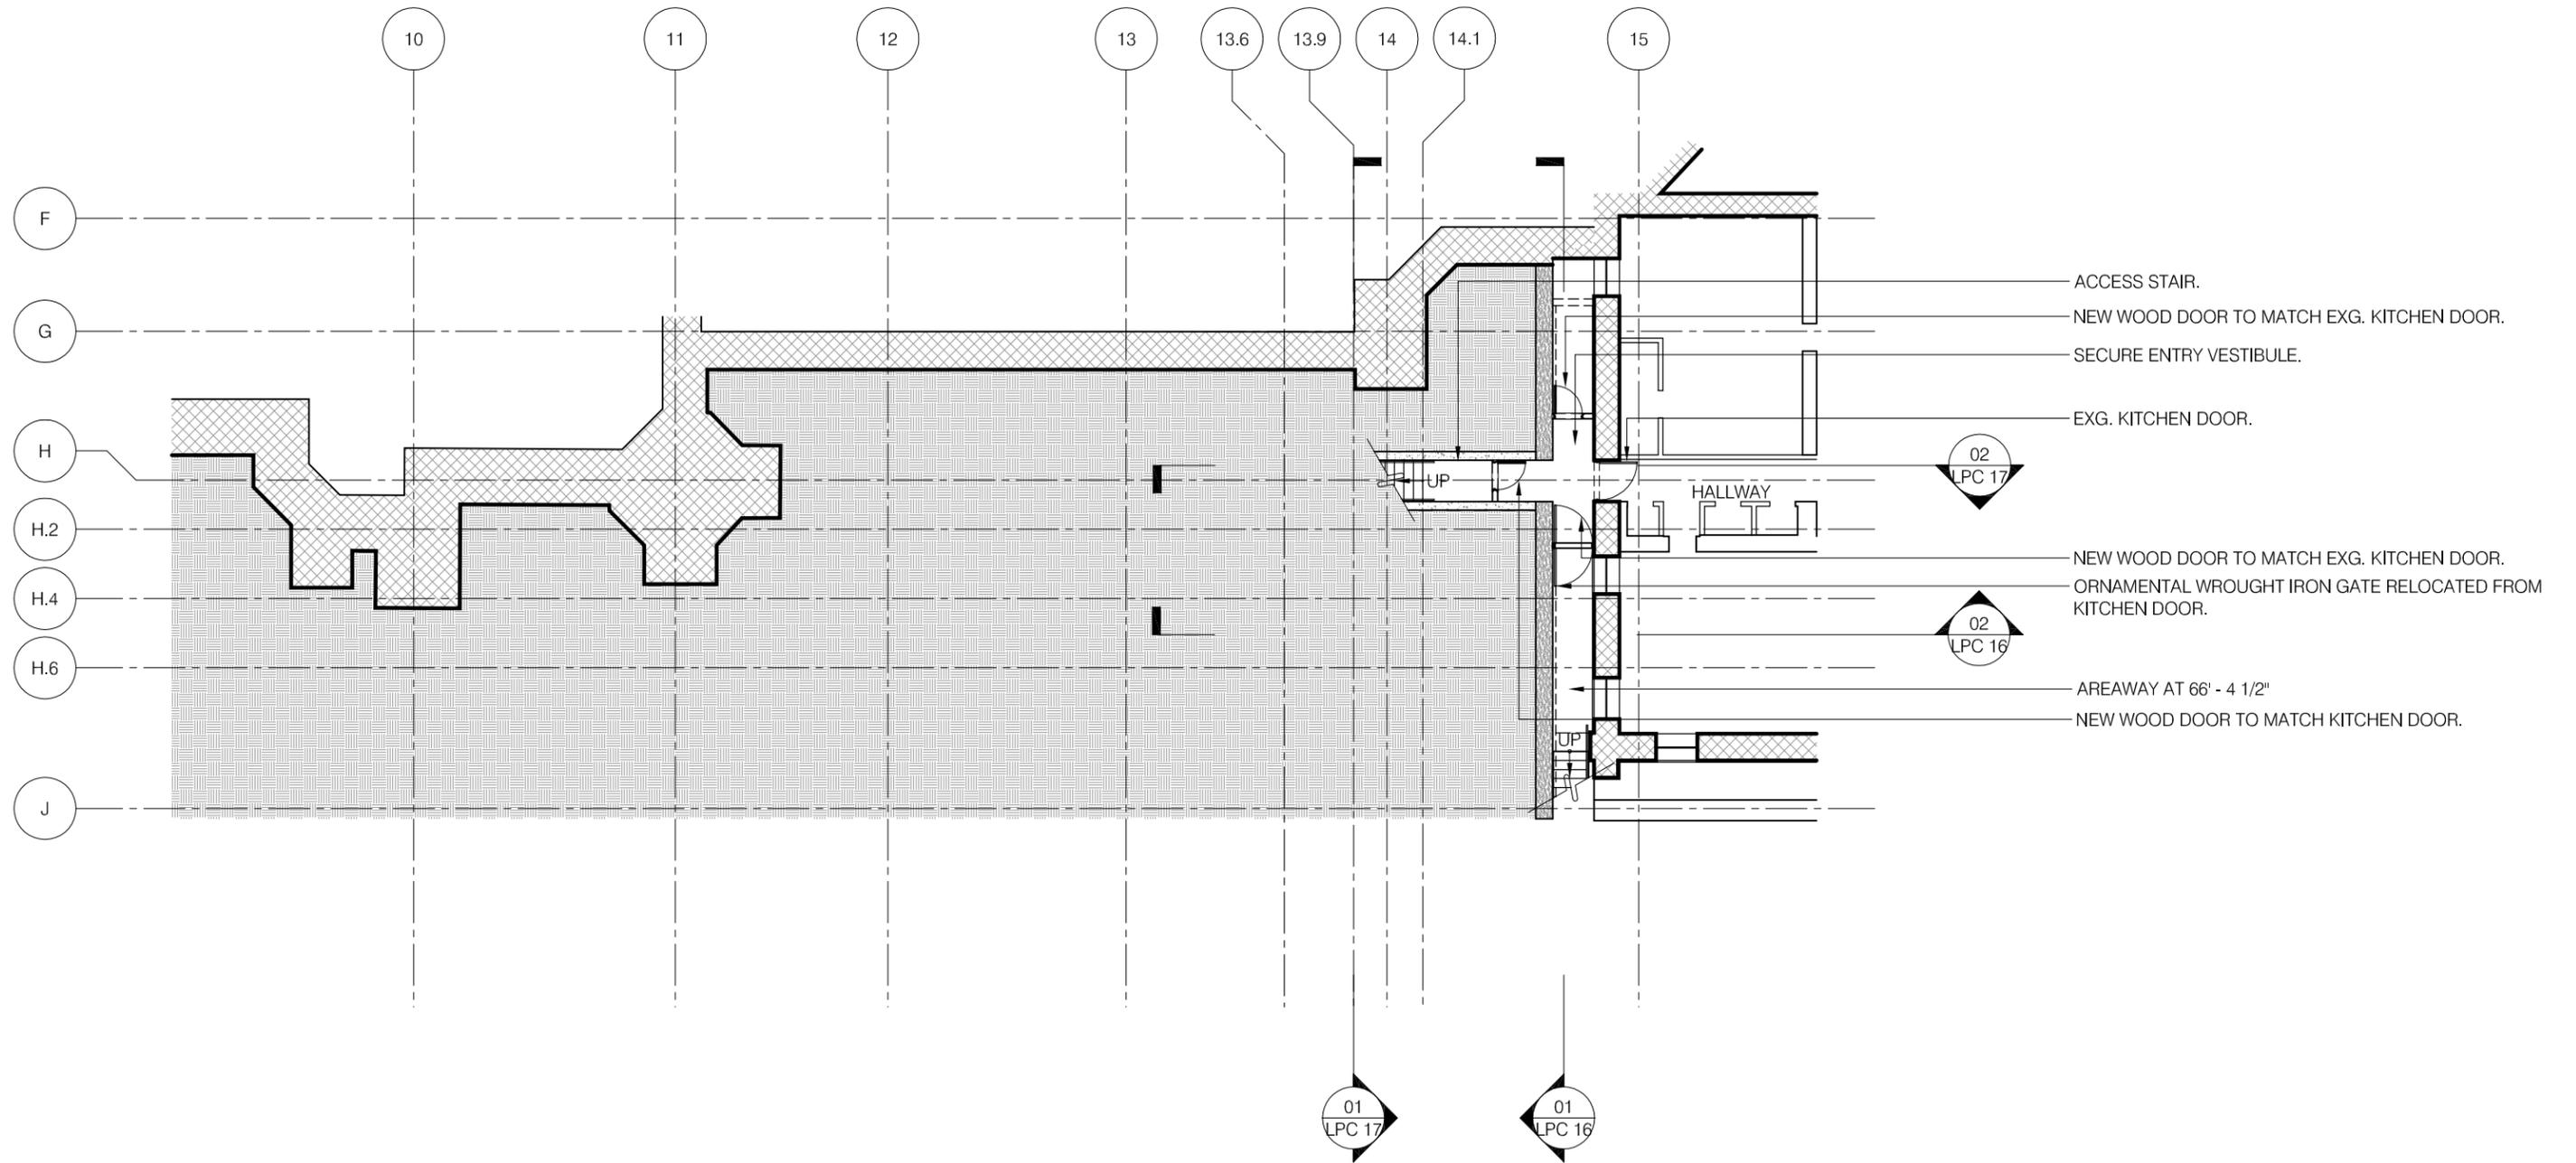


Murphy Burnham & Buttrick
 Architects
 48 West 37th Street, 14th Floor
 New York, New York 10018
 Telephone 212.768.7676
 Fax 212.840.9871
 www.mbbarch.com

St. Patrick's Cathedral
 625 Fifth Avenue
 New York, NY 10022

Scale
 1/16" = 1'-0"
Date
 November 2015

LPC 11

Proposed Plan
 Areaway Level

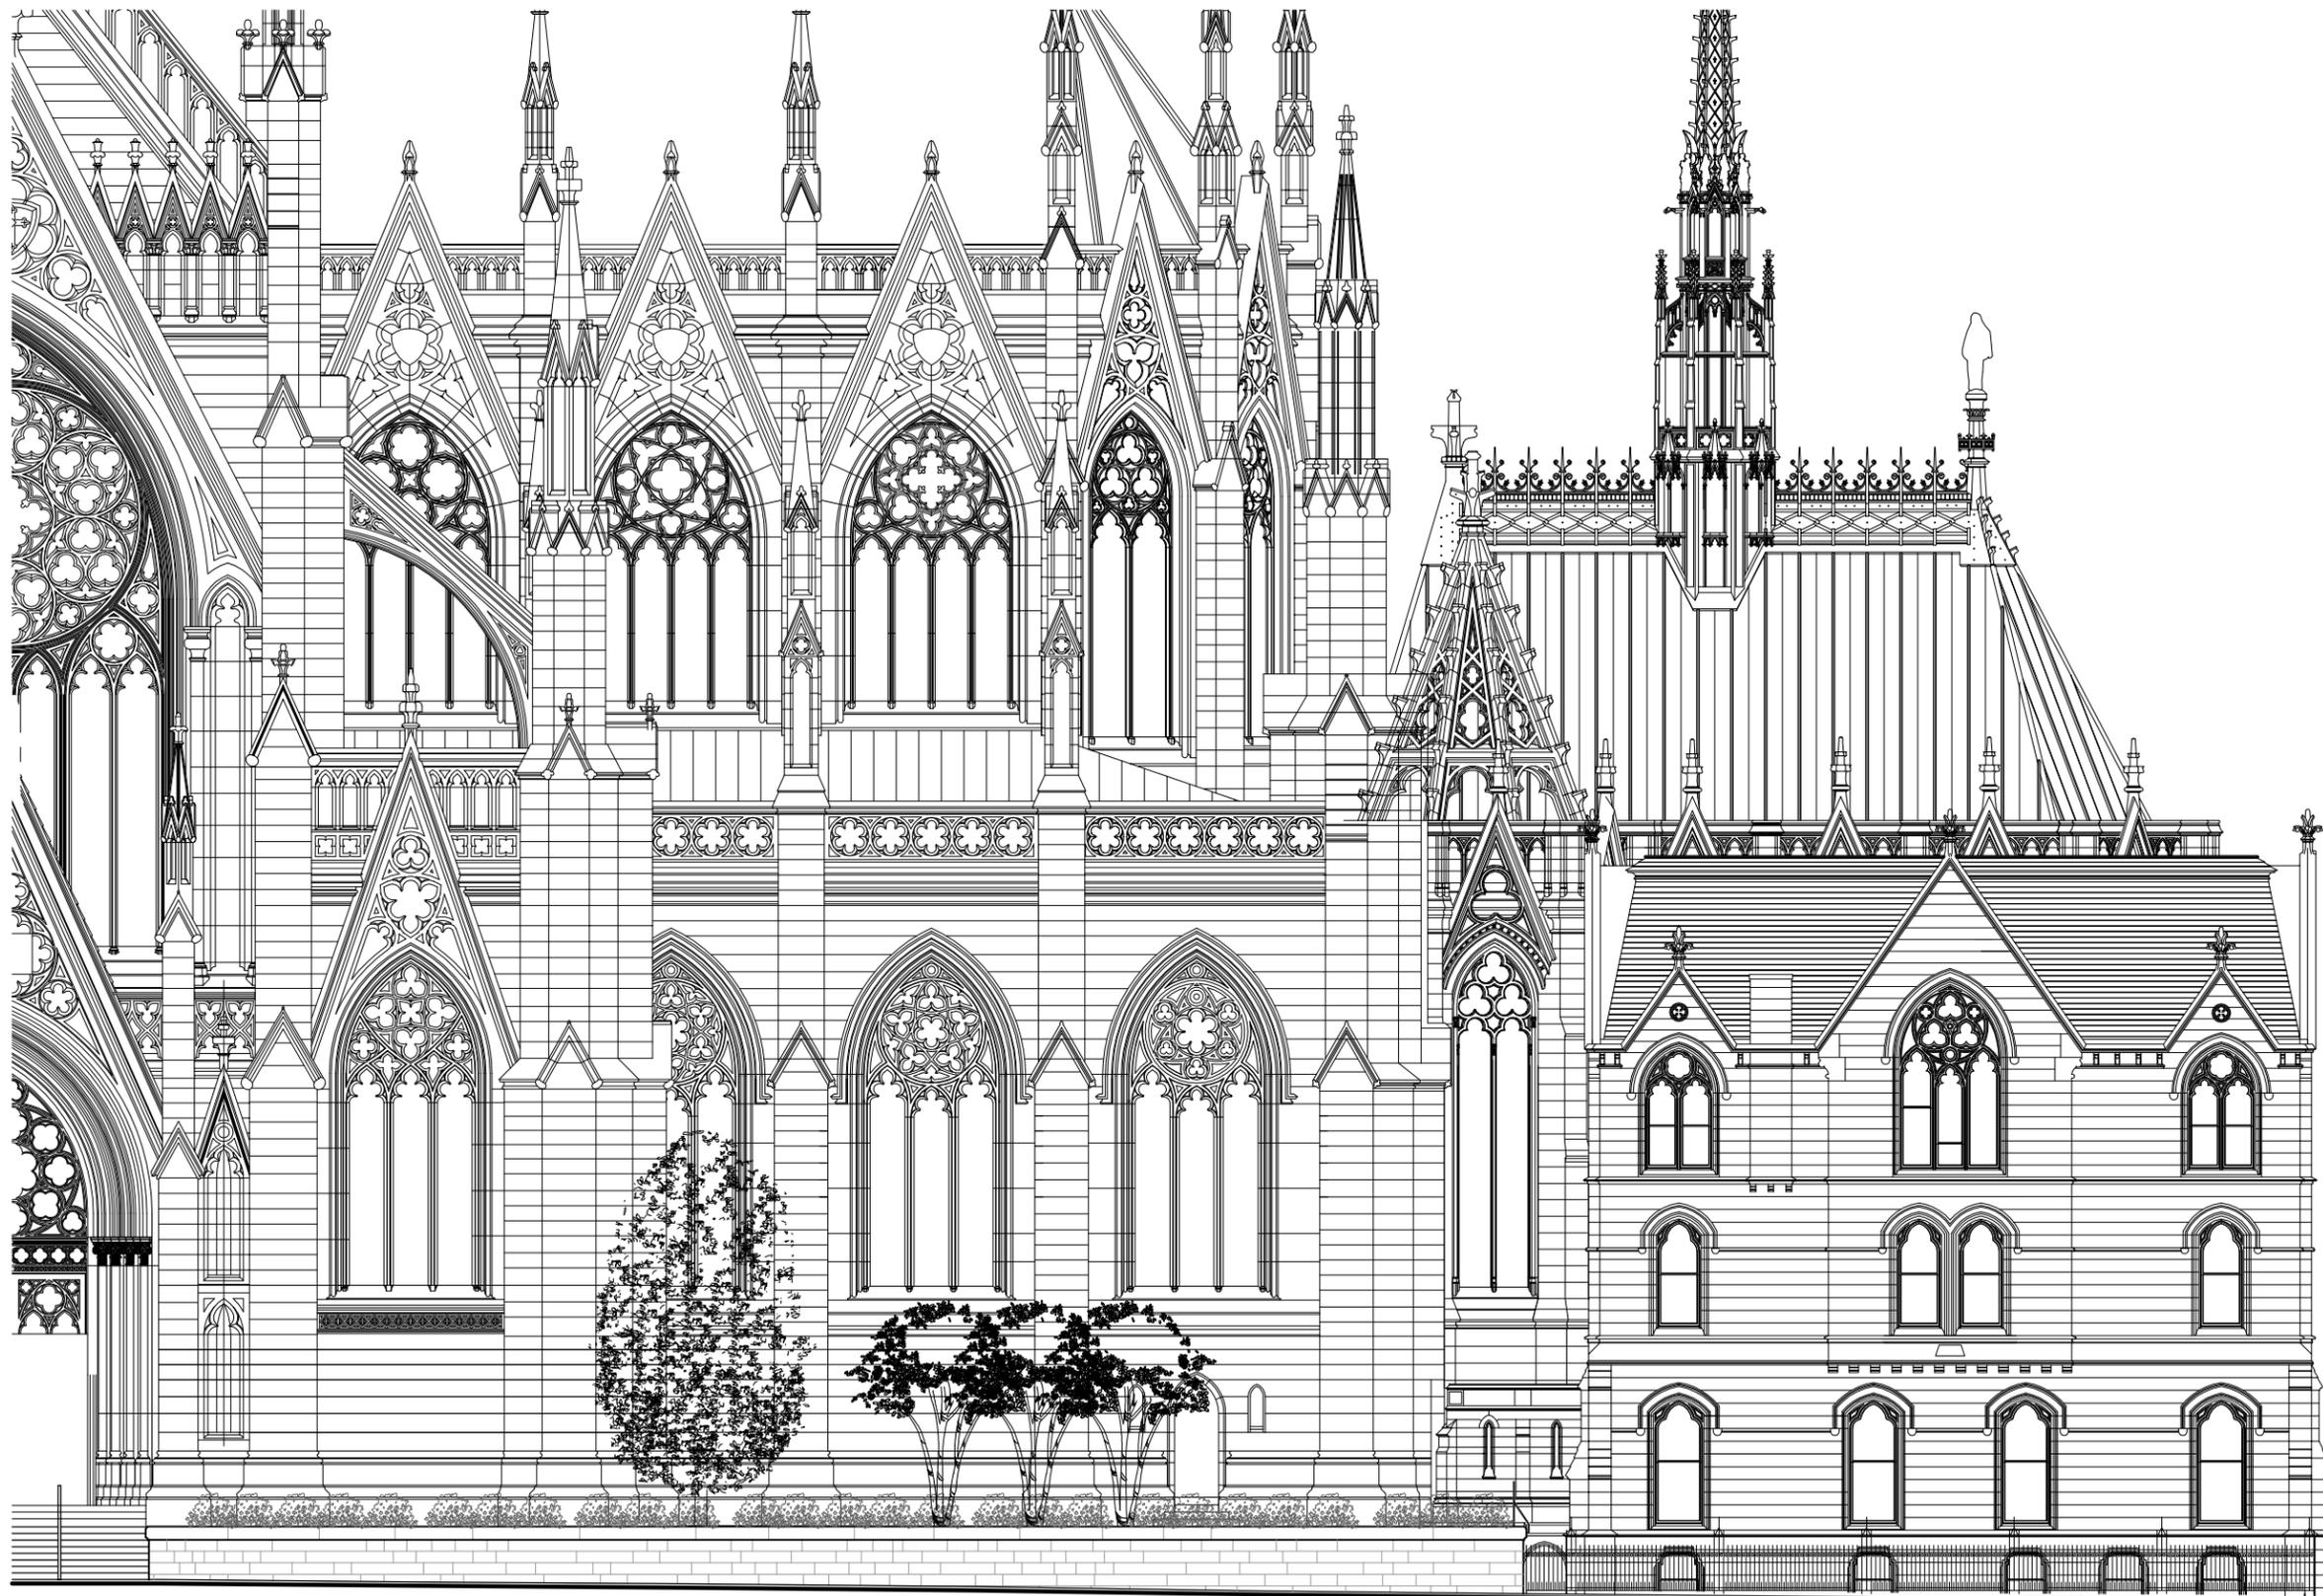

MADISON AVENUE

Murphy Burnham & Buttrick
Architects
48 West 37th Street, 14th Floor
New York, New York 10018
Telephone 212.768.7676
Fax 212.840.9871
www.mbbarch.com


St. Patrick's Cathedral
625 Fifth Avenue
New York, NY 10022

Scale
1/16" = 1'-0"

Date
November 2015

LPC 12

50th Street Elevation
Existing

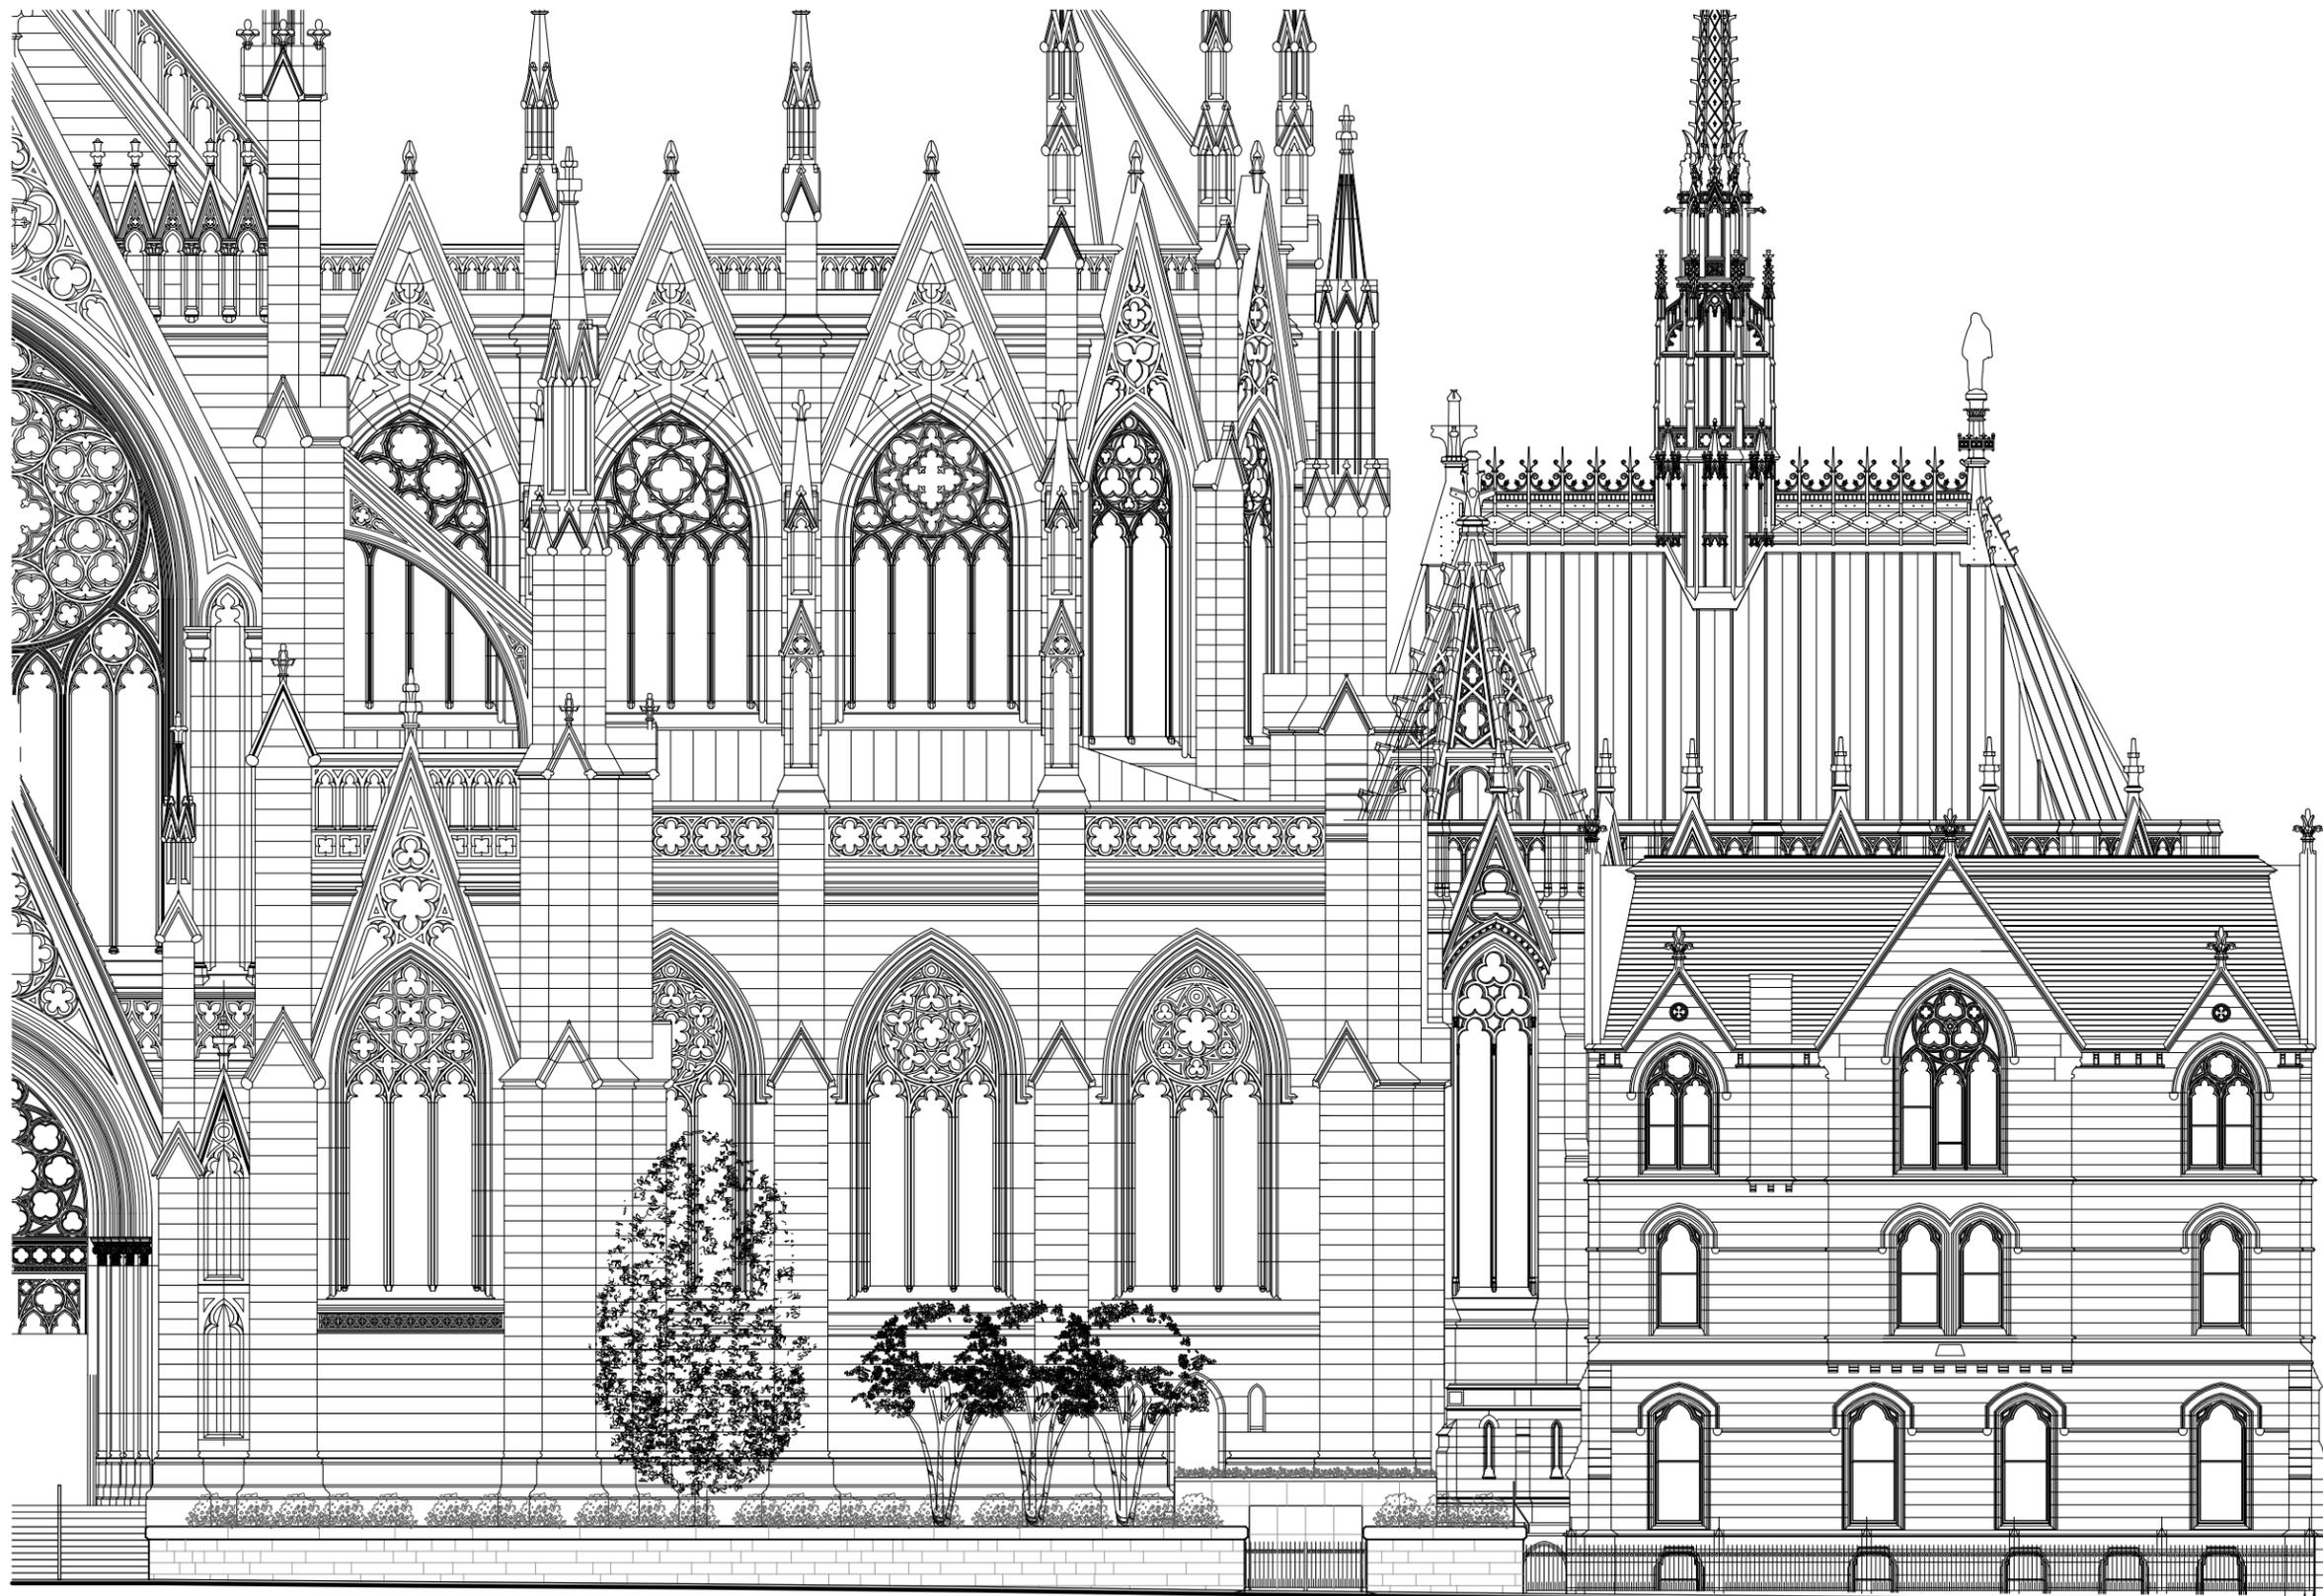

MADISON AVENUE

Murphy Burnham & Buttrick
Architects
48 West 37th Street, 14th Floor
New York, New York 10018
Telephone 212.768.7676
Fax 212.840.9871
www.mbbarch.com


St. Patrick's Cathedral
625 Fifth Avenue
New York, NY 10022

Scale
1/16" = 1'-0"

Date
November 2015

LPC 13

50th Street Elevation
Proposed

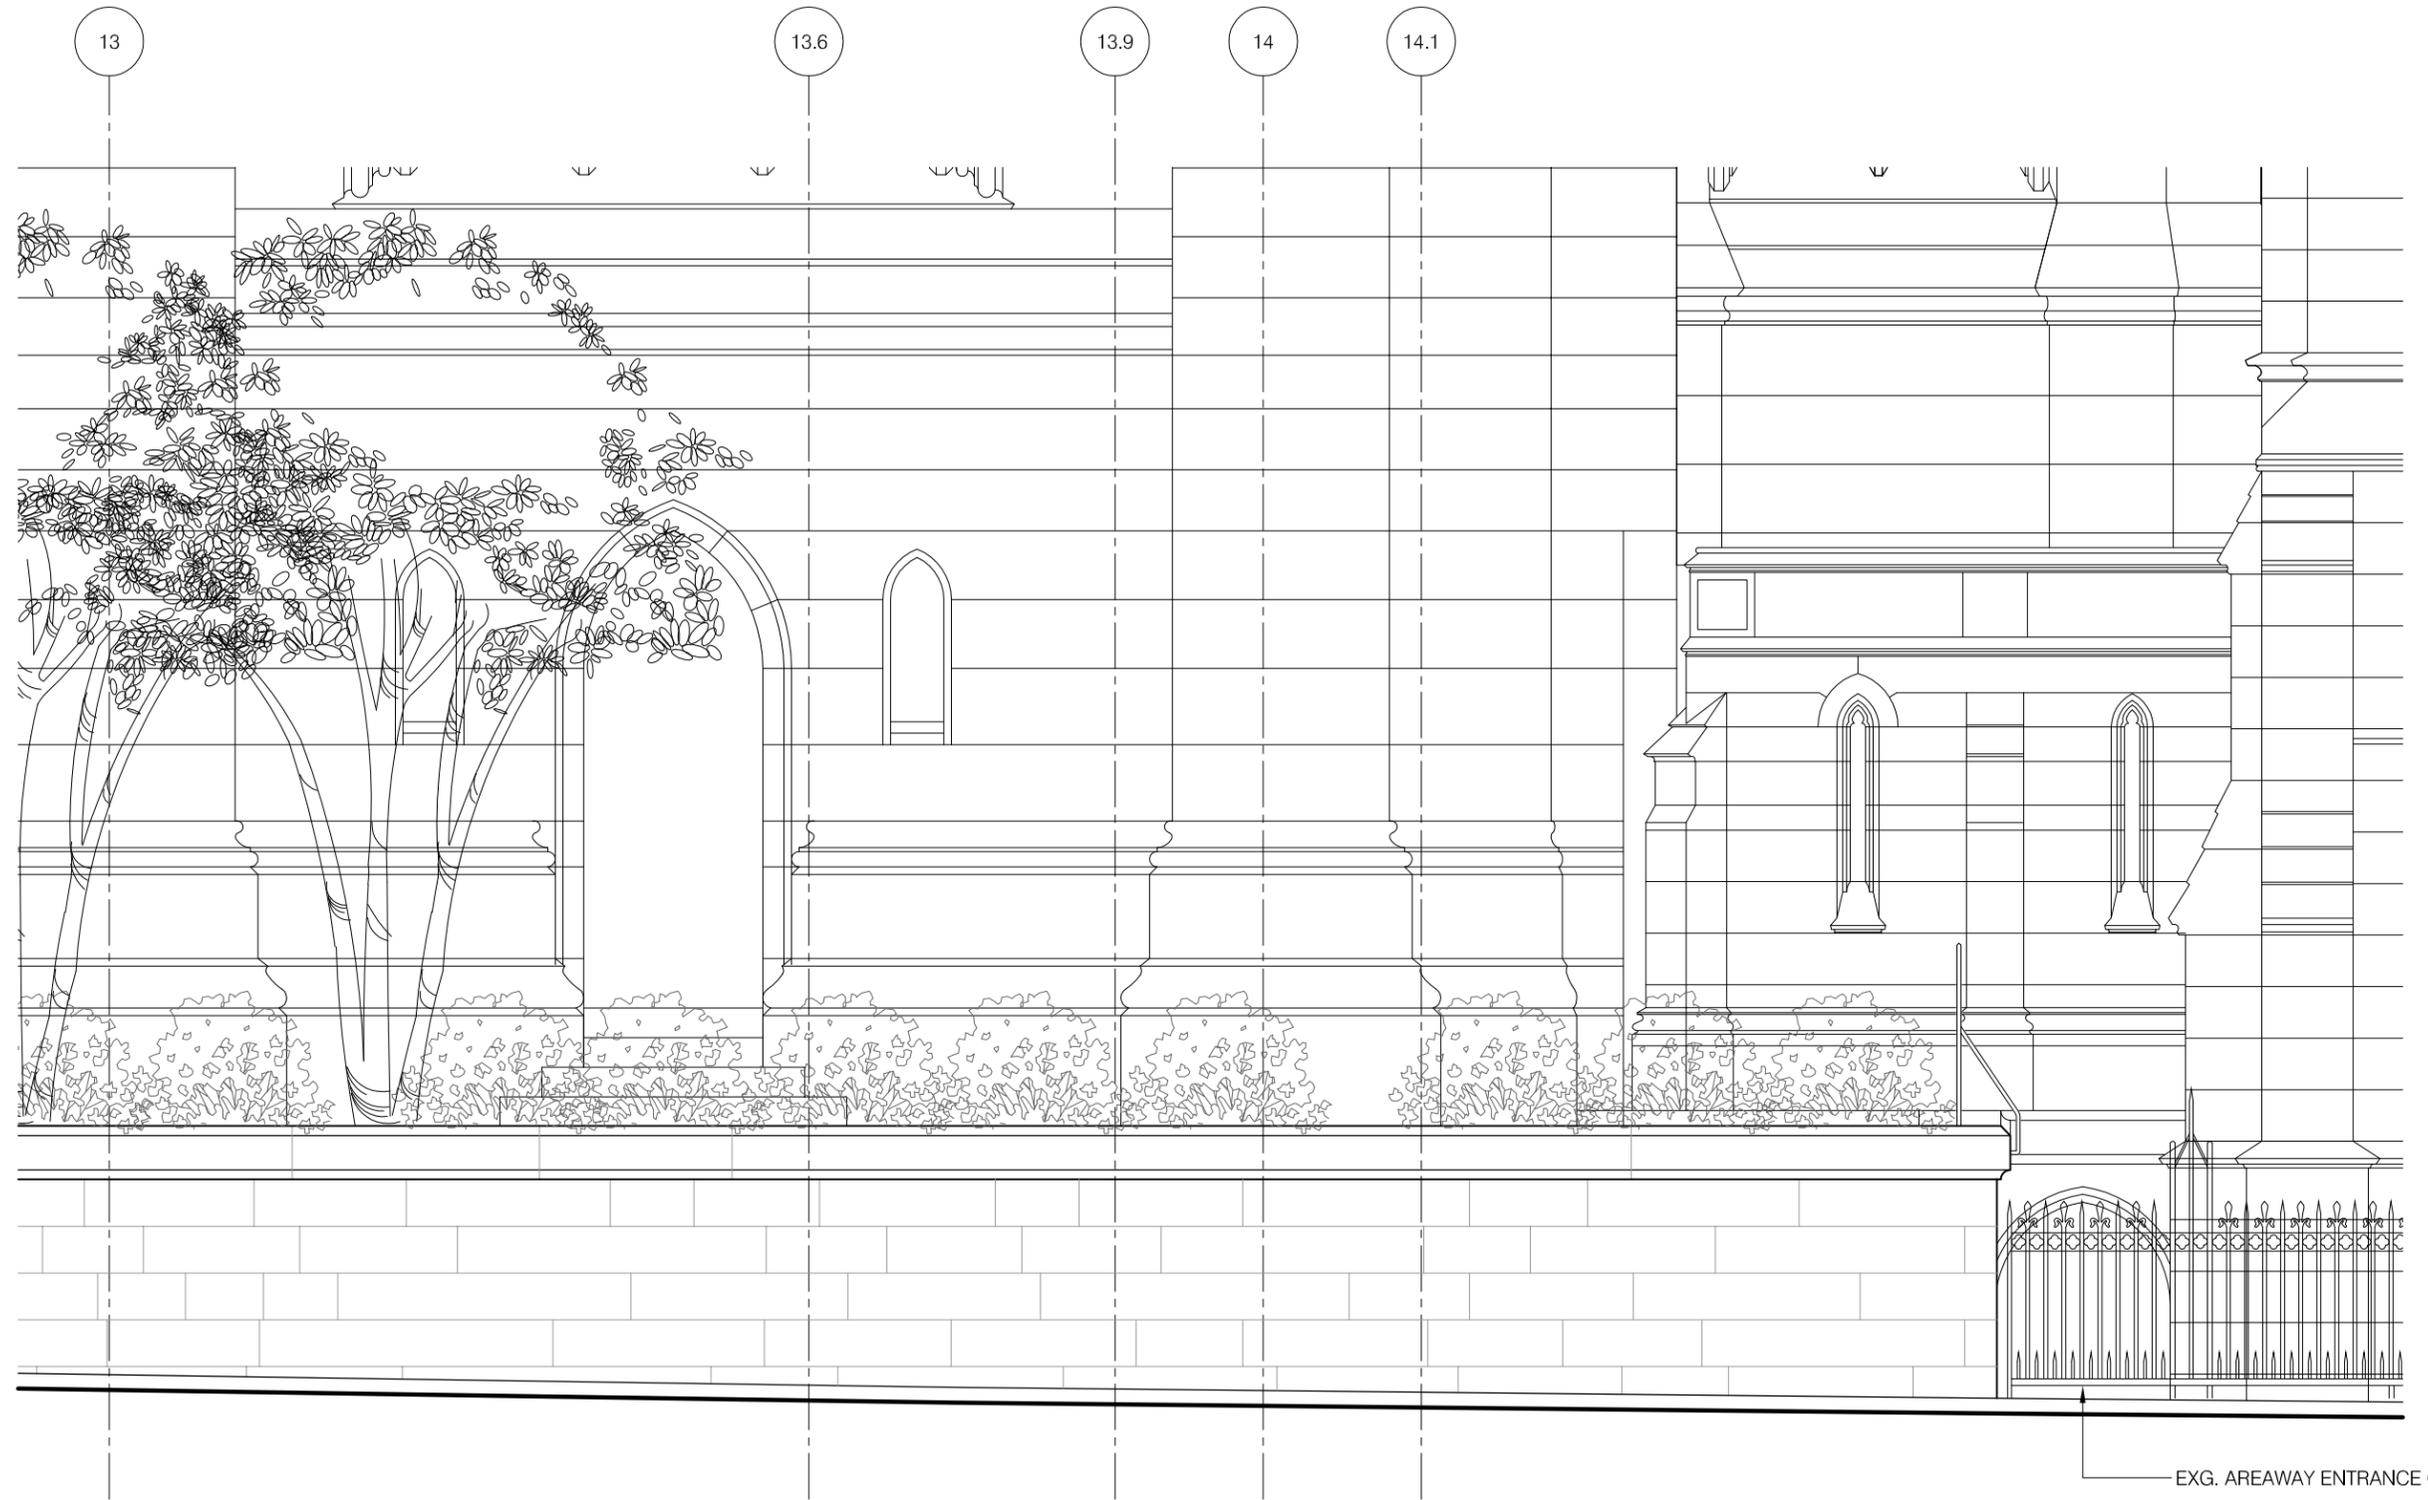

EXG. AREAWAY ENTRANCE GATE.


Murphy Burnham & Buttrick
 Architects
 48 West 37th Street, 14th Floor
 New York, New York 10018
 Telephone 212.768.7676
 Fax 212.840.9871
 www.mbbarch.com

St. Patrick's Cathedral
 625 Fifth Avenue
 New York, NY 10022

Scale
 1/4" = 1'-0"
Date
 November 2015

LPC 14

South Elevation
 Existing

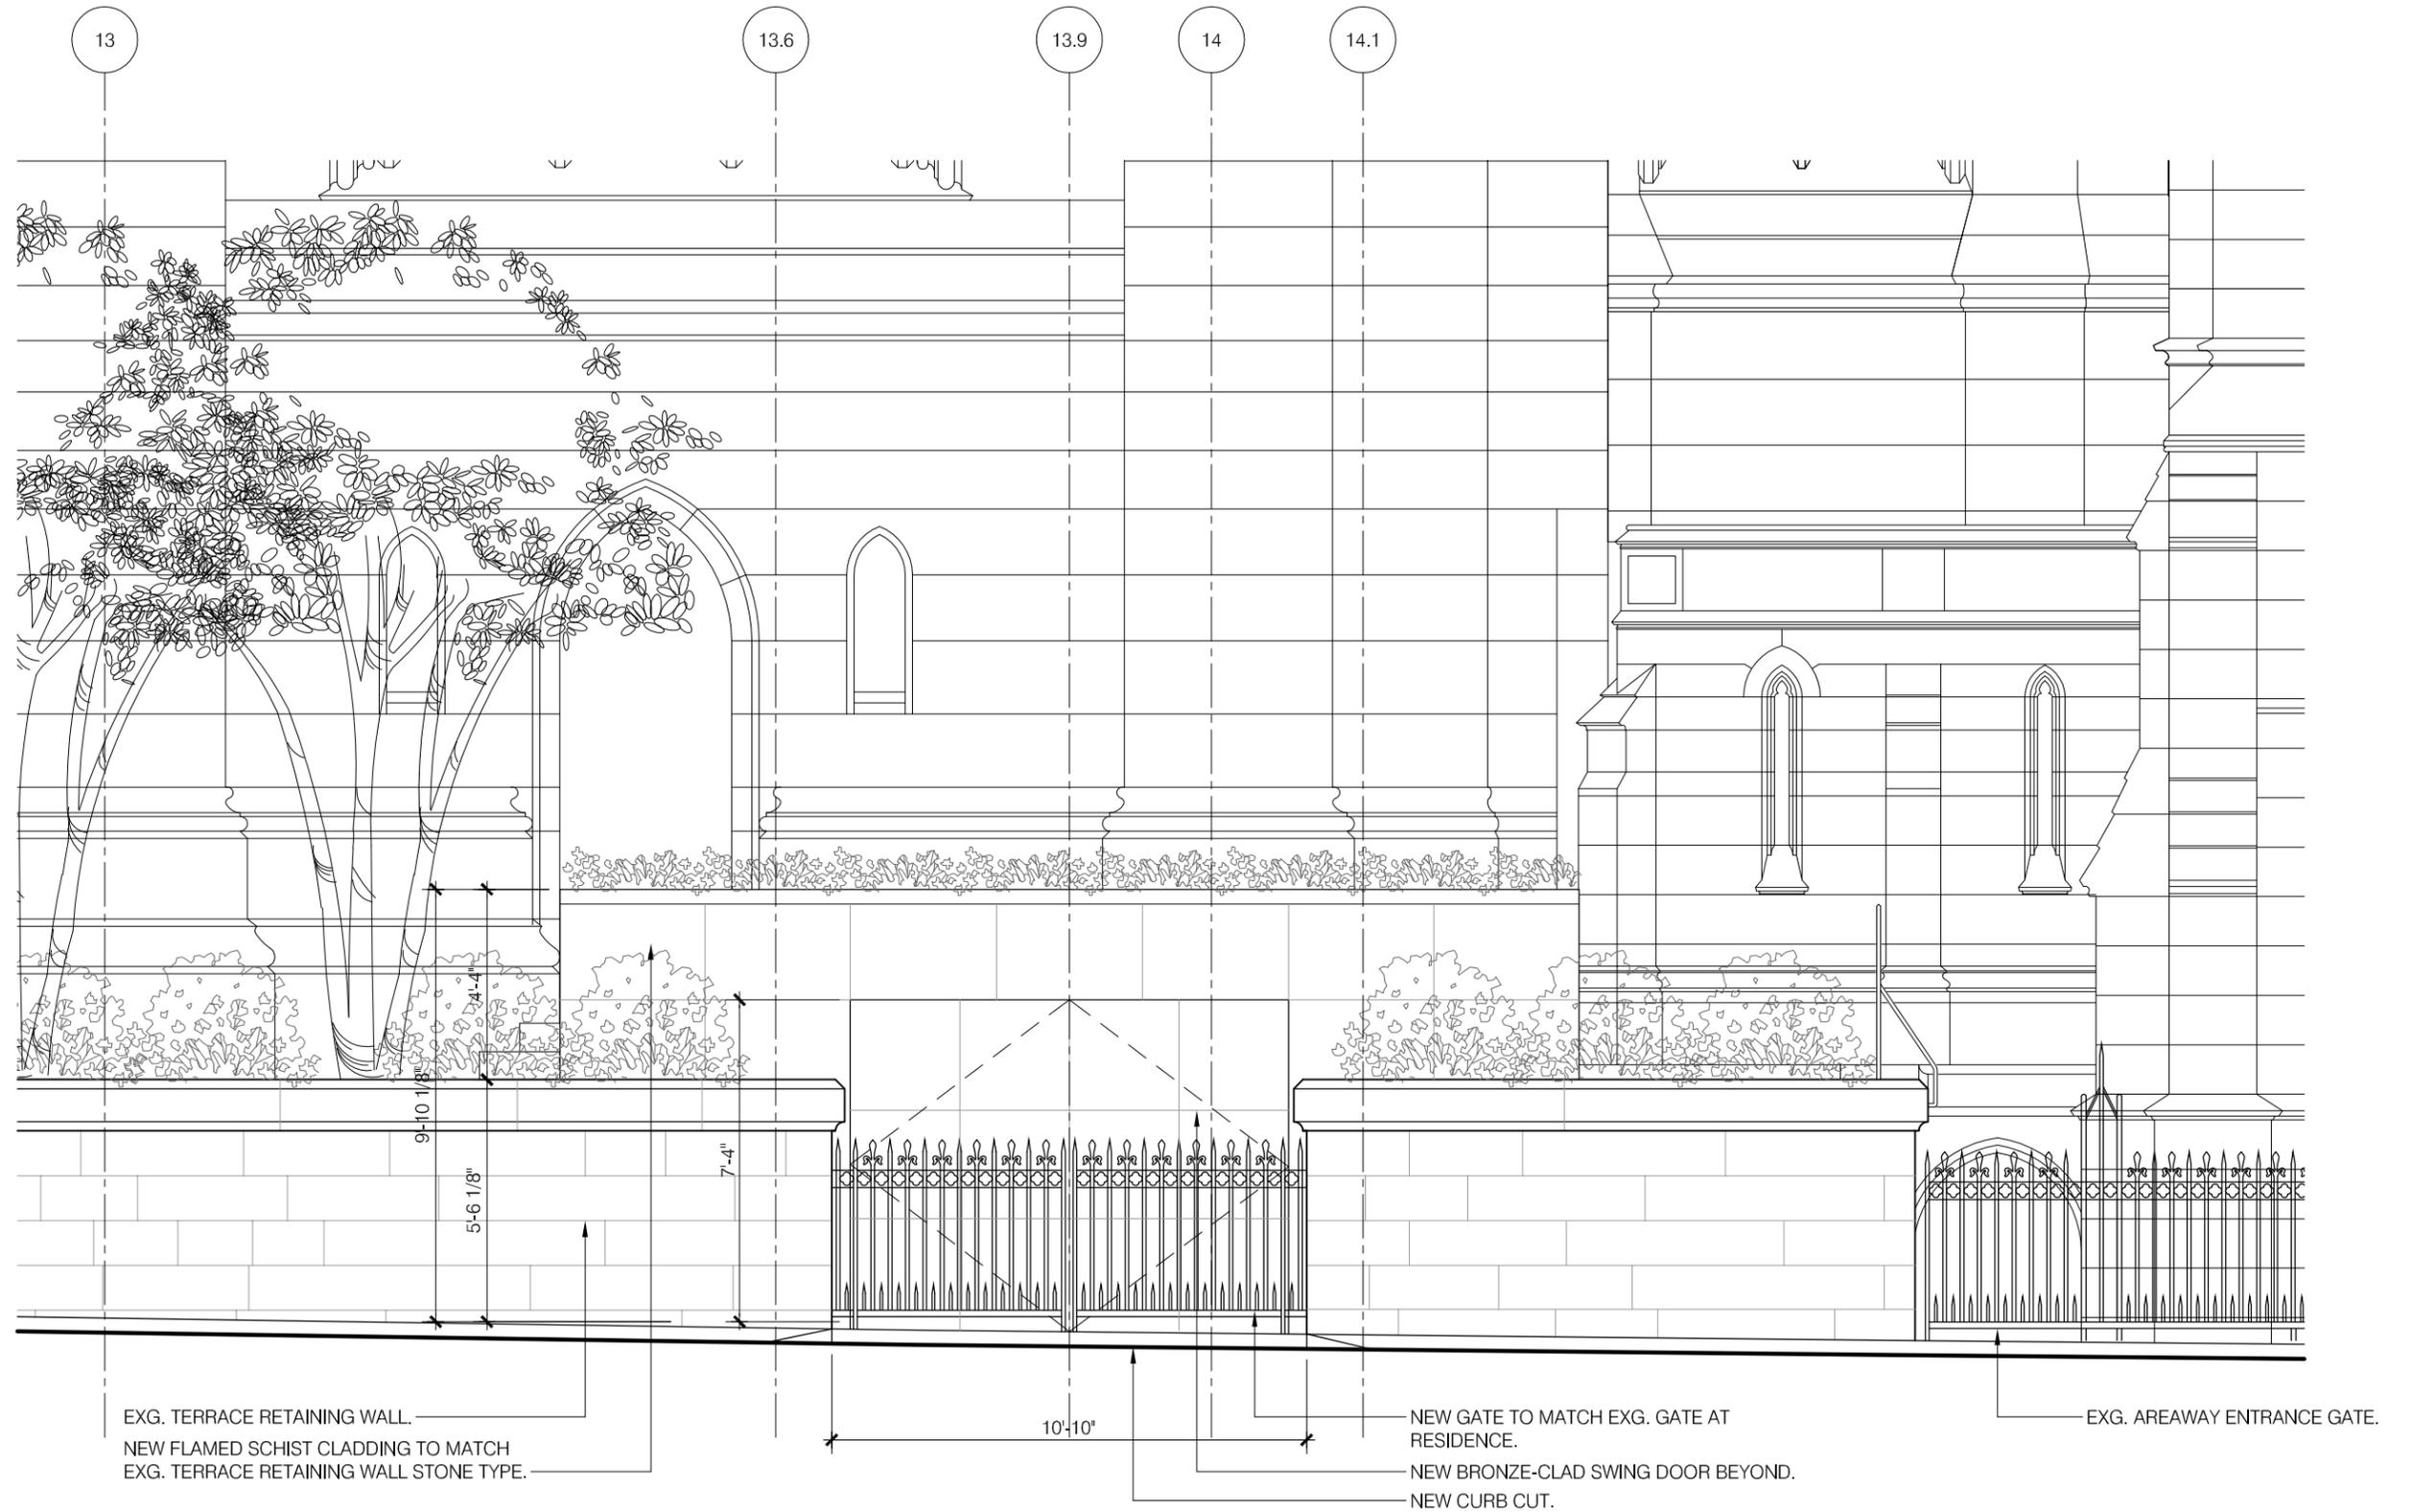

T.O. Secure Entry
81' - 6 1/2"

T.O. Coping
77' - 2 1/2"

T.O. Sidewalk
71' - 8 3/8"

EXG. TERRACE RETAINING WALL.
NEW FLAMED SCHIST CLADDING TO MATCH
EXG. TERRACE RETAINING WALL STONE TYPE.

NEW GATE TO MATCH EXG. GATE AT
RESIDENCE.
NEW BRONZE-CLAD SWING DOOR BEYOND.
NEW CURB CUT.

EXG. AREAWAY ENTRANCE GATE.


Murphy Burnham & Buttrick
Architects
48 West 37th Street, 14th Floor
New York, New York 10018
Telephone 212.768.7676
Fax 212.840.9871
www.mbbarch.com

St. Patrick's Cathedral
625 Fifth Avenue
New York, NY 10022


Scale
1/4" = 1'-0"
Date
November 2015

LPC 15


South Elevation
Proposed

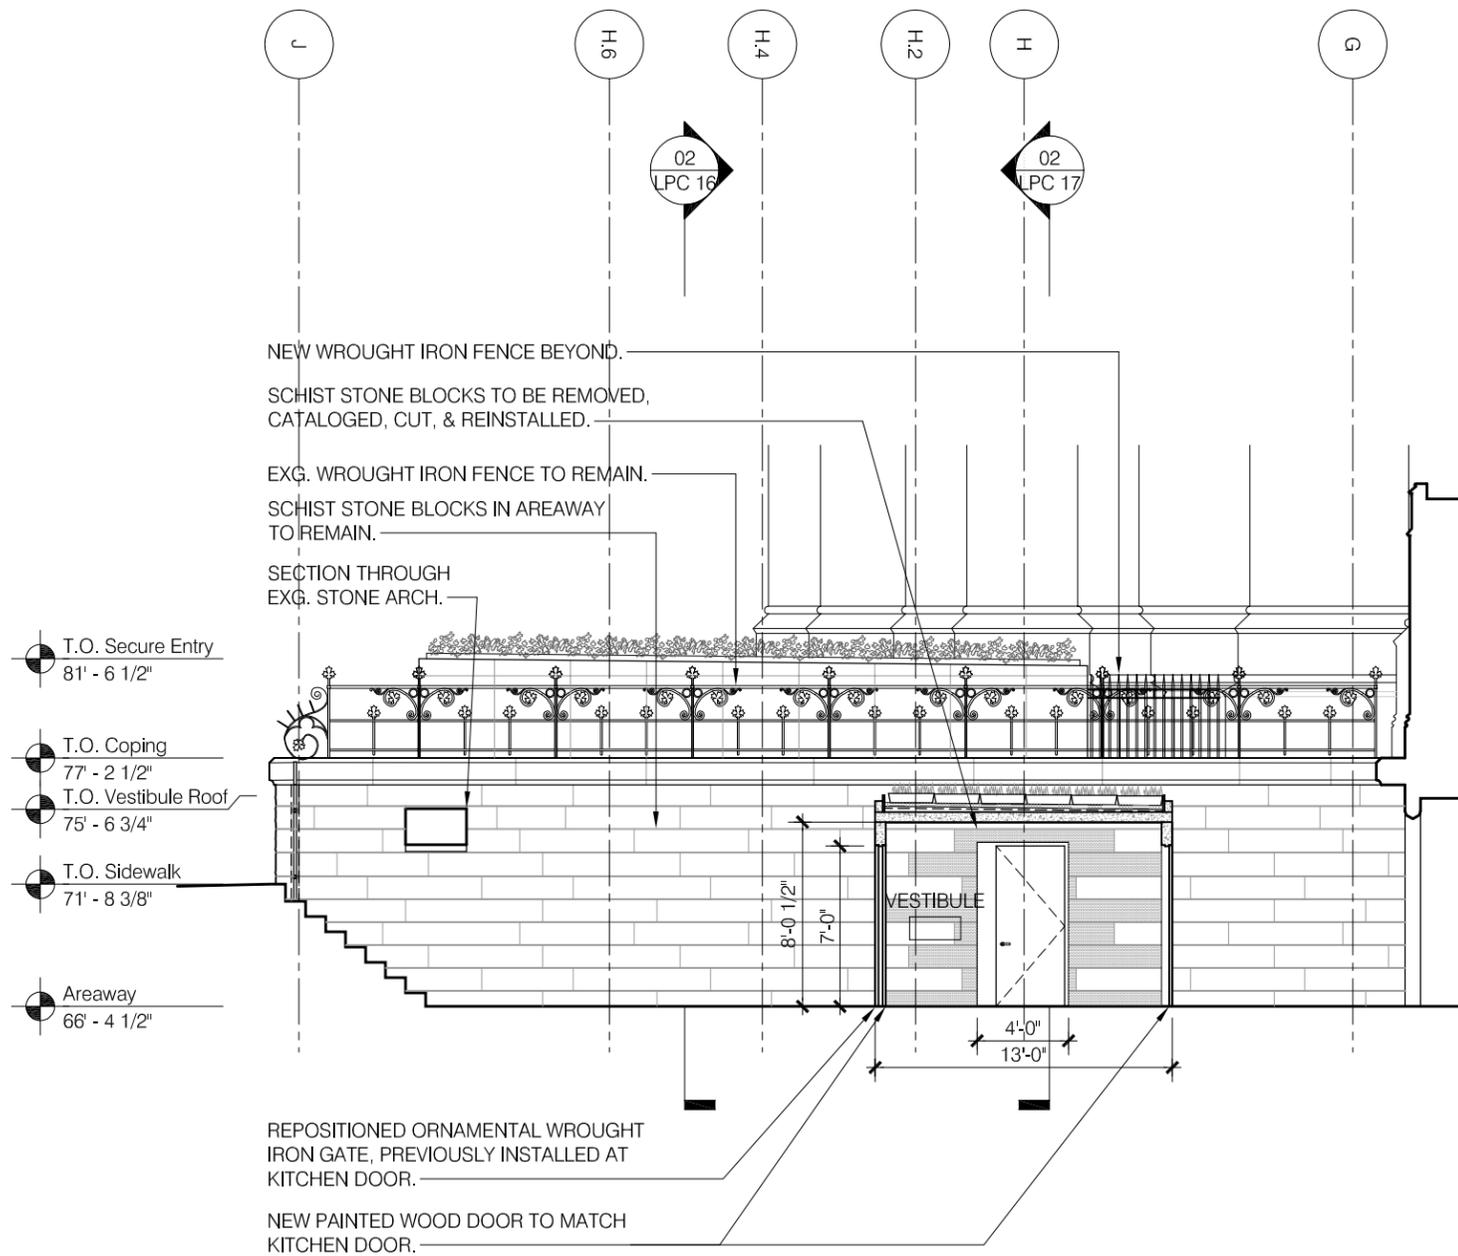


01 Section through Areaway
SCALE: 1/8" = 1'-0"

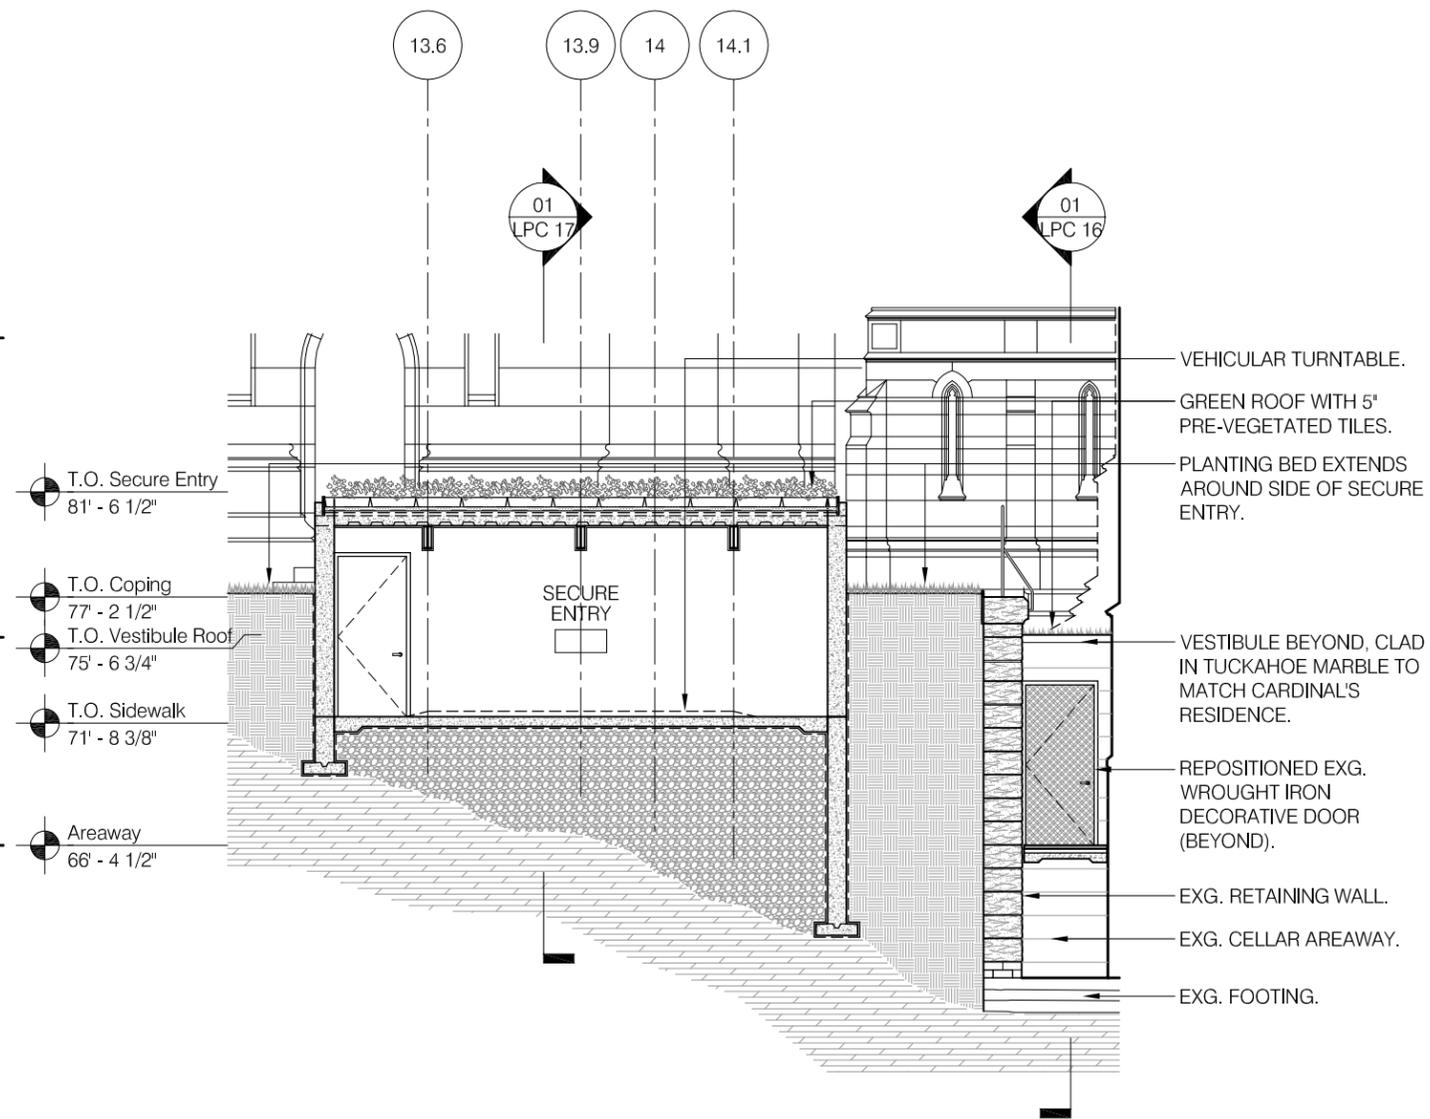


02 Section through Secure Entry
SCALE: 1/8" = 1'-0"

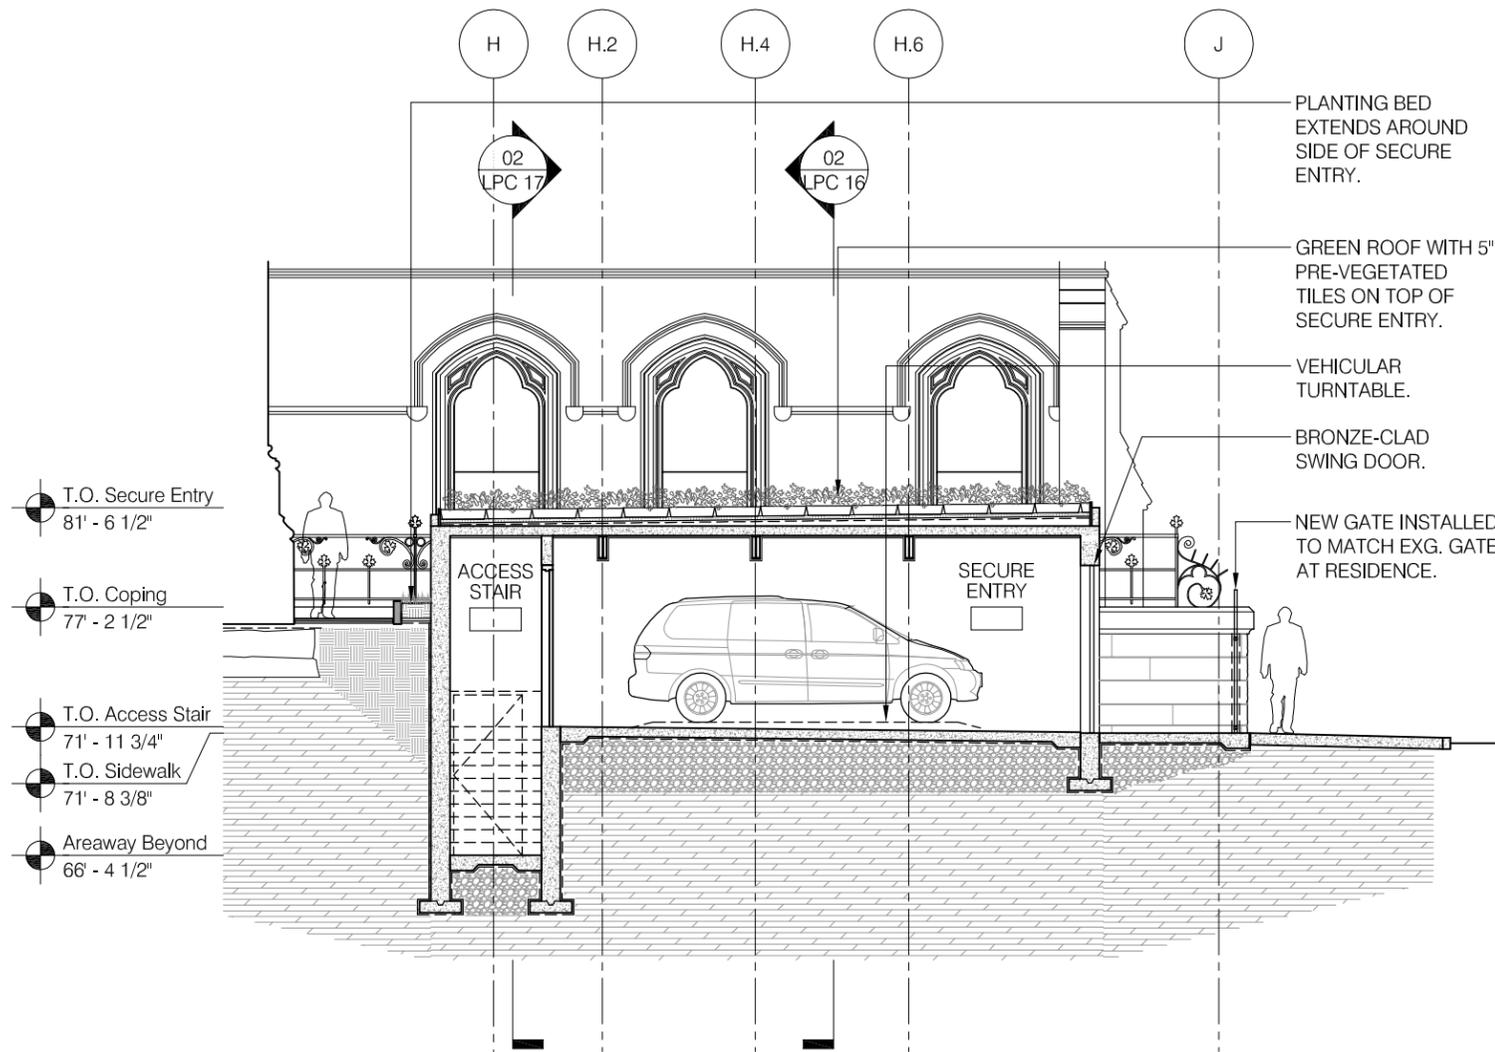

01 Section through Secure Entry
SCALE: 1/8" = 1'-0"

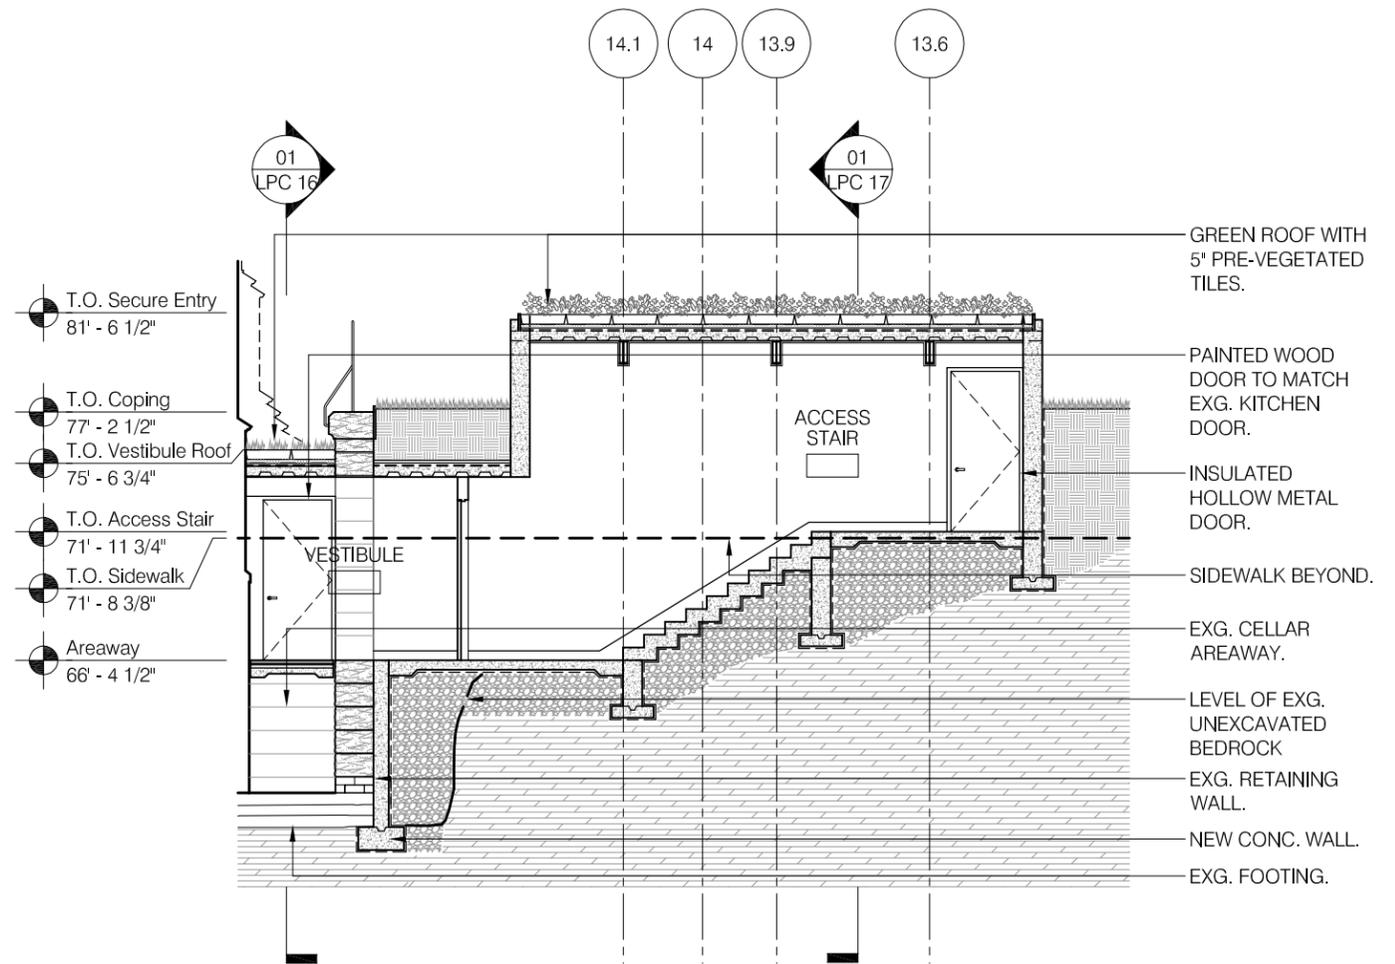

02 Section through Access Stair
SCALE: 1/8" = 1'-0"

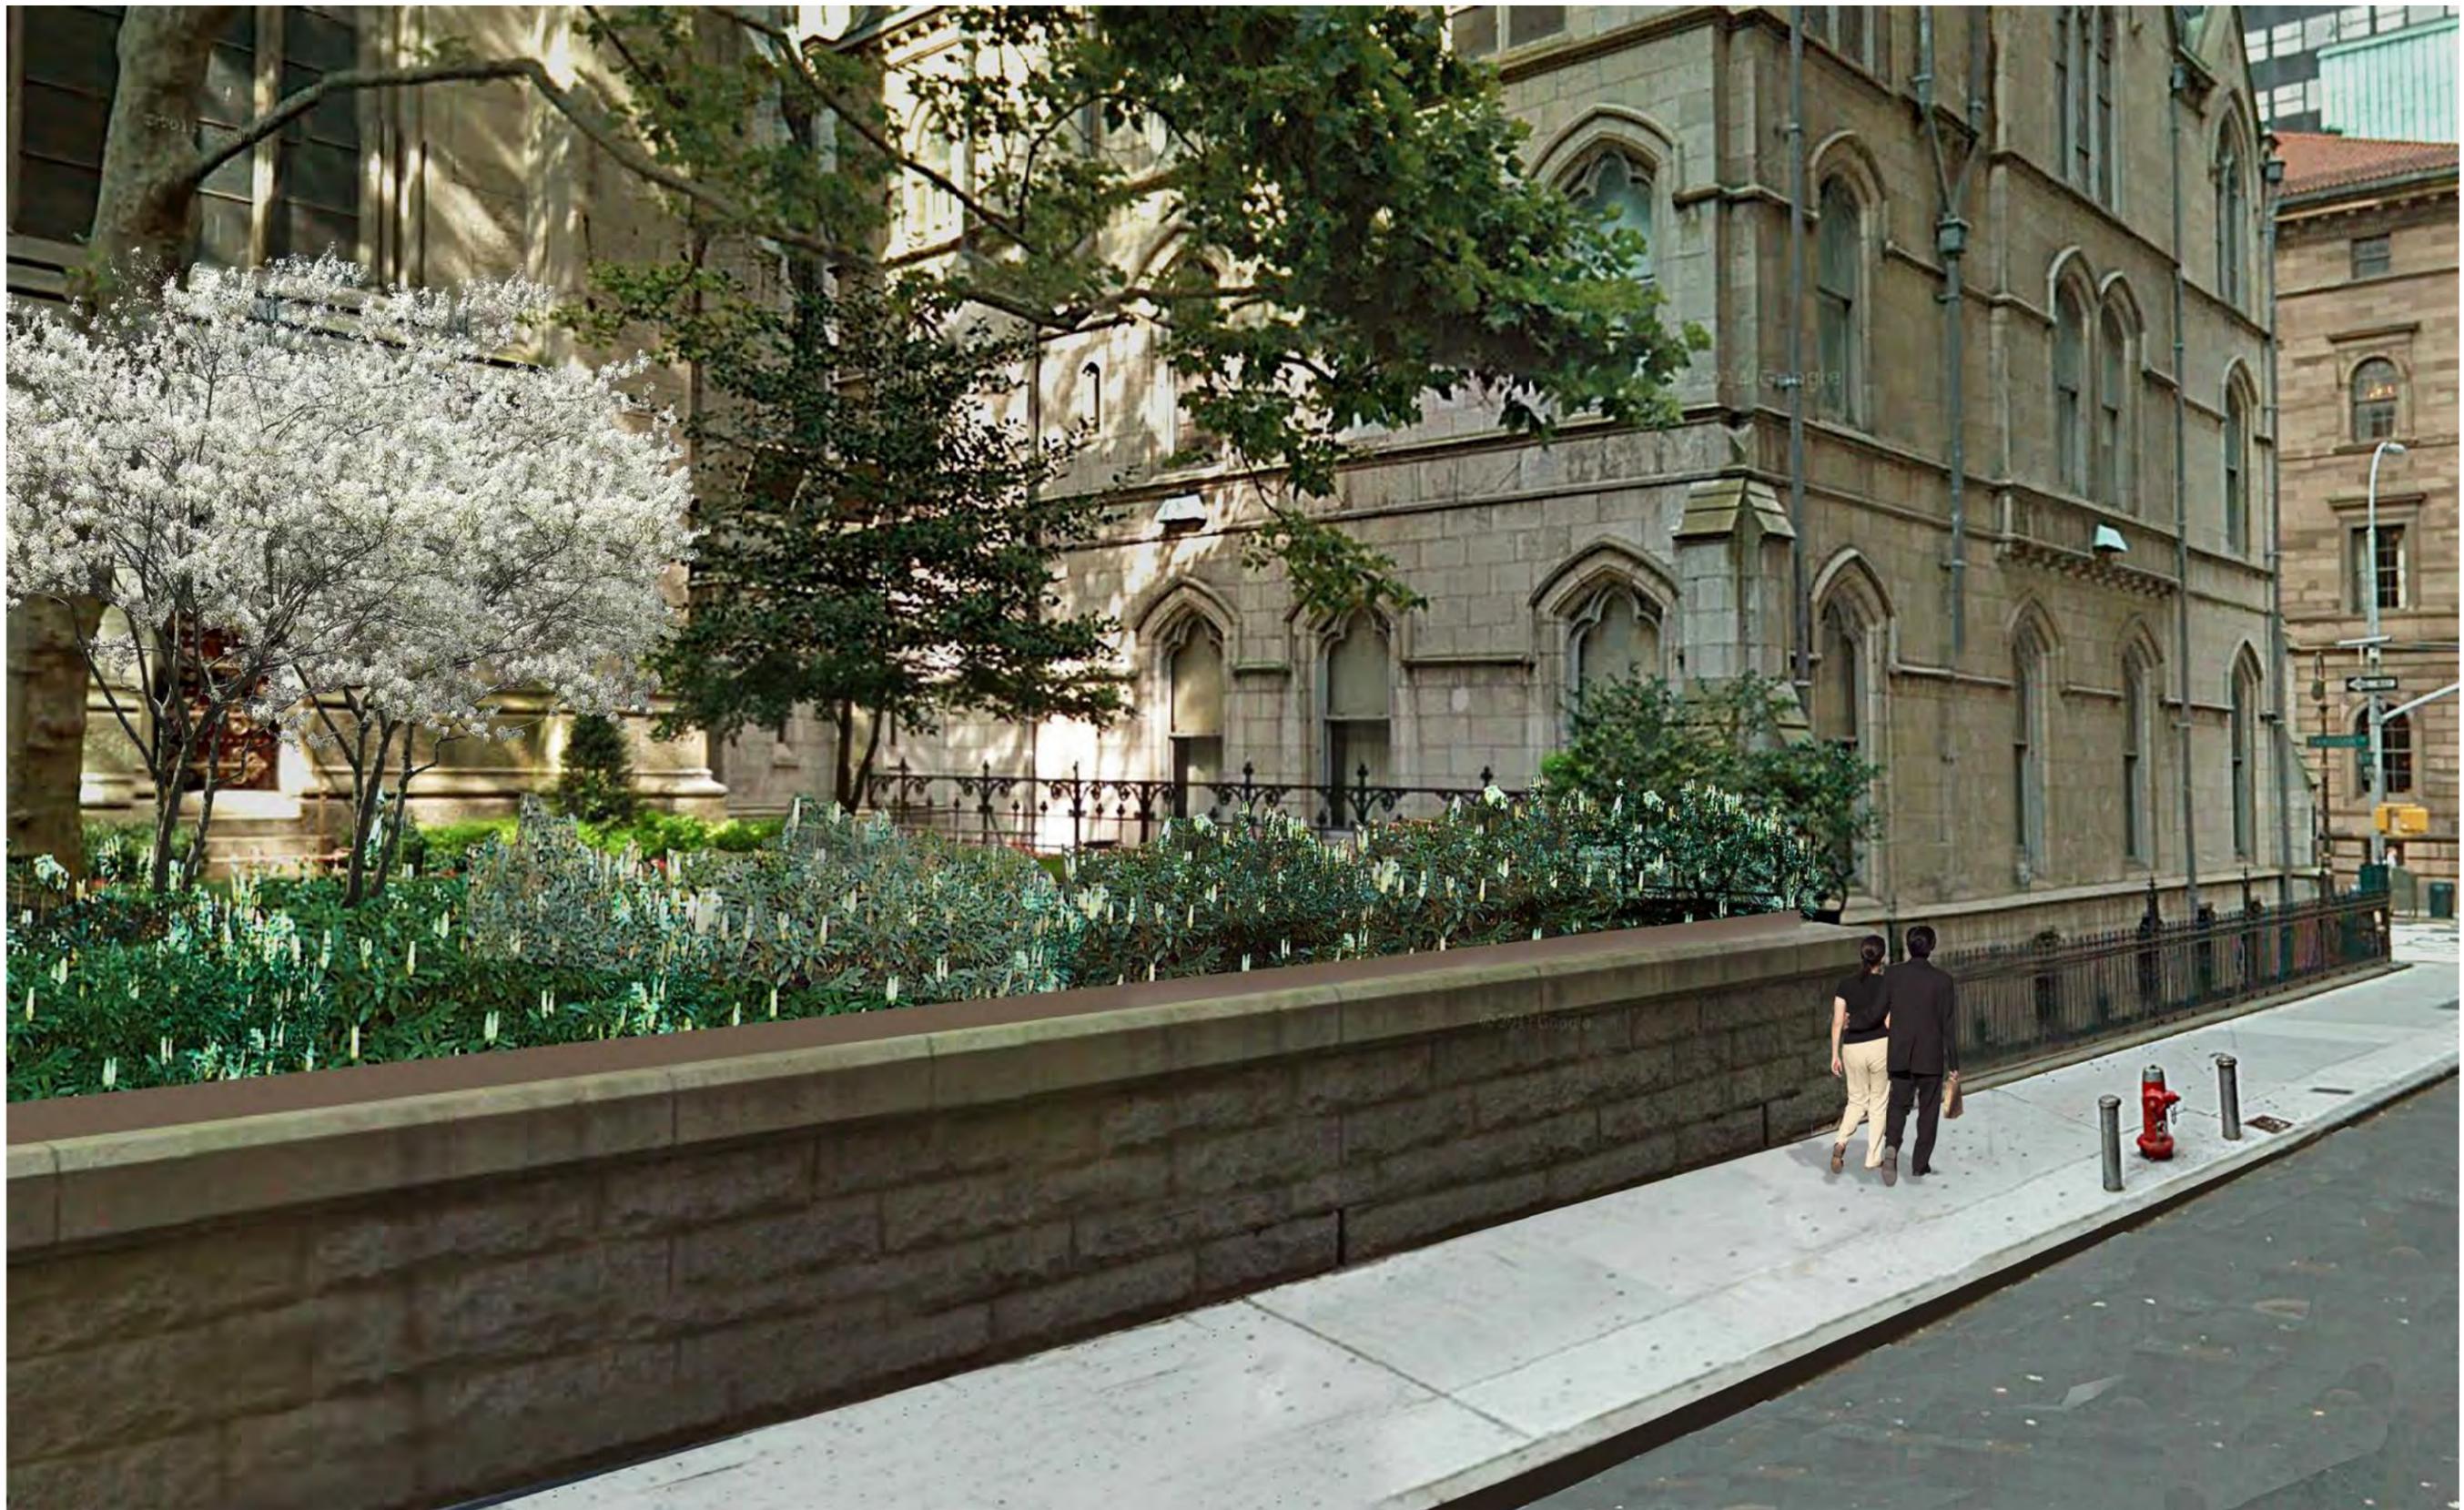

Currently Under Construction; Rendered View


Murphy Burnham & Buttrick
Architects
48 West 37th Street, 14th Floor
New York, New York 10018
Telephone 212.768.7676
Fax 212.840.9871
www.mbbarch.com

St. Patrick's Cathedral
625 Fifth Avenue
New York, NY 10022

Scale
NTS
Date
November 2015

LPC 18

Perspective Looking
North West
Existing

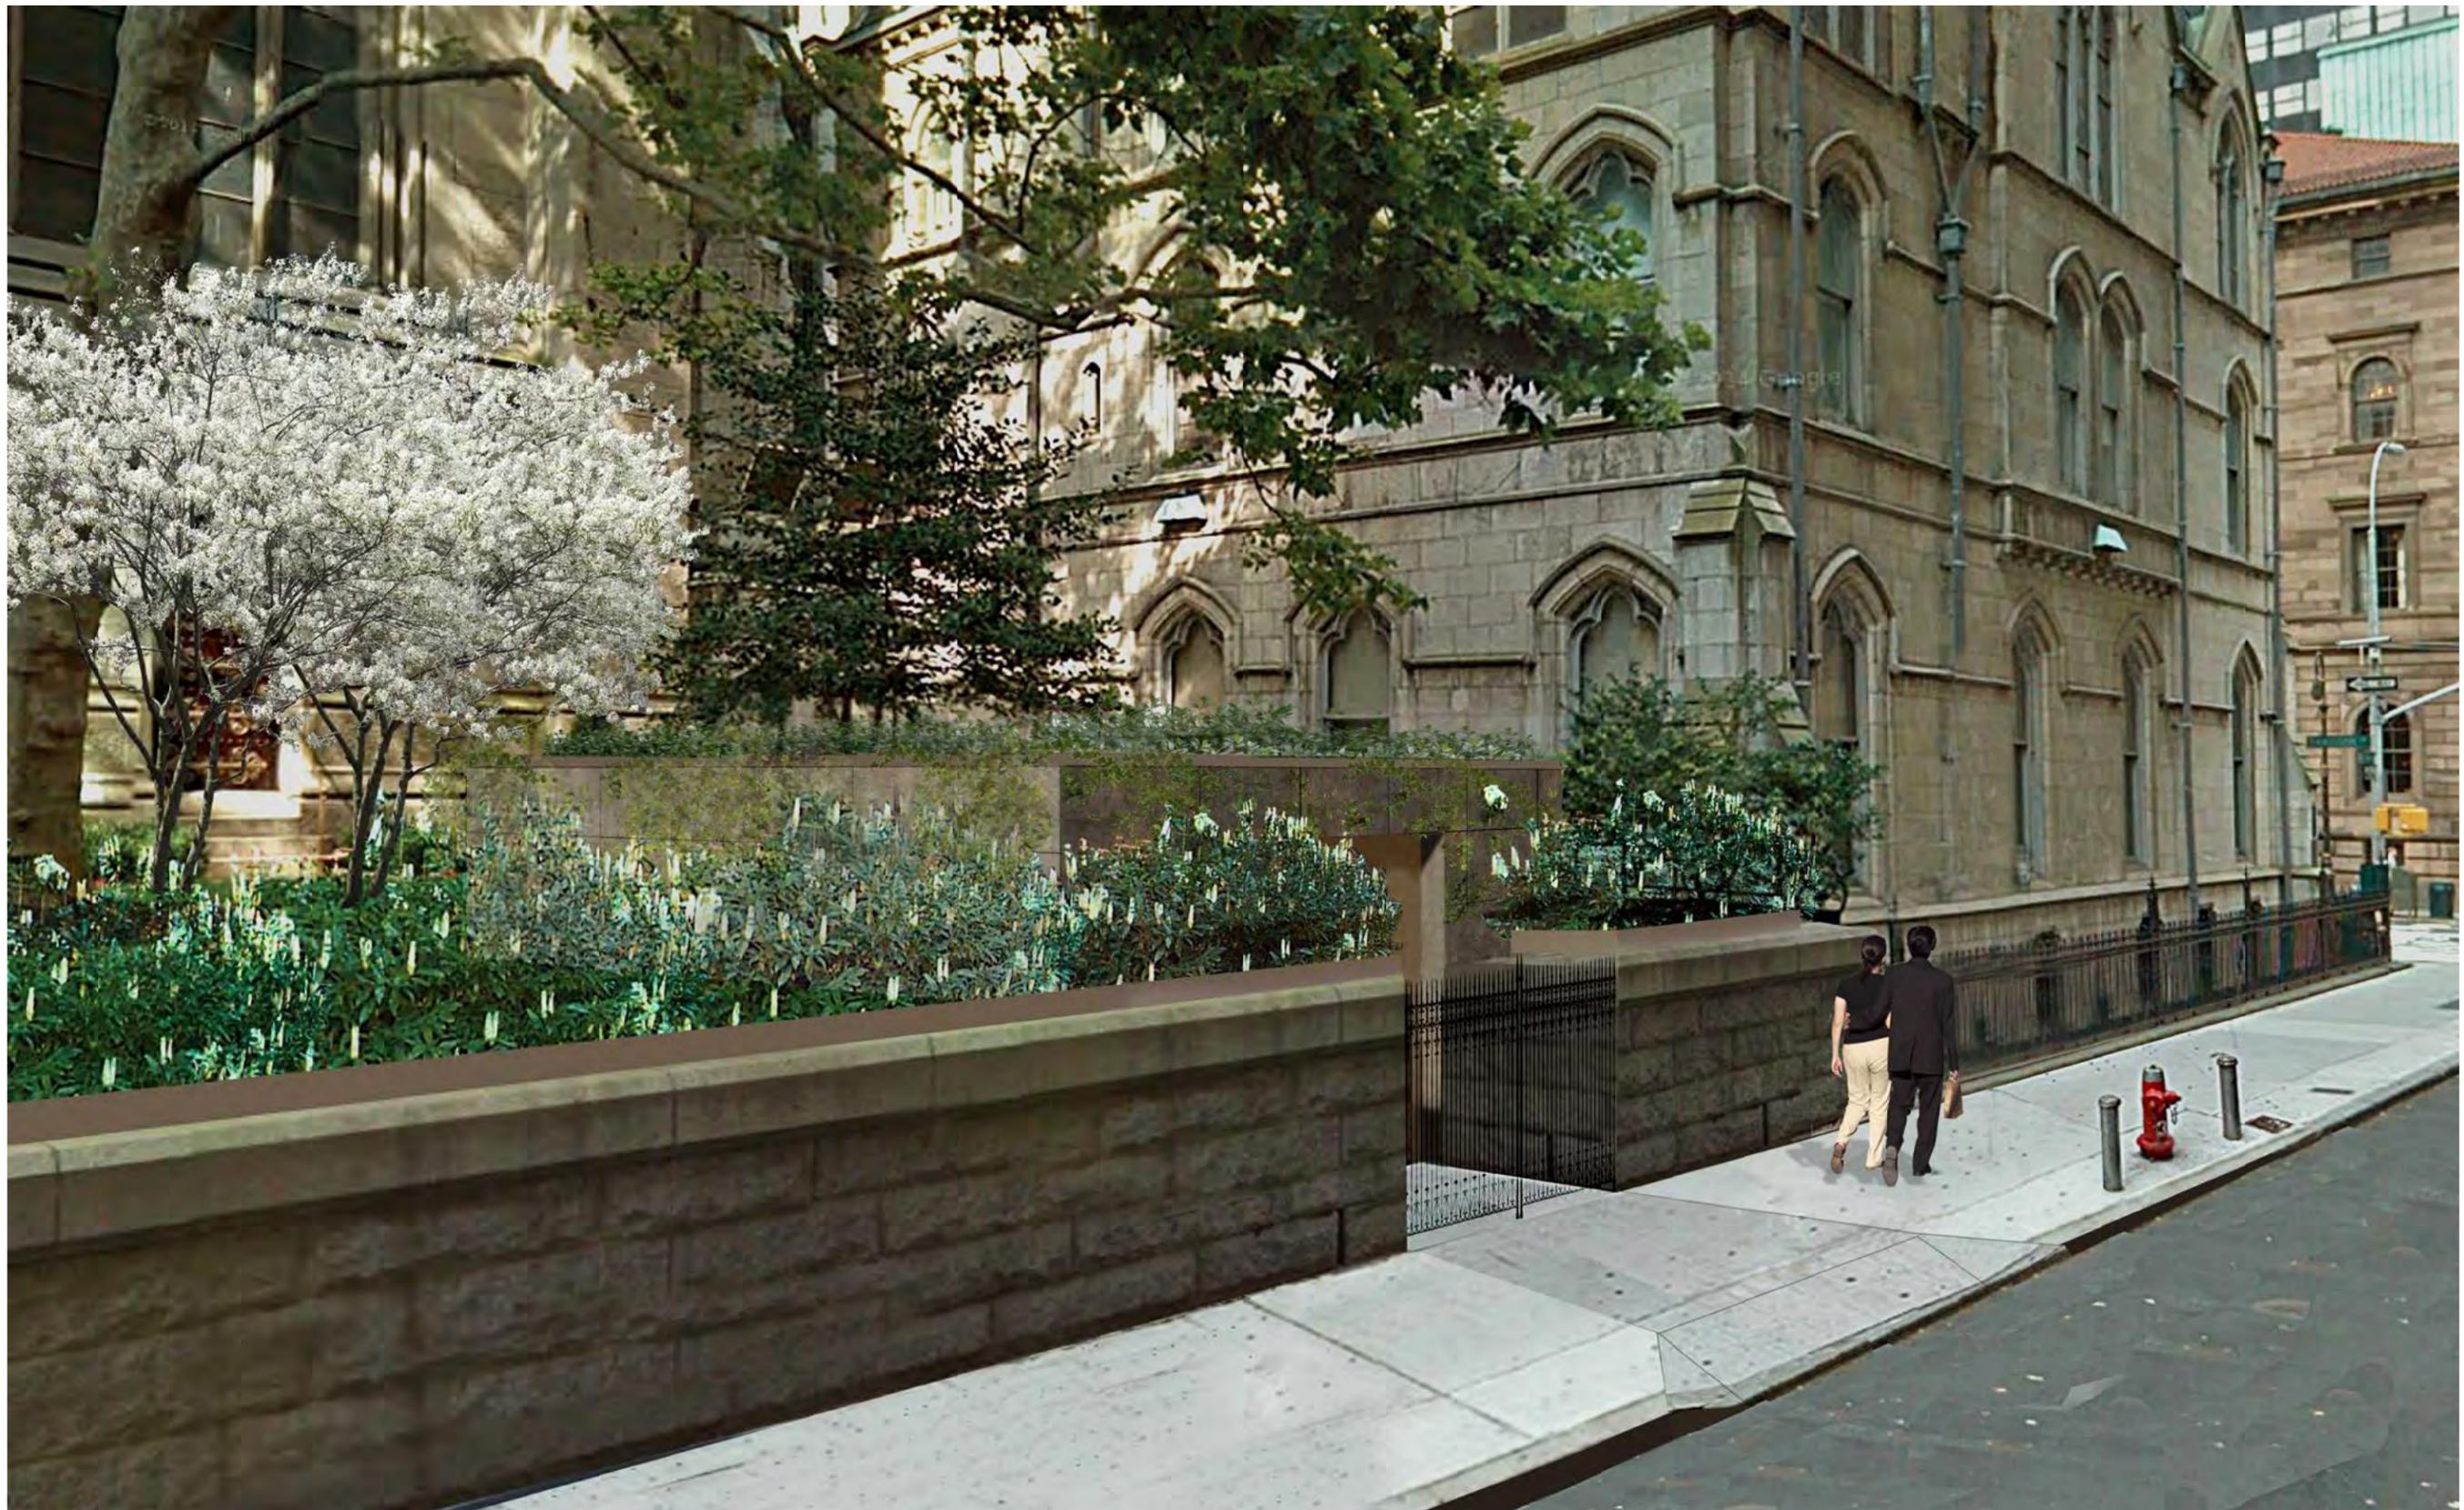

Murphy Burnham & Buttrick
Architects
48 West 37th Street, 14th Floor
New York, New York 10018
Telephone 212.768.7676
Fax 212.840.9871
www.mbbarch.com

St. Patrick's Cathedral
625 Fifth Avenue
New York, NY 10022

Scale
NTS

Date
November 2015

LPC 19

Perspective Looking
North West
Proposed



Currently Under Construction; Rendered View

Murphy Burnham & Buttrick
Architects
48 West 37th Street, 14th Floor
New York, New York 10018
Telephone 212.768.7676
Fax 212.840.9871
www.mbbarch.com

St. Patrick's Cathedral
625 Fifth Avenue
New York, NY 10022

Scale
NTS
Date
November 2015

LPC 20

Perspective Looking
North Existing



Murphy Burnham & Buttrick
Architects
48 West 37th Street, 14th Floor
New York, New York 10018
Telephone 212.768.7676
Fax 212.840.9871
www.mbbarch.com


St. Patrick's Cathedral
625 Fifth Avenue
New York, NY 10022

Scale
NTS

Date
November 2015

LPC 21

Perspective Looking
North Proposed

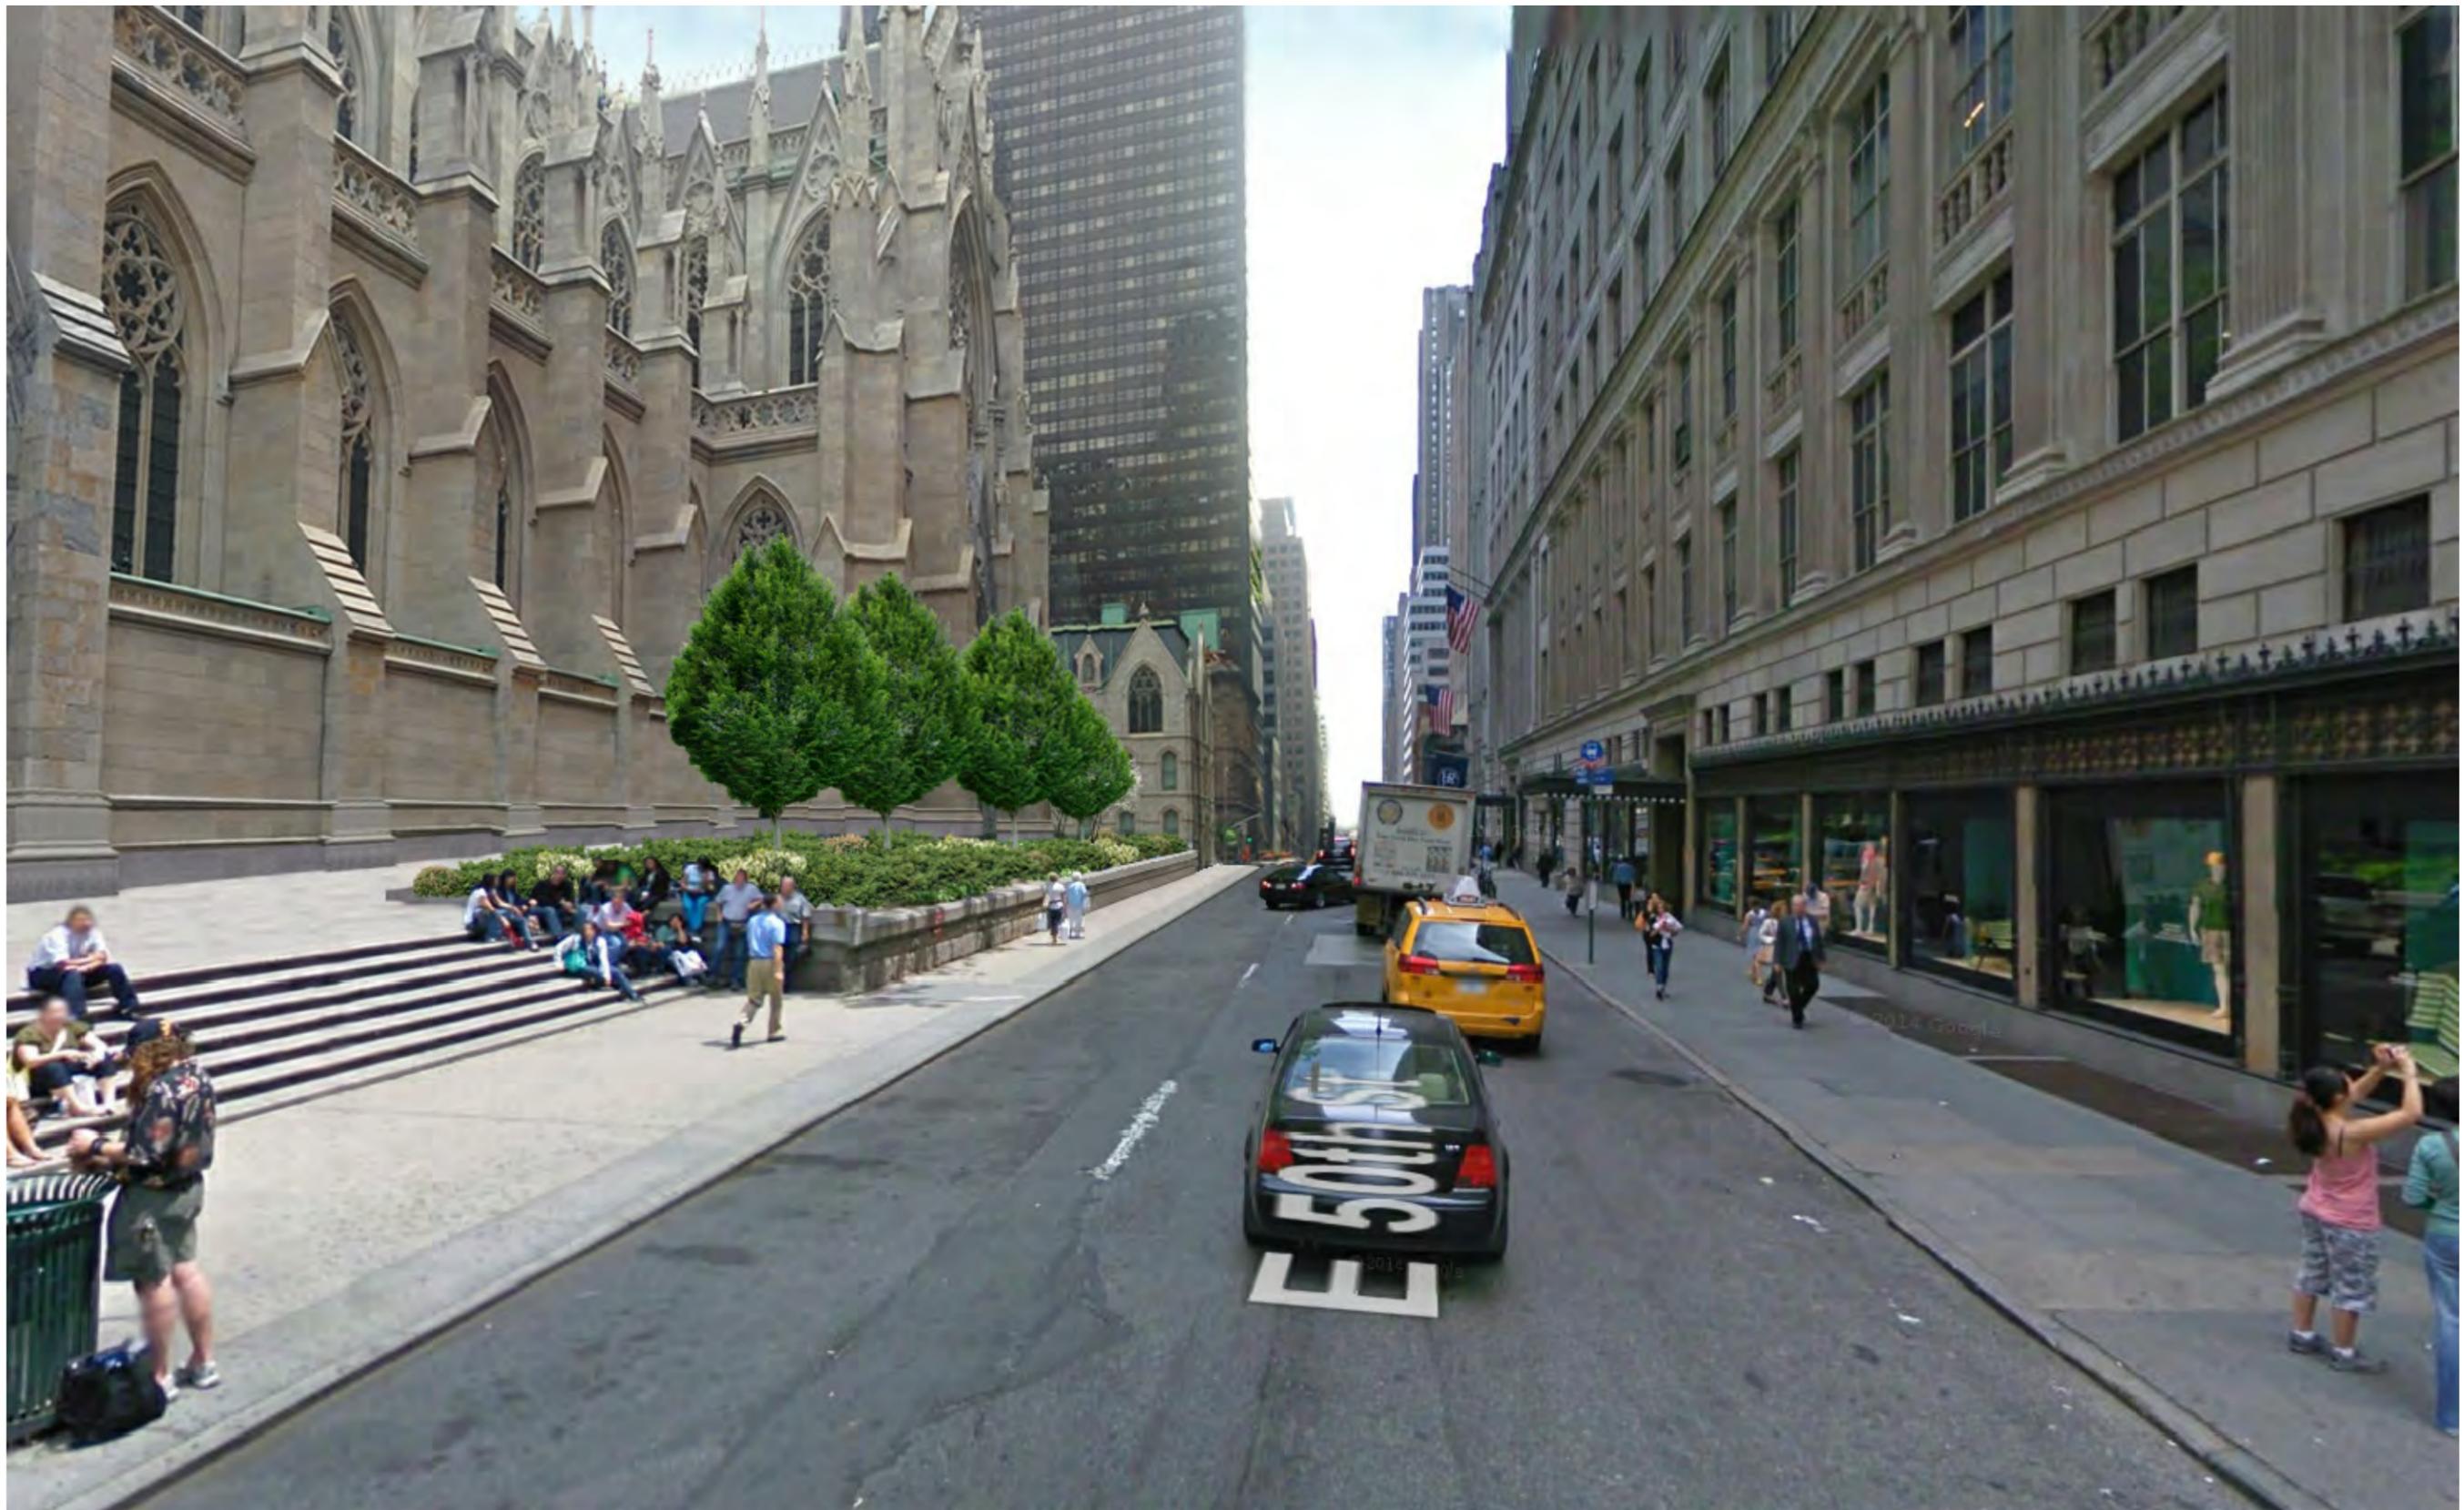

Currently Under Construction; Rendered View

Murphy Burnham & Buttrick
Architects
48 West 37th Street, 14th Floor
New York, New York 10018
Telephone 212.768.7676
Fax 212.840.9871
www.mbbarch.com


St. Patrick's Cathedral
625 Fifth Avenue
New York, NY 10022

Scale
NTS

Date
November 2015

LPC 22

Perspective from
Fifth Avenue
Existing

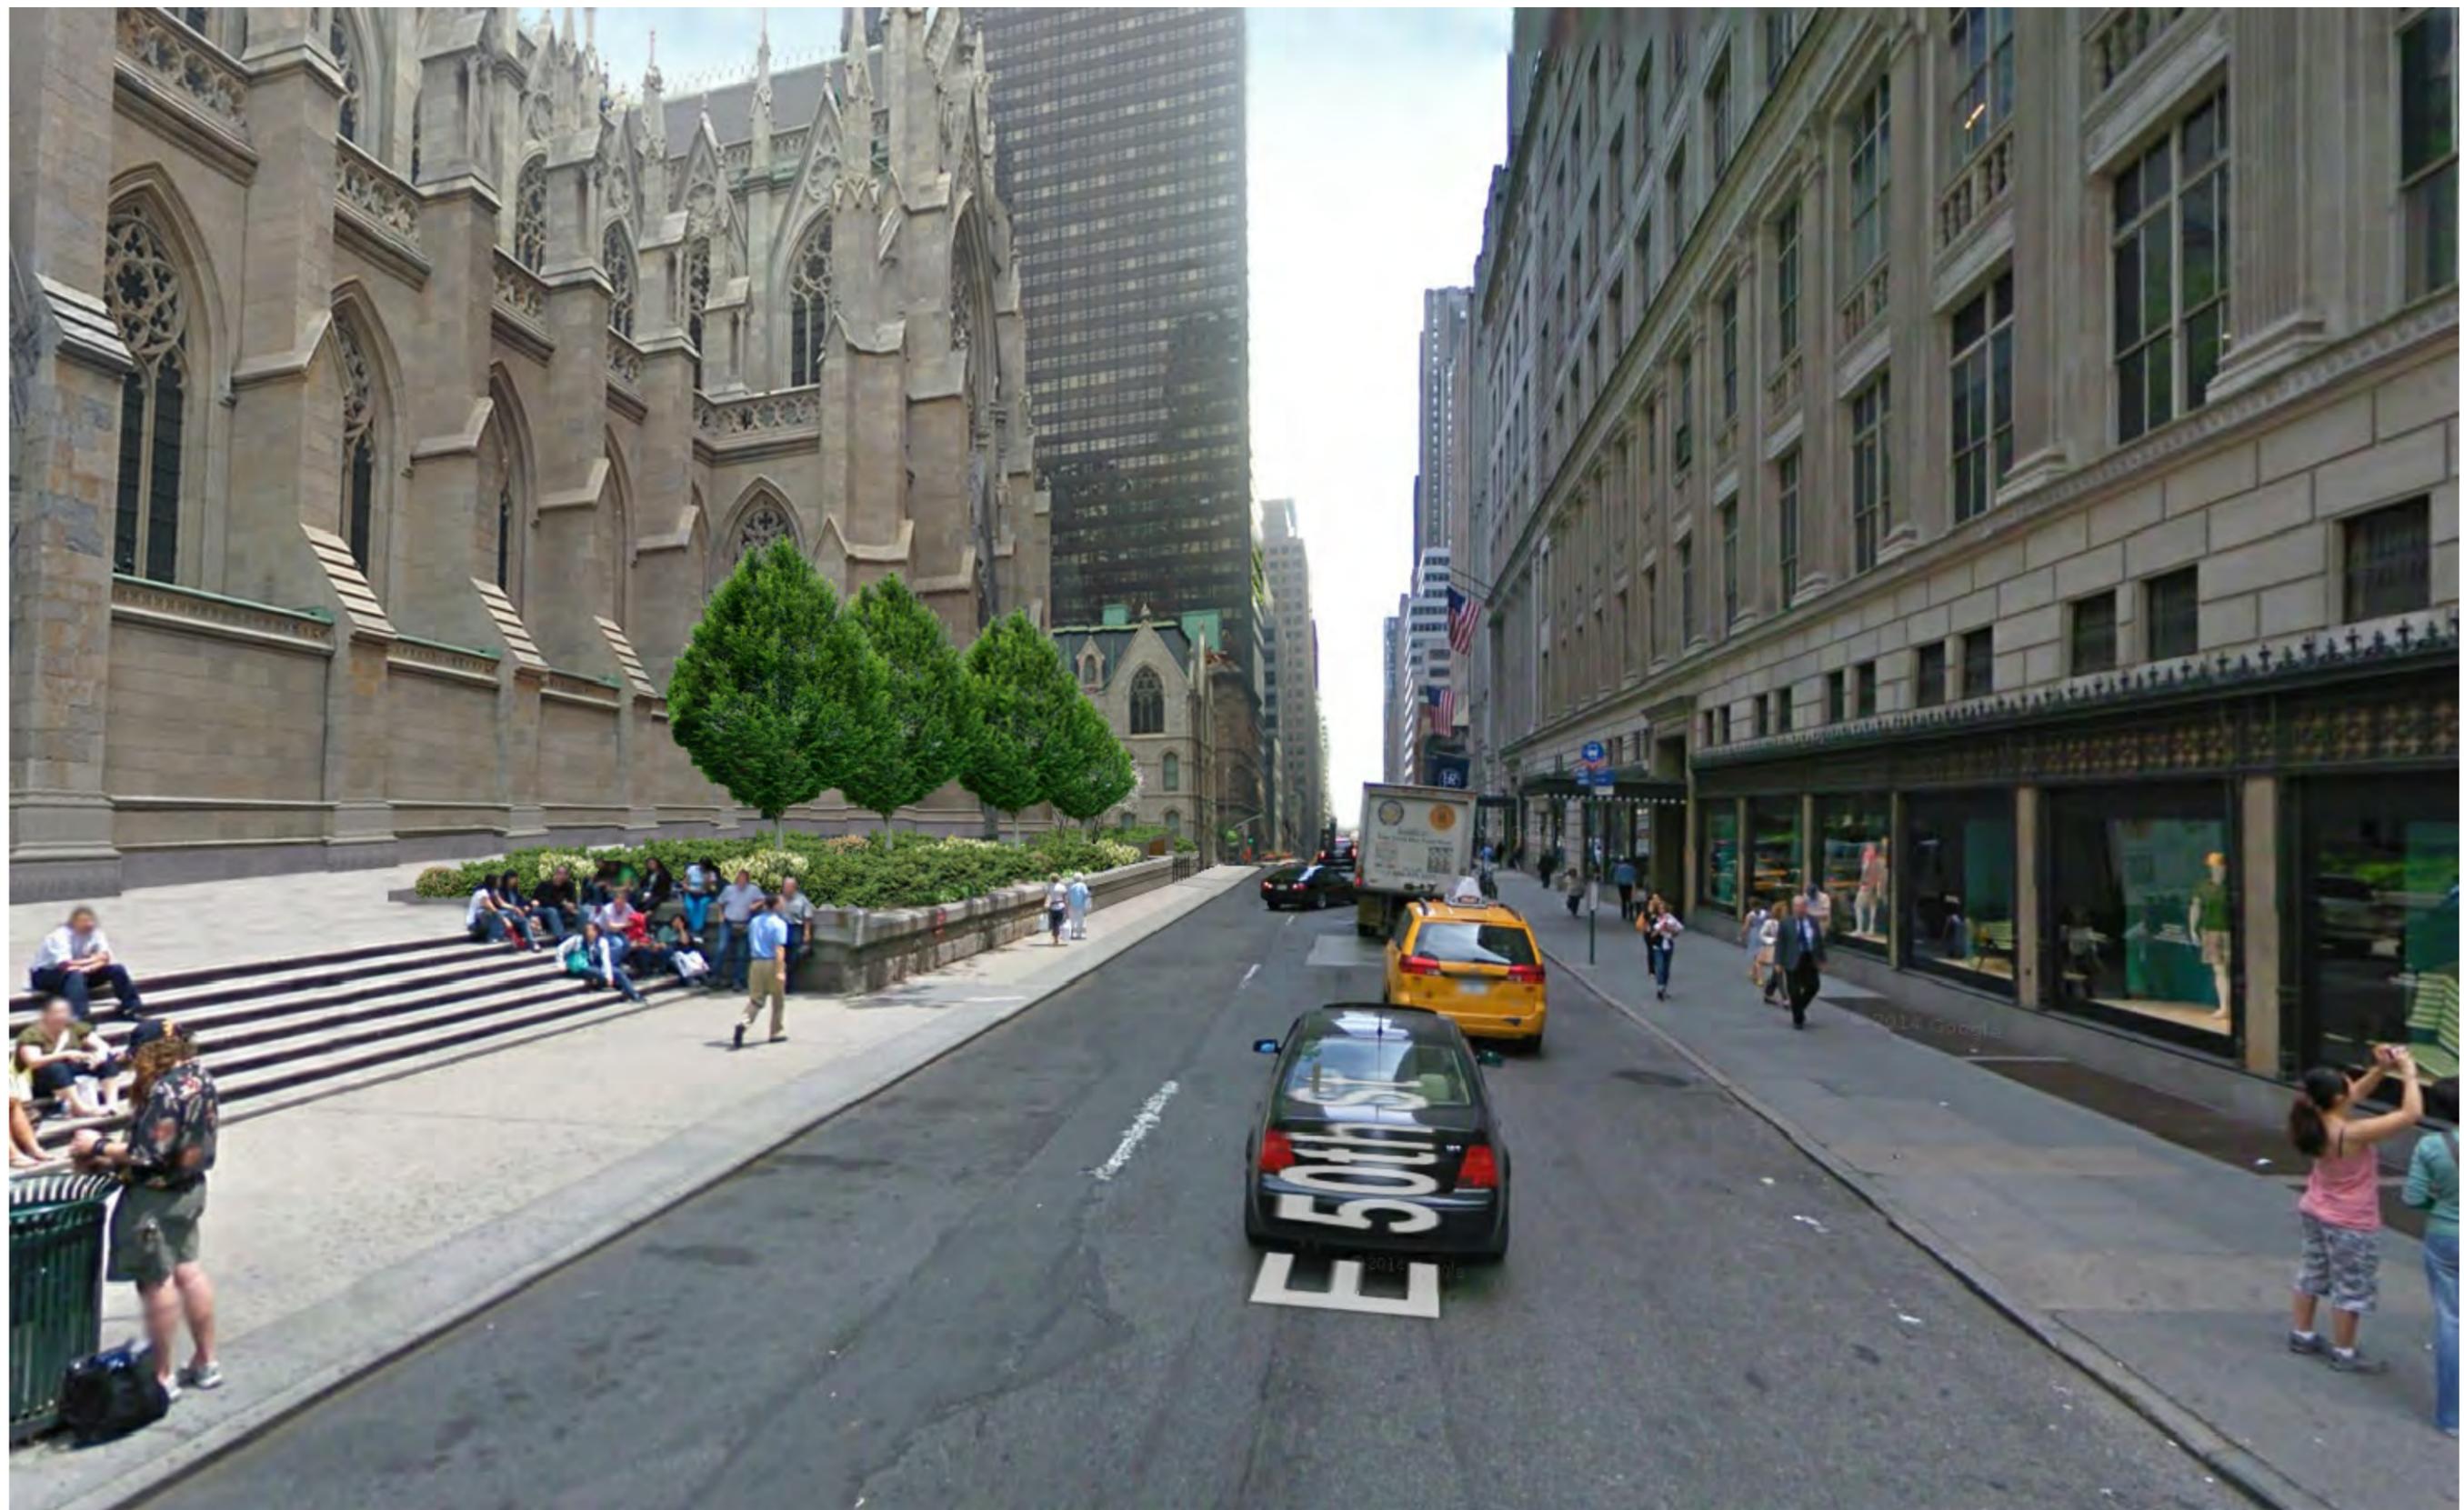

Murphy Burnham & Buttrick
Architects
48 West 37th Street, 14th Floor
New York, New York 10018
Telephone 212.768.7676
Fax 212.840.9871
www.mbbarch.com

St. Patrick's Cathedral
625 Fifth Avenue
New York, NY 10022

Scale
NTS


Date
November 2015

LPC 23

Perspective from
Fifth Avenue
Proposed



AREA OF
SECURE ENTRY
(EXISTING)

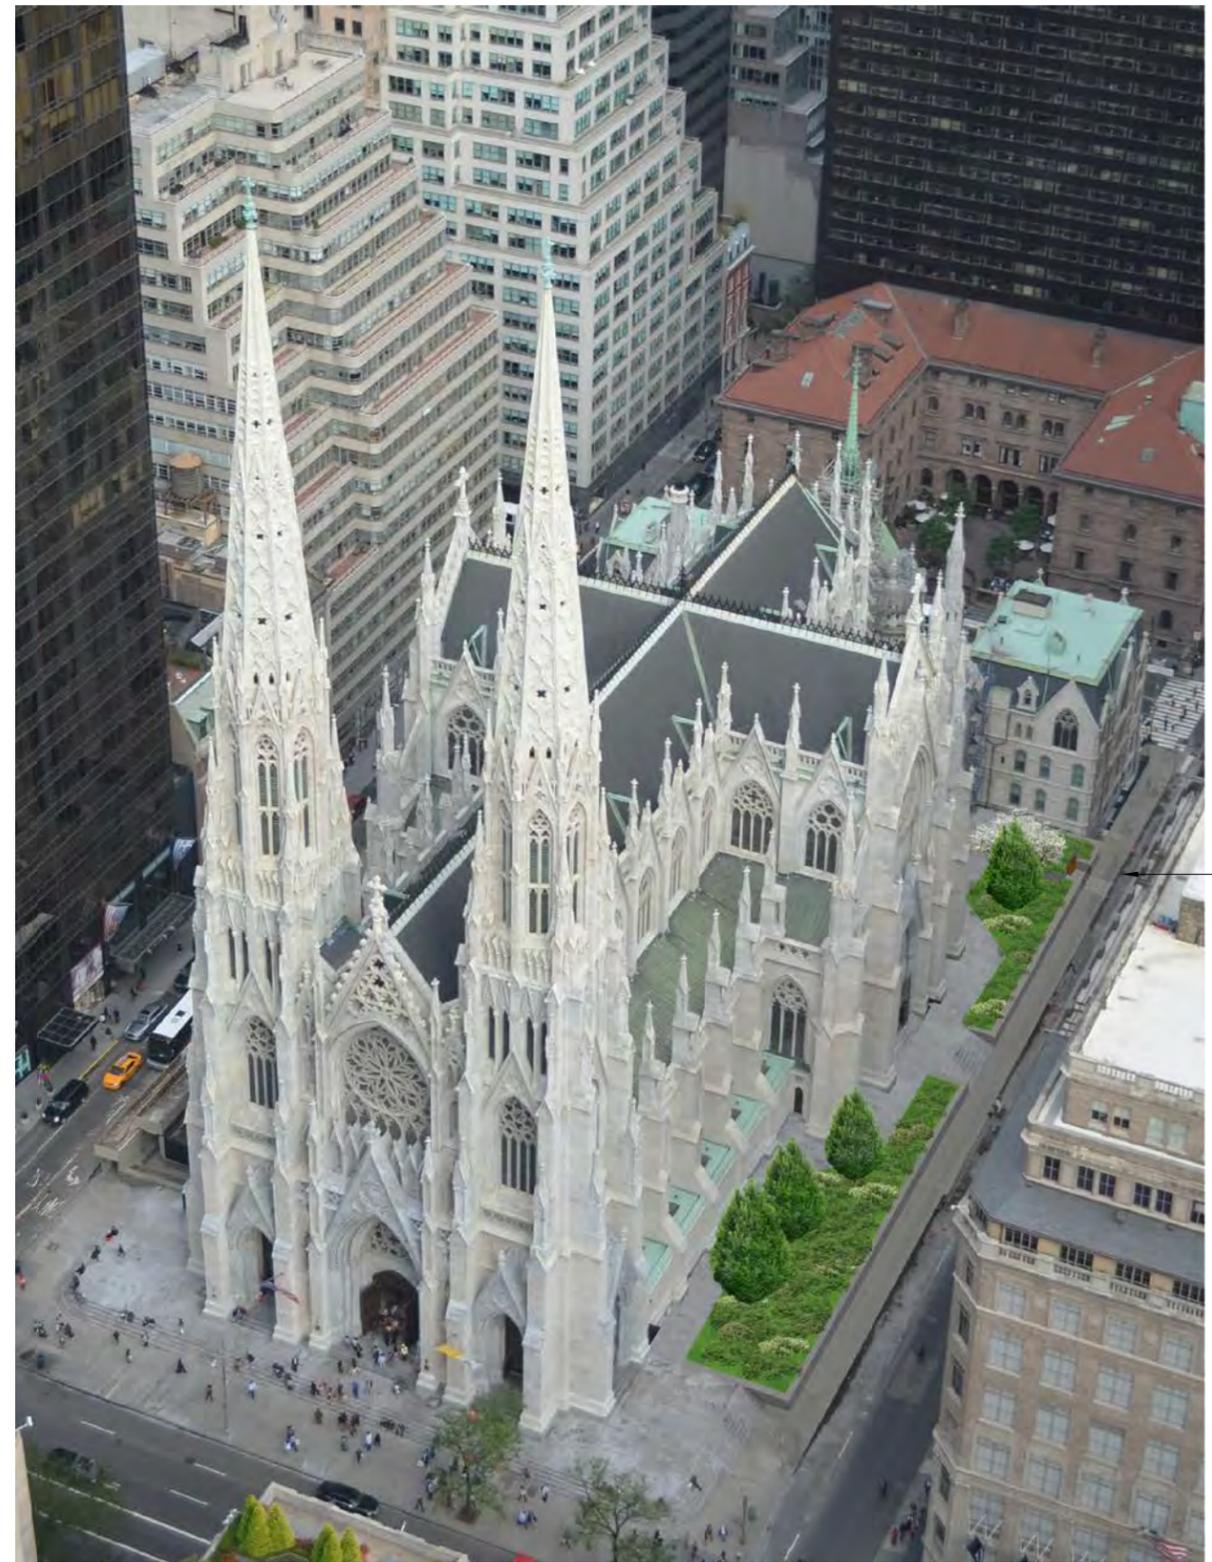

PROPOSED
SECURE ENTRY

Existing

Currently Under Construction; Rendered View

Proposed

Murphy Burnham & Buttrick
Architects
48 West 37th Street, 14th Floor
New York, New York 10018
Telephone 212.768.7676
Fax 212.840.9871
www.mbbarch.com

St. Patrick's Cathedral
625 Fifth Avenue
New York, NY 10022

Scale
NTS
Date
November 2015

LPC 24

Aerial Perspective
Existing & Proposed