



Site Plan

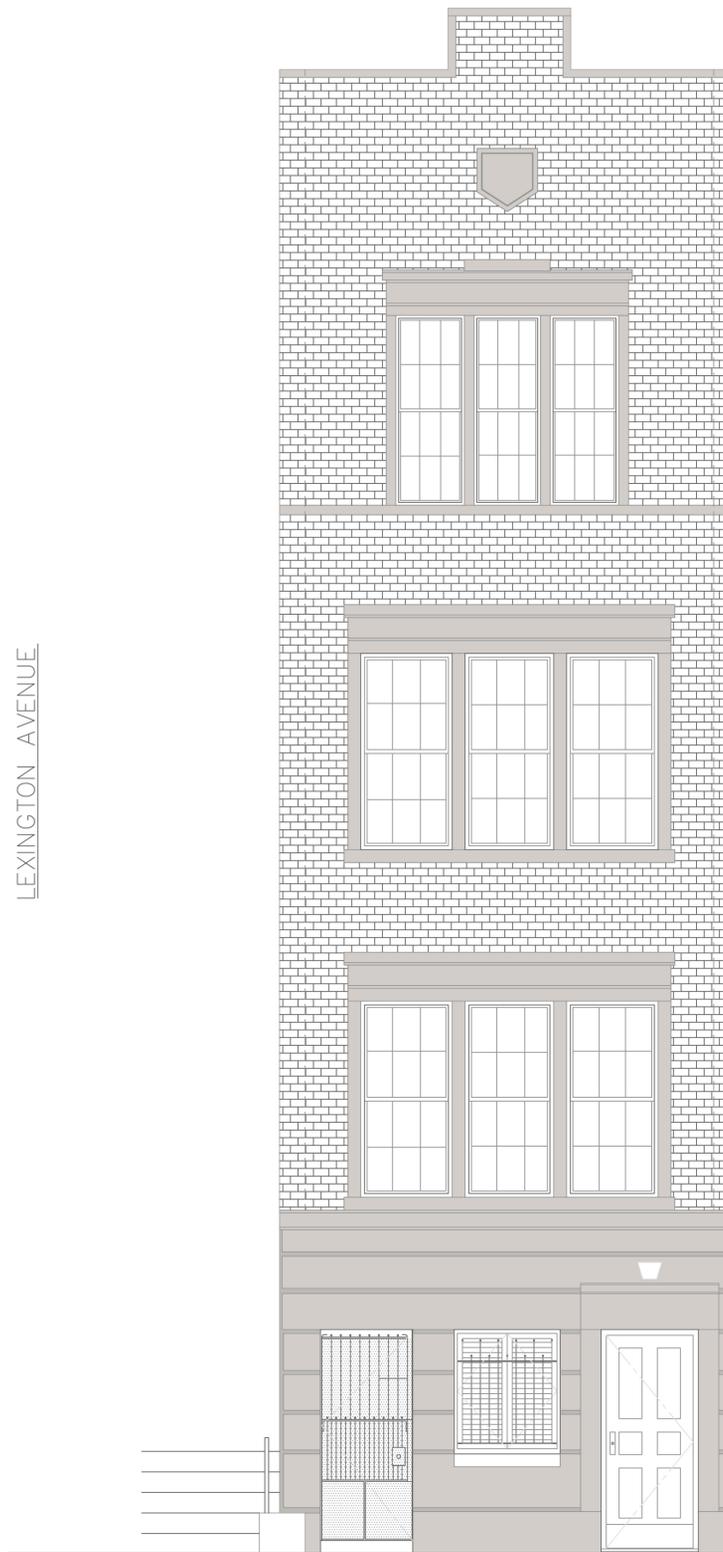


Existing Facade

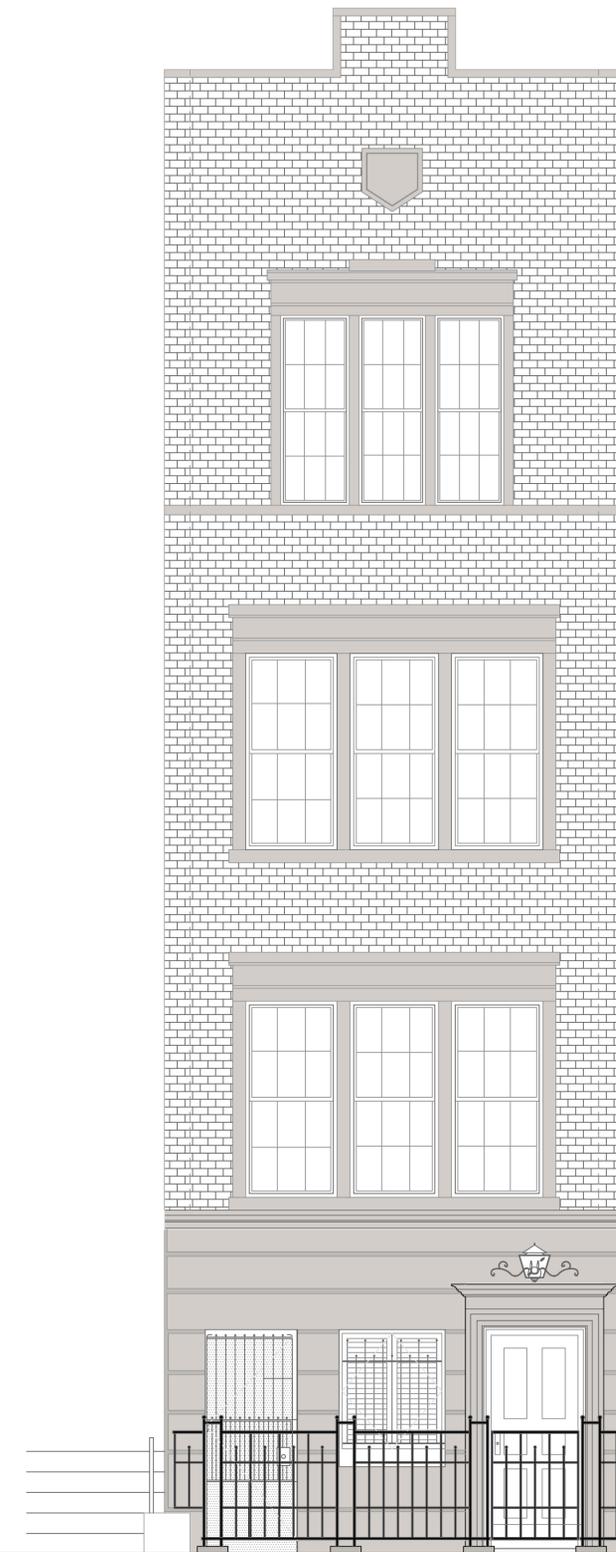


Proposed Facade & Fence

Kuhn Residence Public Hearing
 NYC Landmarks Preservation Commission, March 2015
 132 East 73rd Street
 Proposed Facade and Fence

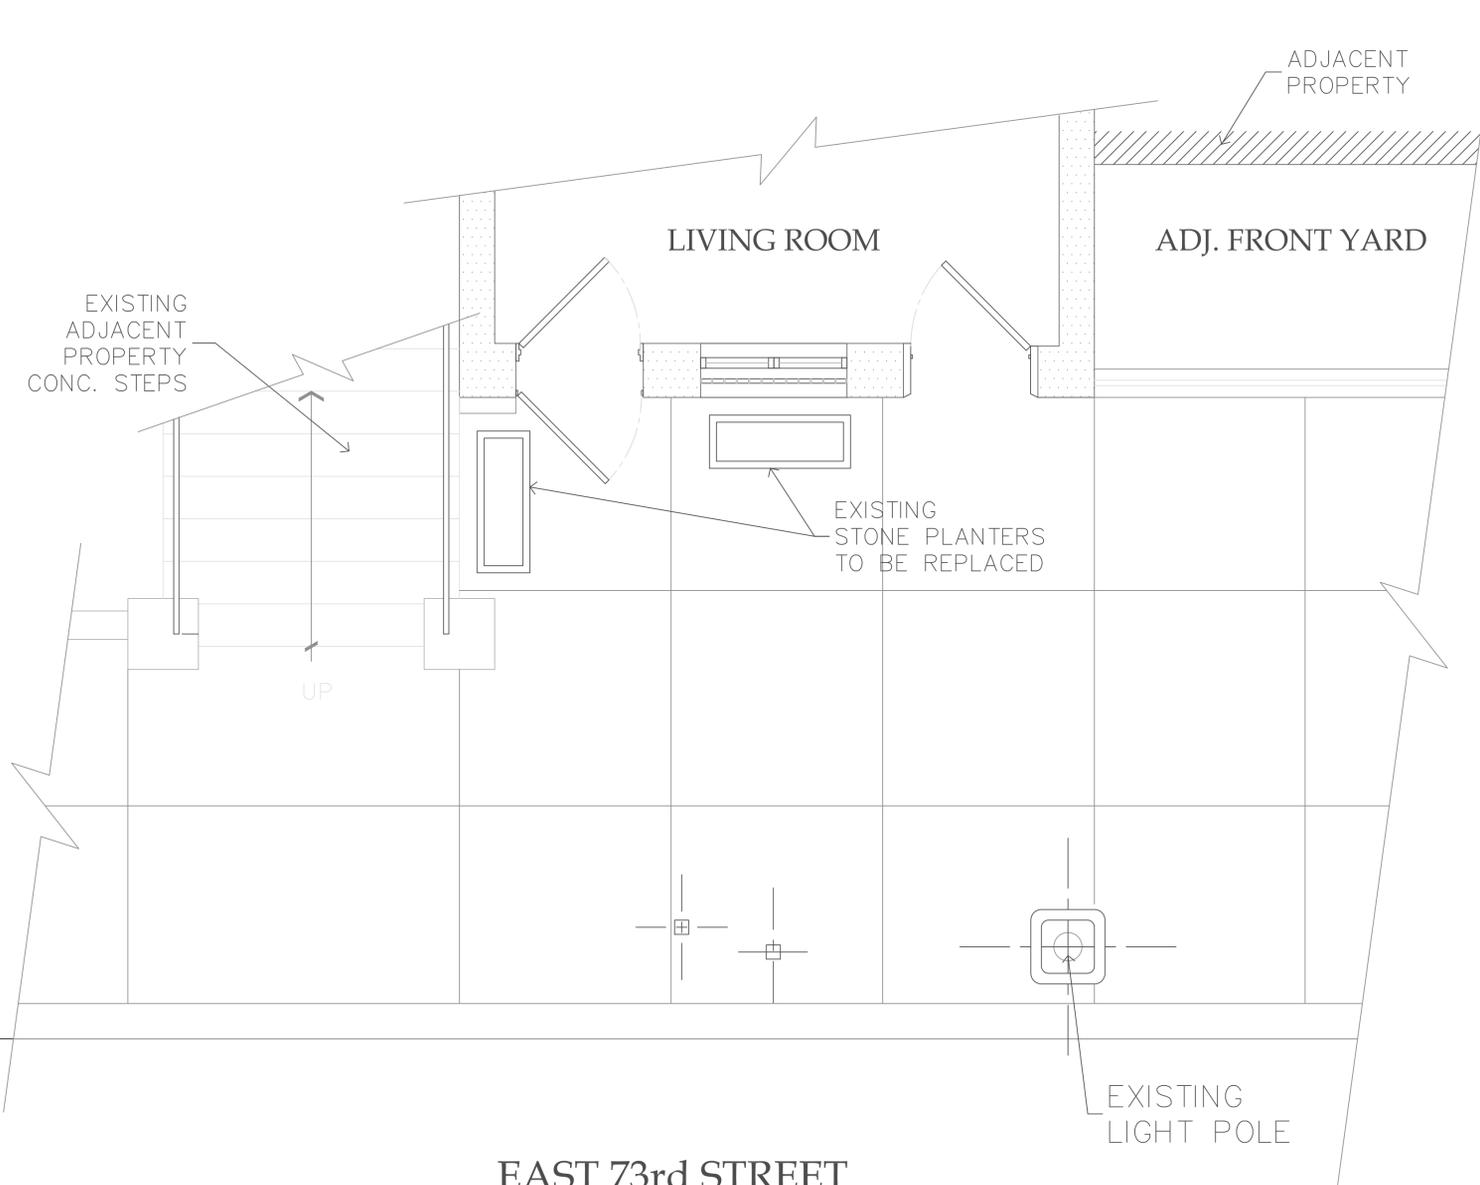

EAST 73rd STREET

Existing Entry Plan

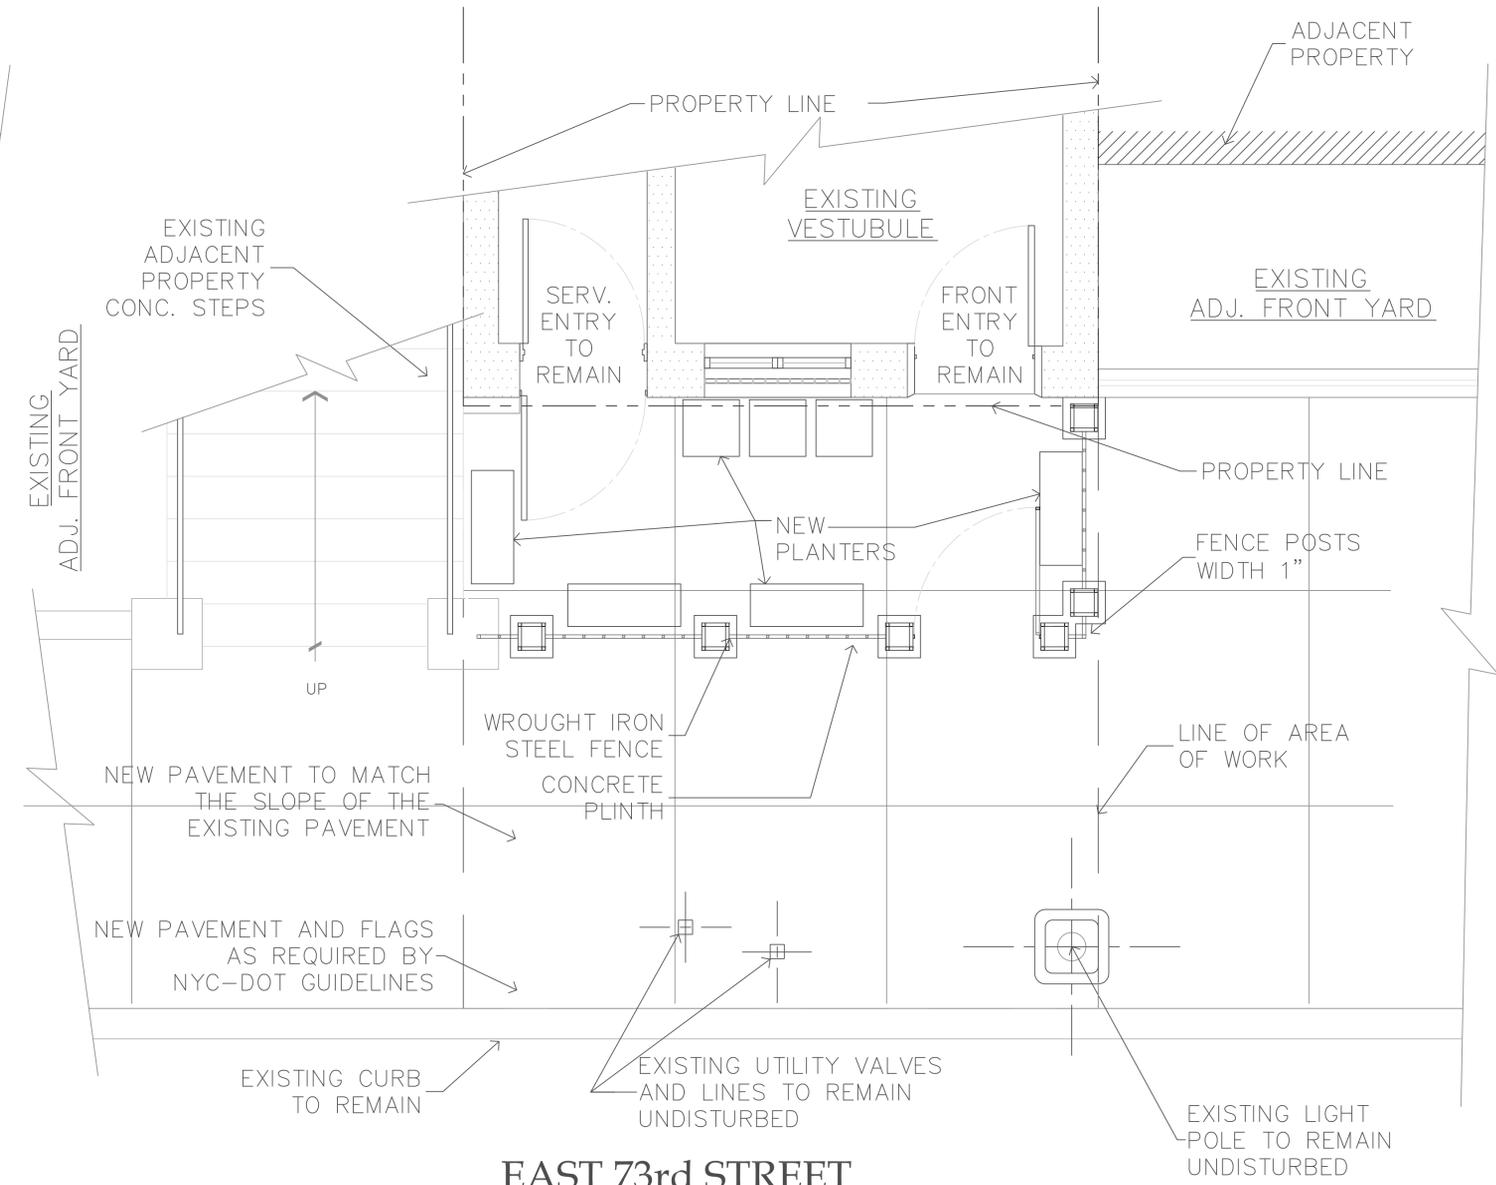

EAST 73rd STREET

Proposed Entry Plan

Kuhn Residence Public Hearing
 NYC Landmarks Preservation Commission, March 2015
 132 East 73rd Street
 Proposed Facade and Fence

CALDERON ARCHITECTURE & DESIGN
 5 Cliff Street Beacon, NY 12508 T: 212-369-2766 info@calderonarchitecture.com



Existing Entry Elevation




Proposed Entry Elevation

Kuhn Residence Public Hearing
NYC Landmarks Preservation Commission, March 2015
132 East 73rd Street
Proposed Facade and Fence

CALDERON ARCHITECTURE & DESIGN
5 Cliff Street Beacon, NY 12508 T: 212-369-2766 info@calderonarchitecture.com



Proposed Entry Inside Elevation

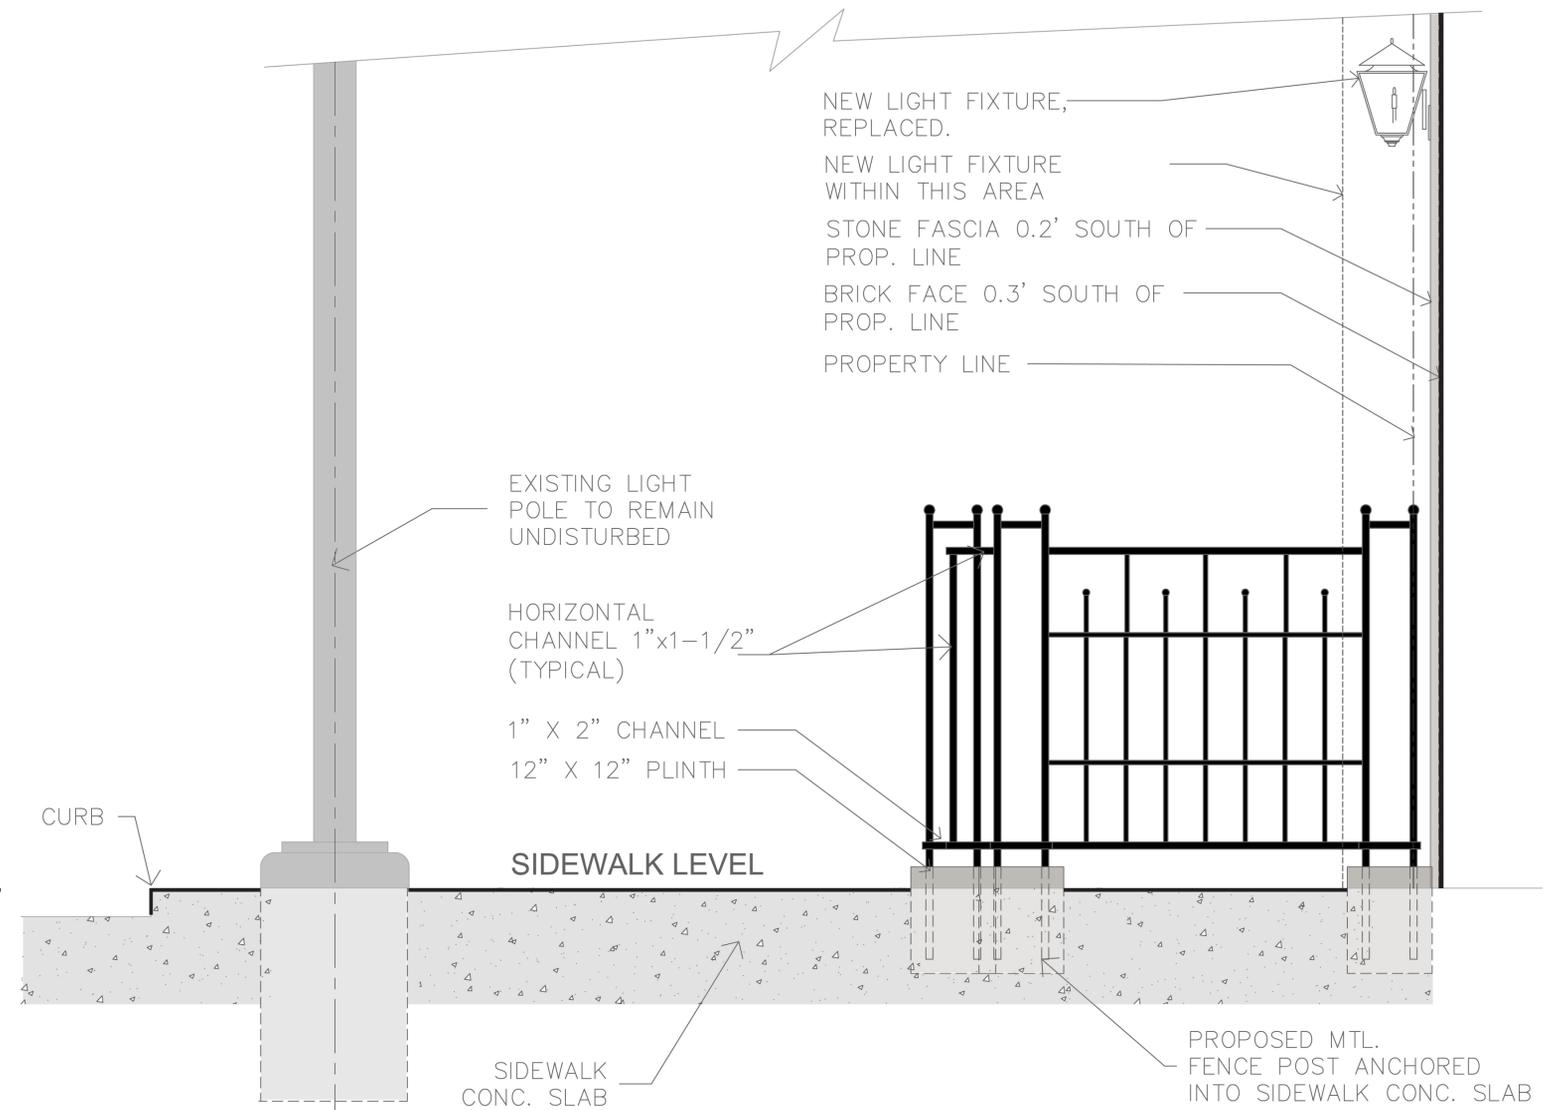


Proposed Entry Side Elevation

Kuhn Residence Public Hearing
 NYC Landmarks Preservation Commission, March 2015
 132 East 73rd Street
 Proposed Facade and Fence


CALDERON ARCHITECTURE & DESIGN
 5 Cliff Street Beacon, NY 12508 T: 212-369-2766 info@calderonarchitecture.com



EXISTING BUILDING ELEVATION
SCALE: 3/8" = 1'-0"

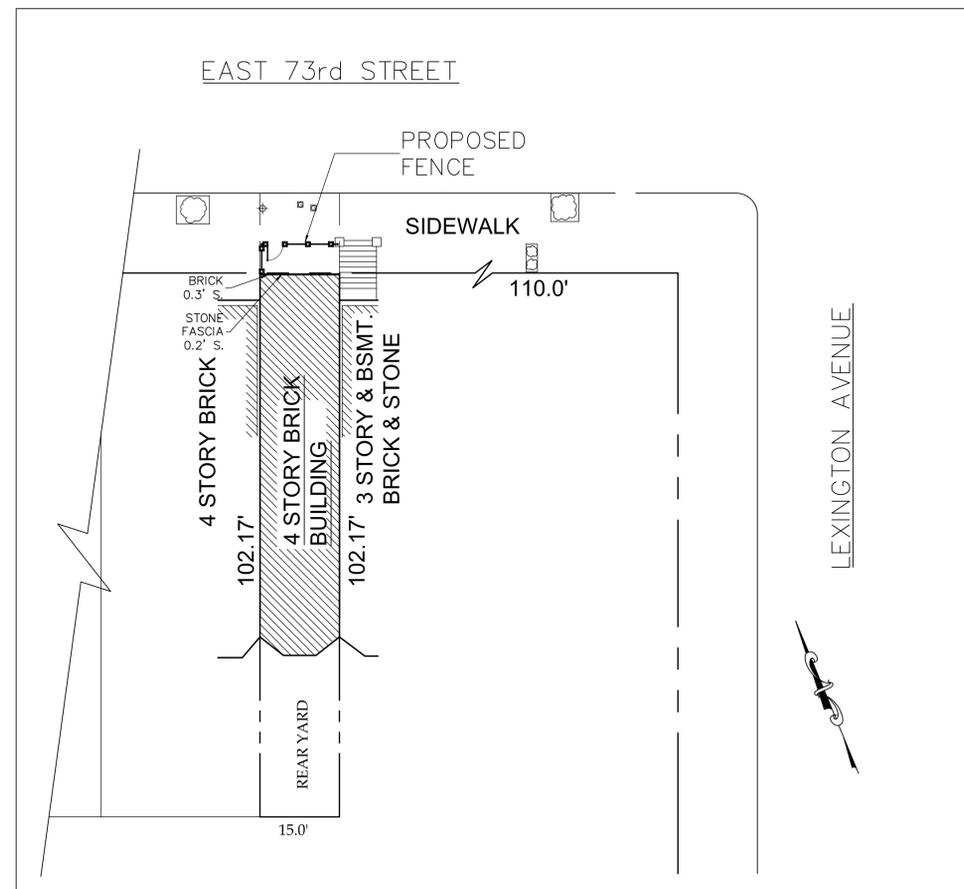

PLOT PLAN
SCALE: 1/32" = 1'-0"

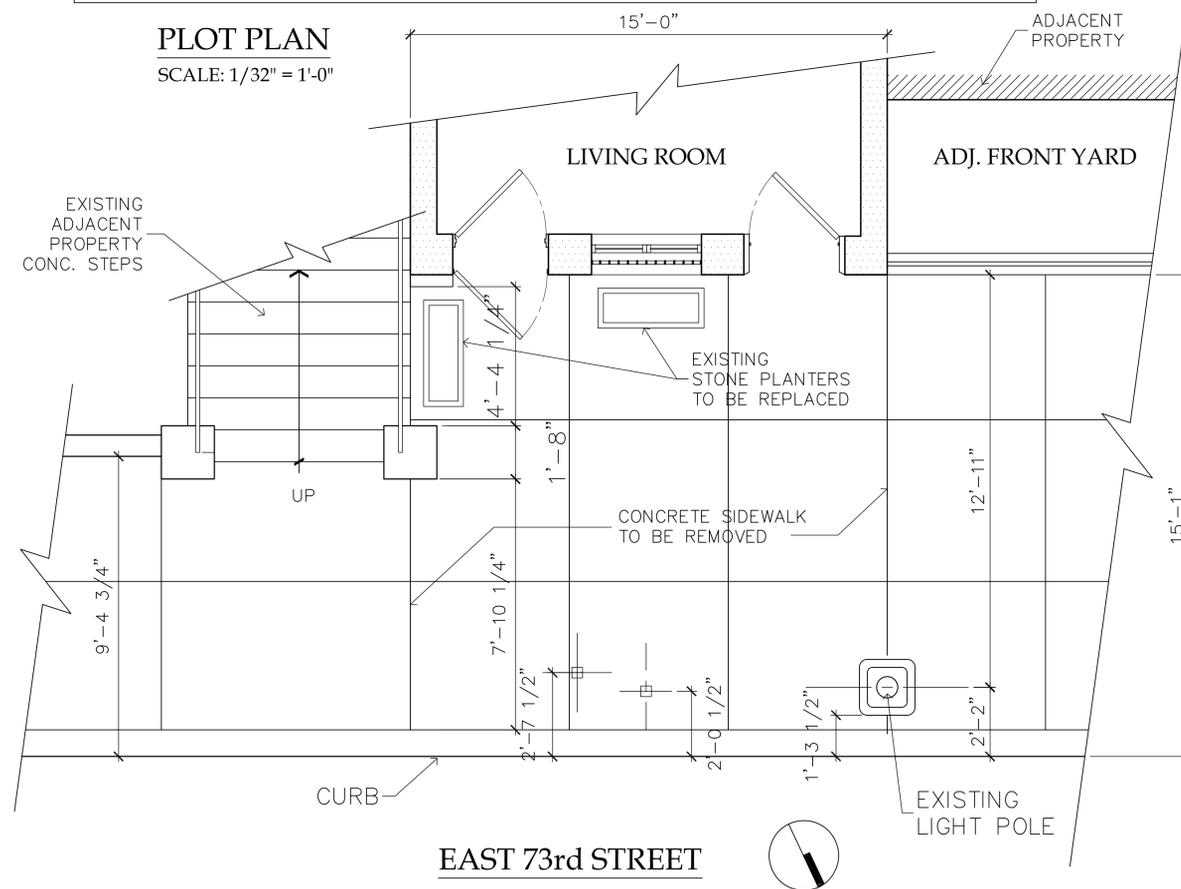

EXISTING SIDEWALK PLAN
SCALE: 3/8" = 1'-0"

PROJECT NAME:
Front Facade Renovation
132 East 73rd Street
Manhattan, NY 10021

CLIENT:
James & Marjorie Kuhn
132 East 73rd Street
Manhattan, NY 10021

ARCHITECT
CALDERON ARCHITECTURE & DESIGN STUDIO P.C.
5 CLIFF STREET
BEACON, NY 12508
T: 212-369-2766
info@calderonarchitecture.com

No.	REVISION/SUBMISSION	DATE
7	LPC PUBLIC HEARING	03.17.15
6	CB 8 REVIEW	12.15.14
5	CB 8 REVIEW	09.15.14
4	LPC RE-SUBMISSION	08.19.14
3	DOB FILING	07.22.14
2	CLIENT REVIEW	05.22.14
1	FILE TO LPC	05.14.14


THESE CADD FILES MAY NOT BE USED, DUPLICATED, MODIFIED OR CHANGED IN ANY MANNER WITHOUT THE WRITTEN CONSENT OF CALDERON ARCHITECTURE & DESIGN STUDIO P.C. THE USER AND ITS AGENTS WILL BE LIABLE FOR ANY UNAUTHORIZED USE, DUPLICATION, MODIFICATION OR CHANGE.

DRAWING TITLE:
EXISTING ELEVATION & PLAN

DRAWING NO.
A-100.00


SEAL & SIGNATURE: _____ SHEET No:
5 of 9
Date: 05.14.14
Scale: As Noted
Dwg By: J.V.
Chk By: J.C.

B SCAN:

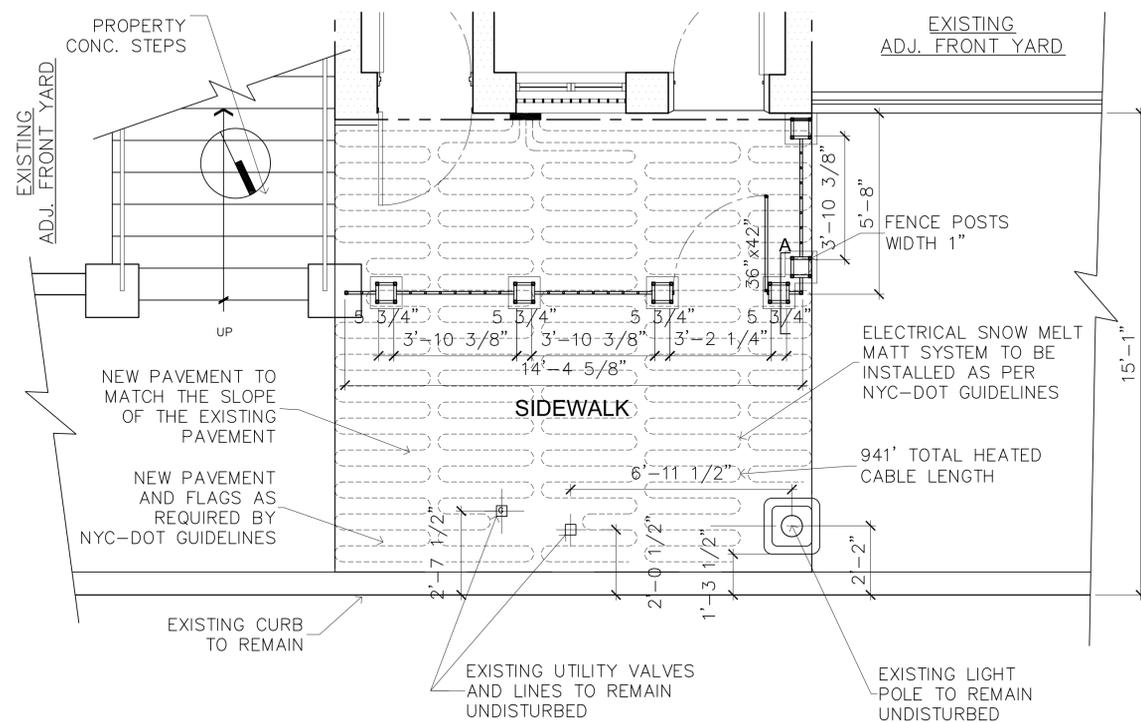


PROPOSED FENCE & SNOW MELT SYSTEM PLAN

SCALE: 3/8" = 1'-0"

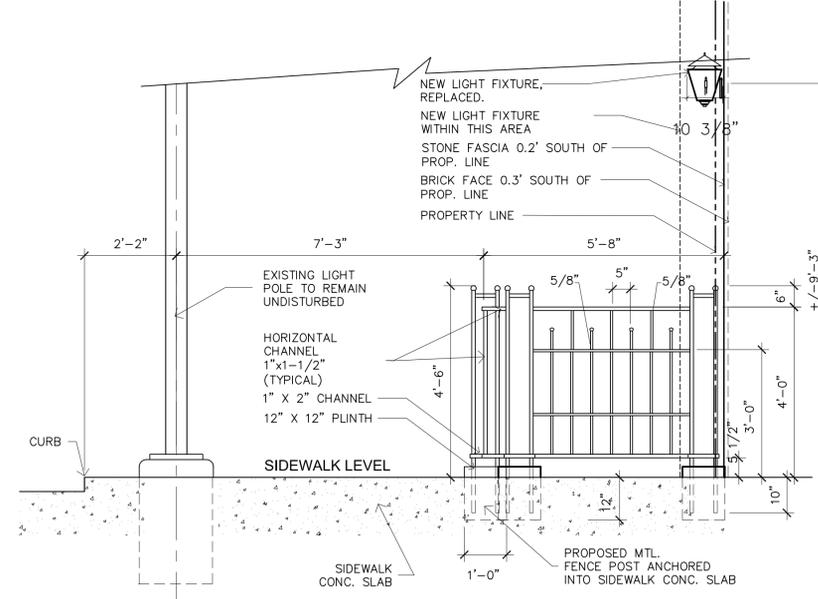


PROPOSED FENCE SIDE ELEVATION

SCALE: 1/2" = 1'-0"

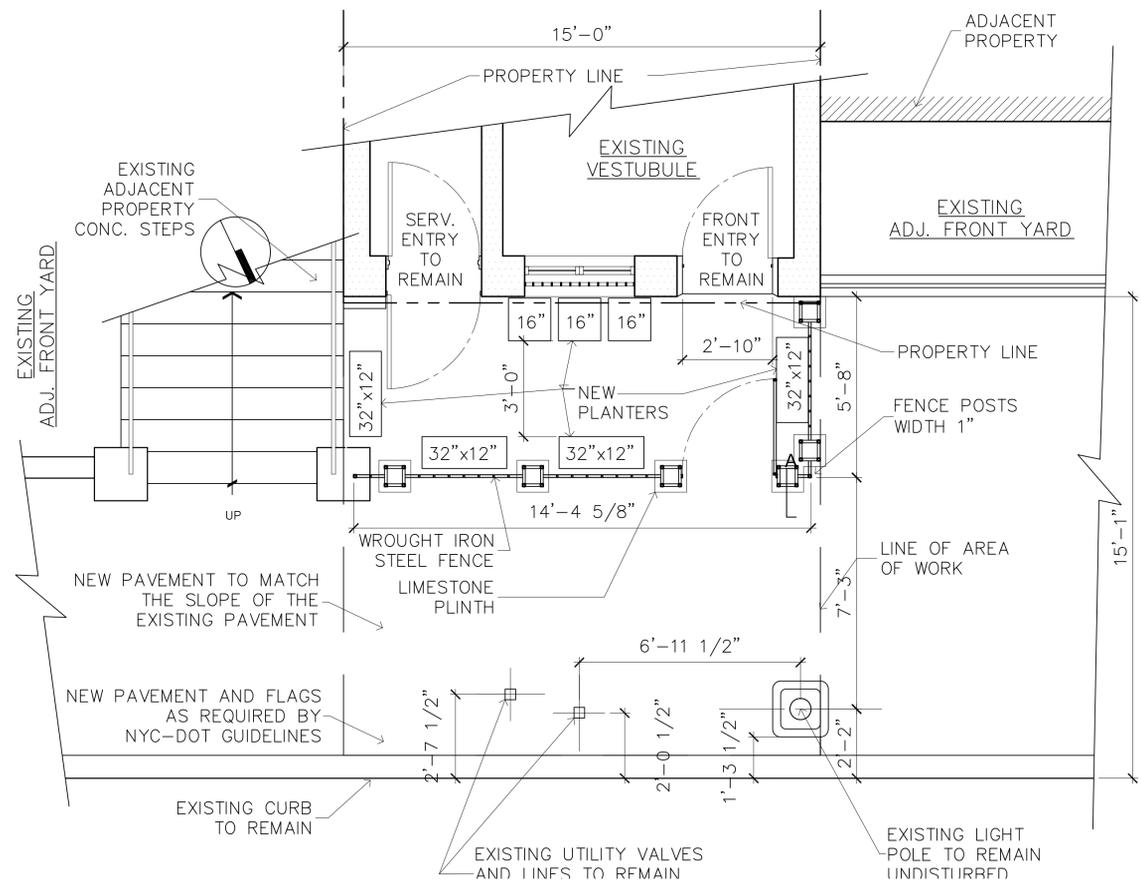

PROPOSED FENCE PLAN ALONE

SCALE: 3/8" = 1'-0"

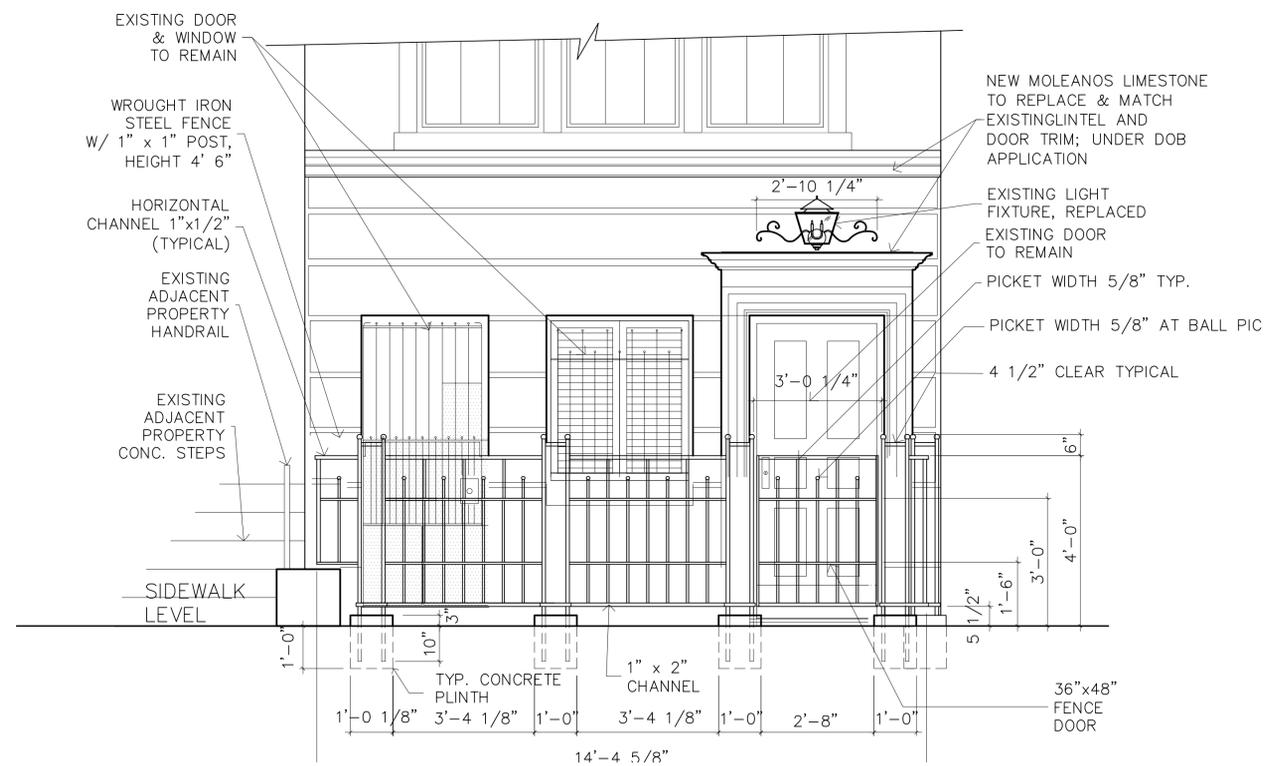

PROPOSED FENCE FRONT ELEVATION

SCALE: 1/2" = 1'-0"

PROJECT NAME:
Front Facade Renovation
 132 East 73rd Street
 Manhattan, NY 10021

CLIENT:
James & Marjorie Kuhn
 132 East 73rd Street
 Manhattan, NY 10021

ARCHITECT
CALDERON ARCHITECTURE & DESIGN STUDIO P.C.
 5 CLIFF STREET
 BEACON, NY 12508
 T: 212-369-2766
 info@calderonarchitecture.com

No.	REVISION/SUBMISSION	DATE
7	LPC PUBLIC HEARING	03.17.15
6	CB 8 REVIEW	12.15.14
5	CB 8 REVIEW	09.15.14
4	LPC RE-SUBMISSION	08.19.14
3	DOB FILING	07.22.14
2	CLIENT REVIEW	05.22.14
1	FILE TO LPC	05.14.14


THESE CADD FILES MAY NOT BE USED, DUPLICATED, MODIFIED OR CHANGED IN ANY MANNER WITHOUT THE WRITTEN CONSENT OF CALDERON ARCHITECTURE & DESIGN STUDIO P.C. THE USER AND ITS AGENTS WILL BE LIABLE FOR ANY UNAUTHORIZED USE, DUPLICATION, MODIFICATION OR CHANGE.

DRAWING TITLE:
SNOW MELT & FENCE PLANS & ELEVATIONS


DRAWING NO.
A-101.00

SEAL & SIGNATURE: _____ SHEET No:
6 of 9
 Date: 05.14.14
 Scale: As Noted
 Dwg By: J.V.
 Chk By: J.C.


B SCAN:

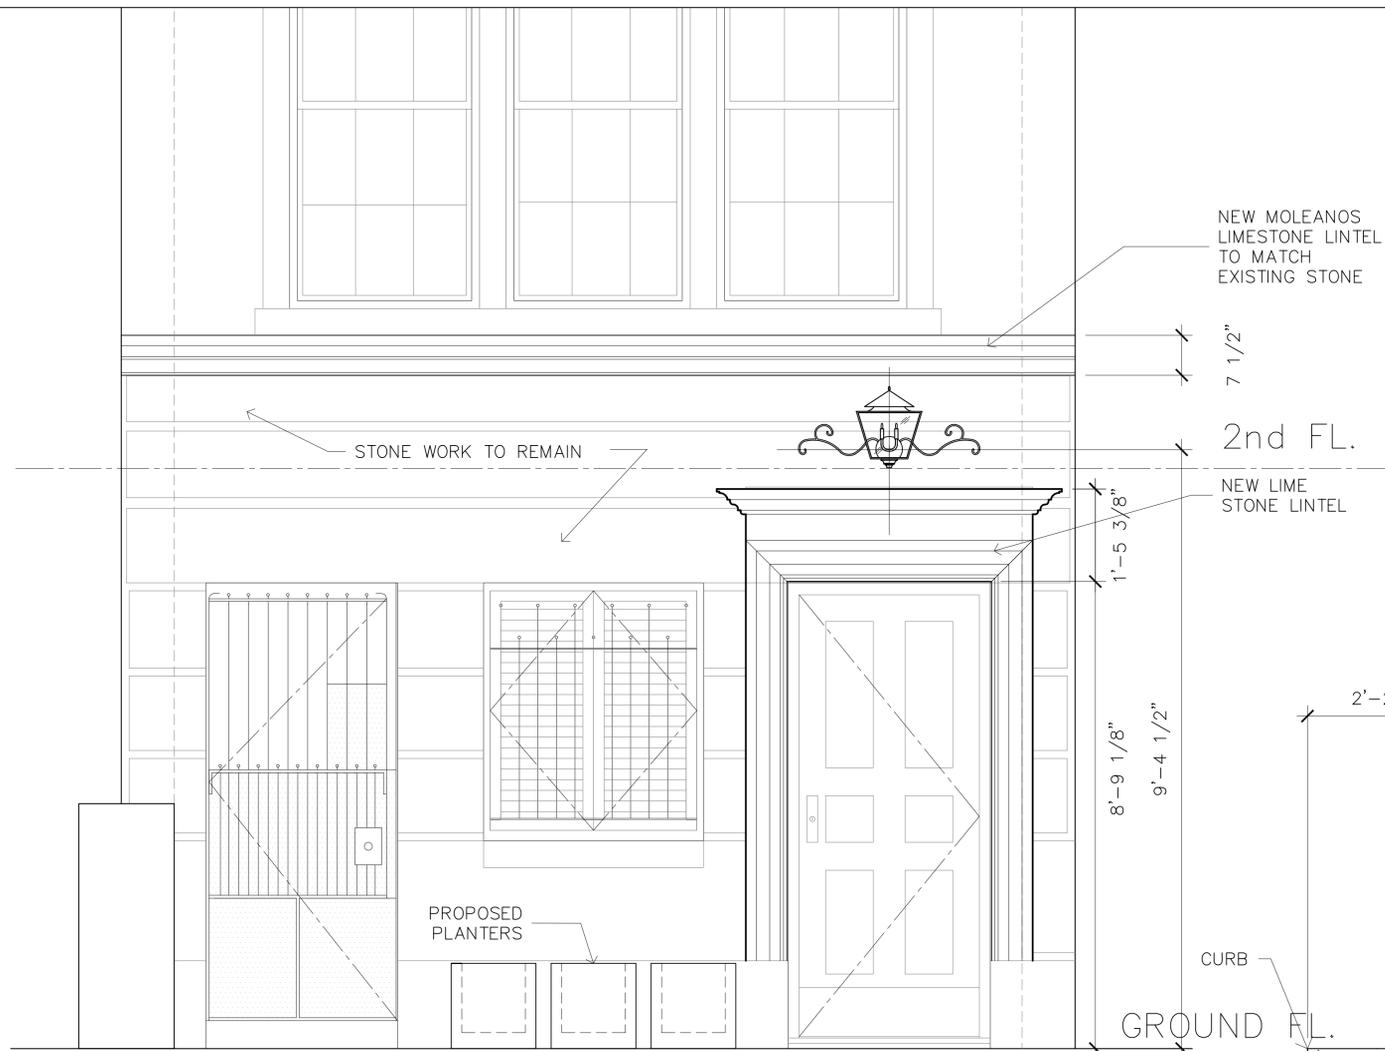

INSIDE FENCE FRONT ELEVATION
SCALE: 3/4" = 1'-0"

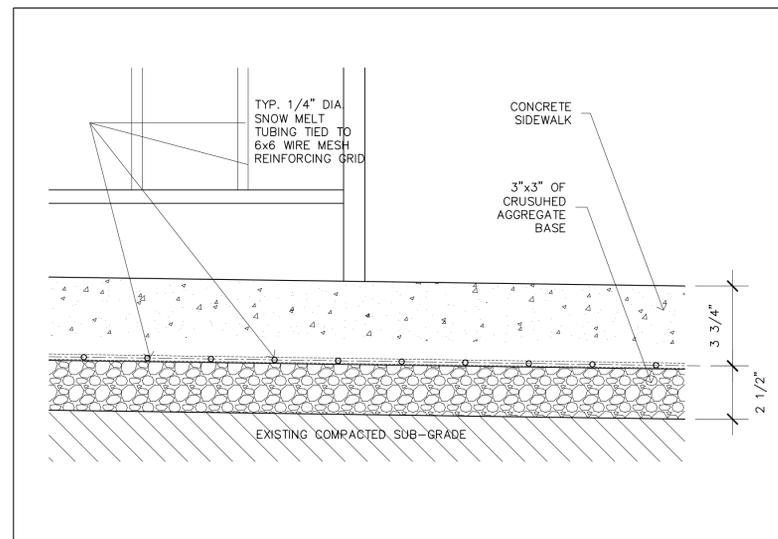


SNOW MELT PLACING DETAIL
SCALE: 3" = 1'-0"

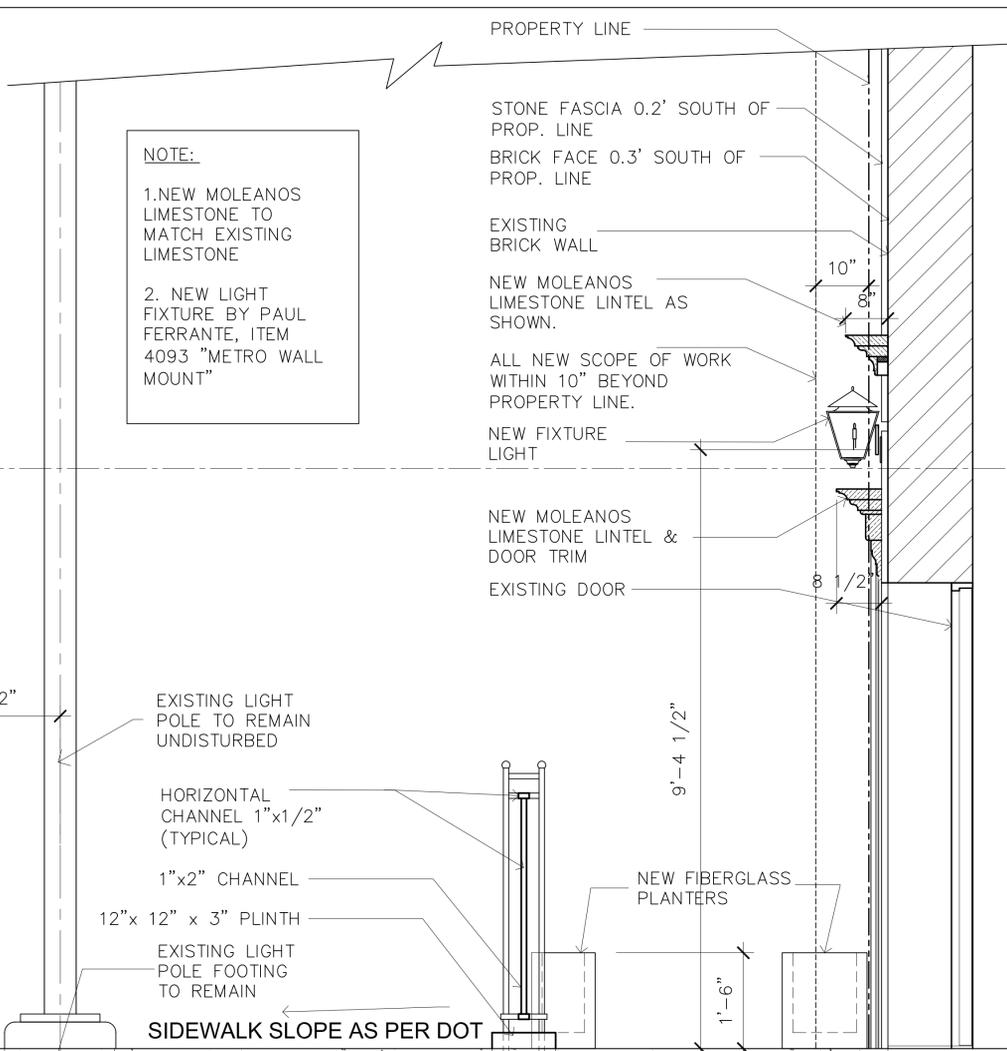

NOTE:

1. NEW MOLEANOS LIMESTONE TO MATCH EXISTING LIMESTONE
2. NEW LIGHT FIXTURE BY PAUL FERRANTE, ITEM 4093 "METRO WALL MOUNT"

INSIDE FENCE SIDE ELEVATION
SCALE: 3/4" = 1'-0"

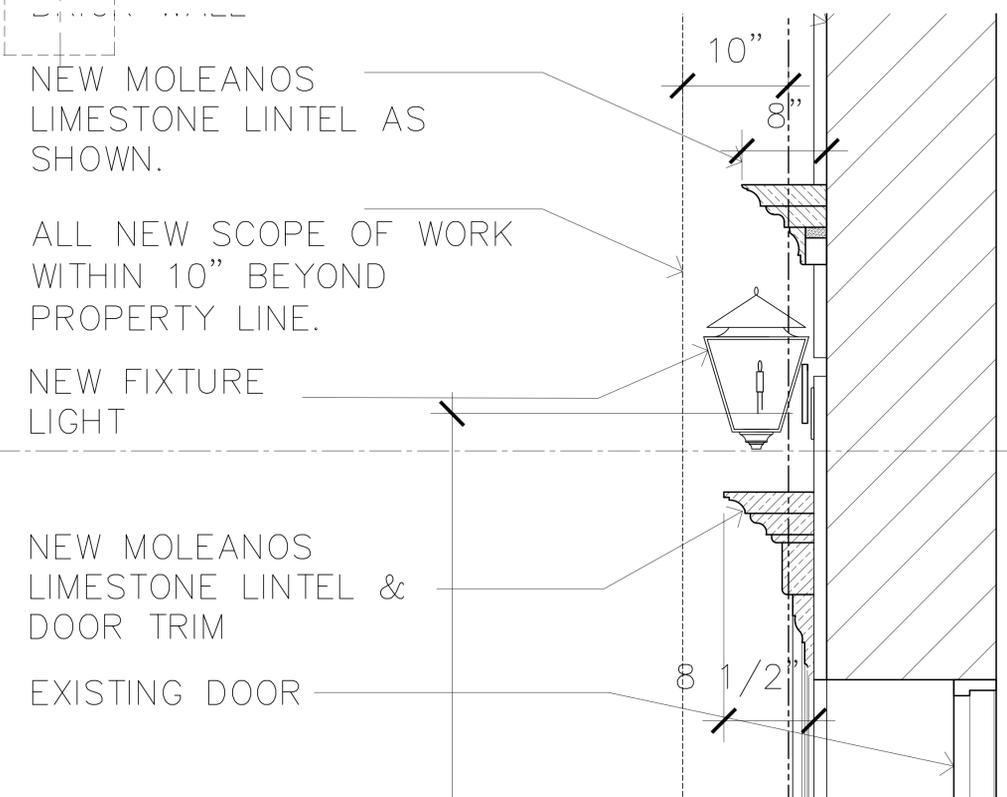

LIME STONE & LIGHT PROFILES
SCALE: 1-1/2" = 1'-0"

PROJECT NAME:
**Front Facade Renovation
132 East 73rd Street
Manhattan, NY 10021**

CLIENT:
**James & Marjorie Kuhn
132 East 73rd Street
Manhattan, NY 10021**

ARCHITECT
**CALDERON ARCHITECTURE
& DESIGN STUDIO P.C.**

5 CLIFF STREET
BEACON, NY 12508
T: 212-369-2766
info@calderonarchitecture.com

No.	REVISION/SUBMISSION	DATE
7	LPC PUBLIC HEARING	03.17.15
6	CB 8 REVIEW	12.15.14
5	CB 8 REVIEW	09.15.14
4	LPC RE-SUBMISSION	08.19.14
3	DOB FILING	07.22.14
2	CLIENT REVIEW	05.22.14
1	FILE TO LPC	05.14.14

THESE CADD FILES MAY NOT BE USED, DUPLICATED, MODIFIED OR CHANGED IN ANY MANNER WITHOUT THE WRITTEN CONSENT OF CALDERON ARCHITECTURE & DESIGN STUDIO P.C. THE USER AND ITS AGENTS WILL BE LIABLE FOR ANY UNAUTHORIZED USE, DUPLICATION, MODIFICATION OR CHANGE.

DRAWING TITLE:
**ELEVATION,
SECTION & DETAILS**

DRAWING NO.
A-102.00

SEAL & SIGNATURE: _____ SHEET No:
7 of 9

Date: 05.14.14
Scale: As Noted
Dwg By: J.V.
Chk By: J.C.

B SCAN:



1012 LEXINGTON AVE



142 E 73 ST



134 & 136 E 73 ST



132 E 73 ST



128-130 E 73 ST



132 E 73 ST



121 E 73 ST



121 E 73 ST



132 E 73 ST



121 E 73 ST



121 E 73 ST



126 E 73 ST

132 E. 73 STREET ALTERATIONS
CALDERON ARCHITECTURE & DESIGN
5 CLIFF STREET - BEACON, NY 12508
Ph: 212-369-2766 Fx: 212-369-2763

BOARD 8 OF 9
LPC
PUBLIC HEARING
MARCH 17, 2015



126 E 73 ST



124 E 73 ST



122 E 73 ST

120 E 73 ST



118 E 73 ST

116 E 73 ST



114 E 73 ST

110 & 112 E 73 ST 108 E 73 ST



775 PARK AVE



132 E 73 ST



132 E. 73 STREET ALTERATIONS
CALDERON ARCHITECTURE & DESIGN
5 CLIFF STREET - BEACON, NY 12508
Ph: 212-369-2766 Fx: 212-369-2763

BOARD 9 OF 9
LPC
PUBLIC HEARING
MARCH 17, 2015