




1. Proposed Marquee & Lobby Plan
Scale: 1/4"=1'-0"

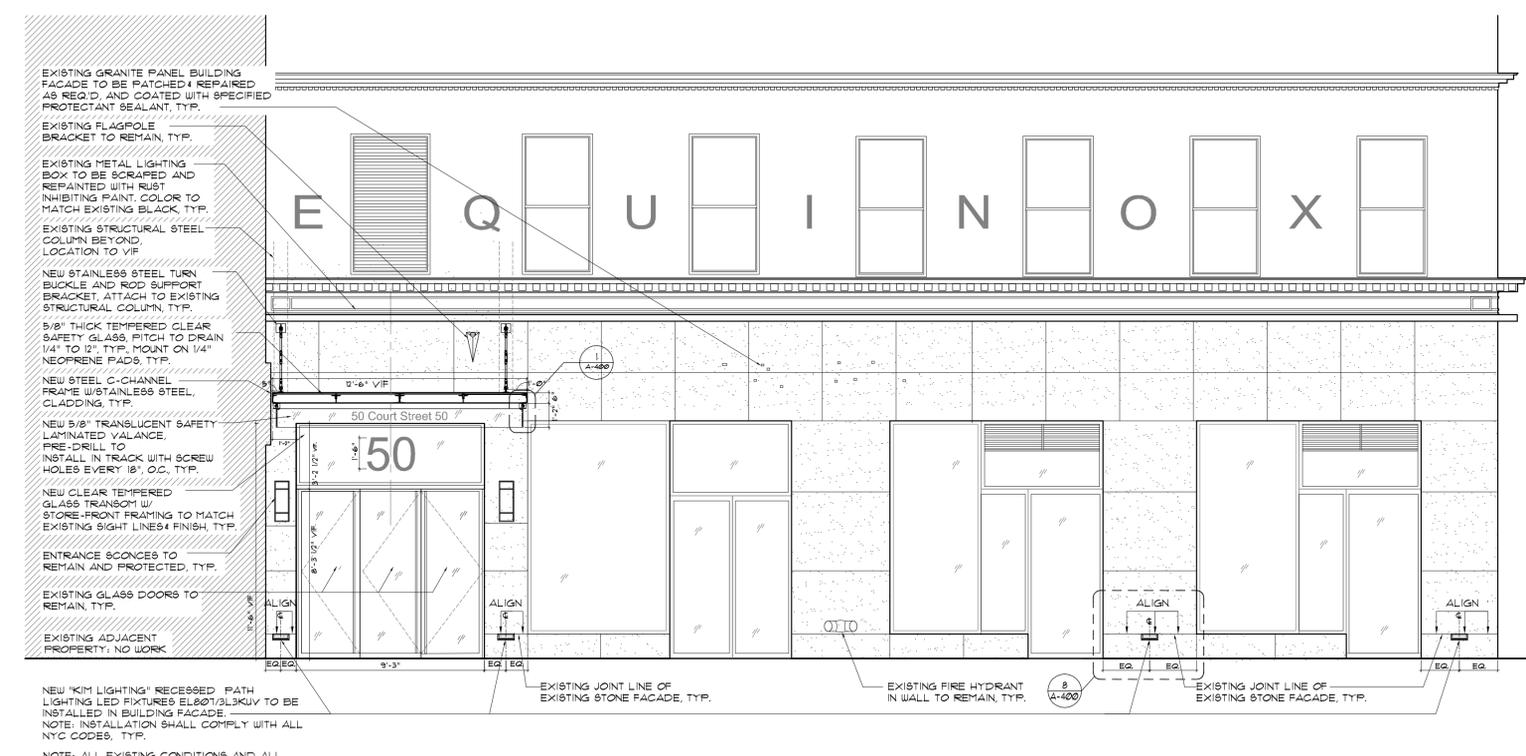

2. Proposed Marquee Elevation: Court Street
Scale: 1/4"=1'-0"

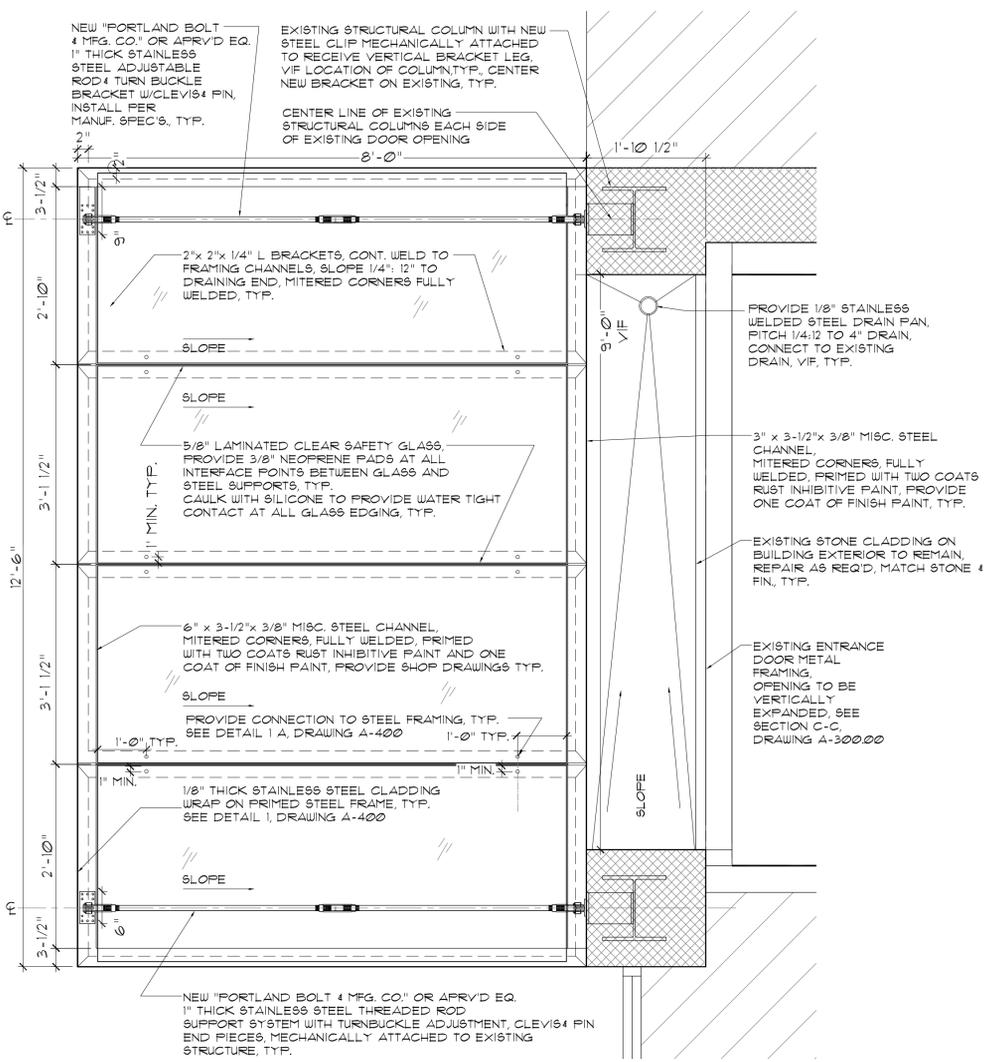

3. Proposed Marquee Plan
Scale: 3/4"=1'-0"

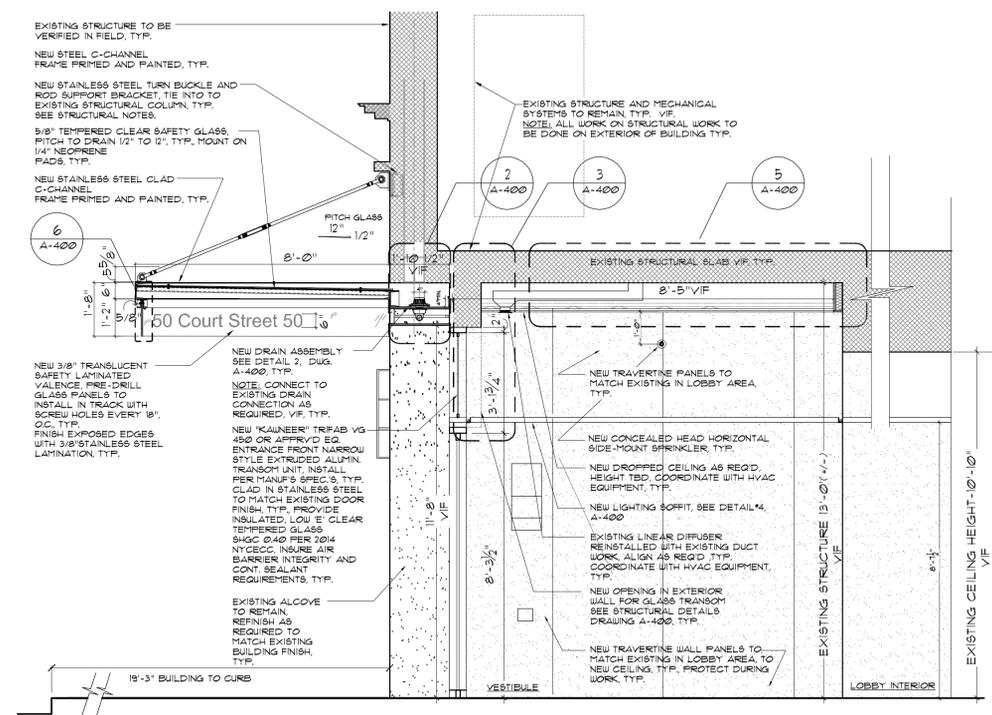

4. Proposed Marquee & Front of Lobby Section
Scale: 3/8"=1'-0"

No.	Distribution:	Date:
No.	Revision:	Date:

Architect:
Cosmo Veneziale ARCHITECT, P.L.L.C.
108 West 39th Street
New York, N.Y. 10018
Tel. 212.422.5316
Fax 212.809.7370


The Contractor shall check and verify all dimensions on site and report any discrepancies in writing to Cosmo Veneziale, ARCHITECT, P.L.L.C. before proceeding with work. All drawings are the property of Cosmo Veneziale, ARCHITECT, P.L.L.C. and shall not be reproduced without the written consent of Cosmo Veneziale, ARCHITECT, P.L.L.C. Drawings shall not be scaled for information.
Copyright © 2016

Consultants:


Project Title:
Marquee Replacement & Lobby Renovation: 50 Court St.
Brooklyn, N.Y. 11201

Drawing Title:
Proposed Plan, Elevation and Section


Drawn By: PL	Drawing Number A-200.00
Scale: AS NOTED	Checked By: C.V.
Job Number: 2016-010	Date: June 24, 2016
Disc Reference:	

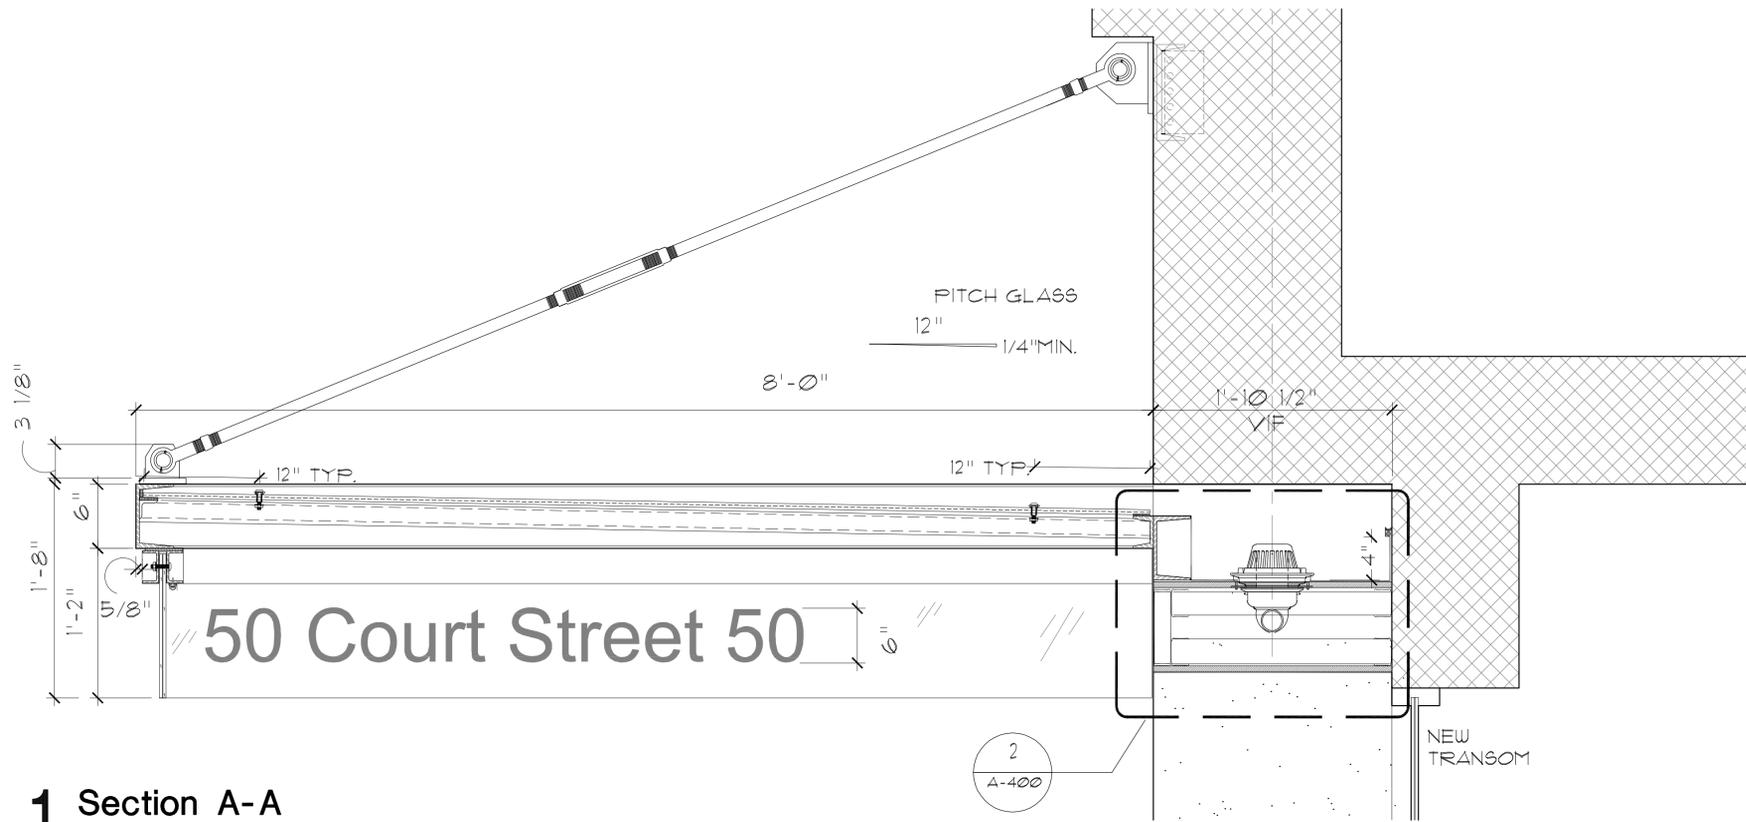


1. Section A-A
Scale: 1-1/2"=1'-0"

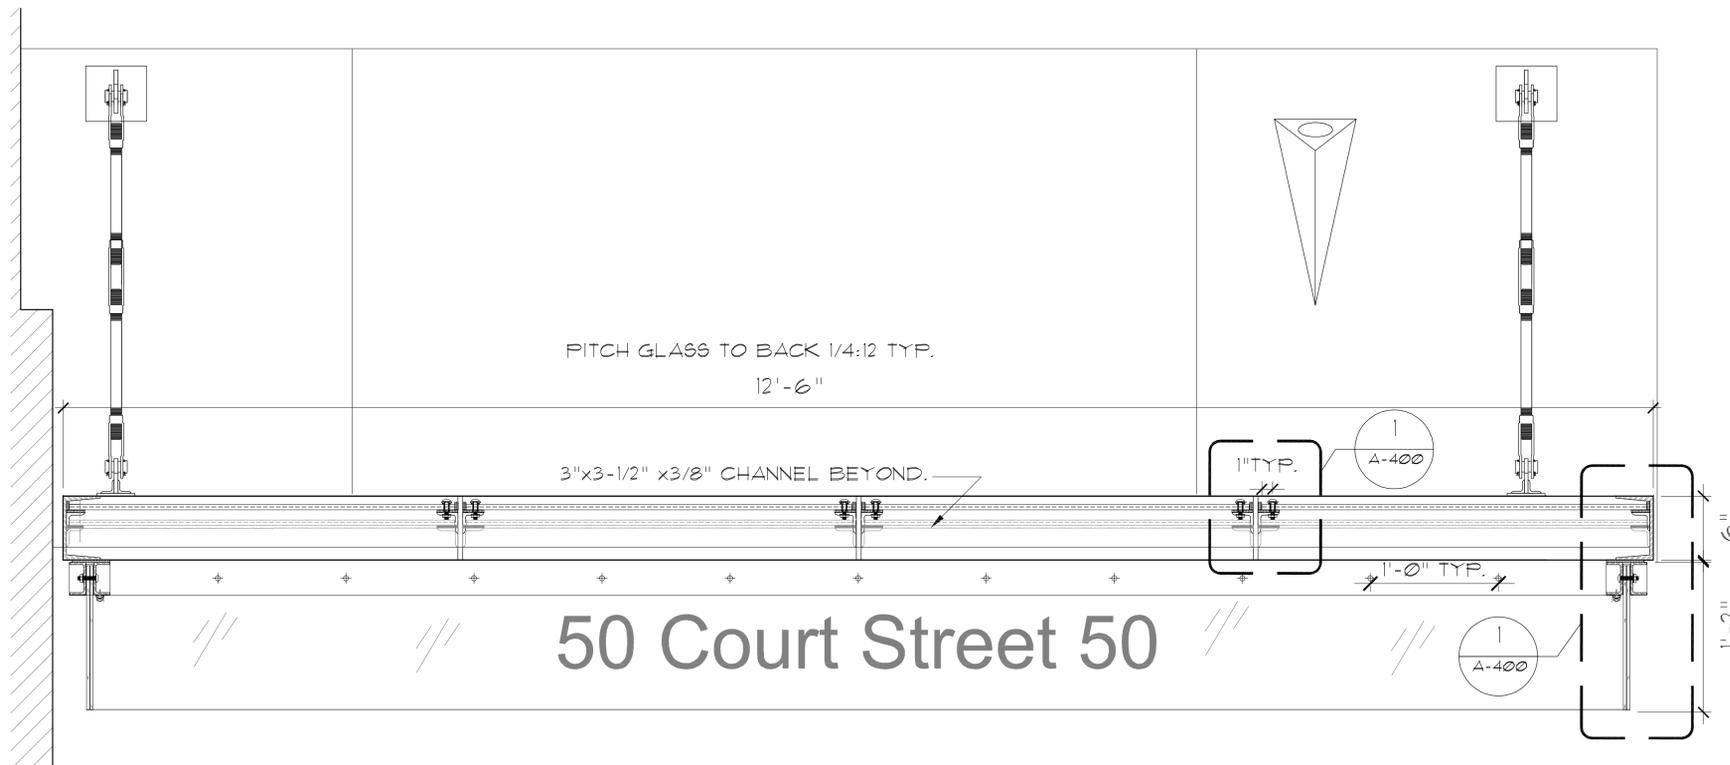

2. Section B-B
Scale: 1-1/2"=1'-0"

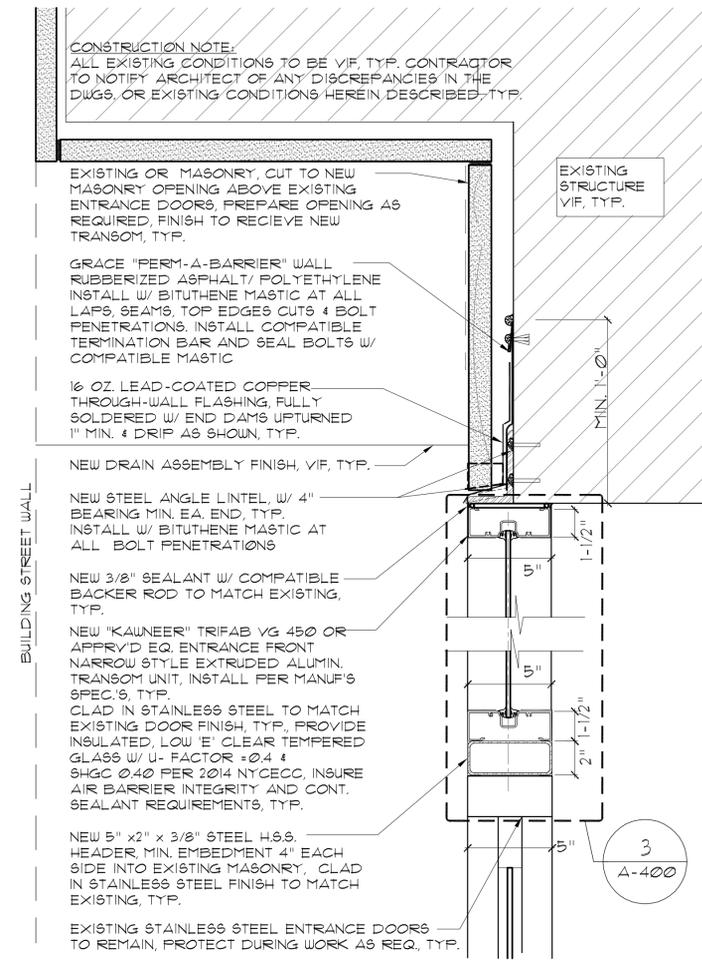

3. Section C-C
Scale: NOT TO SCALE

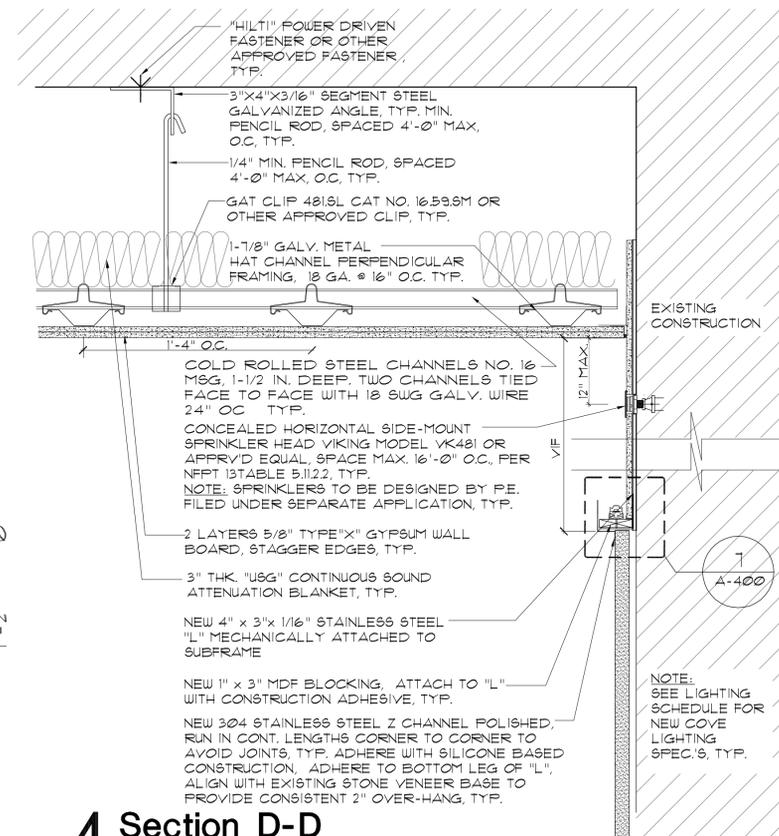

4. Section D-D
Scale: NOT TO SCALE

CONSTRUCTION NOTE:
ALL EXISTING CONDITIONS TO BE VIF, TYP. CONTRACTOR TO NOTIFY ARCHITECT OF ANY DISCREPANCIES IN THE DWGS. OR EXISTING CONDITIONS HEREIN DESCRIBED, TYP.

EXISTING OR MASONRY CUT TO NEW MASONRY OPENING ABOVE EXISTING ENTRANCE DOORS, PREPARE OPENING AS REQUIRED, FINISH TO RECEIVE NEW TRANSOM, TYP.

GRADE "PERM-A-BARRIER" WALL RUBBERIZED ASPHALT/ POLYETHYLENE INSTALL W/ BITUMENE MASTIC AT ALL LAPS, BEAMS, TOP EDGES CUTS 4 BOLT PENETRATIONS. INSTALL COMPATIBLE TERMINATION BAR AND SEAL BOLTS W/ COMPATIBLE MASTIC

16 OZ. LEAD-COATED COPPER THROUGH-WALL FLASHING, FULLY SOLDERED W/ END DAMS UPTURNED 1" MIN. 4 DRIP AS SHOWN, TYP.

NEW DRAIN ASSEMBLY FINISH, VIF, TYP.

NEW STEEL ANGLE LINTEL, W/ 4" BEARING MIN. EA. END, TYP. INSTALL W/ BITUMENE MASTIC AT ALL BOLT PENETRATIONS

NEW 3/8" SEALANT W/ COMPATIBLE BACKER ROD TO MATCH EXISTING, TYP.

NEW "KAUENEER" TRIFAB VG 450 OR APPROVD EQ. ENTRANCE FRONT NARROW STYLE EXTRUDED ALUMIN. TRANSOM UNIT, INSTALL PER MANUF'S SPEC'S, TYP.

CLAD IN STAINLESS STEEL TO MATCH EXISTING DOOR FINISH, TYP., PROVIDE INSULATED, LOW 'E' CLEAR TEMPERED GLASS W/ U- FACTOR =0.4 4 SHGC 0.40 PER 2014 NYCECC, INSURE AIR BARRIER INTEGRITY AND CONT. SEALANT REQUIREMENTS, TYP.

NEW 5" x 2" x 3/8" STEEL H.S.S. HEADER, MIN. EMBEDMENT 4" EACH SIDE INTO EXISTING MASONRY, CLAD IN STAINLESS STEEL FINISH TO MATCH EXISTING, TYP.

EXISTING STAINLESS STEEL ENTRANCE DOORS TO REMAIN, PROTECT DURING WORK AS REQ., TYP.

No.	Distribution:	Date:
No.	Revision:	Date:

--	--

Architect:
Cosmo Veneziale ARCHITECT, P.L.L.C.
108 West 39th Street
New York, N.Y. 10018
Tel. 212.422.5316
Fax 212.809.7370

The Contractor shall check and verify all dimensions on site and report any discrepancies in writing to Cosmo Veneziale, ARCHITECT, P.L.L.C. before proceeding with work. All drawings are the property of Cosmo Veneziale, ARCHITECT, P.L.L.C. and shall not be reproduced without the written consent of Cosmo Veneziale, ARCHITECT, P.L.L.C. Drawings shall not be scaled for information.
Copyright © 2016


Consultants:

Project Title:
Marquee Replacement
& Lobby Renovation:
50 Court St.
Brooklyn, N.Y. 11201


Drawing Title:
Sections

Drawing Number
A-300.00


Drawn By: PL	Checked By: C.V.
Scale: AS NOTED	Date: June 24, 2016
Job Number: 2016-010	
Disc Reference:	

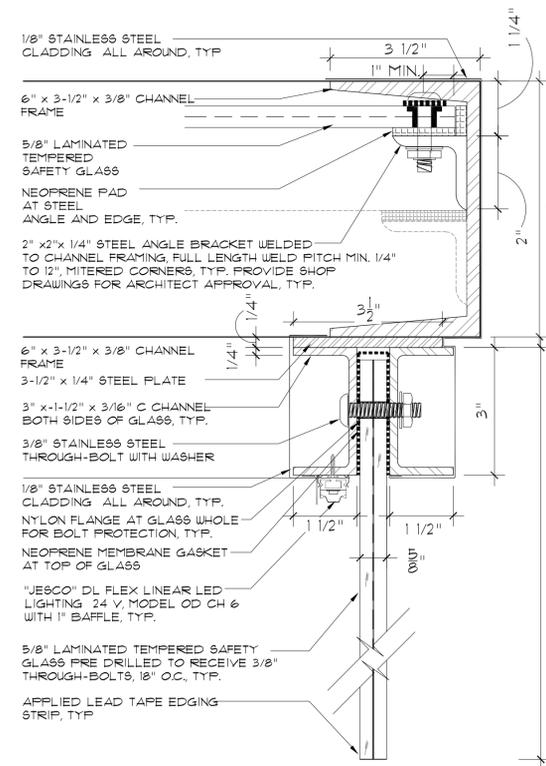


1. Detail of Glass Valance Attachment
Scale: 6"=1'-0"

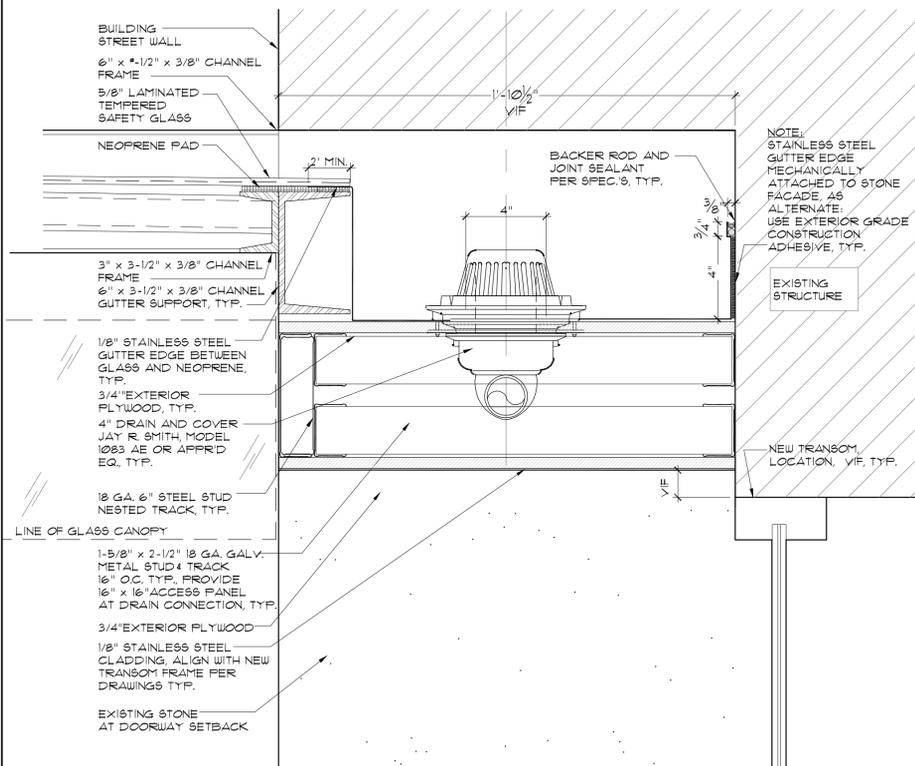


2. Detail of Drain Assembly Rear of Marquee
Scale: 3"=1'-0"

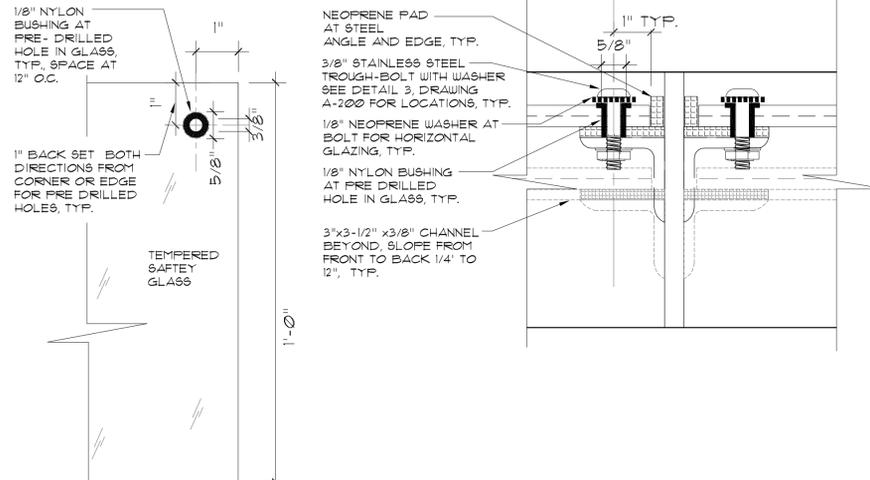


1.A Detail of Typical Glass Attachments
Scale: 6"=1'-0"

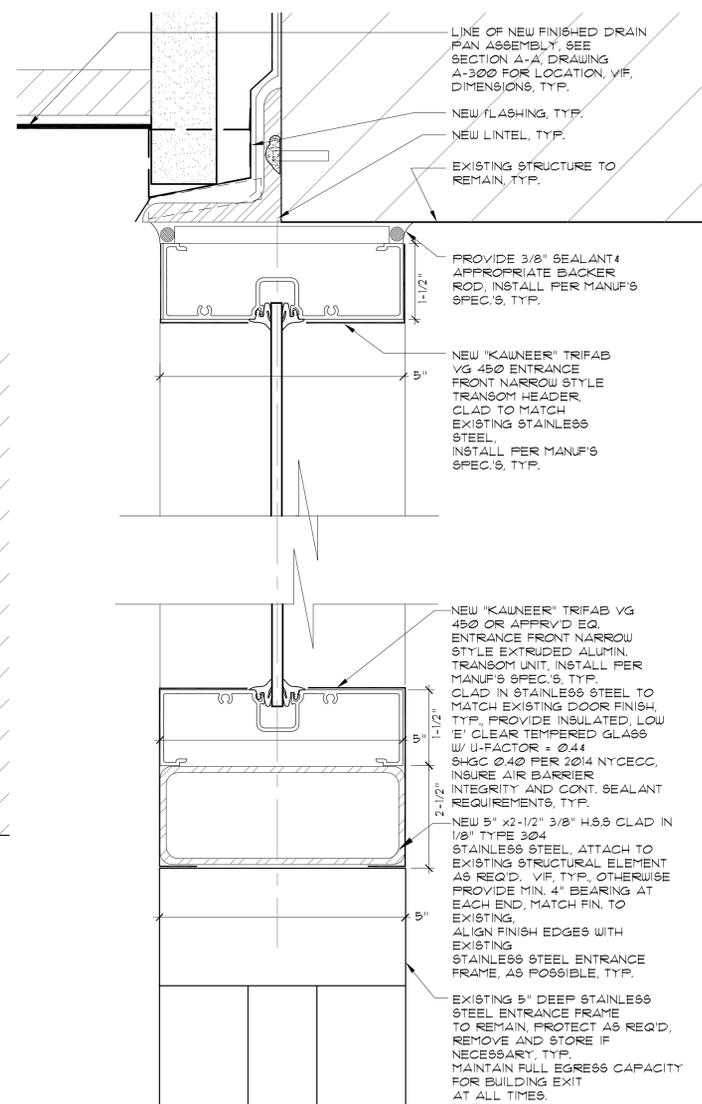


3. Detail of New Clear Glass Transom
Scale: 1-1/2"=1'-0"

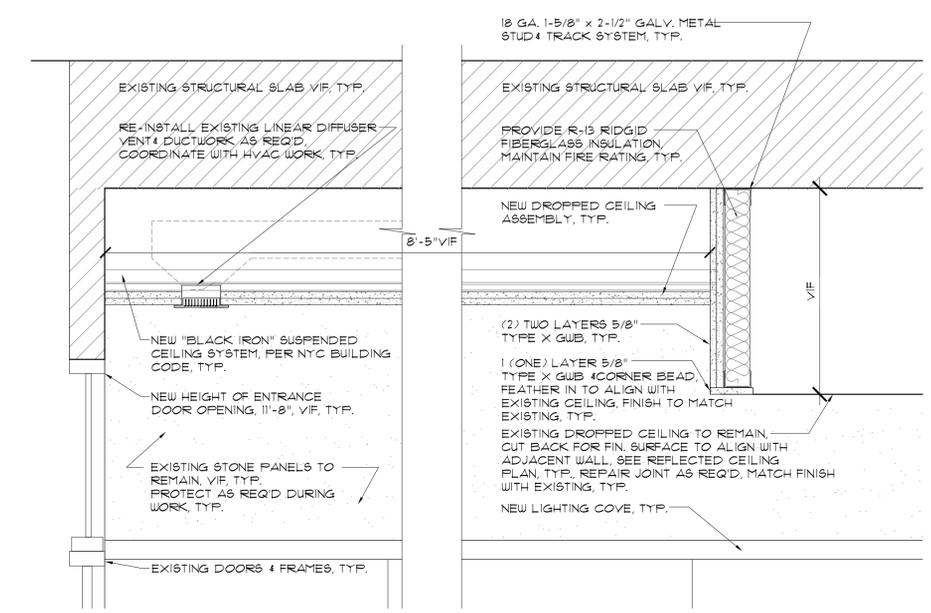


5. Detail of New Dropped Ceiling at Entrance Doors
Scale: 1-1/2"=1'-0"

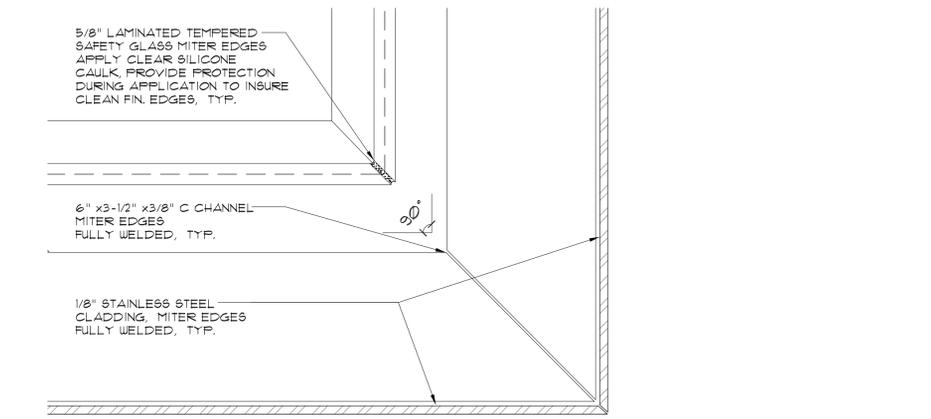

6. Detail of Glass and Cladding Edges
Scale: 6"=1'-0"

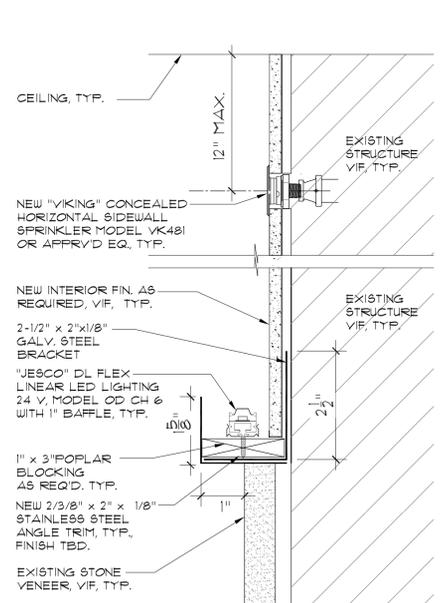

7. New Lighting Cove Detail
Scale: 6"=1'-0"

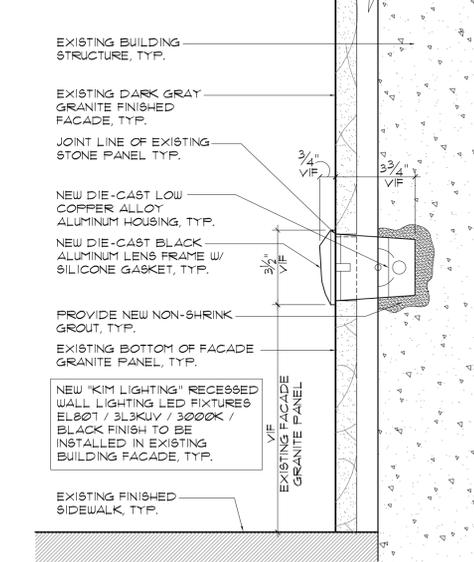

8. New Wall Mounted Lighting Detail, TYP.
Scale: 3"=1'-0"

No.	Distribution:	Date:
No.	Revision:	Date:

Architect:
Cosmo Veneziale ARCHITECT, P.L.L.C.
108 West 39th Street
New York, N.Y. 10018
Tel. 212.422.5316
Fax 212.809.7370

The Contractor shall check and verify all dimensions on site and report any discrepancies in writing to Cosmo Veneziale, ARCHITECT, P.L.L.C. before proceeding with work. All drawings are the property of Cosmo Veneziale, ARCHITECT, P.L.L.C. and shall not be reproduced without the written consent of Cosmo Veneziale, ARCHITECT, P.L.L.C. Drawings shall not be scaled for information.

Copyright © 2016

Consultants:

Project Title:
Marquee Replacement & Lobby Renovation: 50 Court St.
Brooklyn, N.Y. 11201

Drawing Title: Details	
Sheet 7 of 9	Drawing Number A-400.00
Drawn By: PL	Checked By: C.V.
Scale: AS NOTED	Date: June 24, 2016
Job Number: 2016-010	Date:
Disc Reference:	Date:

