


# NEW PUBLIC STREET FRONTAGE / BUFFERS

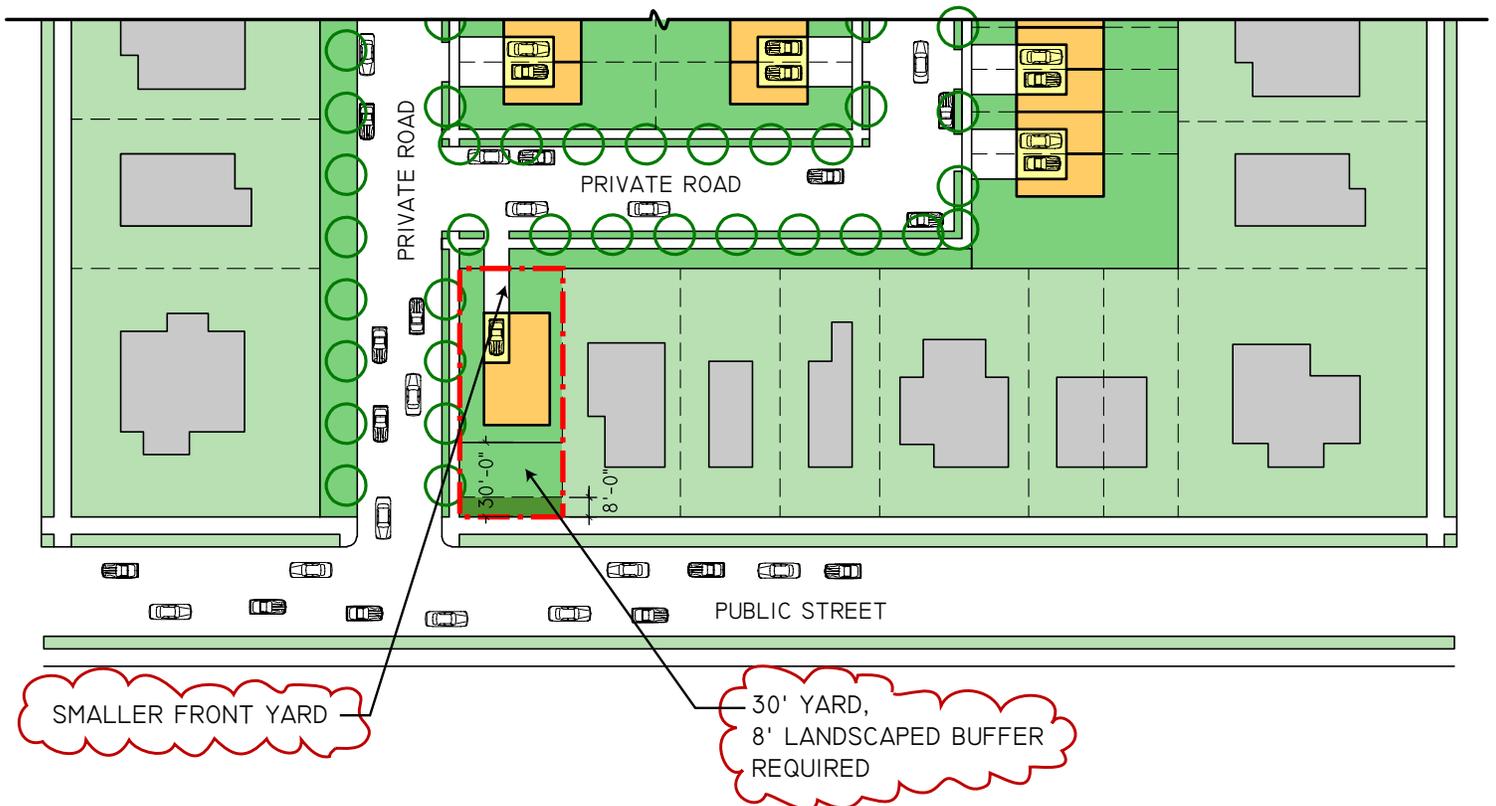

REQUIRES TWO FRONT YARDS:

- ONE FRONT YARD VARIES IN DEPTH RELATIVE TO THE DISTRICT.
- ONE FRONT YARD MUST BE 30' DEEP. IF 30' DEEP FRONT YARD FRONTS ON PUBLIC STREET, IT MUST INCLUDE AN 8' LANDSCAPED BUFFER.