



# PRIOR YARD REQUIREMENTS

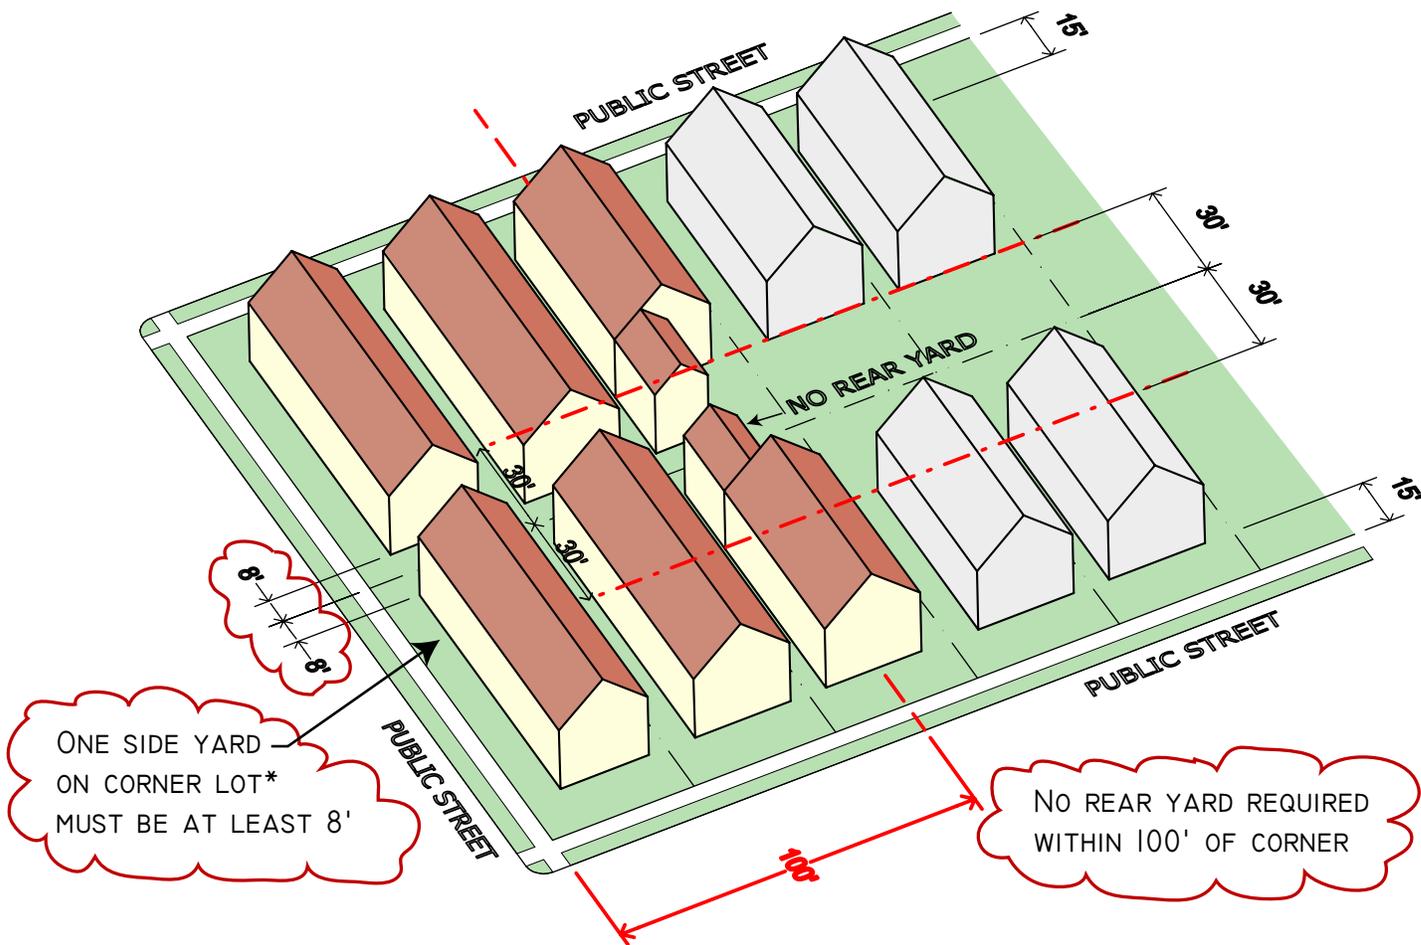

# NEW YARD REQUIREMENTS

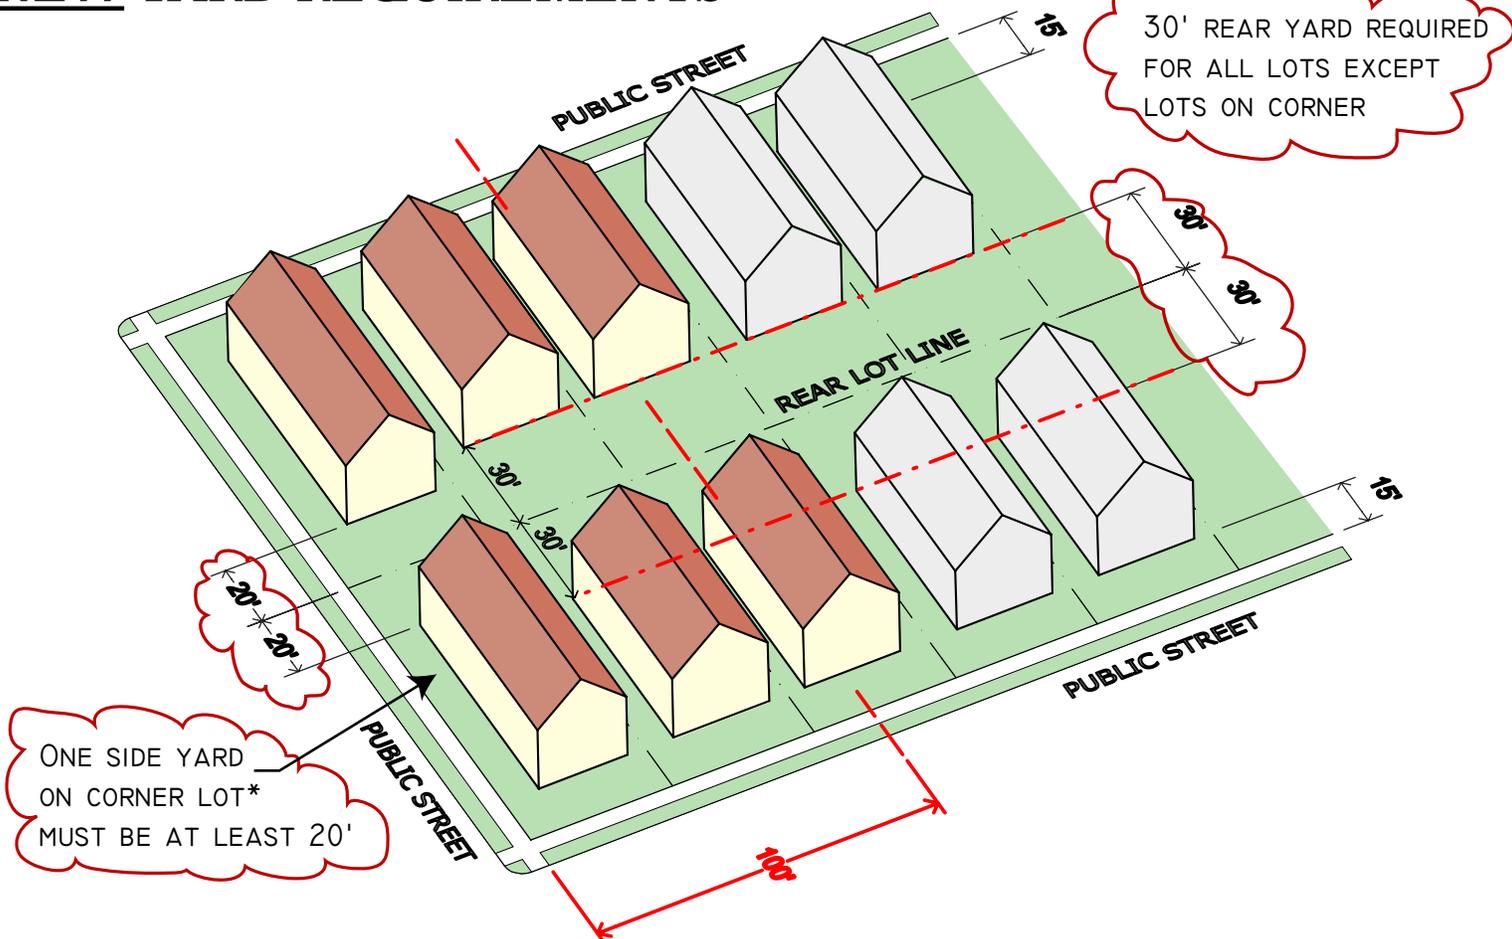

\*CORNER LOTS ARE LOTS THAT FACE 2 STREETS. THEY HAVE 2 FRONT YARDS AND 2 SIDE YARDS