


**EXISTING**

Additional 8" width required by new building code.

This area is proposed to be excluded from floor area calculations (41 SF)

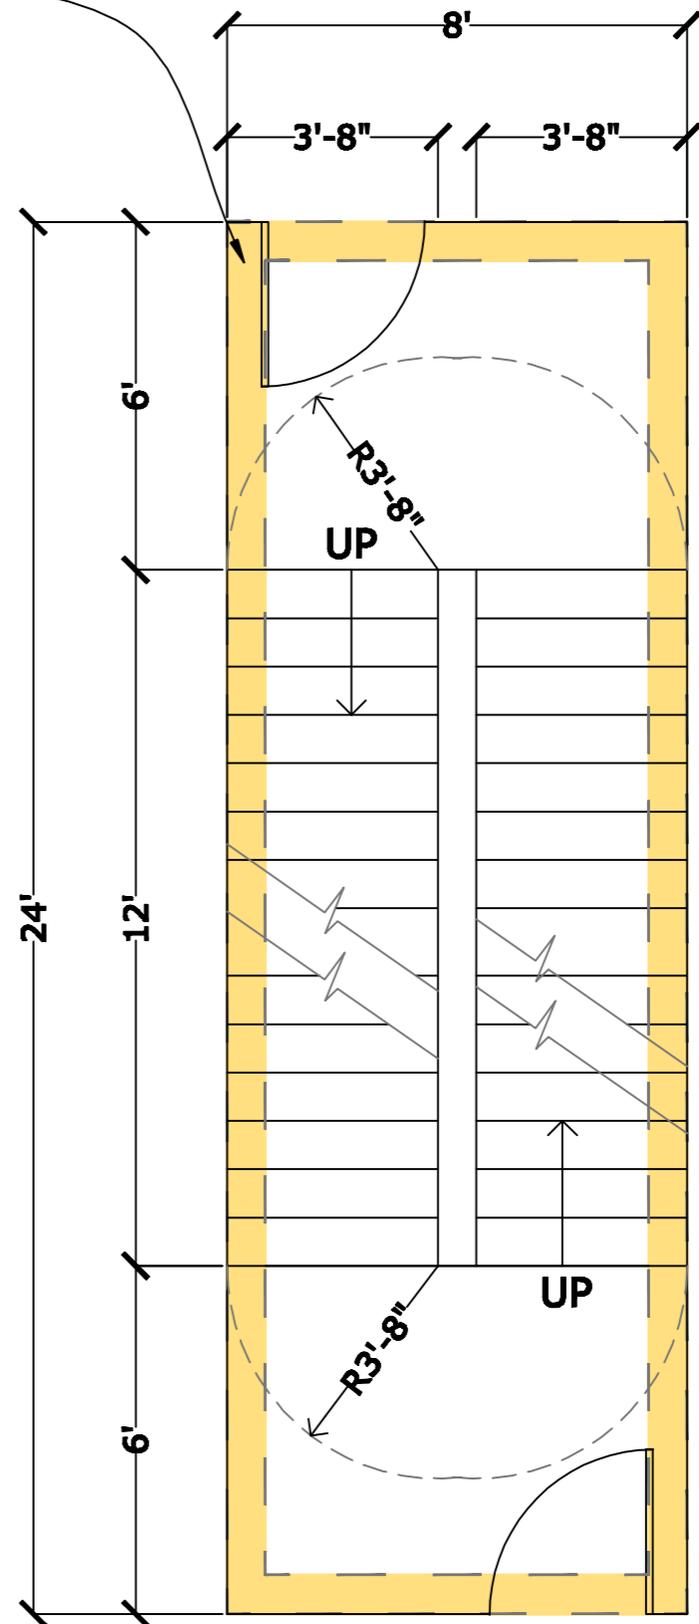

**PROPOSED**