

LEGEND



Existing Tree



Existing Bus Shelter




Existing Sign



Existing Pavement Marking

NOT TO SCALE

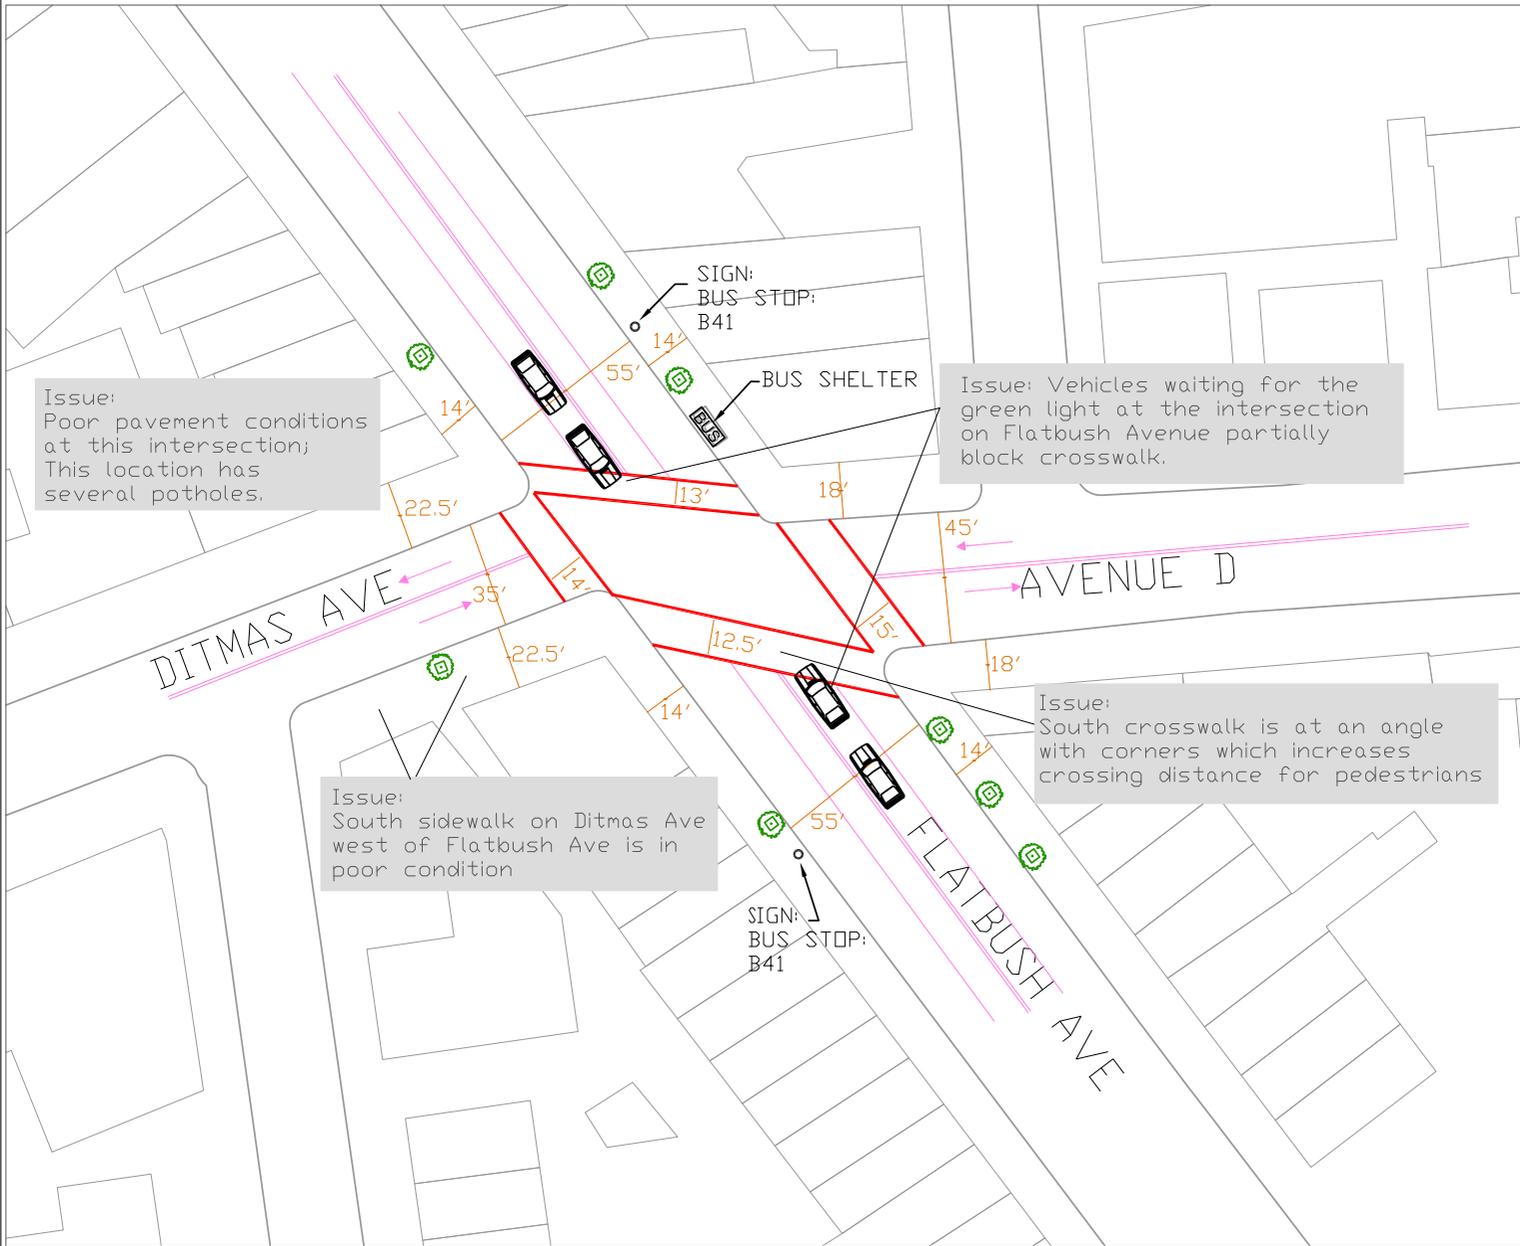

Flatbush Avenue and Ditmas Avenue/Avenue D
Existing Conditions - Figure: C-11a