



228 East Broadway
Landmarks Preservation Commission
Presentation

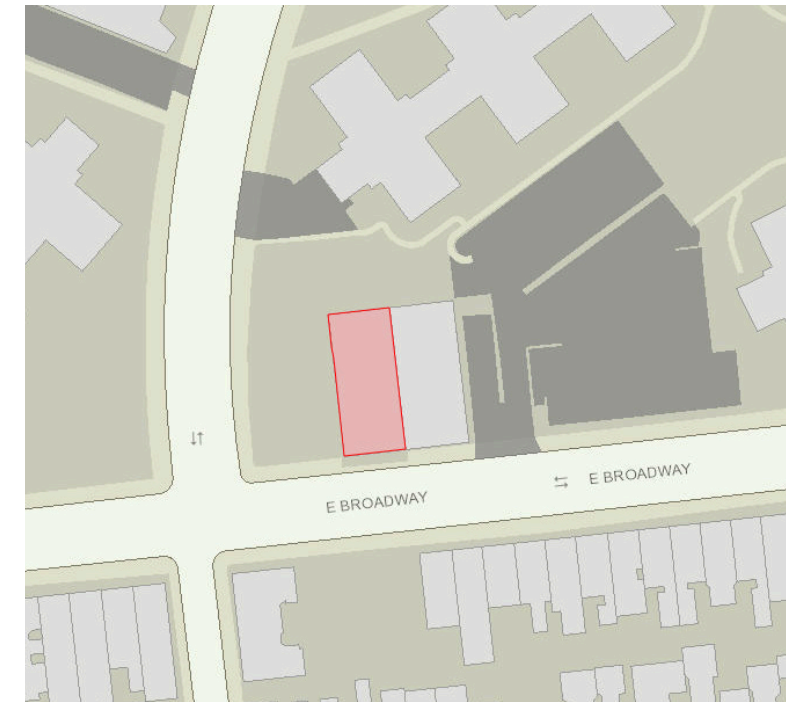

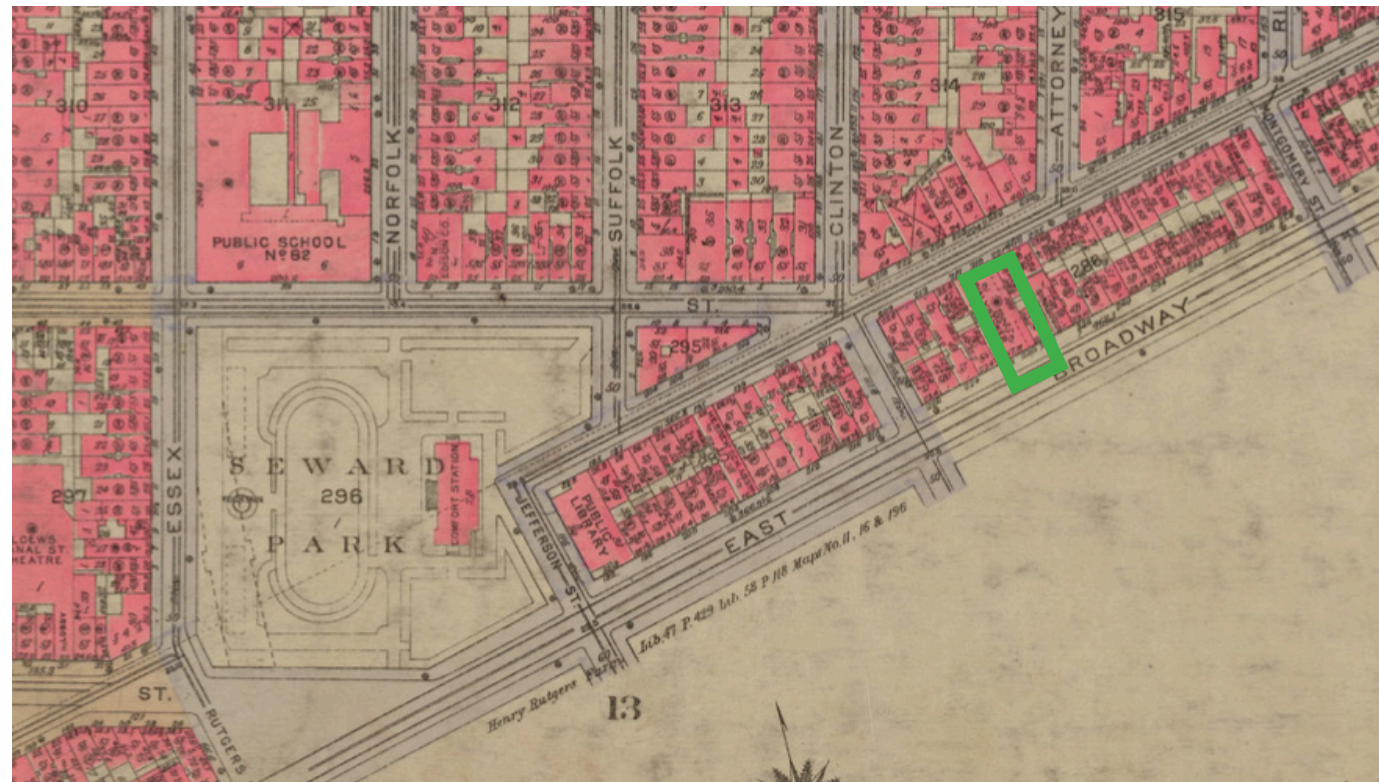

1930, Bromley



1930, New York Public Library



1935, Municipal Archives



1935, Municipal Archives



1940s, Tax Photo



1985, Sanborn



1975, Museum of the City of New York



Exposed West Facade at Base




Exposed West Facade at Base




Existing West Facade



2 WEST BUILDING ELEVATION (Lot 45)
 SCALE: 3/32" = 1'-0"
 0 5' 10' 20'

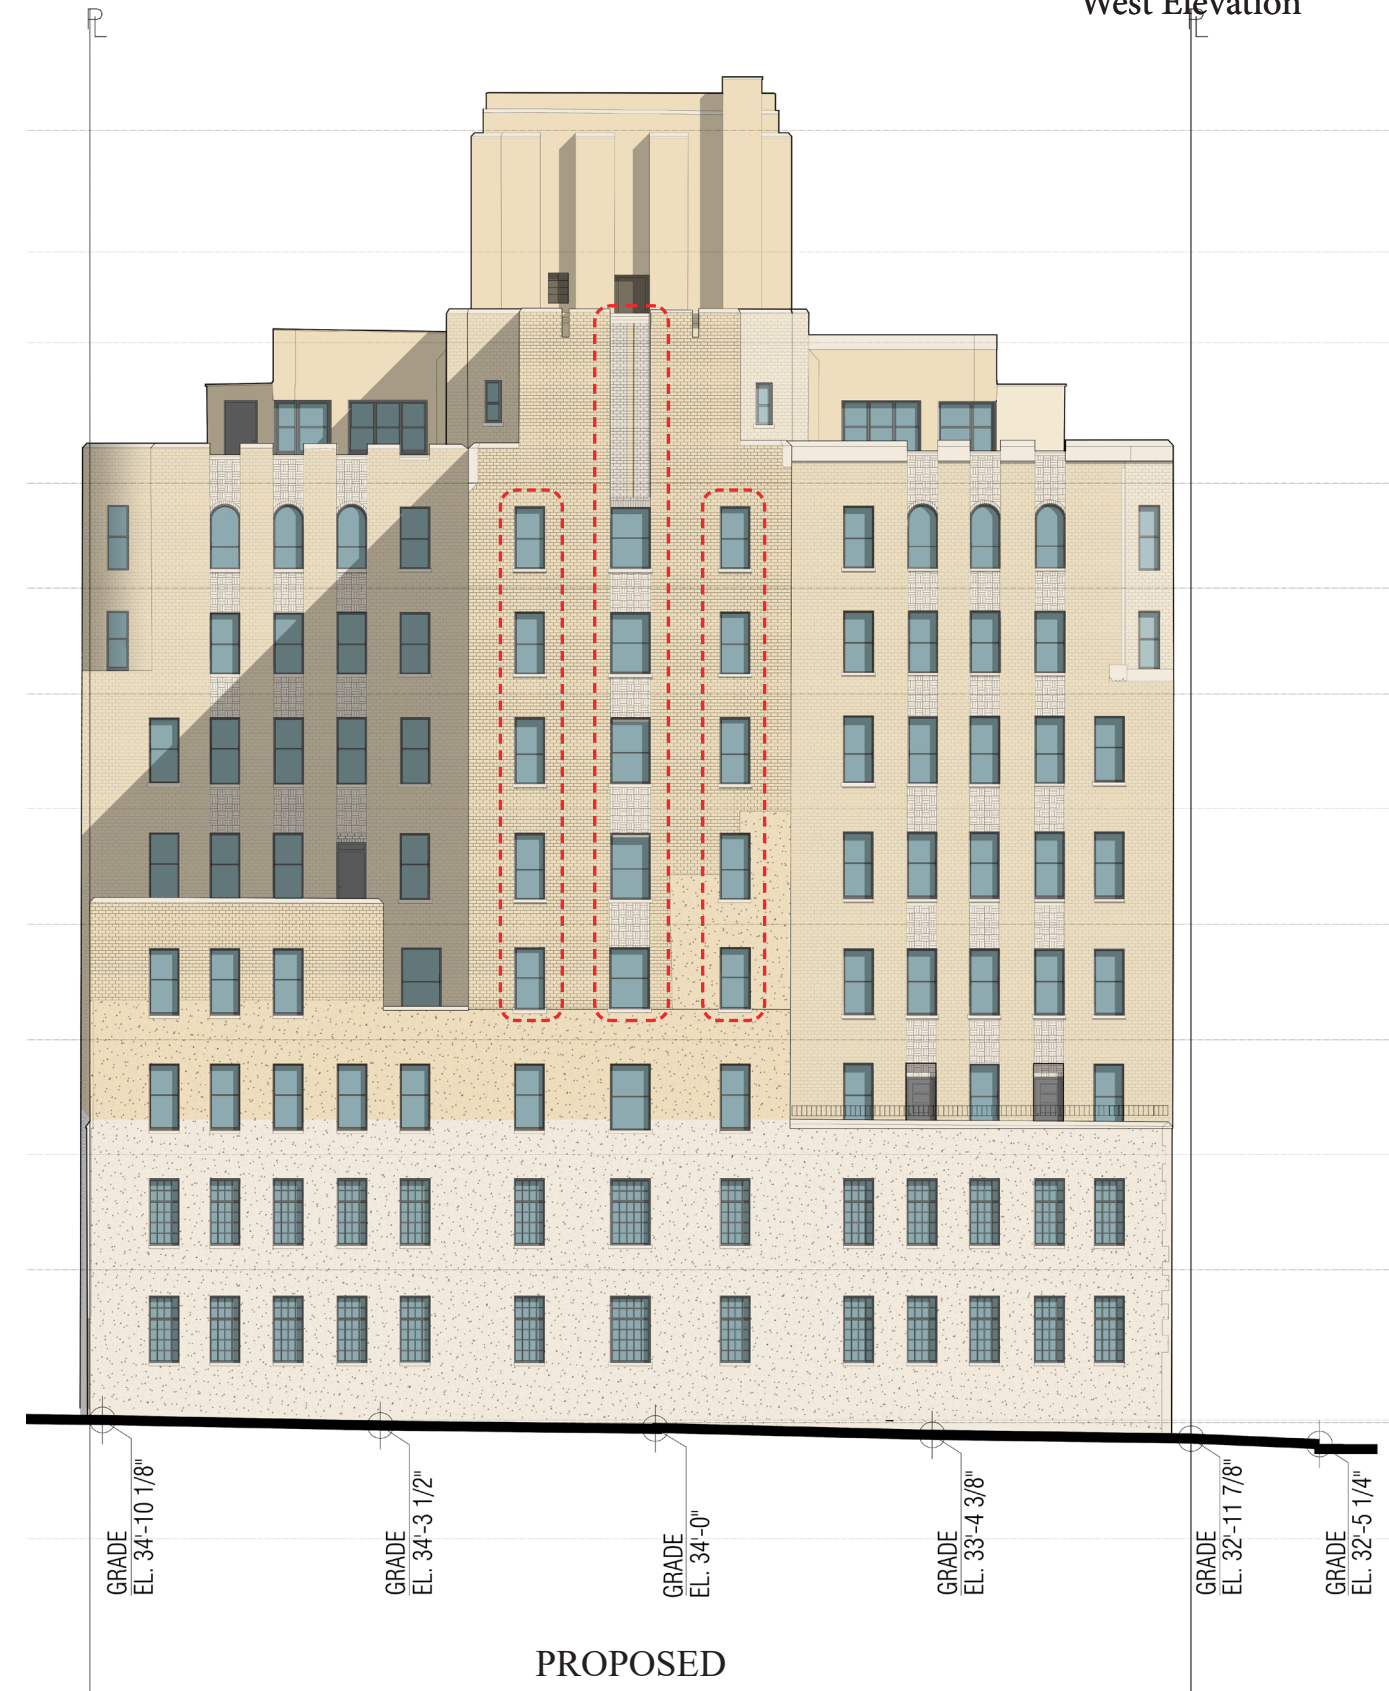

2 WEST BUILDING ELEVATION (PROPOSED)
 SCALE: 3/32" = 1'-0"
 0 5' 10' 20'

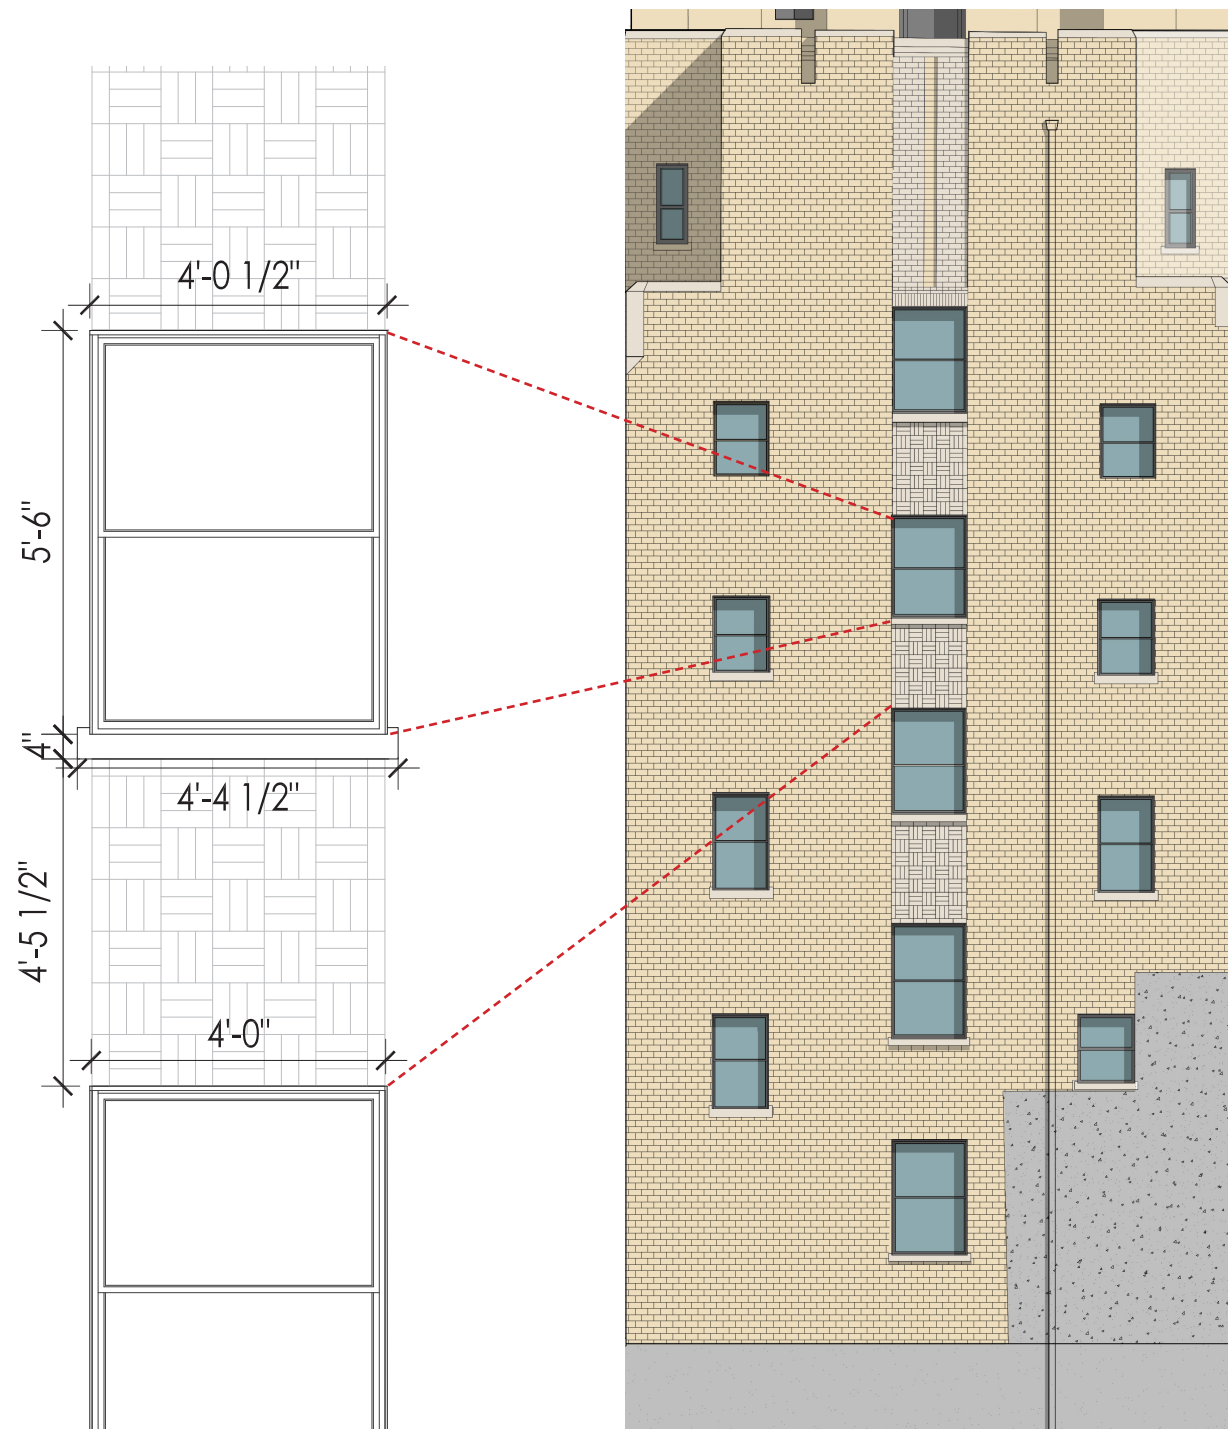


EXISTING




BRICK SPANDREL PATTERN

*TO BE REPLICATED WITH SALVAGED BRICK

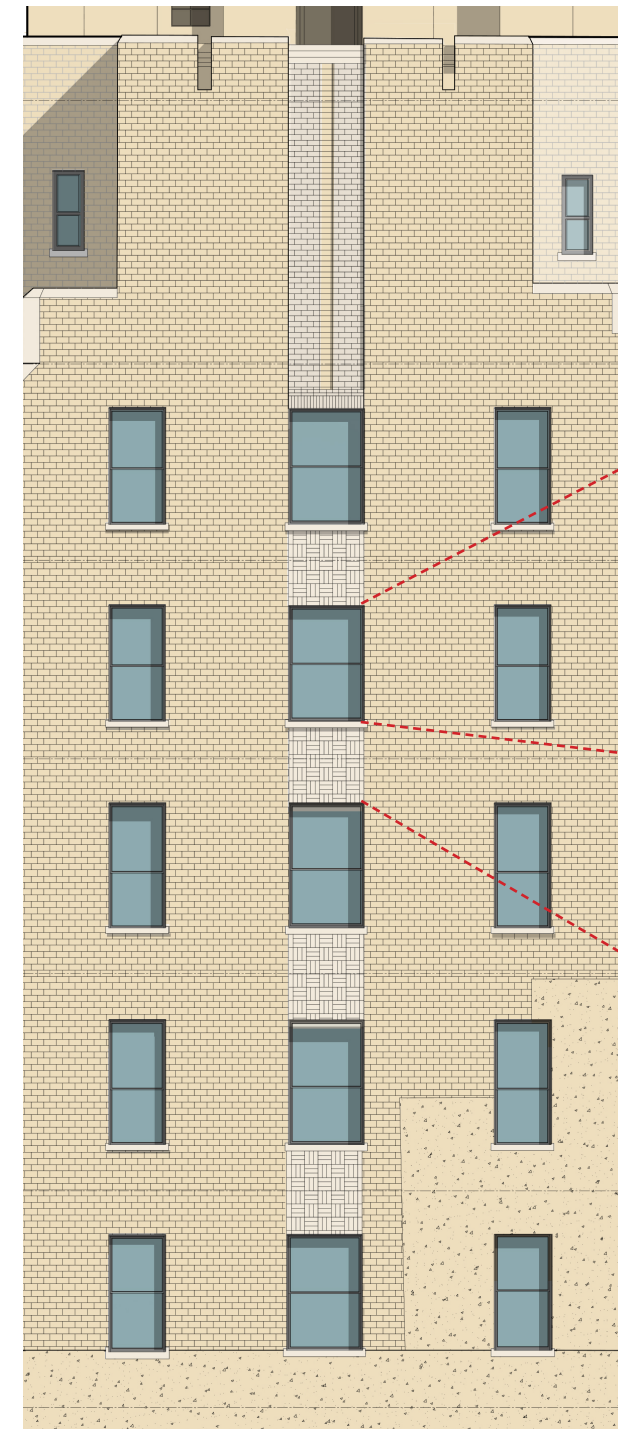


PROPOSED

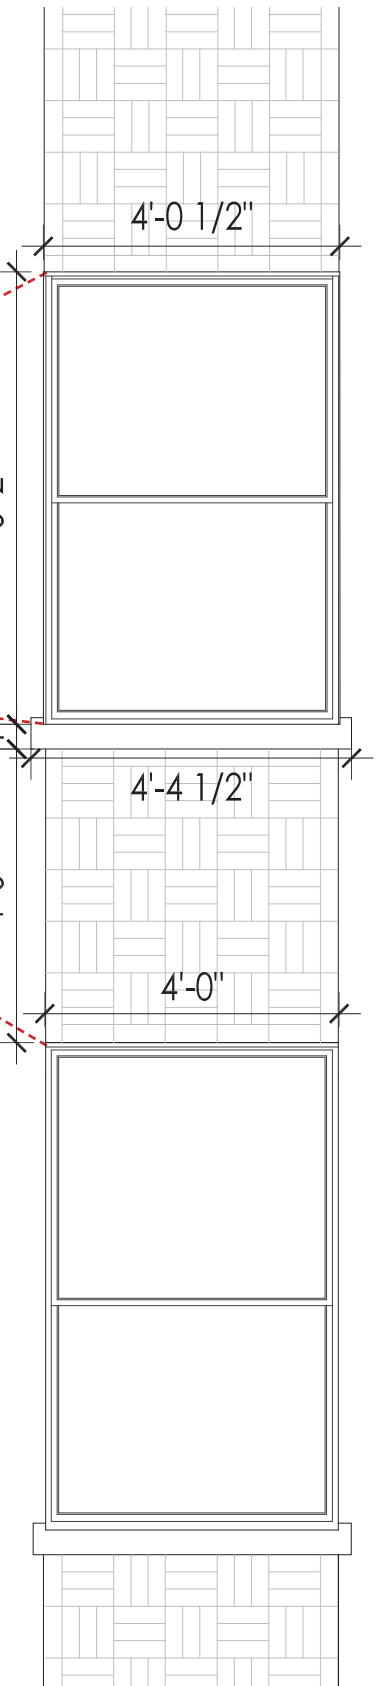

*PRECAST REPLICA WINDOW SILL

*TERRA COTTA WINDOW SILL

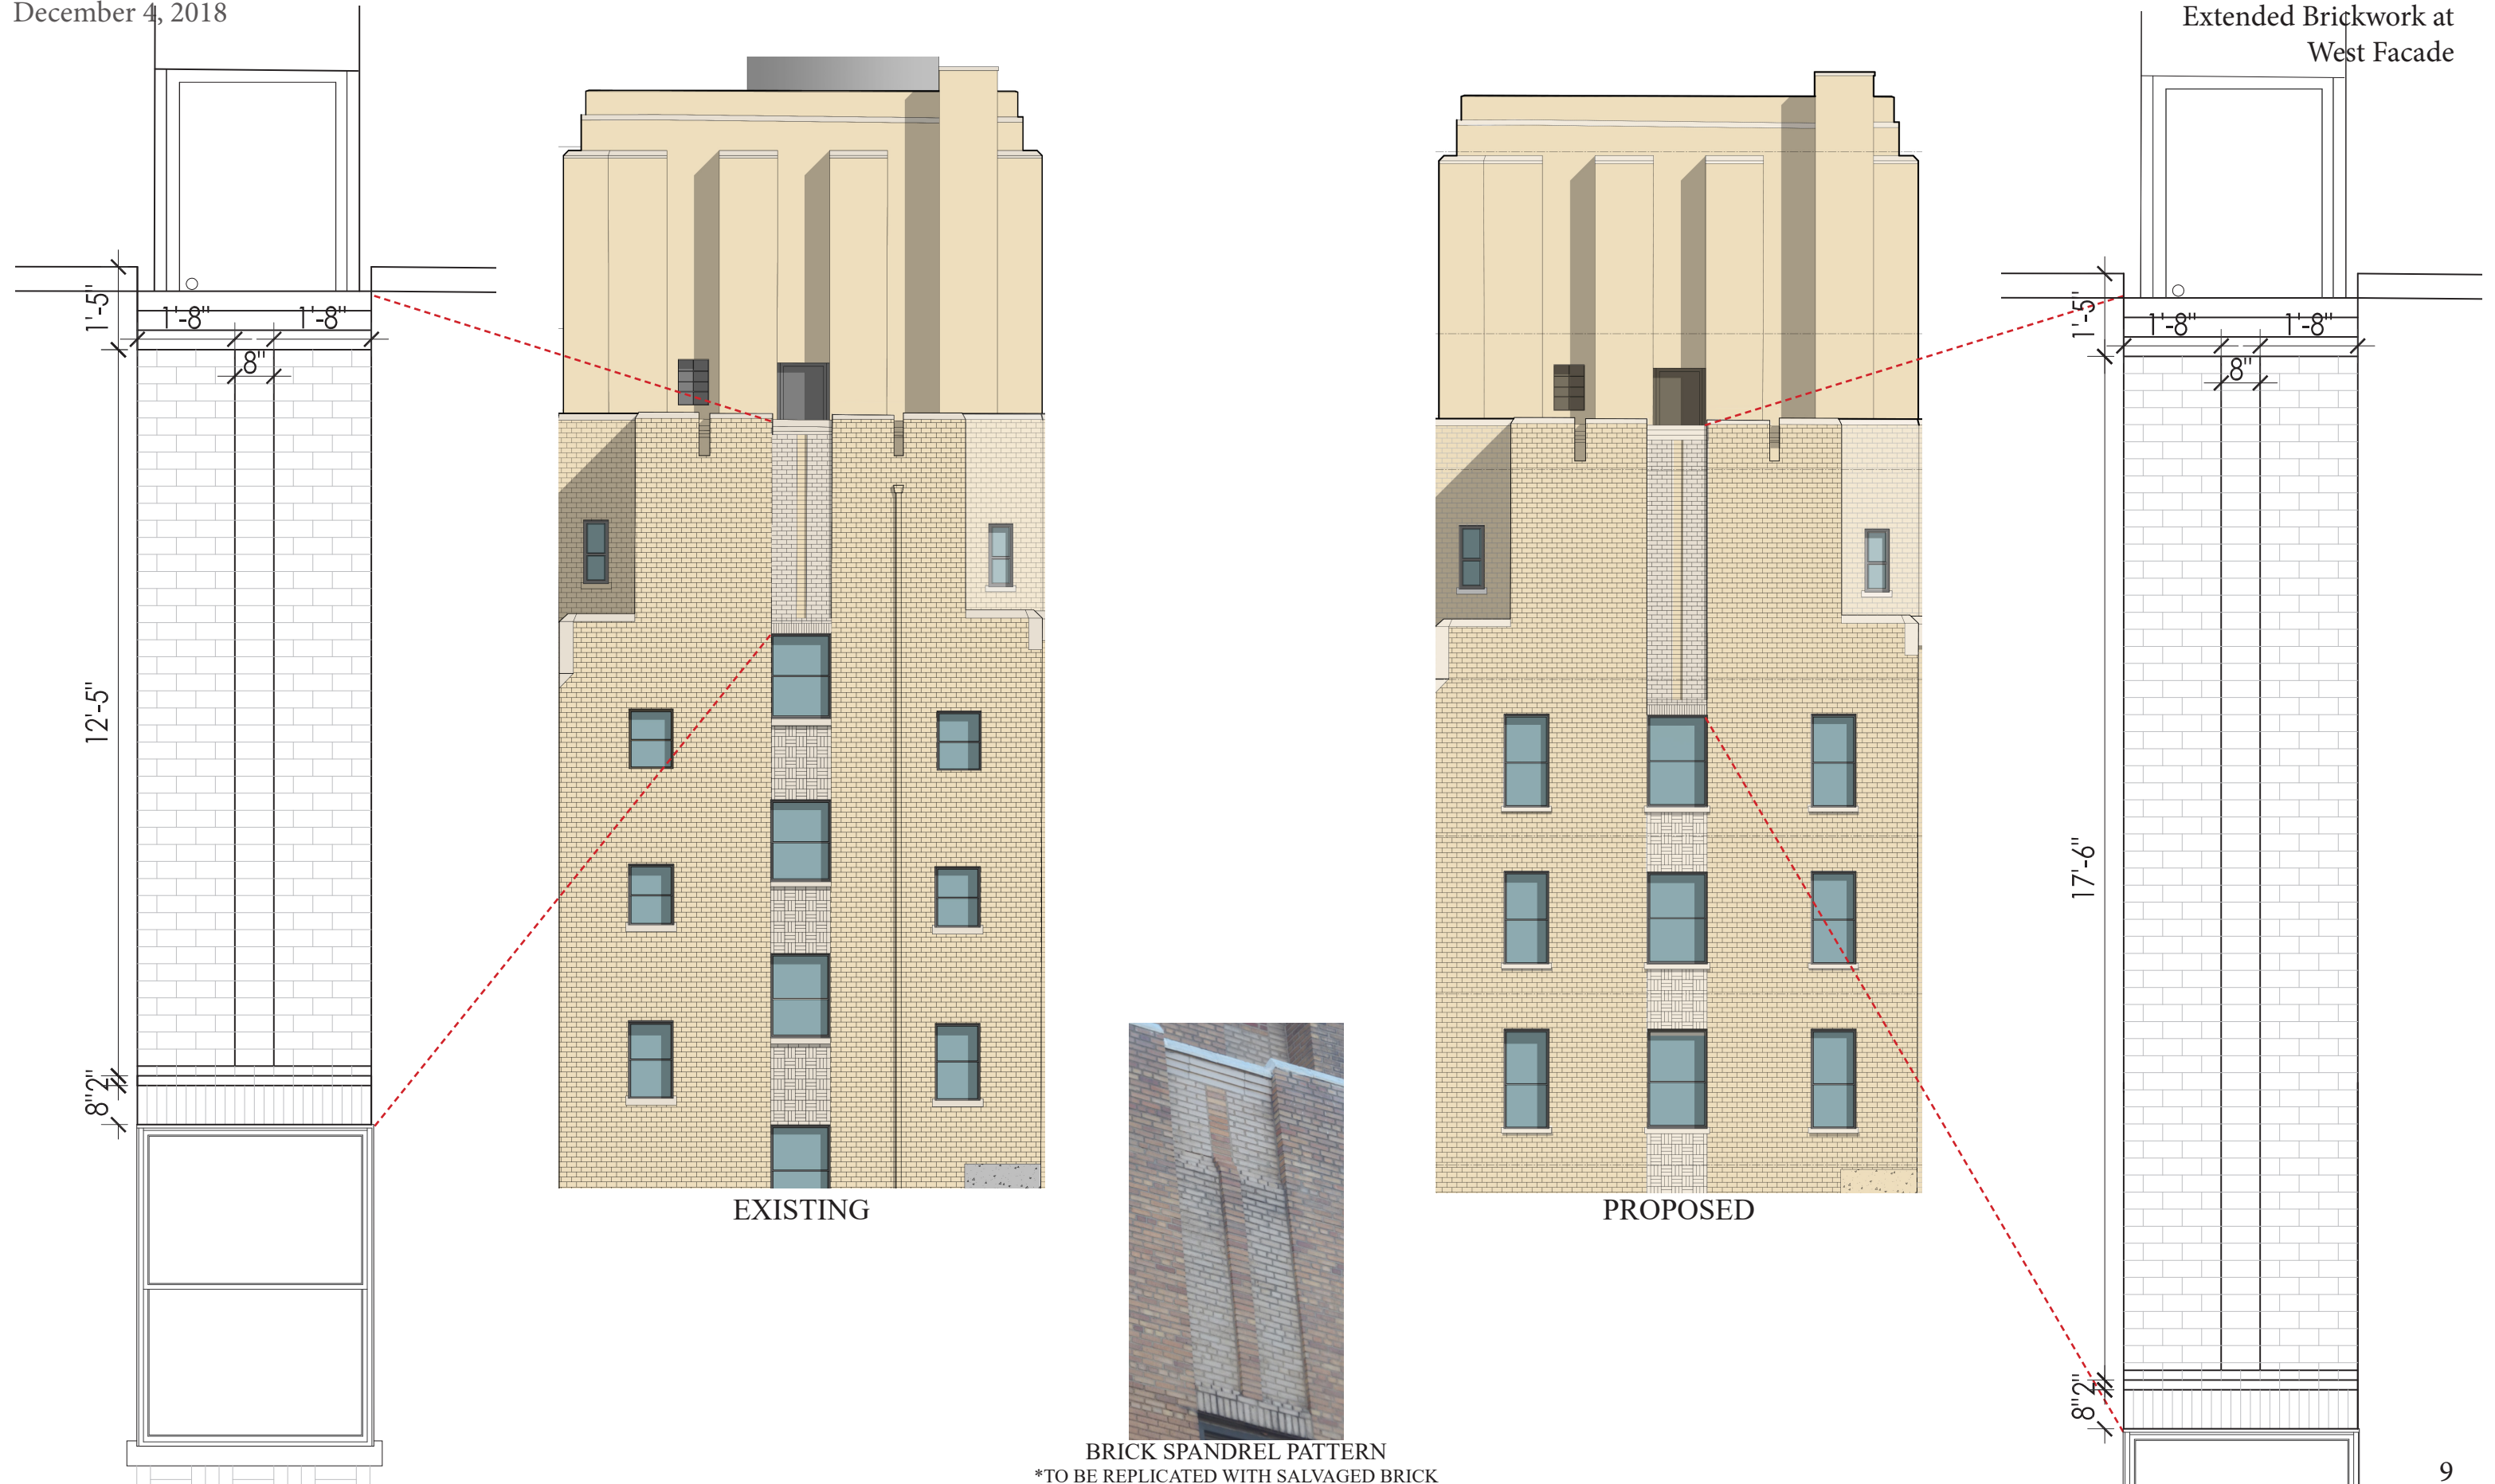

EXISTING

PROPOSED

BRICK SPANDREL PATTERN
*TO BE REPLICATED WITH SALVAGED BRICK