


BRONX GENERAL POST OFFICE


Landmarks Preservation Commission Review

November 11 2015


BULKHEAD PLAN: APPROVED PROPOSAL 02.10.2015

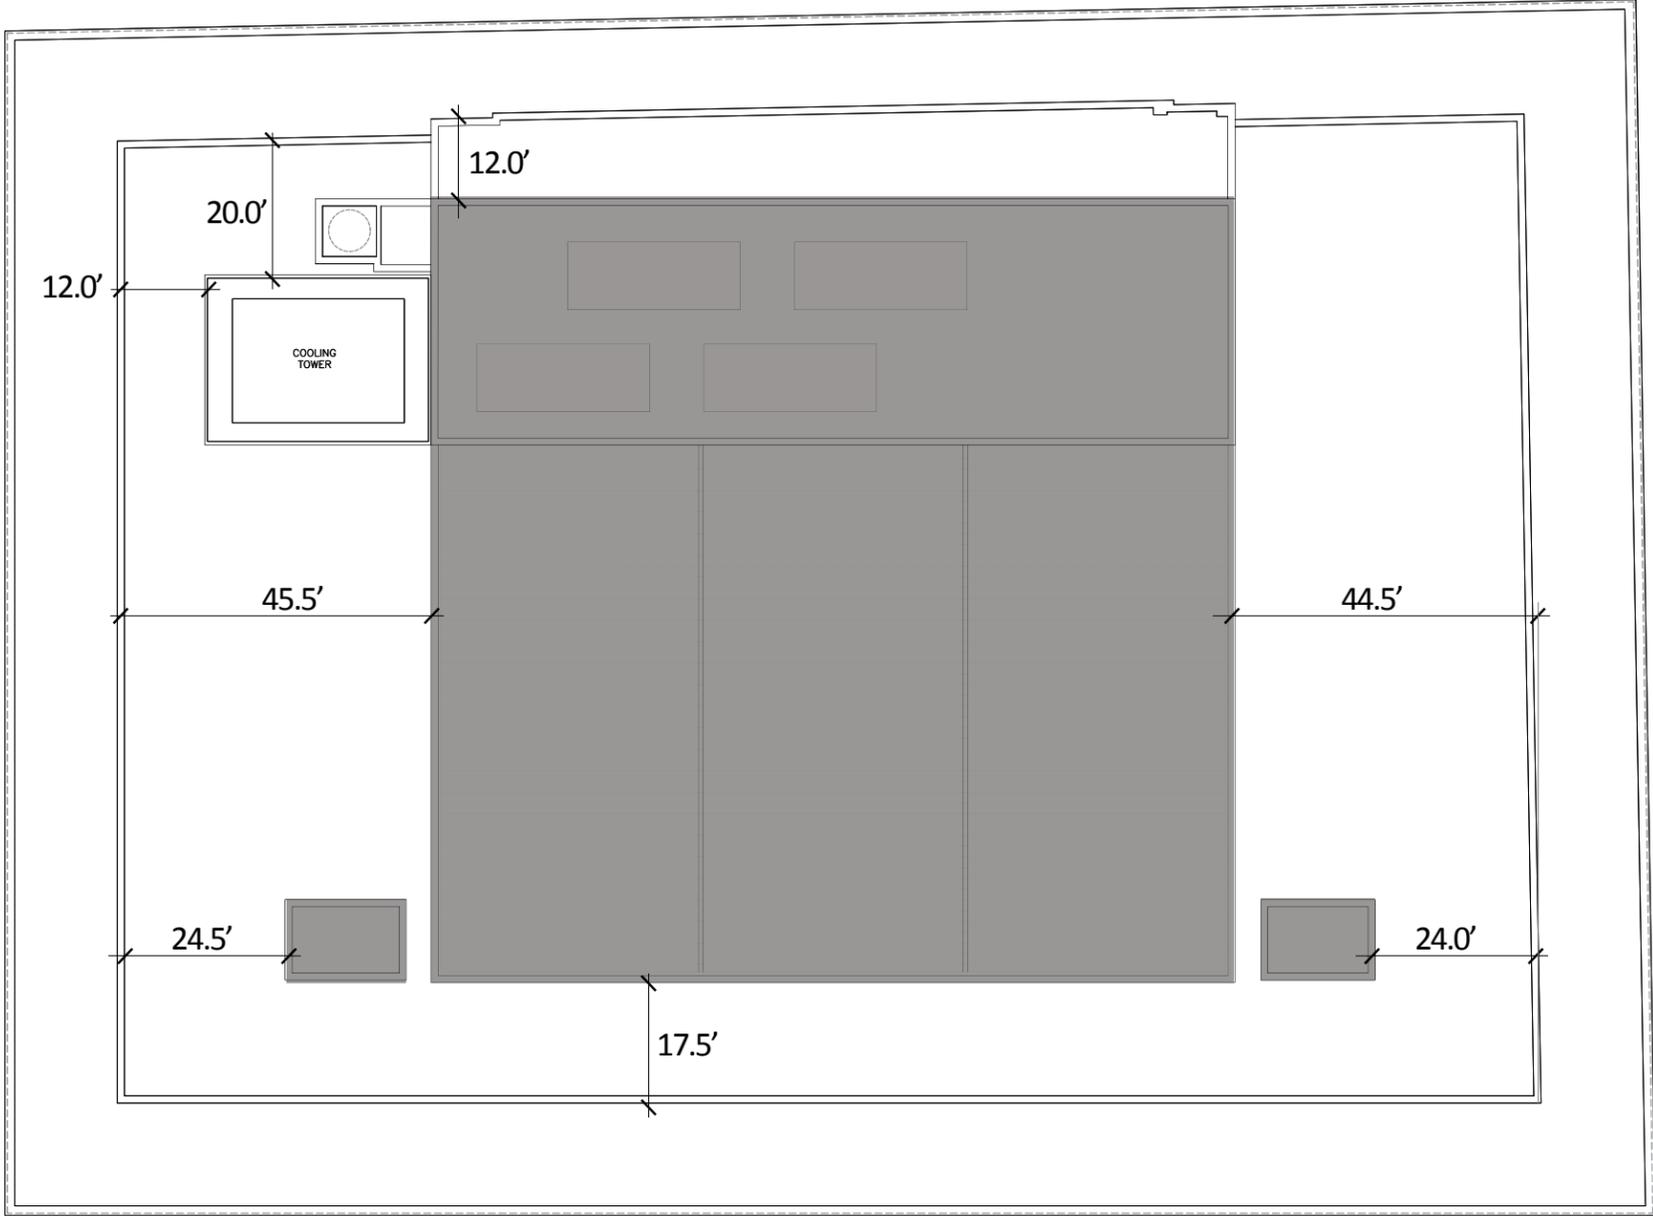


BULKHEAD PLAN: NEW PROPOSAL 08.28.2015

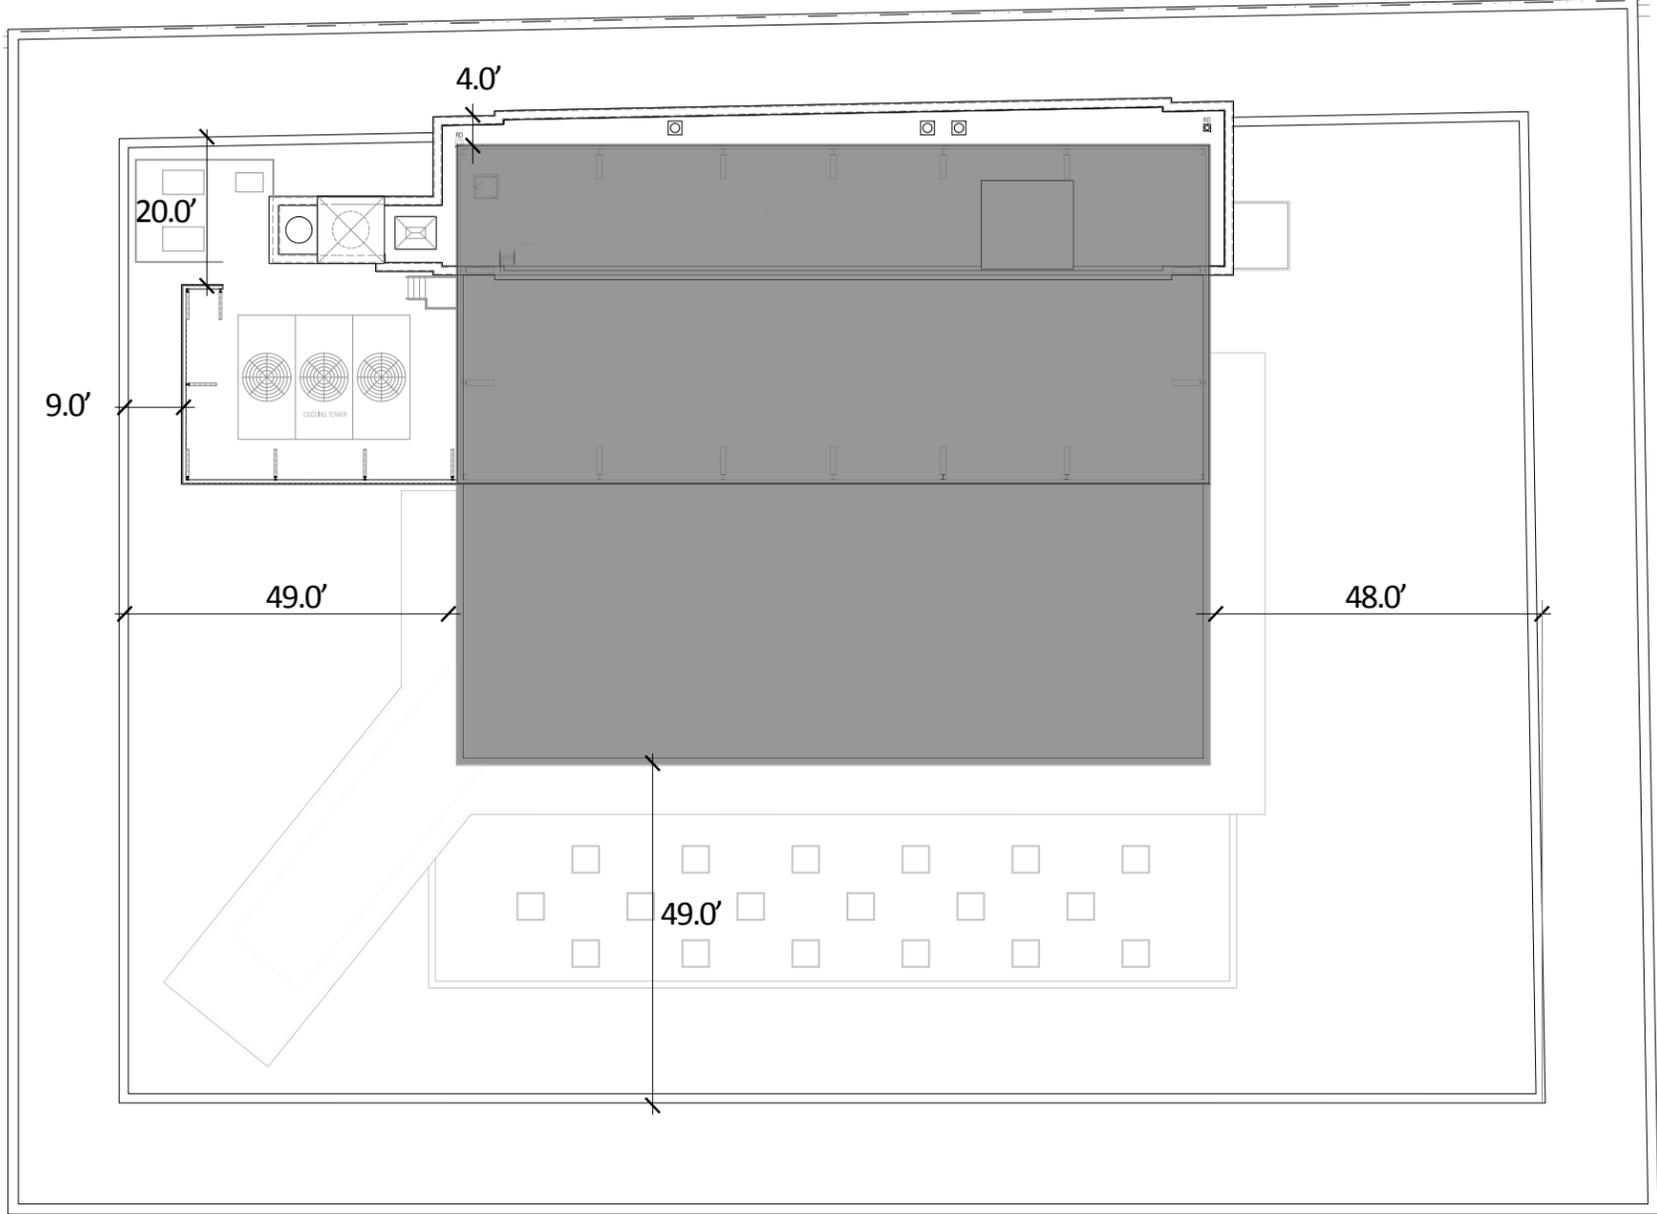

W/N ELEVATION: APPROVED PROPOSAL 02.10.2015

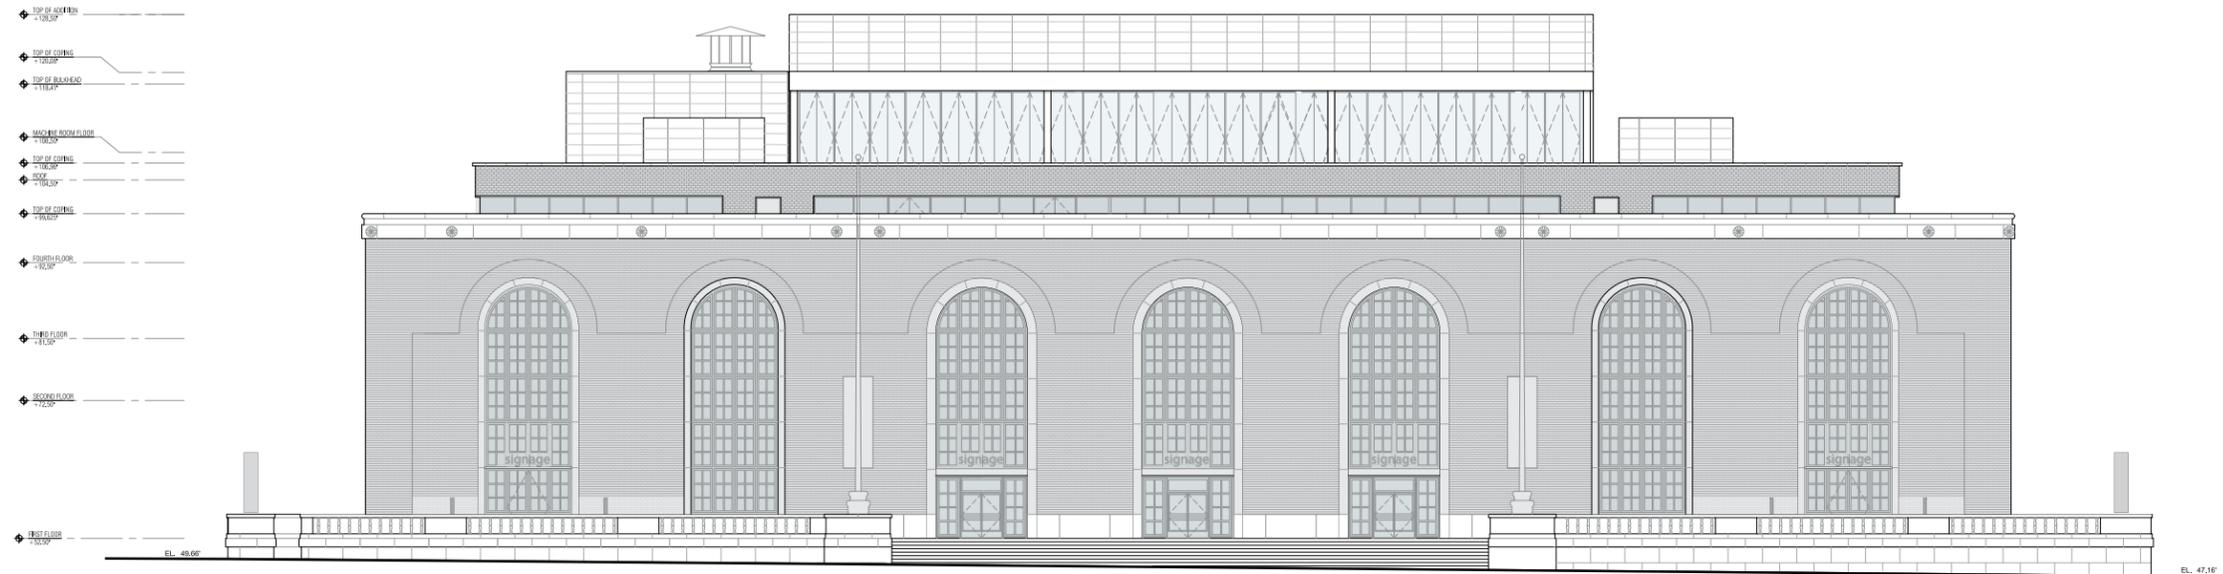


① WEST ELEVATION
1/8"=1'-0"

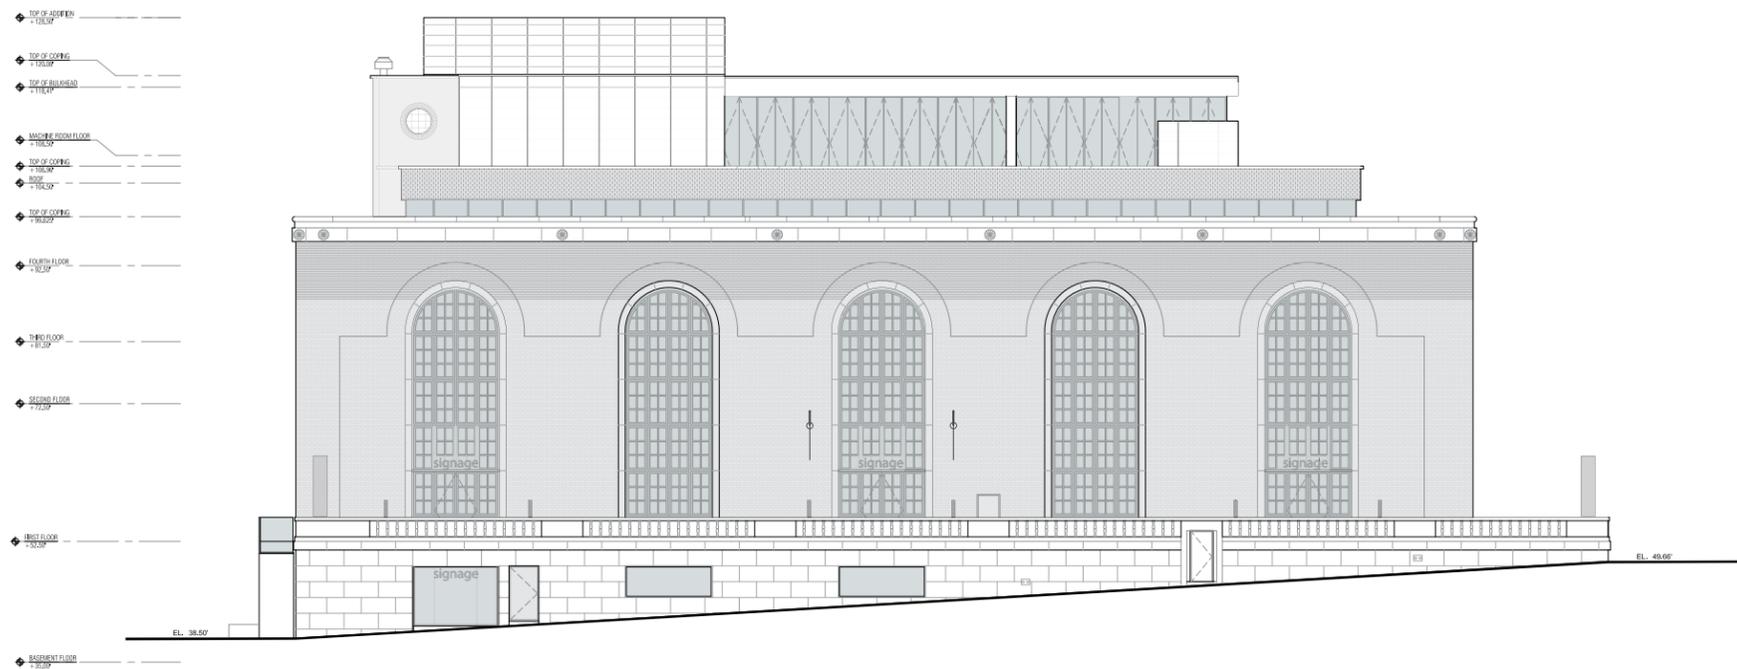


② NORTH ELEVATION
1/8"=1'-0"

W/N ELEVATION: NEW PROPOSAL 08.28.2015

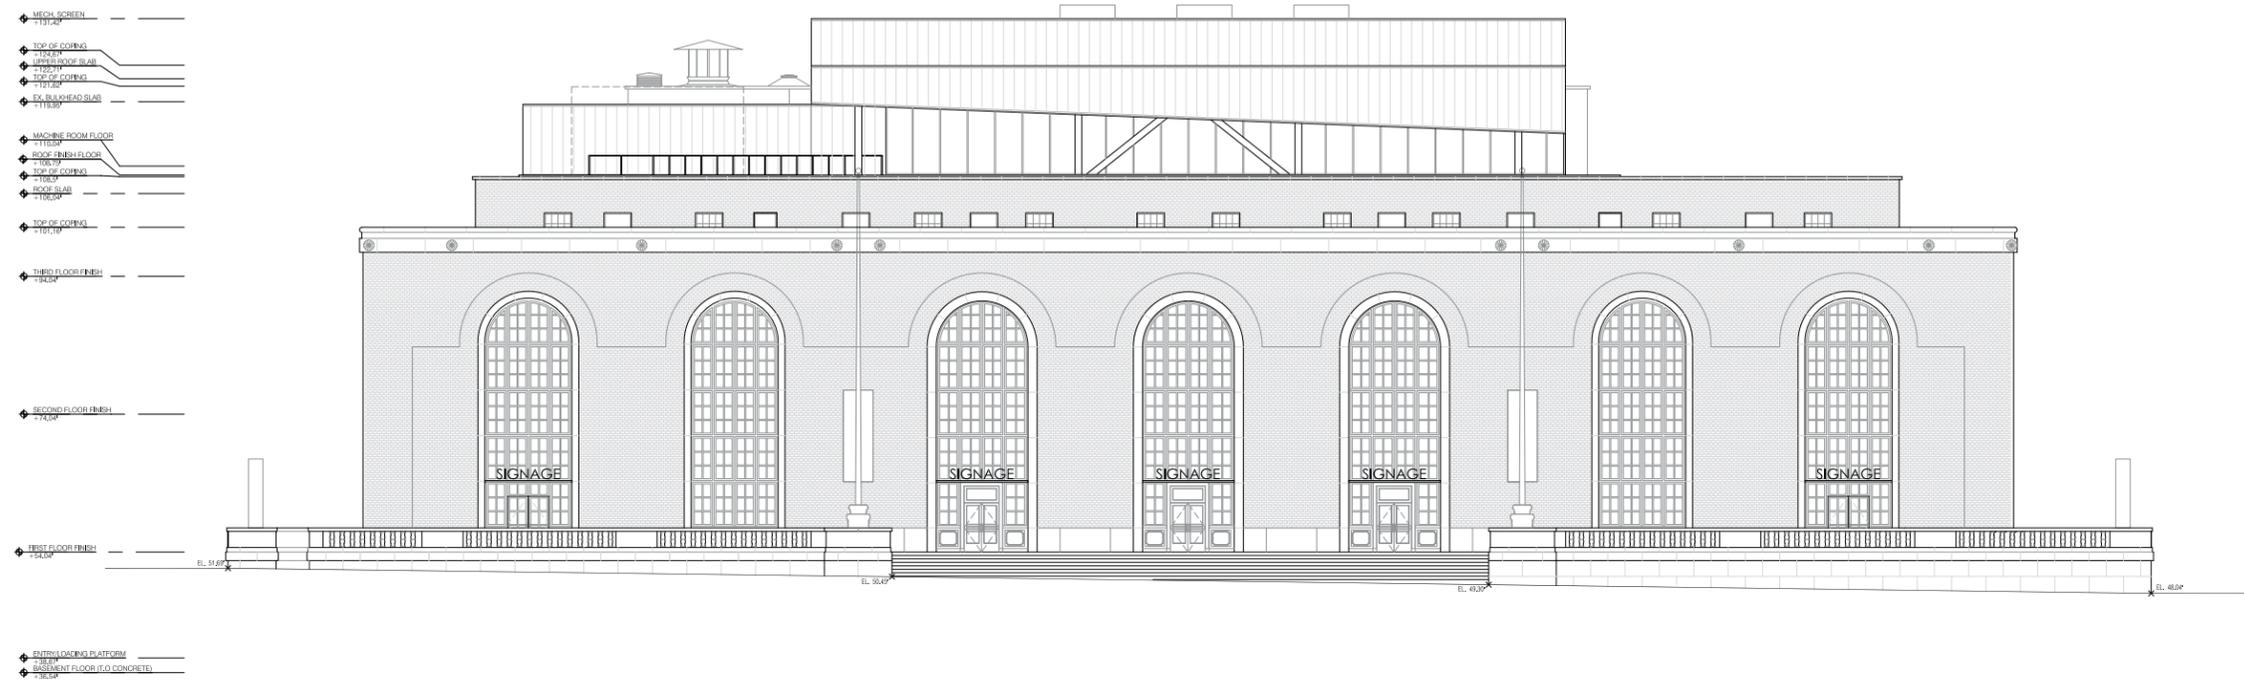


1 WEST ELEVATION
1/8"=1'-0"

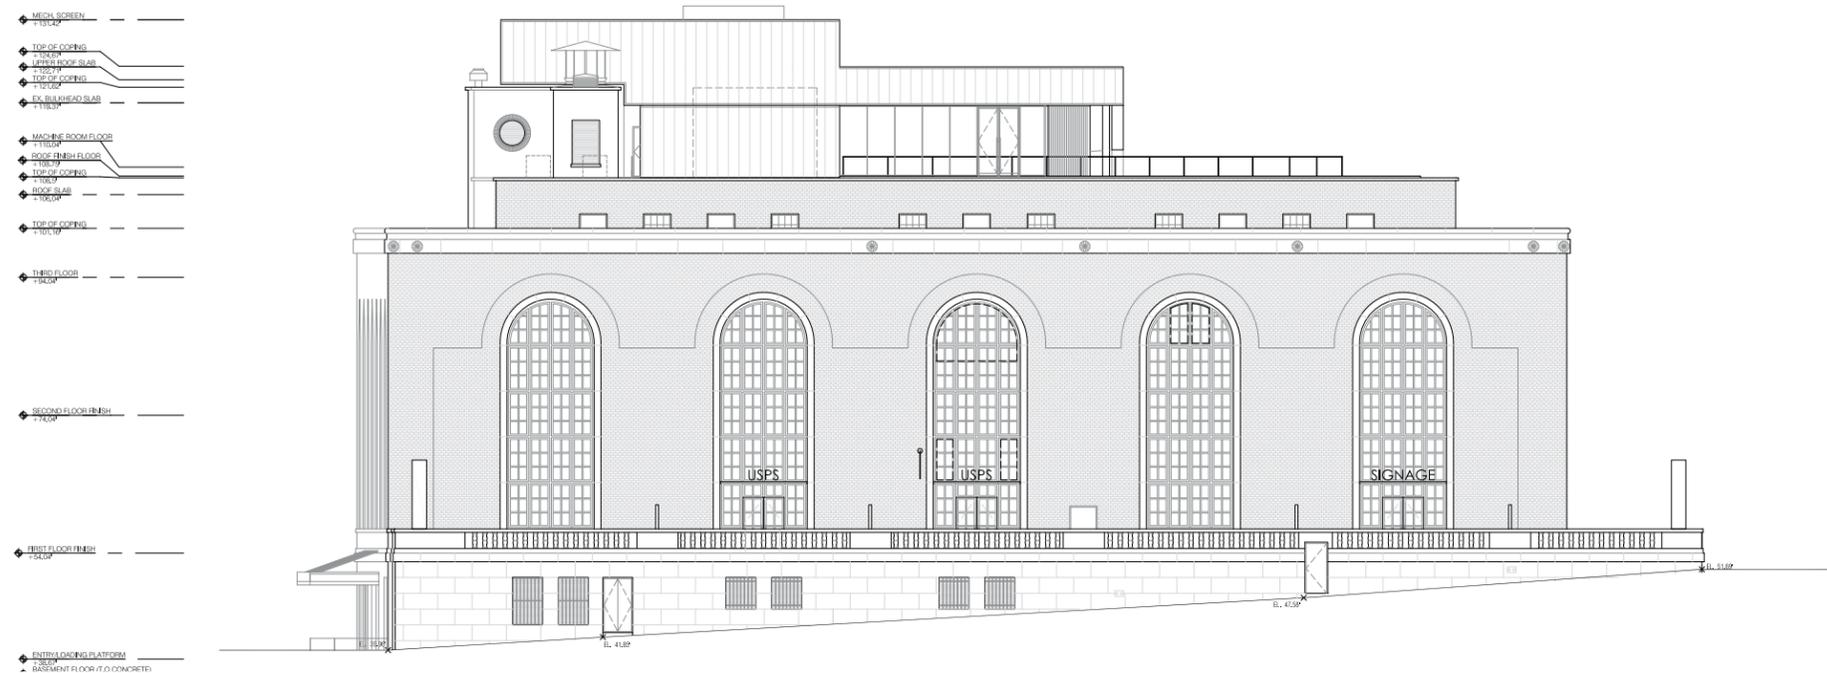


2 NORTH ELEVATION
1/8"=1'-0"

E/S ELEVATION: APPROVED PROPOSAL 02.10.2015

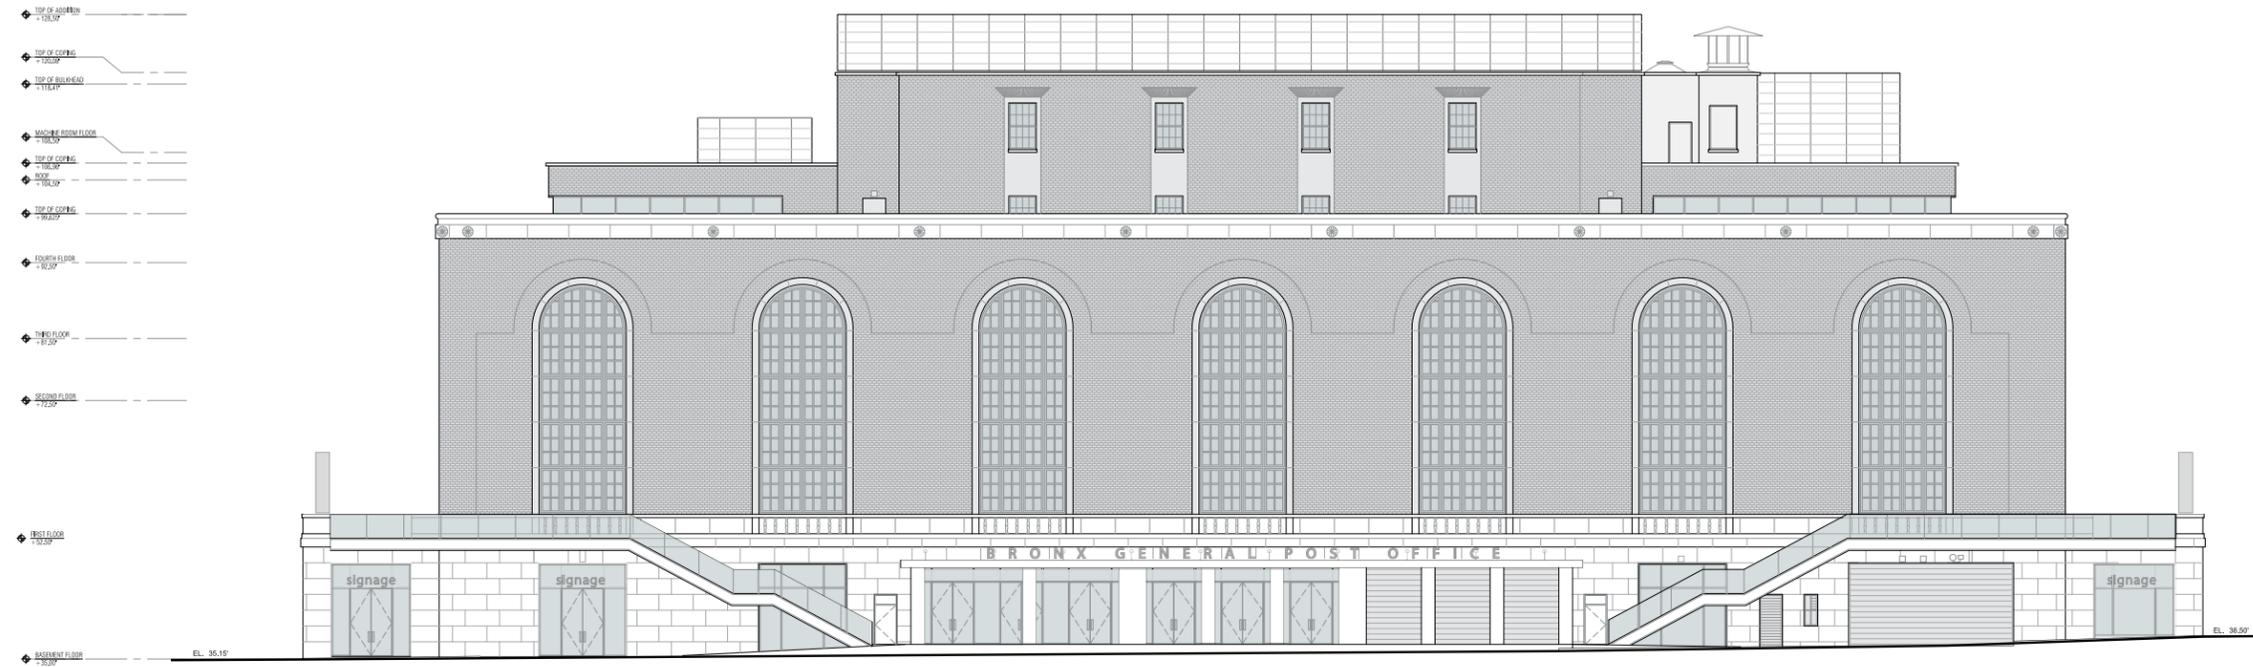


1 EAST ELEVATION
1/8"=1'-0"

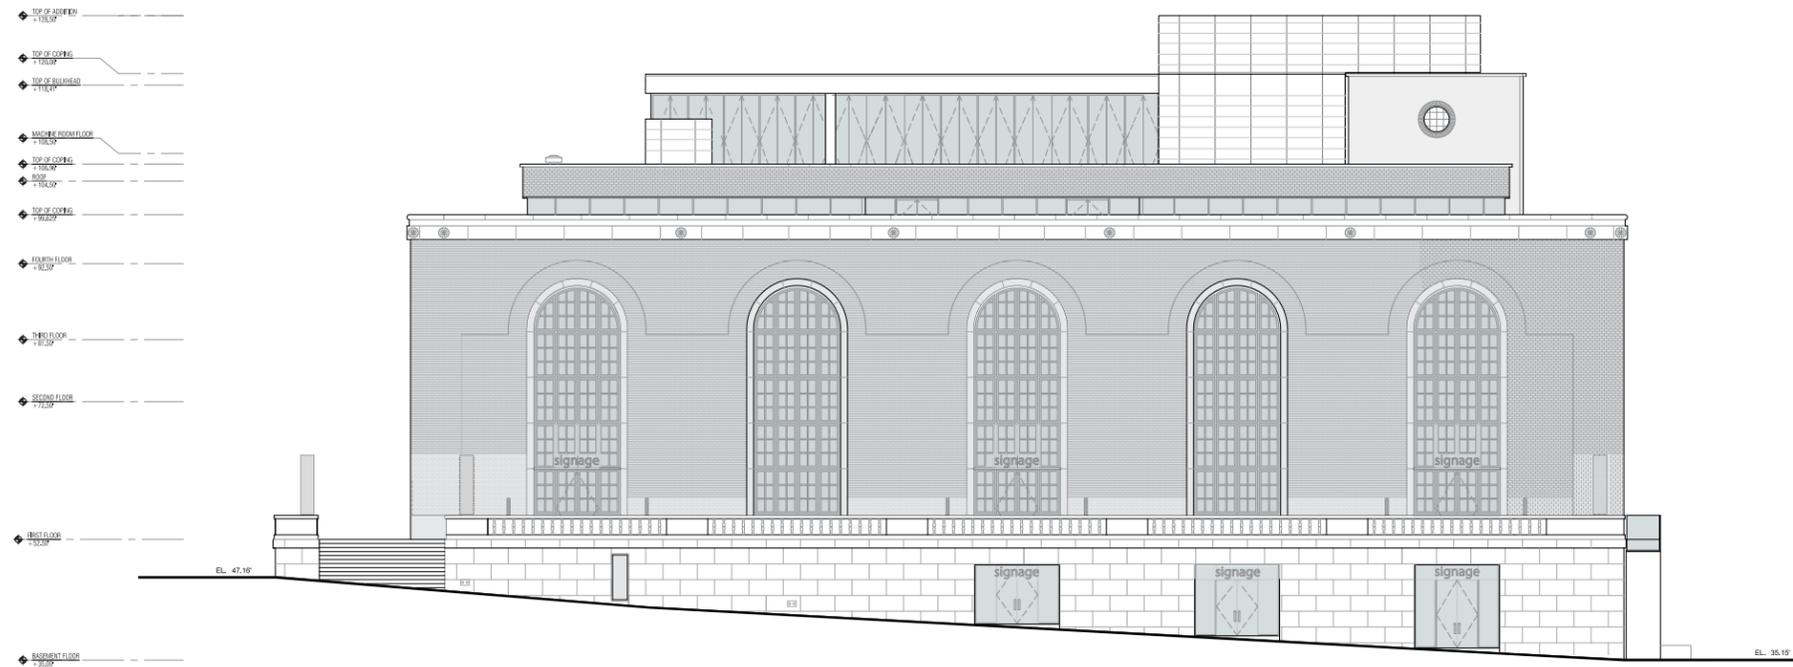


2 SOUTH ELEVATION
1/8"=1'-0"

E/S ELEVATION: NEW PROPOSAL 08.28.2015

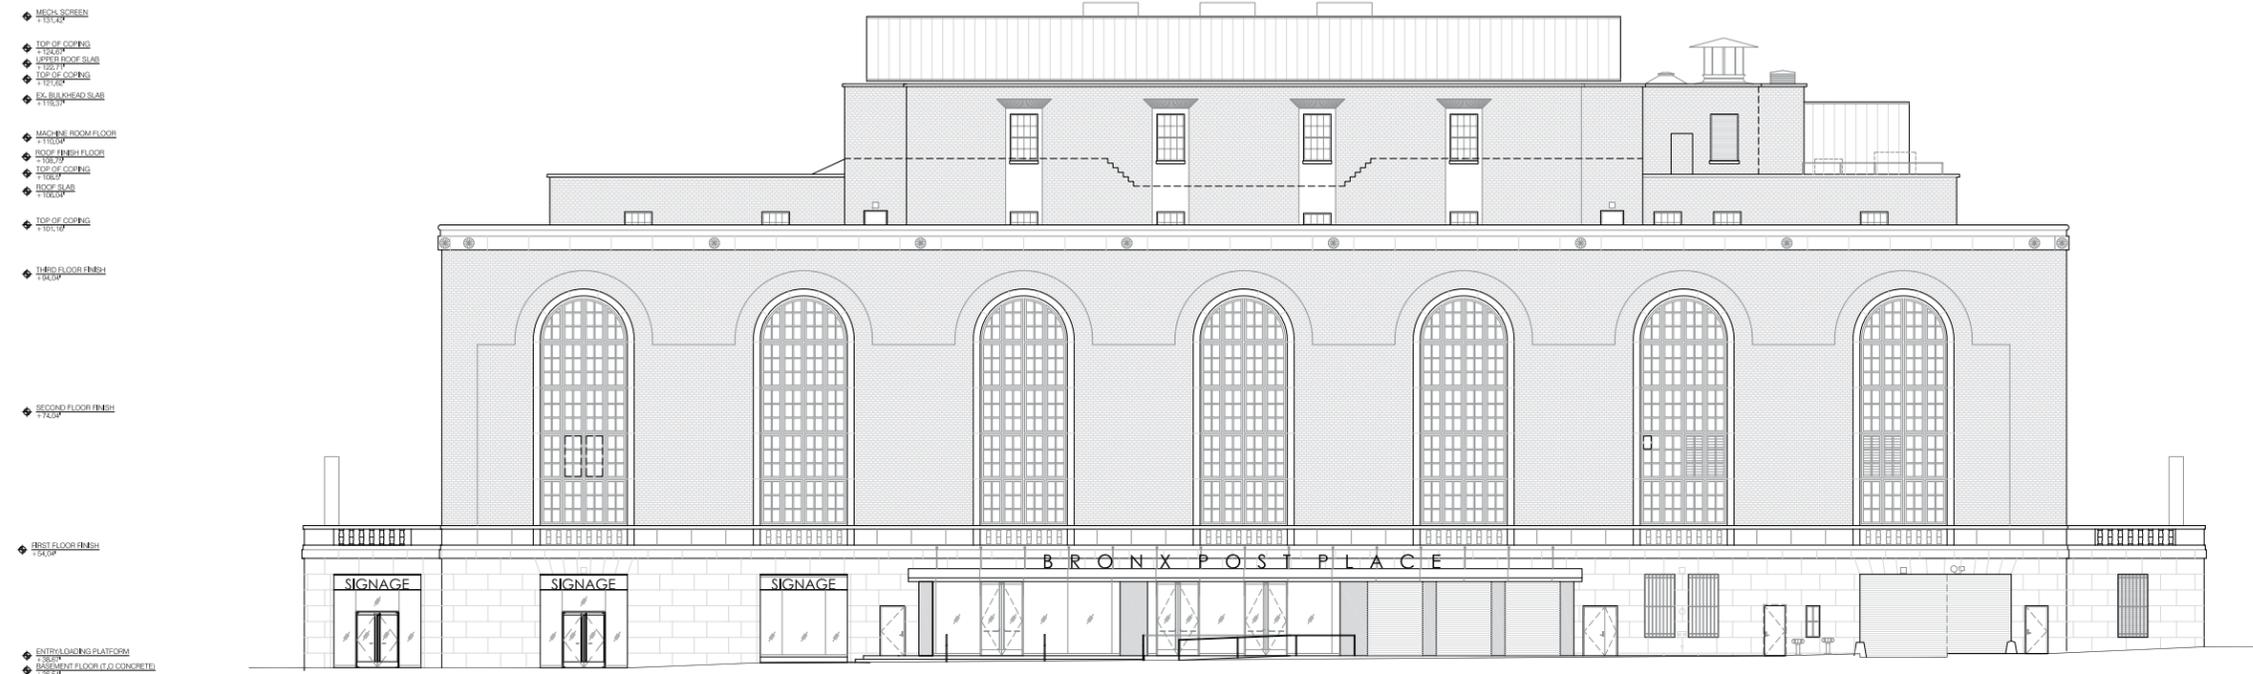





1 EAST ELEVATION
1/8"=1'-0"

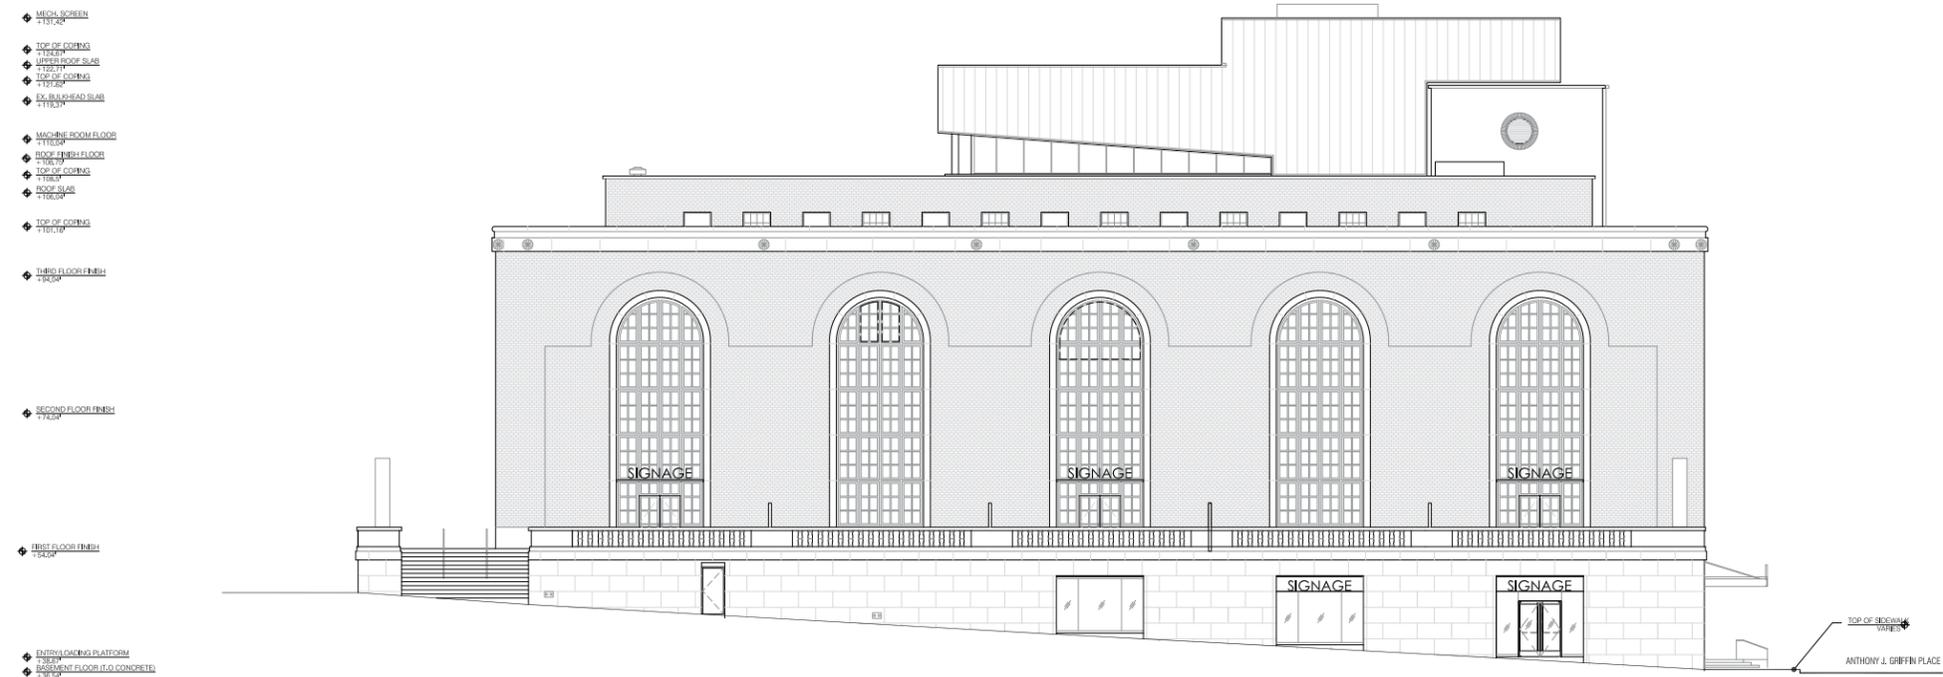

2 SOUTH ELEVATION
1/8"=1'-0"


CUTAWAY ELEVATIONS: APPROVED PROPOSAL 02.10.2015

GLAZING OPENED

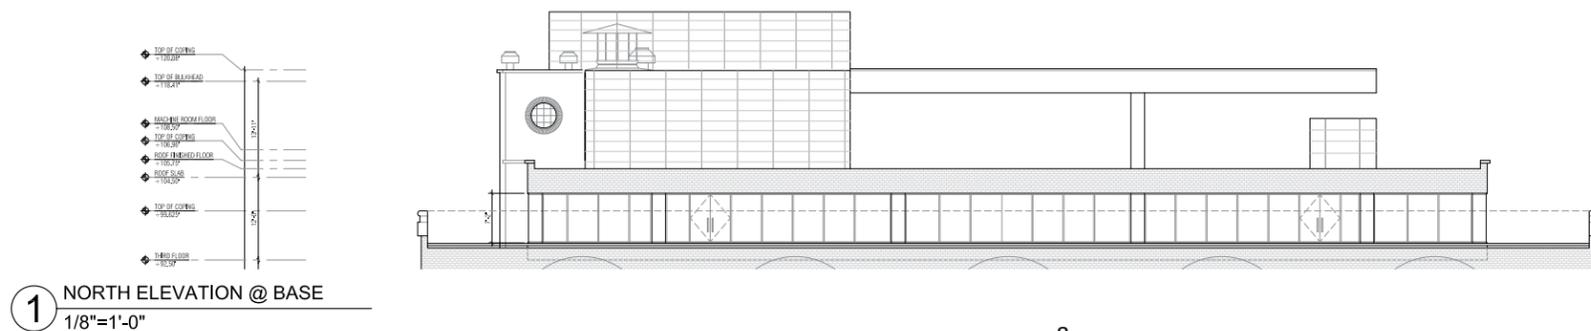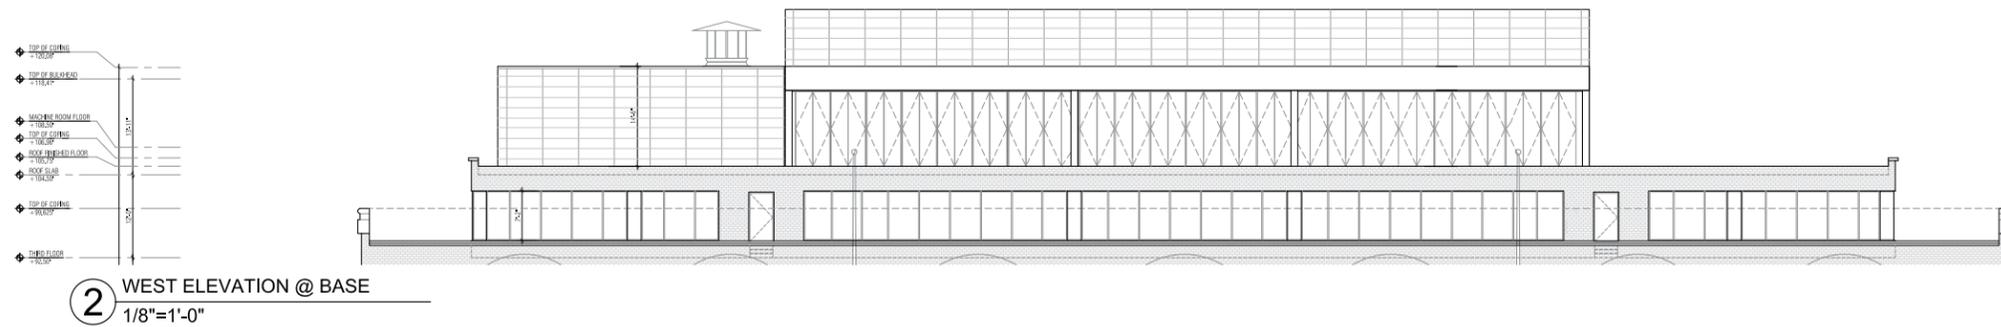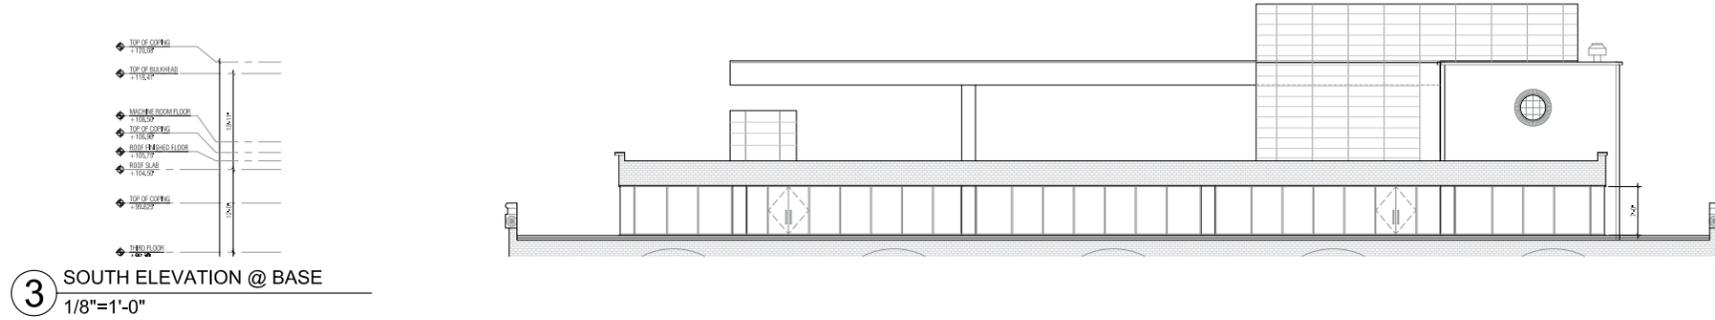
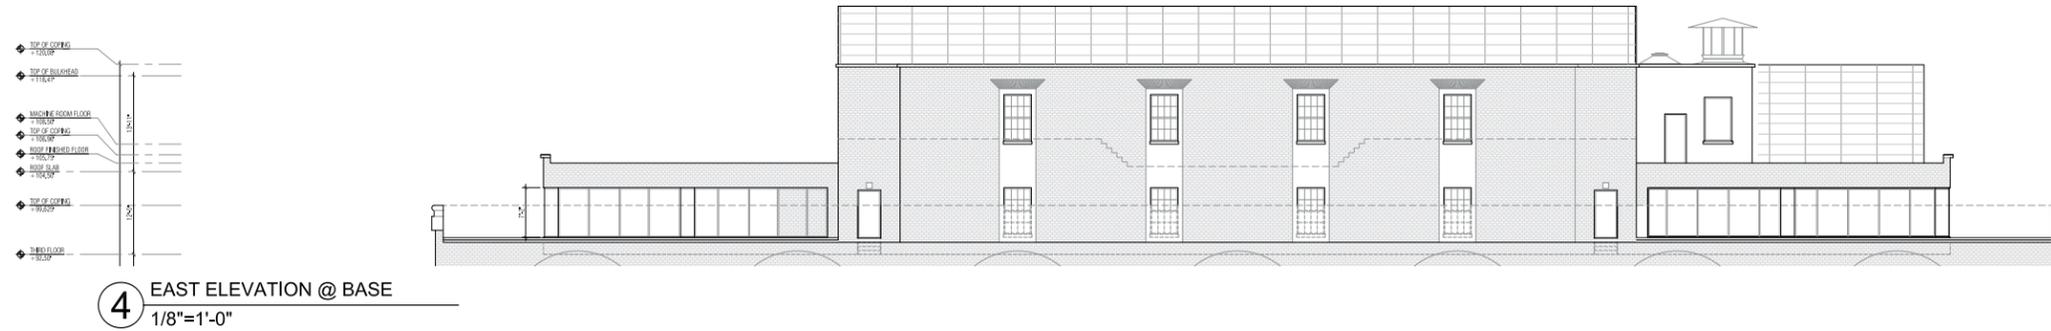


CUTAWAY ELEVATIONS: APPROVED PROPOSAL 02.10.2015



GLAZING CLOSED

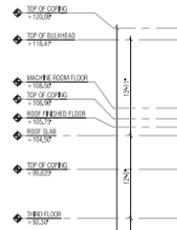



4 EAST ELEVATION @ BASE
1/8"=1'-0"

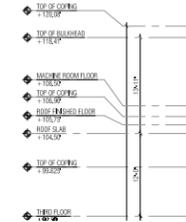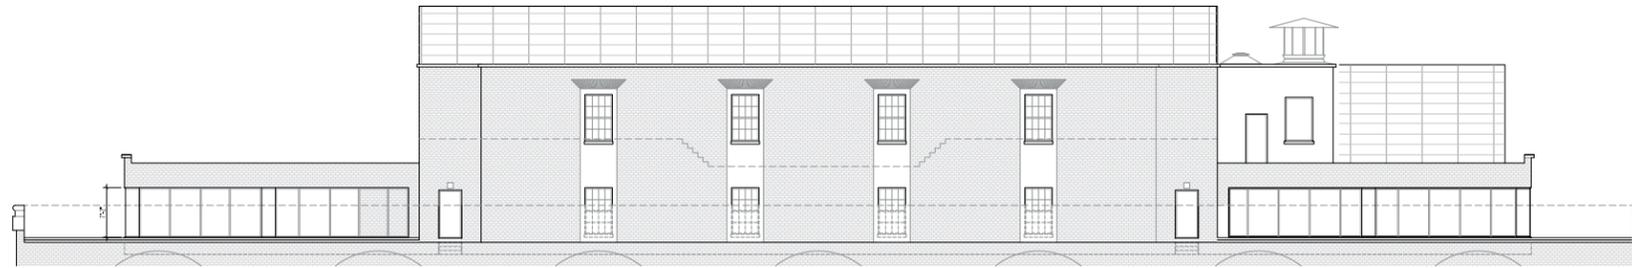


3 SOUTH ELEVATION @ BASE
1/8"=1'-0"

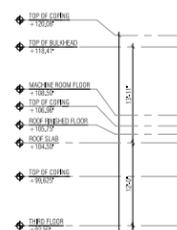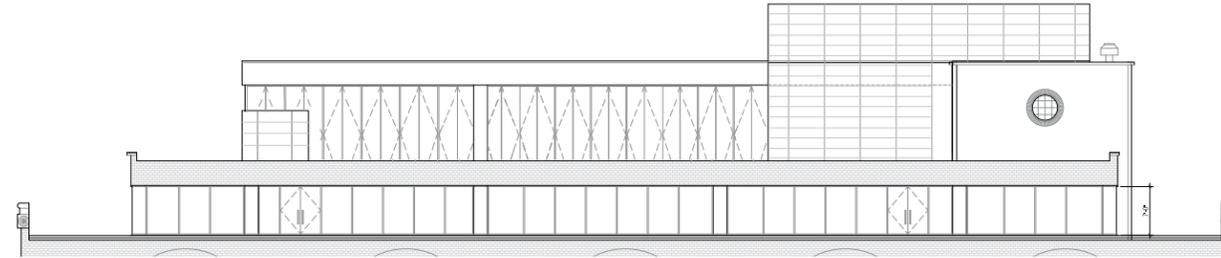

2 WEST ELEVATION @ BASE
1/8"=1'-0"

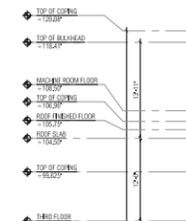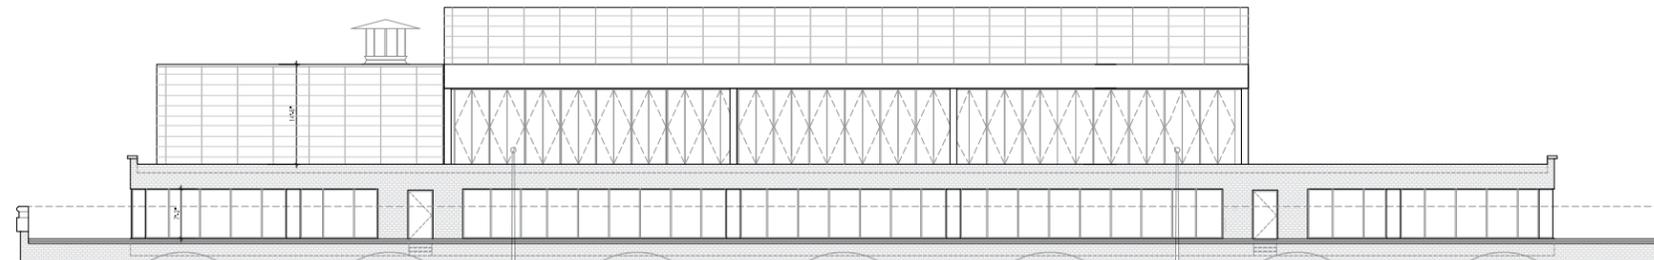


1 NORTH ELEVATION @ BASE
1/8"=1'-0"

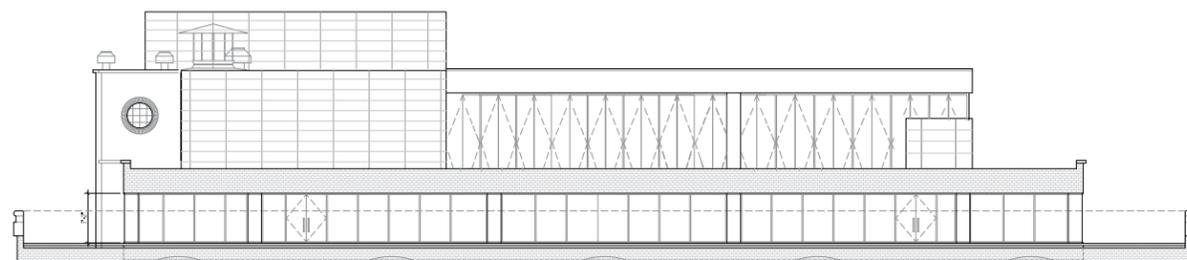

CUTAWAY ELEVATIONS: NEW PROPOSAL 08.28.2015


- MECH SCREEN
+131.24
- TOP OF COPING
+130.0
- UPPER ROOF SLAB
+129.0
- TOP OF COPING
+128.0
- EX. BULKHEAD SLAB
+119.24
- MACHINE ROOM FLOOR
+118.0
- ROOF FINISH FLOOR
+118.0
- TOP OF COPING
+118.0
- ROOF SLAB
+118.0
- TOP OF COPING
+118.0
- THIRD FLOOR FINISH
+118.0

4 EAST ELEVATION @ BASE
1/8"=1'-0"

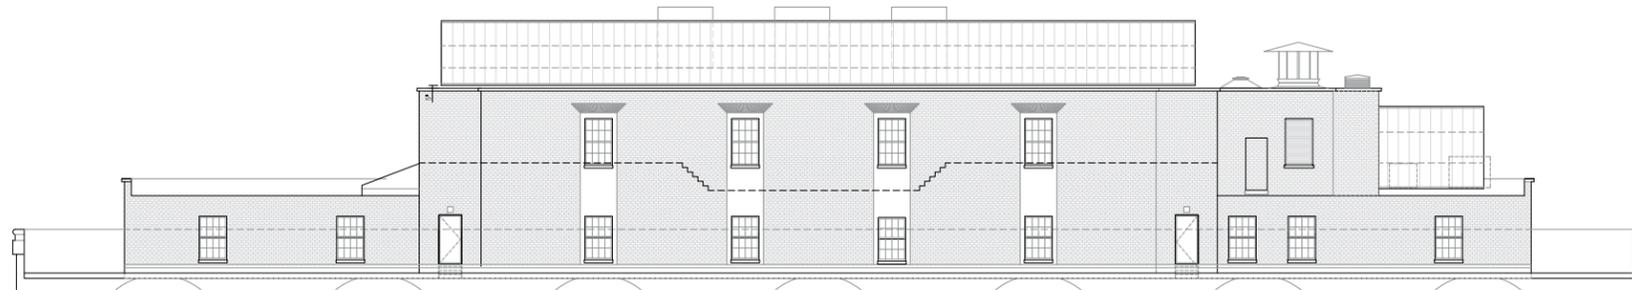


- MECH SCREEN
+131.24
- TOP OF COPING
+130.0
- UPPER ROOF SLAB
+129.0
- TOP OF COPING
+128.0
- EX. BULKHEAD SLAB
+119.24
- MACHINE ROOM FLOOR
+118.0
- ROOF FINISH FLOOR
+118.0
- TOP OF COPING
+118.0
- ROOF SLAB
+118.0
- TOP OF COPING
+118.0
- THIRD FLOOR FINISH
+118.0

3 SOUTH ELEVATION @ BASE
1/8"=1'-0"

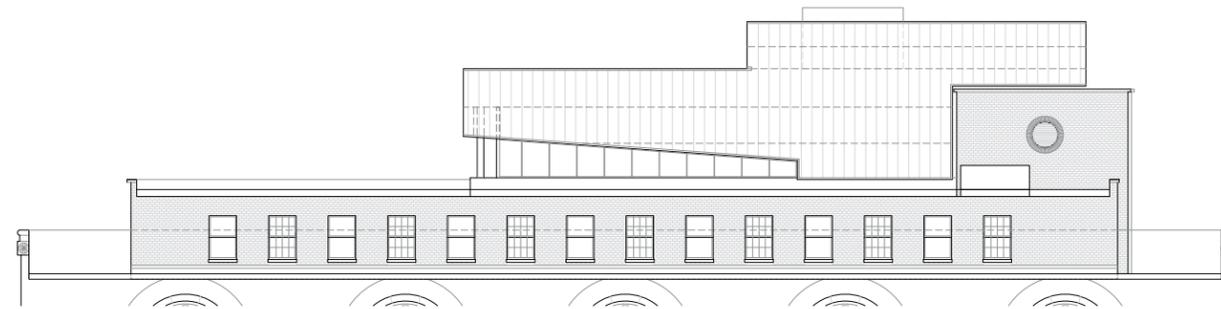


- MECH SCREEN
+131.24
- TOP OF COPING
+130.0
- UPPER ROOF SLAB
+129.0
- TOP OF COPING
+128.0
- EX. BULKHEAD SLAB
+119.24
- MACHINE ROOM FLOOR
+118.0
- ROOF FINISH FLOOR
+118.0
- TOP OF COPING
+118.0
- ROOF SLAB
+118.0
- TOP OF COPING
+118.0
- THIRD FLOOR FINISH
+118.0

2 WEST ELEVATION @ BASE
1/8"=1'-0"



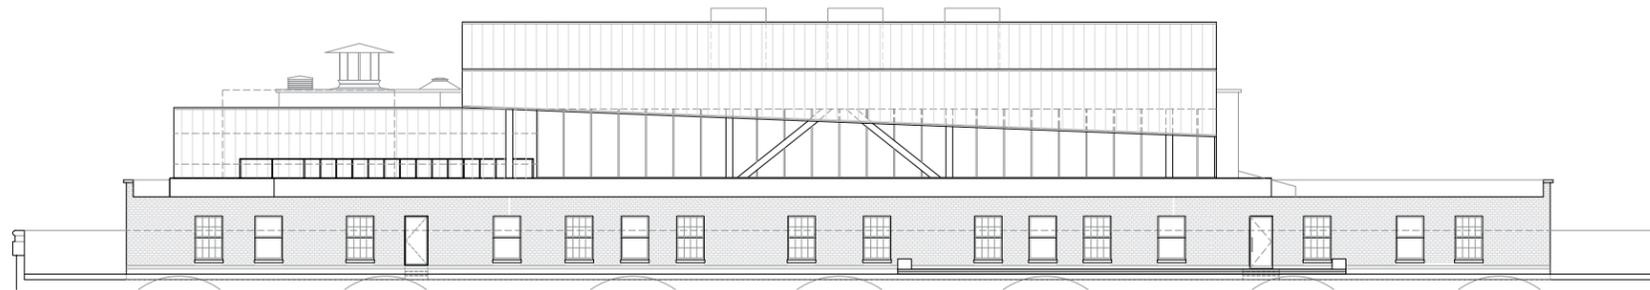


- MECH SCREEN
+131.24
- TOP OF COPING
+130.0
- UPPER ROOF SLAB
+129.0
- TOP OF COPING
+128.0
- EX. BULKHEAD SLAB
+119.24
- MACHINE ROOM FLOOR
+118.0
- ROOF FINISH FLOOR
+118.0
- TOP OF COPING
+118.0
- ROOF SLAB
+118.0
- TOP OF COPING
+118.0
- THIRD FLOOR FINISH
+118.0


1 NORTH ELEVATION @ BASE
1/8"=1'-0"

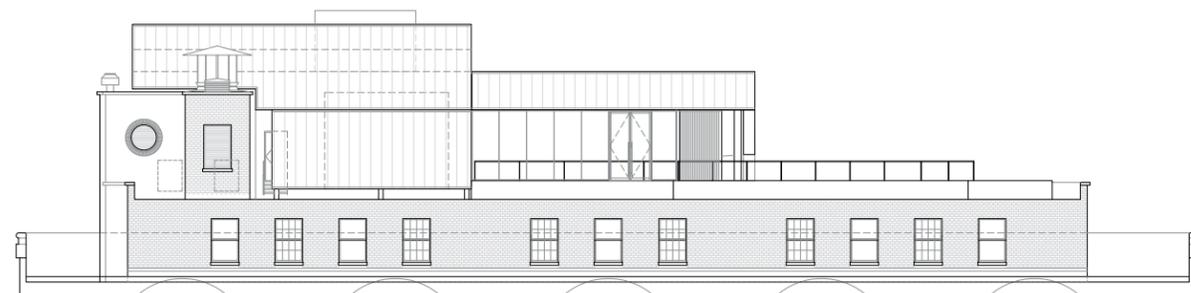


ROOF ENCLOSURE DETAILS:

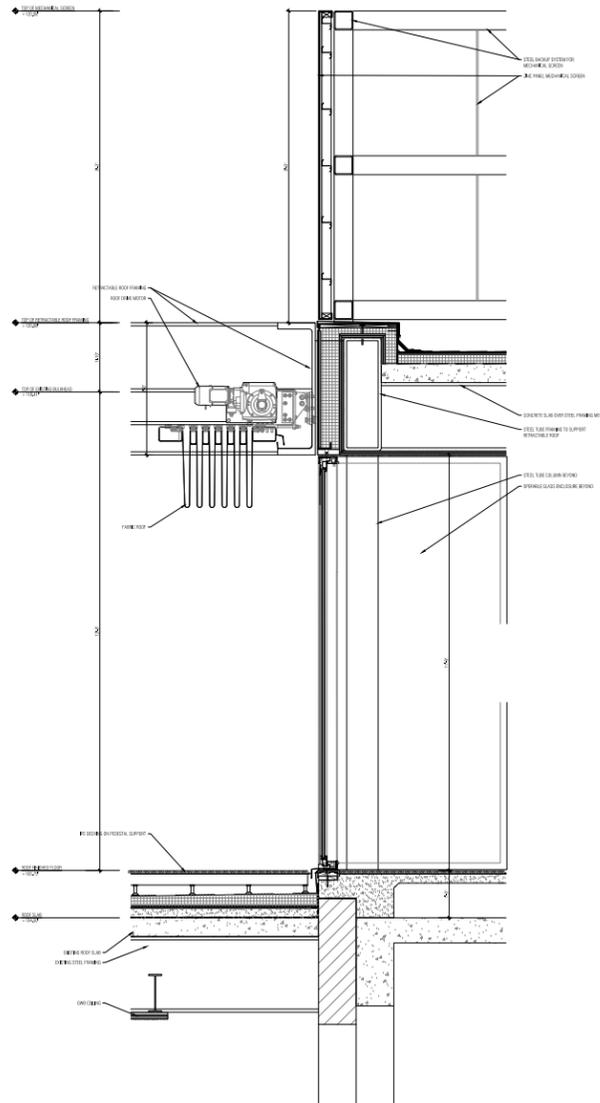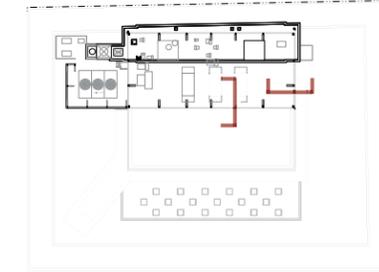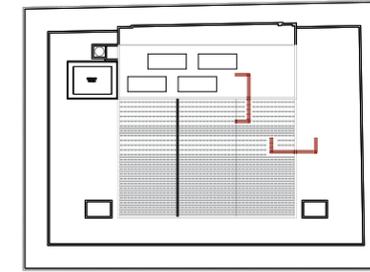


SECTION THROUGH STOREFRONT

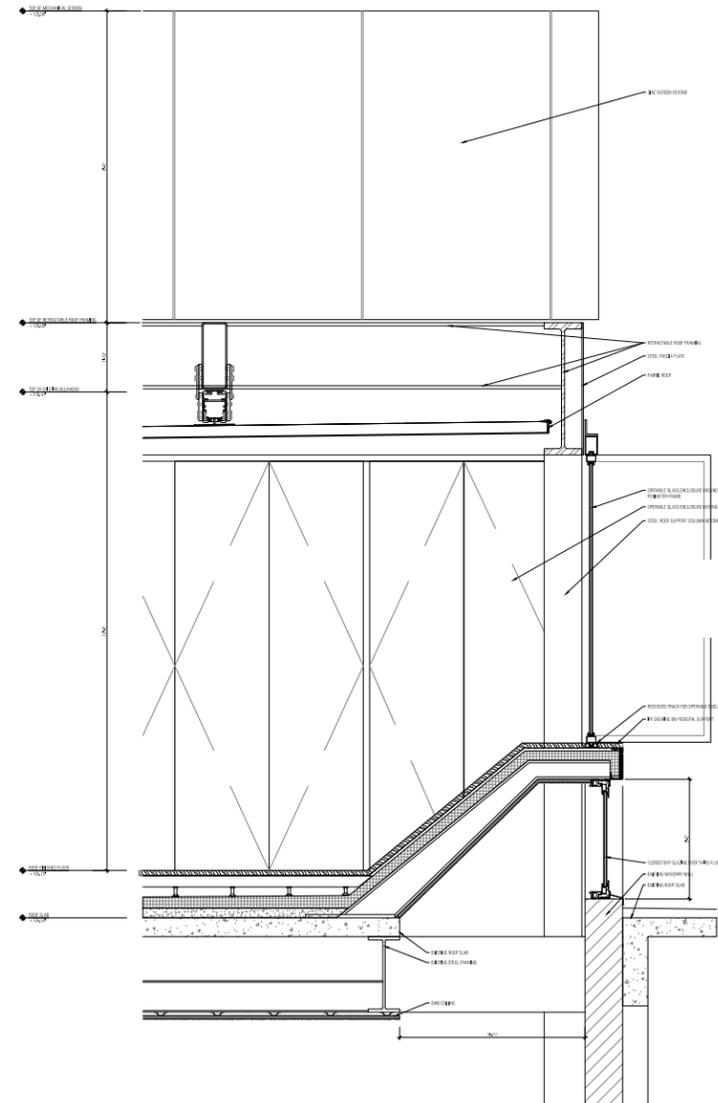

SECTION THROUGH RETRACT. ROOF

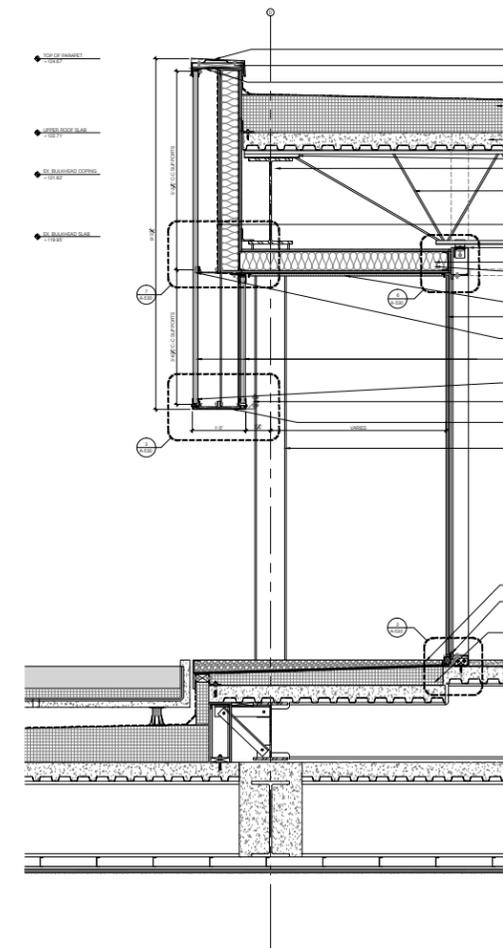

SECTION THROUGH STOREFRONT

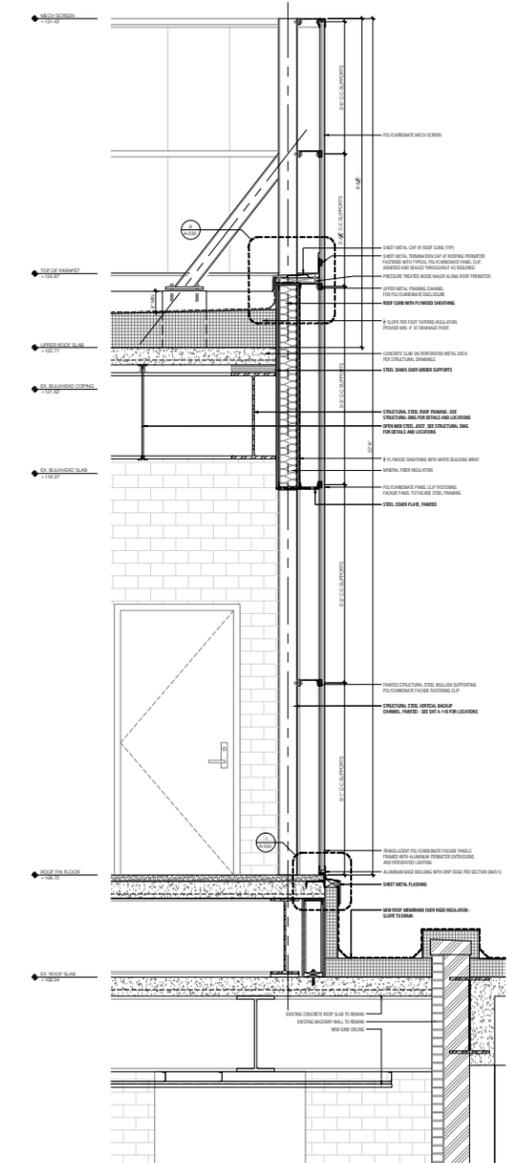


SECTION THROUGH S ENCLOSURE

APPROVED PROPOSAL 02.10.2015

NEW PROPOSAL 08.28.2015


SIGHTLINE STUDY

VIEW FROM GRAND CONCOURSE-SOUTHWEST-EXISTING CONDITION

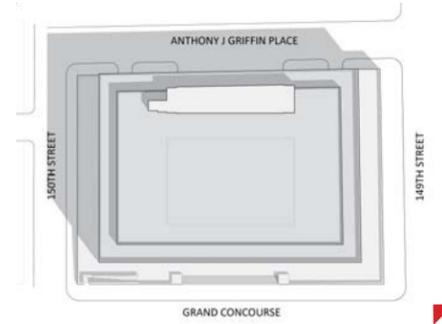


SIGHTLINE STUDY

VIEW FROM GRAND CONCOURSE-SOUTHWEST-APPROVED PROPOSAL 02.10.15

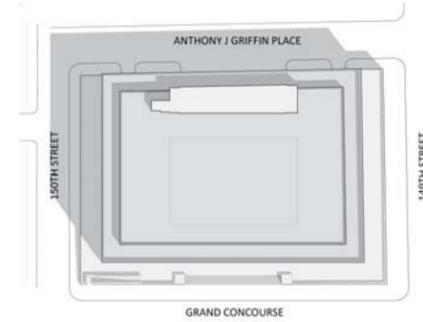


SIGHTLINE STUDY

VIEW FROM GRAND CONCOURSE-SOUTHWEST-NEW PROPOSAL 08.28.15

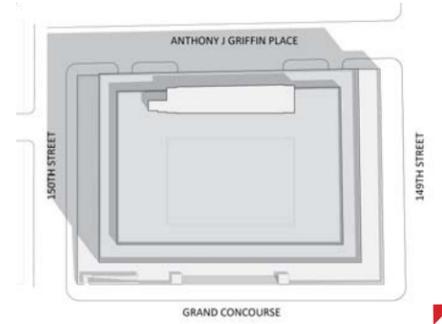


SIGHTLINE STUDY

VIEW FROM 149TH STREET-SOUTHEAST-EXISTING CONDITION

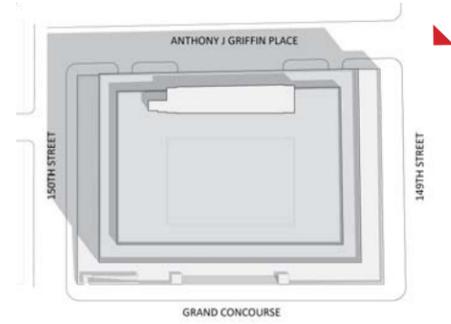


SIGHTLINE STUDY

VIEW FROM 149TH STREET-SOUTHEAST-APPROVED PROPOSAL 02.10.15

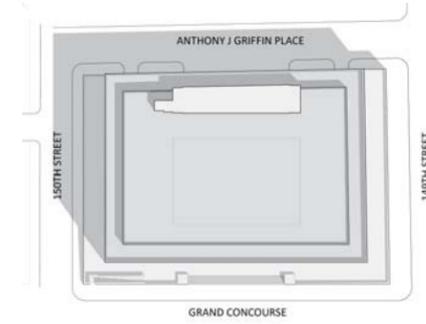


SIGHTLINE STUDY

VIEW FROM 149TH STREET-SOUTHEAST-NEW PROPOSAL 08.28.15

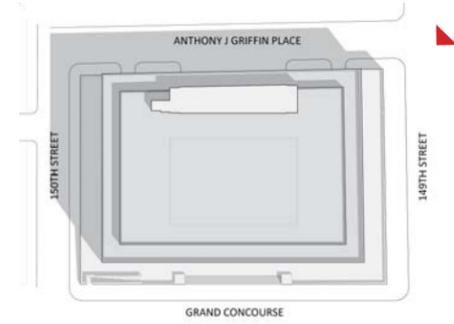


SIGHTLINE STUDY

VIEW FROM GRAND CONCOURSE-NORTHWEST-EXISTING CONDITION

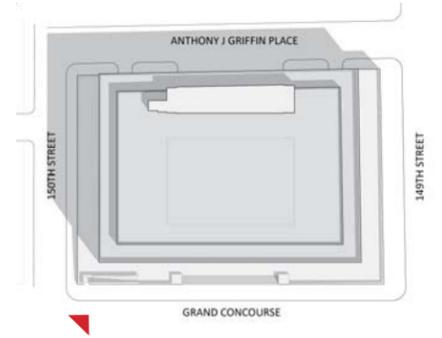


SIGHTLINE STUDY

VIEW FROM GRAND CONCOURSE-NORTHWEST-APPROVED PROPOSAL 02.10.15

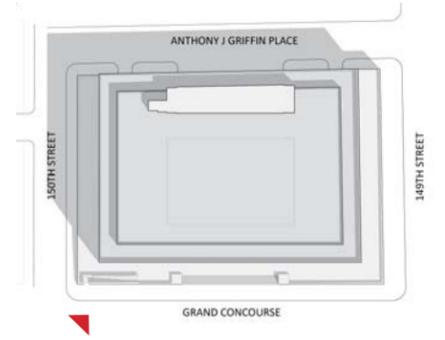


SIGHTLINE STUDY

VIEW FROM GRAND CONCOURSE-NORTHWEST-NEW PROPOSAL 08.28.15

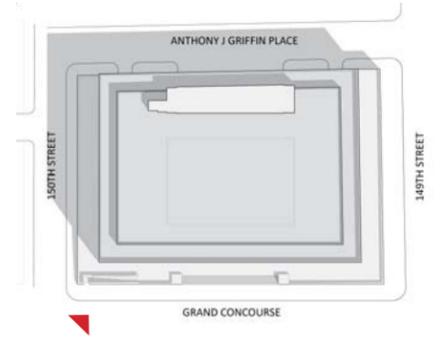


SIGHTLINE STUDY

VIEW FROM GRAND CONCOURSE-ONE BLOCK NORTHWEST-EXISTING CONDITION

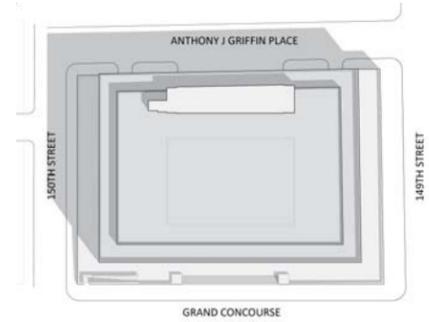


SIGHTLINE STUDY

VIEW FROM GRAND CONCOURSE-ONE BLOCK NORTHWEST-APPROVED PROPOSAL 02.10.15

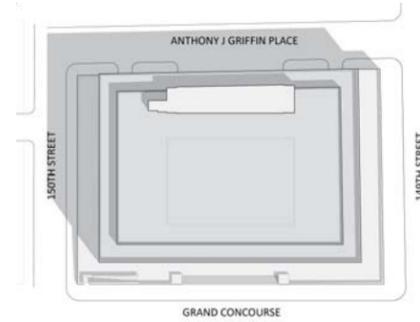


SIGHTLINE STUDY

VIEW FROM GRAND CONCOURSE-ONE BLOCK NORTHWEST-NEW PROPOSAL 08.28.15

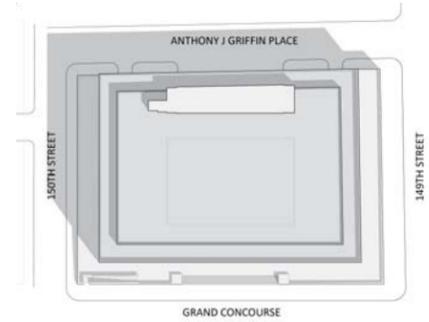


SIGHTLINE STUDY

VIEW FROM GRAND CONCOURSE-ONE BLOCK SOUTHWEST-EXISTING CONDITION

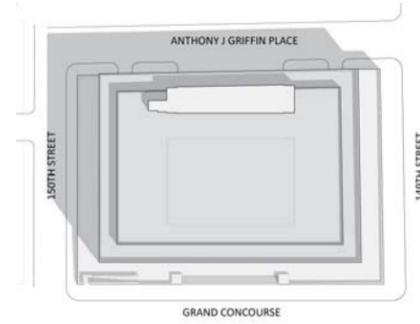


SIGHTLINE STUDY

VIEW FROM GRAND CONCOURSE-ONE BLOCK SOUTHWEST-APPROVED PROPOSAL 02.10.15

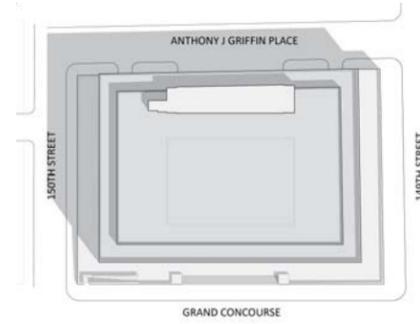

SIGHTLINE STUDY

VIEW FROM GRAND CONCOURSE-ONE BLOCK SOUTHWEST-NEW PROPOSAL 08.28.15

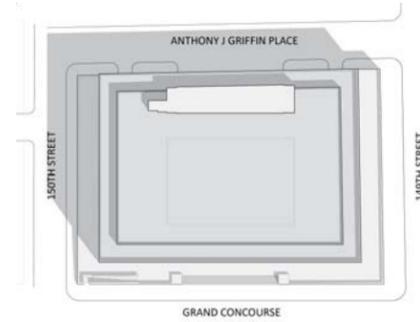

CLEAR POLYCARBONATE-REFERENCE IMAGES



ART MUSEUM, RUSSIA - OMA

CLEAR POLYCARBONATE-REFERENCE IMAGES



ART MUSEUM, RUSSIA - OMA

CLEAR POLYCARBONATE-REFERENCE IMAGES



LABAN DANCE CENTRE, UNITED KINGDOM - HERZOG & DE MURON

MATERIAL SAMPLES



ZINC PANEL



POLYCARBONATE PANEL