



AERIAL VIEW

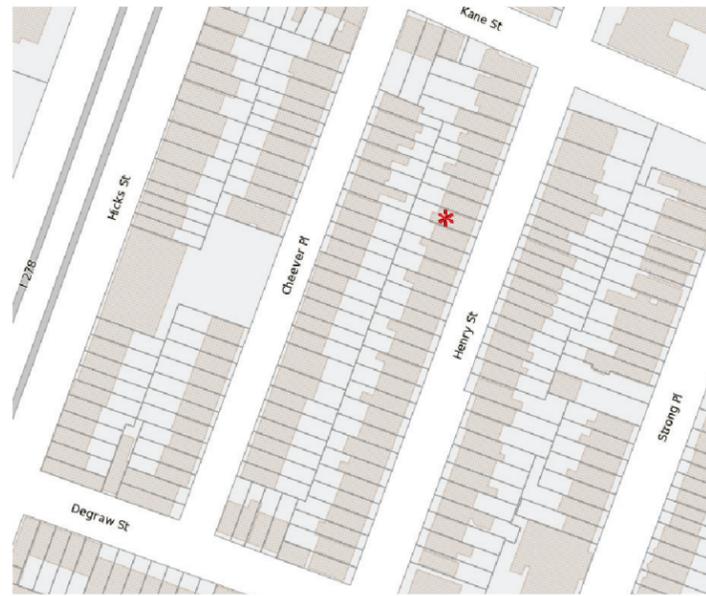

LOCATION MAP

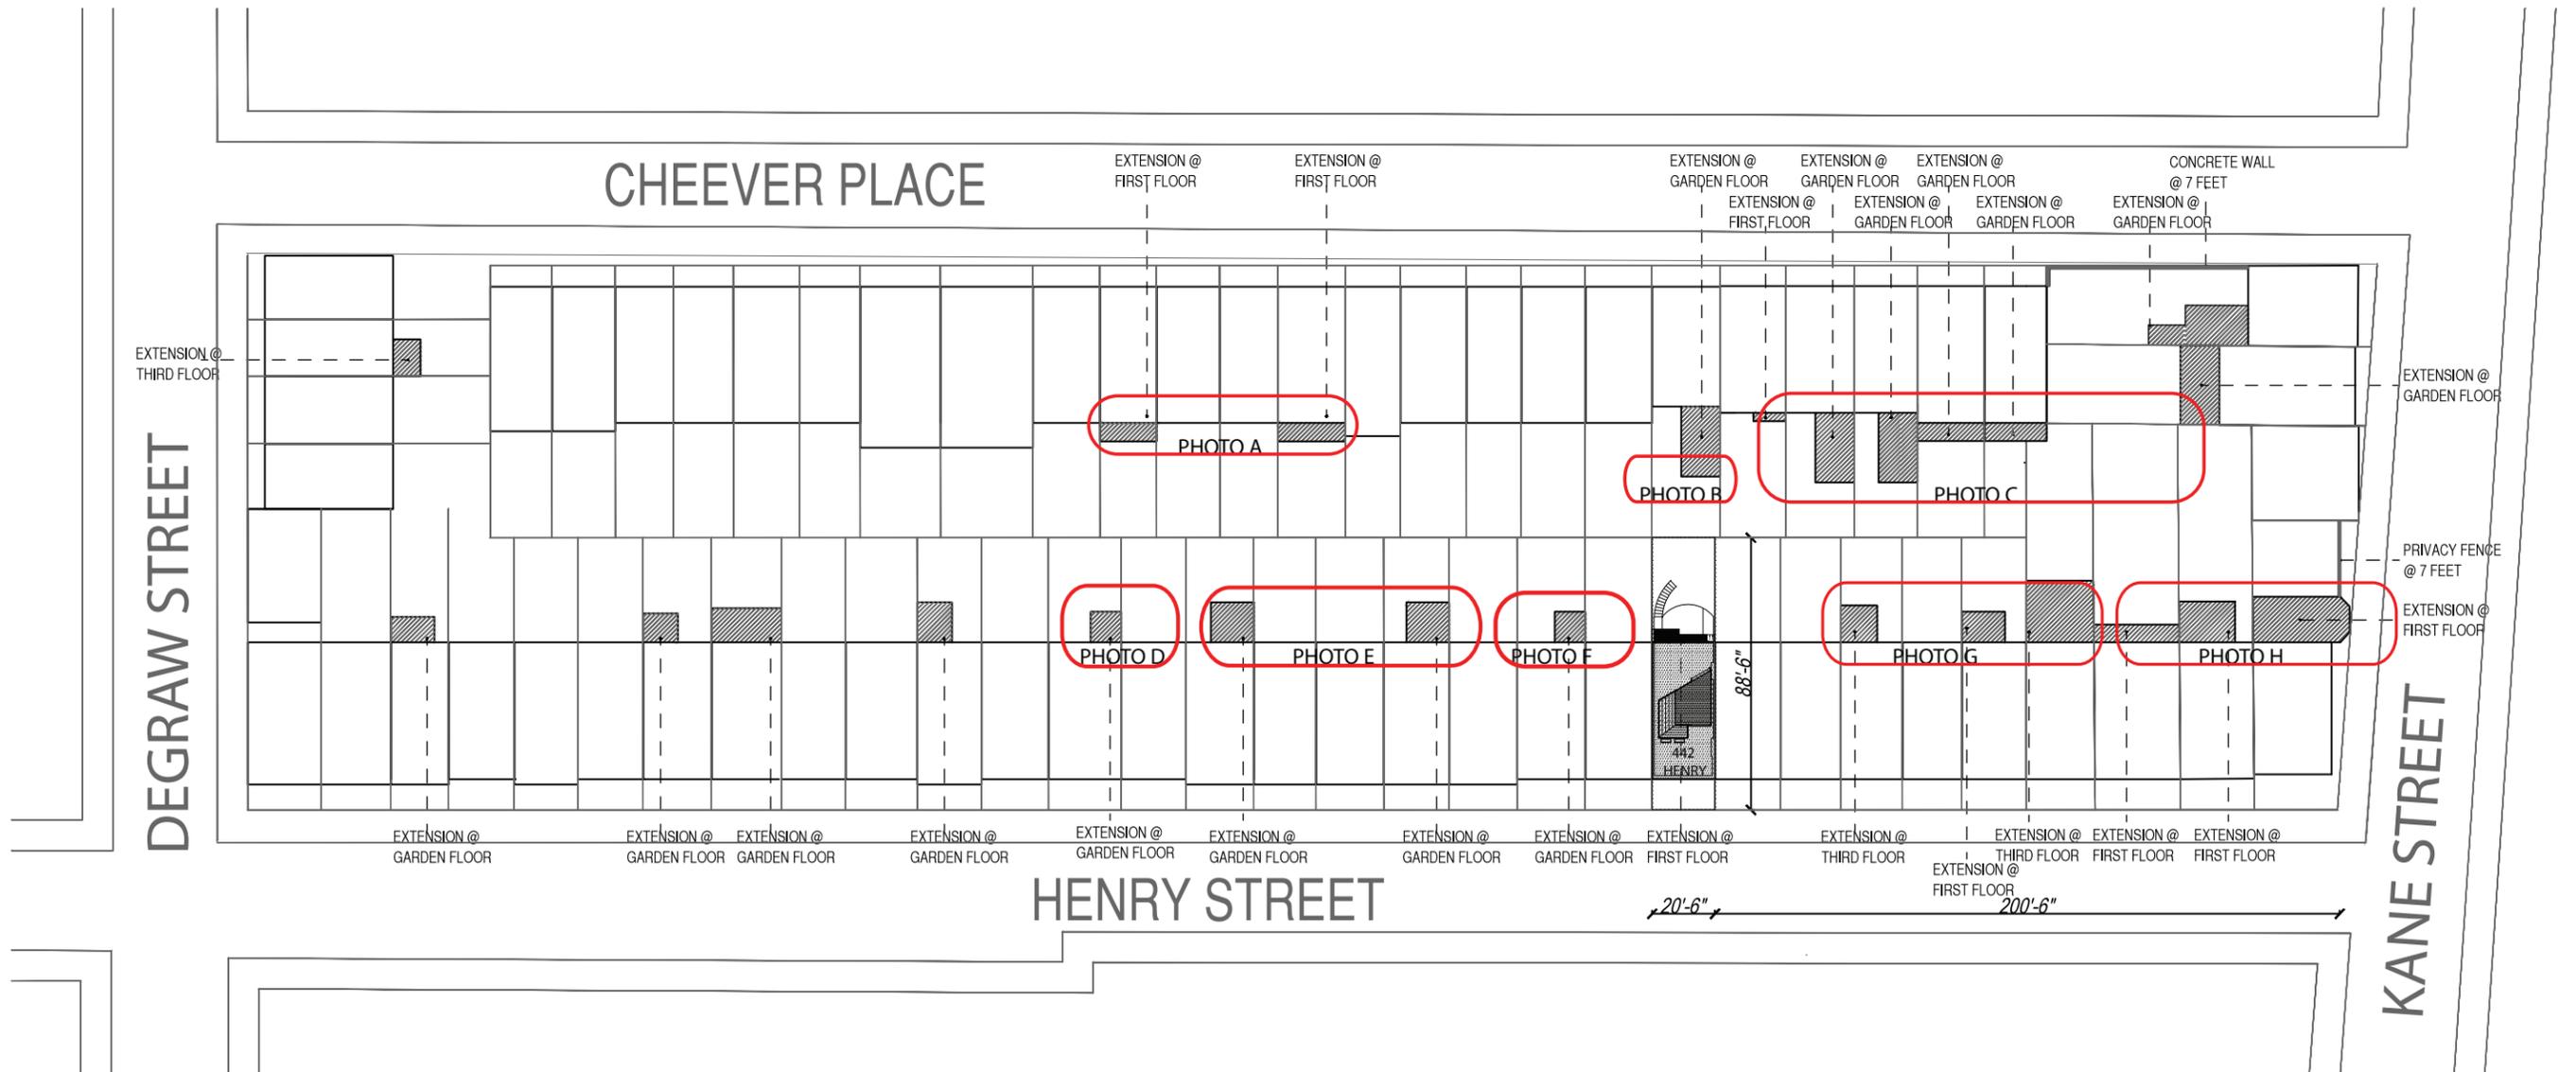

BLOCK PLAN  
NOT TO SCALE

CHEEVER PLACE REAR YARD EXTENSIONS

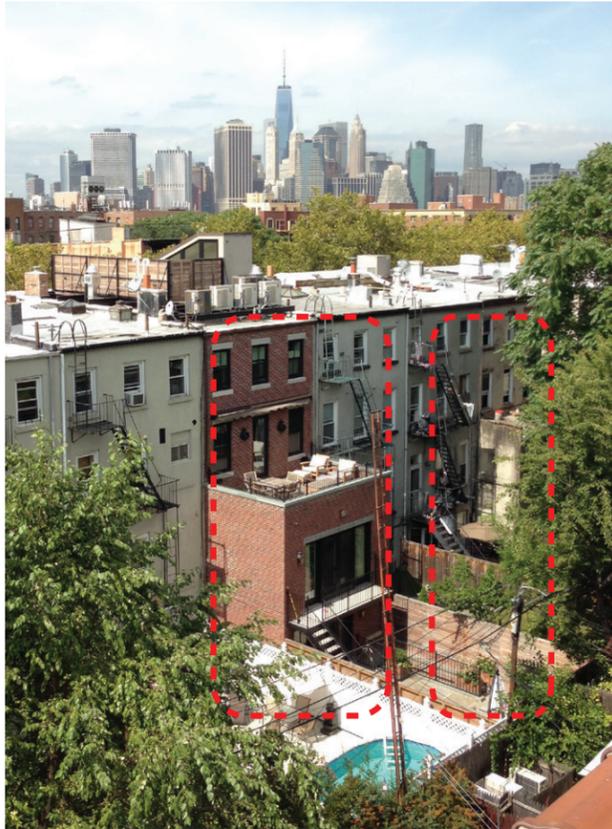


PHOTO A



PHOTO B

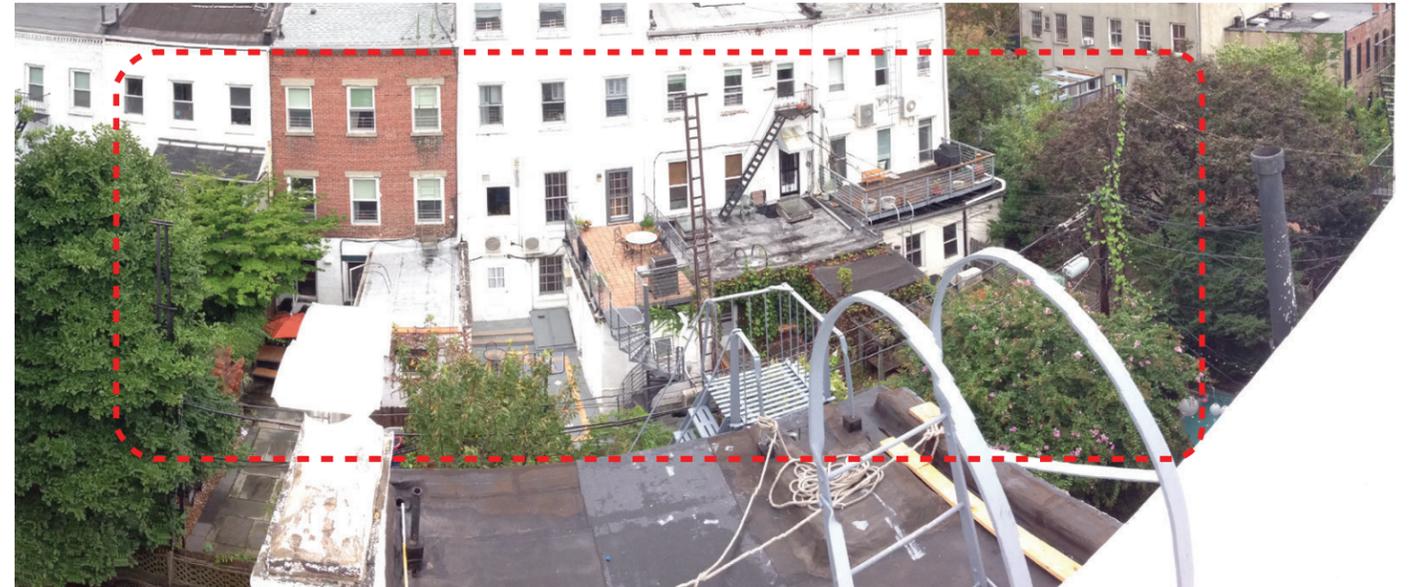


PHOTO C

HENRY STREET REAR YARD EXTENSIONS

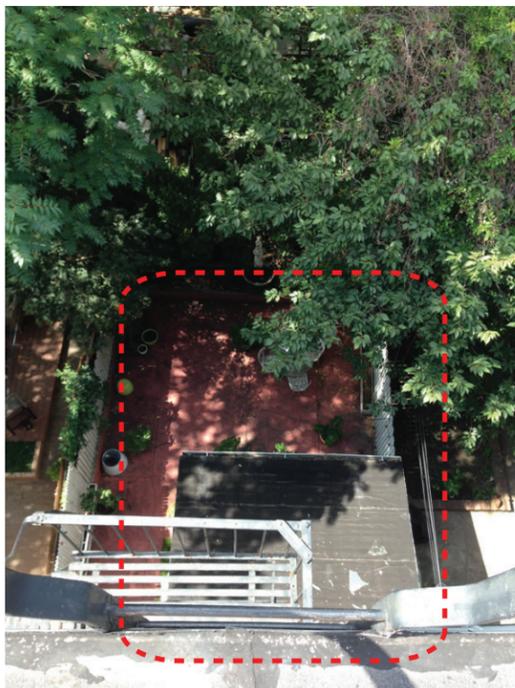


PHOTO D



PHOTO E



PHOTO F




PHOTO G




PHOTO H



EXISTING REAR FACADE

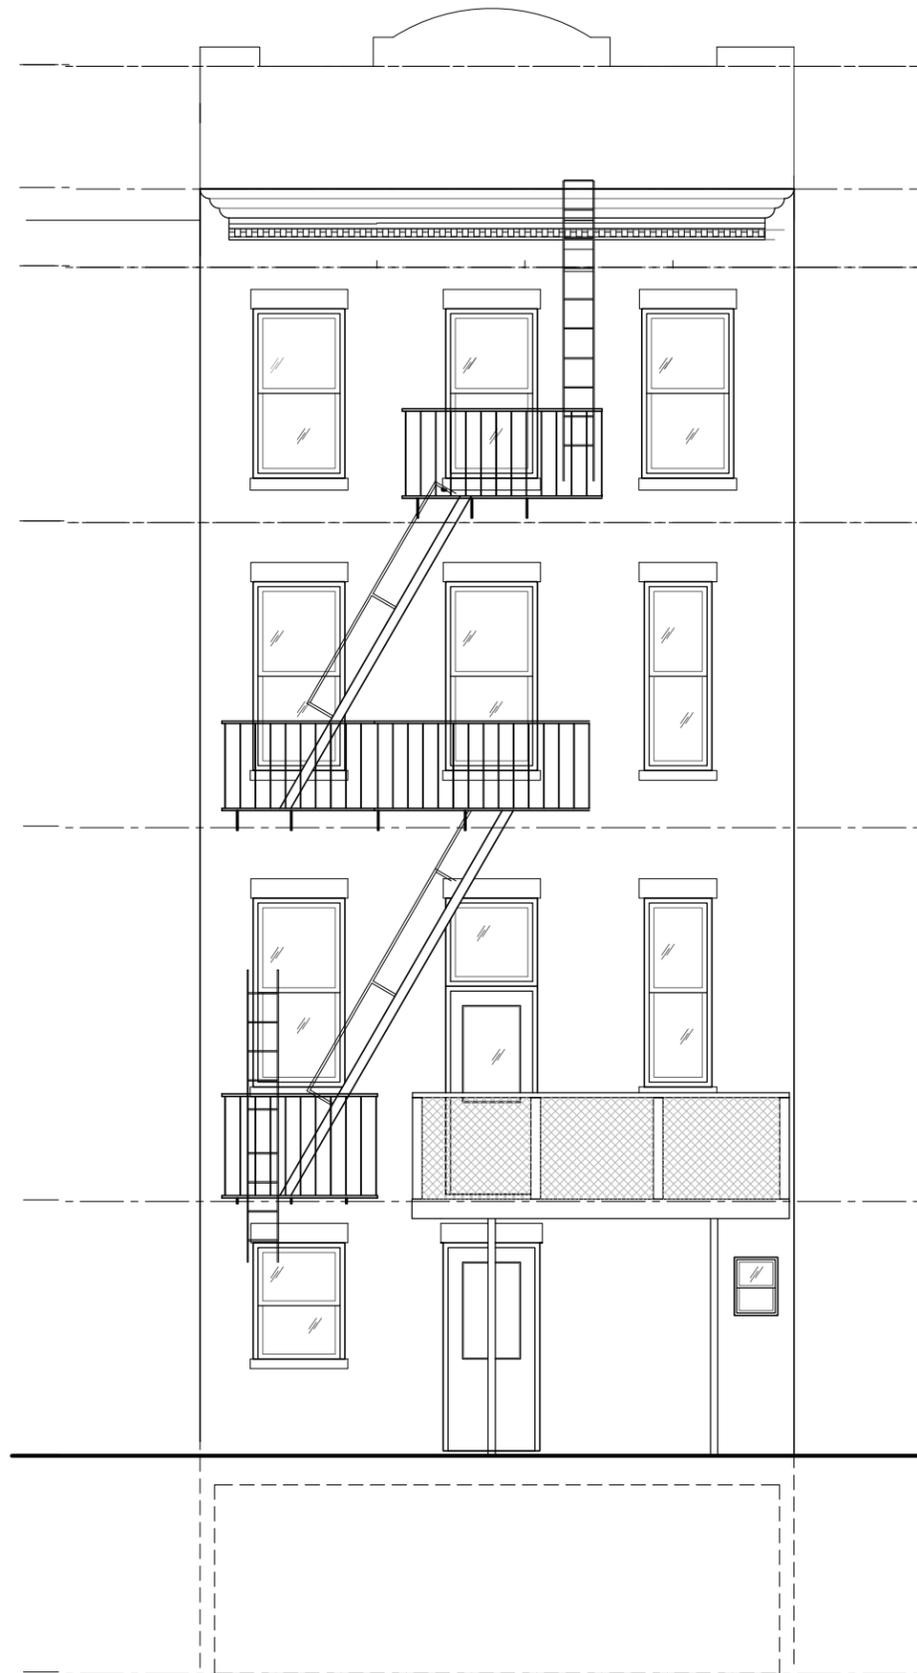


EXISTING REAR ELEVATION  
NOT TO SCALE

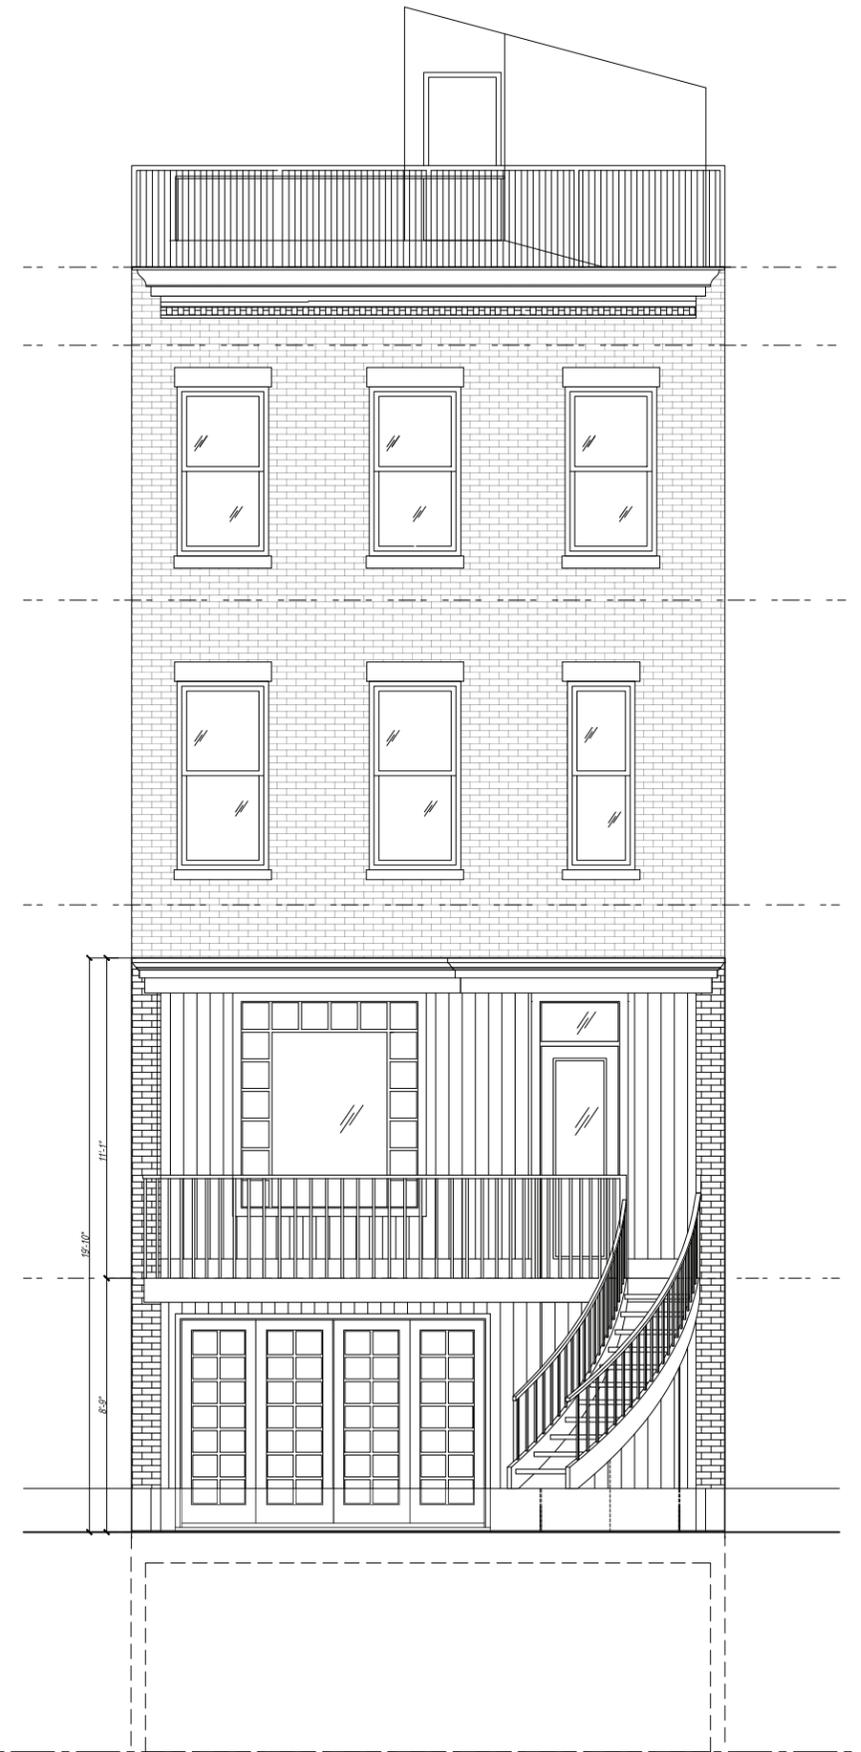


PROPOSED REAR ELEVATION  
NOT TO SCALE

CHARLES C. PERRY ARCHITECT  
442 HENRY STREET  
EXISTING AND PROPOSED REAR FACADE

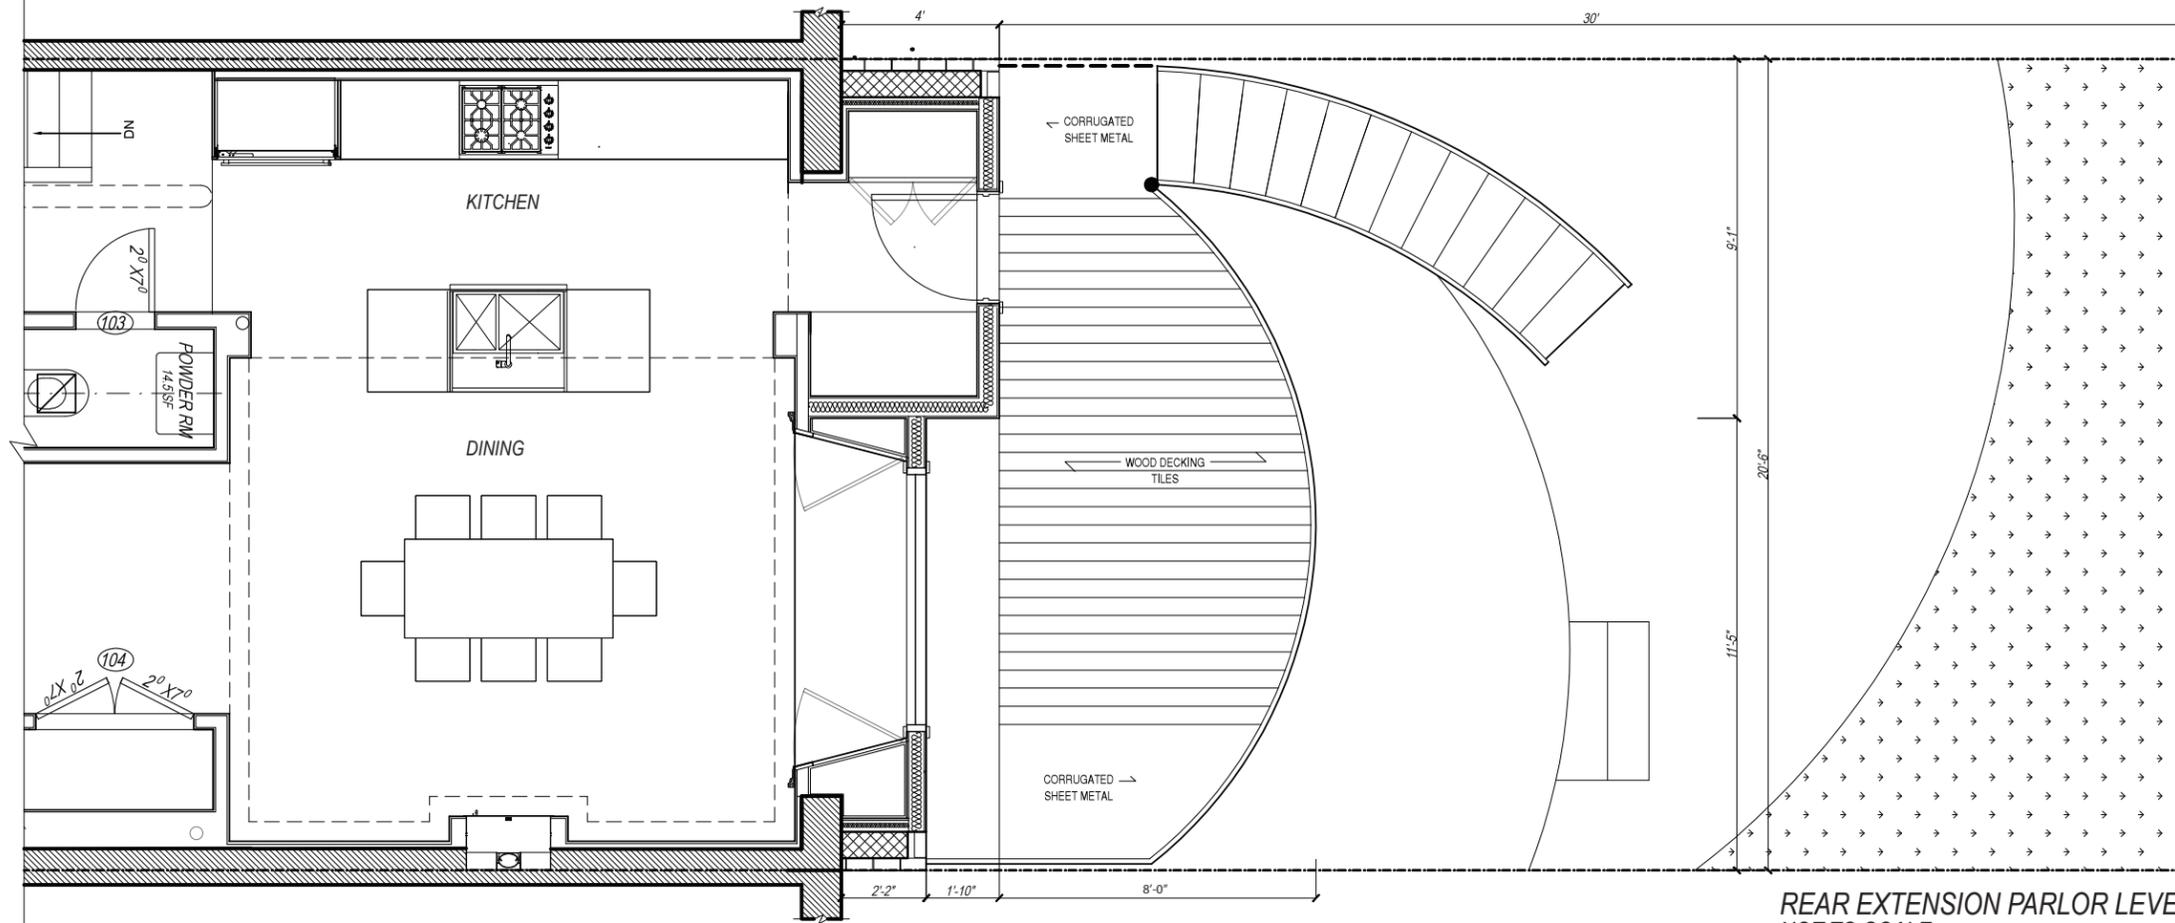

REAR EXTENSION PARLOR LEVEL  
NOT TO SCALE

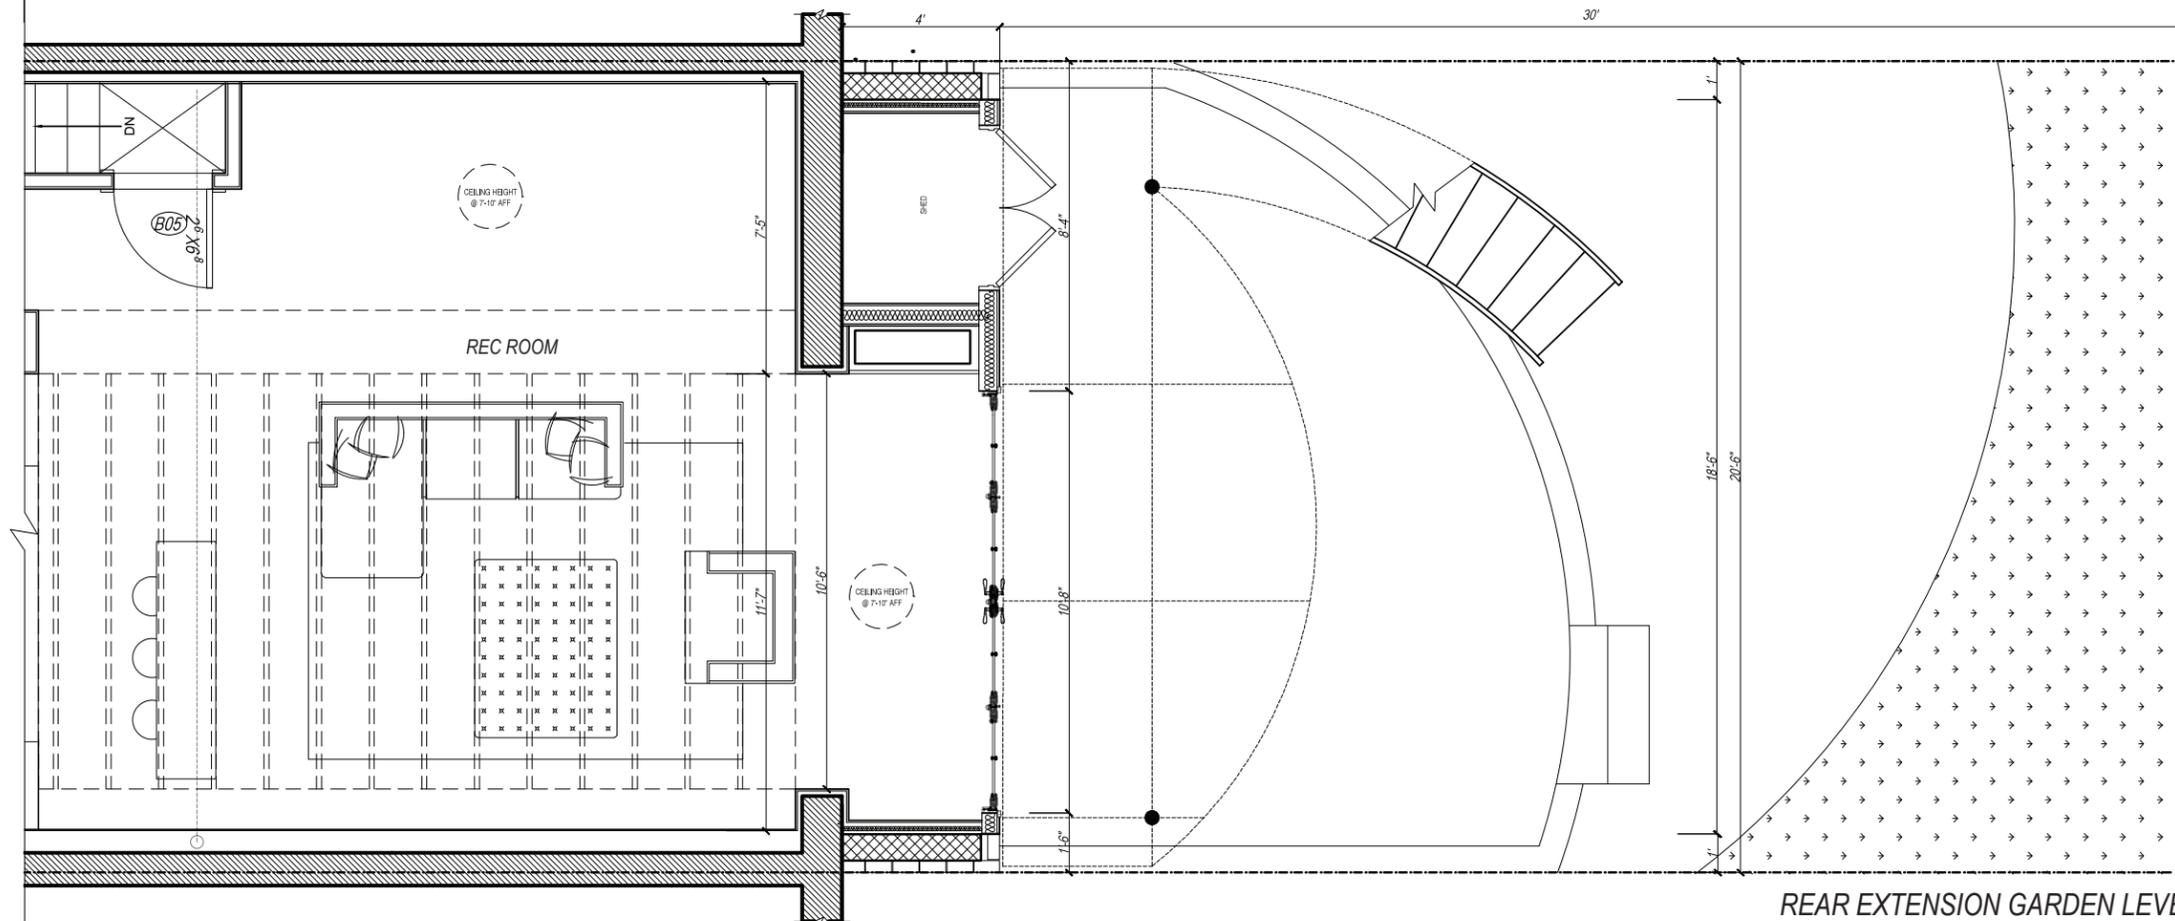

REAR EXTENSION GARDEN LEVEL  
NOT TO SCALE

