


825 FIFTH AVENUE - SIDEWALK REPLACEMENT

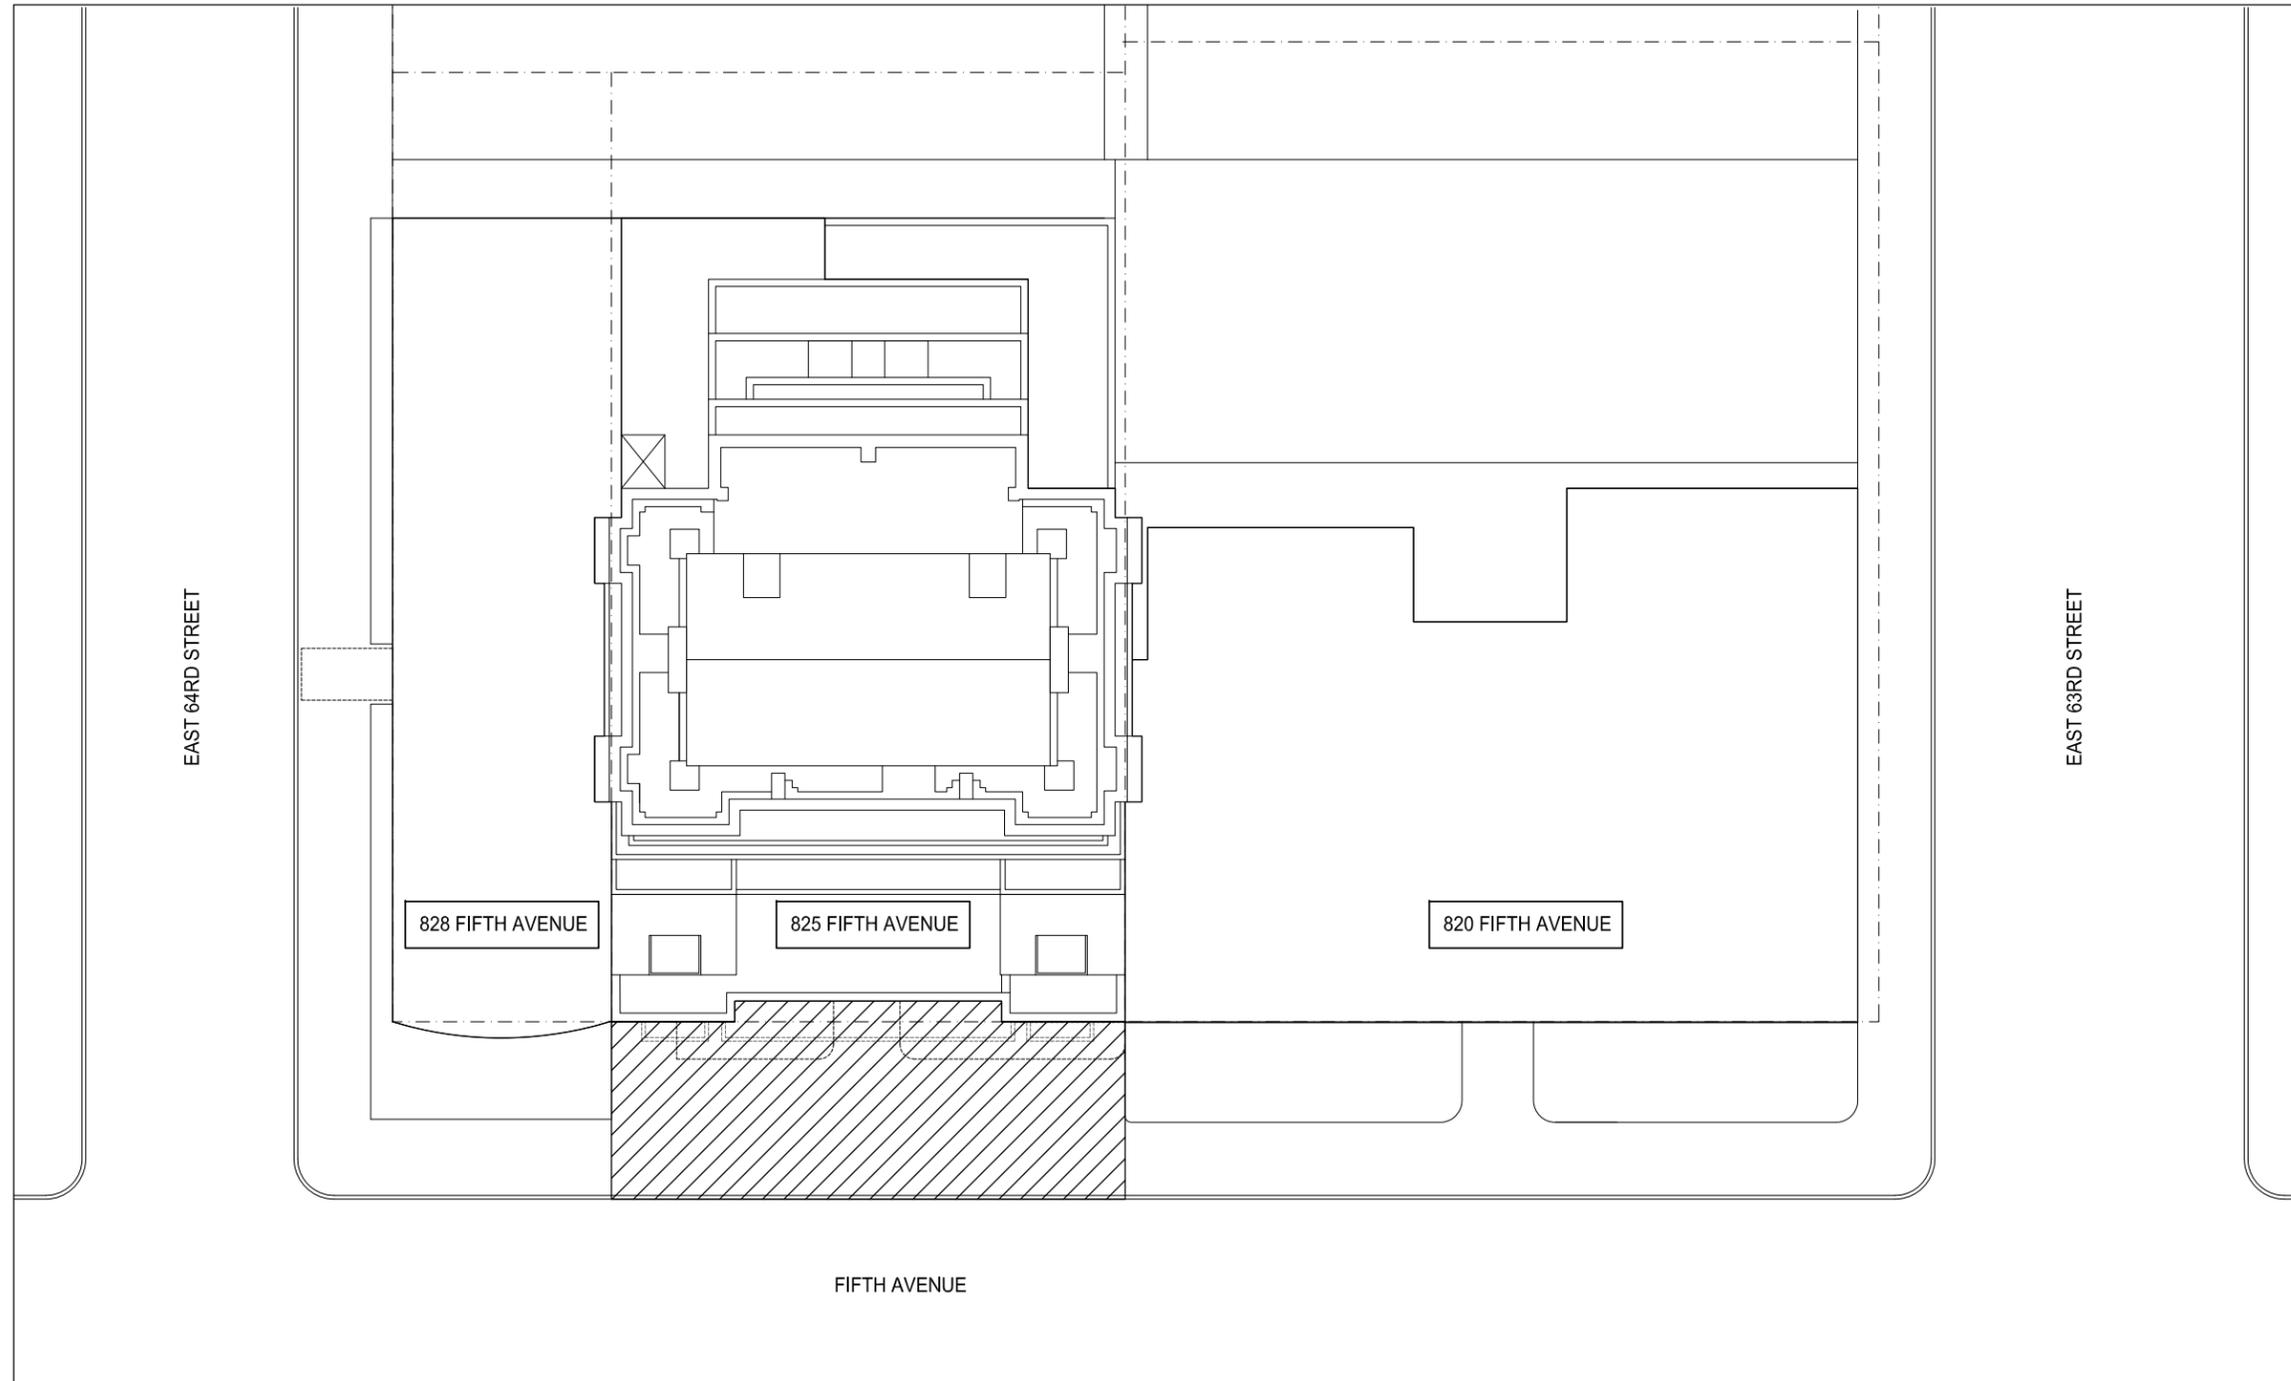

DRAWING LIST

LPC-001	COVERSHEET
LPC-002	PHOTOGRAPH LOCATION PLAN
LPC-003	PHOTOGRAPHS OF EXISTING SIDEWALK
LPC-004	DEMOLITION & PROPOSED PLANS
LPC-005	PROPOSED SIDEWALK DETAILS
LPC-006	PHOTOGRAPHS OF SIDEWALK AREAWAYS
LPC-007	PHOTOGRAPHS OF ALTERNATIVE SIDEWALK MATERIALS
LPC-008	HISTORICAL PHOTOGRAPHS

WJE WJE ENGINEERS & ARCHITECTS, PC
 1350 BROADWAY, SUITE 910
 NEW YORK, NEW YORK 10018

WJE Project Number: PC10.3062

May 13, 2015

BLOCK NO. 1378
 LOT NO. 70
 COMMUNITY BOARD. 108
 ZONING MAP 8C

 **LOCATION PLAN**

Sheet Title	COVERSHEET
Sheet No.	LPC-001
	PAGE 1 OF 8
	B-SCAN Job Sticker



1 828 FIFTH AVE (PRE 1926)



2 826-825 FIFTH AVE (PRE 1926)



3 824 FIFTH AVE (c. 1896)



4 820 FIFTH AVE (c. 1917)




5 INTERSECTION OF FIFTH AVE & EAST 63RD ST (c. 1911) - ARROW INDICATES PRESENT LOCATION OF 825 FIFTH AVE

Consultants

Seal

Key Plan

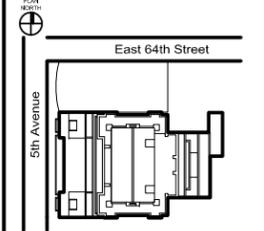

Client
 825 Fifth Ave. Owners Corp.
 c/o Douglas Elliman Property Management
 675 Third Ave.
 New York, NY 10017
 New York, NY

Project
 Sidewalk
 Replacement Project
 825 Fifth Avenue
 New York, NY 10065
 New York, NY

Mark	Date	Description
Project No. PC10.3062		
Date May 13, 2015		
Drawn DBL		
Checked MAP		
Scale AS NOTED		

Sheet Title
HISTORICAL PHOTOGRAPHS

Sheet No.
LPC-008
 PAGE 8 OF 8
 LPC REVIEW
 B-SCAN Job Sticker