

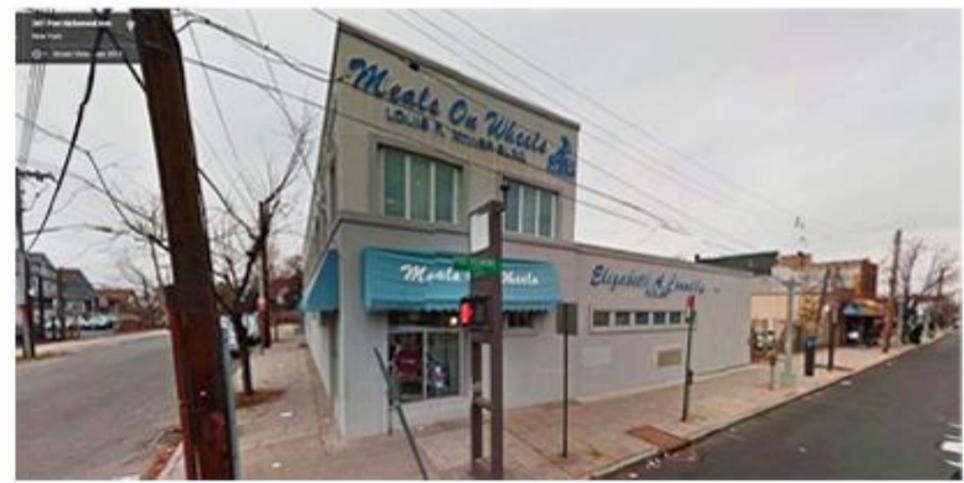


PHOTO OF EXISTING BUILDING

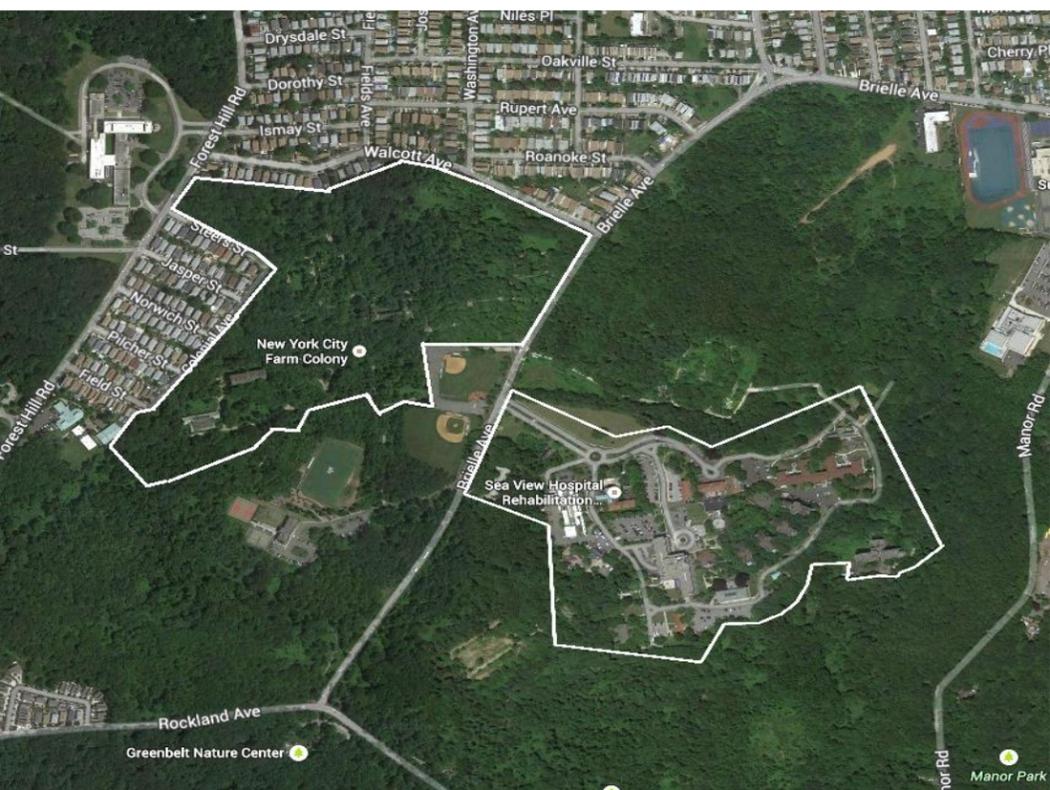


CURRENT LOCATION

MAP OF FARM COLONY / SEAVIEW HOSPITAL HISTORIC DISTRICT

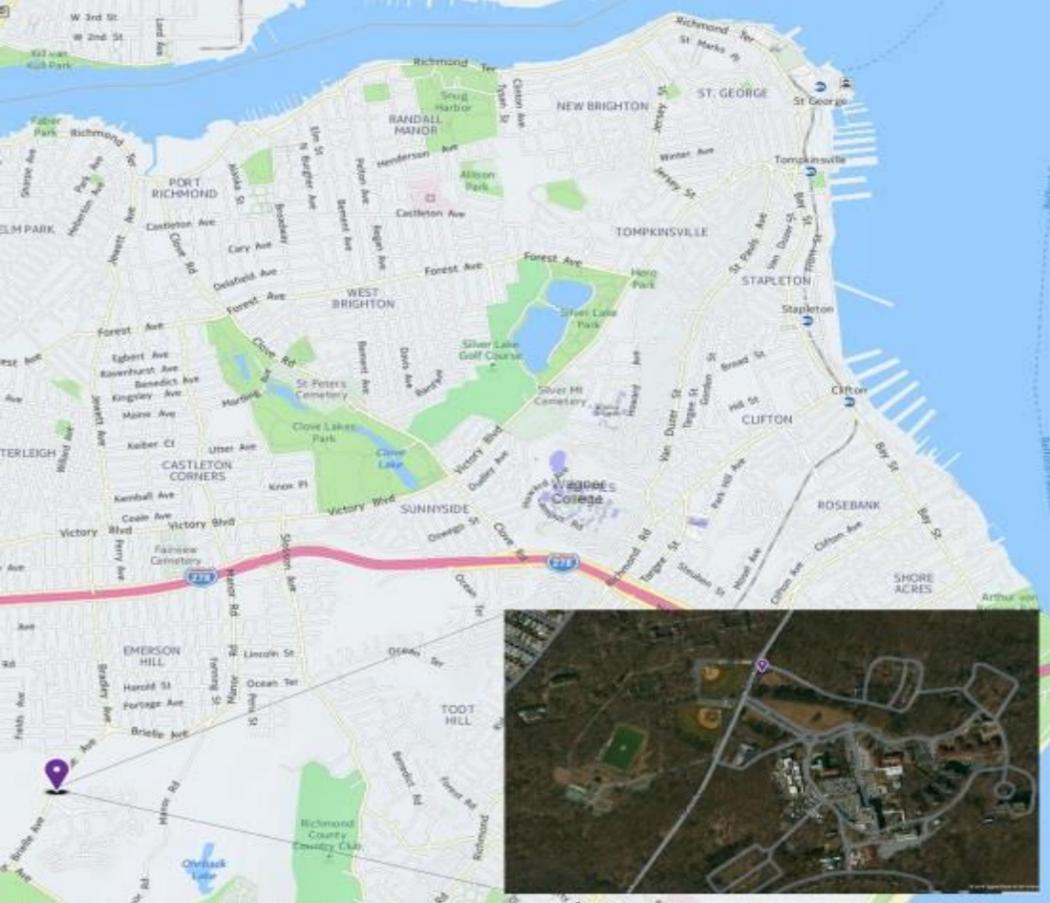


155 3rd Street Staten Island, New York 10306 718 987-1310 fax 718 987-1565 www.rampulla.net

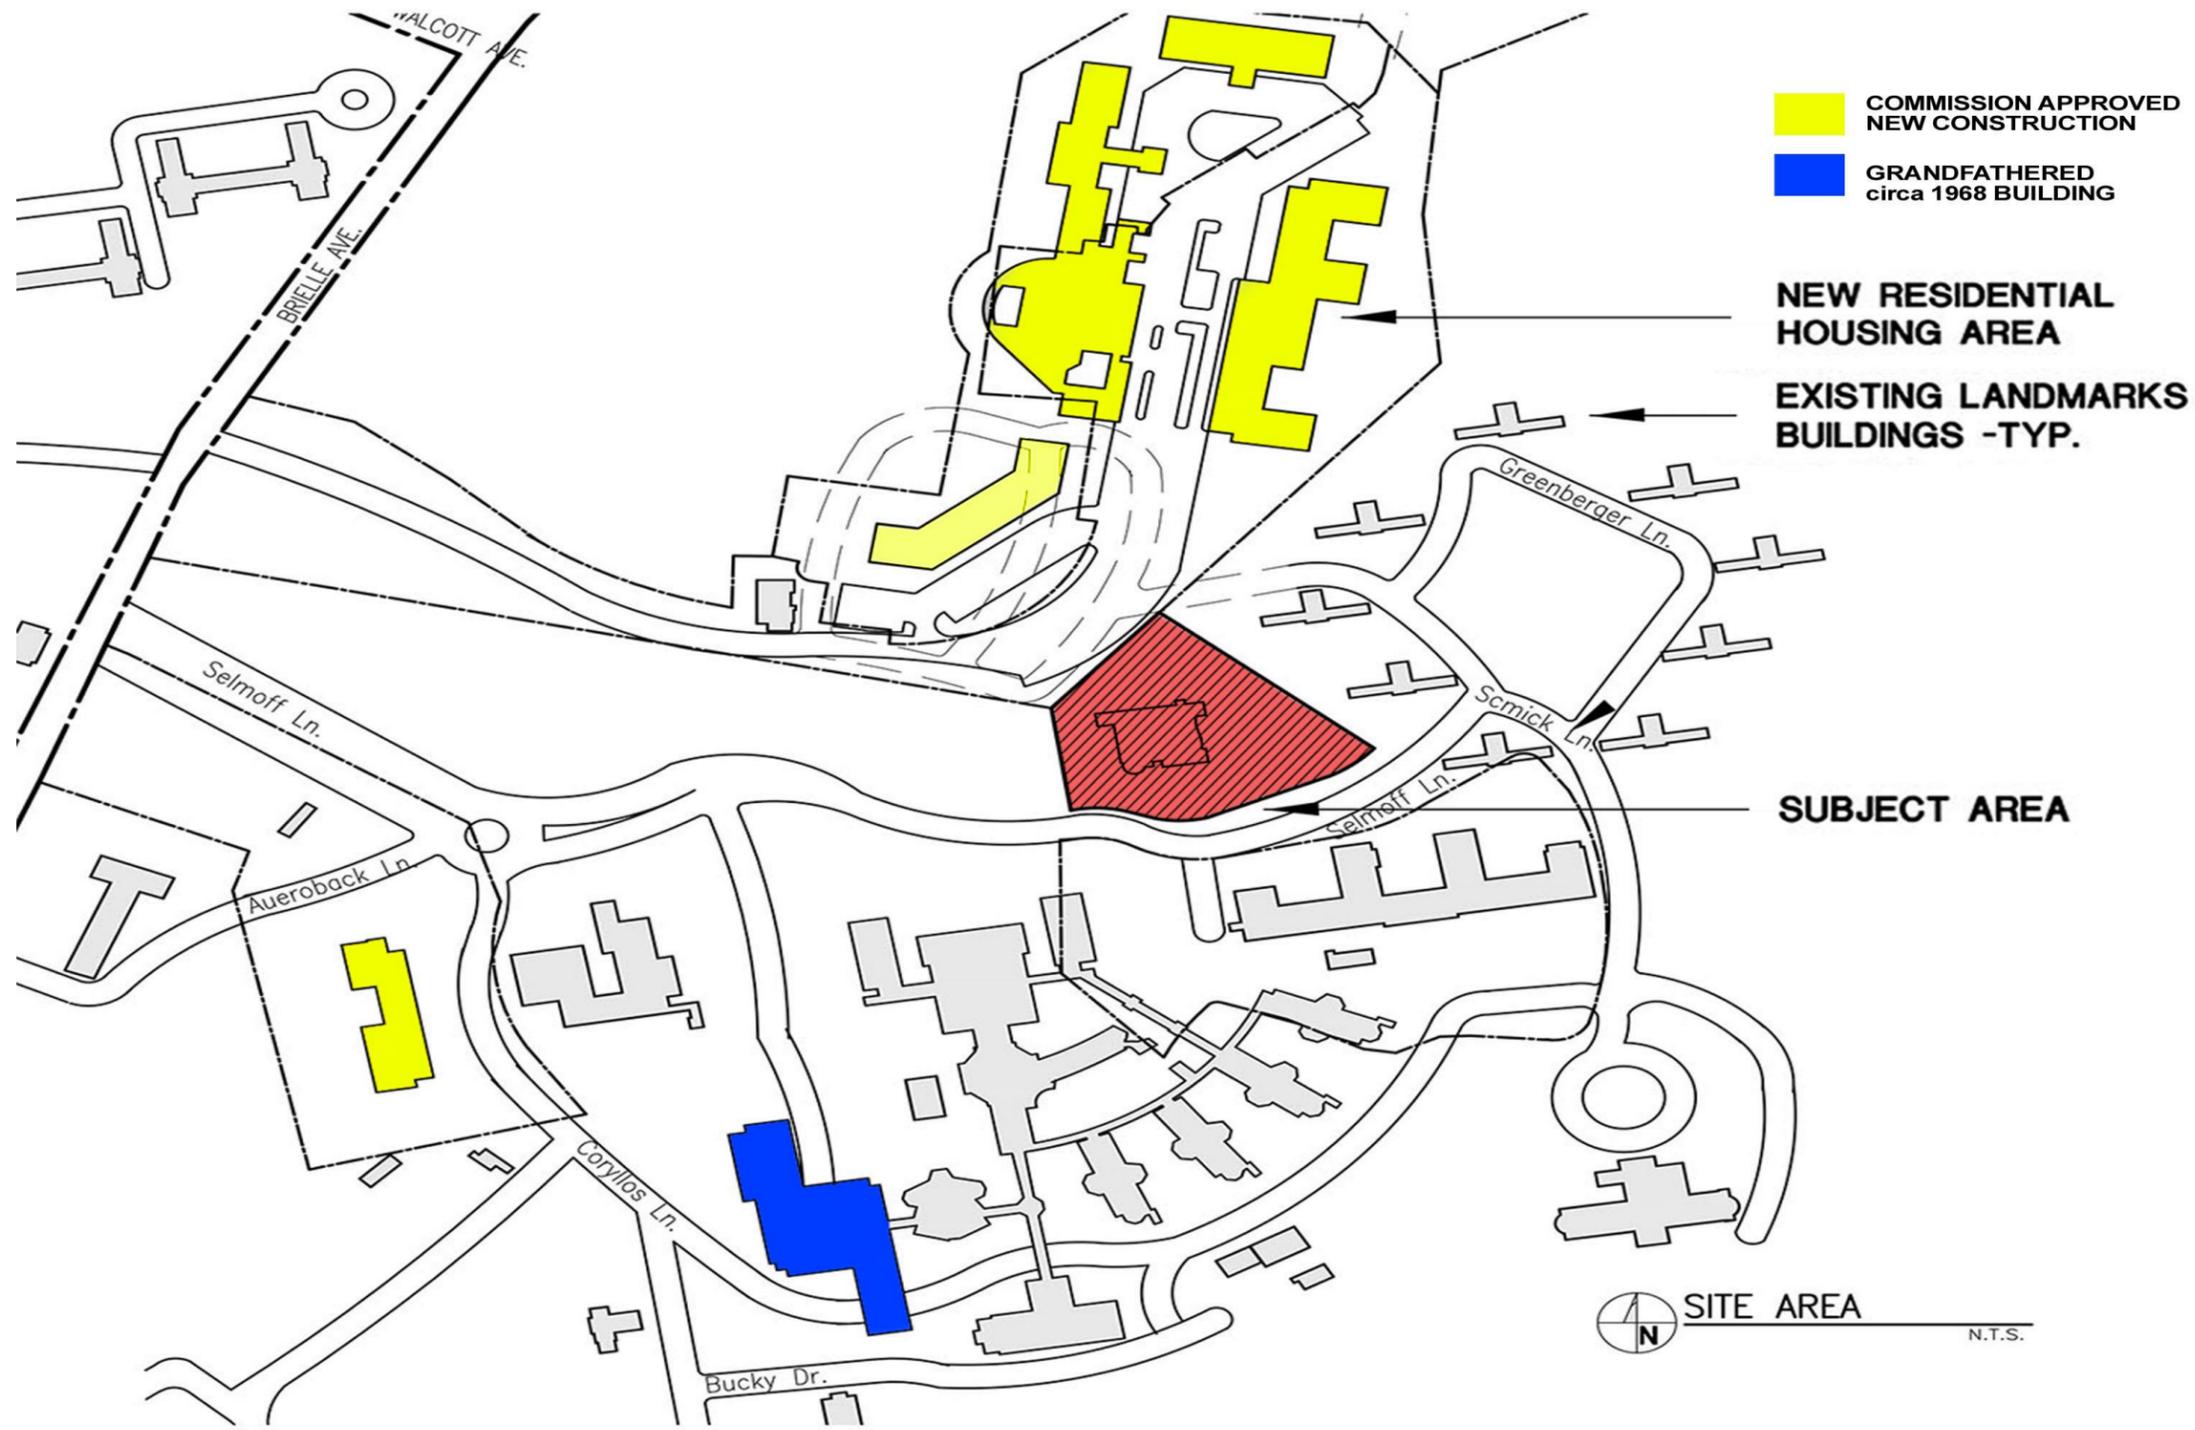



KEY PLAN


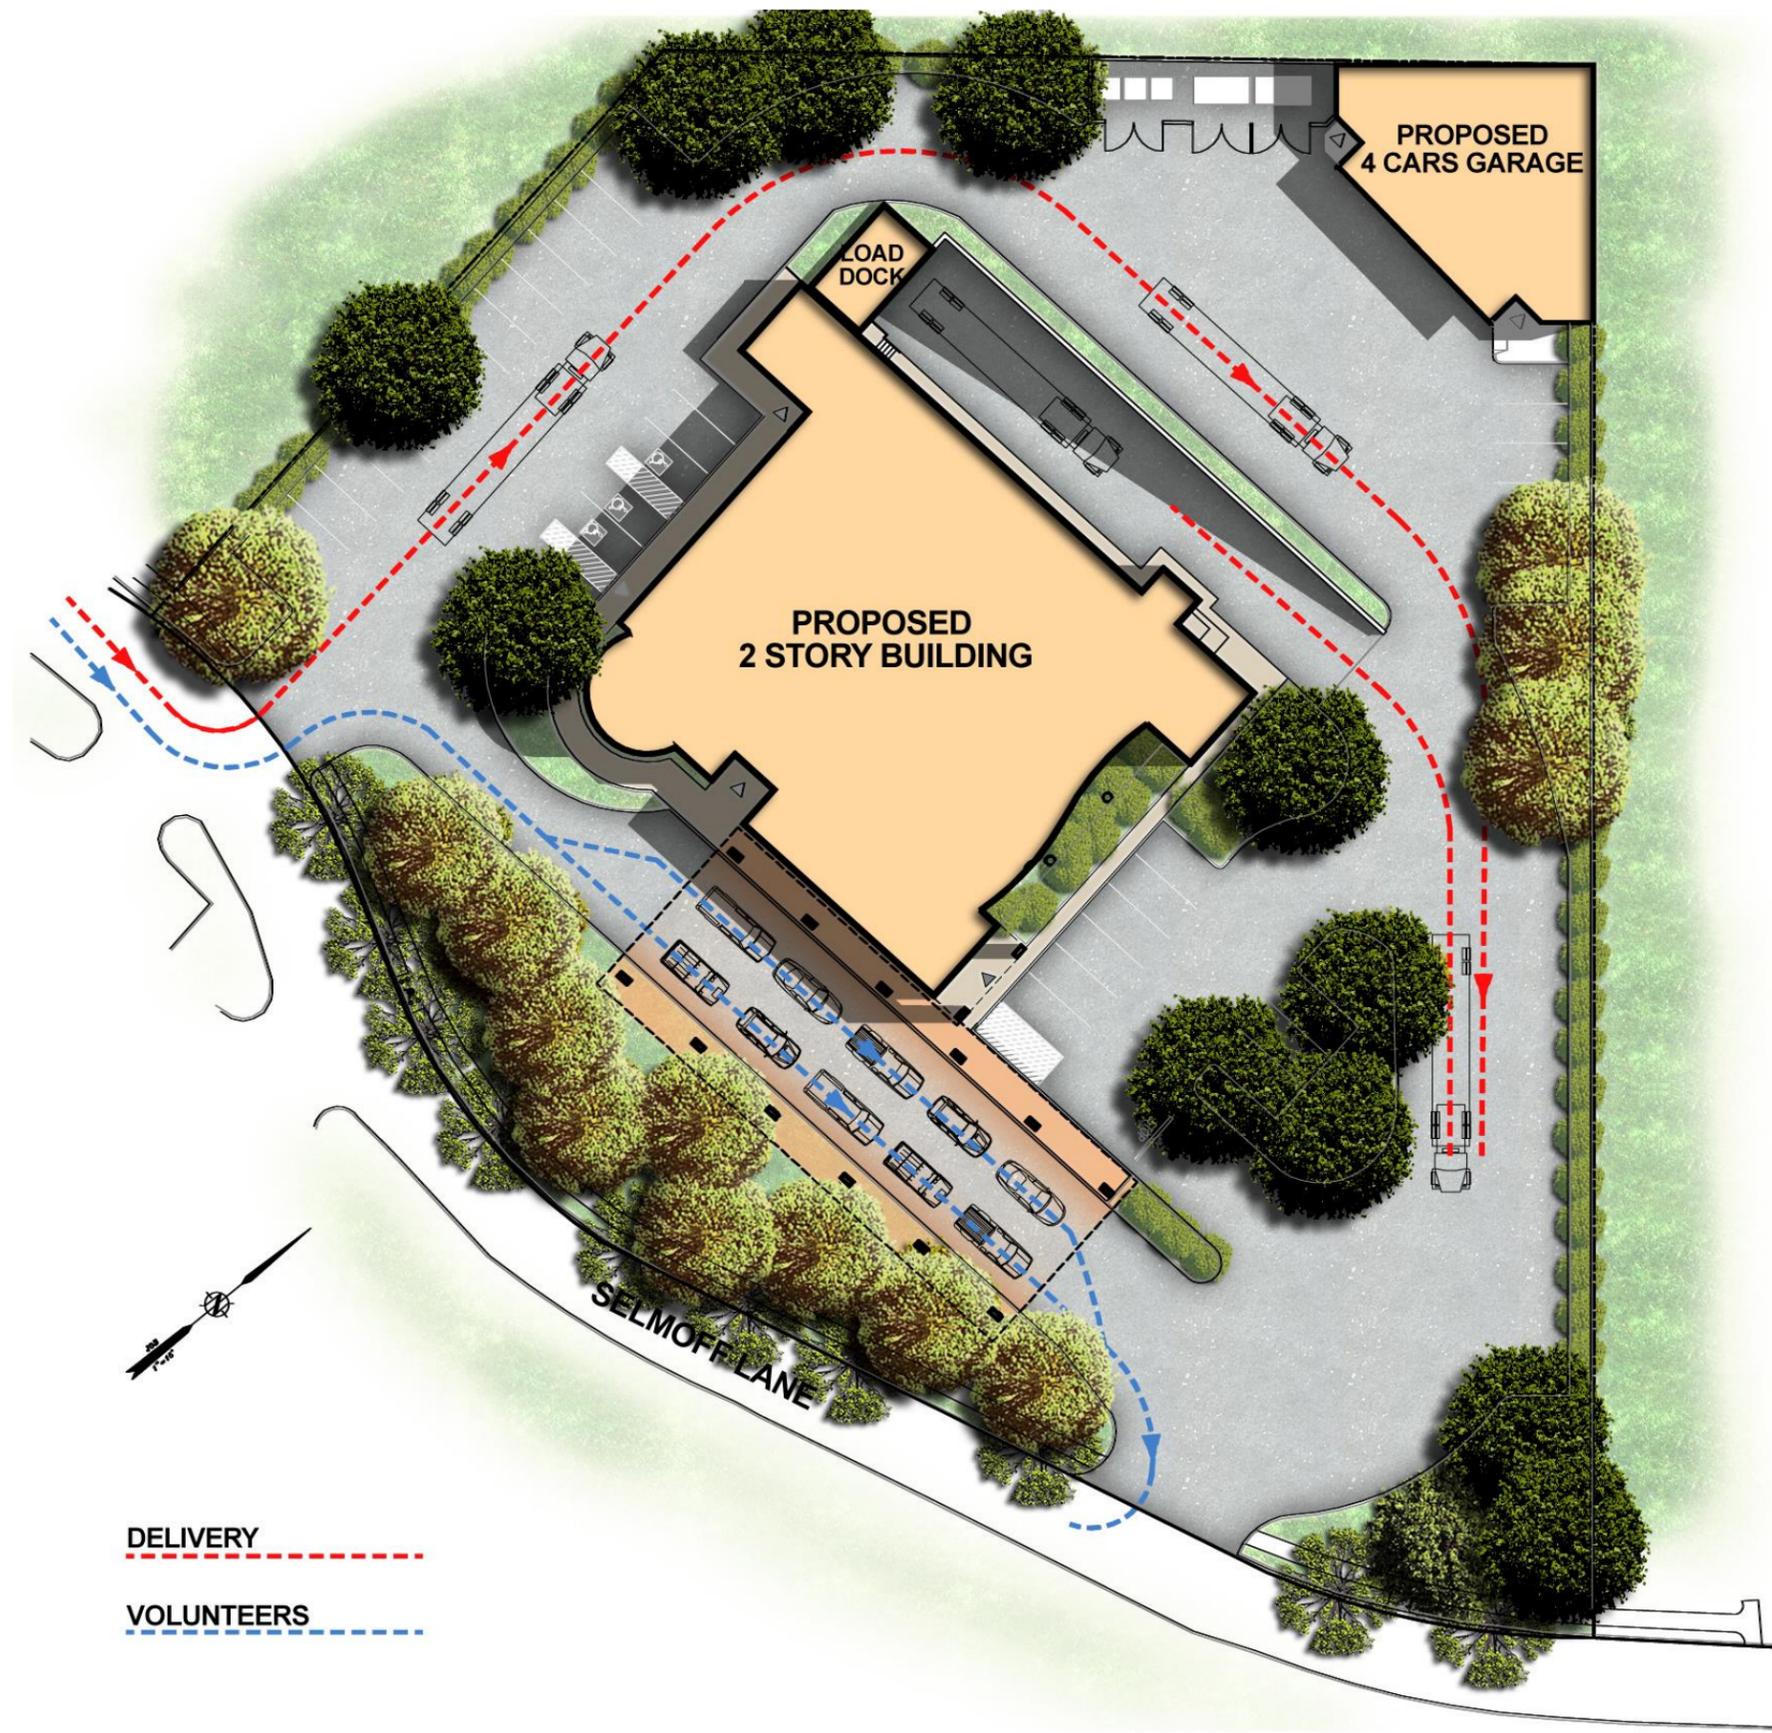



DELIVERY
 VOLUNTEERS



rampulla
 associates
 architects, I.I.P.

155 3rd Street Staten Island, New York 10306 718 987-1310 fax 718 987-1565 www.rampulla.net

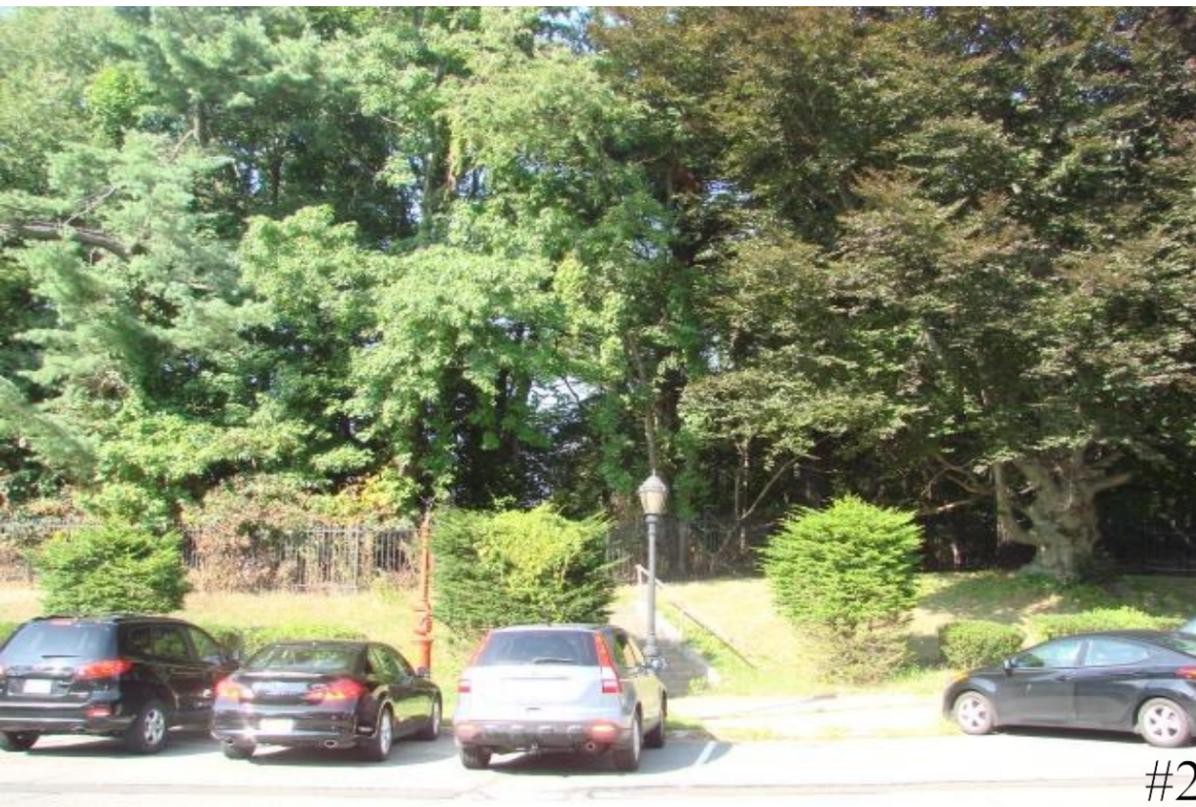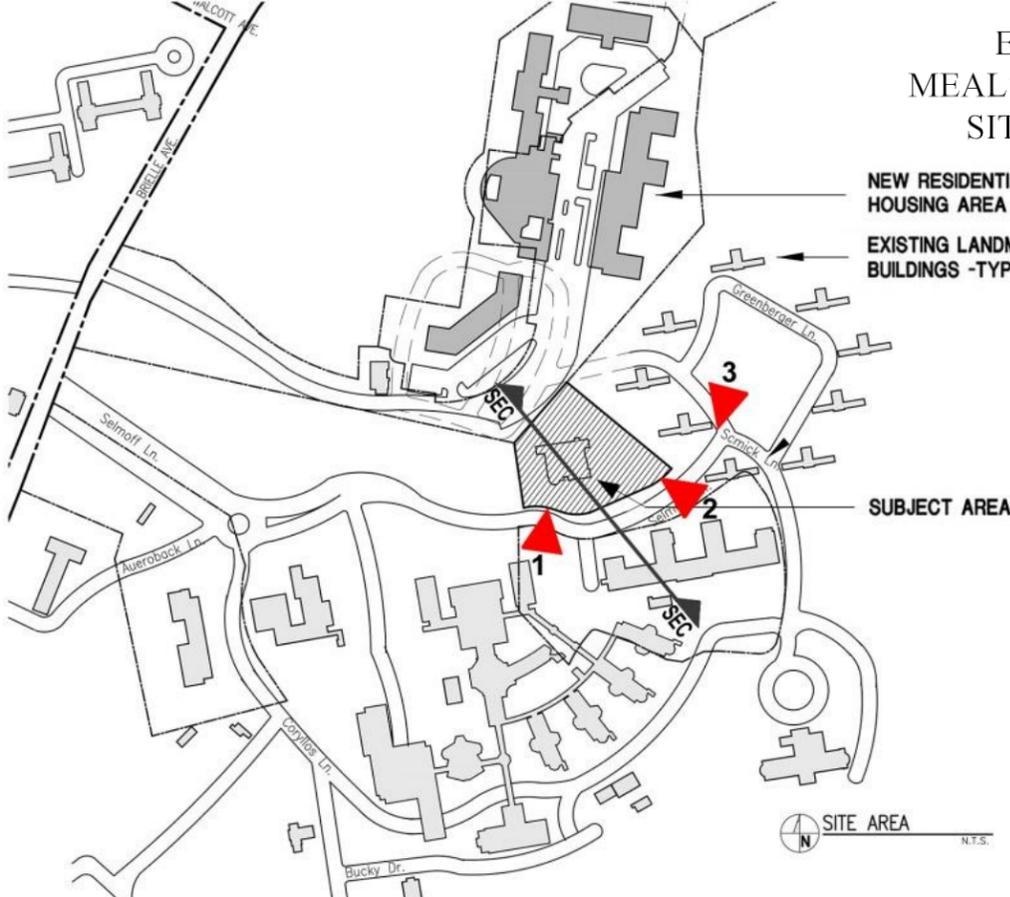

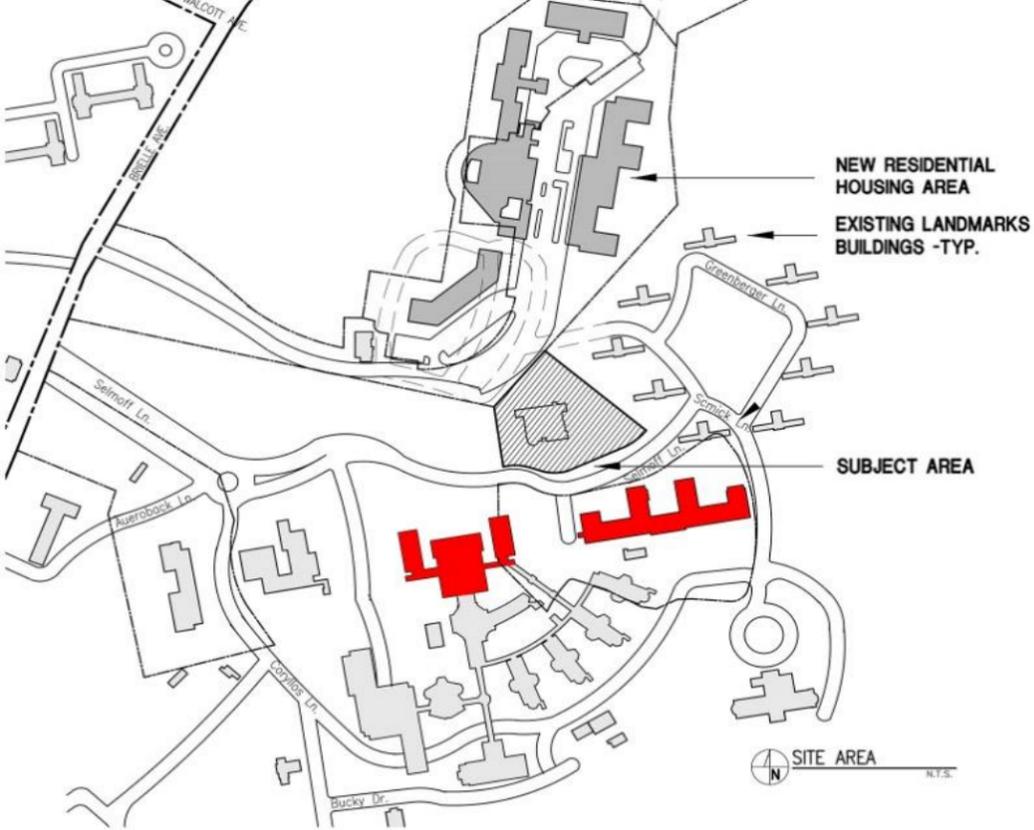



CURRENT SURROUNDING EXISTING STRUCTURES
 NORTH GROUP OF ADMINISTRATIVE
 & STAFF RESIDENCE BUILDINGS
 ADJACENT TO THE SITE




PHOTO # 1 ADMINISTRATION BUILDING



PHOTO # 2 NURSES RESIDENCE

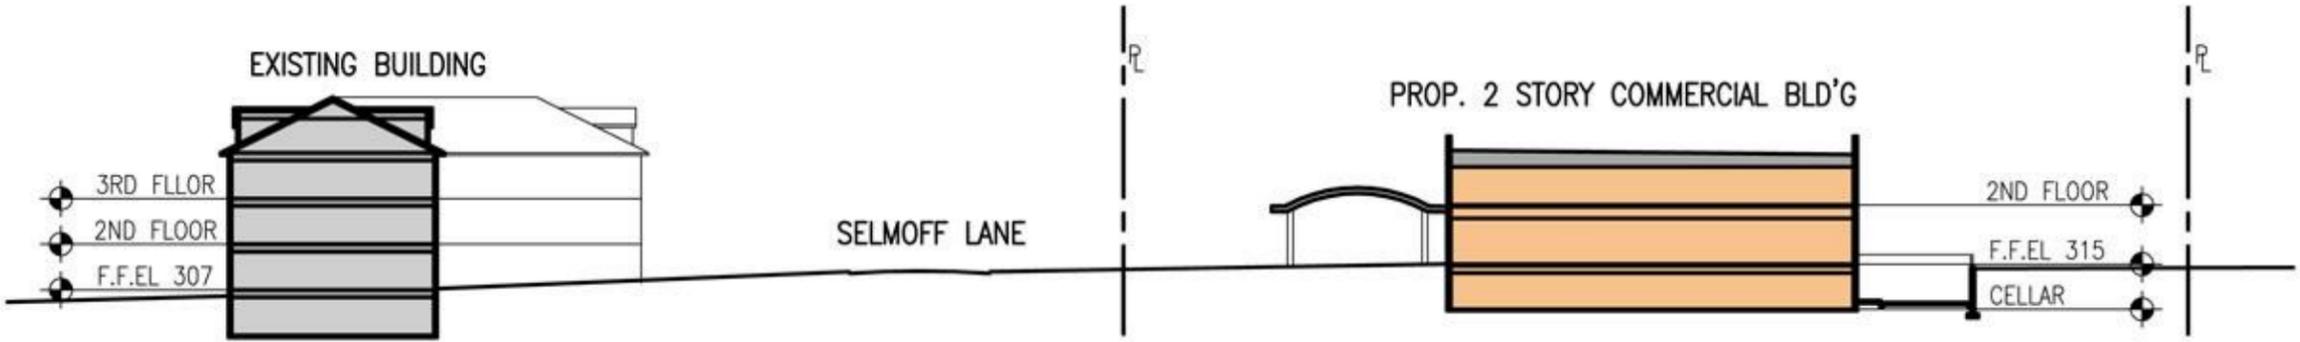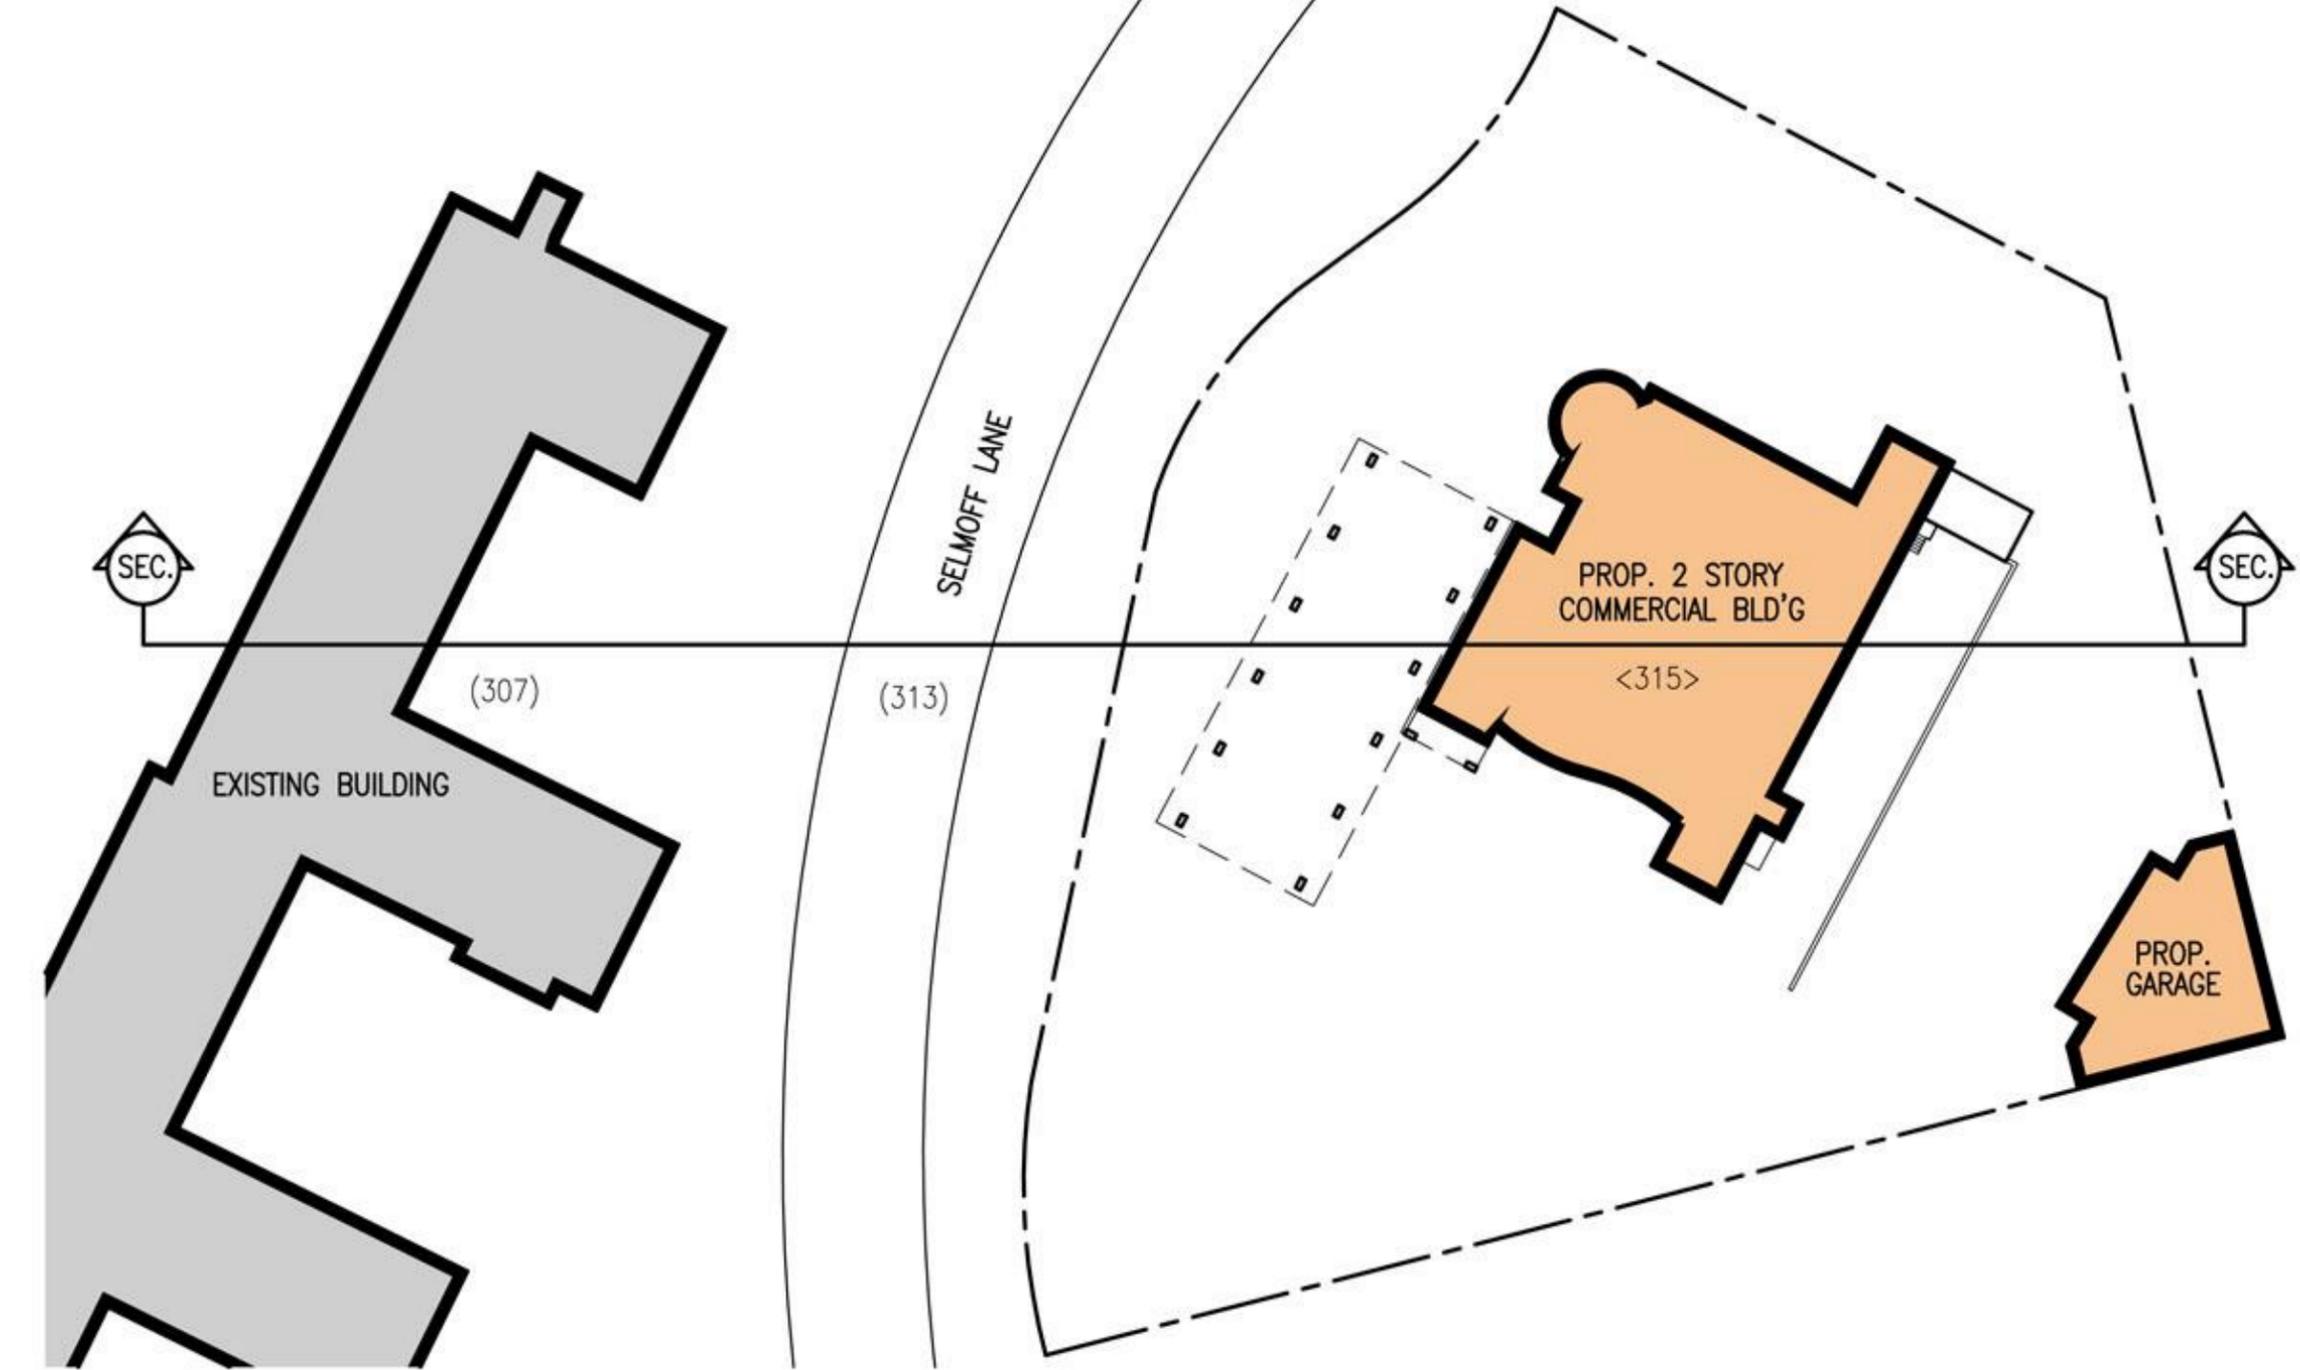


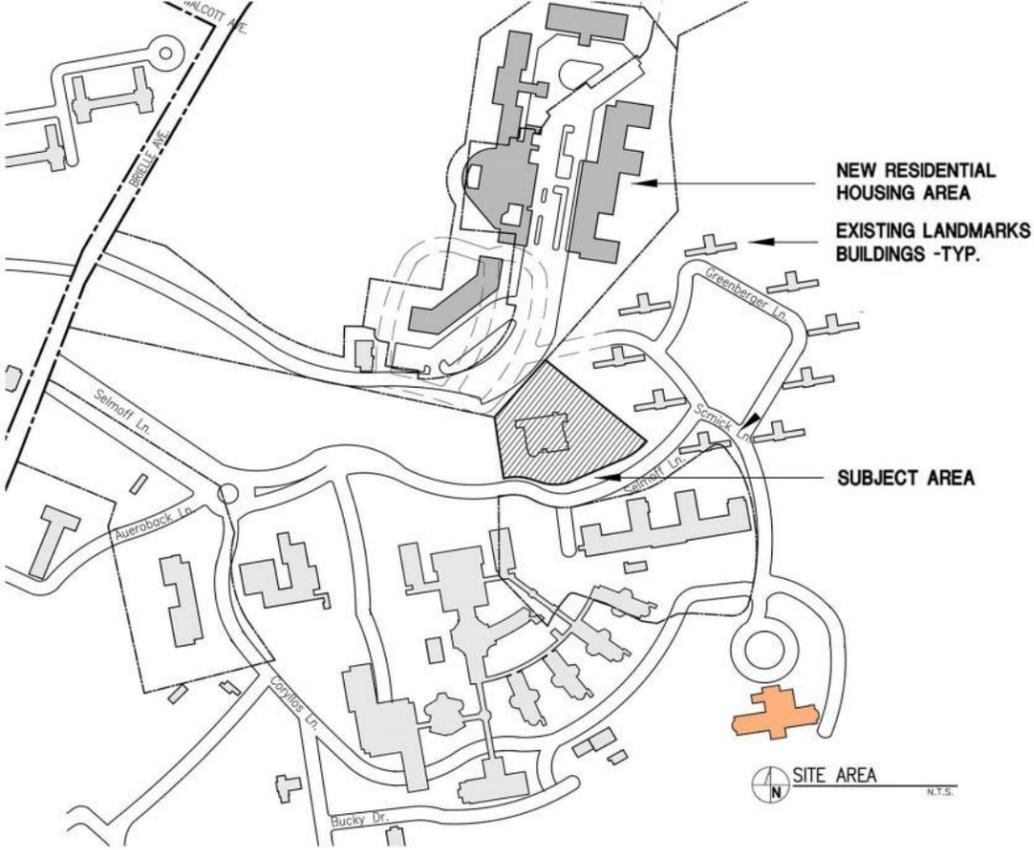

CHILDREN'S HOSPITAL BUILDING

ARCHITECT: ADOLPH MARTIN



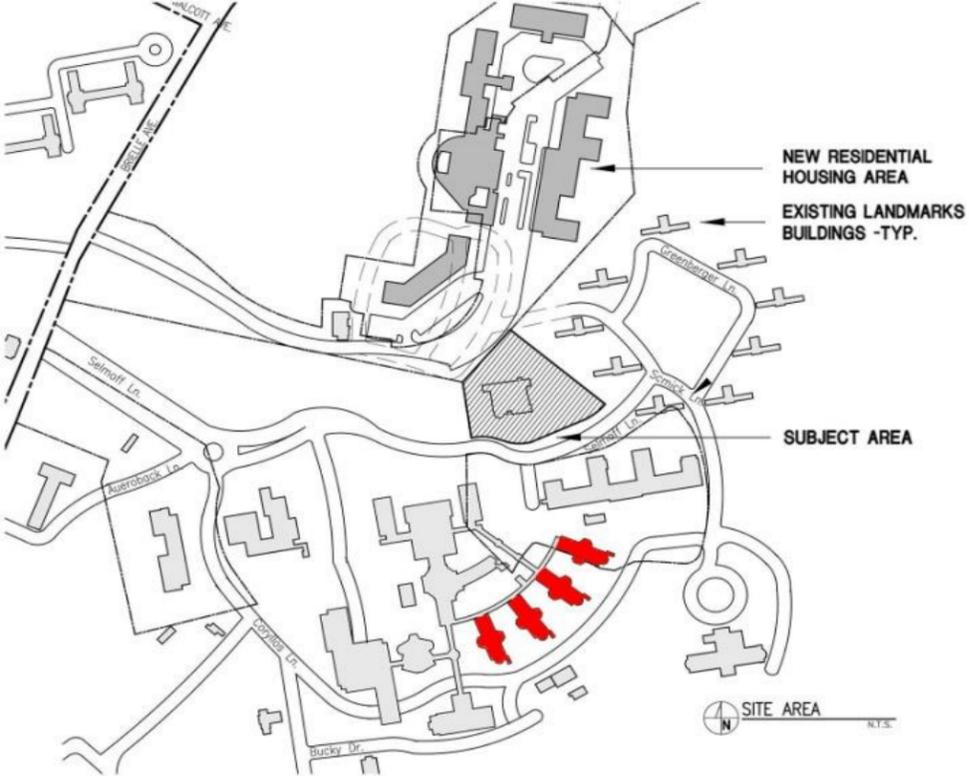

PATIENT PAVILLION BUILDINGS

ARCHITECT: RAYMOND F. ALMIRALL
LINKED BY AN ARCHED CORRIDOR ONLY



MEALS ON WHEELS
OF STATEN ISLAND

CURRENT SURROUNDING EXISTING
STRUCTURES



155 3rd Street Staten Island, New York 10306

718 987-1310 fax 718 987-1565


www.rampulla.net






CELLAR PLAN



1ST FLOOR PLAN

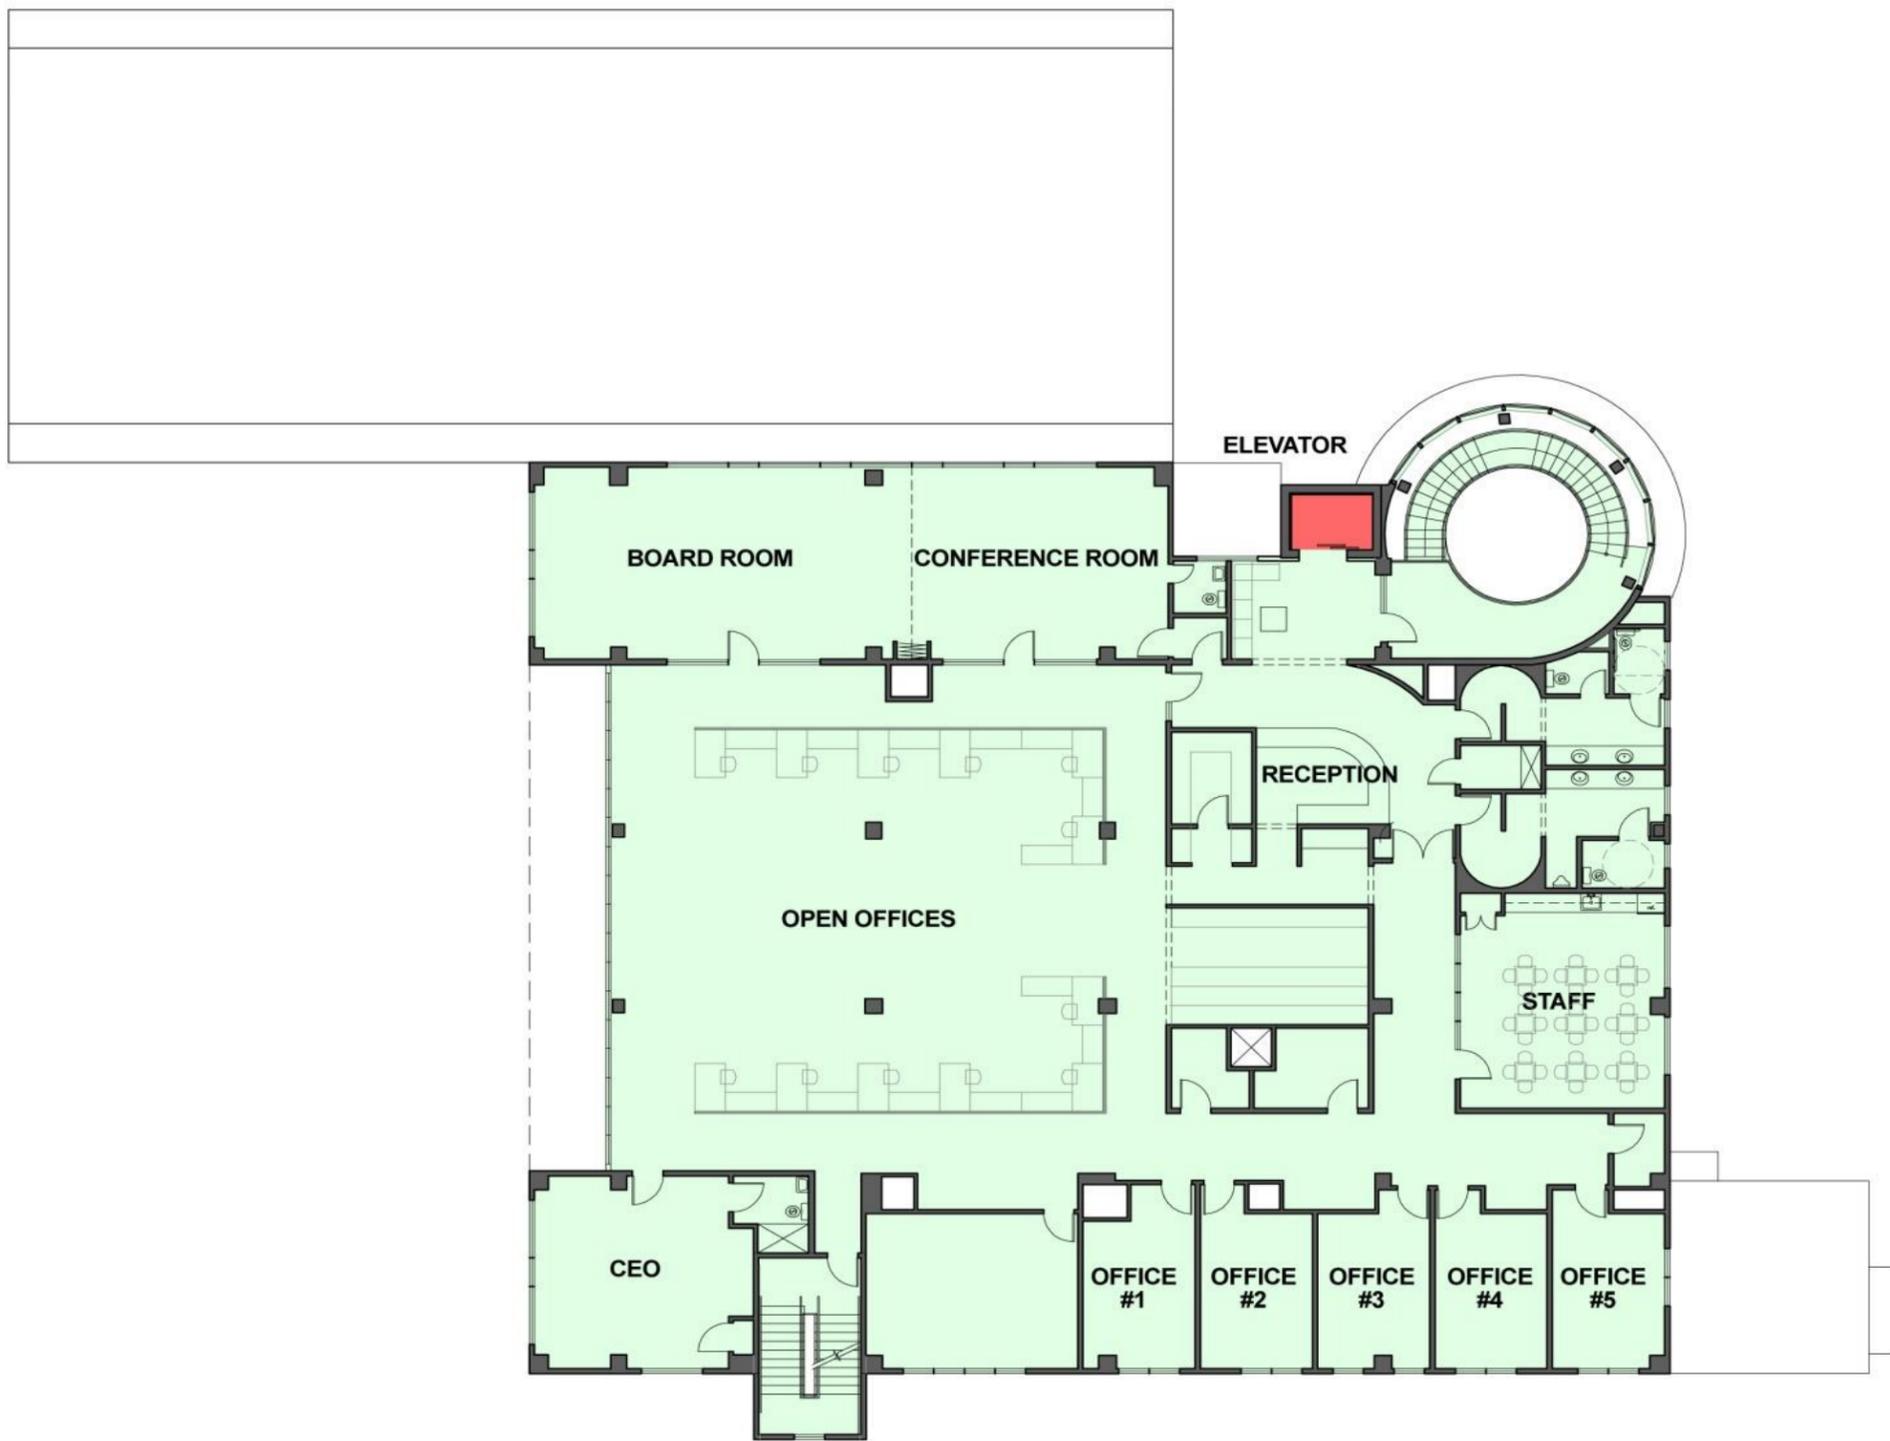

2ND FLOOR PLAN

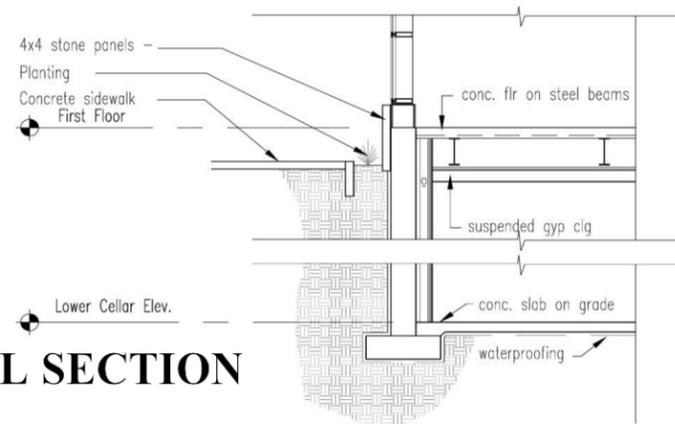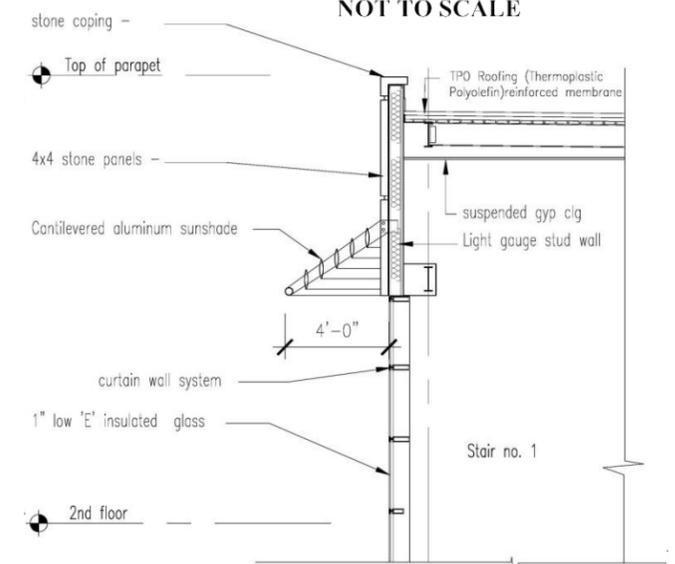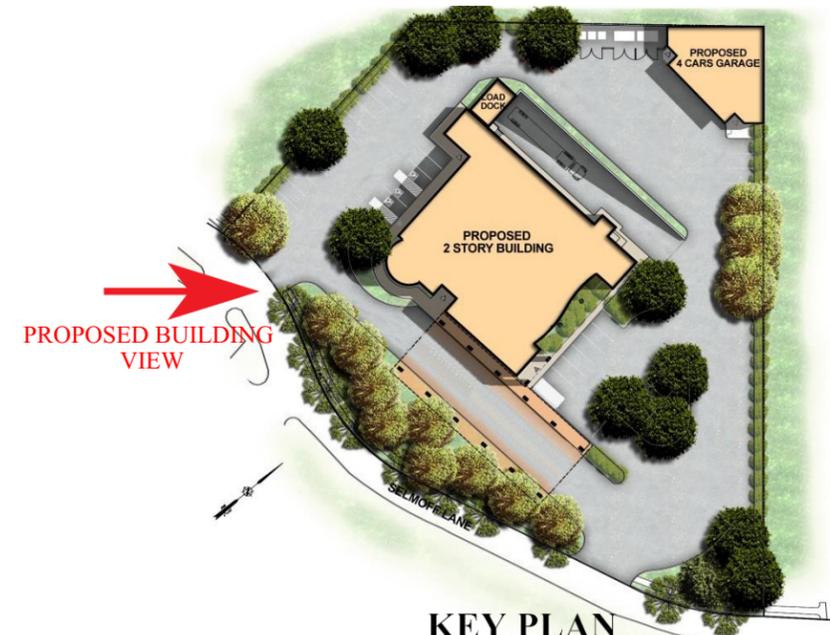

EXISTING BUILDING


PROPOSED BUILDING

MEALS ON WHEELS OF STATEN ISLAND








EXISTING CONCRETE PANEL

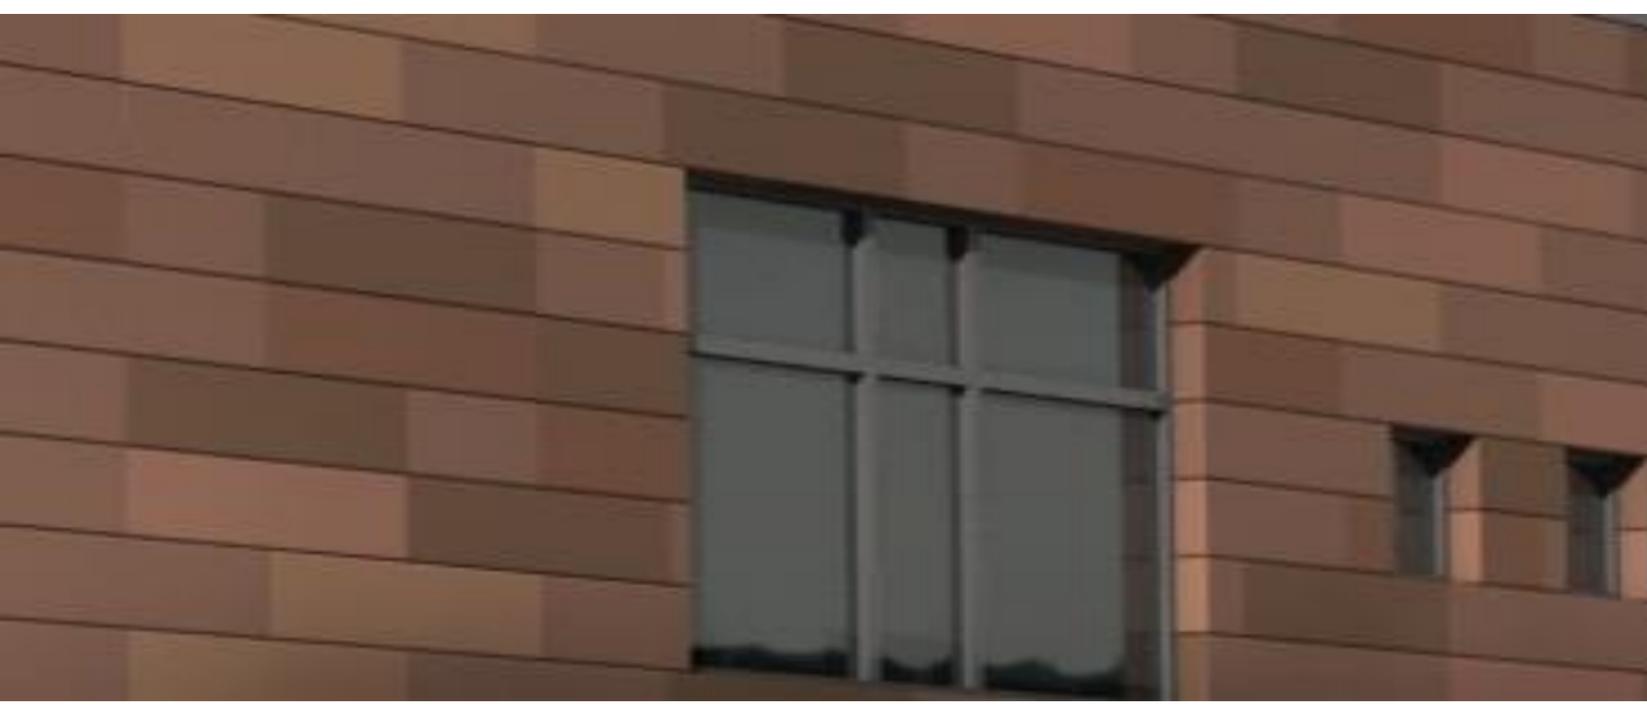

PROPOSED ANELS

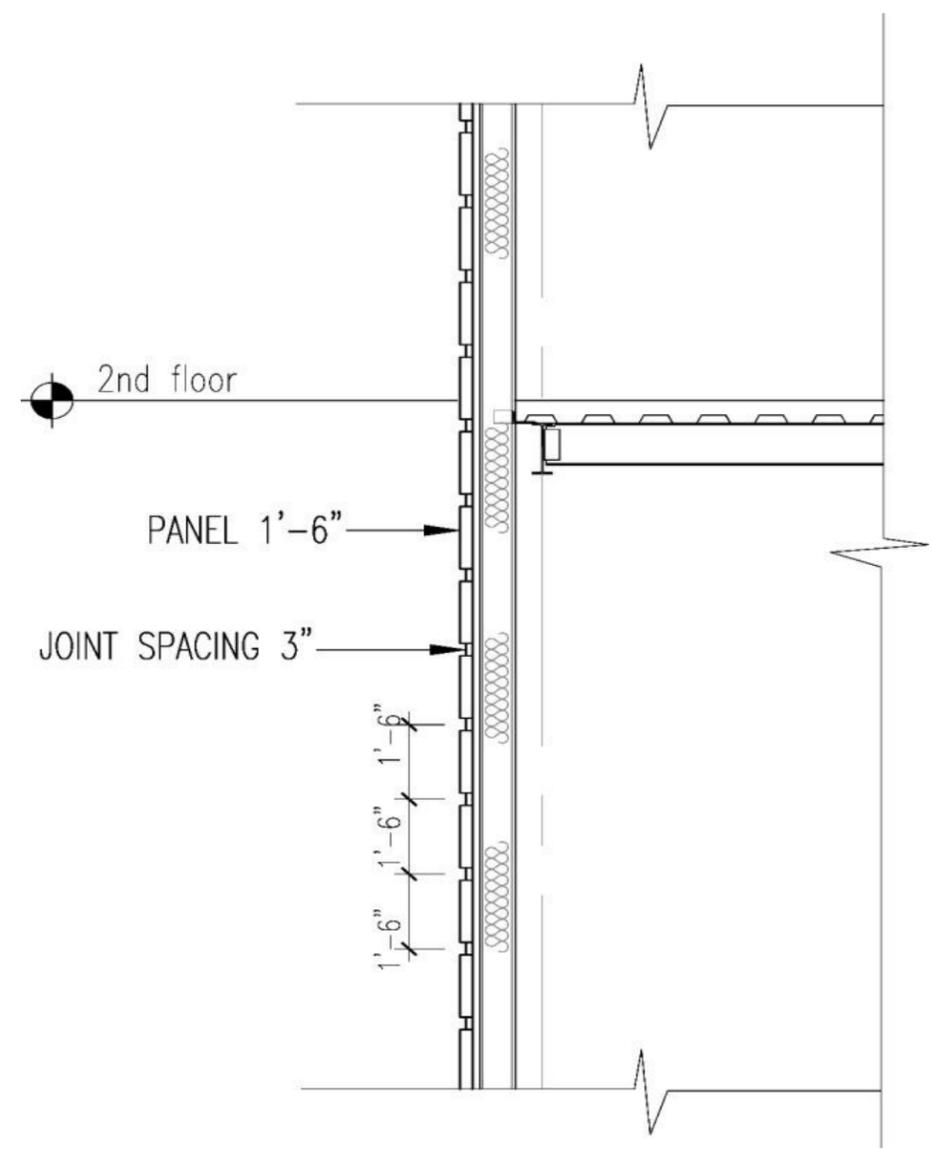


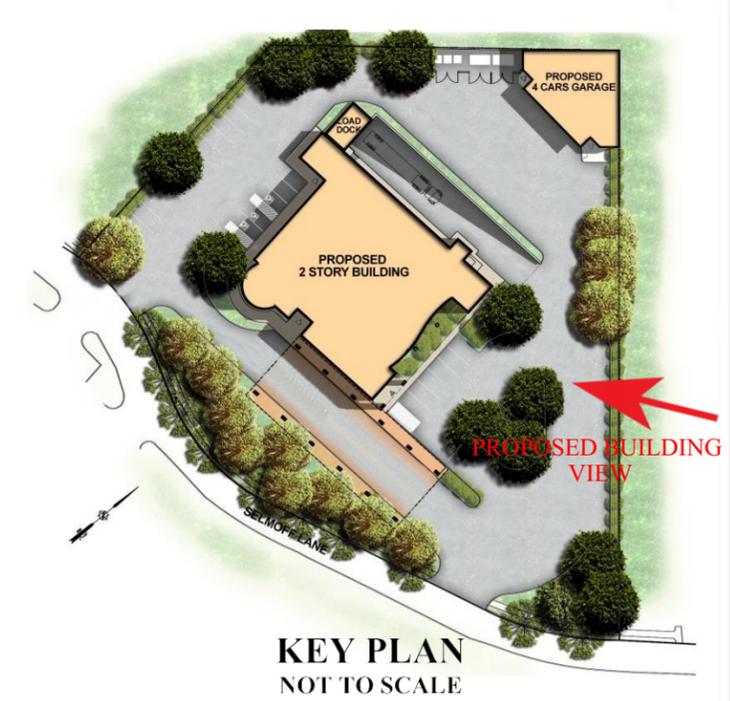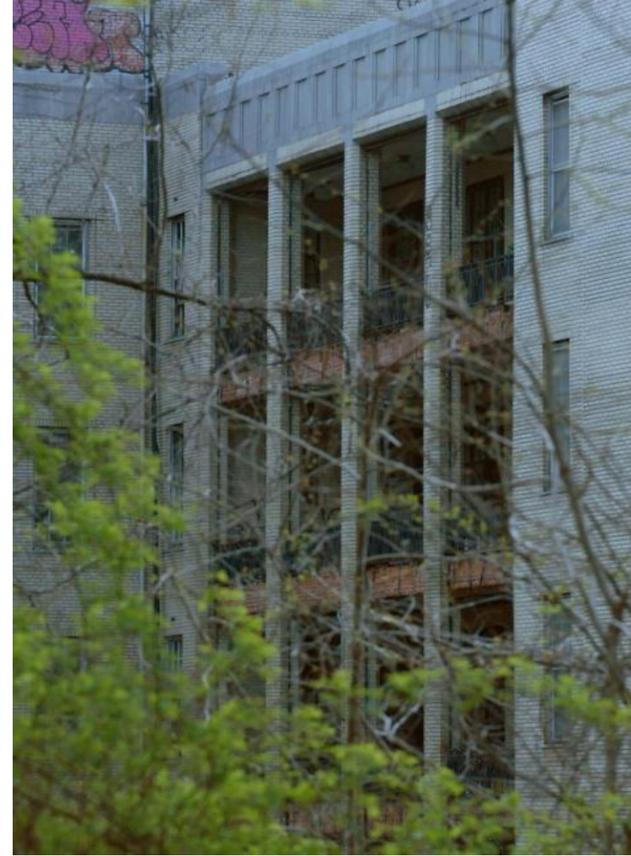

EXISTING LARGE WINDOWS



PROPOSED BUILDING

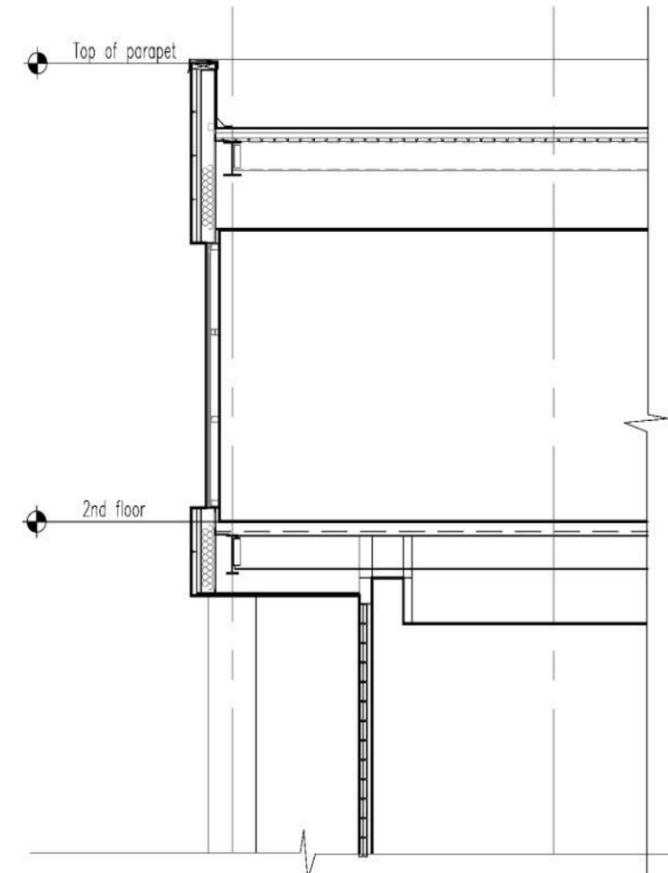

MEALS ON WHEELS OF STATEN ISLAND




EXISTING CANOPY



PROPOSED BUILDING


**MEALS ON WHEELS
OF STATEN ISLAND**


**LOCATION OF THE
EXISTING CANOPY**

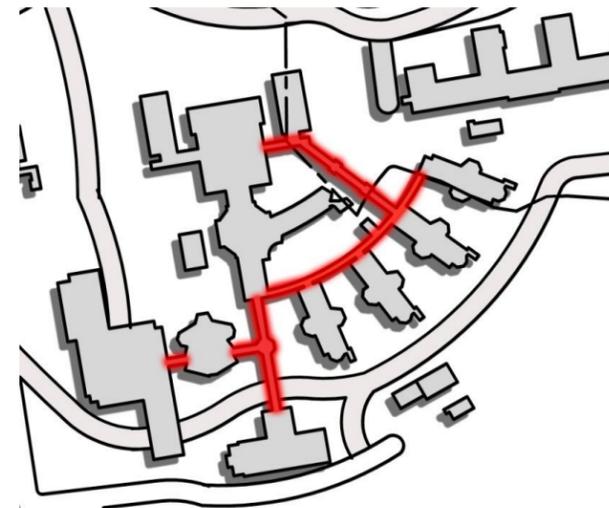

**KEY PLAN
NOT TO SCALE**


**PROPOSED BUILDING
VIEW**

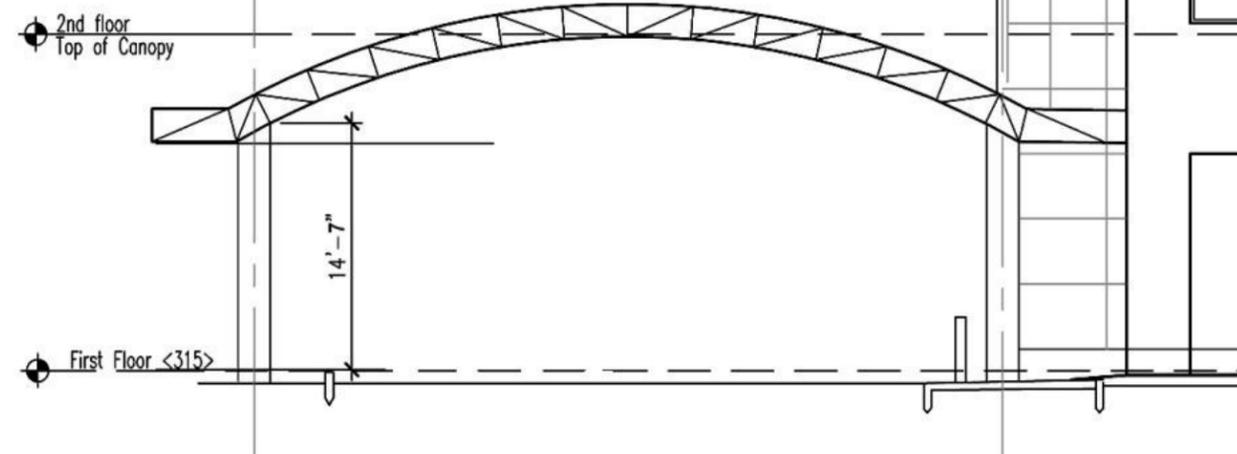

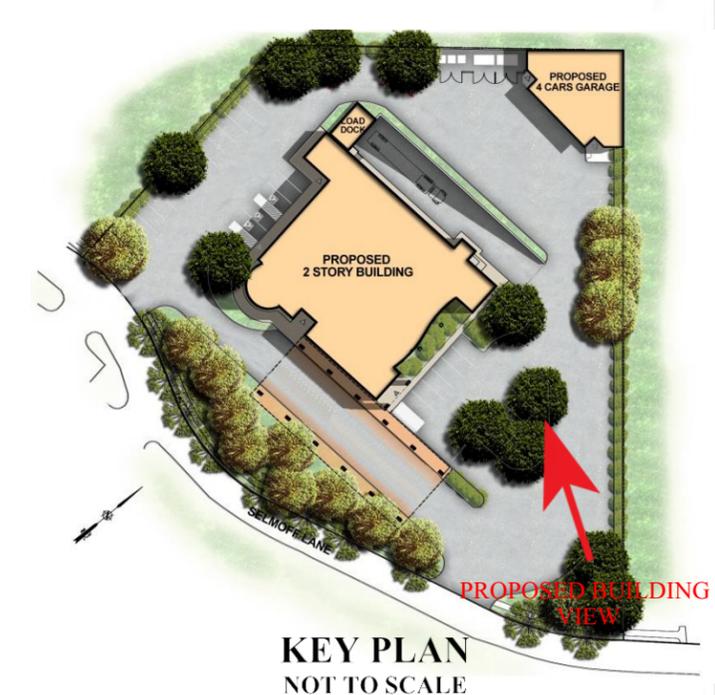

PROP. 2 STORY
COMMERCIAL BLD'G

PROPOSED GARAGE

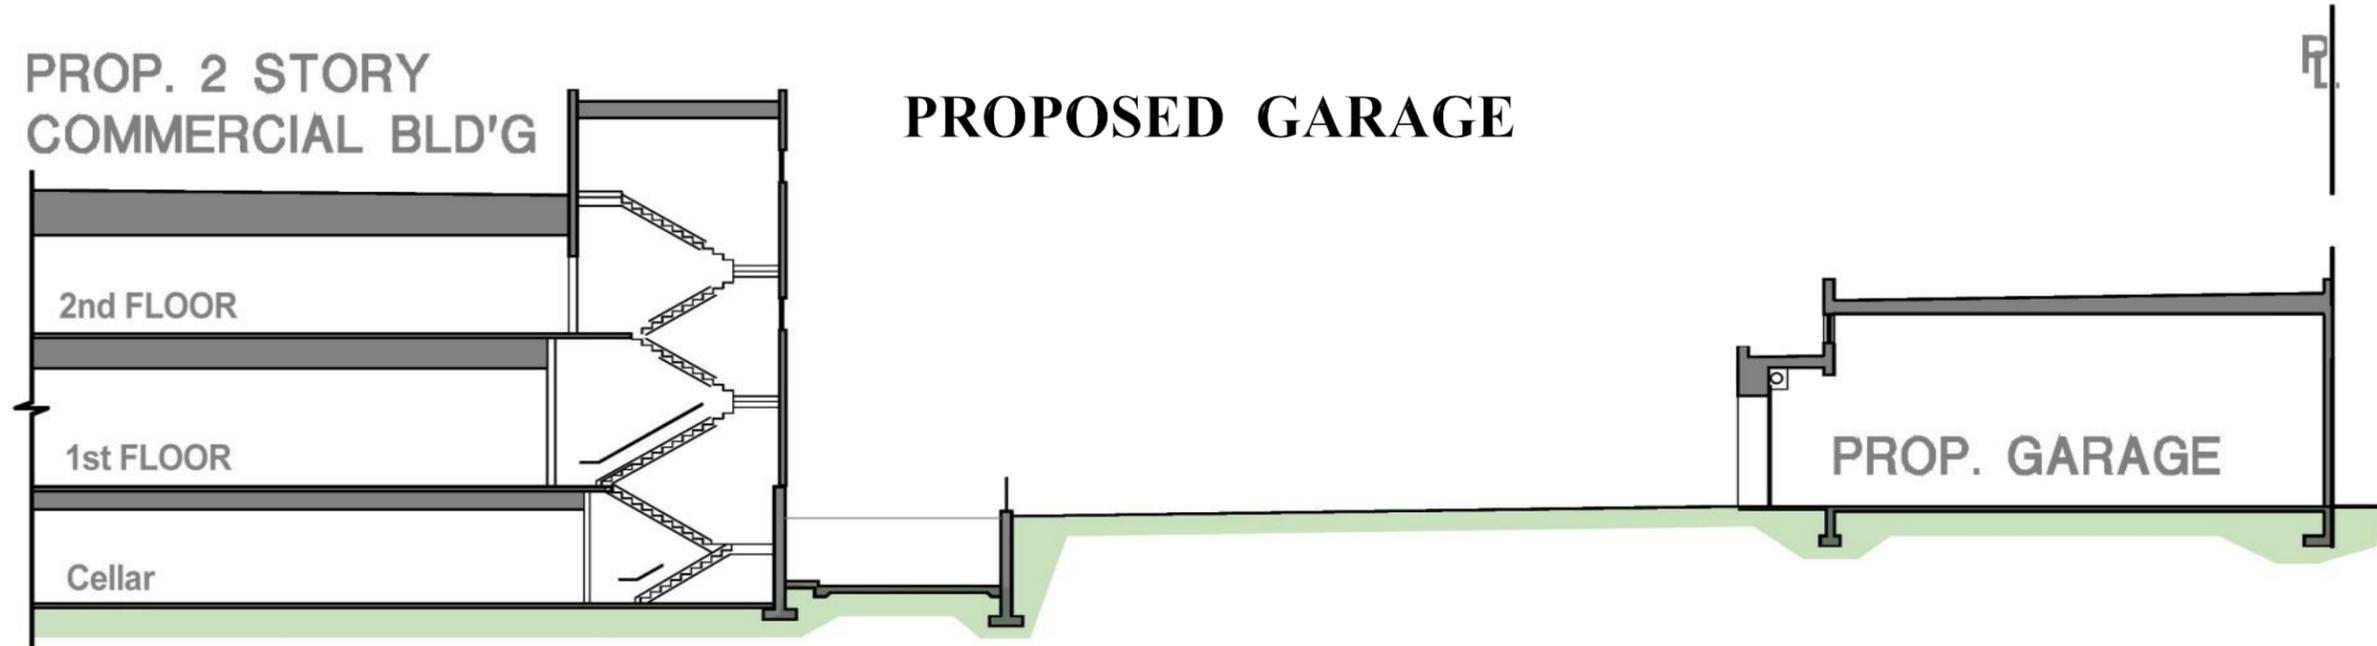

rampulla
associates
architects, I.I.P.

155 3rd Street Staten Island, New York 10306 718 987-1310 fax 718 987-1565 www.rampulla.net