

150  
WOOSTER ST  
NY, NY 10012

STREET VIEW | LOOKING SOUTH



# WINDOWS



PREVIOUSLY PROPOSED



CURRENTLY PROPOSED

LIMESTONE TRIM




PREVIOUSLY PROPOSED



CURRENTLY PROPOSED

# MASONRY | TYPICAL BAY

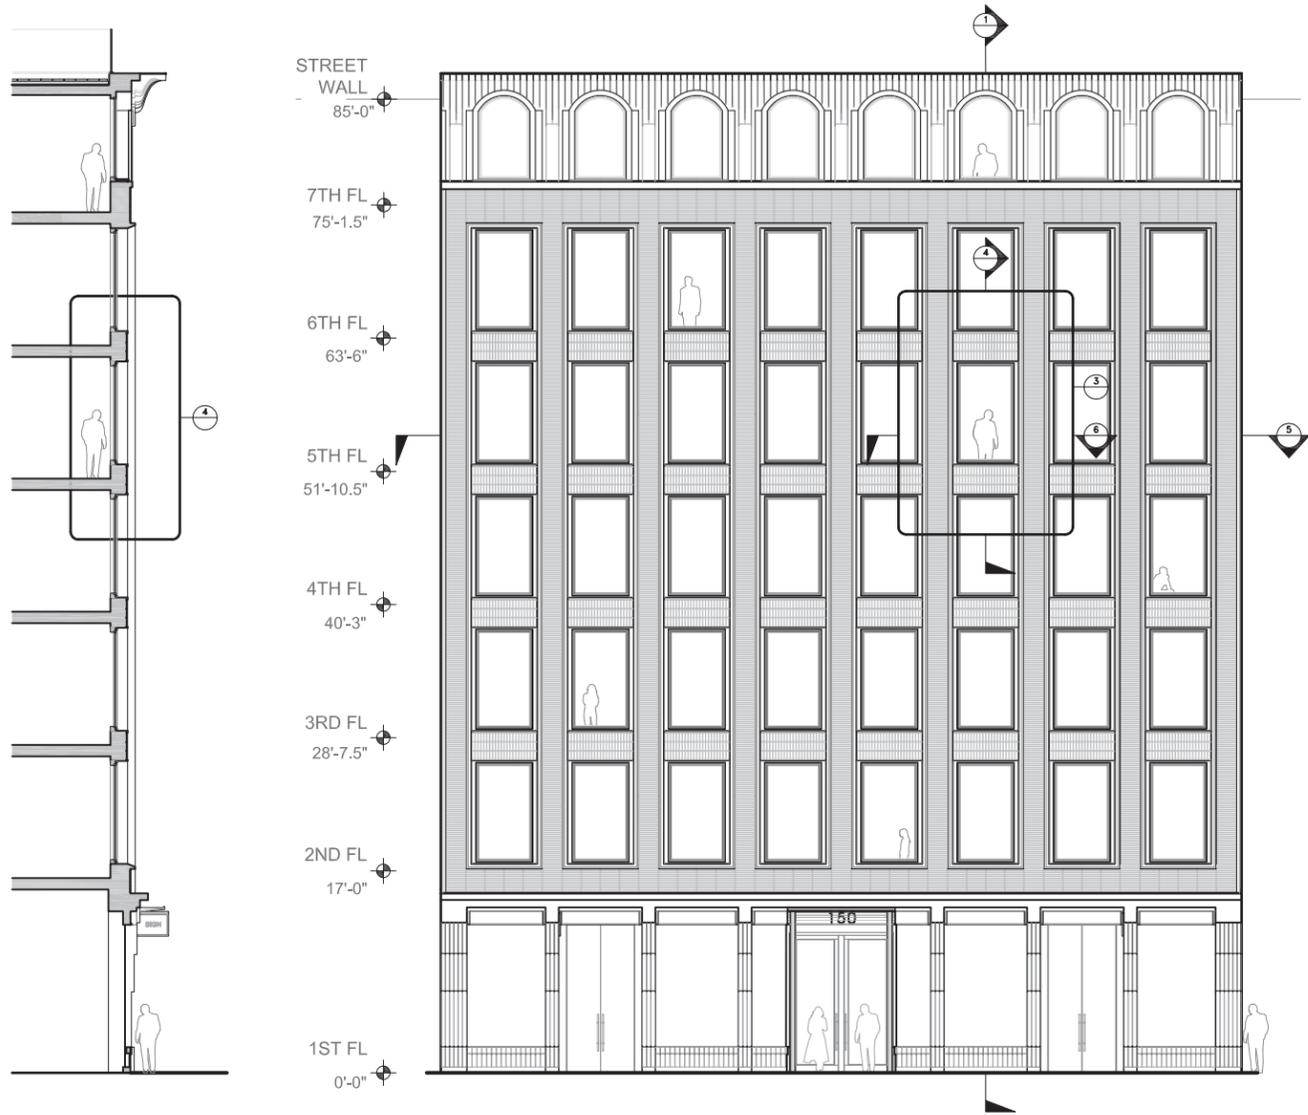


1 STREET WALL  
Scale: 1/16" = 1'-0"


2 STREET WALL ELEVATION  
Scale: 1/16" = 1'-0"

3 MASONRY | TYPICAL BAY ELEVATION  
Scale: 1/4" = 1'-0"


4 MASONRY | TYPICAL BAY SECTION  
Scale: 1/4" = 1'-0"

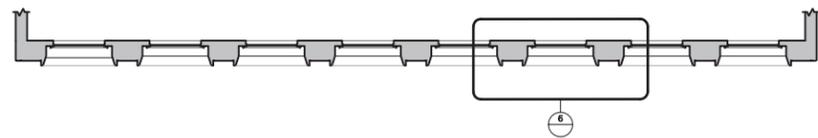

5 MASONRY | FACADE PLAN  
Scale: 1/16" = 1'-0"

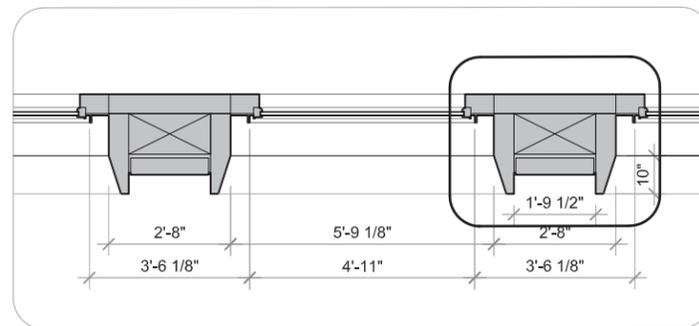


6 MASONRY | TYPICAL BAY PLAN  
Scale: 1/4" = 1'-0"

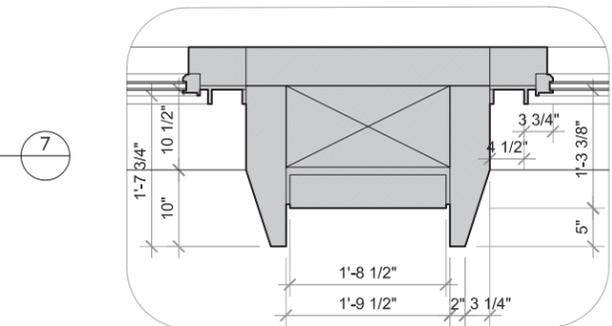


7 MASONRY | TYPICAL PIER PLAN  
Scale: 1/2" = 1'-0"

# MASONRY ALIGNMENT

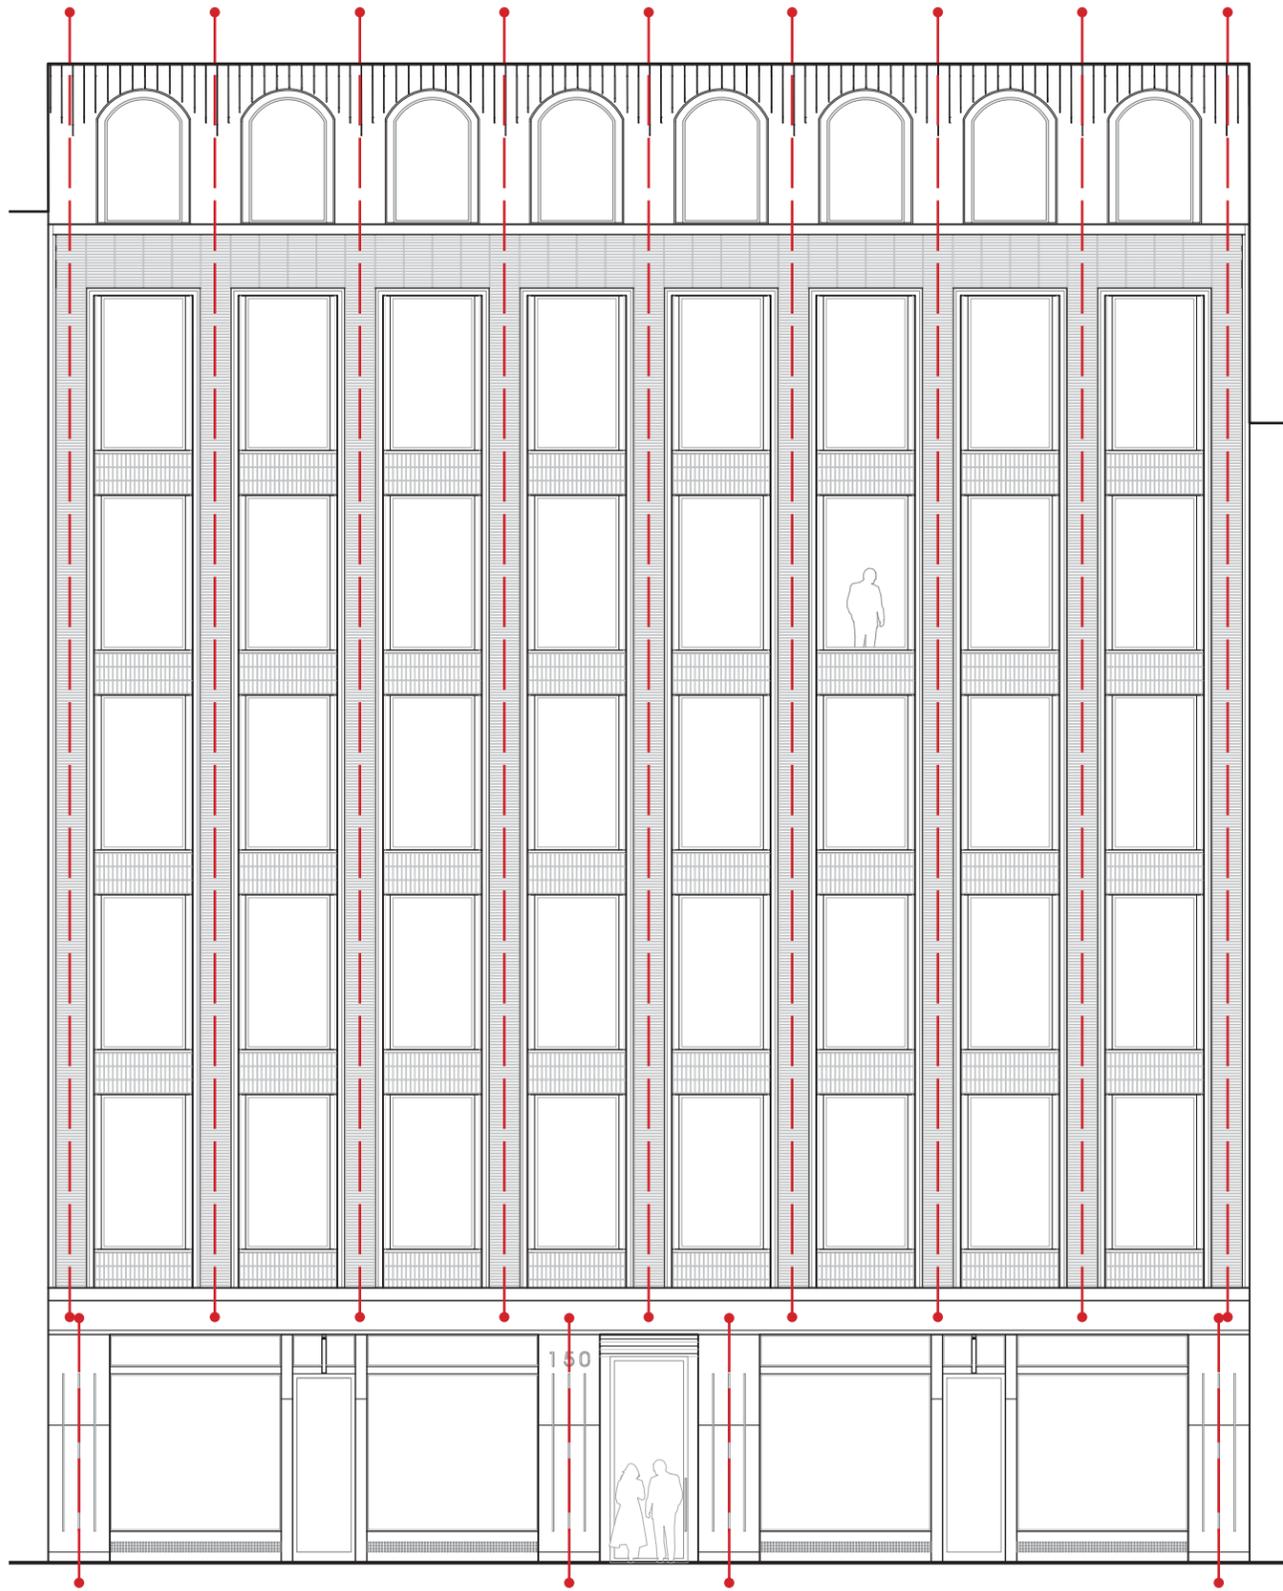

PREVIOUSLY PROPOSED

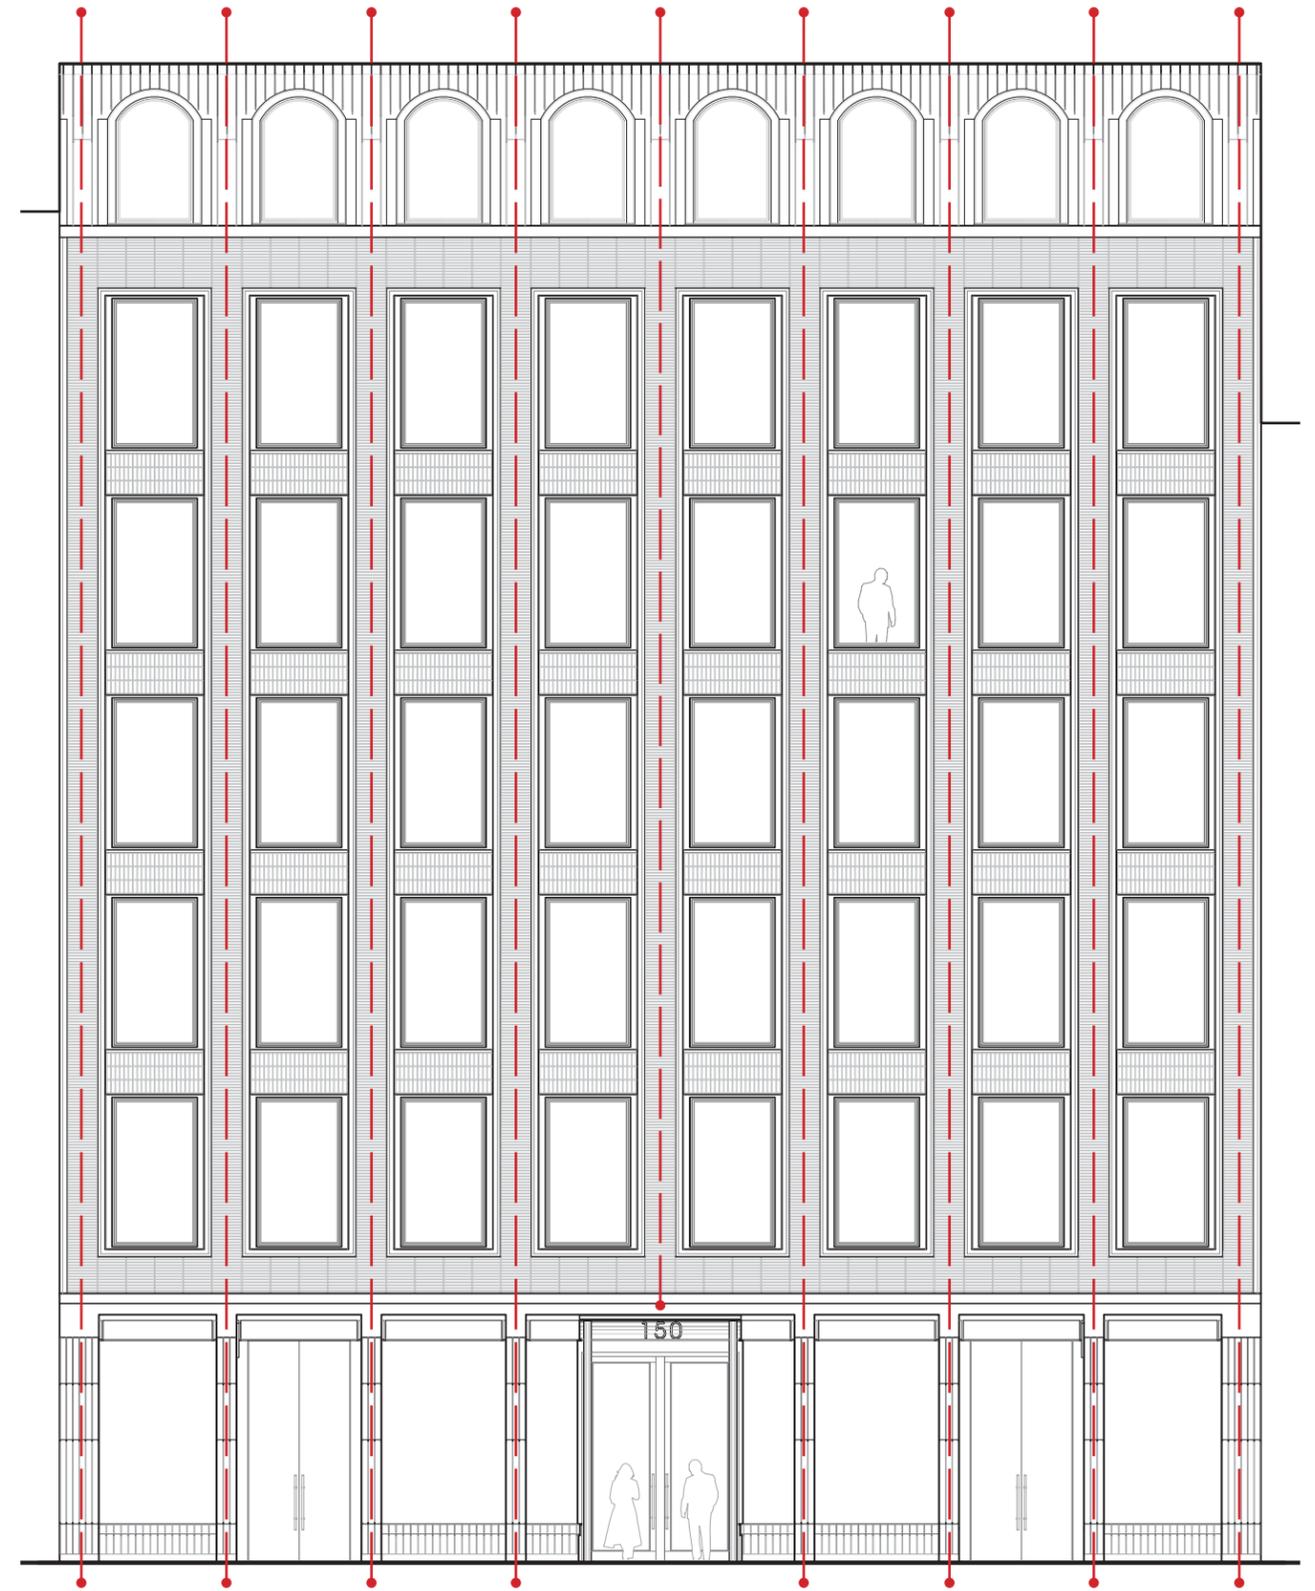

CURRENTLY PROPOSED

STOREFRONT ELEMENTS




PREVIOUSLY PROPOSED




CURRENTLY PROPOSED

# STOREFRONT | TYPICAL BAY

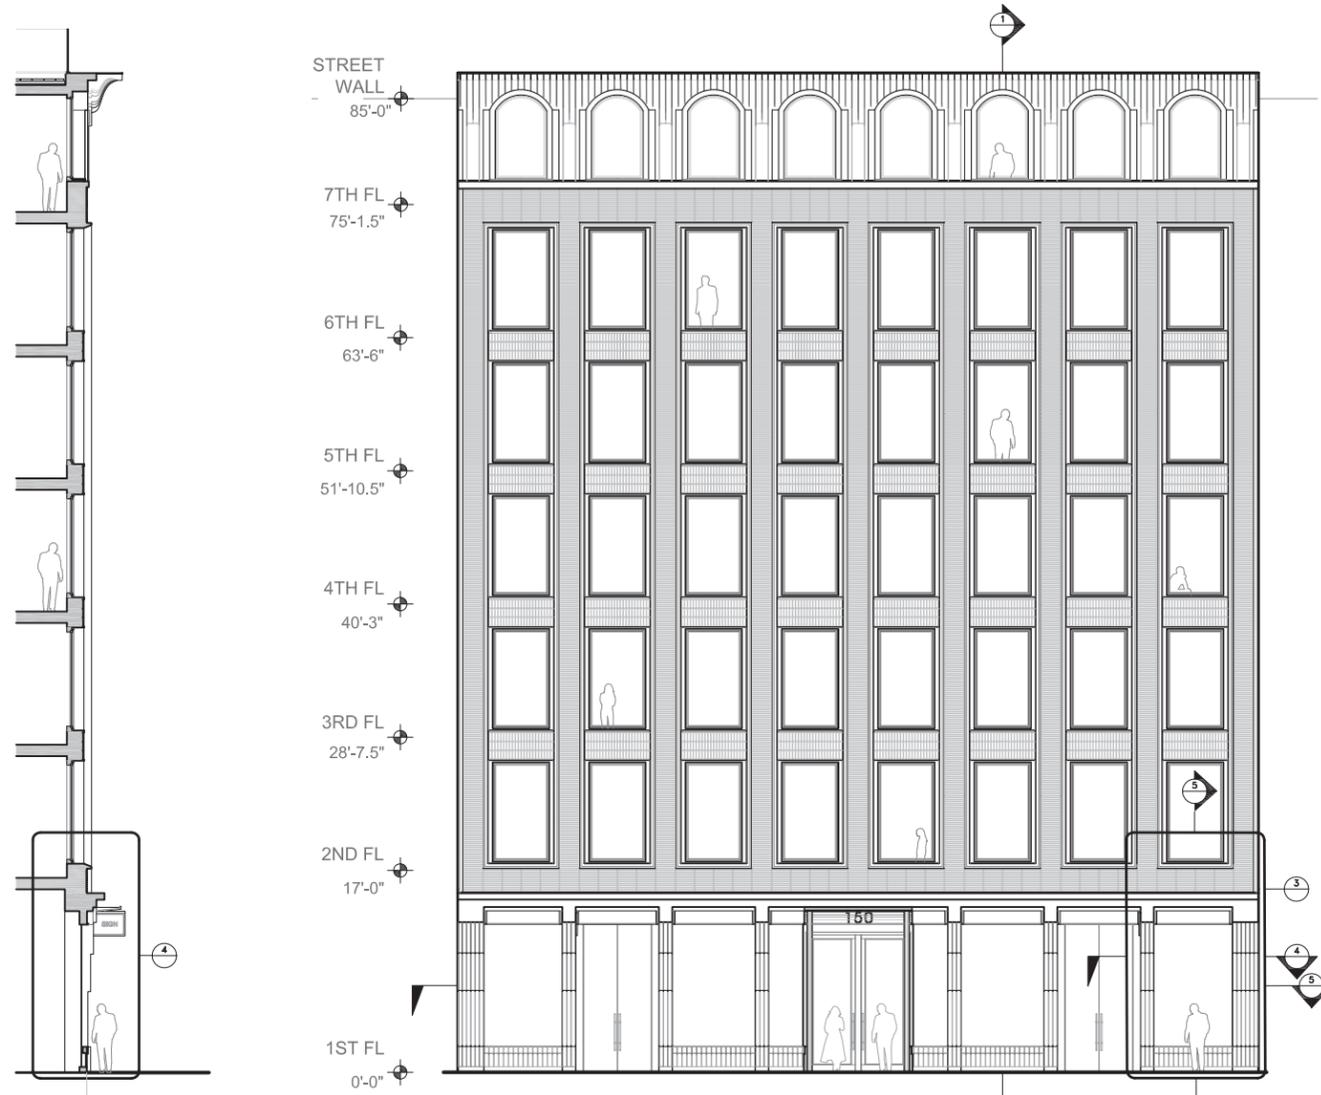


1 STREET WALL  
Scale: 1/16" = 1'-0"


2 STREET WALL ELEVATION  
Scale: 1/16" = 1'-0"

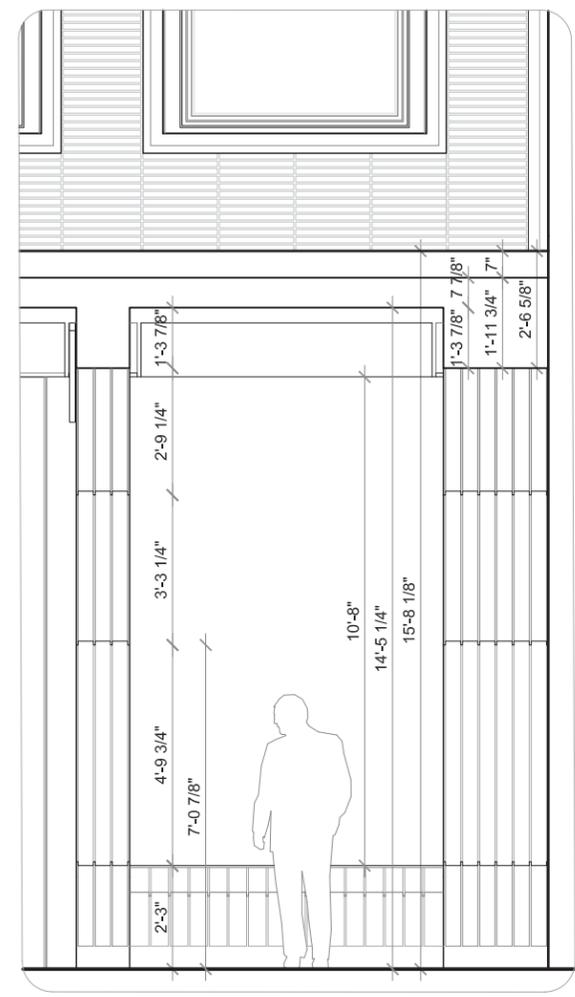


3 BASE | TYPICAL BAY ELEVATION  
Scale: 1/4" = 1'-0"

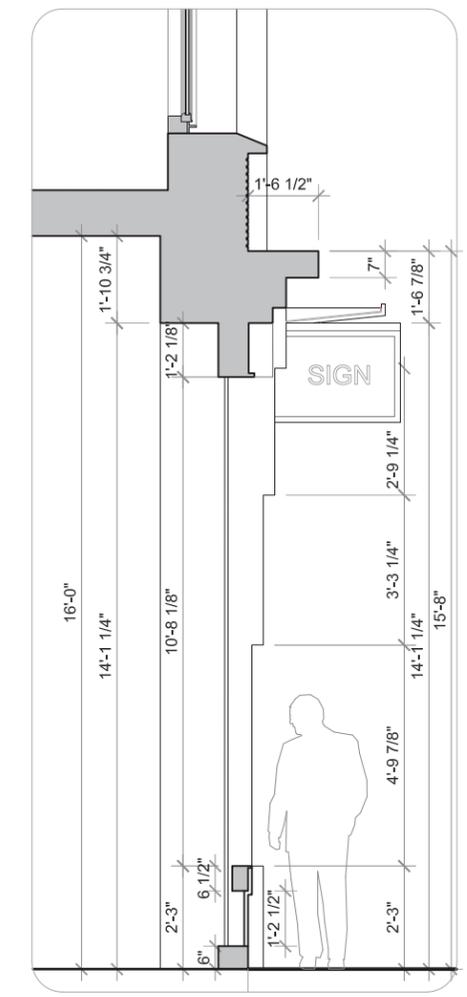

4 BASE | TYPICAL BAY SECTION  
Scale: 1/4" = 1'-0"

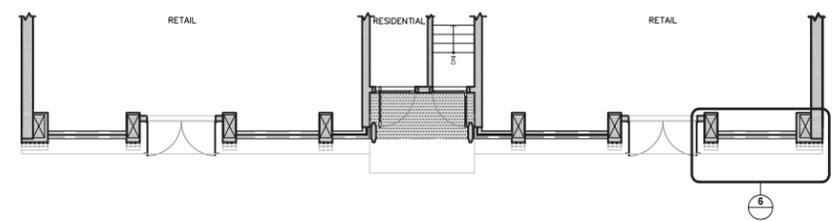

5 BASE | FACADE PLAN  
Scale: 1/16" = 1'-0"

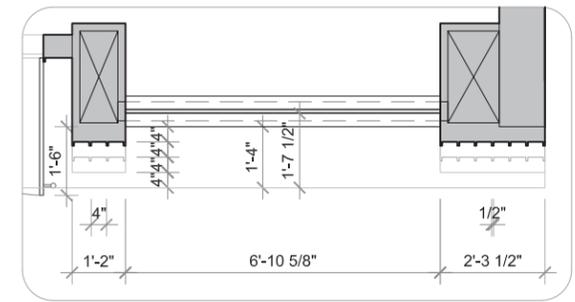


6 BASE | TYPICAL BAY PLAN  
Scale: 1/4" = 1'-0"

# STOREFRONT



1 STOREFRONT

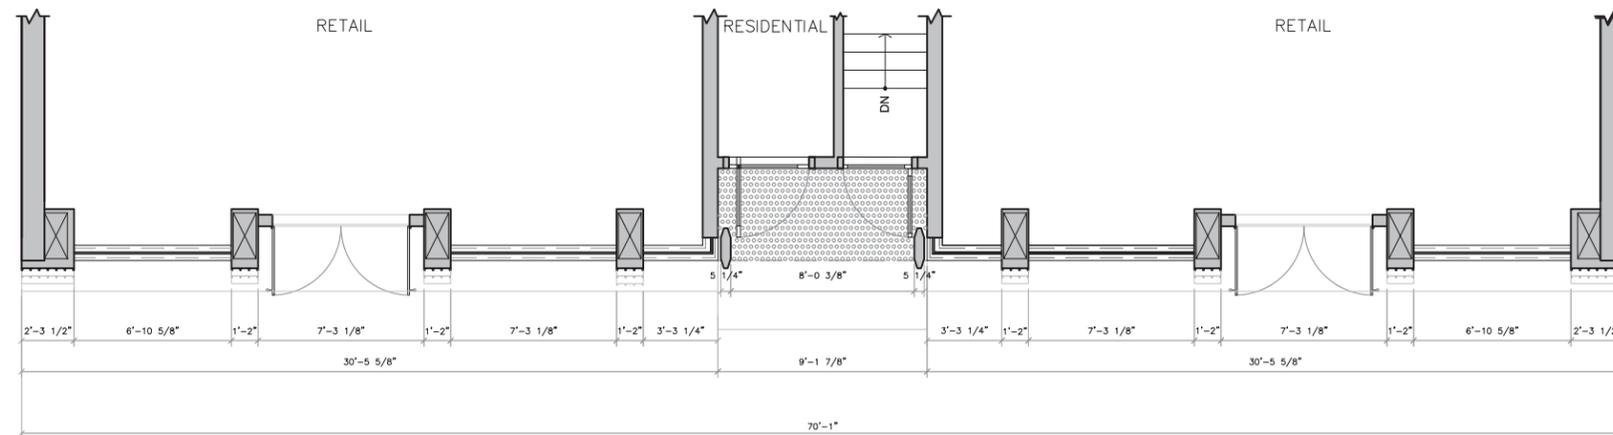

2 STOREFRONT PLAN  
Scale: 1/8" = 1'-0"

CORNICE




PREVIOUSLY PROPOSED




CURRENTLY PROPOSED

# CORNICE | TYPICAL BAY

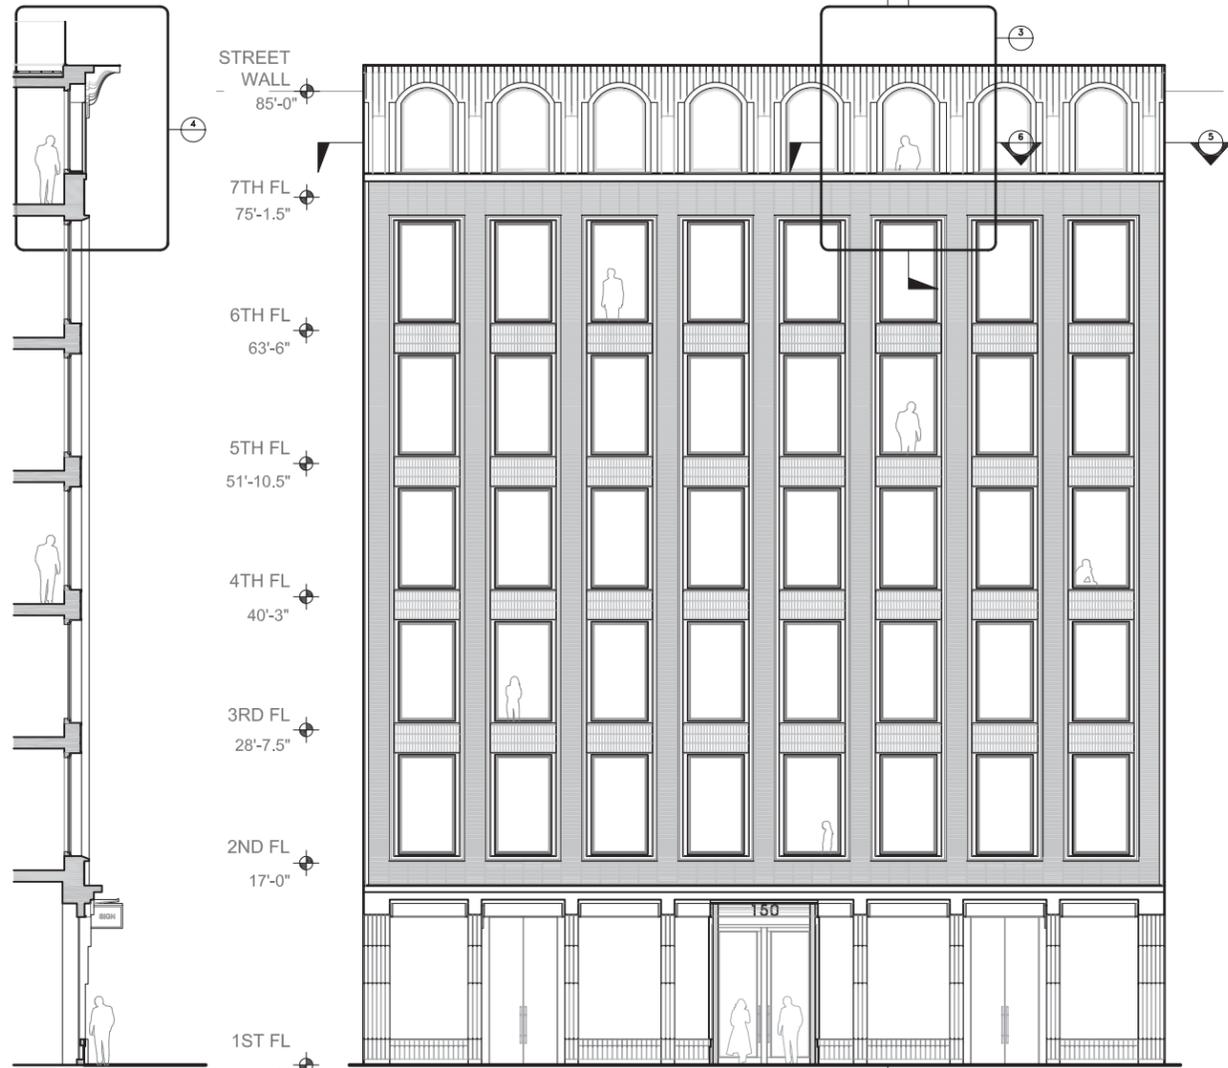


1 STREET WALL  
Scale: 1/16" = 1'-0"


2 STREET WALL ELEVATION  
Scale: 1/16" = 1'-0"

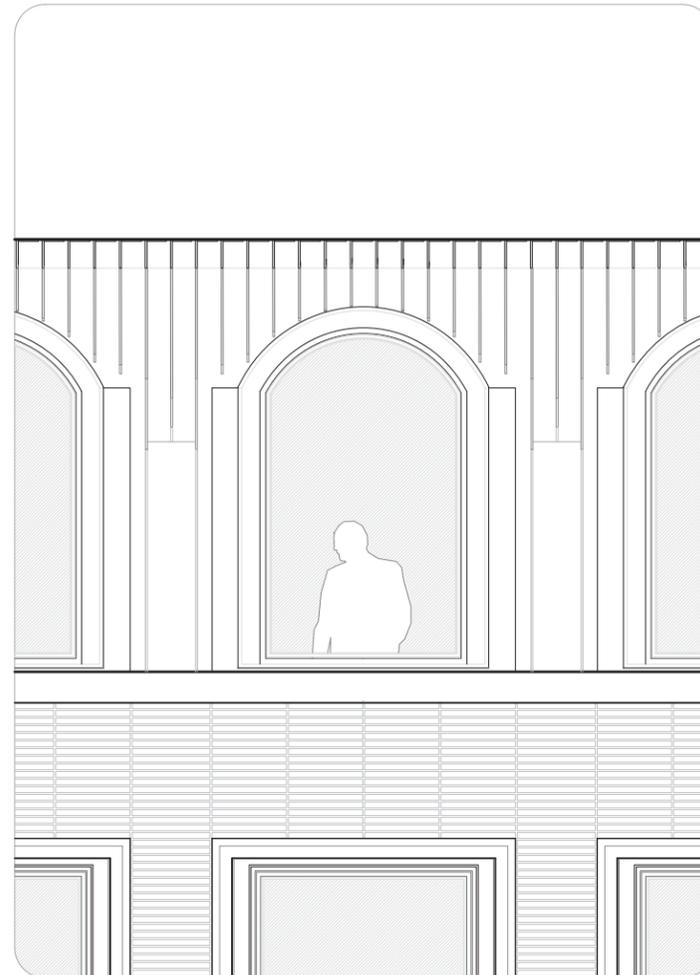


3 CORNICE | TYPICAL BAY ELEVATION  
Scale: 1/4" = 1'-0"

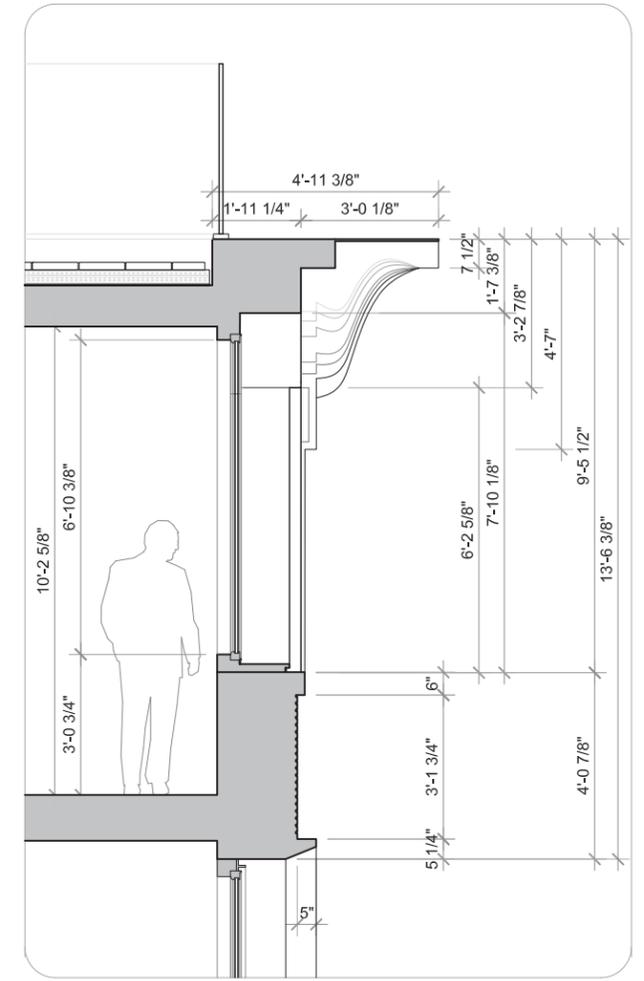


4 CORNICE | TYPICAL BAY SECTION  
Scale: 1/4" = 1'-0"

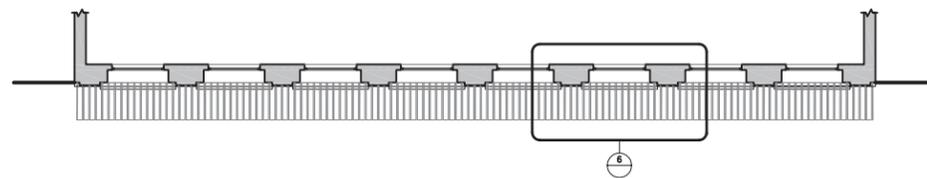

5 CORNICE | FACADE PLAN  
Scale: 1/16" = 1'-0"

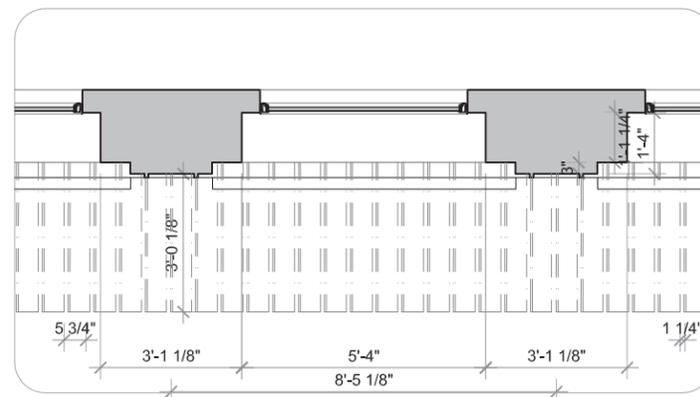

6 CORNICE | TYPICAL BAY PLAN  
Scale: 1/4" = 1'-0"

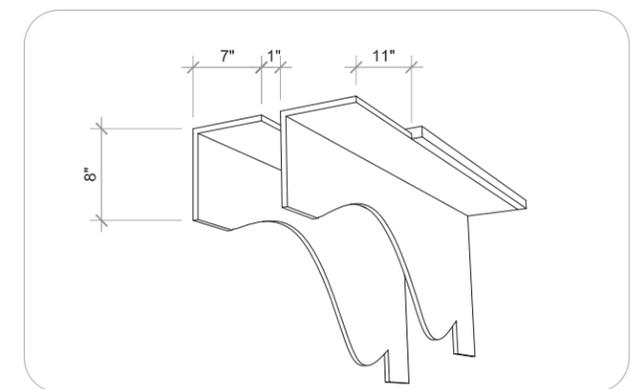

7 CORNICE | TYPICAL FIN


CORNICE




STREET VIEW | LOOKING NORTH




# FACADE PLAN DETAILS

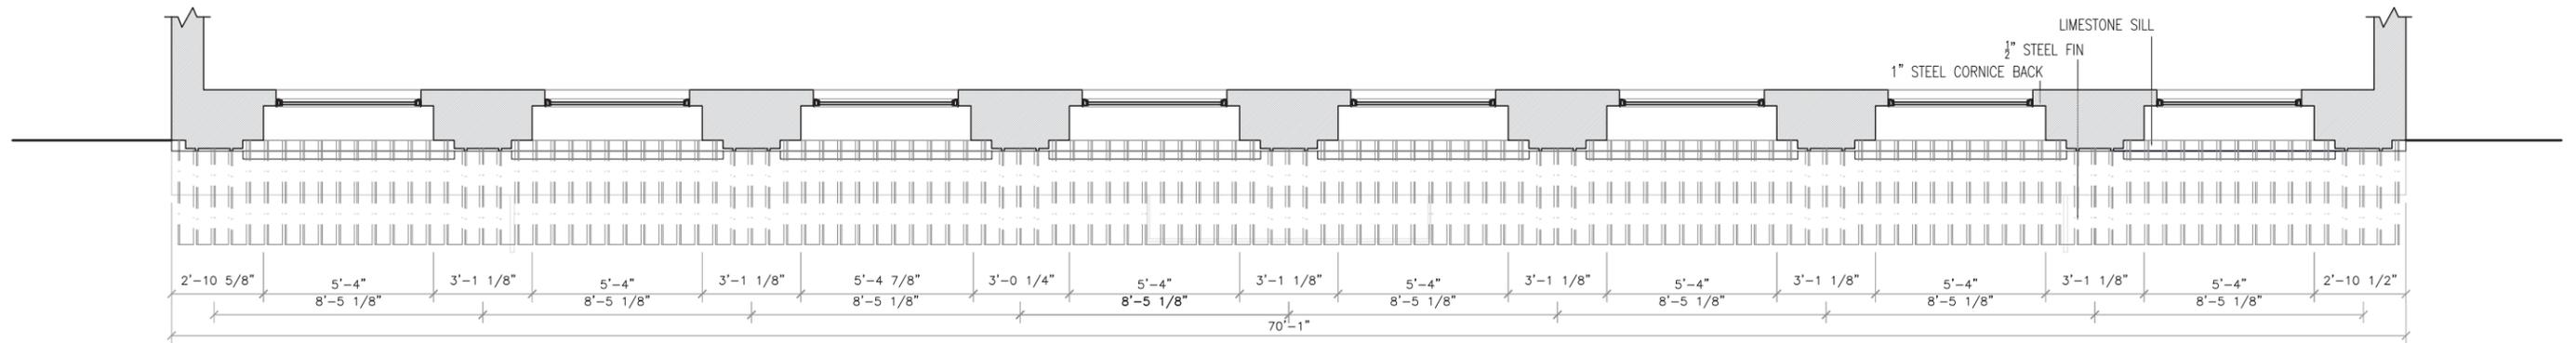

1 FACADE PLAN | CORNICE | 7TH FLOOR  
Scale:  $\frac{3}{16}'' = 1'-0''$




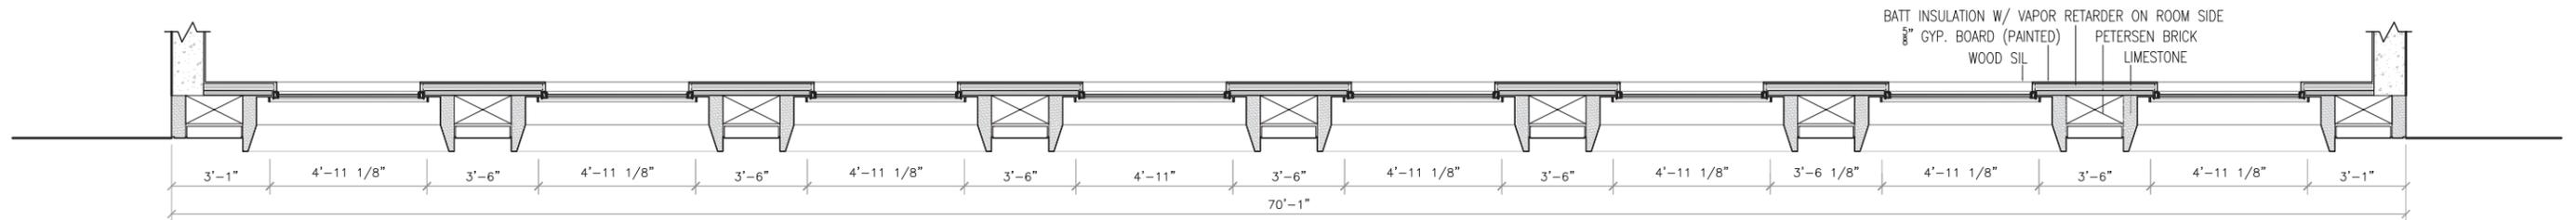


2 FACADE PLAN | TYPICAL MASONRY FLOOR | 2ND-6TH FLOOR | GLAZING  
Scale:  $\frac{3}{16}'' = 1'-0''$

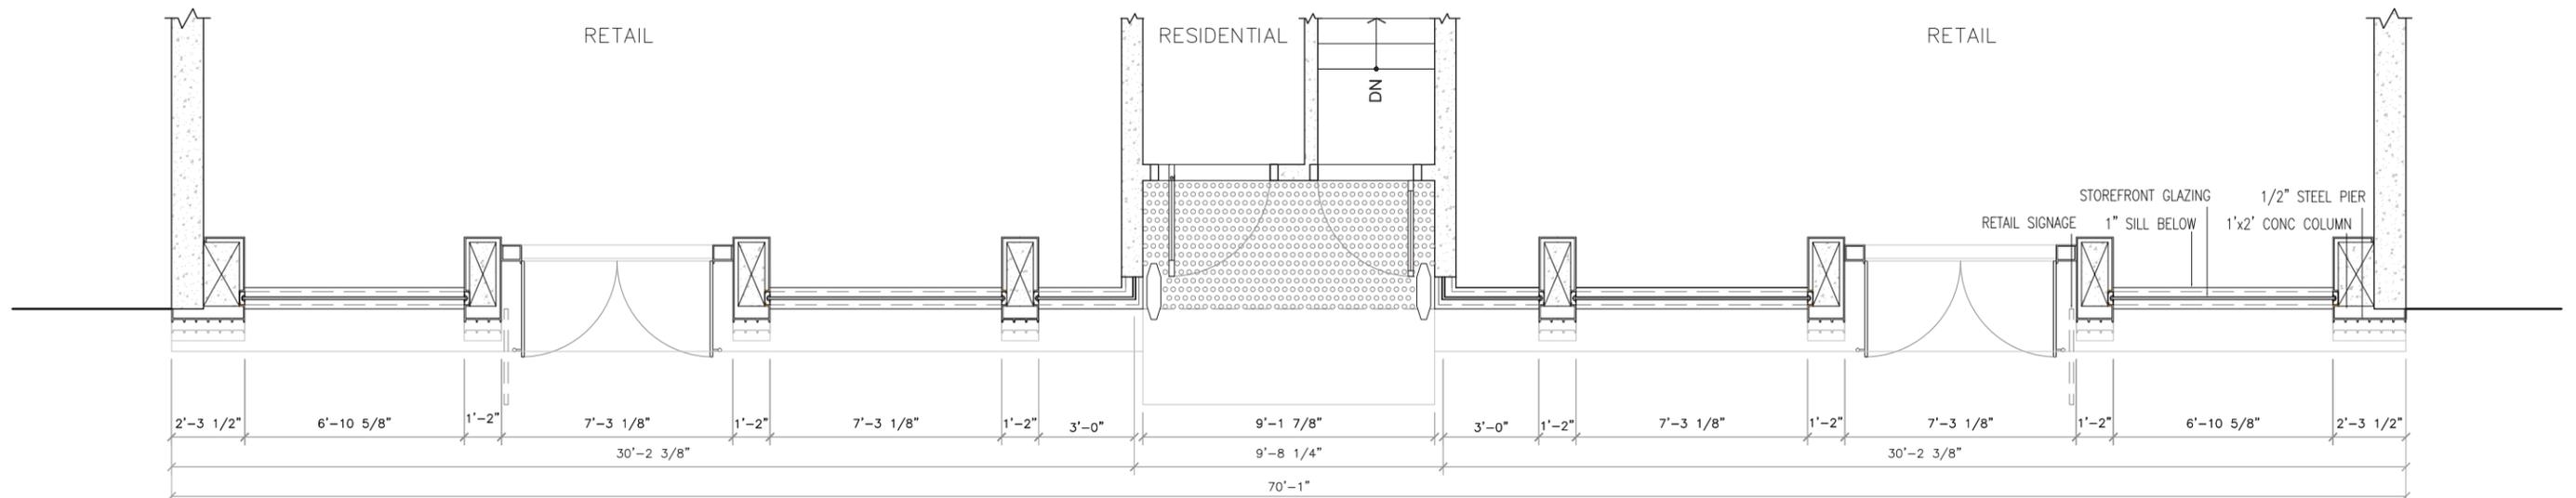

3 FACADE PLAN | CAST IRON BASE & STOREFRONT | 1ST FLOOR  
Scale:  $\frac{3}{16}'' = 1'-0''$

# FACADE SECTION DETAILS

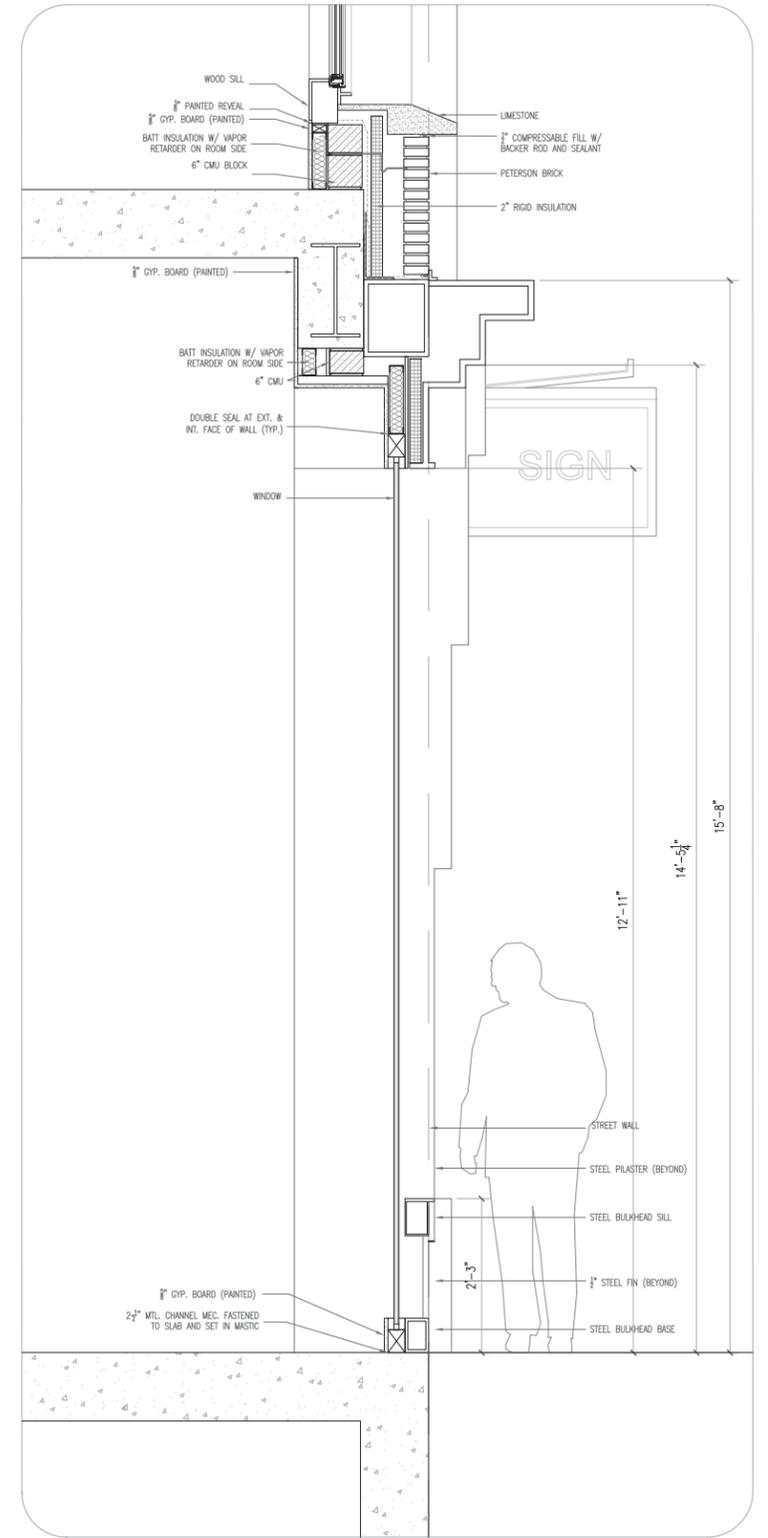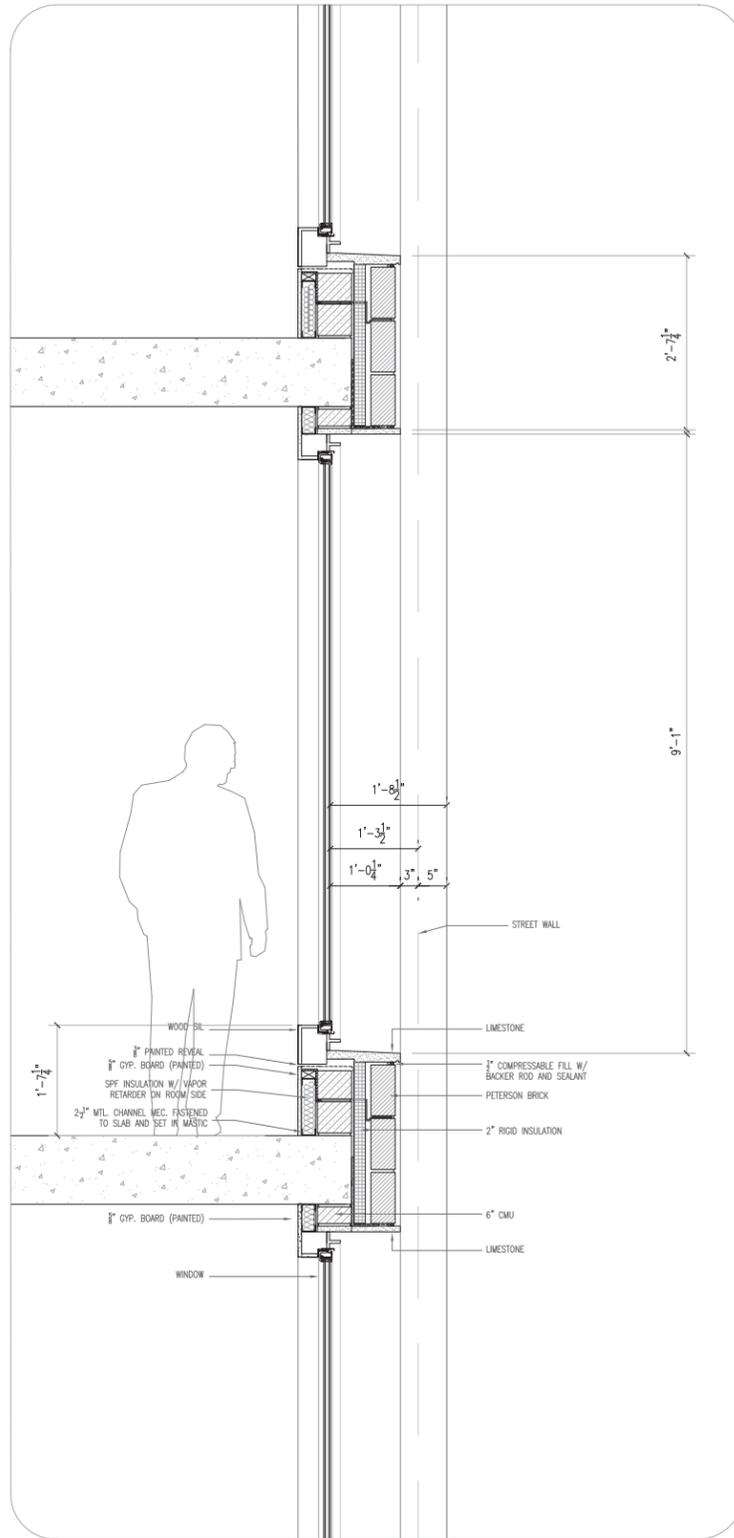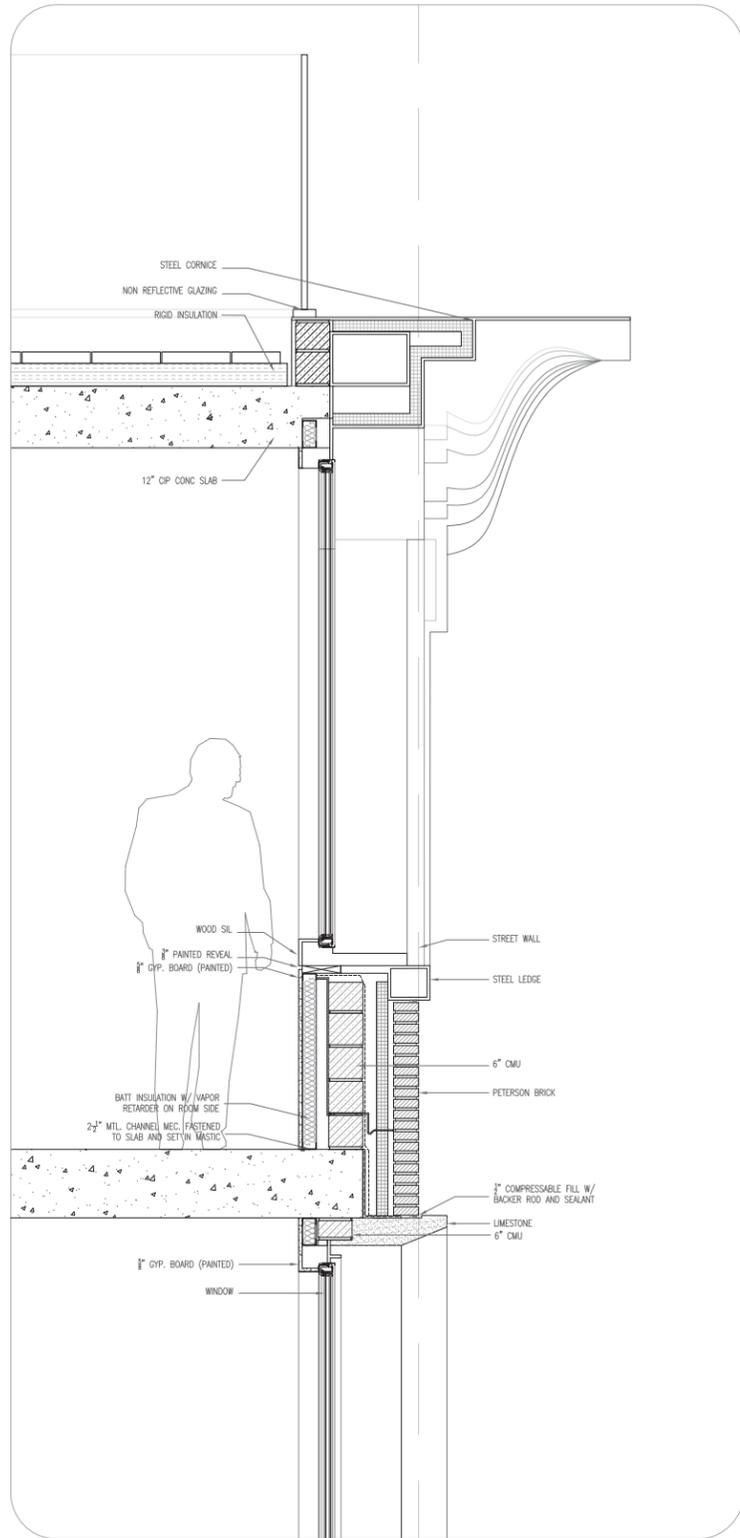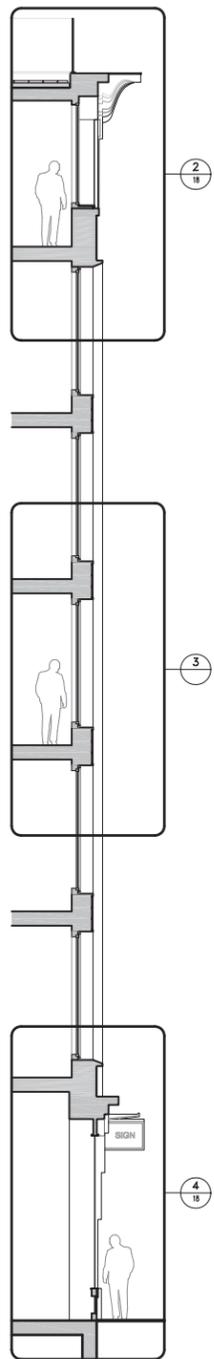

1 STREET WALL  
Scale: 3/8" = 1'-0"

2 SECTION DETAIL | STEEL CORNICE  
Scale: 3/8" = 1'-0"


3 SECTION DETAIL | TYPICAL MASONRY  
Scale: 3/8" = 1'-0"

4 SECTION DETAIL | STEEL BASE & STOREFRONT  
Scale: 3/8" = 1'-0"

STREET VIEW LOOKING NORTH




IEWS OF PROPOSED BUILDING

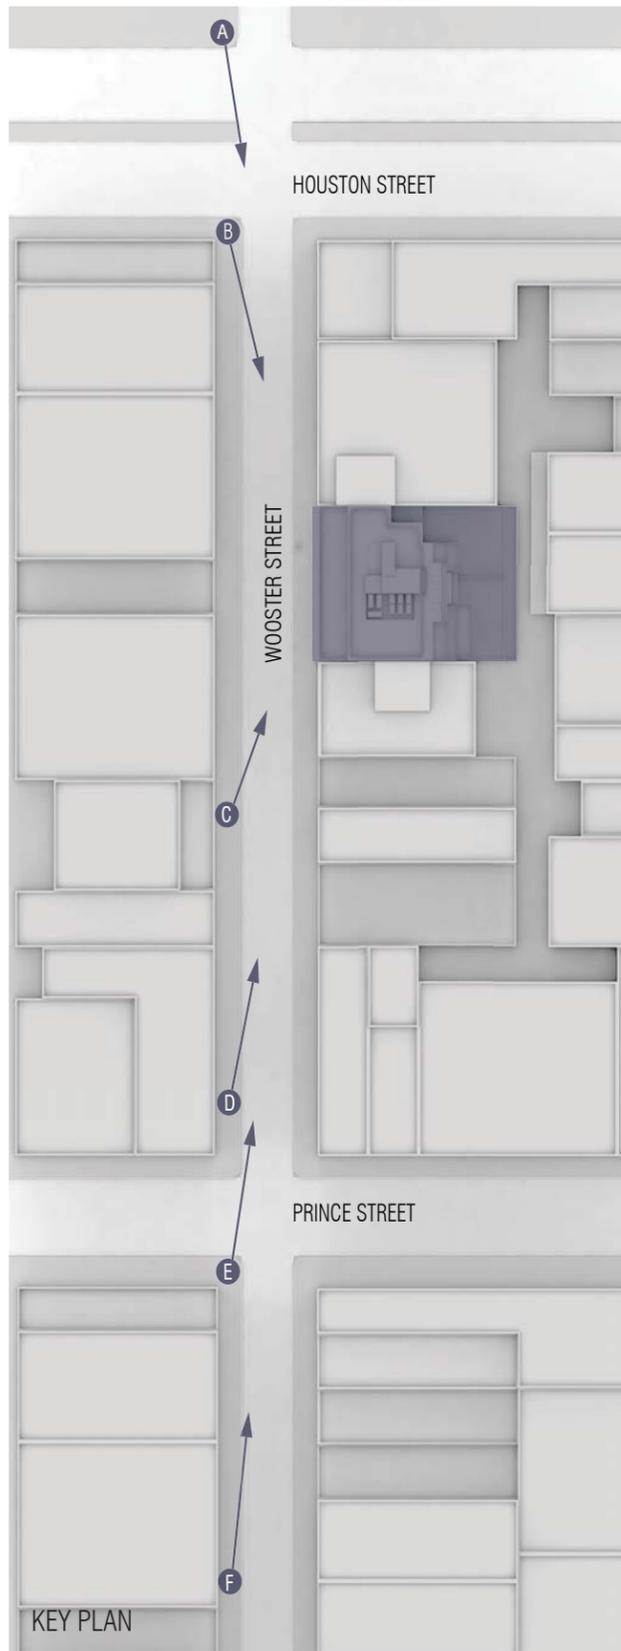


STREET VIEW A  
NORTH WEST CORNER OF WOOSTER & HOUSTON  
LOOKING SOUTH





STREET VIEW B  
SOUTH WEST CORNER OF WOOSTER & HOUSTON  
LOOKING SOUTH

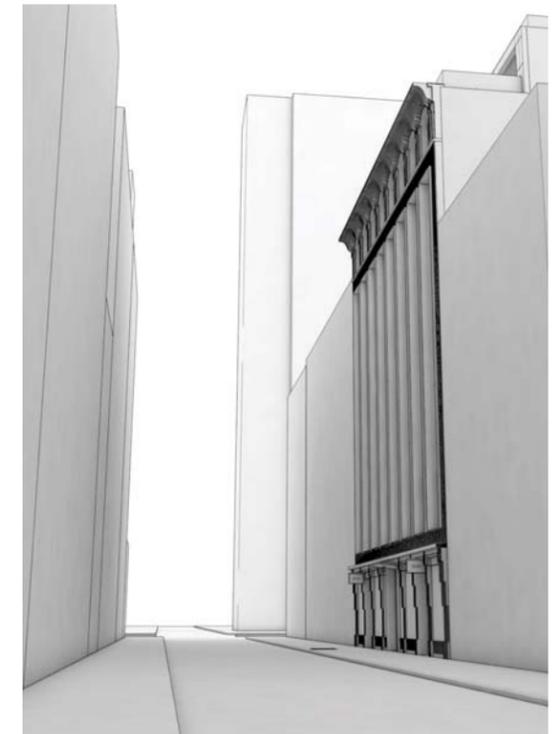


STREET VIEW C  
WEST SIDE OF WOOSTER BETWEEN PRINCE & HOUSTON  
LOOKING NORTH

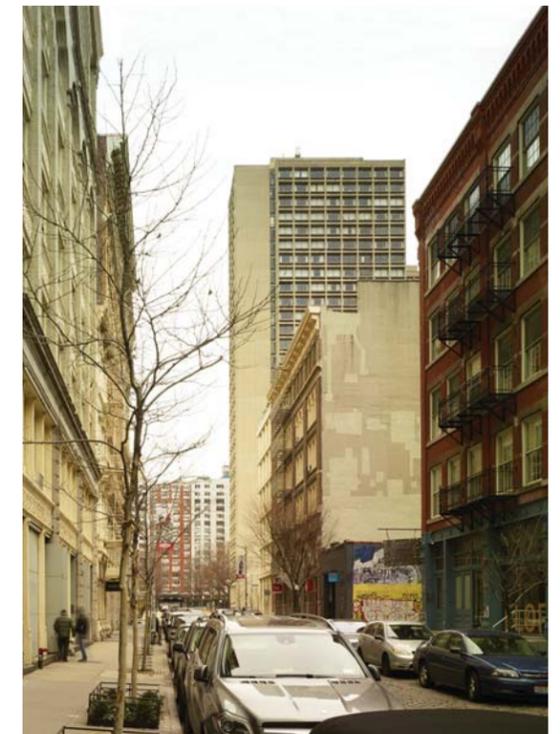

IEWS OF PROPOSED BUILDING

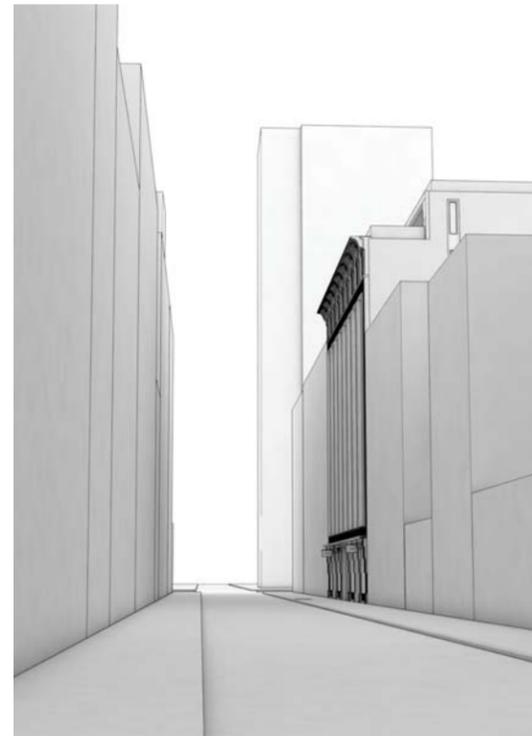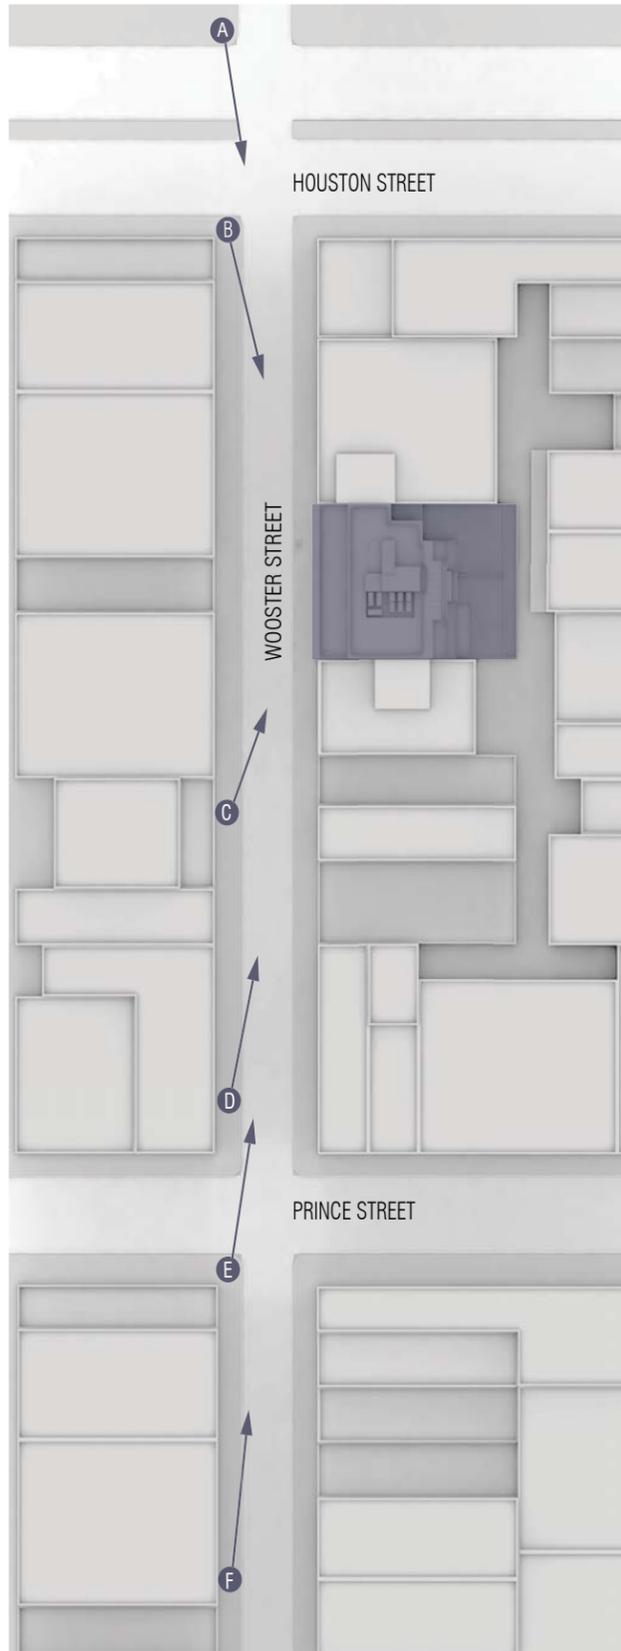

STREET VIEW D  
NORTH WEST CORNER OF WOOSTER & PRINCE  
LOOKING NORTH

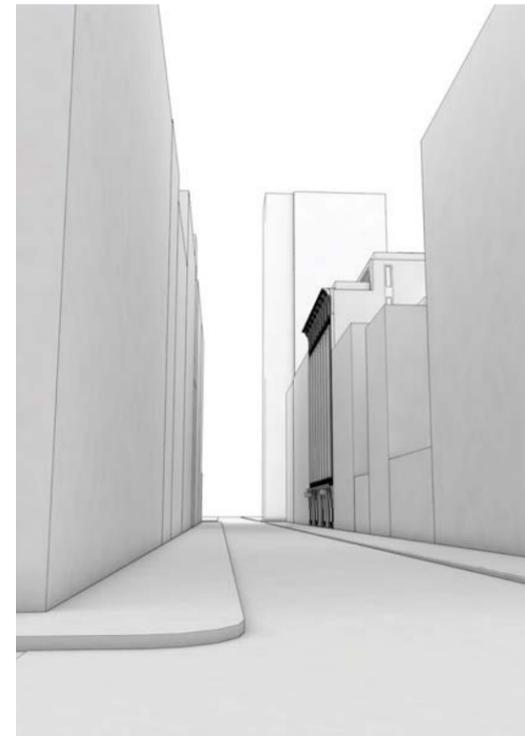

STREET VIEW E  
SOUTH WEST CORNER OF WOOSTER & PRINCE  
LOOKING NORTH



STREET VIEW F  
WEST SIDE OF WOOSTER BETWEEN SPRING & PRINCE  
LOOKING NORTH

