

Standardized NOTICE FORM for Providing 30-Day Advance Notice to a Local Municipality or Community Board

1. Date Notice was Sent: 1/6/2021 1a. Delivered by: Electronically

2. Select the type of Application that will be filed with the Authority for an On-Premises Alcoholic Beverage License:
New Application Renewal Alteration Corporate Change Removal Class Change Method of Operation Change
For Alteration applicants, attach a complete written description and diagrams depicting the proposed alteration(s)
For Corporate Change applicants, attach a list of the current and proposed corporate principals
For Removal applicants, attach a statement of your current and proposed addresses with the reason(s) for the relocation
For Class Change applicants, attach a statement detailing your current license type and your proposed license type
For Method of Operation Change applicants, although not required, if you choose to submit, attach an explanation detailing those changes

Please include all documents as noted above. Failure to do so may result in disapproval of the application.

This 30-Day Advance Notice is Being Provided to the Clerk of the Following Local Municipality or Community Board:

3. Name of Municipality or Community Board: CB3

Applicant/Licensee Information:

4. Licensee Serial Number (if applicable): 1312061 Expiration Date (if applicable): 2/28/2021

5. Applicant or Licensee Name: Ronin Stones Inc

6. Trade Name (if any): Ronin Stones

7. Street Address of Establishment: 69A Clinton Street

8. City, Town or Village: NEW YORK, NY Zip Code: 10002

9. Business Telephone Number of Applicant/Licensee: (646) 882-0510

10. Business E-mail of Applicant/Licensee: CHRISTY@YOPPARAINYC.COM

11. Type(s) of alcohol sold or to be sold: Beer & Cider Wine, Beer & Cider Liquor, Wine, Beer & Cider

12. Extent of Food Service: Full food menu; full kitchen run by a chef or cook Menu meets legal minimum food availability requirements; food prep area at minimum

13. Type of Establishment: Restaurant (full kitchen and full menu required)

14. Method of Operation: (check all that apply)
Seasonal Establishment Juke Box Disc Jockey Recorded Music Karaoke
Live Music (give details i.e., rock bands, acoustic, jazz, etc.):
Patron Dancing Employee Dancing Exotic Dancing Topless Entertainment
Video/Arcade Games Third Party Promoters Security Personnel
Other (specify):

15. Licensed Outdoor Area: (check all that apply)
None Patio or Deck Rooftop Garden/Grounds Freestanding Covered Structure
Sidewalk Cafe Other (specify): street dining per NYC Open Restaurants program

OFFICE USE ONLY		
<input type="radio"/> Original	<input type="radio"/> Amended	Date _____

16. List the floor(s) of the building that the establishment is located on:

17. List the room number(s) the establishment is located in within the building, if appropriate:

18. Is the premises located within 500 feet of three or more on-premises liquor establishments? Yes No

19. Will the license holder or a manager be physically present within the establishment during all hours of operation? Yes No

20. If this is a transfer application (an existing licensed business is being purchased) provide the name and serial number of the licensee:

21. Does the applicant or licensee own the building in which the establishment is located? Yes (if YES, SKIP 23-26) No

Owner of the Building in Which the Licensed Establishment is Located

22. Building Owner's Full Name:

23. Building Owner's Street Address:

24. City, Town or Village: State: Zip Code:

25. Business Telephone Number of Building Owner:

Representative or Attorney Representing the Applicant in Connection with the Application for a License to Traffic in Alcohol at the Establishment Identified in this Notice

26. Representative/Attorney's Full Name:

27. Representative/Attorney's Street Address:

28. City, Town or Village: State: Zip Code:


29. Business Telephone Number of Representative/Attorney:


30. Business E-mail Address of Representative/Attorney:

I am the applicant or licensee holder or a principal of the legal entity that holds or is applying for the license. Representations in this form are in conformity with representations made in submitted documents relied upon by the Authority when granting the license. I understand that representations made in this form will also be relied upon, and that false representations may result in disapproval of the application or revocation of the license.

By my signature, I affirm - under Penalty of Perjury - that the representations made in this form are true.

31. Printed Principal Name: Title:

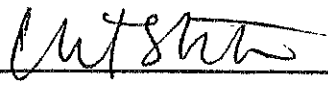Principal Signature: 

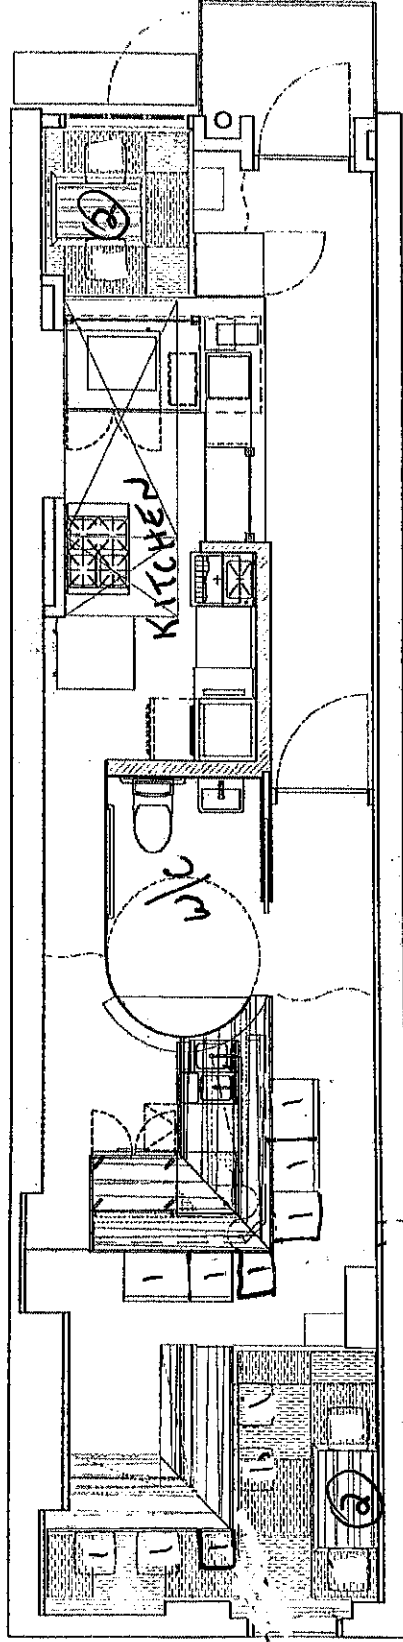

68 A Clinton St
New York, NY

2 Tables
4 seats
11 sushi bar seats

ROMAN STONES <small>300 20th Street, New York, NY 10011</small>	Title: GROUND FLOOR PROPOSED PLAN	Phase: 80 No. A-101	Scale: 1/4" = 1'-0" Date: 11/12/2020	Drawing by: NJ	© ALL RIGHTS RESERVED. <small>This drawing is the property of Roman Stones and is not to be reproduced, stored in a retrieval system, or transmitted in any form or by any means, electronic, mechanical, photocopying, recording, or by any information storage and retrieval system, without the prior written permission of Roman Stones.</small>	BLANK DESIGN <small>© Roman Stones 2020</small>
--	--------------------------------------	------------------------	---	-------------------	---	--