
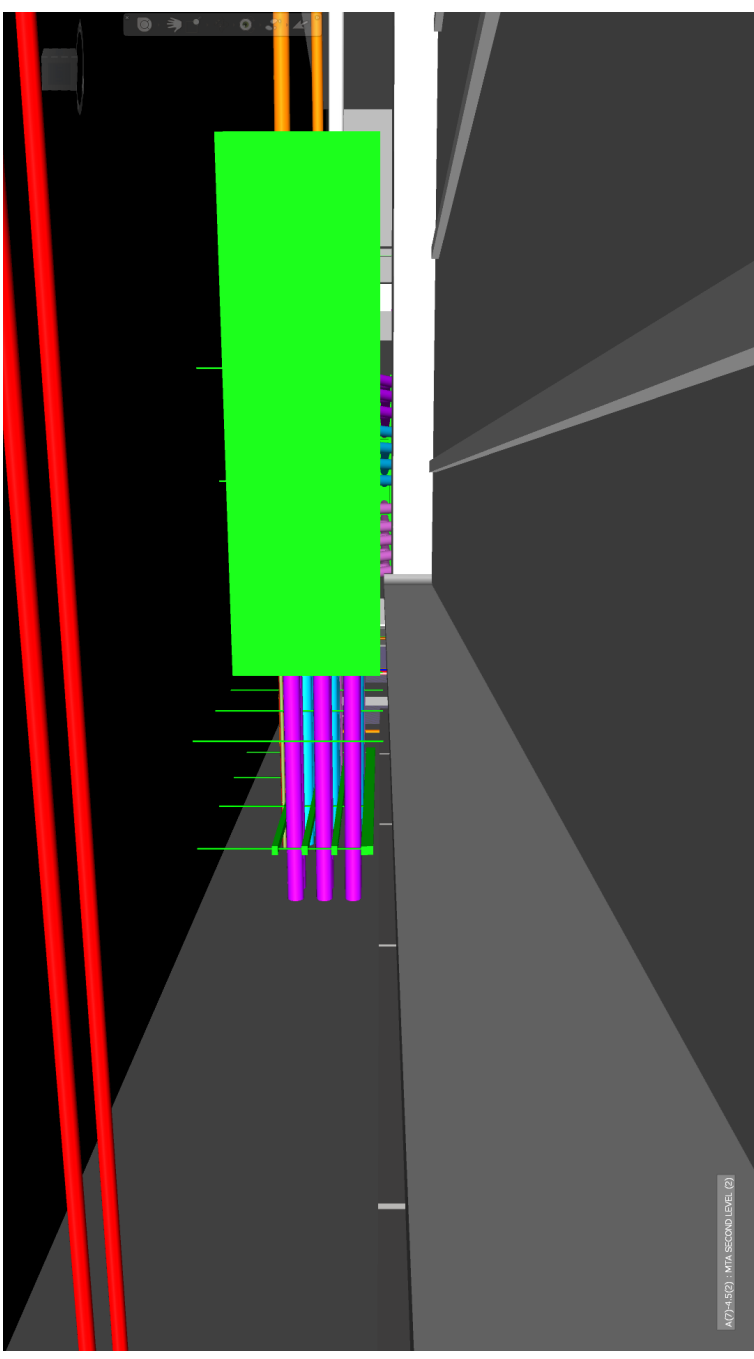


**BOTTOM VIEW**

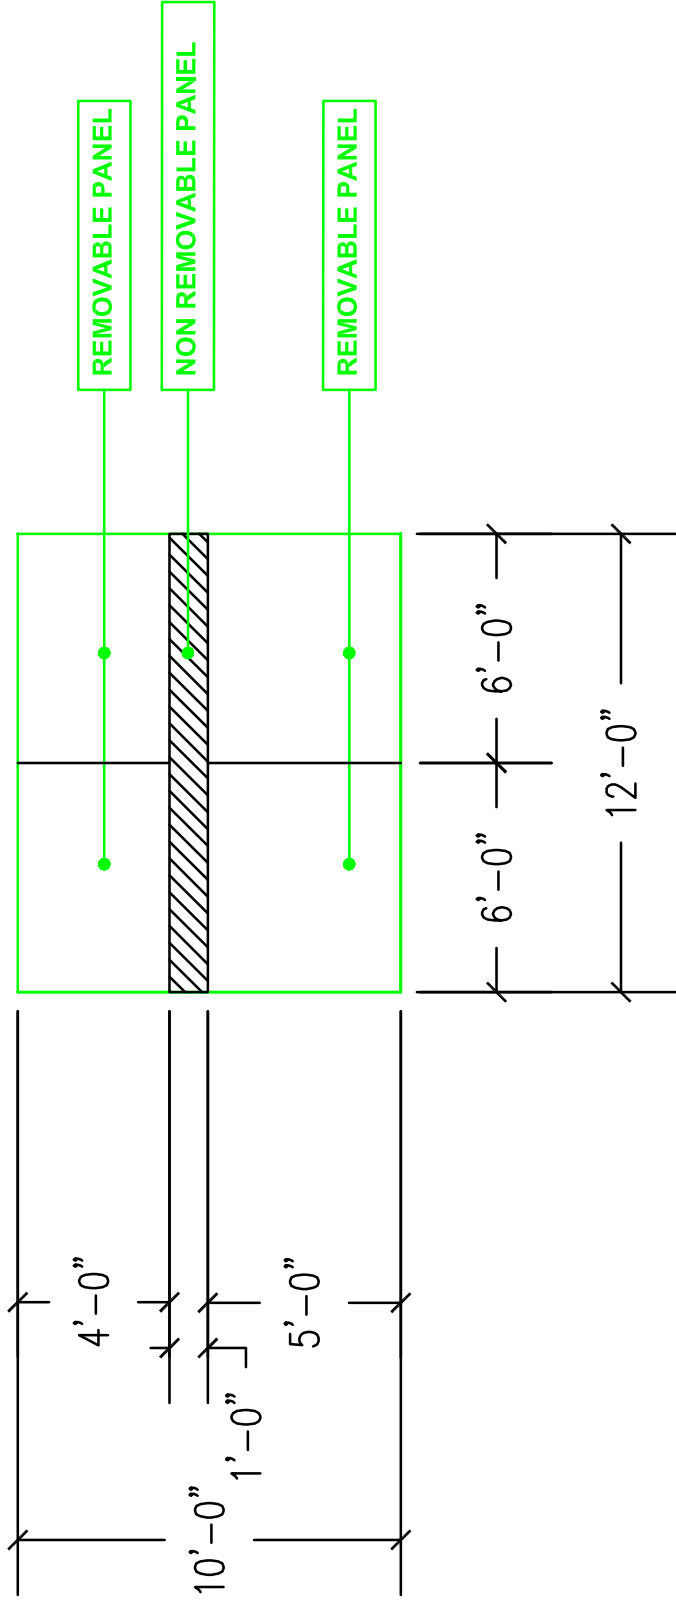

TOP CEILING HEIGHT= 19'-8"  
BOTTOM PULL BOX= 21'-5"