


Zoning Lot A

Zoning Lot B

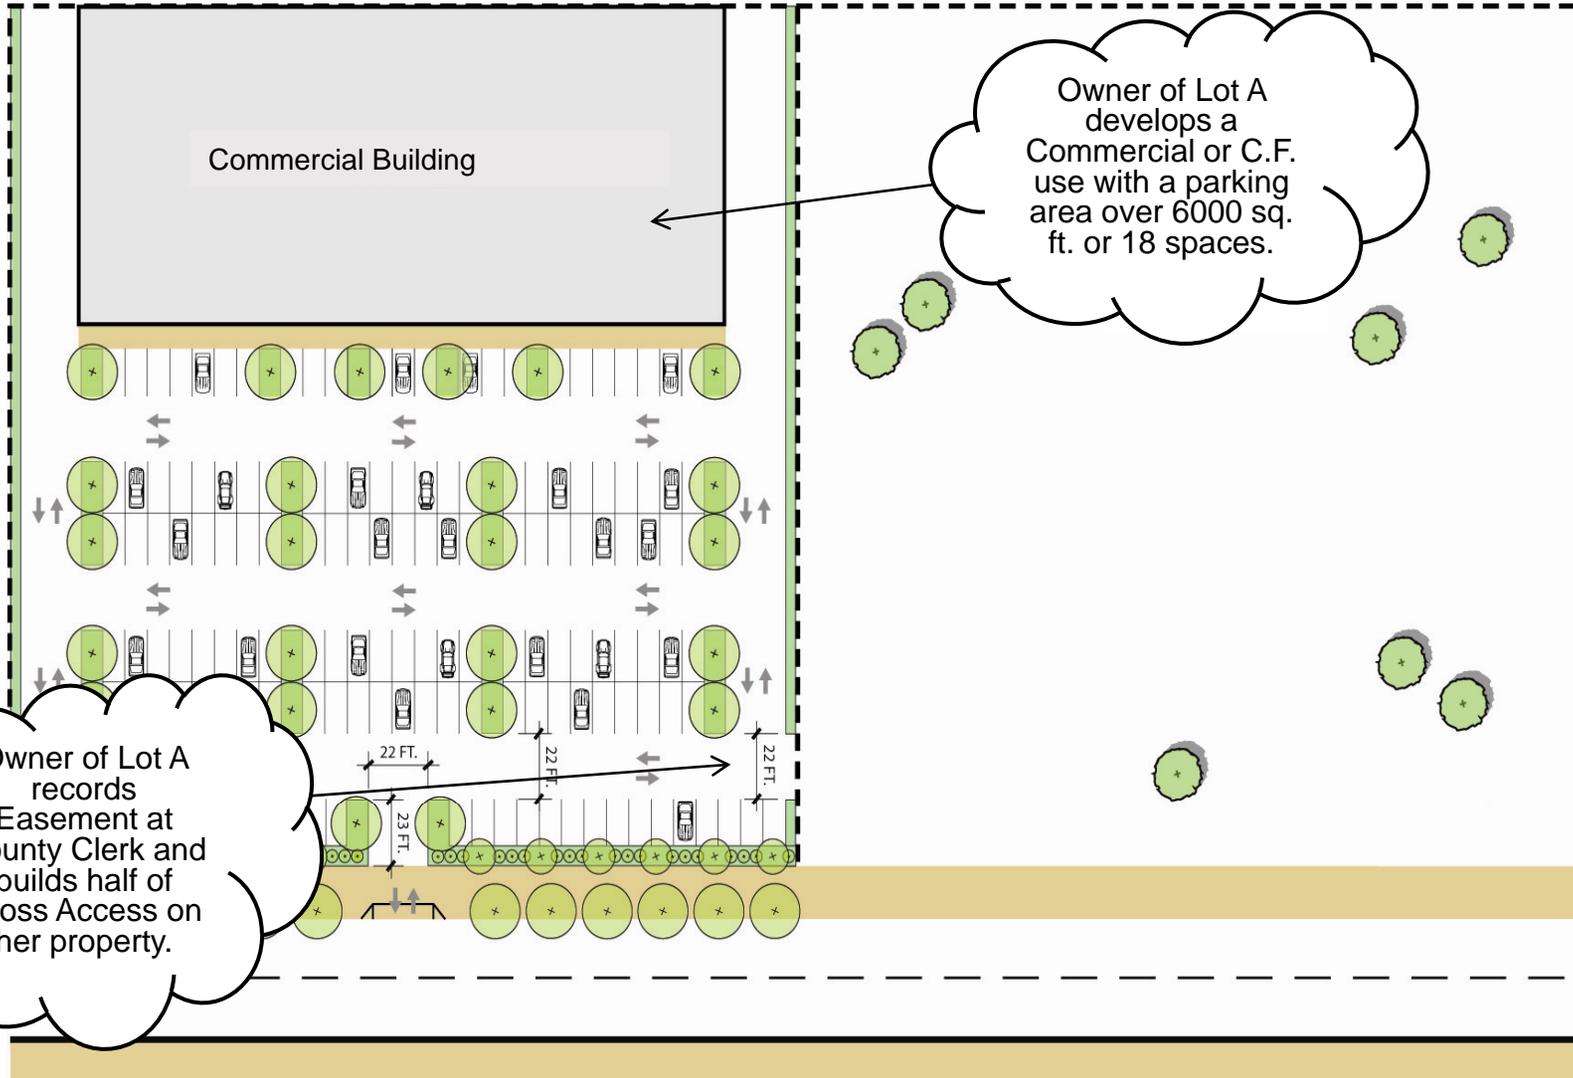

Commercial Building

Owner of Lot A develops a Commercial or C.F. use with a parking area over 6000 sq. ft. or 18 spaces.

Owner of Lot A records Easement at County Clerk and builds half of Cross Access on her property.

22 FT.

22 FT.

22 FT.

23 FT.