

**Appendix C11**  
**Preferred Alternative - Shared-Use Flyover**  
**Bridge Plan**

East Side Coastal Resiliency Project  
New York City Department of Design and Construction  
3/26/2019

**Appendix C1**  
**Flyover Plan, Elevation and Section**


**TABLE OF CONTENTS**

<b>SHEET NO.</b>	<b>DRAWING NO.</b>	<b>SHEET TITLE</b>
BF100	SANDRESM1-BF100-00.DWG	FLYOVER GENERAL PLAN AND ELEVATION

NOTE: This Appendix has been updated for the FEIS.




REVISED MASS MAILING #1 SUBMISSION 7/18/2019

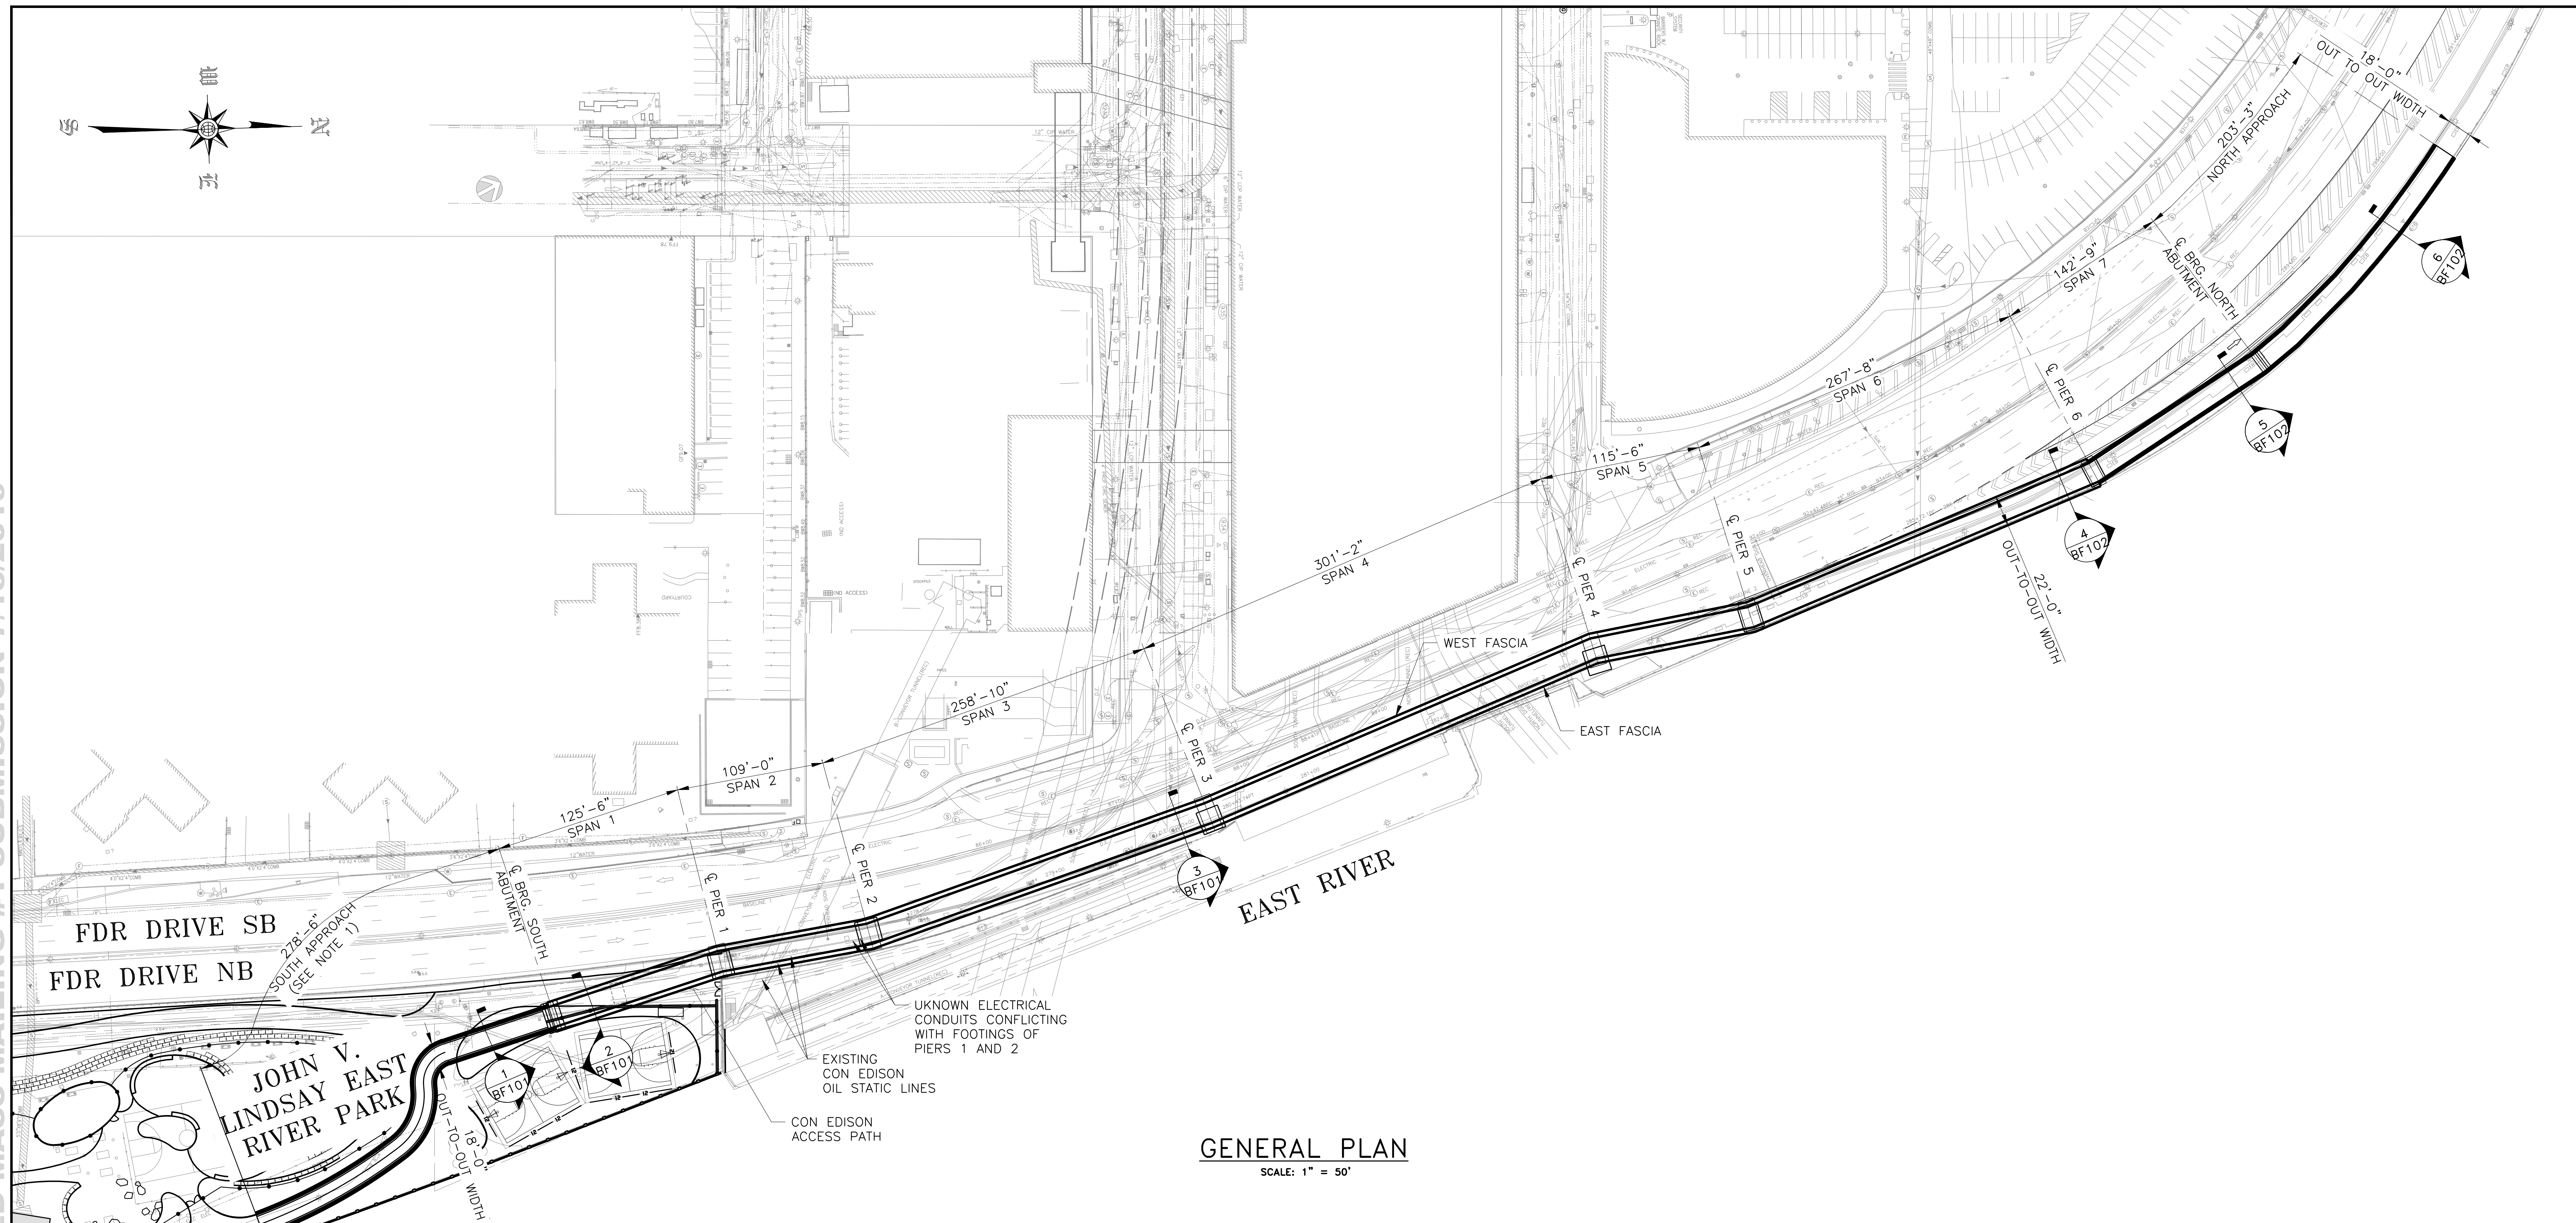

**GENERAL PLAN**

SCALE: 1" = 50'

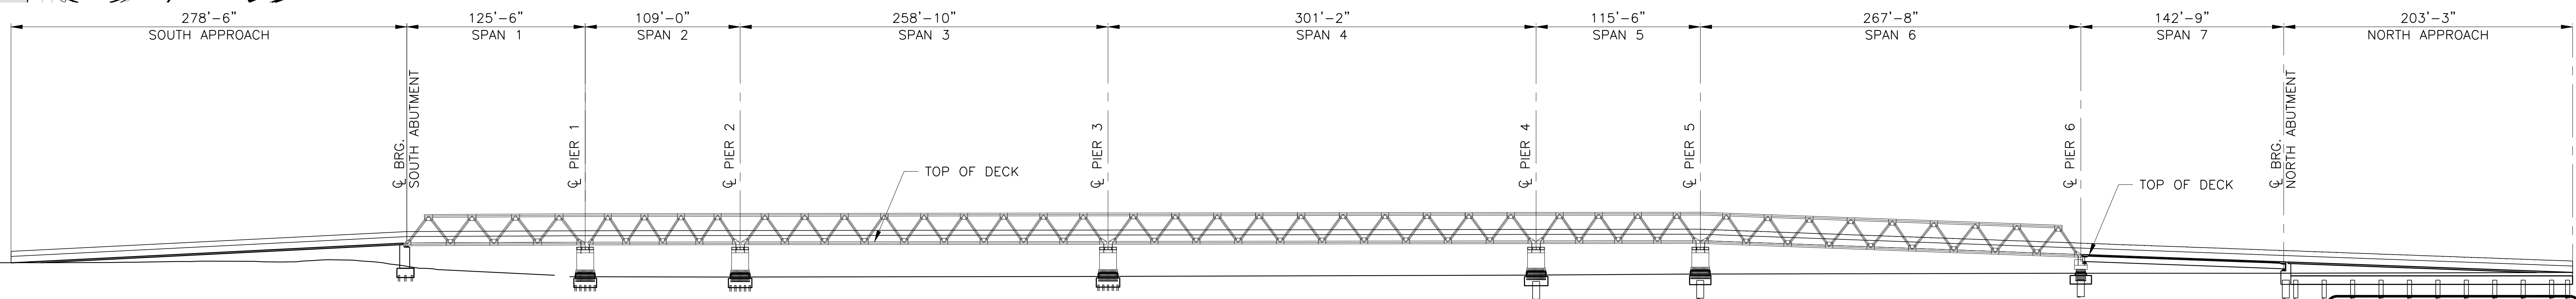

**GENERAL ELEVATION**

SCALE: 1" = 50'

**NOTES:**

- 1. SOUTH ALIGNMENT IS UNDER DEVELOPMENT.

**NOT FOR CONSTRUCTION**  
SUBMITTED DATE: 07/26/2019

TOPOGRAPHIC SURVEY PREPARED BY: FOR SURVEYOR  
INFORMATION SEE SURVEY SET SU100 DRAWINGS SERIES

FINAL DESIGN SUBMITTED BY:



FINAL DESIGN PREPARED BY:



SIGNATURE  
DATE

CITY OF NEW YORK  
DEPARTMENT OF DESIGN + CONSTRUCTION  
DIVISION OF INFRASTRUCTURE  
BUREAU OF DESIGN

FLYOVER  
GENERAL PLAN AND ELEVATION

HARDESTY & HANOVER, LLC  
DRAWN BY: SANDRESM1-BF100.DWG  
CADD FILE

INSTALLATION OF  
EAST SIDE COASTAL RESILIENCY  
BOROUGH OF MANHATTAN

NO.	DATE	DESCRIPTIONS REVISIONS	BY	APPR'D

CAPITAL PROJECT NO. SANDRESM1 7/18/2019  
SHEET 1 OF 5  
BF100