

The current proposal is:

Preservation Department – Item 3, LPC-20-10671

**541 Hudson Street,
Borough of Manhattan**

How to Testify Via Zoom:

<https://us02web.zoom.us/j/85373096202?pwd=aDBaTFNWQWMvdXNHYUxtNGVTUm9SQT09>

Webinar ID: 853 7309 6202

Password: 866444

By Phone: 1 646-558-8656

US (New York) 877-853-5257 (Toll free)

US 888 475 4499 (Toll free)


Note: If you want to testify on an item, join the Zoom webinar at the agenda’s “Be Here by” time (about an hour in advance). When the Chair indicates it’s time to testify, “raise your hand” via the Zoom app if you want to speak (*9 on the phone). Those who signed up in advance will be called first.

541 HUDSON ST

supplemental information
rear facade renovations
docket no. LPC-20-10671



amy green design, architect
251 W 30th st, 6th floor
new york, ny

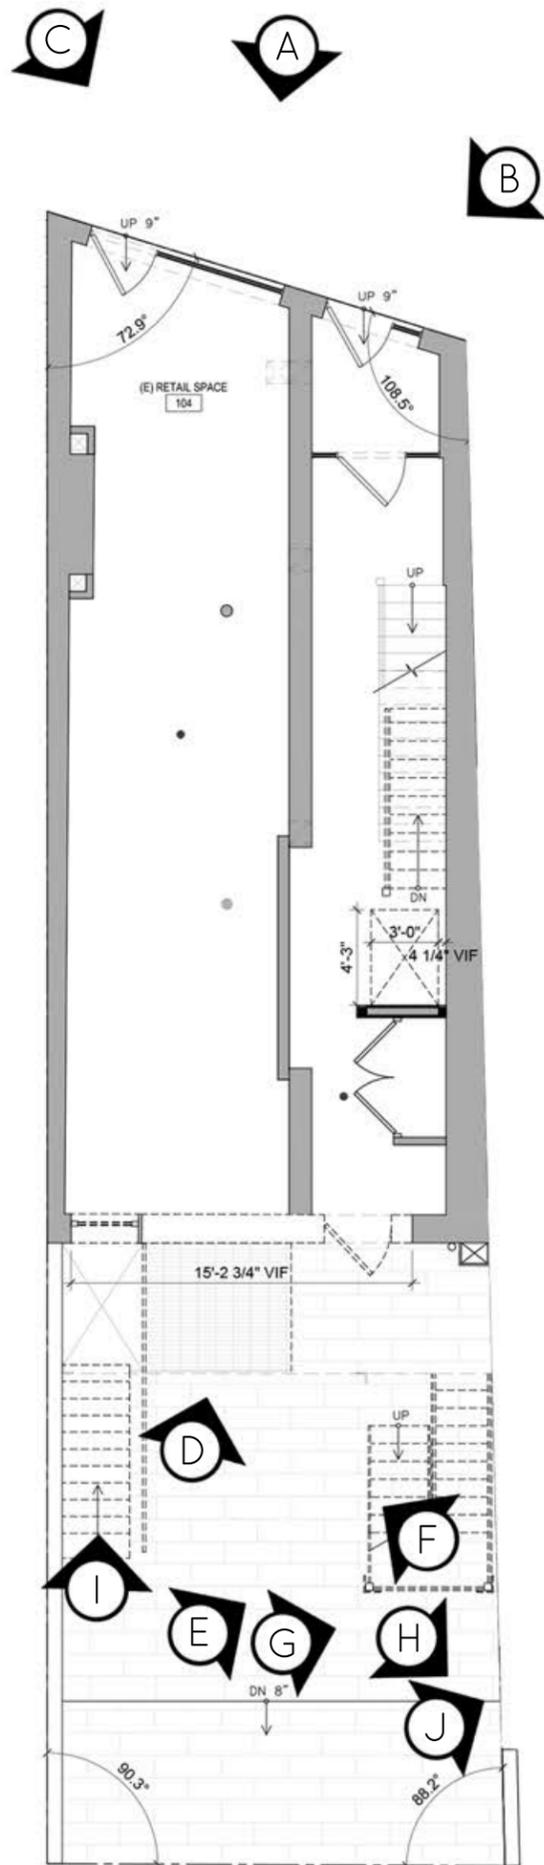

541 hudson st / photo location key



B / front facade / to remain as is



A / front facade / to remain as is




C / front facade / to remain as is

541 hudson st / existing conditions



B / existing

541 hudson st / front facade

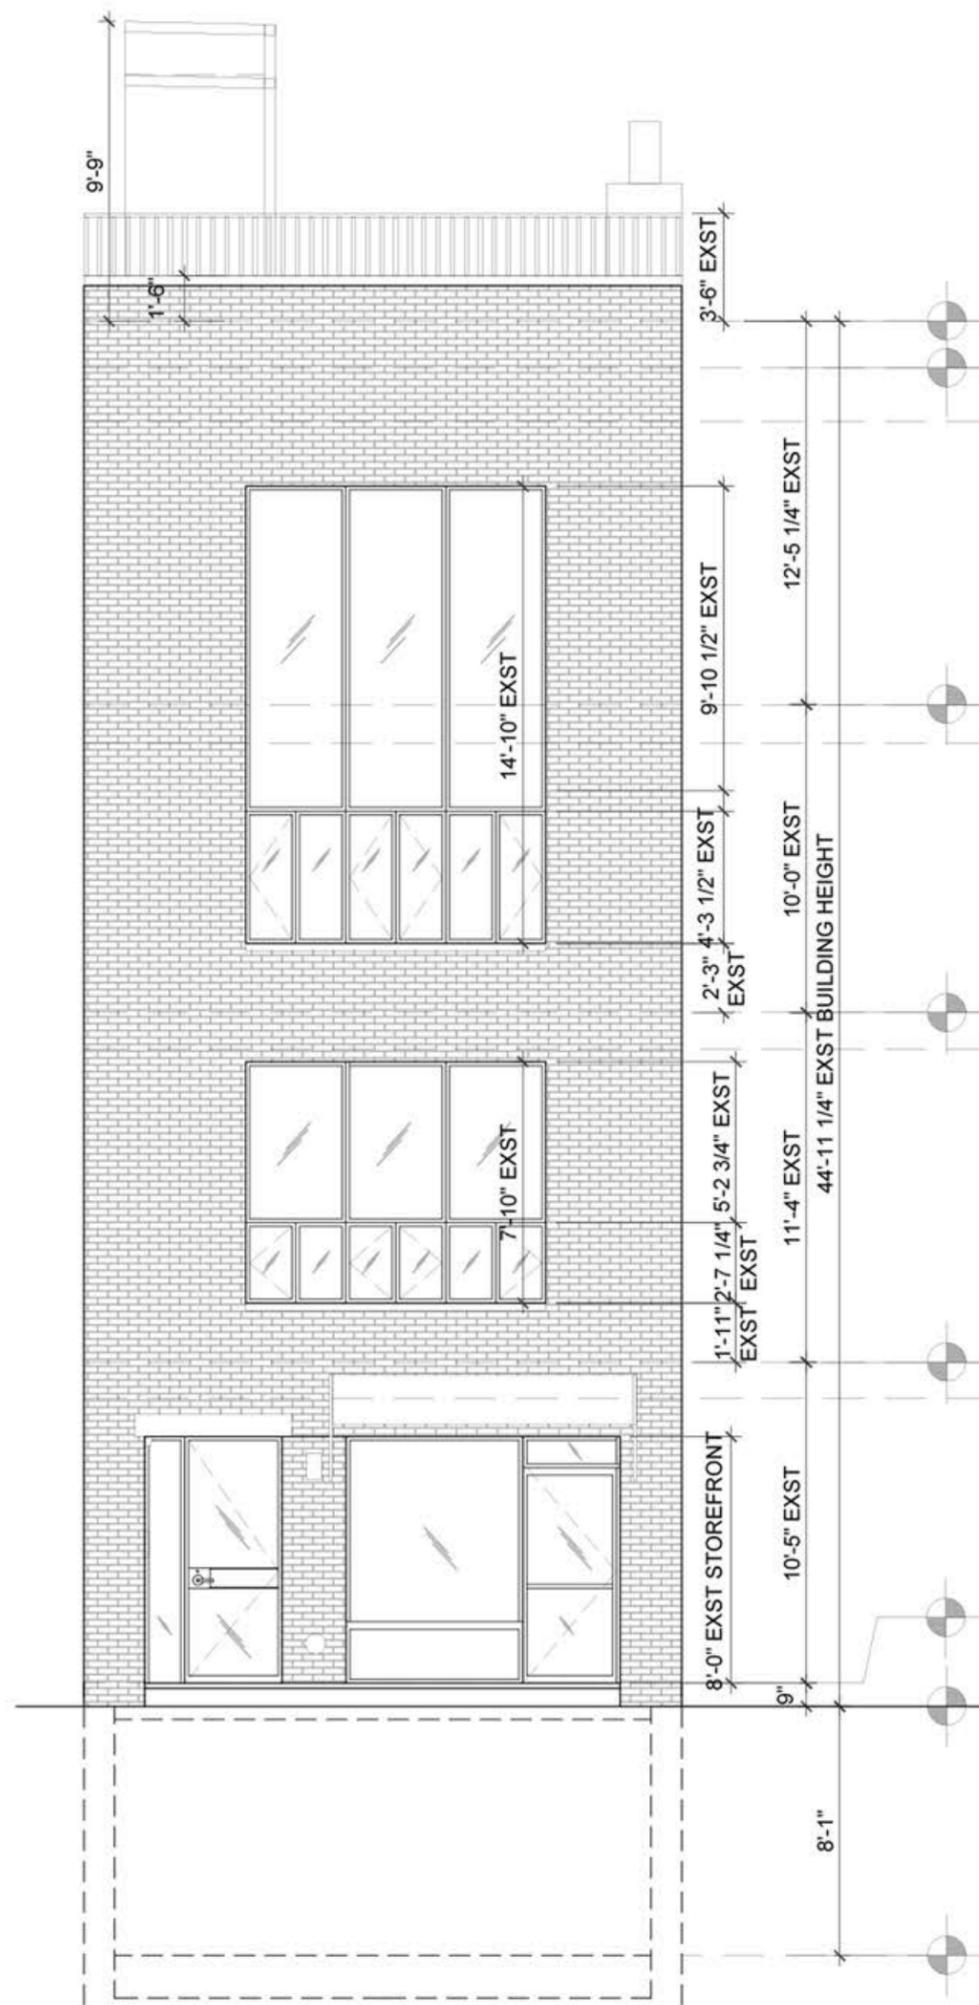

existing front facade to remain as is



D / existing rear yard facade



E / existing rear yard facade



F / 545 + 543 hudson st




D / 541 hudson st



G / 535 hudson st


541 hudson st / rear yard facades of adjacent properties

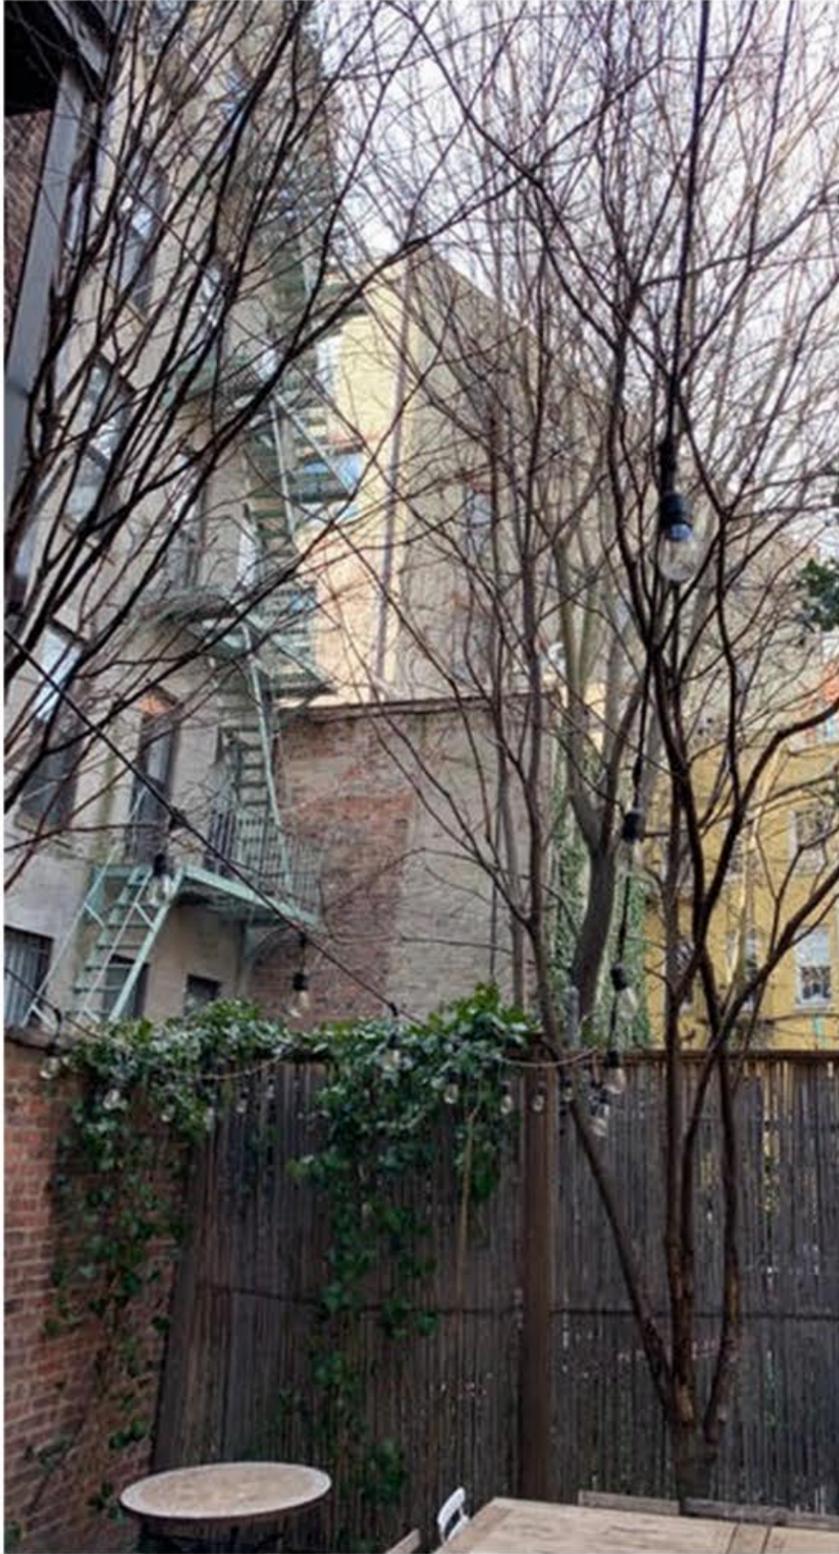

H / adjacent fire escape




I / existing wall

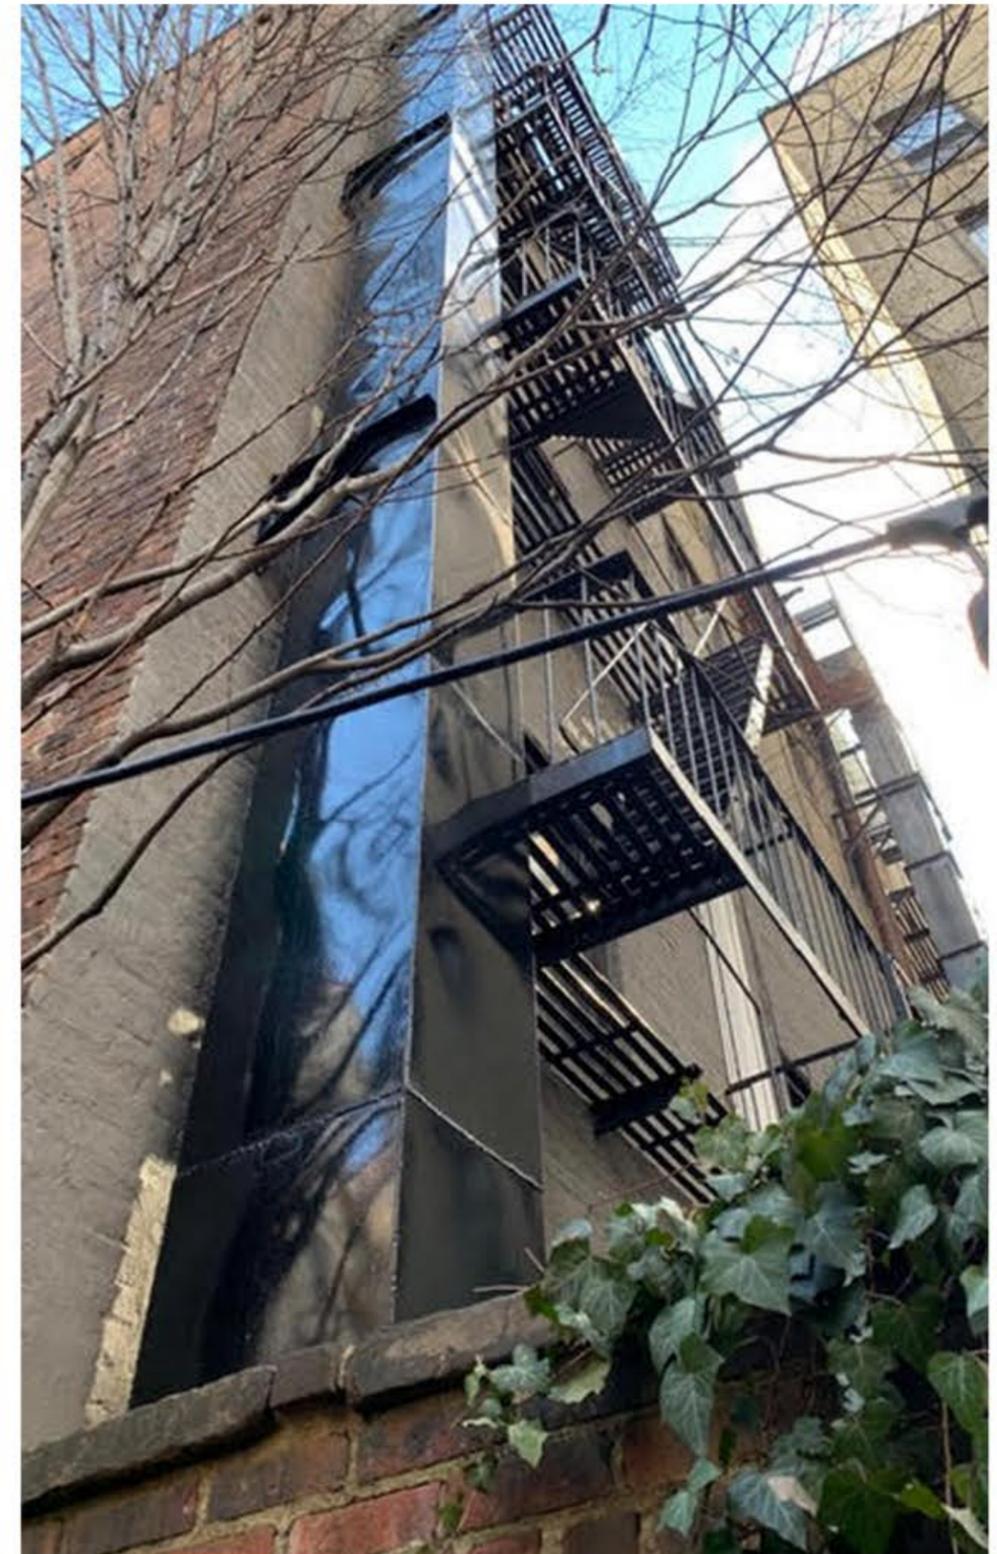

J / adjacent fire escape

541 hudson st / adjacent fire escapes

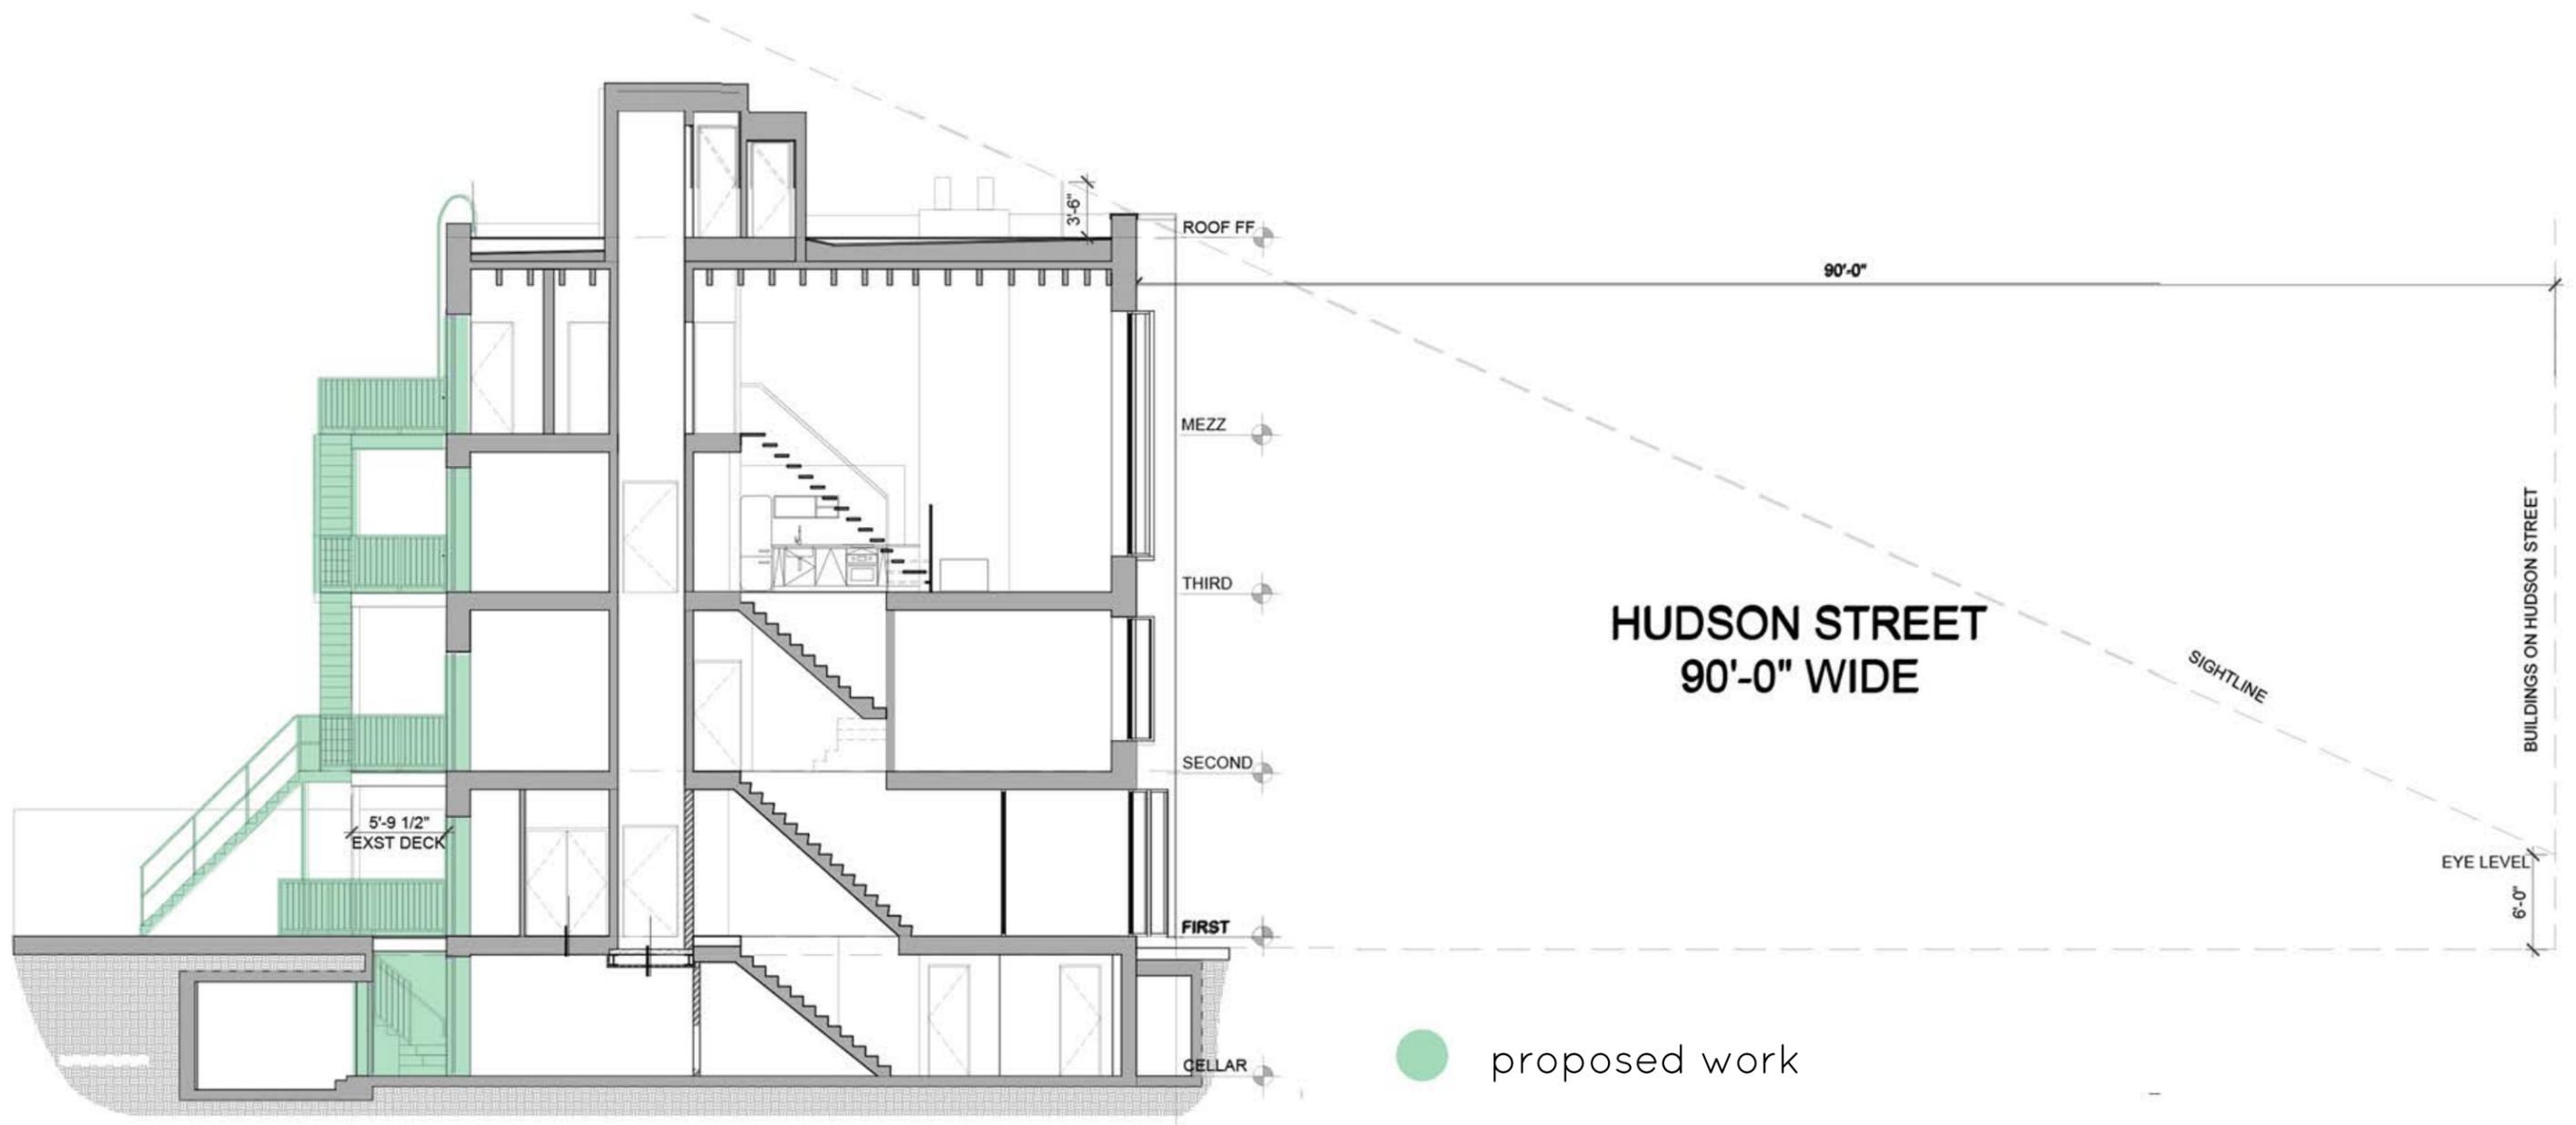

541 hudson st / proposed section elevation




D / existing


541 hudson st / rear yard facade



proposed

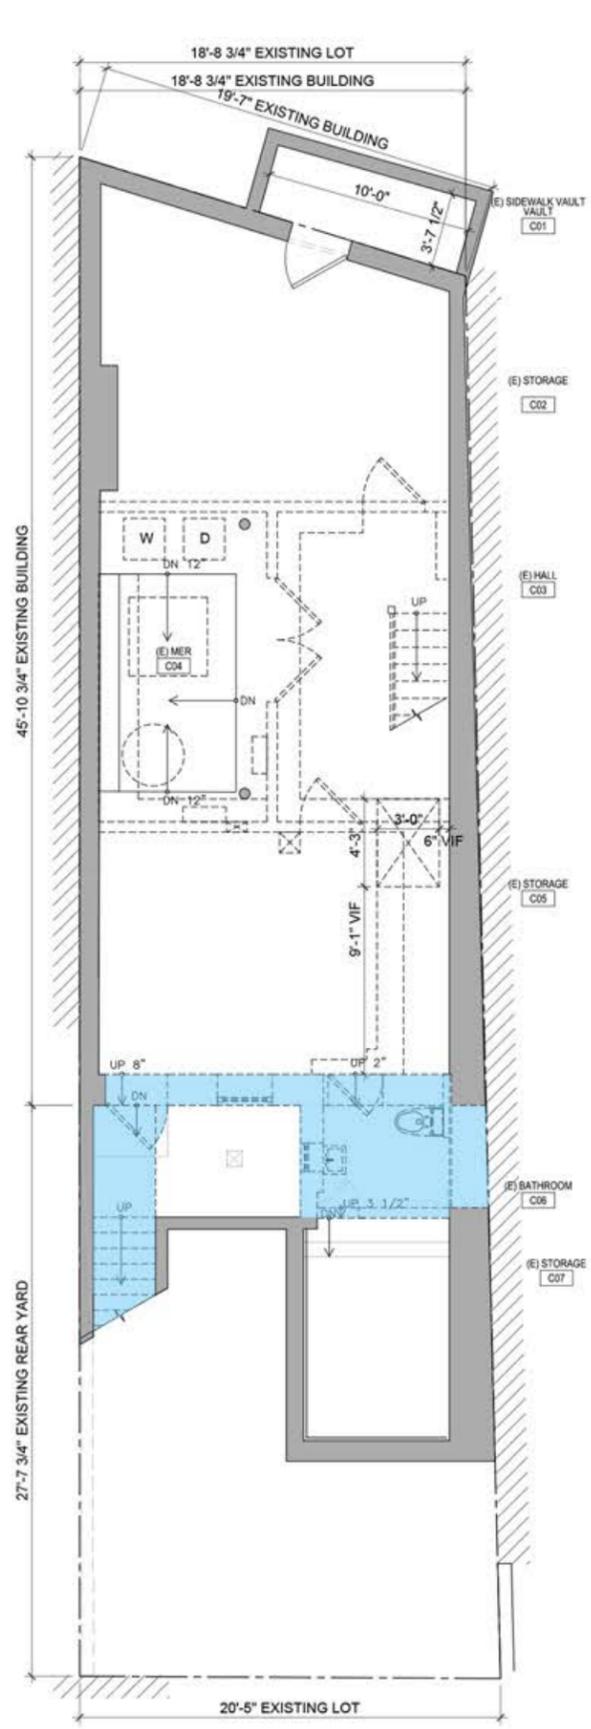


cellar / demo plan

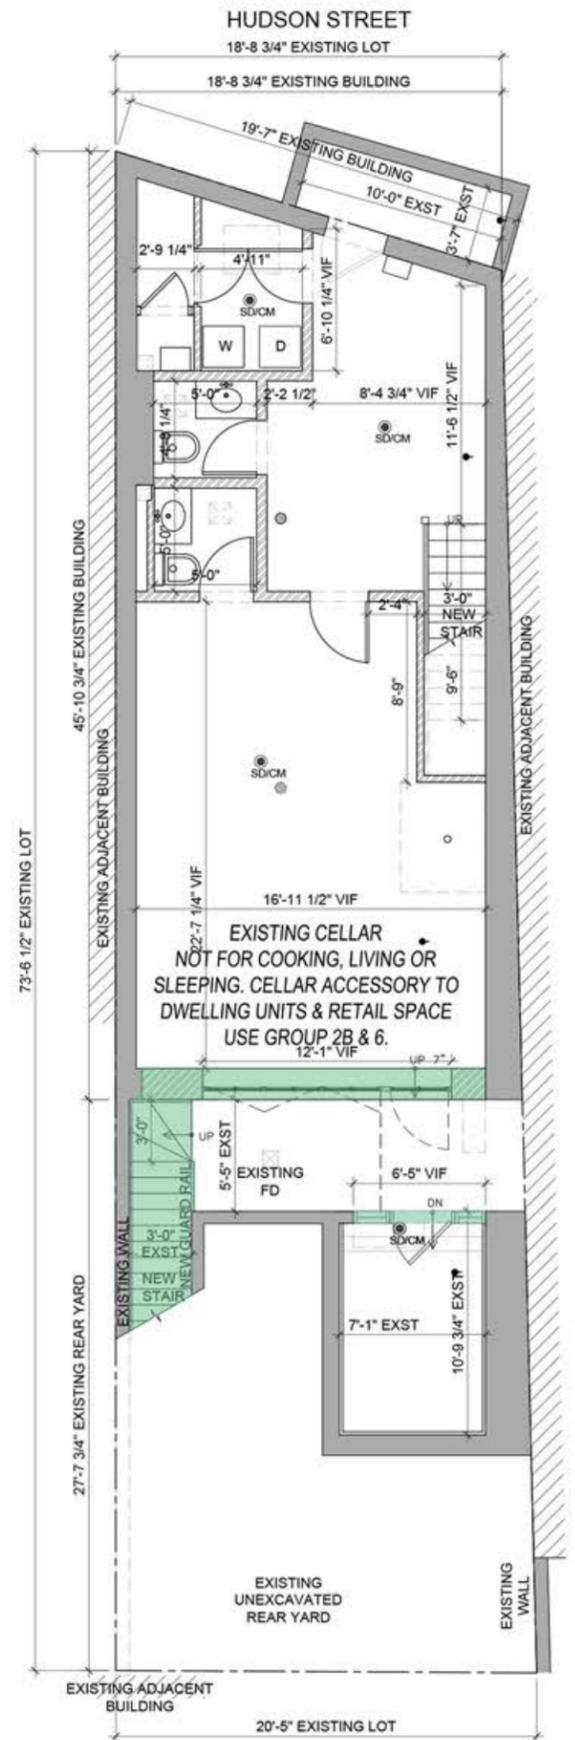


cellar / proposed plan

- demo work
- proposed work

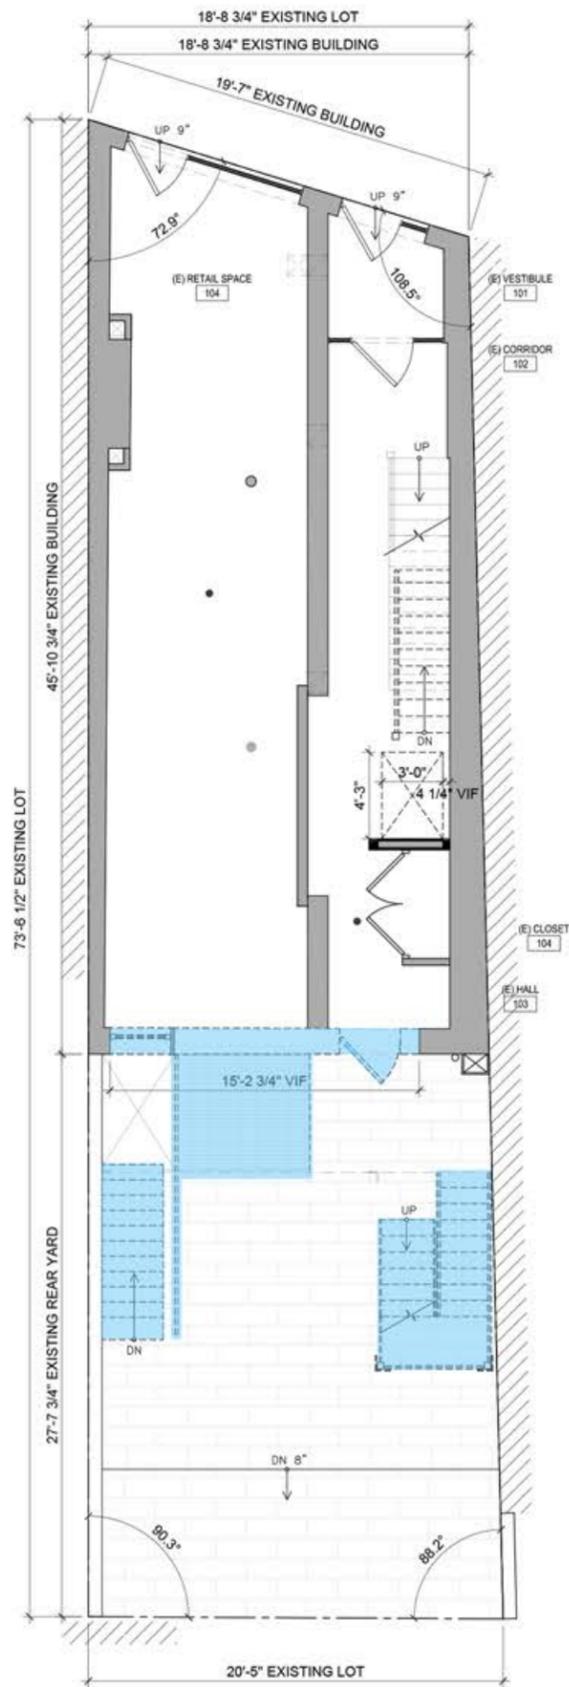


floor no. 1 / demo plan

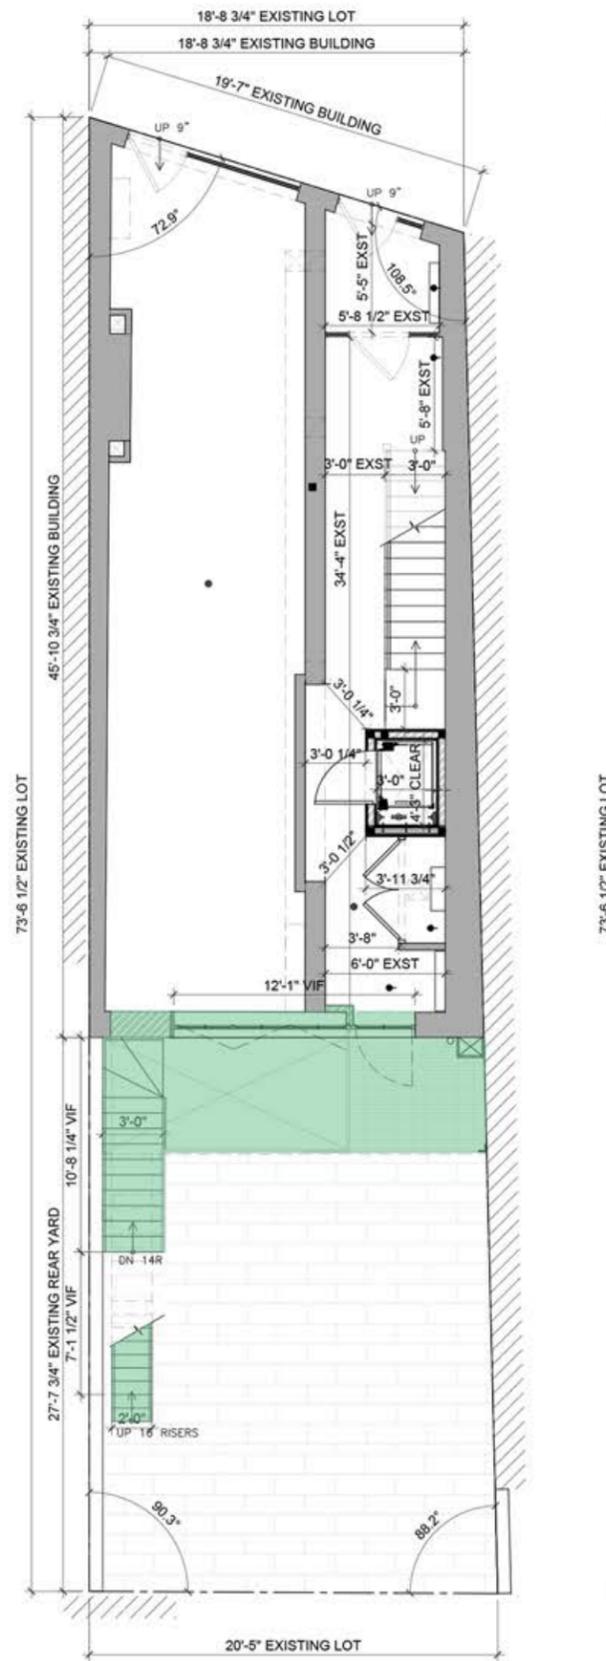


floor no. 1 / proposed plan

- demo work
- proposed work

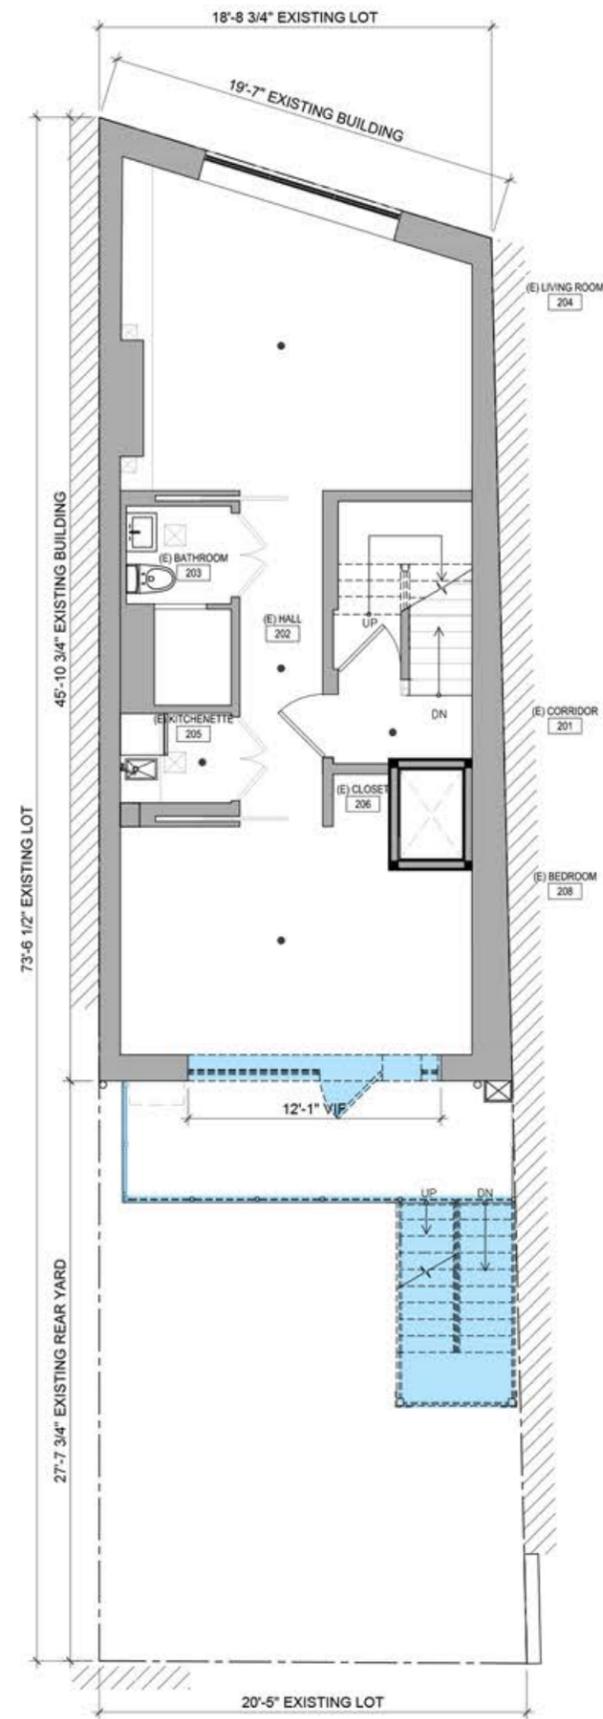


floor no. 2 / demo plan

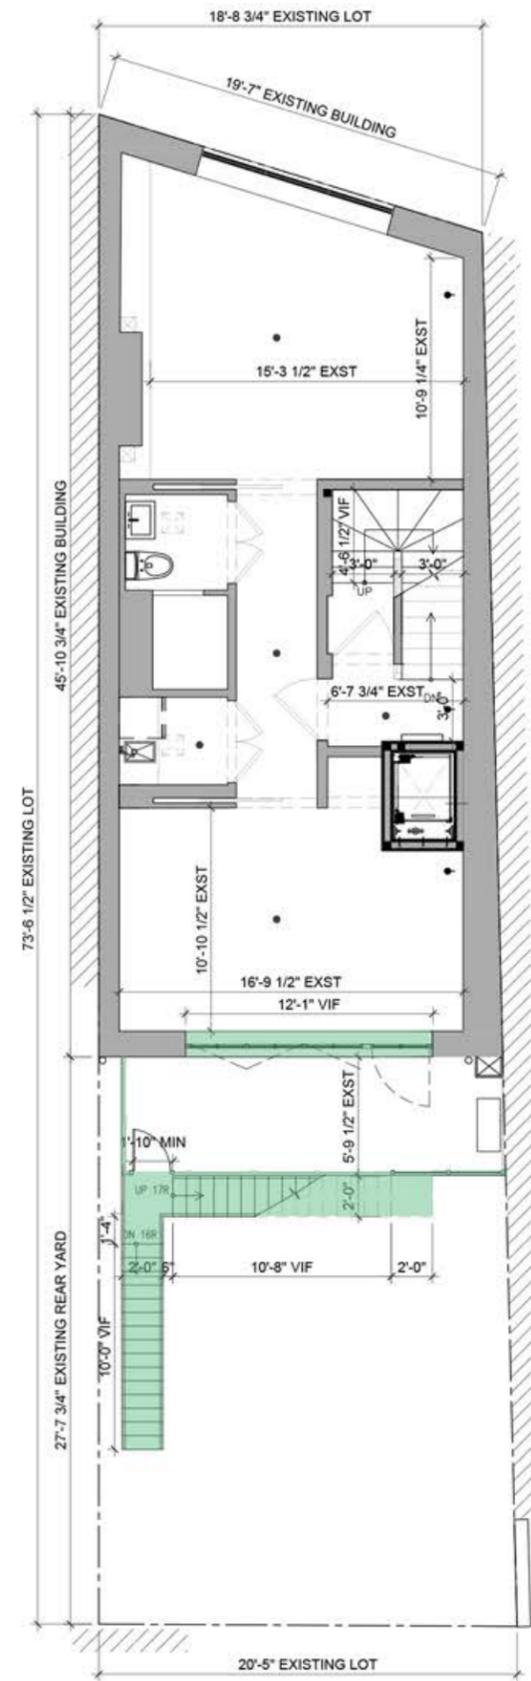


floor no. 2 / proposed plan

- demo work
- proposed work

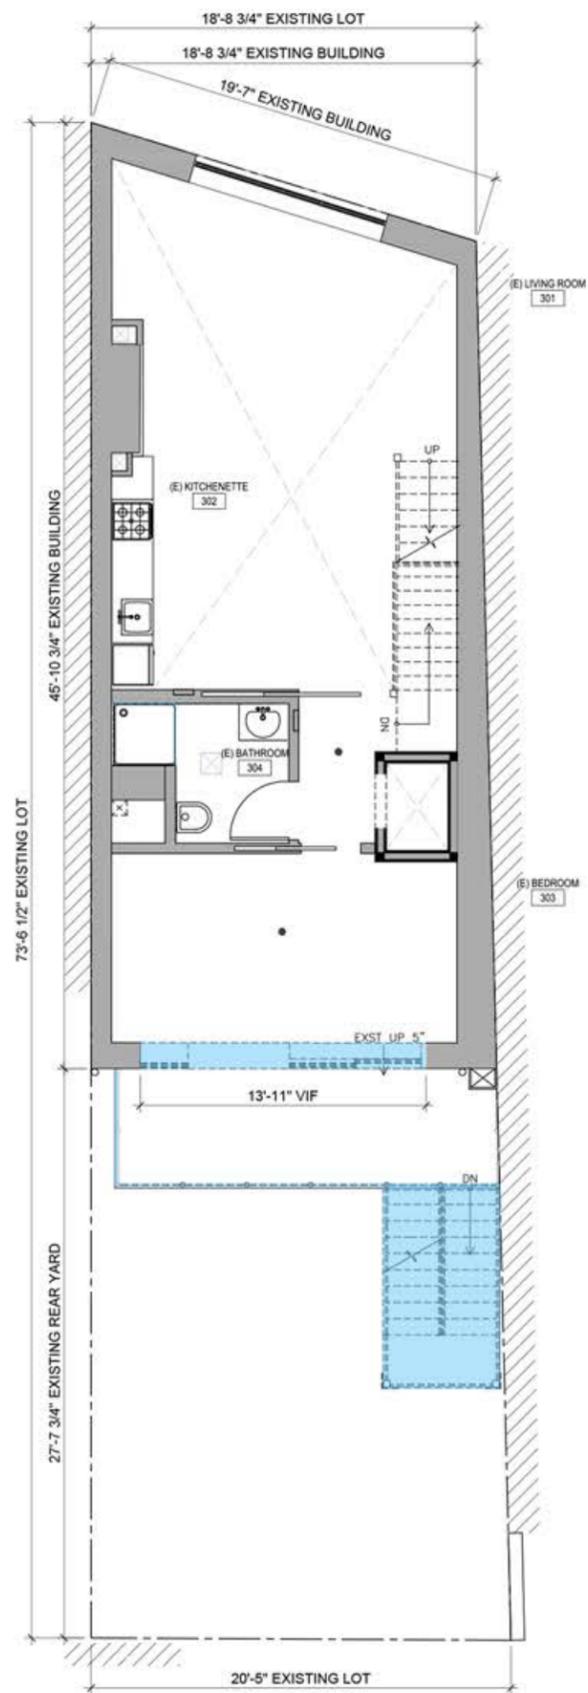


floor no. 3 / demo plan

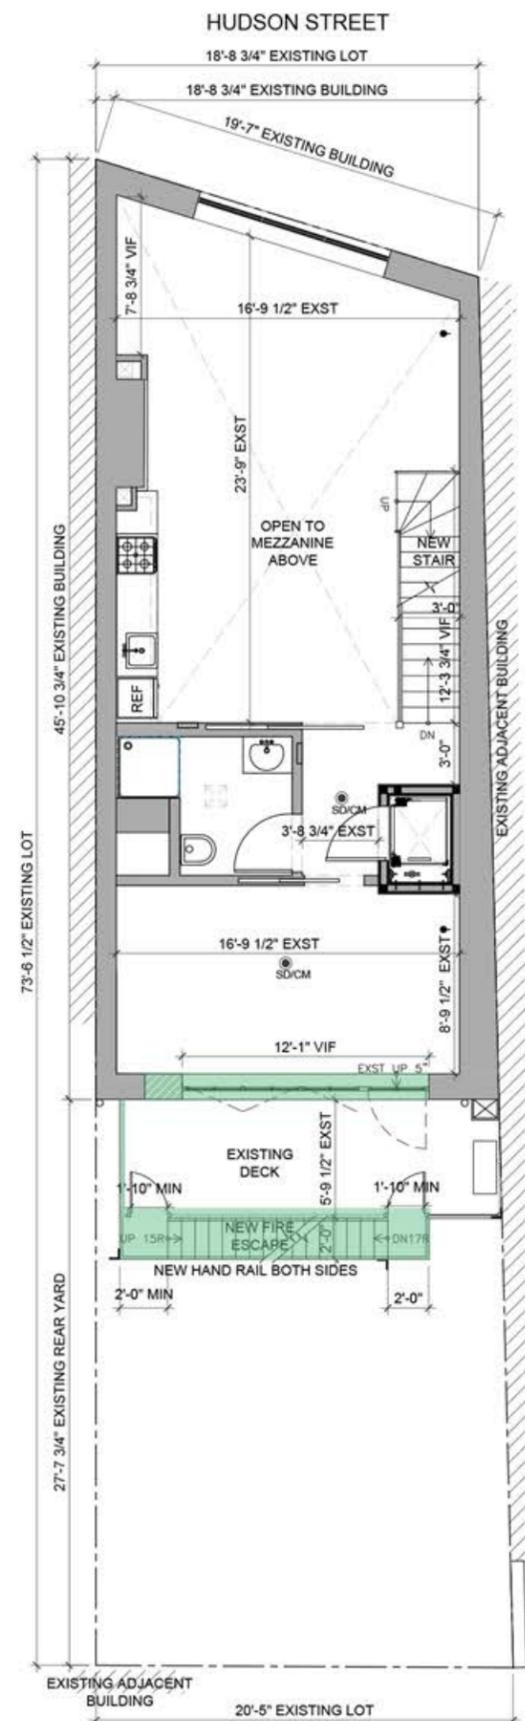


floor no. 3 / proposed plan

- demo work
- proposed work

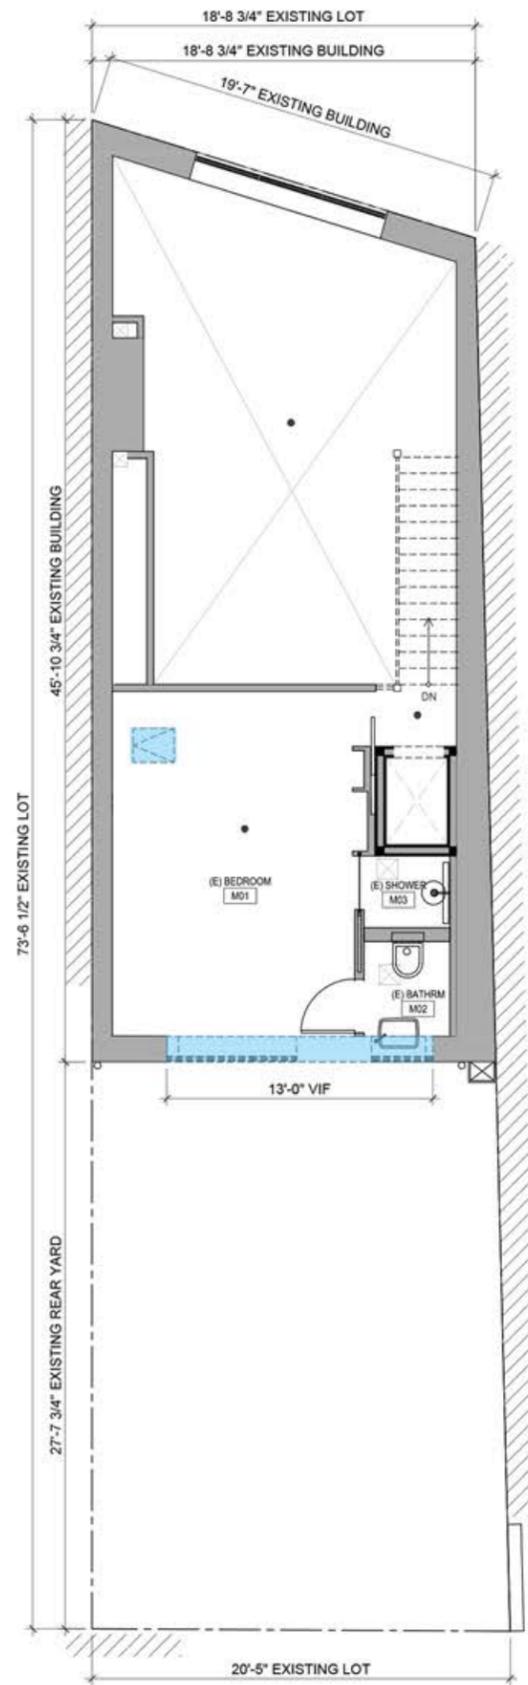


mezzanine / demo plan

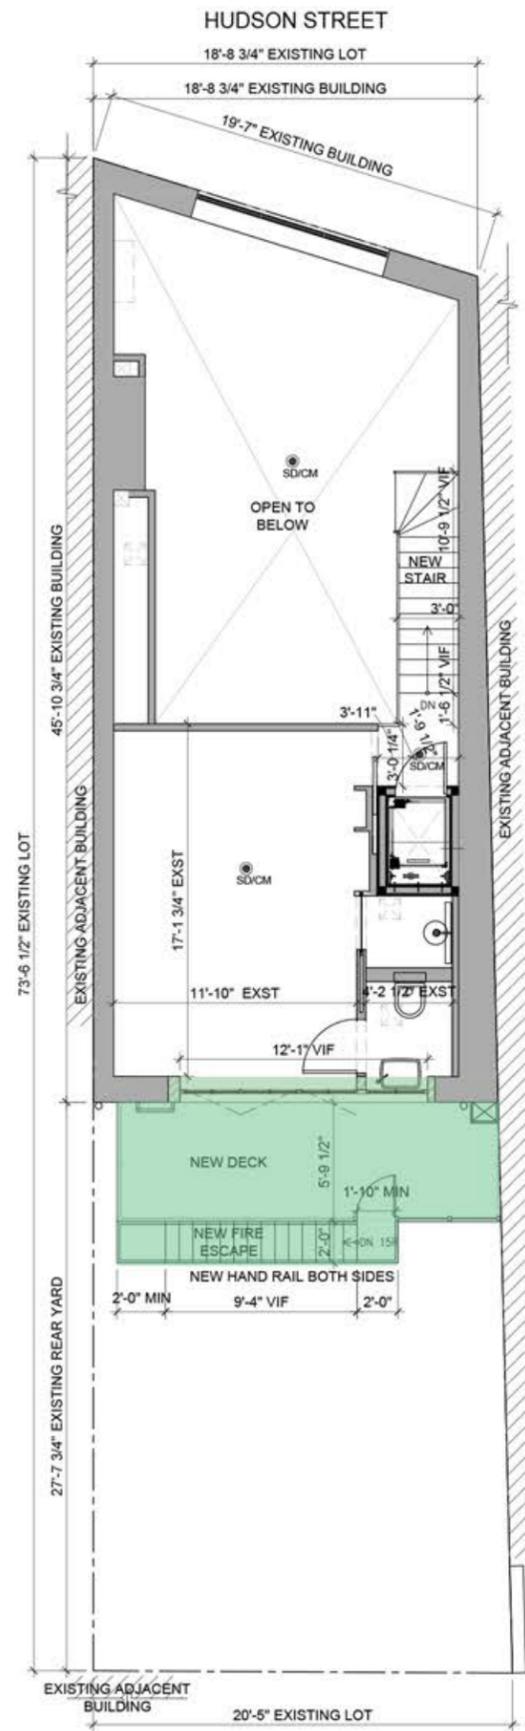


mezzanine / proposed plan

- demo work
- proposed work

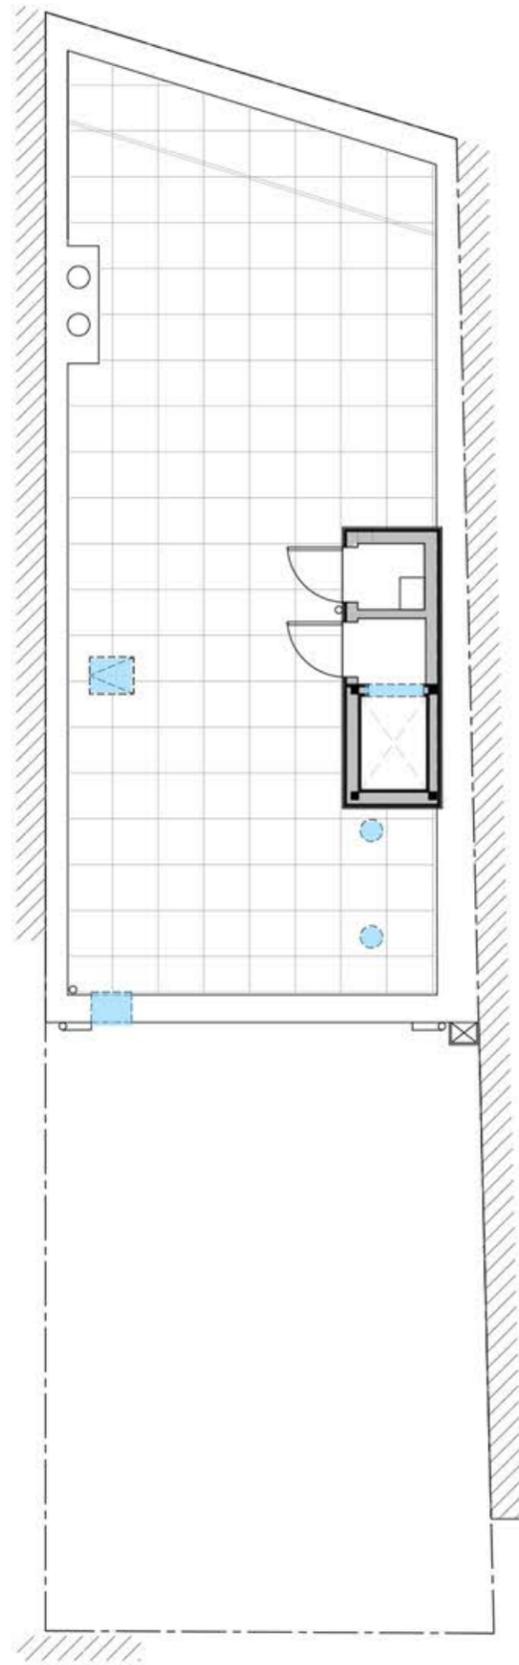


roof / demo plan

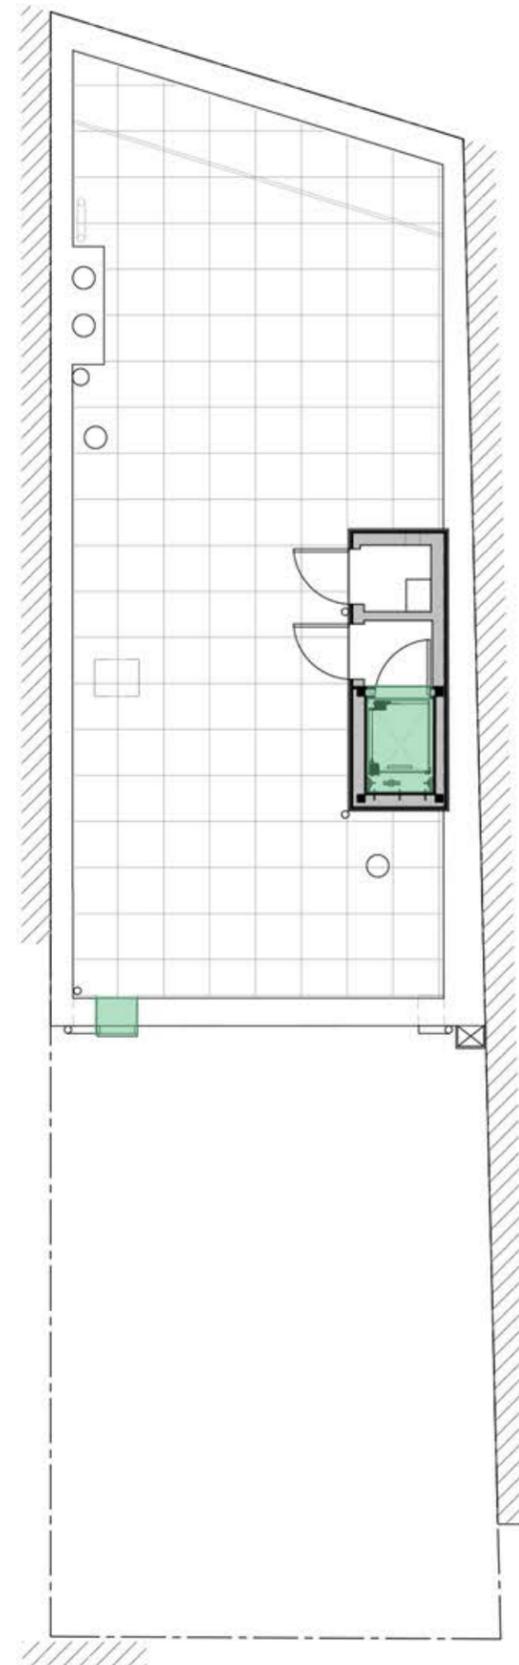

roof / proposed plan

- demo work
- proposed work

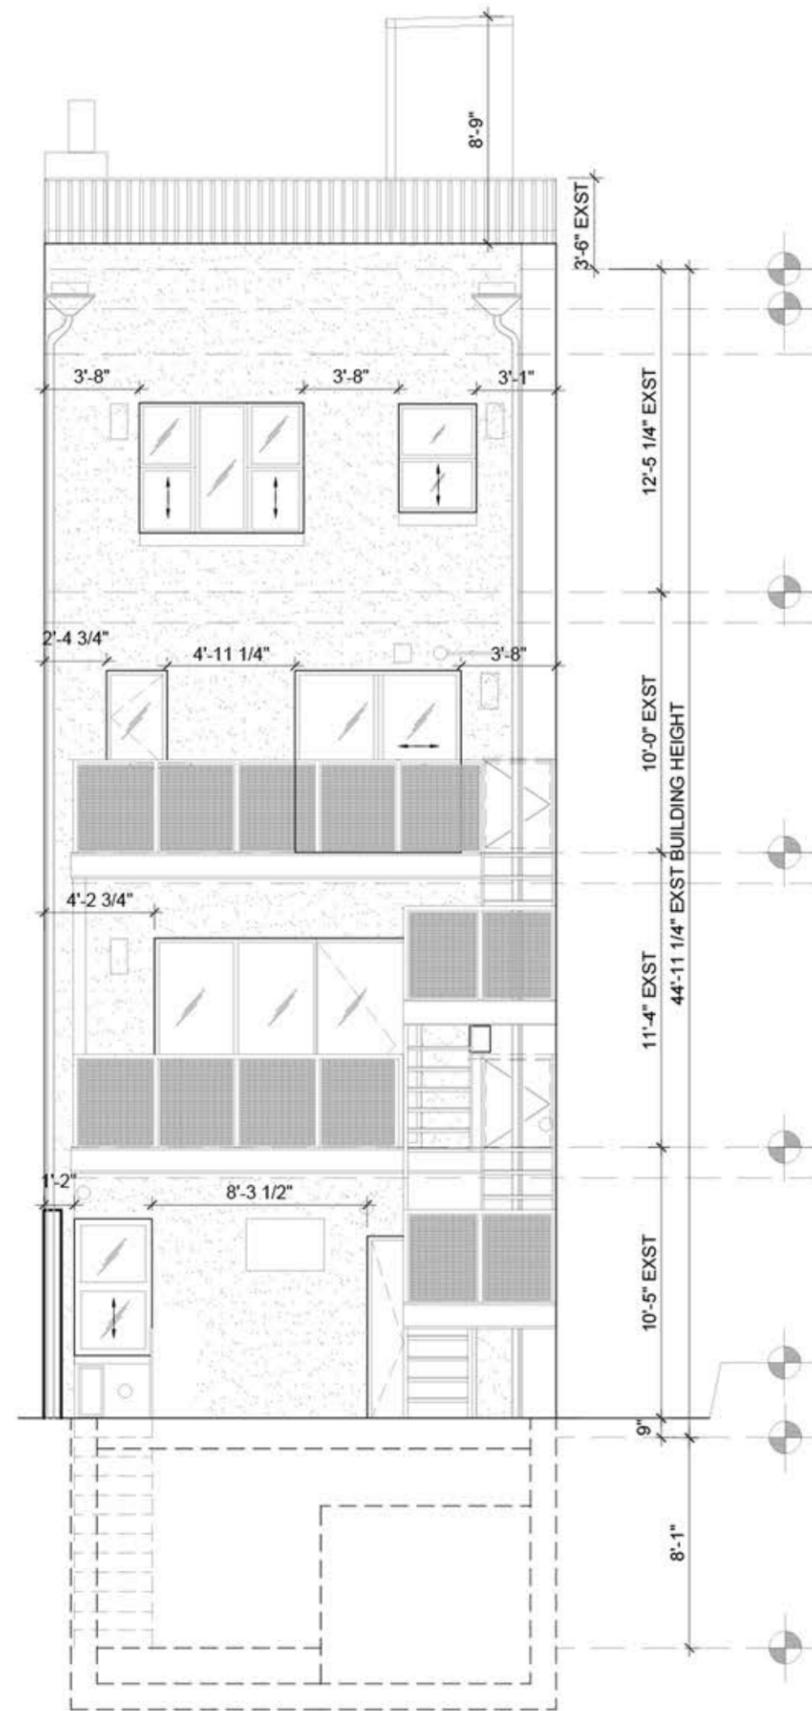

existing rear yard elevation



proposed rear yard elevation

● proposed work



stucco / to match existing



decking / to match existing



windows / black paned



fire escape hand rails / 1-1/2"



black metal railing / 1-1/2" posts with 3/8" balustrades



wall light / bronze finish

The current proposal is:

Preservation Department – Item 3, LPC-20-10671

**541 Hudson Street,
Borough of Manhattan**

How to Testify Via Zoom:

<https://us02web.zoom.us/j/85373096202?pwd=aDBaTFNWQWMvdXNHUxtNGVTUm9SQT09>

Webinar ID: 853 7309 6202

Password: 866444

By Phone: 1 646-558-8656

US (New York) 877-853-5257 (Toll free)

US 888 475 4499 (Toll free)

Note: If you want to testify on an item, join the Zoom webinar at the agenda’s “Be Here by” time (about an hour in advance). When the Chair indicates it’s time to testify, “raise your hand” via the Zoom app if you want to speak (*9 on the phone). Those who signed up in advance will be called first.