

The current proposal is:

Preservation Department – Item 1, LPC-20-10188

**295 Cumberland Street – Fort Greene Historic District,
Borough of Brooklyn**

How to Testify Via Zoom:

<https://us02web.zoom.us/j/87295131867?pwd=UFpLRGxVNy90eDVBNGgvUE9NMkhwQT09>

Webinar ID: 872 9513 1867

Password: 866444

By Phone: 1 646-558-8656

US (New York) 877-853-5257 (Toll free)


US 888 475 4499 (Toll free)

Note: If you want to testify on an item, join the Zoom webinar at the agenda's "Be Here by" time (about an hour in advance). When the Chair indicates it's time to testify, "raise your hand" via the Zoom app if you want to speak (*9 on the phone). Those who signed up in advance will be called first.

295 CUMBERLAND ST

LANDMARKS PRESERVATION COMMISSION REVIEW

PALETTE

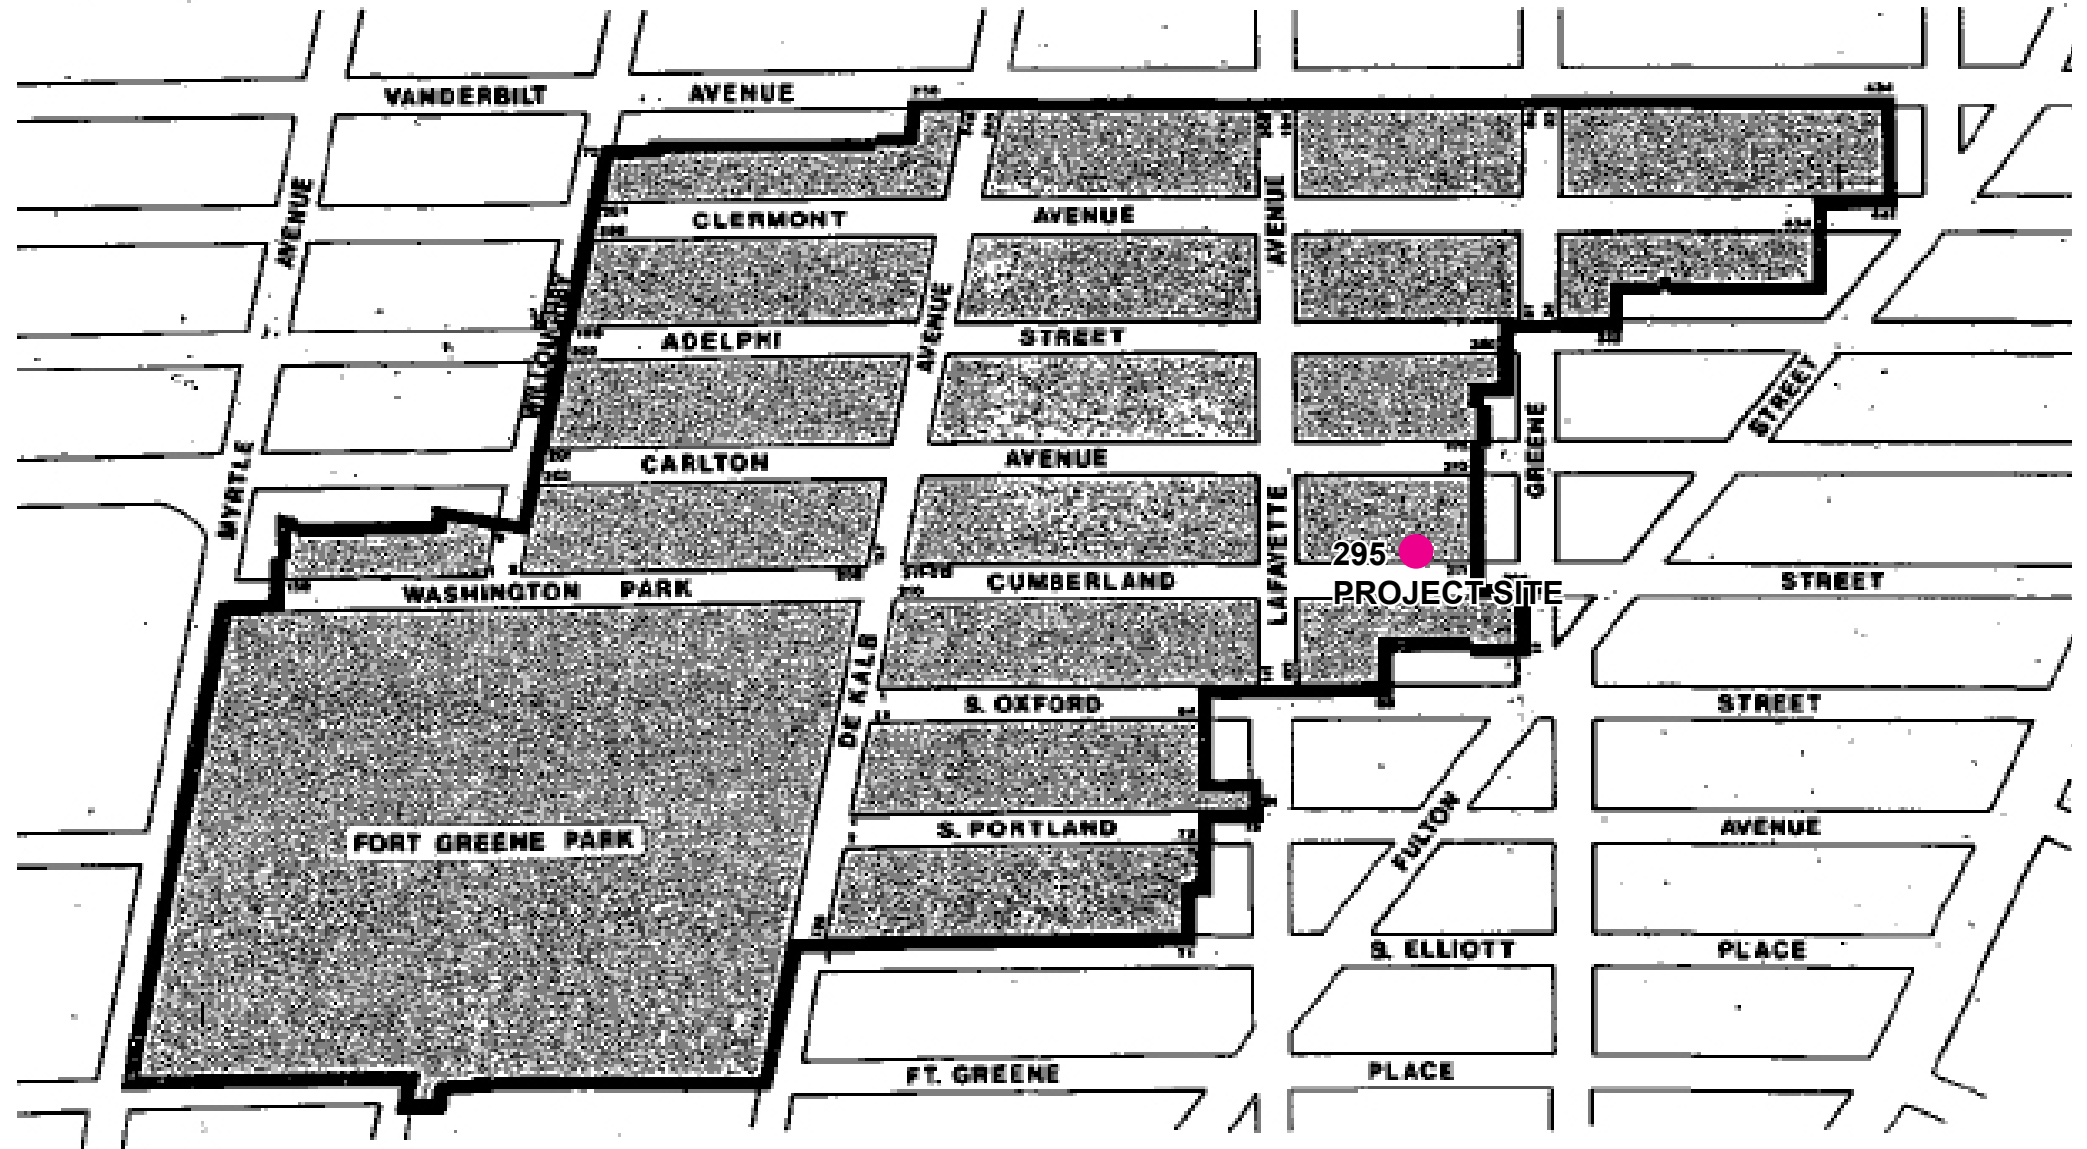

FORT GREENE HISTORIC DISTRICT
BROOKLYN
 Designated September 26, 1978
LANDMARKS PRESERVATION COMMISSION



Plot Plan showing building location

295 Cumberland Street


Building information

Block: 2119

Lot: 14

Building Frontage: 20'

Number of floors: 4

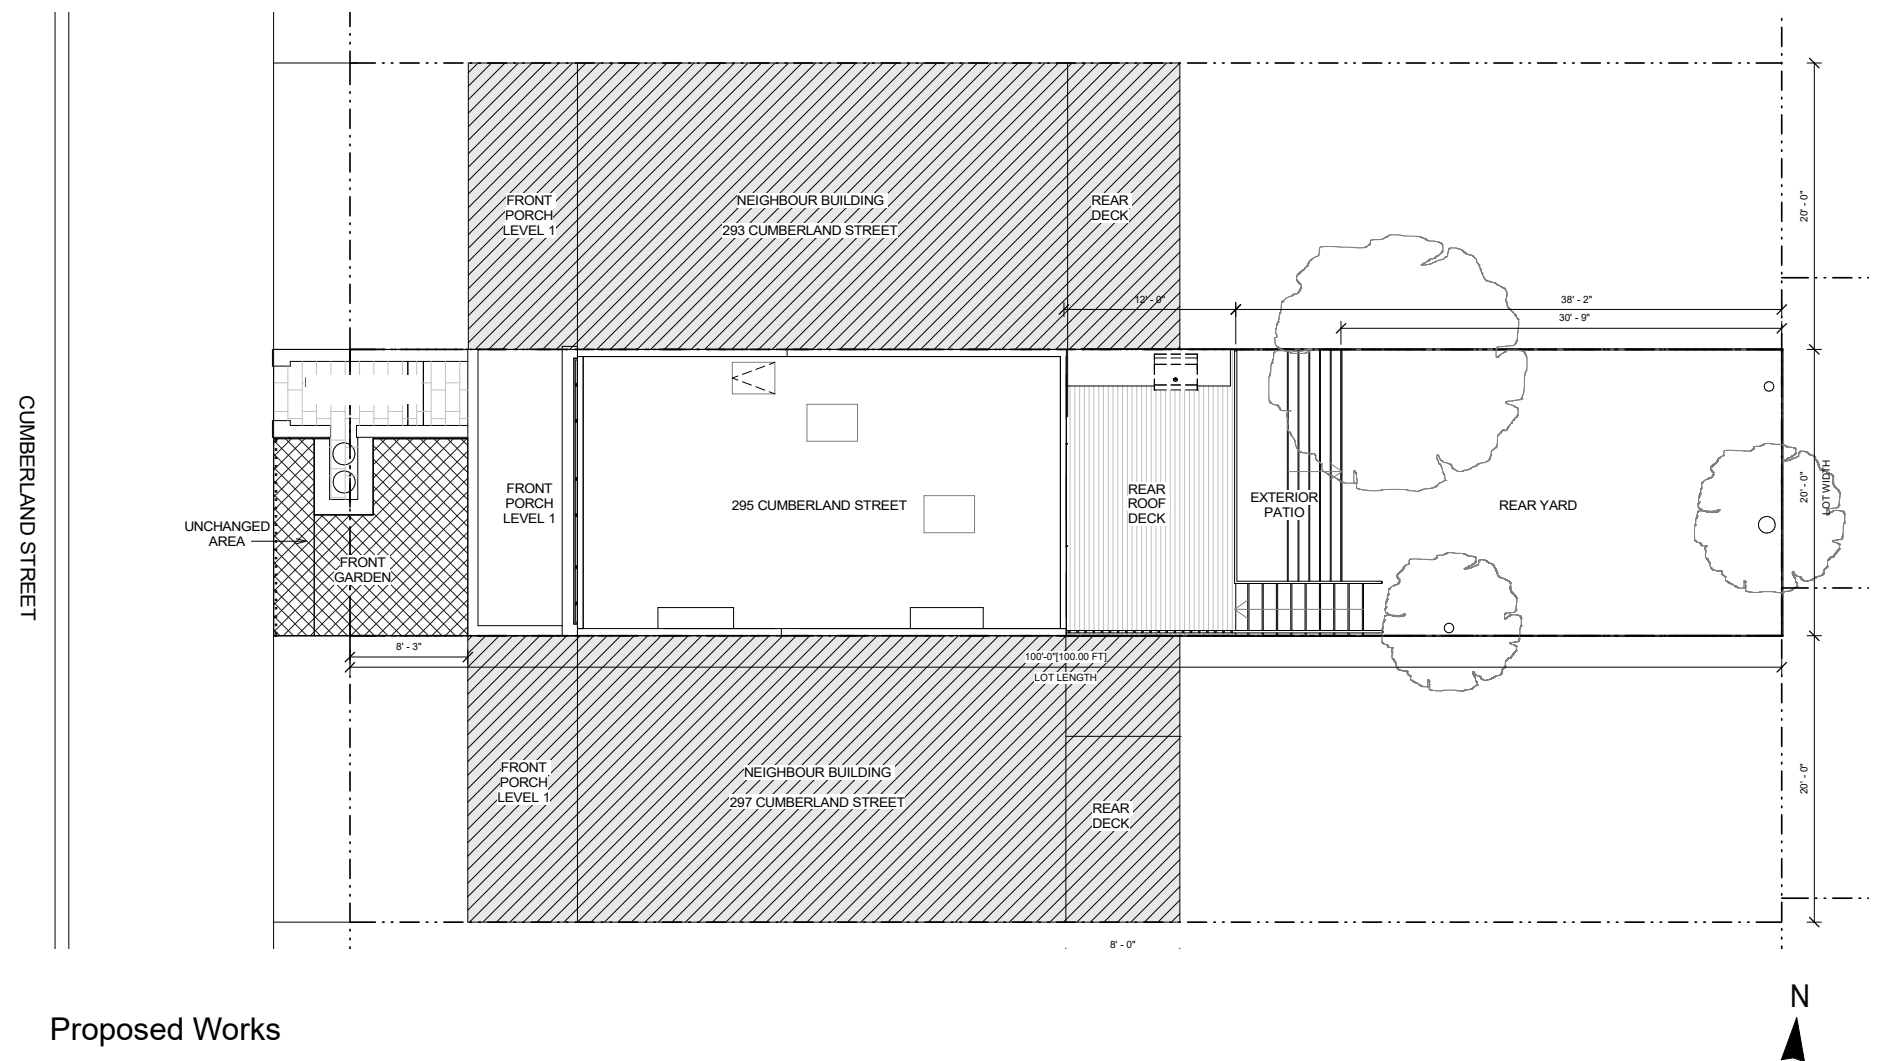

Proposed Works



FRONT STREET VIEW - EXISTING CONDITION



295 CUMBERLAND ST - REAR SIDE


REAR VIEW - EXITING CONDITION

Surrounding Buildings Extensions

295 Cumberland Street

Block: 2119



Lot: 14

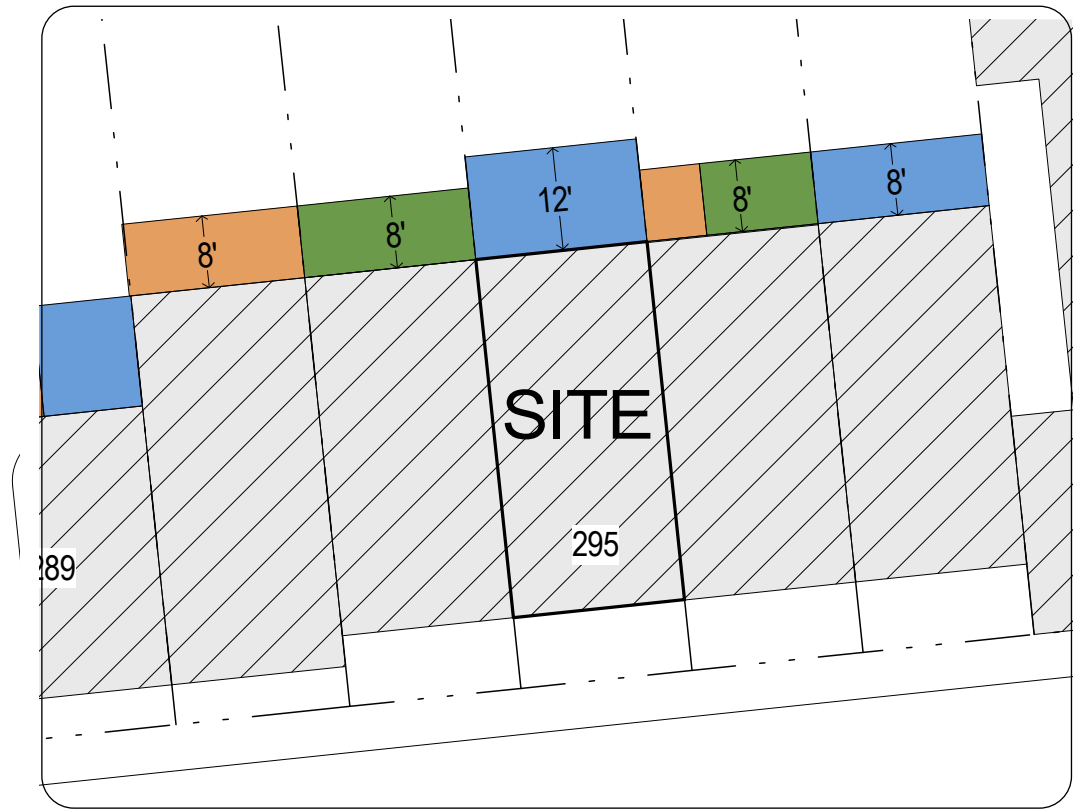

- KEY
- EXTENSION - SINGLE STORY
 - EXTENSION - TWO STORY
 - EXTENSION - THREE STORY
 - EXISTING BUILDING - RESIDENTIAL
 - EXISTING BUILDING - OTHER



REFERENCE:

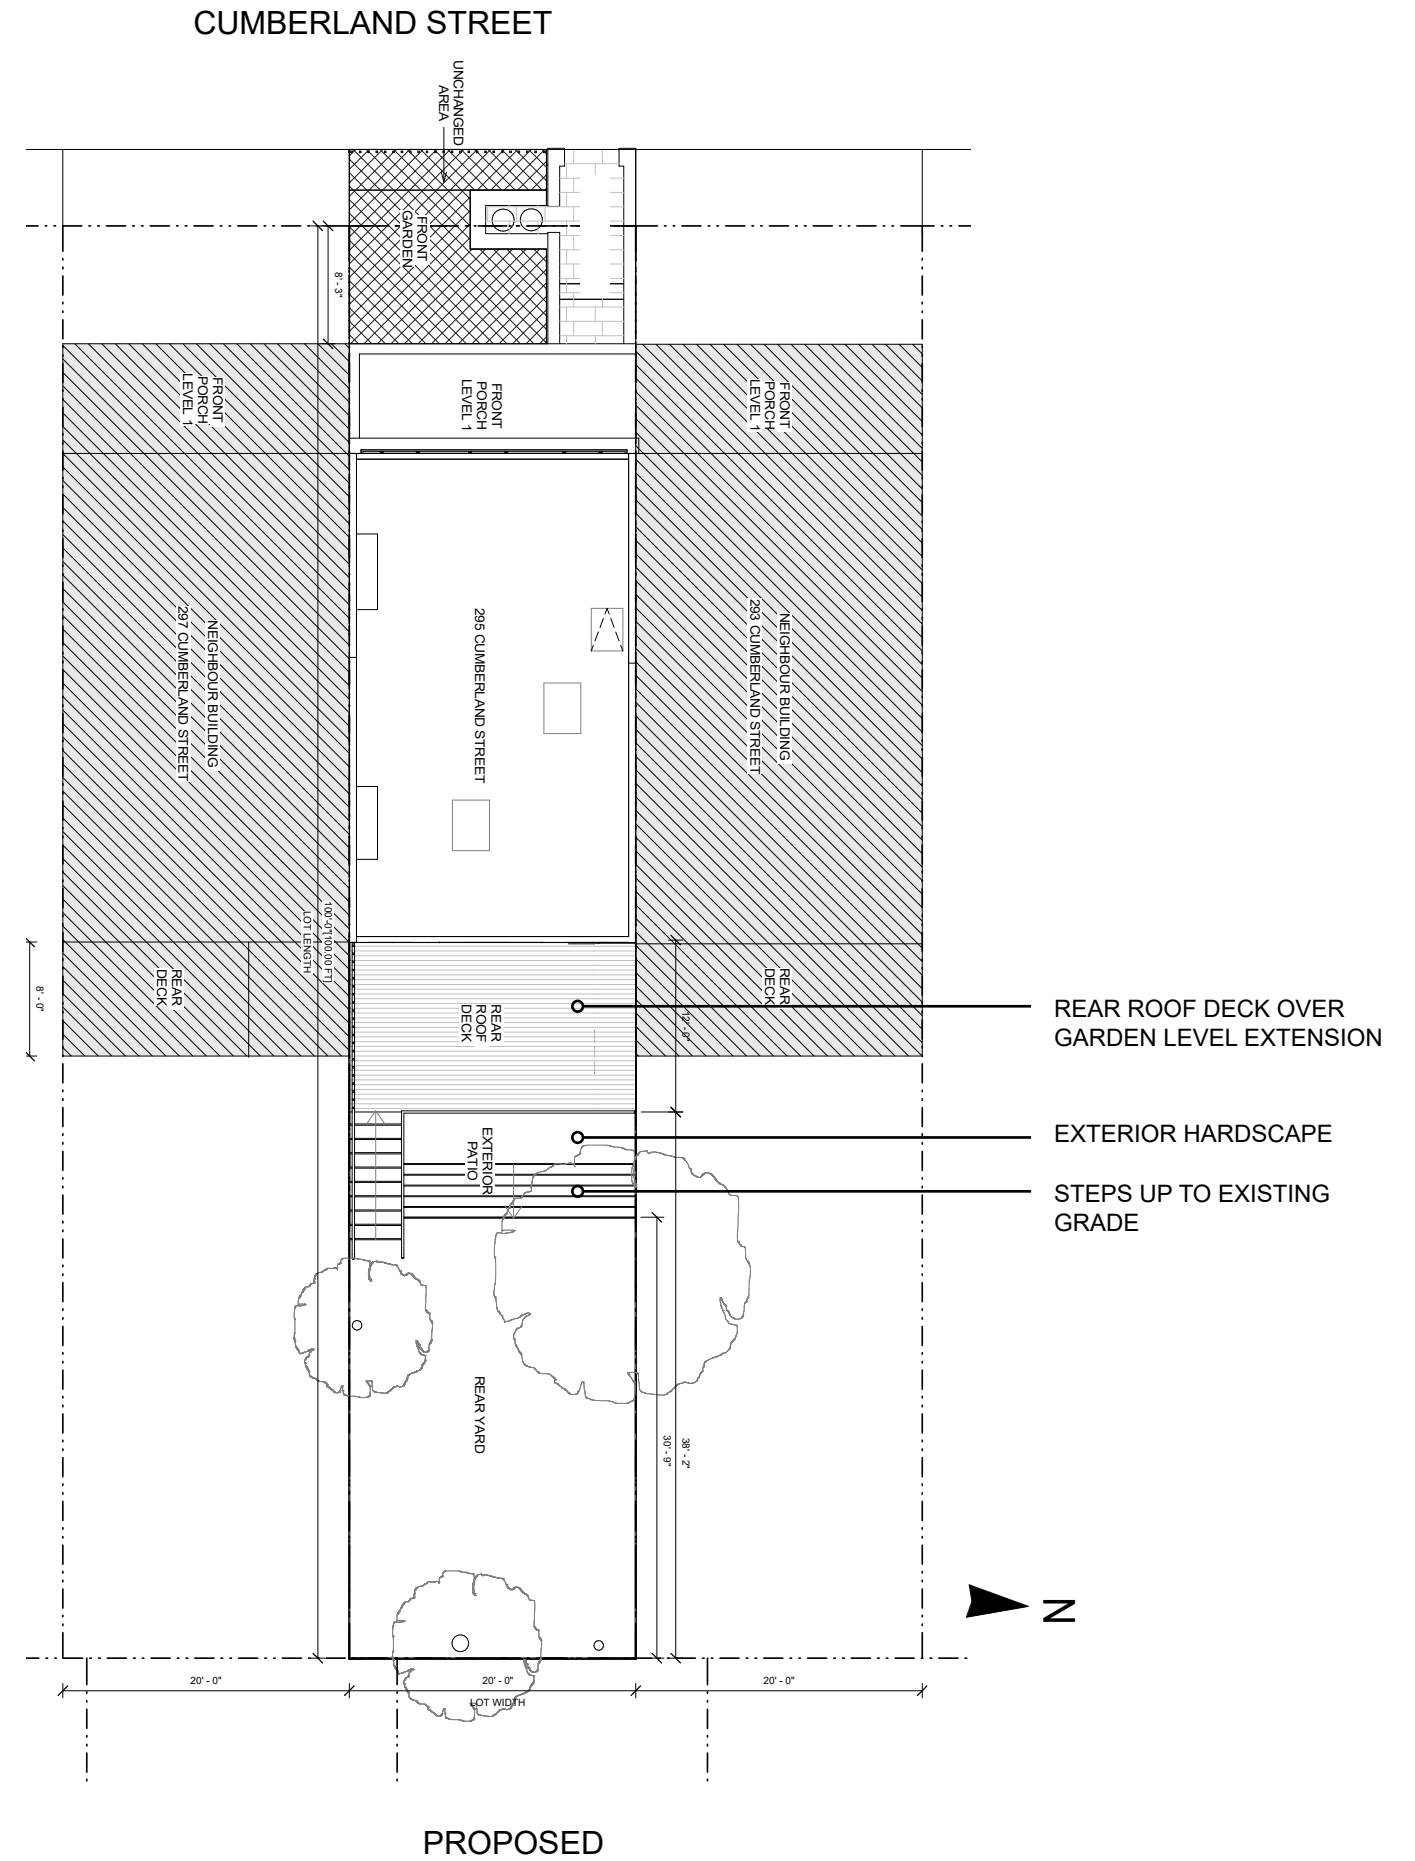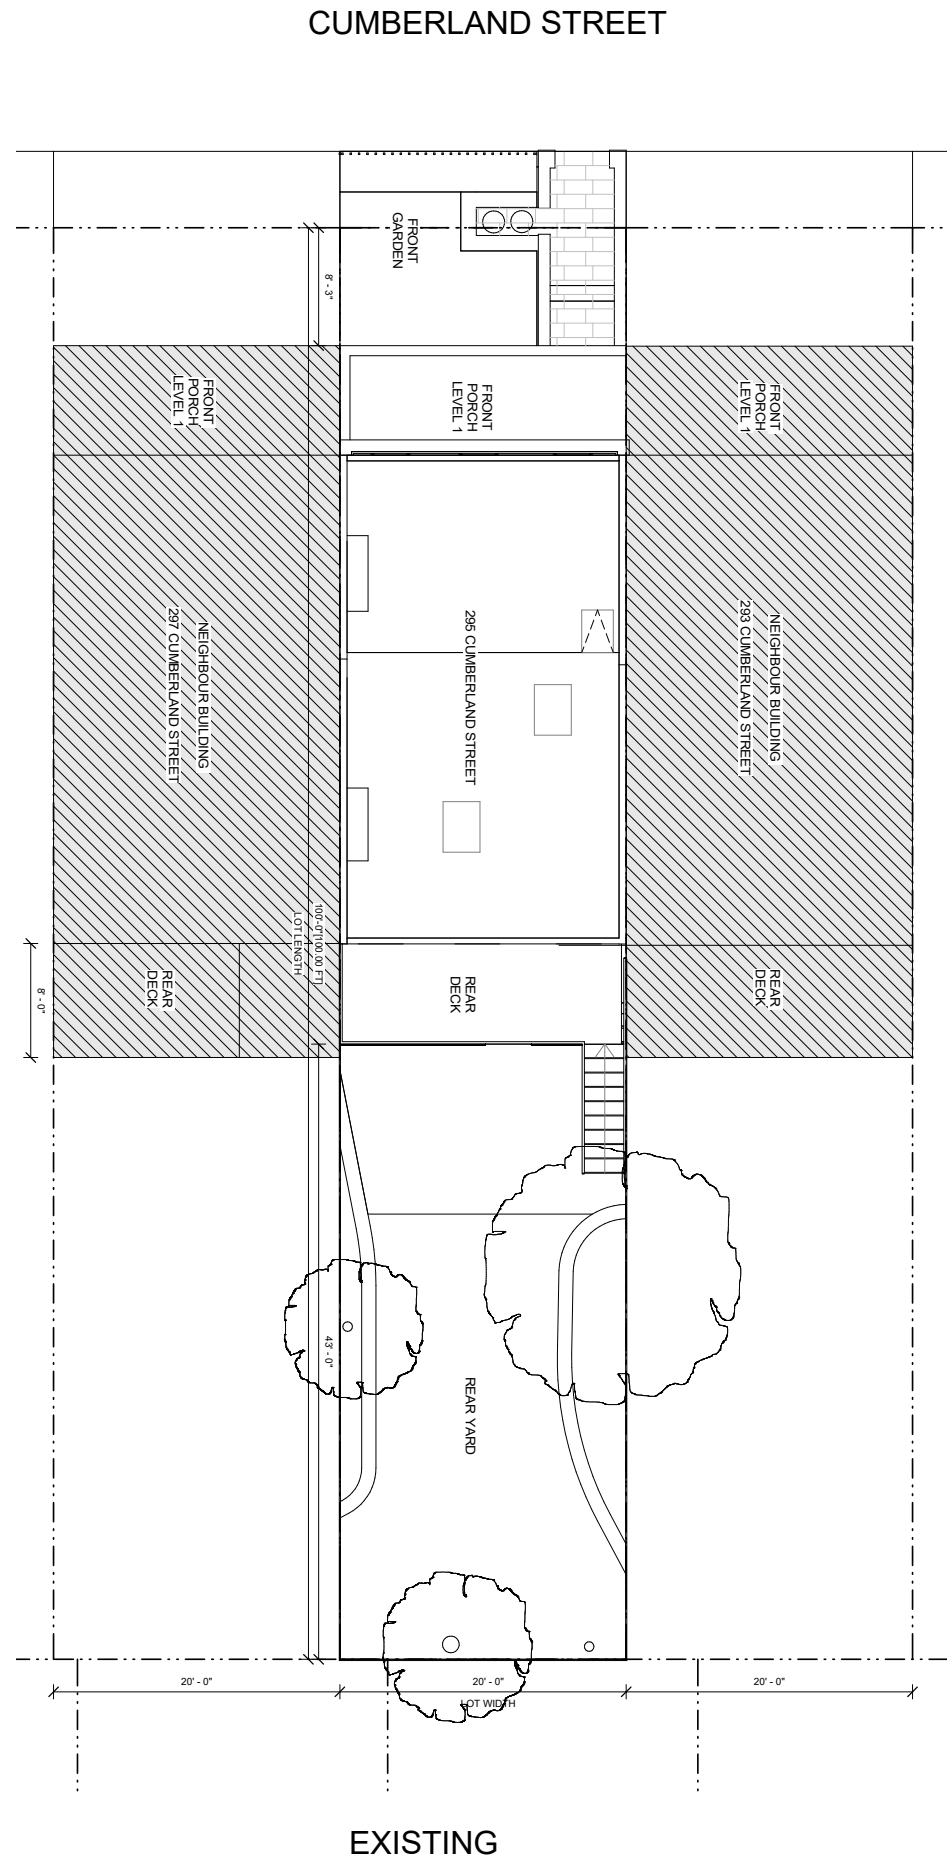





EXISTING REAR ELEVATION



PROPOSED REAR ELEVATION

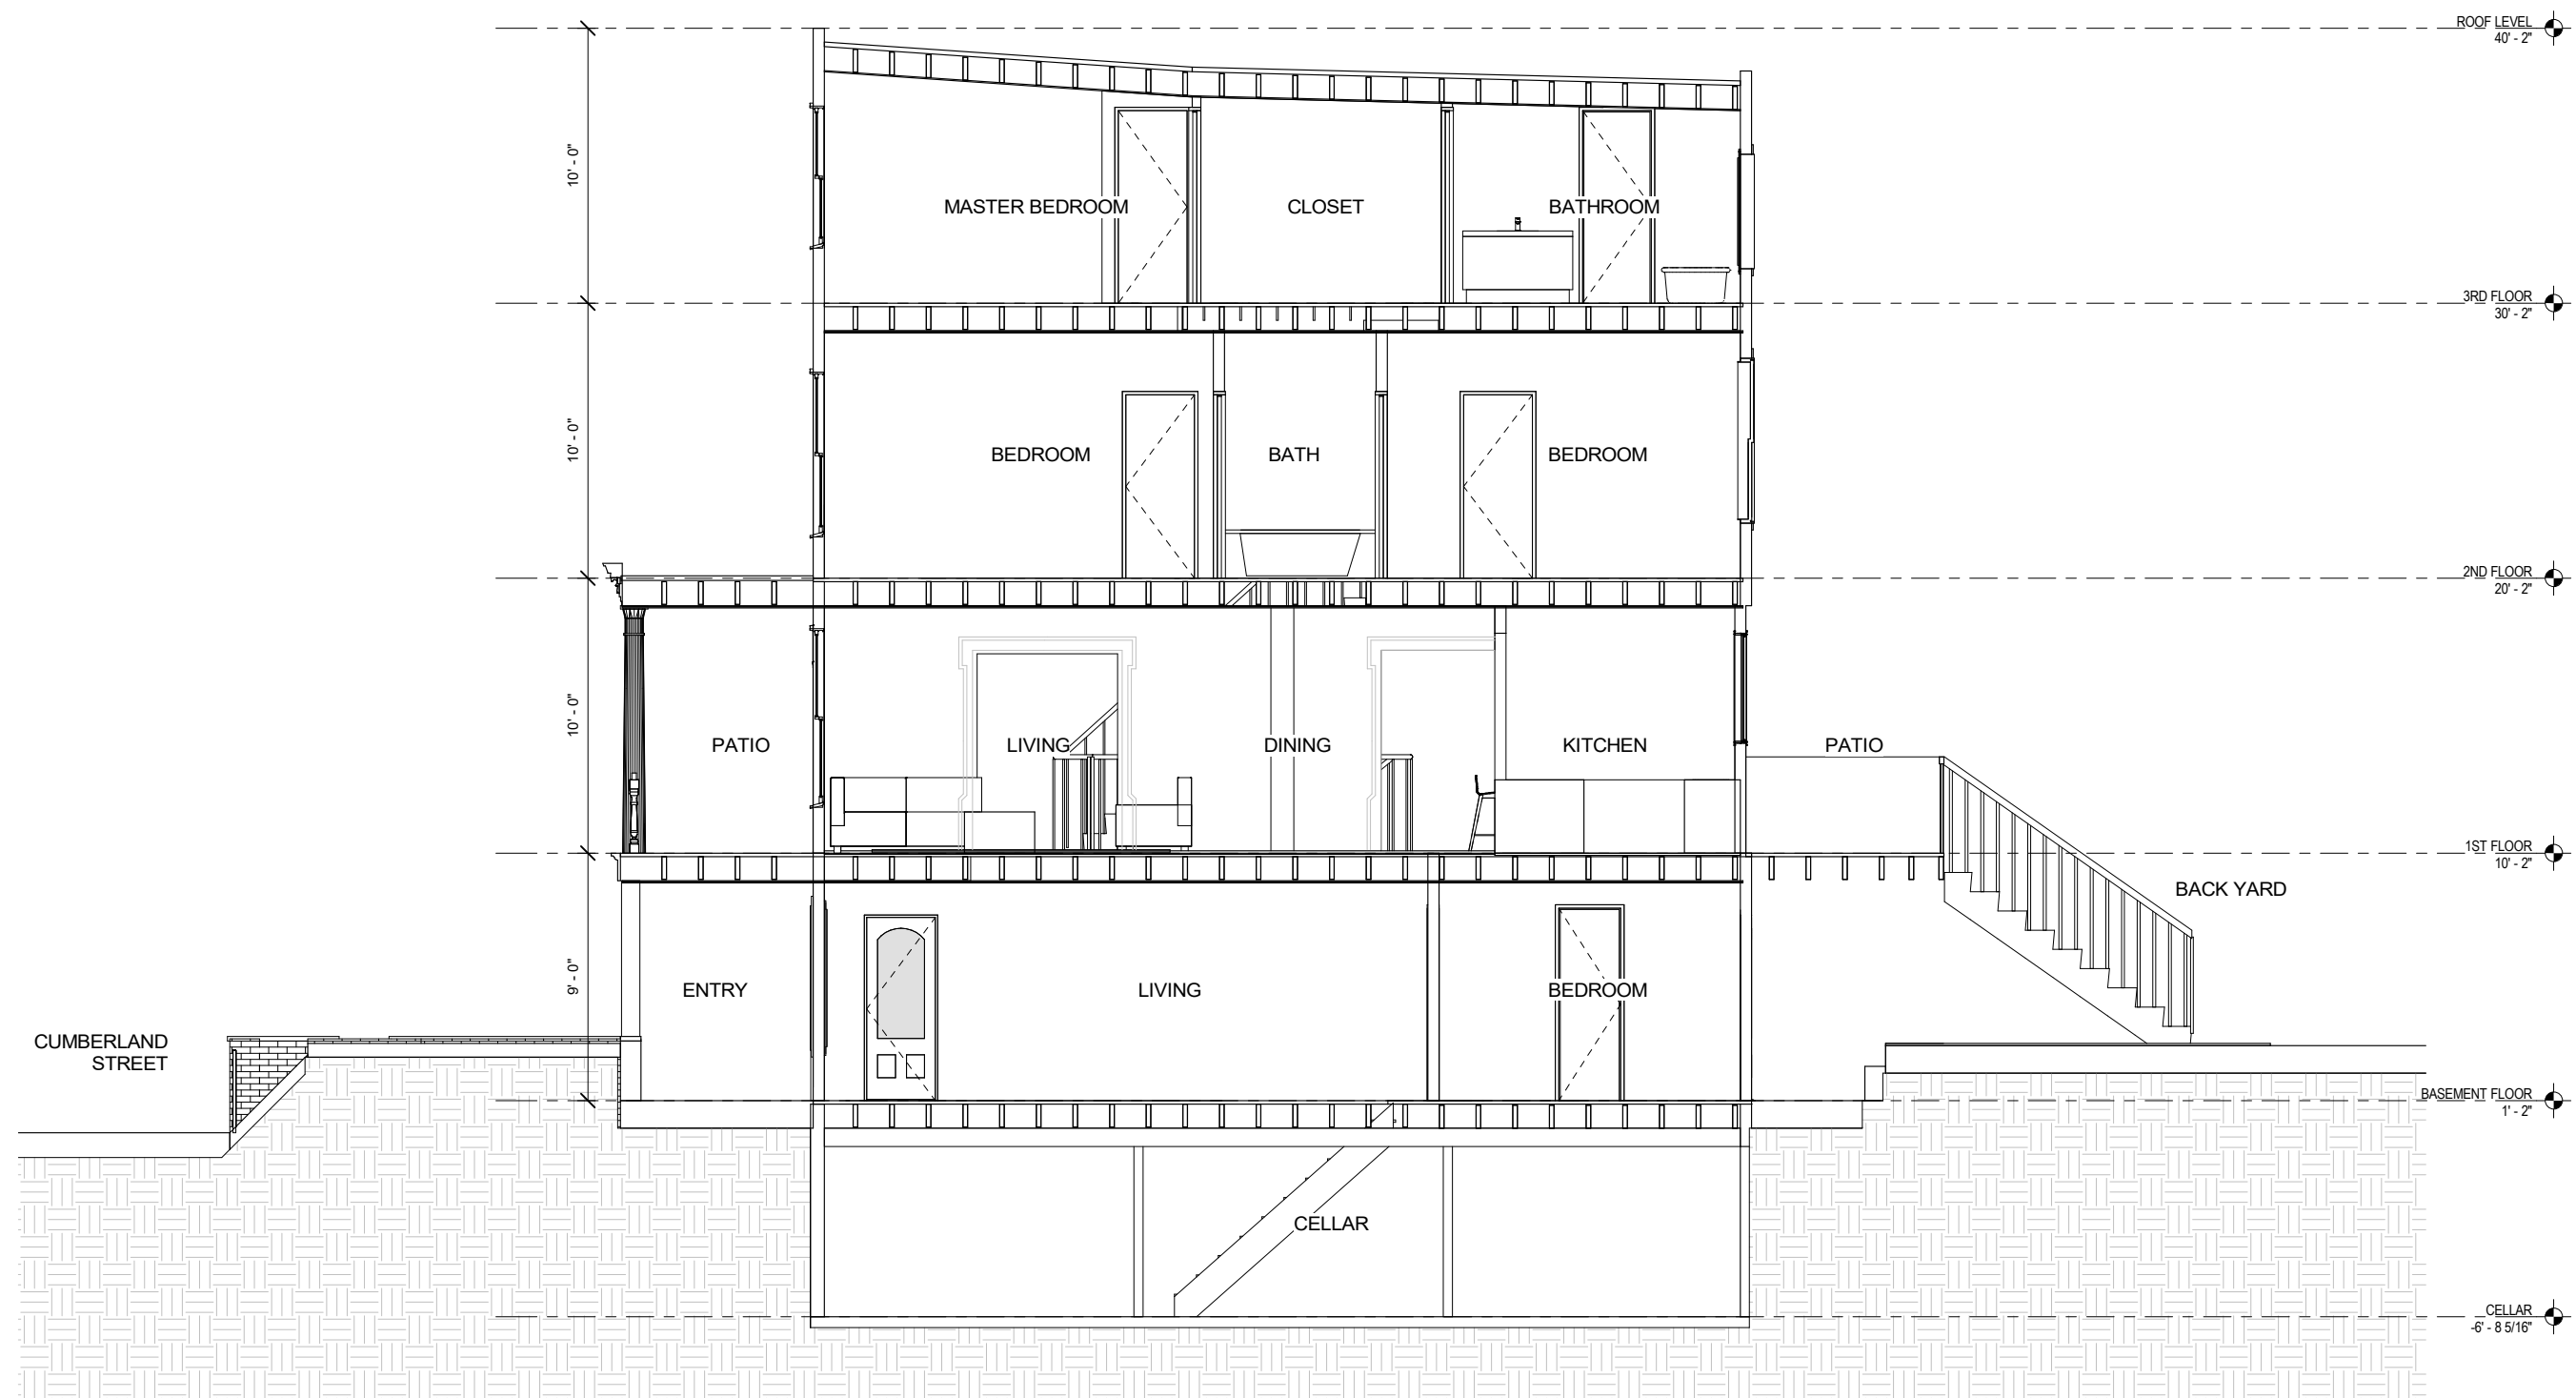


EXISTING SECTION

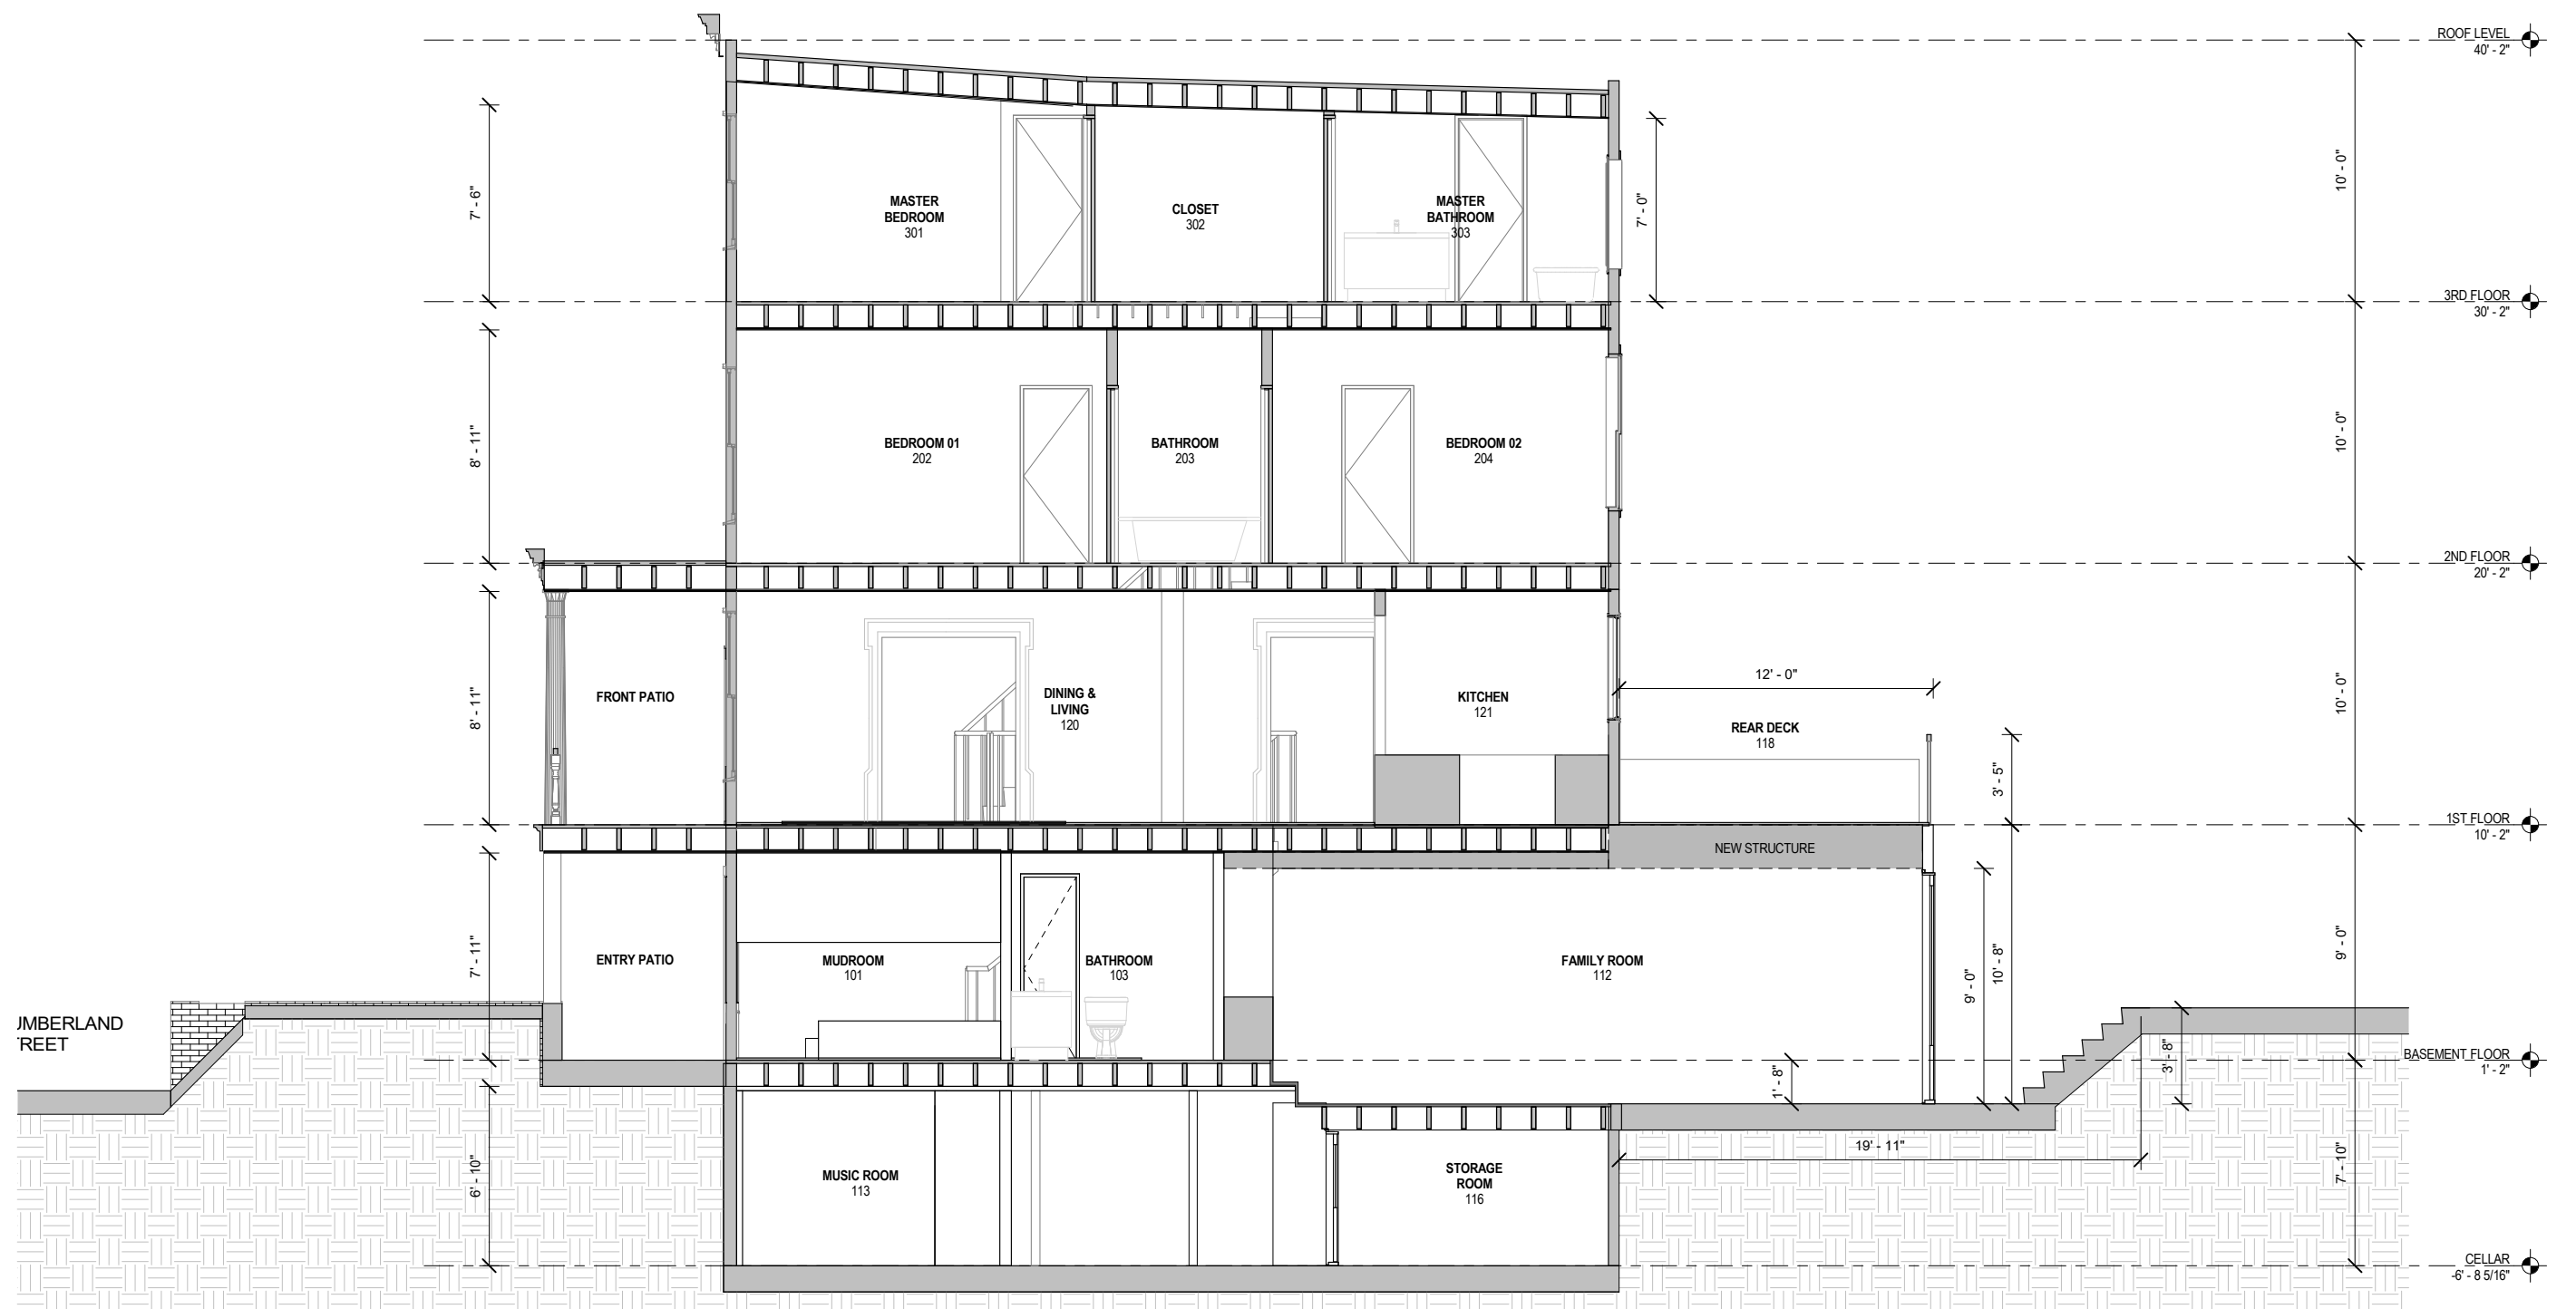


PROPOSED SECTION

DEMO

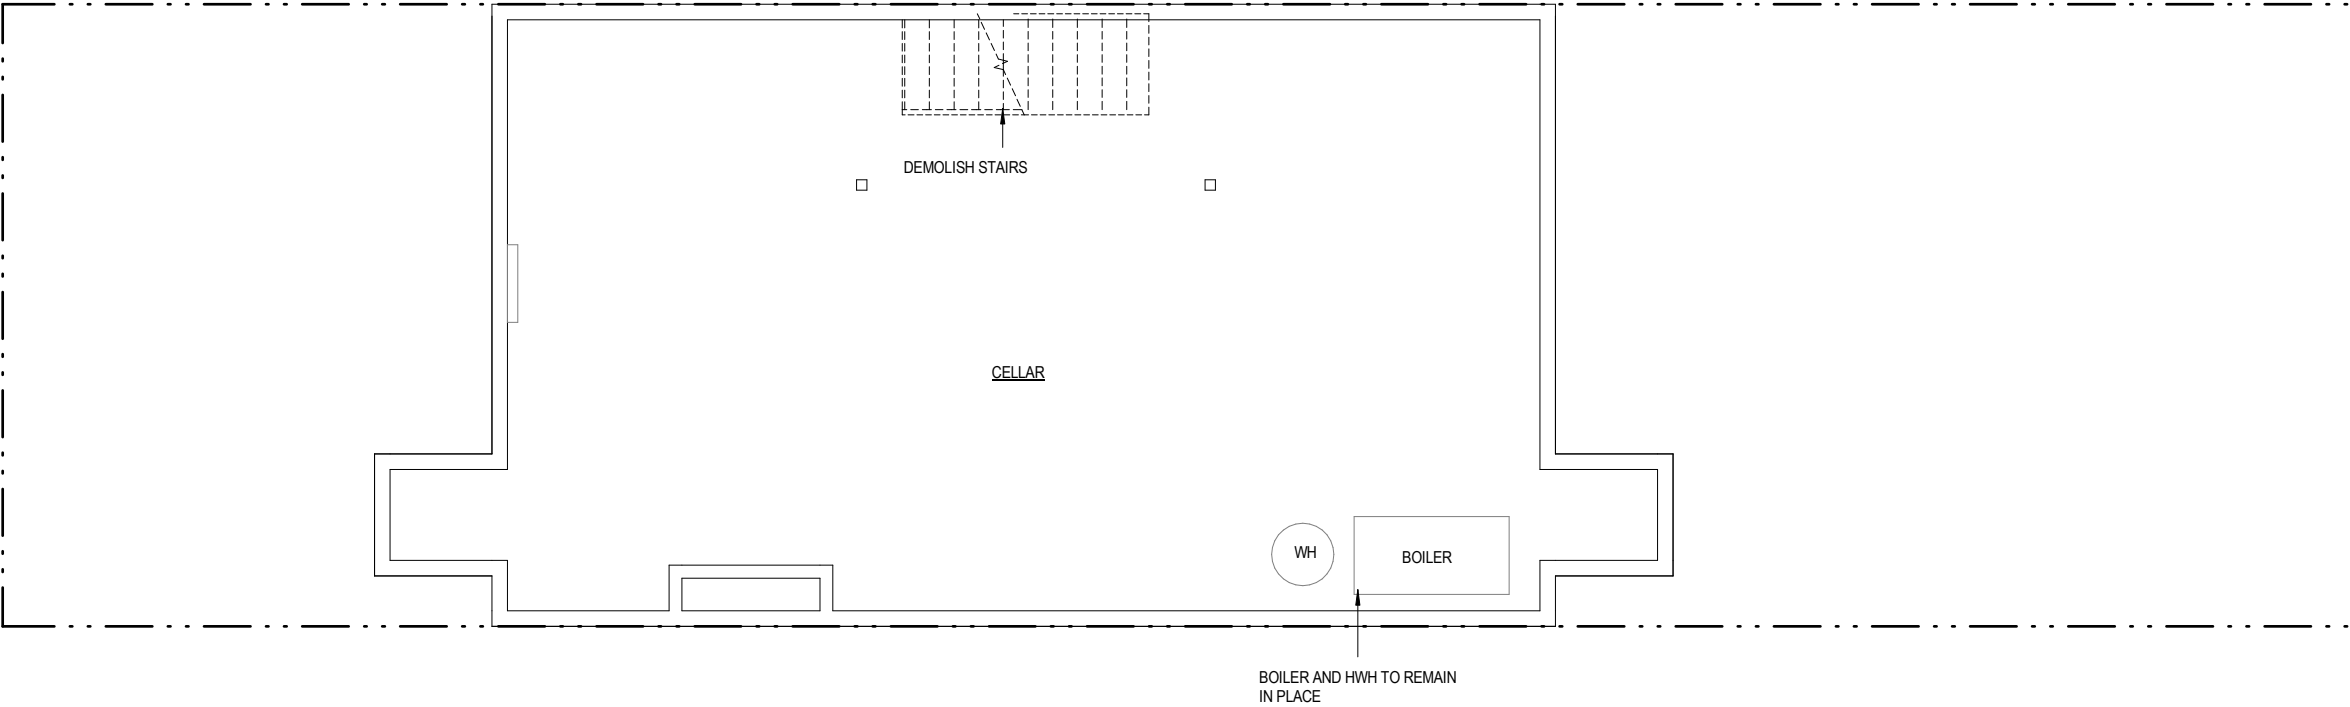


PROPOSED

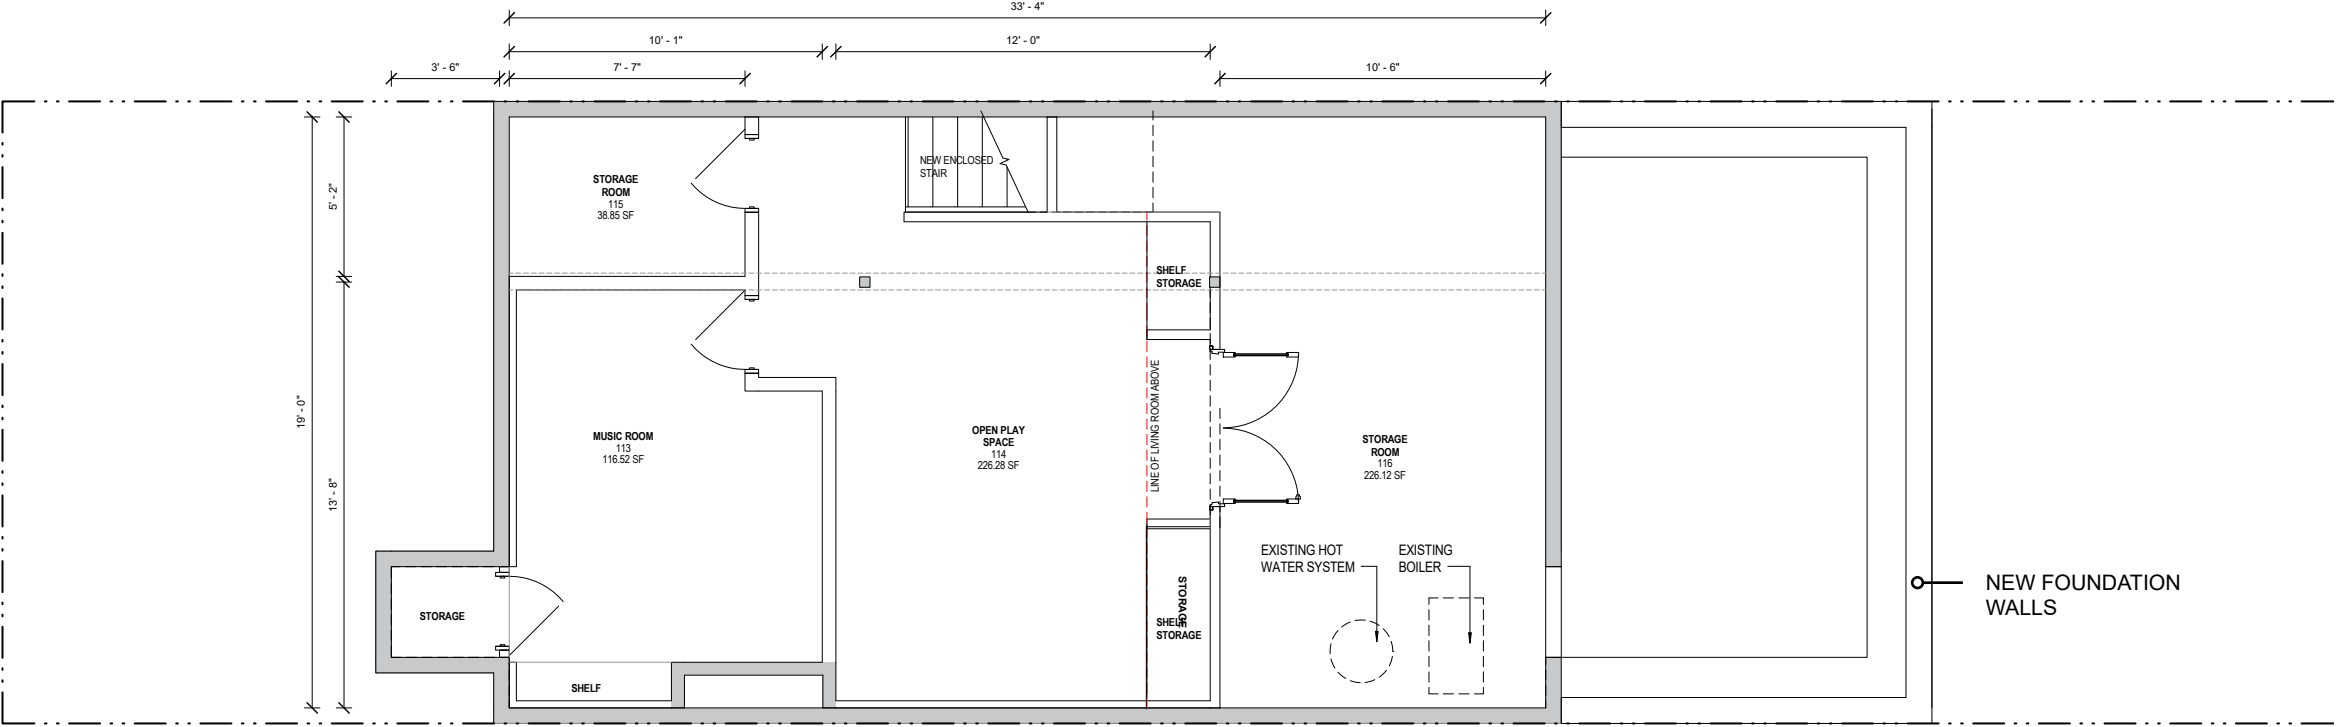


CELLAR DEMO & PROPOSED FLOOR PLAN

DEMO

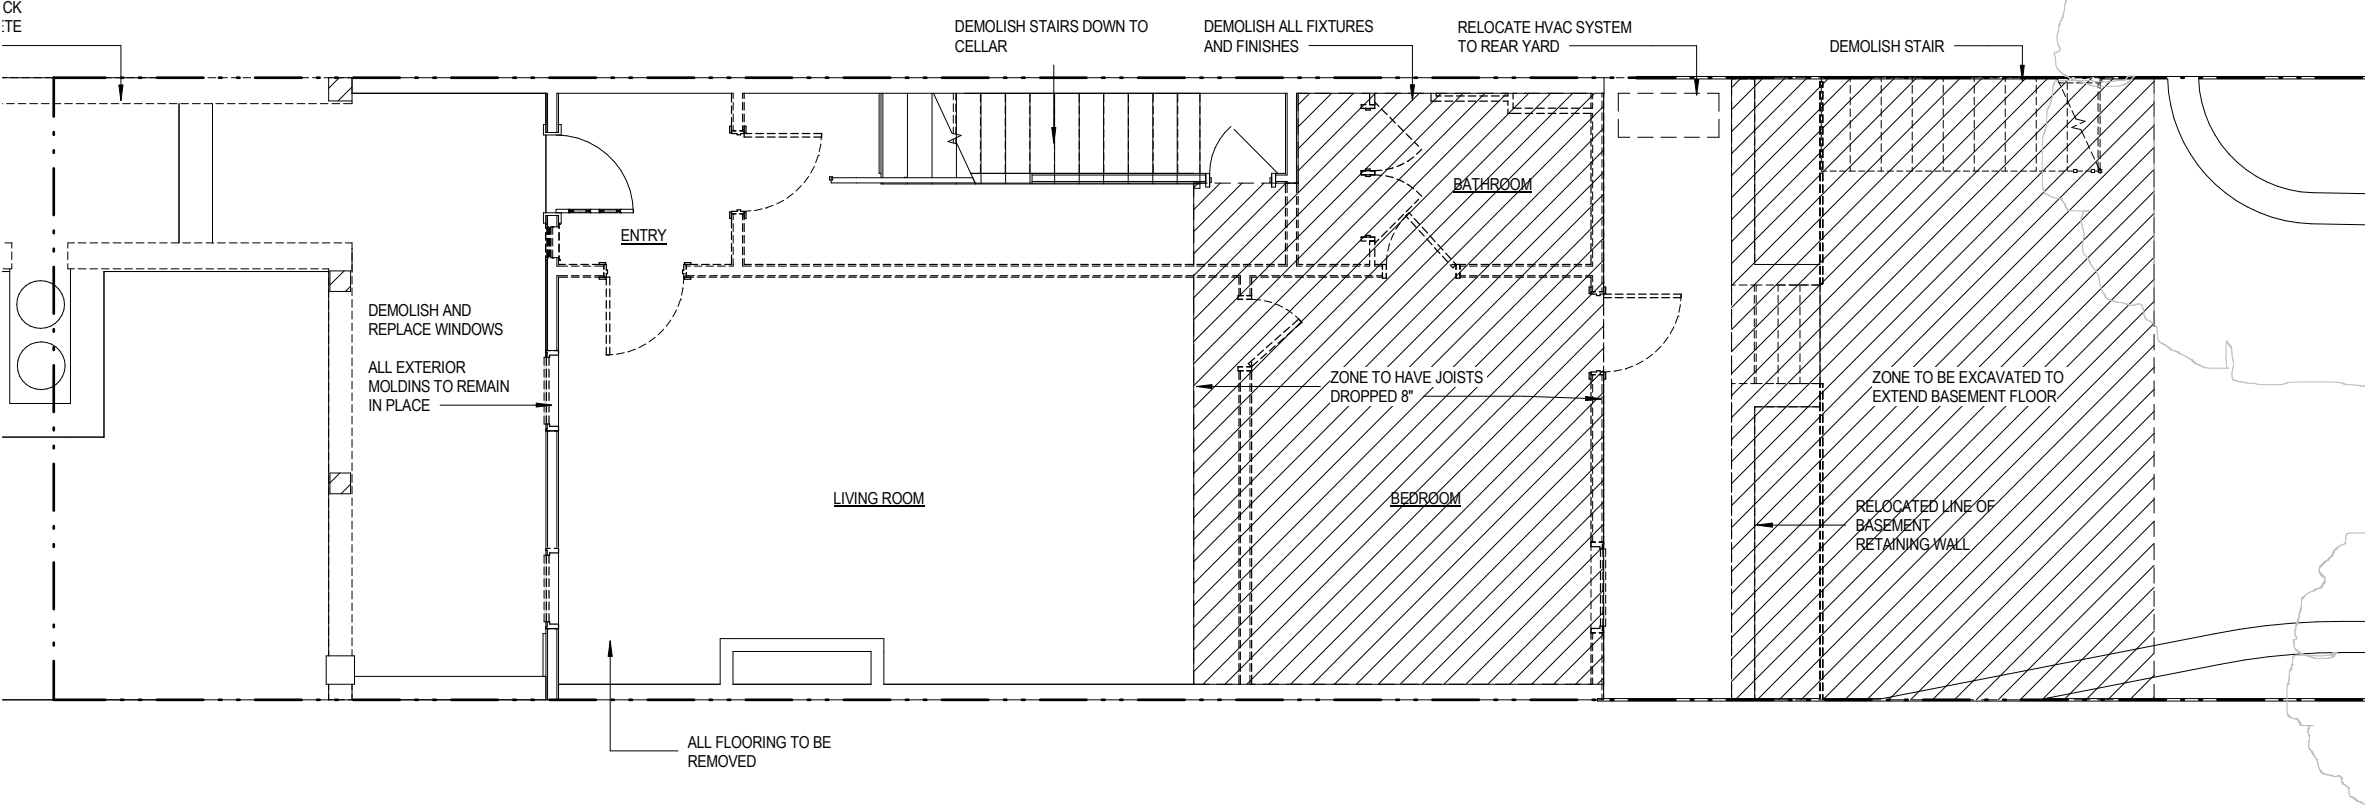


PROPOSED

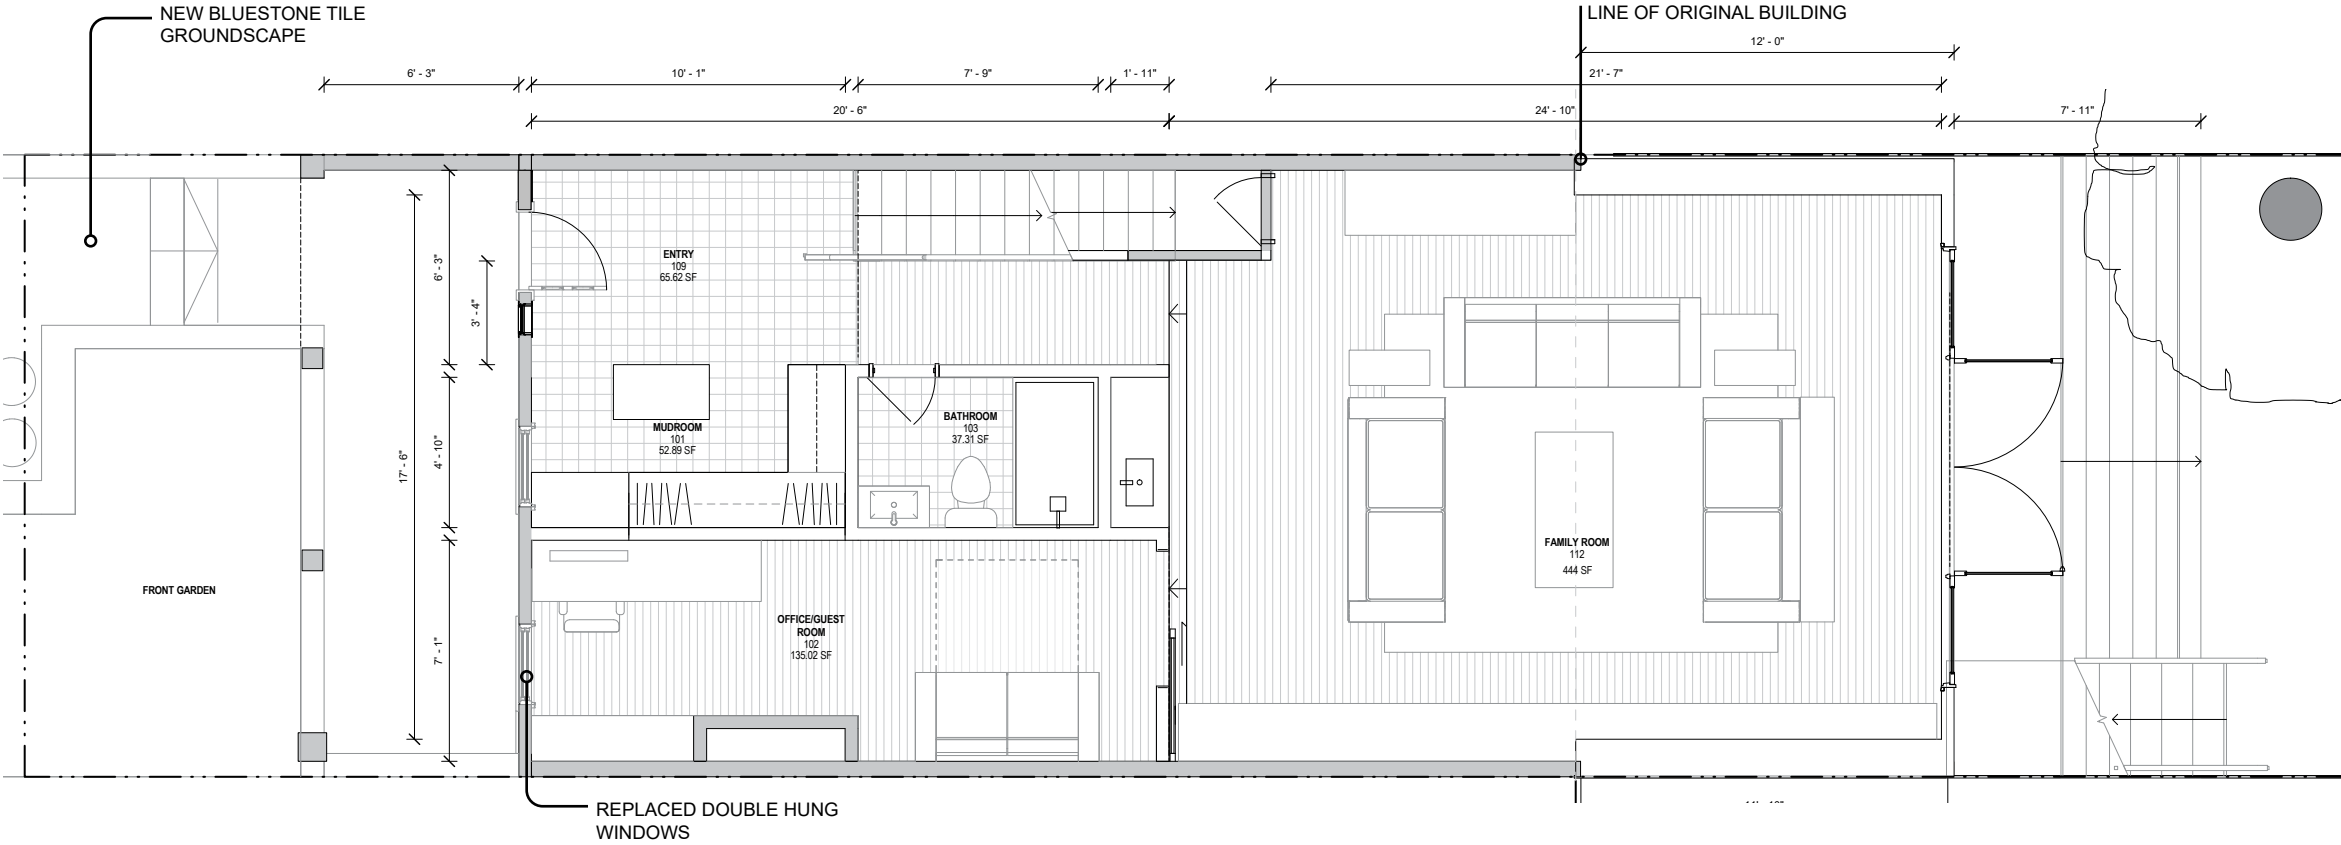


BASEMENT DEMO & PROPOSED FLOOR PLAN

DEMO

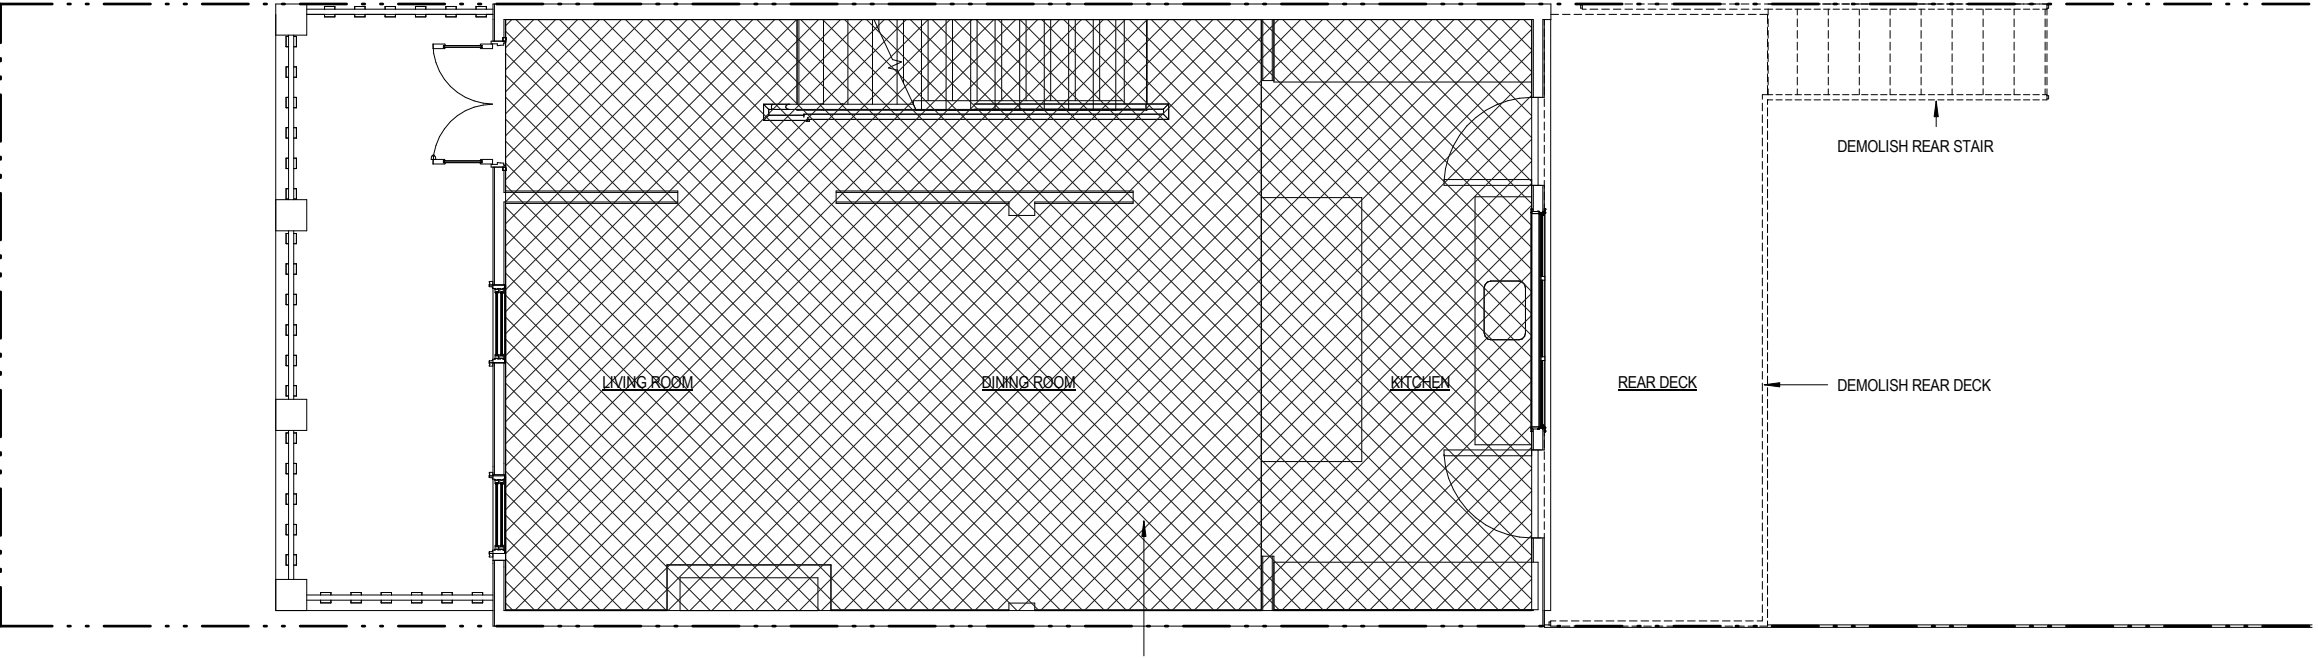

PROPOSED

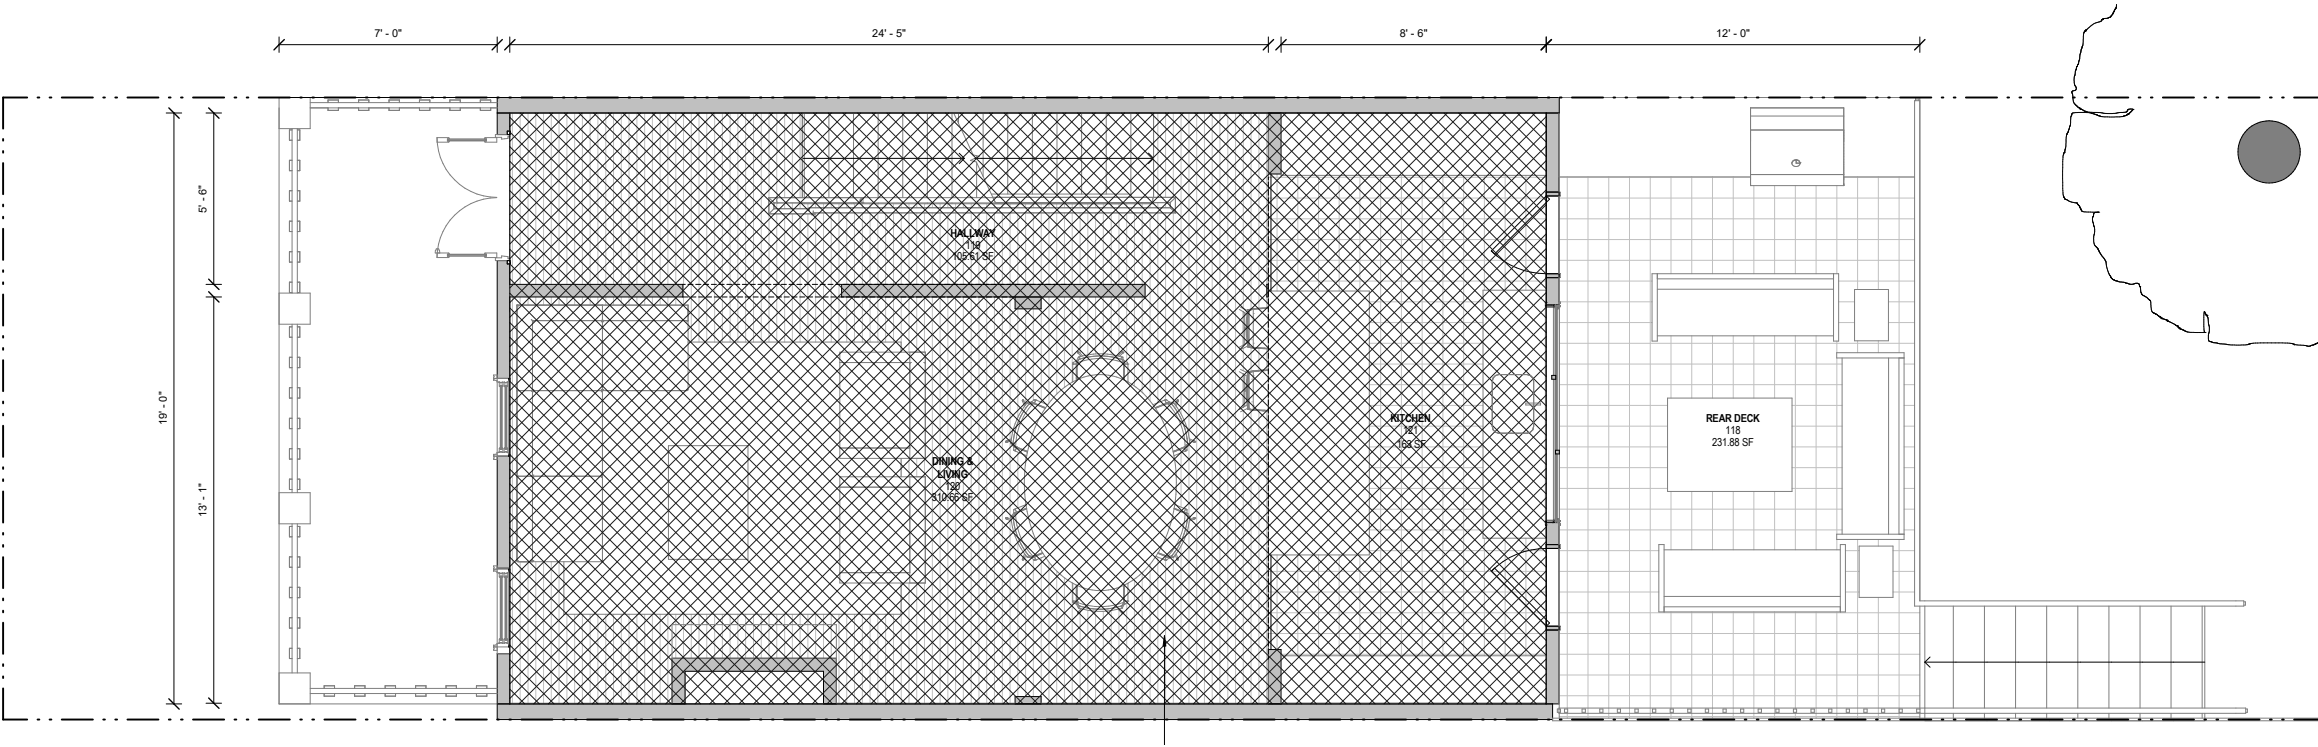

LEVEL 01 DEMO & PROPOSED FLOOR PLAN

PALETTE

295 CUMBERLAND ST
LANDMARKS PRESERVATION COMMISSION REVIEW

The current proposal is:

Preservation Department – Item 1, LPC-20-10188

**295 Cumberland Street – Fort Greene Historic District,
Borough of Brooklyn**

How to Testify Via Zoom:

<https://us02web.zoom.us/j/87295131867?pwd=UFpLRGxVNy90eDVBNGgvUE9NMkhwQT09>

Webinar ID: 872 9513 1867

Password: 866444

By Phone: 1 646-558-8656

US (New York) 877-853-5257 (Toll free)

US 888 475 4499 (Toll free)

Note: If you want to testify on an item, join the Zoom webinar at the agenda's "Be Here by" time (about an hour in advance). When the Chair indicates it's time to testify, "raise your hand" via the Zoom app if you want to speak (*9 on the phone). Those who signed up in advance will be called first.