

THE CITY OF NEW YORK MANHATTAN COMMUNITY BOARD 3

59 East 4th Street - New York, NY 10003
Phone: (212) 533-5300 - Fax: (212) 533-3659
www.cb3manhattan.org - info@cb3manhattan.org

Gigi Li, Board Chair

Susan Stetzer, District Manager

Sidewalk Café License Application Questionnaire

Fill out completely or application will not be considered.

Bring 6 copies (double sided) of this questionnaire to the SLA & DCA Licensing Committee meeting to be considered. Otherwise the Committee will write to the DCA notifying the agency of your failure to cooperate with the community review process. This application must also be completed and returned to the Community Board office as soon as possible.

For maximum public notification of your application, display the enclosed poster in a visible location on the outside of your establishment and adjacent buildings for 7 DAYS prior to the meeting

Check which you are applying for: a new sidewalk café license for an enclosed unenclosed café.
 an alteration of an existing sidewalk license
 a renewal of an existing sidewalk license

When you return this form, you must include the following attachments:

- Photographs of the inside and outside of your establishment
- Schematics/floor plans of the inside of your establishment and sidewalk café schematics
- Petition signatures from residents in surrounding buildings

Name of Corporation: La Pizza Shop, Inc. DBA: Black Market

Address: 110-112 Avenue A, NYC 10009 Cross Streets: East 6th and 7th St.

Applicant's Name on DCA Documents: Laura McCarthy

Applicant's Address: 200 Fourth St., Greenport, NY 11944

Telephone: 631-424-8480 E-Mail: rwygoda@swaarchitecture.com

Describe nature of alteration, if applicable: _____

Is this establishment handicap accessible? Yes No If "Yes" please attach photo.

Hours of Operation (indicate if different for sidewalk or backyard): Monday to Friday: 5pm - 2am / Saturday & Sunday: 11am - 2am

Seating Capacity Inside	Tables: <u>33</u>	Chairs: <u>100</u>	Bar Stools: <u>48</u>
Seating Capacity Sidewalk	Tables: <u>10</u>	Chairs: <u>20</u>	Bar Stools: _____
Seating Capacity Backyard	Tables: <u>2</u>	Chairs: <u>4</u>	Bar Stools: _____
TOTALS	<u>45</u>	<u>124</u>	<u>48</u>

Has this corporation or any principal been licensed previously? Yes No

If yes, please indicate name of establishment: _____

Address: _____ Community Board #: _____

Cross Street: _____ Dates: _____

How many sidewalk cafés are within 1 block? 5 Please use the schematic below to indicate the location and total number of sidewalk cafés within this one block area.

	A V E		Tompkins Square Park		
	STREET				
			A V E	Tompkins Square Park	A V
ST. MARKS	PLACE		N		
	1	CRDOKPWA BVA → 122 110 ST. MARKS 111 AVE. A. YUCA	E	Tompkins Square Park	
		East 7th St			
			A	Black MKT	B
		East 6th st		→ 94 Ave. A sidewalk	
		benms → 93 Ave A			

Please see the Community Board website to find block associations or tenant associations in the immediate vicinity of your location for community outreach. Applicants are encouraged to reach out to community groups. Also use provided petitions, which clearly state the name, address, license for which you are applying, and the hours and method of operation of your establishment at the top of each page. (Attach additional sheets of paper as necessary).

PLEASE NOTE:

Community Board 3 requests that Sidewalk Cafés cease operation no later than midnight on weekends and 11 p.m. on weekdays. We urge you to consider closing at 11 p.m. and 10 p.m. respectively. Unenclosed sidewalks cafés (railings, chairs, and tables) must be removable and put away at the end of each night. Until you receive your license from the city, you are not licensed to operate your sidewalk café and may be fined for doing so.

For full regulations governing sidewalk cafés, please consult the City Code, Article 1, Chapter 4, Sections 14-11 through 14-43. (Available from the Department of Consumer Affairs.)

ISSUE DATES:

NO. DATE DESCRIPTION

NO. DATE DESCRIPTION

NO.	DATE	DESCRIPTION
01.	8/19/2014	REVISED PER COMMENTS FROM THE COMMUNITY BOARD
02.	9/09/2014	REVISED

REVISIONS:

NO.	DATE	DESCRIPTION
01.	8/19/2014	REVISED PER COMMENTS FROM THE COMMUNITY BOARD
02.	9/09/2014	REVISED

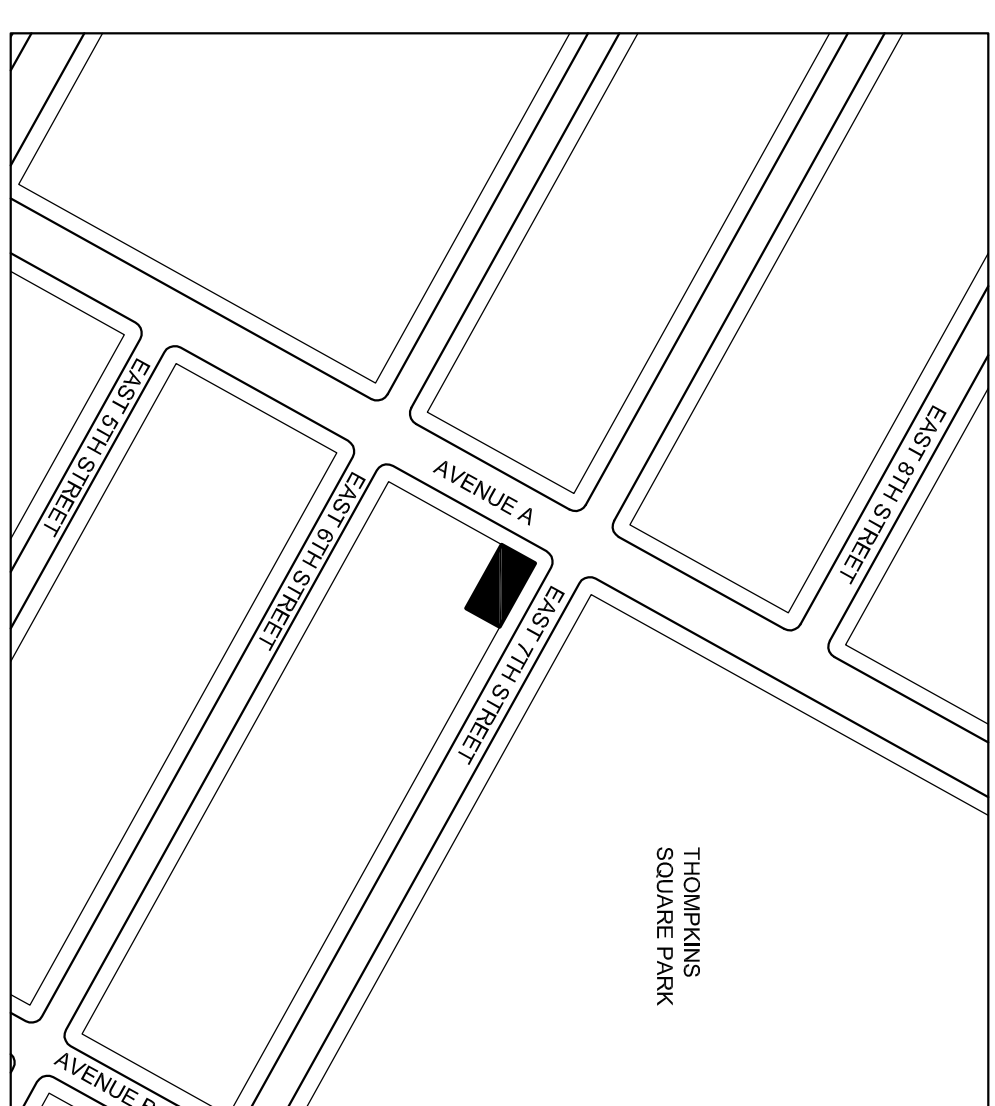
DCA #:	
ULURP #:	
COMMUNITY BOARD #:	103
BLOCK #:	402 LOT #: 7501
# OF TABLES:	10 # OF SEATS: 20
CAFE AREA:	245 SQ. FT.
UNENCLOSED SIDEWALK CAFE FOR:	

LA PIZZA SHOP INC.

110-112 AVENUE A
NEW YORK, N.Y. 10009

DRAWING TITLE
**PROPOSED PLAN,
ELEVATION, SECTION AND
SITE PLAN**

SEAL & SIGNATURE	DATE: 07-02-14
PROJECT No.:	DRAWING BY: DEH
CHK BY: S.S.W.	DWG No.:
APPL. No.:	A-001.00



3 SITE MAP
A-1 SCALE: NTS

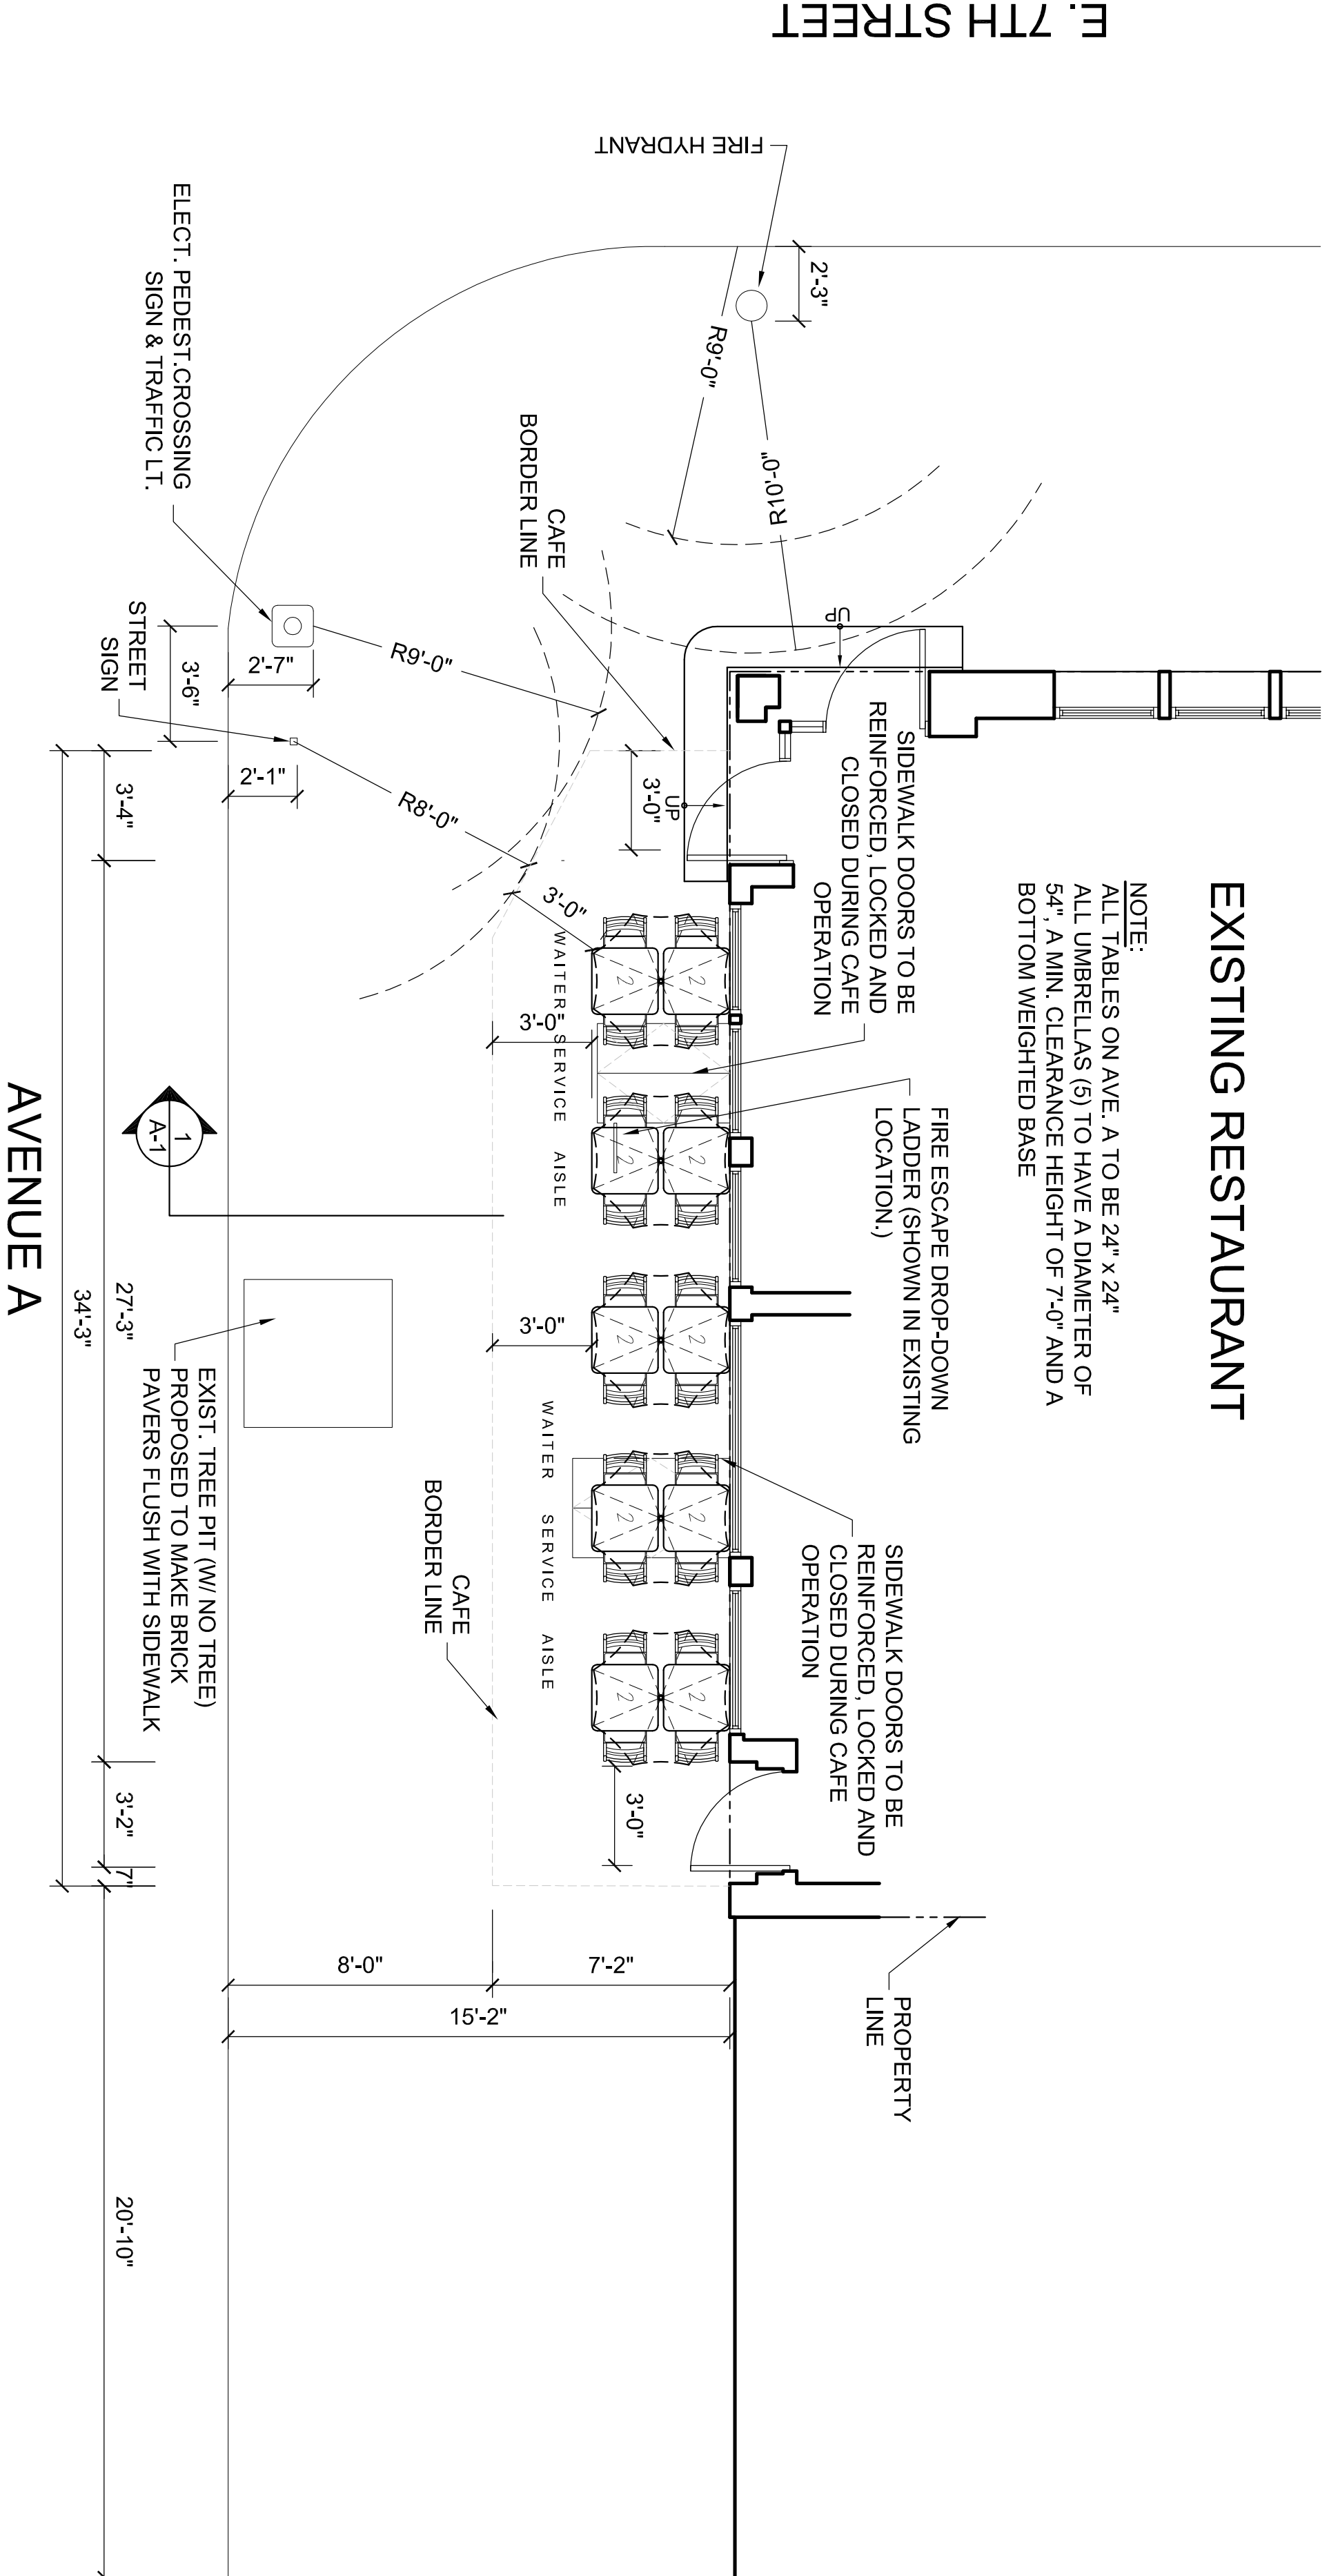
NOTE

1. THE EXTERIOR CORNERS OF THE BORDER OF THE SPACE AUTHORIZED TO BE OCCUPIED BY AN UNENCLOSED SIDEWALK CAFE SHALL BE MARKED ON THE SIDEWALK BY A LINE PAINTED WITH WHITE LATEX TRAFFIC AND ZONE MARKING PAINT. THE LINE AT THE OUTSIDE CORNER SHALL BE (A) 1" WIDE AND EITHER: (I) BE 3" LONG ON EACH SIDE OF THE CAFE BORDER FROM THE POINT WHERE THE BORDERS INTERSECT AT AN ANGLED CORNER; OR (B) MARK THE ENTIRE ARC OF A CURVED CORNER FROM THE POINT WHERE THE ARC INTERSECTS WITH THE STRAIGHT PORTION OF THE SIDEWALK CAFE BORDER.

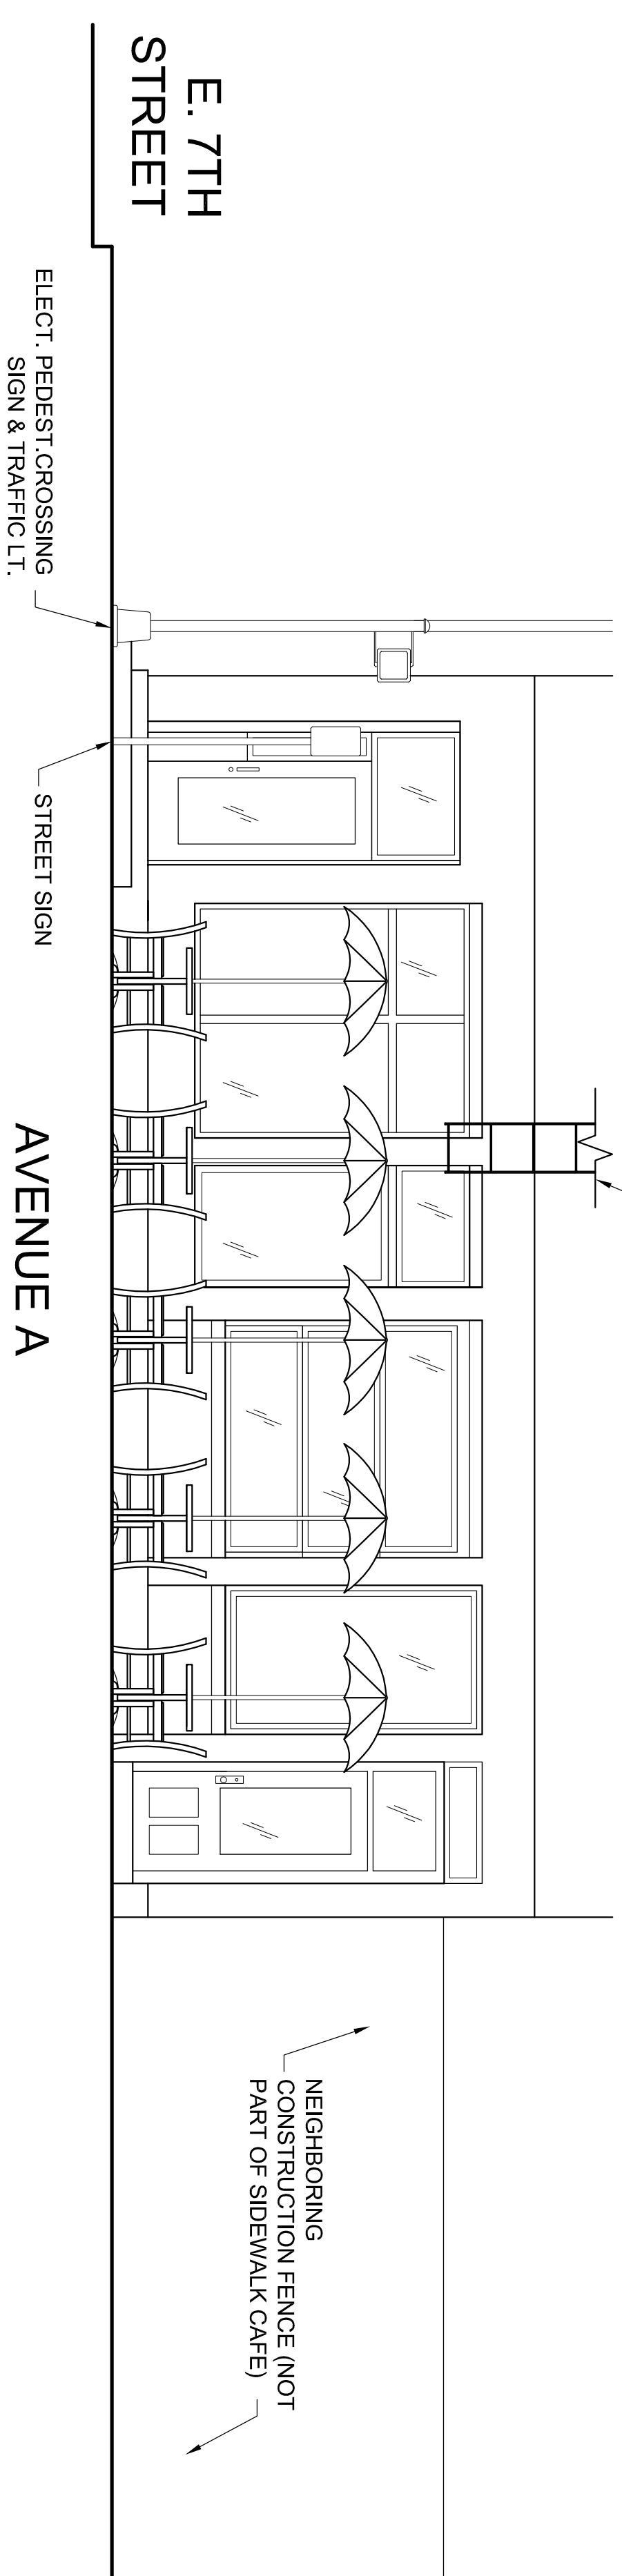
2. THE CLEARANCE FROM THE CORNERS OF THE SIDEWALK CAFES, PARKING METERS, TRAFFIC SIGNS, AND TREES WHICH HAVE GRATINGS FLUSH TO THE GRADE, WITHOUT FENCED OR GUARDS, SHALL NOT COUNT AS OBSTRUCTIONS.

3. NO BEER, ALCOHOLIC OR SPIRITUOUS LIQUORS SHALL BE SERVED ON THE SIDEWALK CAFE PREMISES OR AT ANY TABLE THEREON, UNLESS PERMITTED UNDER A LICENSE ISSUED BY THE NEW YORK STATE LIQUOR AUTHORITY.

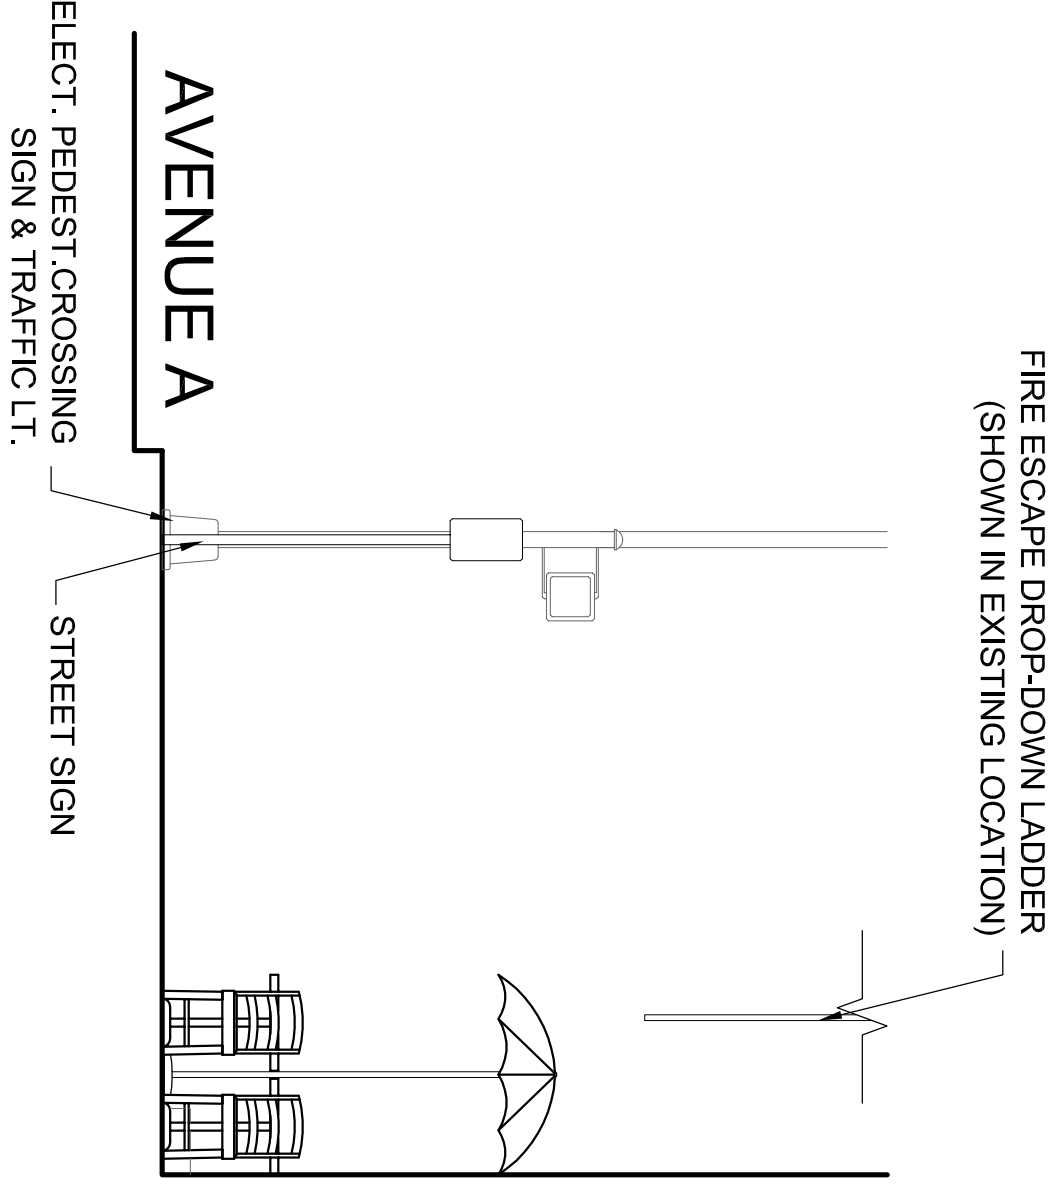
4. A SIMPLE MENU NO LARGER THAN THREE SQUARE FEET MAY BE POSTED IN THE SIDEWALK CAFE, SO THAT IT MAY BE READ FROM THE STREET.



1 PROPOSED PLAN
A-1 SCALE: 1/4"=1'-0"



2 PROPOSED ELEVATION
A-1 SCALE: 1/4"=1'-0"



4 PROPOSED SECTION
A-1 SCALE: 1/4"=1'-0"



NIAGARA

NIAGARA
Happy Tuesday
2-4-11 11:30
Let's Drink

E 7 ST

ONE WAY

WALKING

P

COYSERS
COCKTAILS
BURGERS

A

SPRINKLE
EVERYDAY
11am - 4:30

SAT & SUN
11am - 4:30

BLACK
COCKTAILS
11 COCKTAILS
11 COCKTAILS
11 COCKTAILS
11 COCKTAILS



Petition to Support Proposed Sidewalk Cafe

Date: July 15, 2014

The following undersigned residents of the area support the issuance of the following sidewalk café to the following applicant/establishment (company and/or trade name) La Pizza Shop, Inc. d/b/a Black Market

Address of premises: 110-112 Avenue A, NYC 10009



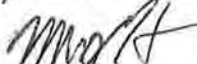
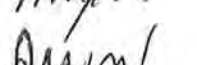
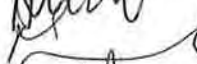




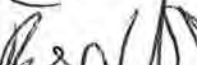
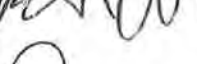


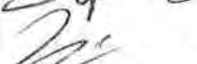
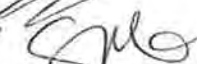
This business for this sidewalk café is a: (circle) Bar Restaurant Other:

The hours of operation will be:

Monday - Thursday: 11am to 11pm / Friday - Saturday: 11am to 1am / Sunday: 11am to 11pm

PLEASE NOTE: Signatures should be from residents of building, adjoining buildings, and within 2-block area.

Other information regarding the license:

Name	Signature	Address
Randeep Katari		120 E. 4th St.
Anne Mackay		120 E 4th St.
Max Hiersteiner		150 7th St
Adam Frey		130 E 7th St APT B3
MELISSA SEMENIUK		306 EAST 5th St. APT 1D
Anahita Tajmaher		210 E 10th, New York, NY 10012
Julia Schmidt		7 RIVINGTON ST 13 NY NY
Kelly Wade		570 Grand St NY NY 10002
REBECCA WEINSTEIN		169 E. 2ND ST APT 2A
Devon Kelly		536 E. 5th #19
STEPHANIE LATOCHA		264 E. 3rd ST #16
Joseph Bunick		284 E 3rd St #1C
Stephanie M...		193 E 4th St
Richard...		205 EAST 4th
GUS OBERLY		145 E. 2nd ST. #1.

Petition to Support Proposed Sidewalk Cafe

Date: July 15, 2014

The following undersigned residents of the area support the issuance of the following sidewalk café to the following applicant/establishment (company and/or trade name) La Pizza Shop, Inc. d/b/a Black Market

Address of premises: 110-112 Avenue A, NYC 10009

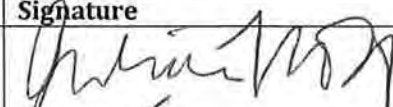
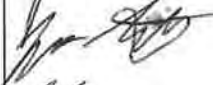








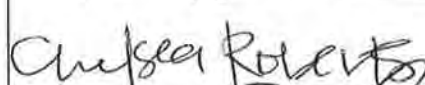

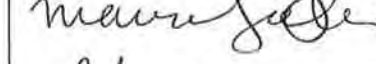
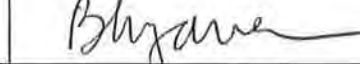
This business for this sidewalk café is a: (circle) Bar Restaurant Other:

The hours of operation will be:

Monday - Thursday: 11am to 11pm / Friday - Saturday: 11am to 1am / Sunday: 11am to 11pm

PLEASE NOTE: Signatures should be from residents of building, adjoining buildings, and within 2-block area.

Other information regarding the license:

Name	Signature	Address
Julianne Mosolf		202 E 7th
Uce Stigliano		205 Ave B
BRYAN Wilson		98 Ave A Apt #2k
Jame Smith		400 EAST 9th St #2B, NY, NY, 10009
ANDREW SEVILLE		63 AVE D #1B
Dmitry Bazak		190 E 7th
Baron Apollo		168 E 7th
ELYSIA Mann		235 E 4th
Linda Corlino		@ 8th St
ROBERT RAMOS		410 E 6th STR.
Chelsea Roberts		126 1st Ave
Meredith Reagle		120 1st Ave
Maureen La Clair		112 East 7th Apt 3
Britney Ingarra		112 E 7th Apt 3

Petition to Support Proposed Sidewalk Cafe

Date: July 15, 2014

The following undersigned residents of the area support the issuance of the following sidewalk café to the following applicant/establishment (company and/or trade name) La Pizza Shop, Inc. d/b/a Black Market

Address of premises: 110-112 Avenue A, NYC 10009

This business for this sidewalk café is a: (circle) Bar Restaurant Other:

The hours of operation will be:

Monday - Thursday: 11am to 11pm / Friday - Saturday: 11am to 1am / Sunday: 11am to 11pm

PLEASE NOTE: Signatures should be from residents of building, adjoining buildings, and within 2-block area.

Other information regarding the license:

Name	Signature	Address
toniann fernandez	<i>toniann fernandez</i>	540 E 5 th street
Hope Bogle	<i>Hope Bogle</i>	540 E 5 th ST.
LAURA MONTROSS	<i>LM</i>	540 E 5 th ST.
ana kurackio	to be signed ak	103 Avenue A
ZOIE MANCINO	<i>ZOIE MANCINO</i>	103 AVE A
Romy Erdos	<i>Romy Erdos</i>	324 E 8 th st
Caroline Gartschore	<i>Caroline Gartschore</i>	309 E. 8 th st.
Samantha Morley	<i>Samantha Morley</i>	354 E 13 th St.
JOHN FREDERICKS	<i>John Fredericks</i>	97 1/2 E. 7 th ST. #10
Lucy Dunlap	<i>Lucy Dunlap</i>	126 @ @ 2 nd Ave
Natalie Brean	<i>Natalie Brean</i>	218 7 th st
Chloe Blackshire	<i>Chloe Blackshire</i>	535 E. 5 th
Ashly Calhoun	<i>Ashly Calhoun</i>	190 E 7 th
Allison Shiffman	<i>Allison Shiffman</i>	361 E 10 th St.

Petition to Support Proposed Sidewalk Cafe

Date: July 15, 2014

The following undersigned residents of the area support the issuance of the following sidewalk café to the following applicant/establishment (company and/or trade name) La Pizza Shop, Inc. d/b/a Black Market

Address of premises: 110-112 Avenue A, NYC 10009


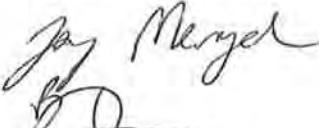




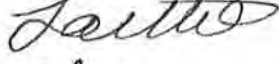



This business for this sidewalk café is a: (circle) Bar Restaurant Other:

The hours of operation will be:

Monday - Thursday: 11am to 11pm / Friday - Saturday: 11am to 1am / Sunday: 11am to 11pm

PLEASE NOTE: Signatures should be from residents of building, adjoining buildings, and within 2-block area.

Other information regarding the license:

Name	Signature	Address
Francesca DiLustro Storre W. Gundhus		129 E 7th #E 917 825 0189 106 E 7th #3E
Tony Mengler BIANCA JANK		303 E 5th St Apt D2 631 E 9th St, 4B
Diego Rosa Nelson Teixeira		332 E 6th St 8 332 E 6th St #8
Ronald Barbero		7 Av 432 East 7th St
Scott Slatin		120 Ave C, 15E
Matt Masterson		200 E 7th St. Apt 4C NY, NY 10009
Laurel Hunt		284 E 10th St 2C NY, NY 10009
Henders Haggerty		280 E 10th St #4A NY, NY 10009
ERIC WHITE Noah Lee Mayhew		513 E 6th St #B 214 E 7th St
Laura Stanton		214 E 7th St