

Final Approval & Adoption of Map

We, the undersigned, hereby certify that this map of real property in the Town of Newburgh, County of Orange, is adopted and approved for acquisition by the City of New York, pursuant to Title 5, Chapter 3, Subchapter 3 of the New York City Administrative Code.

John T. Farrell 10/23/13
 Commissioner, New York City Date
 Department of Environmental Protection

John T. Farrell 11/4/2013
 Deputy Mayor Date
 City of New York



Lands Now or Formerly
William E. Bell, Robert Bell, Jr. & Charles A. Pelella
 Liber 12294 of Deeds at Page 1339
 Tax Id. 8-1-22.2


Lands Now or Formerly
Joan M. Sternitzke & Joyce D. Sternitzke
 Liber 2631 of Deeds at Page 24
 Tax Id. 8-1-21.22

Lands Now or Formerly
Joan M. Sternitzke & Joyce D. Sternitzke
 Liber 2631 of Deeds at Page 24
 Tax Id. 8-1-21.12

Lands Now or Formerly
Joan M. Sternitzke
 Liber 2227 of Deeds at Page 839
 Tax Id. 8-1-21.12

Lands Now or Formerly
Robert J. Smith
 Liber 13395 of Deeds at Page 1242
 Tax Id. 8-1-18.1, 18.2, 18.3 & 31.31


Lands Now or Formerly
City of New York
 Liber 13291 of Deeds at Page 262
 Tax Id. 8-1-19.1

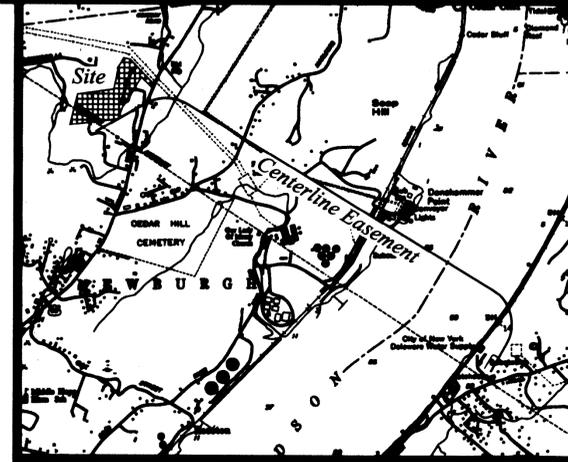

Site Location Map
 Not to Scale

Legend:

- Utility Pole
- Light Pole
- Recovered Iron Pipe
- Recovered Iron Rod
- Recovered Concrete Monument
- Well
- Overhead Utility Line
- Edge of Road/Driveway
- Boundary Line
- Acquisition Line
- Centerline Easement
- Easement Limits
- Guardrail
- Adjoining Boundary Line
- Wood Fence
- Contour
- Index Contour
- Obstructed Area Contour
- Obstructed Area Index Contour
- Spot Elevation
- Parcel Number
- P.O.B. Point of Beginning

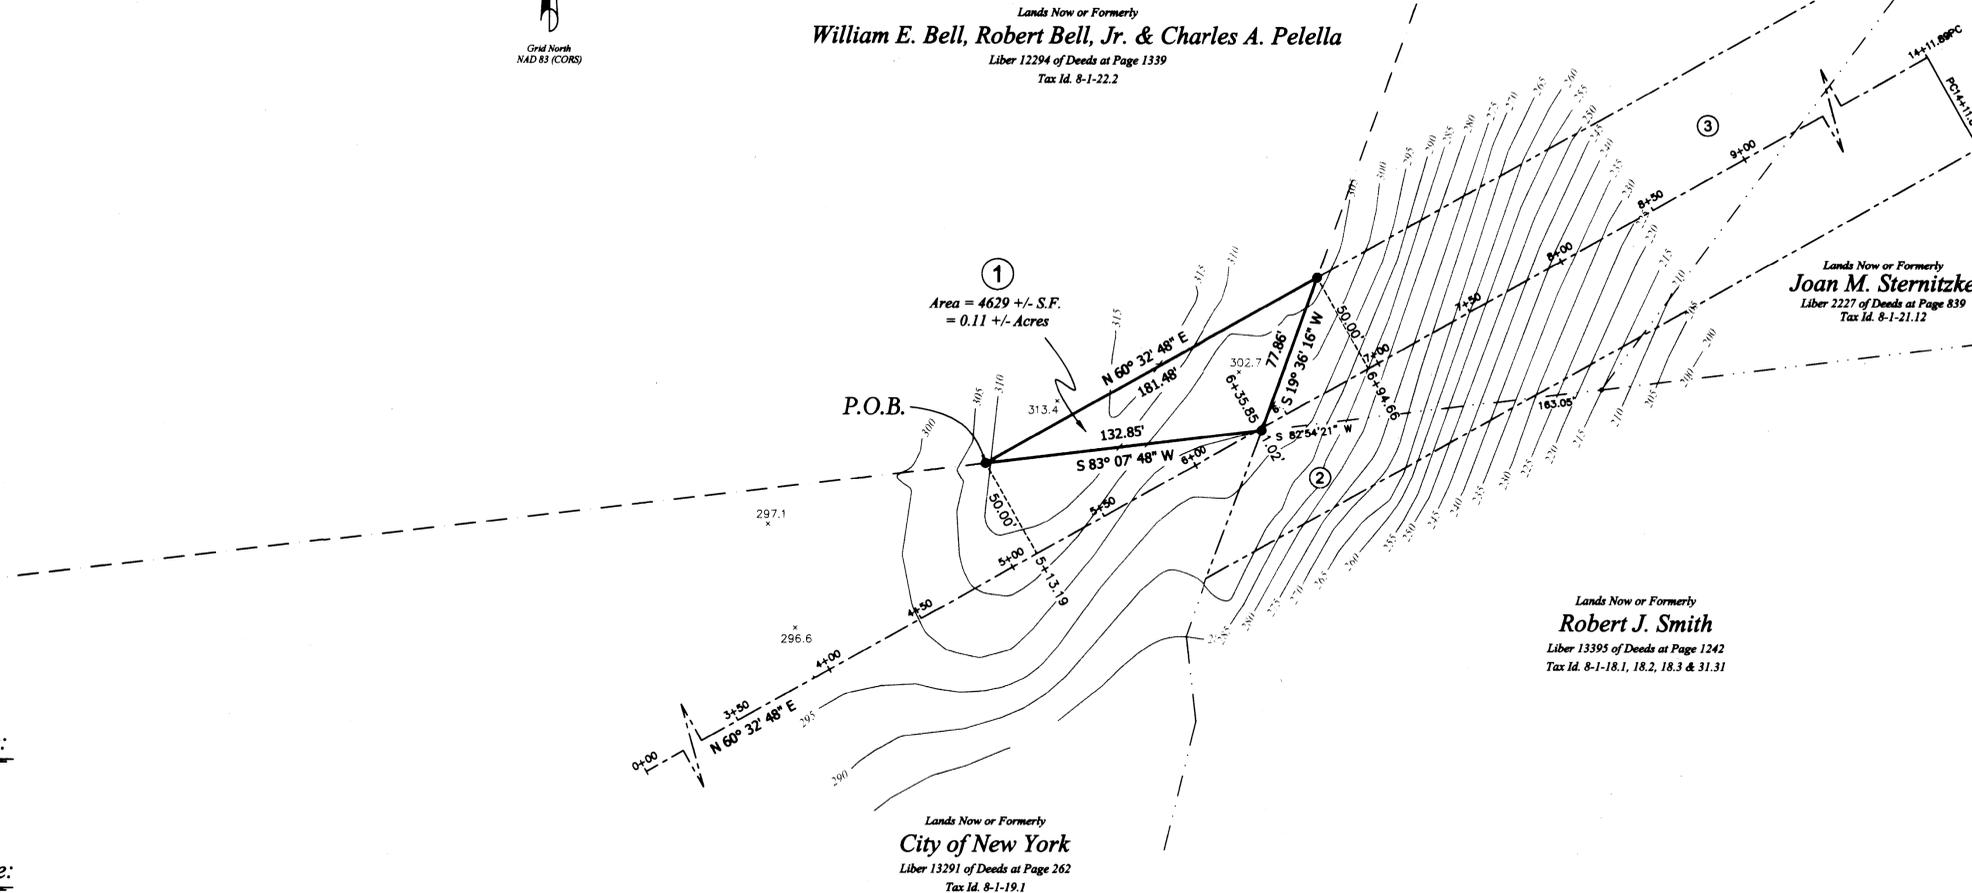

①
 Area = 4629 +/- S.F.
 = 0.11 +/- Acres

P.O.B.

Map Reference:

Filed Map Number: 528-06
 Filed on: June 12, 2006
 By: John Taroli

Deed Reference:


William D. Sternitzke and Joan M. Sternitzke to William E. Bell, Robert Bell, Jr. and Charles A. Pelella by deed dated October 12, 2006 and recorded in Liber 12294 of Deeds at page 1339 on November 2, 2006 in the Orange County Clerk's office.

Notes:

1. Unauthorized alteration or addition to a survey map bearing a licensed Land Surveyor's seal is a violation of section 7209, subdivision 2 of the New York State Education Law.
2. Only copies from the original of this survey marked with an original of the Land Surveyor's inked seal shall be considered valid true copies.
3. Certifications indicated hereon signify that this survey was prepared in accordance with the existing Code of Practice for Land Surveys adopted by the New York State Association of Professional Land Surveyors, Inc. Said certification shall run only to the person for whom the survey is prepared and on his behalf the title company, governmental agency and lending institution listed hereon, and to the assignees of the lending institution. Certifications are not transferable to additional institutions or subsequent owners.
4. The location of underground improvements or encroachments, if any exist or are shown hereon, are not certified.
5. This map may not be used in connection with a "Survey Affidavit" or similar document, statement or mechanism to obtain title insurance for any subsequent or future grantees.
6. Subject to any and all utility easements of record if any.
7. Topographic features shown hereon are based upon aerial mapping performed by EAMAPS, LLC from aerial photography taken on December 11, 2010 and provided by Brian Anthony as certified by Mark S. Coon, LS on April 27, 2011.
8. Contour lines shown hereon represent current ground surface (CGS) referenced to NAVD 88 as determined from aerial mapping (see note 7).
9. All distances shown hereon are based upon the New York State Plane Coordinate System, East Zone NAD 83 (CORS). To convert from grid distances to horizontal ground distances the grid distances shown here on should be divided by the combined factor of 0.9999294477.
10. Zone 1 - The City of New York shall have the exclusive right to occupy, construct, reconstruct, operate, inspect, monitor and maintain the Tunnel for the conveyance of water as part of the New York City municipal water supply system. All structures, materials and facilities, installed or excavated from within Zone 1 shall be the property of the City of New York.
11. Zone 2 - William E. Bell, Robert Bell, Jr. & Charles A. Pelella, their successors and/or assigns reserves the right to use Zone 2 for any lawful purpose provided such activities do not interfere with the operation and maintenance of the Tunnel or jeopardize the integrity of the Tunnel, except that there shall be no mining, blasting, well drilling or well improvement activities.
12. Zone 3 - William E. Bell, Robert Bell, Jr. & Charles A. Pelella, their successors and/or assigns reserves the right to use Zone 3 for any lawful purpose provided such activities do not interfere with the operation and maintenance of the Tunnel or jeopardize the integrity of the Tunnel, except that there shall be no well drilling.
13. BWS datum as established for the construction of the Rondout - West Branch Tunnel.


Certification:
 I hereby certify that this map was prepared from deeds and maps of record, and an accurate survey performed by me, or under my direction.

Certified to:
 1) City of New York
 2) William E. Bell, Robert Bell, Jr. and Charles A. Pelella

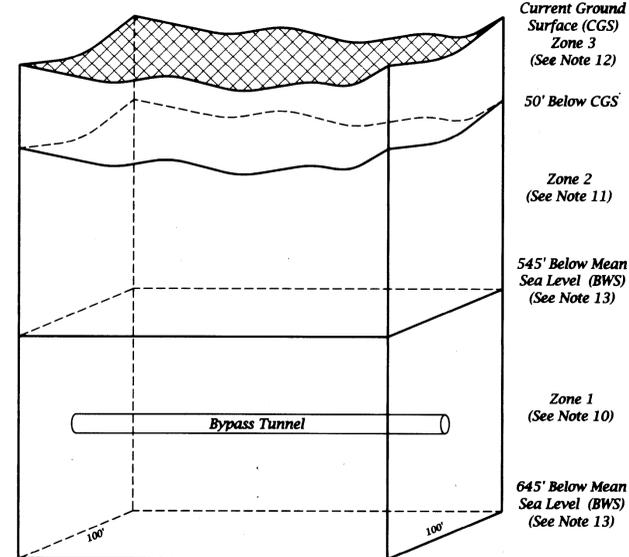

Detail A - Profile of Permanent Easement
 Not to Scale

THE CITY OF NEW YORK
 DEPARTMENT OF ENVIRONMENTAL PROTECTION
 BUREAU OF WATER SUPPLY
Survey Map
 In The Matter Of Acquiring A Permanent Easement
 From
William E. Bell, Robert Bell, Jr. & Charles A. Pelella
 - Parcel 1 -
 Situate In
 Town Of Newburgh County Of Orange
 State Of New York
 To Be Acquired By
The City Of New York
 For The Construction Of The
Rondout - West Branch Bypass Tunnel
 And Appurtenances
 Date: September 23, 2013

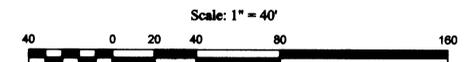

Terry G. Ringler, Jr. L.S.
 NYC DEP SURVEYOR 3
 N.Y.S. License No. 050165

Final Approval & Adoption of Map

We, the undersigned, hereby certify that this map of real property in the Town of Newburgh, County of Orange, is adopted and approved for acquisition by the City of New York, pursuant to Title 5, Chapter 3, Subchapter 3 of the New York City Administrative Code.

[Signature] 10/23/13
 Commissioner, New York City
 Department of Environmental Protection
 Date

[Signature] 11/4/2013
 Deputy Mayor
 City of New York
 Date



Lands Now or Formerly
William E. Bell, Robert Bell, Jr. & Charles A. Peella
 Liber 12294 of Deeds at Page 1339
 Tax Id. 8-1-22.2

Lands Now or Formerly
Joan M. Sternitzke & Joyce D. Sternitzke
 Liber 2631 of Deeds at Page 24
 Tax Id. 8-1-21.12

Lands Now or Formerly
Joan M. Sternitzke
 Liber 2227 of Deeds at Page 839
 Tax Id. 8-1-21.12


Lands Now or Formerly
Robert J. Smith
 Liber 13395 of Deeds at Page 1242
 Tax Id. 8-1-18.1, 18.2, 18.3 & 31.31

Lands Now or Formerly
City of New York
 Liber 13291 of Deeds at Page 262
 Tax Id. 8-1-19.1

Lands Now or Formerly
City of New York
 Liber 13350 of Deeds at Page 1007
 Tax Id. 8-1-16

Area = 4318 +/- S.F.
 = 0.10 +/- Acres

P.O.B.

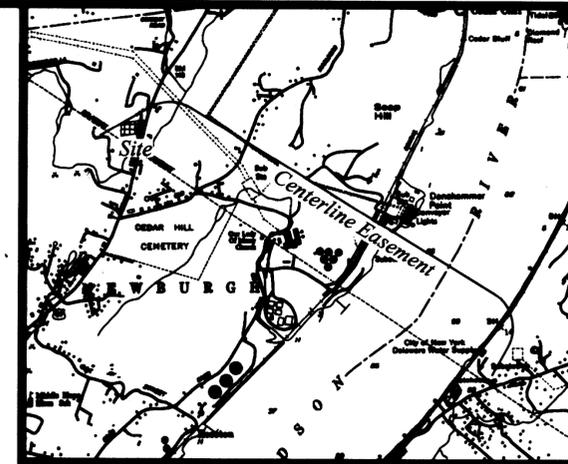

Site Location Map
 Not to Scale

Deed References:


County of Orange to Robert J. Smith by deed dated August 7, 2012 and recorded in Liber 13395 of Deeds at page 1242 on August 20, 2012 in the Orange County Clerk's Office.

Legend:

- Utility Pole
- Light Pole
- Recovered Iron Pipe
- Recovered Iron Rod
- Recovered Concrete Monument
- Well
- Overhead Utility Line
- Edge of Road/Driveway
- Boundary Line
- Acquisition Line
- Centerline Easement
- Easement Limits
- Guardrail
- Adjoining Boundary Line
- Wood Fence
- Contour
- Index Contour
- Obstructed Area Contour
- Obstructed Area Index Contour
- Spot Elevation
- Parcel Number
- P.O.B. Point of Beginning


Notes:

1. Unauthorized alteration or addition to a survey map bearing a licensed Land Surveyor's seal is a violation of section 7209, subdivision 2 of the New York State Education Law.
2. Only copies from the original of this survey marked with an original of the Land Surveyor's linked seal shall be considered valid true copies.
3. Certifications indicated hereon signify that this survey was prepared in accordance with the existing Code of Practice for Land Surveys adopted by the New York State Association of Professional Land Surveyors, Inc. Said certification shall run only to the person for whom the survey is prepared and on his behalf the title company, governmental agency and lending institution listed hereon, and to the assignees of the lending institution. Certifications are not transferable to additional institutions or subsequent owners.
4. The location of underground improvements or encroachments, if any exist or are shown hereon, are not certified.
5. This map may not be used in connection with a "Survey Affidavit" or similar document, statement or mechanism to obtain title insurance for any subsequent or future grantees.
6. Subject to any and all utility easements of record if any.
7. Topographic features shown hereon are based upon aerial mapping performed by EAMAPS, LLC from aerial photography taken on December 11, 2010 and provided by Erdman Anthony as certified by Mark S. Coon, LS on April 27, 2011.
8. Contour lines shown hereon represent current ground surface (CGS) referenced to NAVD 88 as determined from aerial mapping (see note 7).
9. All distances shown hereon are based upon the New York State Plane Coordinate System, East Zone NAD 83 (CORS). To convert from grid distances to horizontal ground distances the grid distances shown hereon should be divided by the combined factor of 0.99992594477.
10. Zone 1 - The City of New York shall have the exclusive right to occupy, construct, reconstruct, operate, inspect, monitor and maintain the Tunnel for the conveyance of water as part of the New York City municipal water supply system. All structures, materials and facilities, installed or excavated from within Zone 1 shall be the property of the City of New York.
11. Zone 2 - Robert J. Smith, his successors and or assigns reserves the right to use Zone 2 for any lawful purpose provided such activities do not interfere with the operation and maintenance of the Tunnel or jeopardize the integrity of the Tunnel, except that there shall be no mining, blasting, well drilling or well improvement activities.
12. Zone 3 - Robert J. Smith, his successors and or assigns reserves the right to use Zone 3 for any lawful purpose provided such activities do not interfere with the operation and maintenance of the Tunnel or jeopardize the integrity of the Tunnel, except that there shall be no well drilling.
13. BWS datum as established for the construction of the Rondout - West Branch Tunnel.

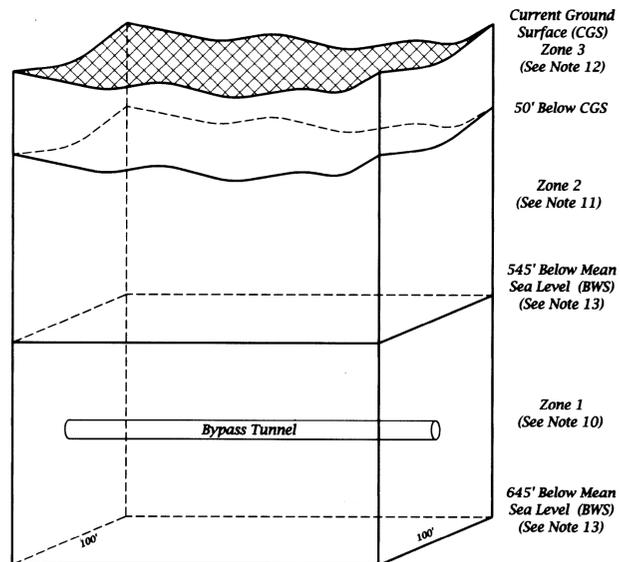

Detail A - Profile of Permanent Easement
 Not to Scale

THE CITY OF NEW YORK
 DEPARTMENT OF ENVIRONMENTAL PROTECTION
 BUREAU OF WATER SUPPLY
 Survey Map
 In The Matter Of Acquiring A Permanent Easement
 From
Robert J. Smith
 - Parcel 2 -
 Situate In
 Town Of Newburgh County Of Orange
 State Of New York
 To Be Acquired By
 The City Of New York
 For The Construction Of The
Rondout - West Branch Bypass Tunnel
 And Appurtenances
 Date: September 23, 2013

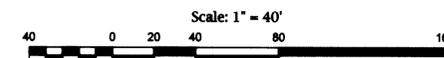

Certification:
 I hereby certify that this map was prepared from deeds and maps of record, and an accurate survey performed by me, or under my direction.

Certified to:
 1) City of New York
 2) Robert J. Smith



Terry G. Ringler, Jr. L.S.
 NYC DEP SURVEYOR 3
 N.Y.S. License No. 050165

Final Approval & Adoption of Map

We, the undersigned, hereby certify that this map of real property in the Town of Newburgh, County of Orange, is adopted and approved for acquisition by the City of New York, pursuant to Title 5, Chapter 3, Subchapter 3 of the New York City Administrative Code.

John T. S. [Signature] 10/23/12
 Commissioner, New York City
 Department of Environmental Protection
 Date

[Signature] 11/4/2013
 Deputy Mayor
 City of New York
 Date



Map References:

1. Filed Map Number: 528-06
 Filed On: June 12, 2006
 By: John Taroli
2. Filed Map Number: 5987
 Filed On: July 28, 1982
 By: Albert R. Sparaco, Jr.

Deed References:

1. Being a portion of lands conveyed by Joan M. Sternitzke, as administratrix of the estate of Edith M. Conway, to Joan M. Sternitzke and William D. Sternitzke by deed dated October 30, 1986 and recorded in Liber 2631 of Deeds at Page 24 on December 30, 1986 in the Orange County Clerk's Office.
2. Edith M. Conway to Joan M. Sternitzke by deed dated July 27, 1982 and recorded in Liber 2227 of Deeds at Page 839 on July 29, 1982 in the Orange County Clerk's Office.

Lands Now or Formerly
William E. Bell, Robert Bell, Jr. & Charles A. Pelella
 Liber 12294 of Deeds at Page 1339
 Tax Id. 8-1-22.2

Lands Now or Formerly
Joan M. Sternitzke & Joyce D. Sternitzke
 Liber 2631 of Deeds at Page 24
 Tax Id. 8-1-21.12

Lands Now or Formerly
Joan M. Sternitzke & Joyce D. Sternitzke
 Liber 2631 of Deeds at Page 24
 Tax Id. 8-1-21.22

Lands Now or Formerly
Joan M. Sternitzke
 Liber 2227 of Deeds at Page 839
 Tax Id. 8-1-21.12

Lands Now or Formerly
Robert J. Smith
 Liber 13395 of Deeds at Page 1242
 Tax Id. 8-1-18.1, 18.2, 18.3 & 31.31

Lands Now or Formerly
City of New York
 Liber 13291 of Deeds at Page 262
 Tax Id. 8-1-19.1

Notes:



1. Unauthorized alteration or addition to a survey map bearing a licensed Land Surveyor's seal is a violation of section 7209, subdivision 2 of the New York State Education Law.
2. Only copies from the original of this survey marked with an original of the Land Surveyor's inked seal shall be considered valid true copies.
3. Certifications indicated hereon signify that this survey was prepared in accordance with the existing Code of Practice for Land Surveys adopted by the New York State Association of Professional Land Surveyors, Inc. Said certification shall run only to the person for whom the survey is prepared and on his behalf the title company, governmental agency and lending institution listed hereon, and to the assignees of the lending institution. Certifications are not transferable to additional institutions or subsequent owners.
4. The location of underground improvements or encroachments, if any exist or are shown hereon, are not certified.
5. This map may not be used in connection with a "Survey Affidavit" or similar document, statement or mechanism to obtain title insurance for any subsequent or future grantees.
6. Subject to any and all utility easements of record if any.
7. Topographic features shown hereon are based upon aerial mapping performed by EAMAPS, LLC from aerial photography taken on December 11, 2010 and provided by Erdman Anthony as certified by Mark S. Coon, LS on April 27, 2011.
8. Contour lines shown hereon represent current ground surface (CGS) referenced to NAVD 88 as determined from aerial mapping (see note 7).
9. All distances shown hereon are based upon the New York State Plane Coordinate System, East Zone NAD 83 (GCRS). To convert from grid distances to horizontal ground distances the grid distances shown here on should be divided by the combined factor of 0.99992394477.
10. Zone 1 - The City of New York shall have the exclusive right to occupy, construct, reconstruct, operate, inspect, monitor and maintain the Tunnel for the conveyance of water as part of the New York City municipal water supply system. All structures, materials and facilities, installed or excavated from within Zone 1 shall be the property of the City of New York.
11. Zone 2 - Joan M. Sternitzke and Joyce D. Sternitzke, their successors or assigns reserves the right to use Zone 2 for any lawful purpose provided such activities do not interfere with the operation and maintenance of the Tunnel or jeopardize the integrity of the Tunnel, except that there shall be no mining, blasting, well drilling or well improvement activities.
12. Zone 3 - Joan M. Sternitzke and Joyce D. Sternitzke, their successors or assigns reserves the right to use Zone 3 for any lawful purpose provided such activities do not interfere with the operation and maintenance of the Tunnel or jeopardize the integrity of the Tunnel, except that there shall be no well drilling.
13. BWS datum as established for the construction of the Rondout - West Branch Tunnel.
14. The City of New York shall have the right to place permanent physical restraints on well improvements to any existing well within the easement area, including but not limited to an installed metal plug preventing future deepening of the well and a cap identifying that the well may not be deepened or improved. If at any point in the future another well is developed to serve the residence and/or structure currently served by any well located in the easement area, the well within the easement area will be decommissioned in accordance with New York State Department of Health well decommissioning guidelines.
15. In the Matter of the Application of William David Sternitzke a/k/a Joyce Diane Sternitzke, recorded in the Orange County Clerk's Office in Index No. 2007-5518.

Certification:
 I hereby certify that this map was prepared from deeds and maps of record, and an accurate survey performed by me, or under my direction.

Certified to:
 1) City of New York
 2) Joan M. Sternitzke and Joyce D. Sternitzke




Terry G. Ringler, Jr. L.S.
 NYC DEP SURVEYOR 3
 N.Y.S. License No. 050165

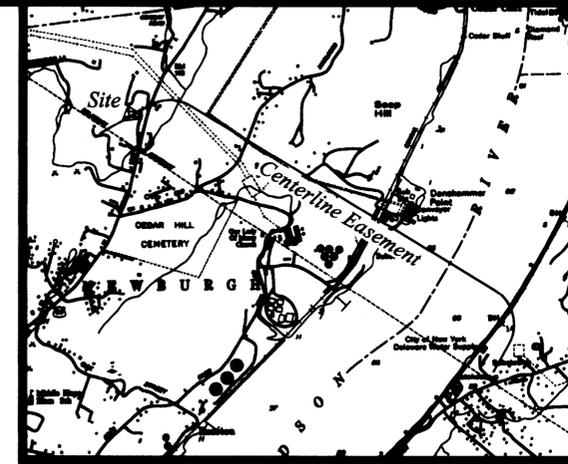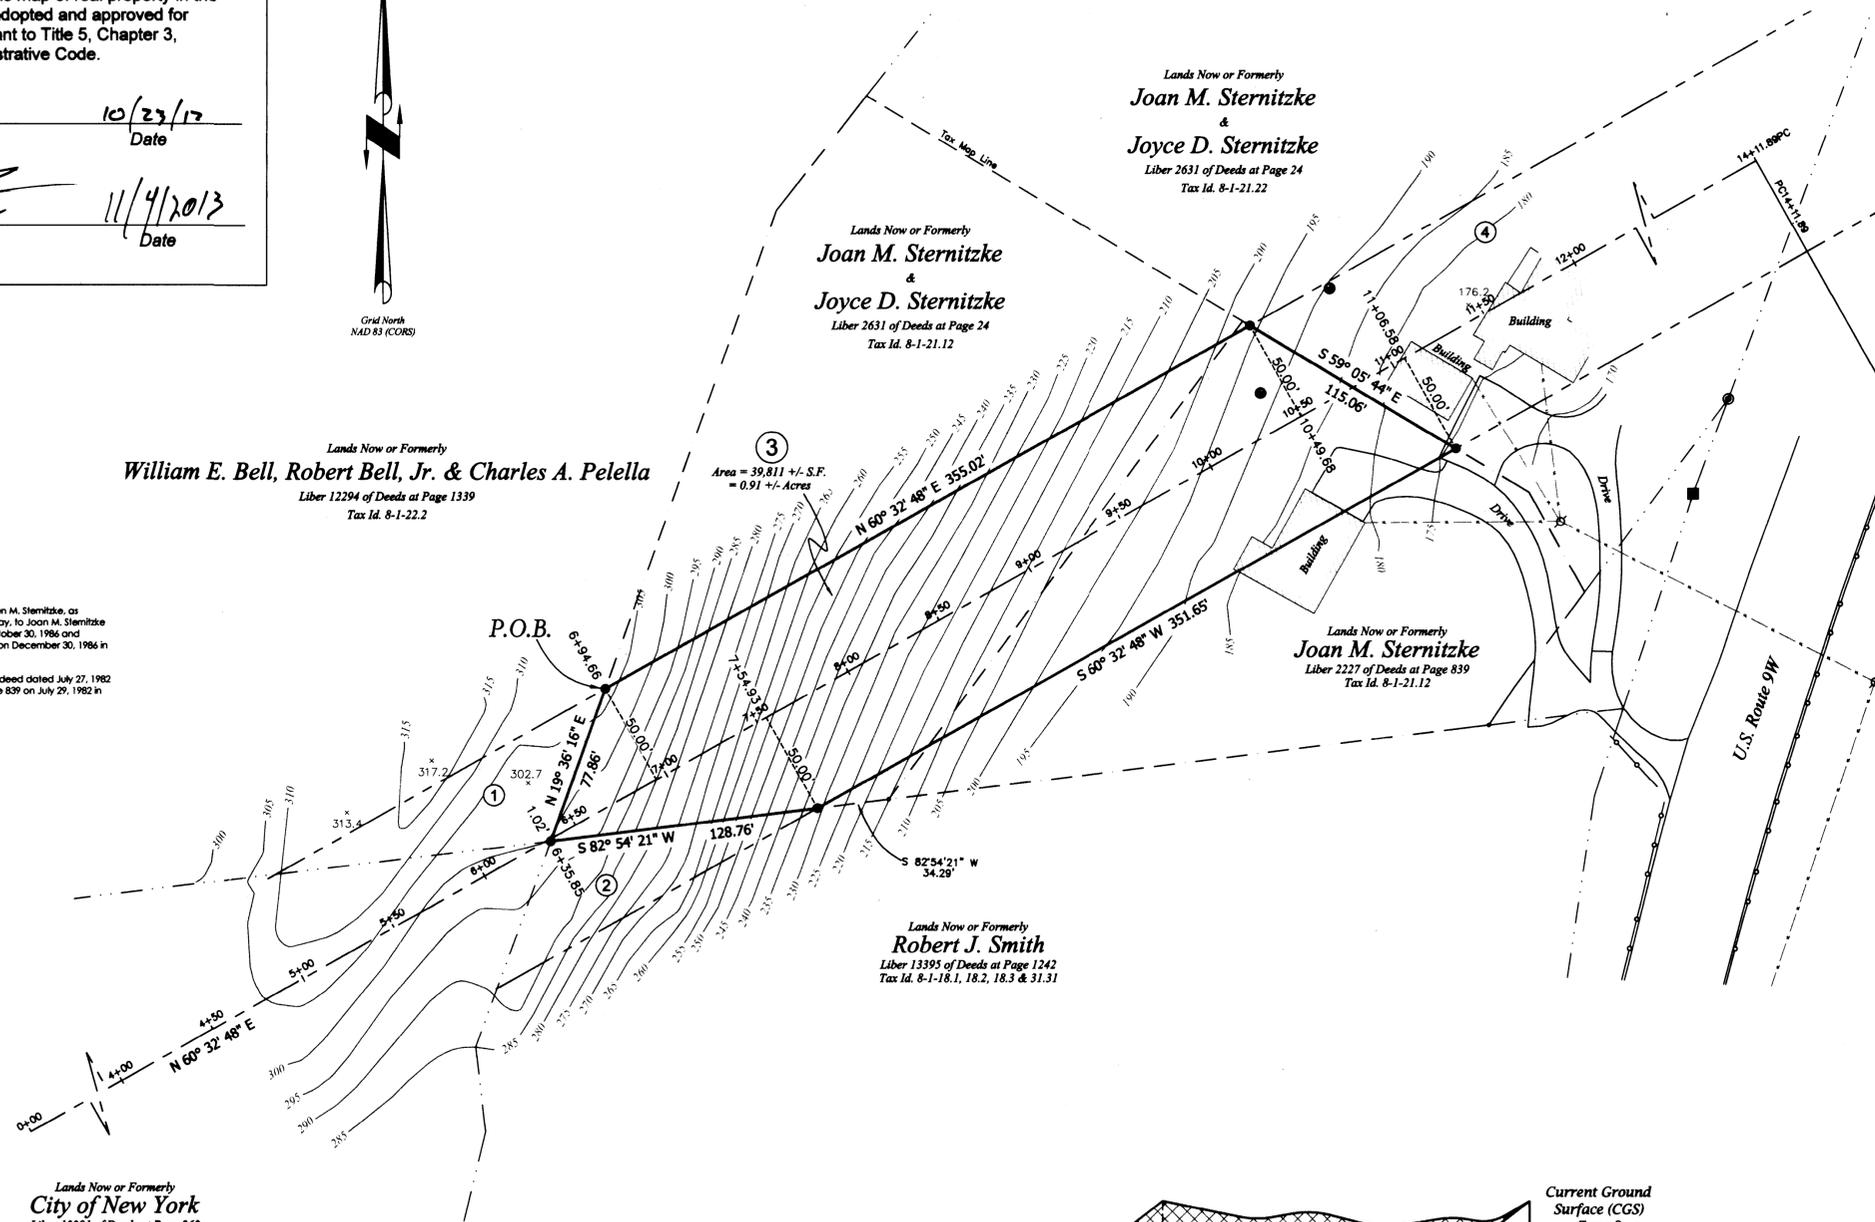

Site Location Map
 Not to Scale

Legend:

- Utility Pole
- Light Pole
- Recovered Iron Pipe
- Recovered Iron Rod
- Recovered Concrete Monument
- Well
- Overhead Utility Line
- Edge of Road/Driveway
- Boundary Line
- Acquisition Line
- Centerline Easement
- Easement Limits
- Guardrail
- Adjoining Boundary Line
- Wood Fence
- Contour
- Index Contour
- Obstructed Area Contour
- Spot Elevation
- Parcel Number
- P.O.B.

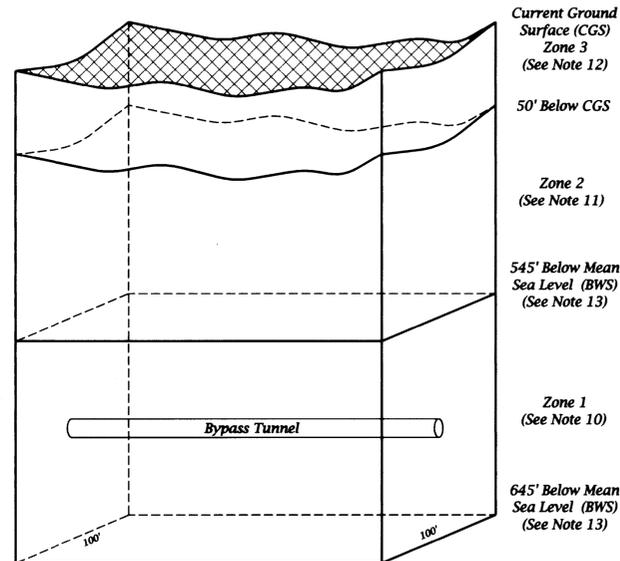

Detail A - Profile of Permanent Easement
 Not to Scale

THE CITY OF NEW YORK
 DEPARTMENT OF ENVIRONMENTAL
 PROTECTION
 BUREAU OF WATER SUPPLY
Survey Map
 In The Matter Of Acquiring A Permanent Easement
 From
Joan M. Sternitzke & Joyce D. Sternitzke
 - Parcel 3 -
 Situate In
 Town Of Newburgh County Of Orange
 State Of New York
 To Be Acquired By
 The City Of New York
 For The Construction Of The
Rondout - West Branch Bypass Tunnel
 And Appurtenances
 Date: September 23, 2013
 Scale: 1" = 40'





Final Approval & Adoption of Map

We, the undersigned, hereby certify that this map of real property in the Town of Newburgh, County of Orange, is adopted and approved for acquisition by the City of New York, pursuant to Title 5, Chapter 3, Subchapter 3 of the New York City Administrative Code.

Chris Stille 10/23/17
 Commissioner, New York City
 Department of Environmental Protection
 Date

John T. Kelly 11/4/2013
 Deputy Mayor
 City of New York
 Date

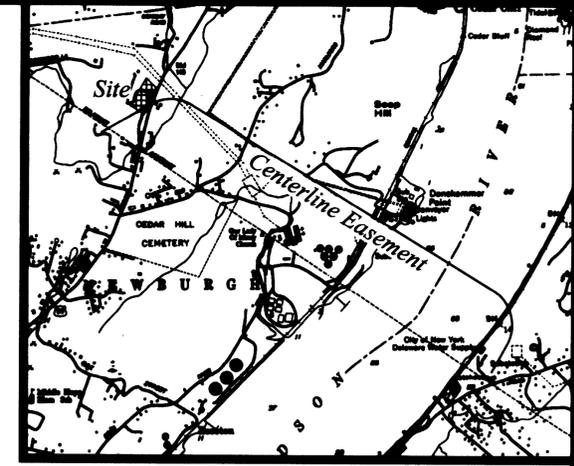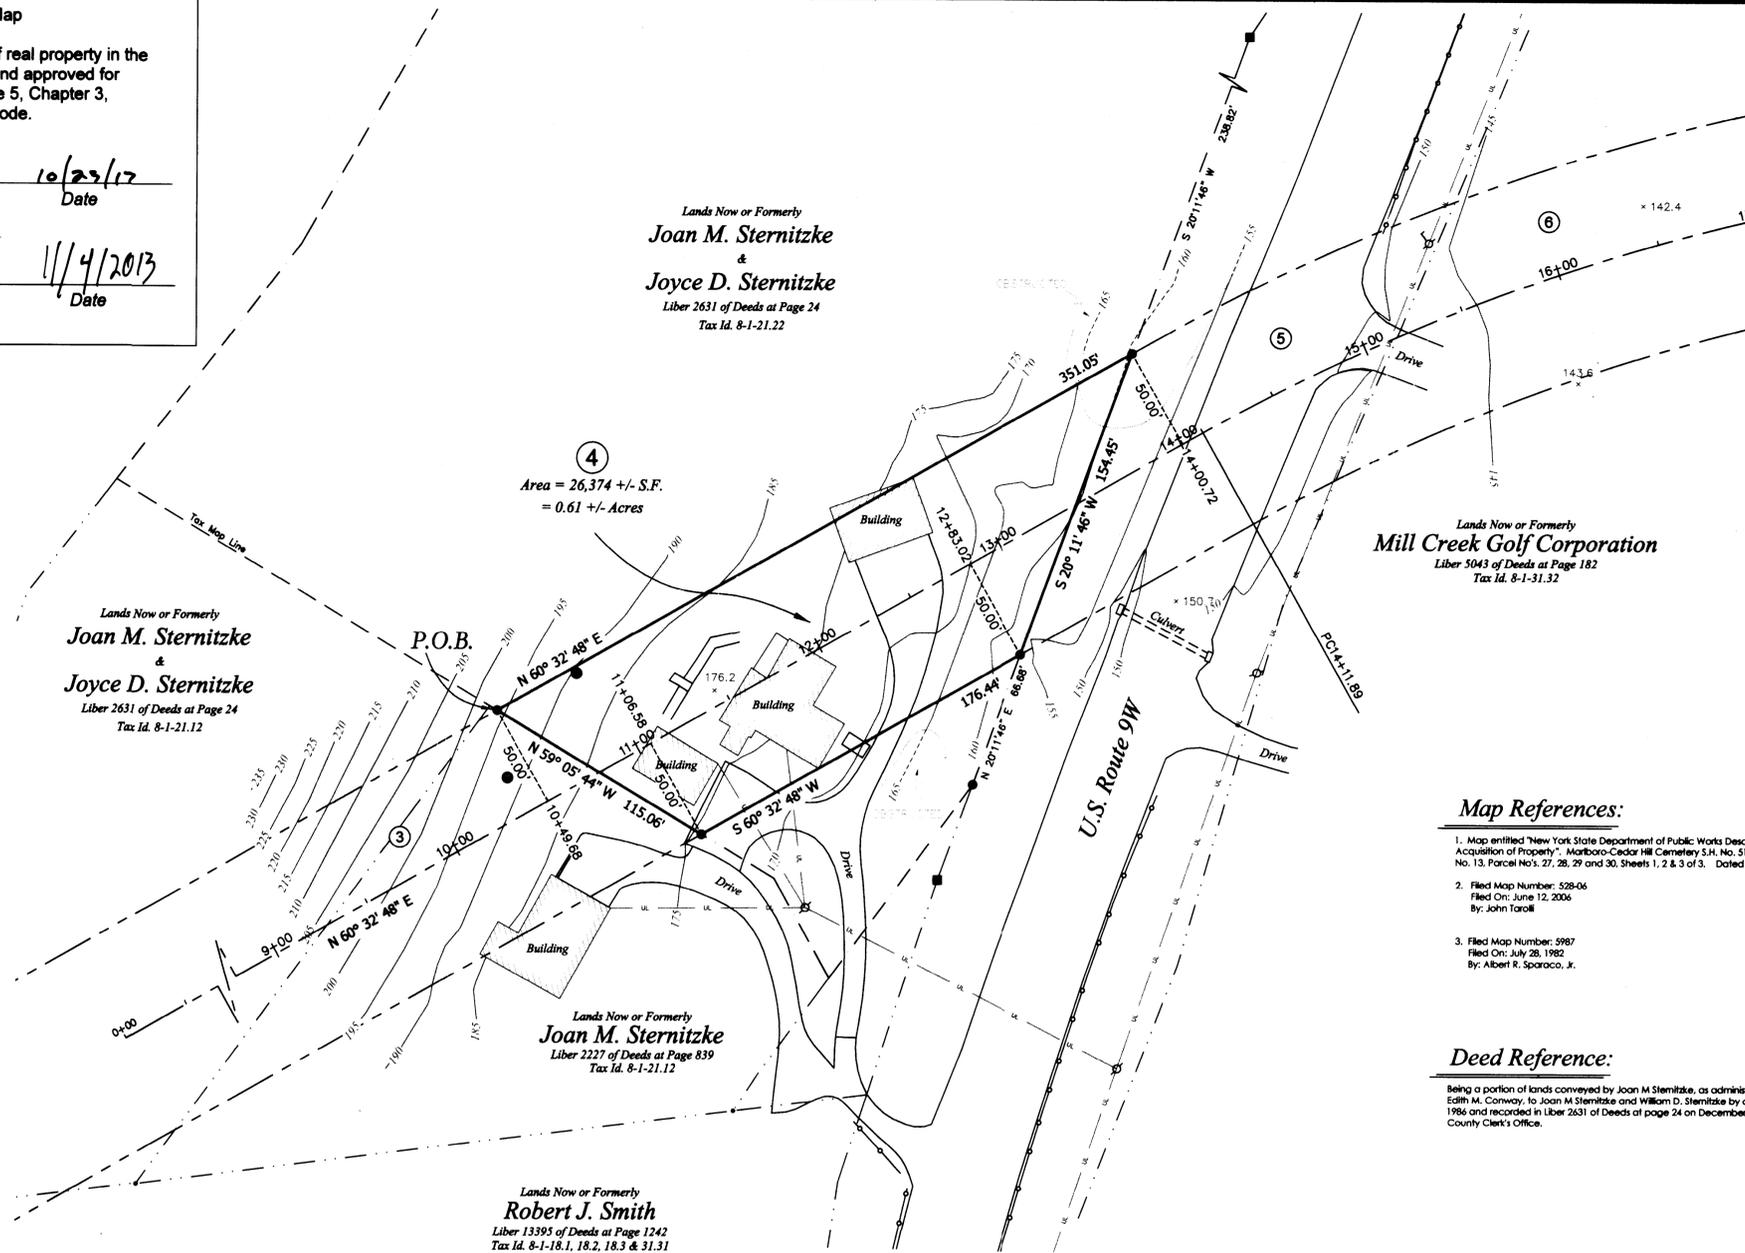

Site Location Map
 Not to Scale

Legend:

- Utility Pole
- Light Pole
- Recovered Iron Pipe
- Recovered Iron Rod
- Recovered Concrete Monument
- Well
- Overhead Utility Line
- Edge of Road/Driveway
- Boundary Line
- Acquisition Line
- Centerline Easement
- Easement Limits
- Guardrail
- Adjoining Boundary Line
- Wood Fence
- Contour
- Index Contour
- Obstructed Area Index Contour
- Spot Elevation
- Parcel Number
- P.O.B.

Map References:


1. Map entitled "New York State Department of Public Works Description and Map for Acquisition of Property", Marlboro-Cedar Hill Cemetery S.H. No. 5176, Orange County, Map No. 13, Parcel No's 27, 28, 29 and 30, Sheets 1, 2 & 3. Dated May 31, 1962.
2. Filed Map Number: 528-06
 Filed On: June 12, 2006
 By: John Taroli
3. Filed Map Number: 5987
 Filed On: July 28, 1982
 By: Albert R. Sparaco, Jr.

Deed Reference:

Being a portion of lands conveyed by Joan M. Sternitzke, as administratrix of the estate of Edith M. Conway, to Joan M. Sternitzke and William D. Sternitzke by deed dated October 30, 1984 and recorded in Liber 2631 of Deeds of page 24 on December 30, 1984 in the Orange County Clerk's Office.


Notes:

1. Unauthorized alteration or addition to a survey map bearing a licensed Land Surveyor's seal is a violation of section 7209, subdivision 2 of the New York State Education Law.
2. Only copies from the original of this survey marked with an original of the Land Surveyor's inked seal shall be considered valid true copies.
3. Certifications indicated hereon signify that this survey was prepared in accordance with the existing Code of Practice for Land Surveys adopted by the New York State Association of Professional Land Surveyors, Inc. Said certification shall run only to the person for whom the survey is prepared and on his behalf the title company, governmental agency and lending institution listed hereon, and to the assignees of the lending institution. Certifications are not transferable to additional institutions or subsequent owners.
4. The location of underground improvements or encroachments, if any exist or are shown hereon, are not certified.
5. This map may not be used in connection with a "Survey Affidavit" or similar document, statement or mechanism to obtain title insurance for any subsequent or future grantees.
6. Subject to any and all utility easements of record if any.
7. Topographic features shown hereon are based upon aerial mapping performed by EAMAPS, LLC from aerial photography taken on December 11, 2010 and provided by Edman Anthony as certified by Mark S. Coon, LS on April 27, 2011.
8. Contour lines shown hereon represent current ground surface (CGS) referenced to NAVD 88 as determined from aerial mapping (see note 7).
9. All distances shown hereon are based upon the New York State Plane Coordinate System, East Zone NAD 83 (CORS). To convert from grid distances to horizontal ground distances the grid distances shown here on should be divided by the combined factor of 0.99992394477.
10. Zone 1 - The City of New York shall have the exclusive right to occupy, construct, reconstruct, operate, inspect, monitor and maintain the Tunnel for the conveyance of water as part of the New York City municipal water supply system. All structures, materials and facilities, installed or excavated from within Zone 1 shall be the property of the City of New York.
11. Zone 2 - Joan M. Sternitzke and Joyce D. Sternitzke, their successors and or assigns reserves the right to use Zone 2 for any lawful purpose provided such activities do not interfere with the operation and maintenance of the Tunnel or jeopardize the integrity of the Tunnel, except that there shall be no mining, blasting, well drilling or well improvement activities.
12. Zone 3 - Joan M. Sternitzke and Joyce D. Sternitzke, their successors and or assigns reserves the right to use Zone 3 for any lawful purpose provided such activities do not interfere with the operation and maintenance of the Tunnel or jeopardize the integrity of the Tunnel, except that there shall be no well drilling.
13. BWS datum as established for the construction of the Rondout - West Branch Tunnel.
14. The City of New York shall have the right to place permanent physical restraints on well improvements to any existing well within the easement area, including but not limited to an installed metal plug preventing future deepening of the well and a cap identifying that the well may not be deepened or improved. If at any point in the future another well is developed to serve the residence and/or structure currently served by any well located in the easement area, the well within the easement area will be decommissioned in accordance with New York State Department of Health well decommissioning guidelines.
15. In the Matter of the Application of William David Sternitzke a/k/a Joyce Diane Sternitzke, recorded in the Orange County Clerk's Office in Index No. 2007-5518.

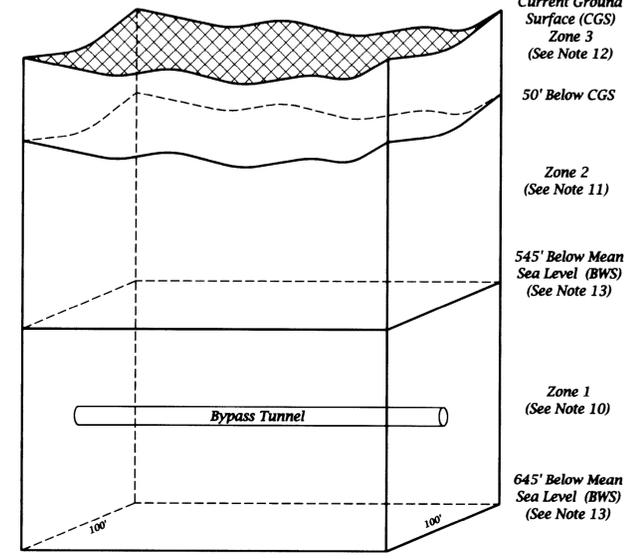

Detail A - Profile of
 Permanent Easement
 Not to Scale

THE CITY OF NEW YORK
 DEPARTMENT OF ENVIRONMENTAL
 PROTECTION
 BUREAU OF WATER SUPPLY
 Survey Map
 In The Matter Of Acquiring A Permanent Easement
 From
**Joan M. Sternitzke &
 Joyce D. Sternitzke**
 - Parcel 4 -
 Situate In
 Town Of Newburgh County Of Orange
 State Of New York
 To Be Acquired By
 The City Of New York
 For The Construction Of The
Rondout - West Branch Bypass Tunnel
 And Appurtenances
 Date: September 23, 2013

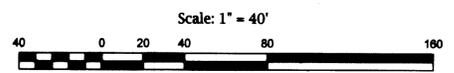

Certification:
 I hereby certify that this map was prepared from deeds and maps of record, and an accurate survey performed by me, or under my direction.

Certified to:
 1) City of New York
 2) Joan M. Sternitzke and Joyce D. Sternitzke



Terry G. Ringler, Jr. L.S.
 NYC DEP SURVEYOR 3
 N.Y.S. License No. 50165

Final Approval & Adoption of Map

We, the undersigned, hereby certify that this map of real property in the Town of Newburgh, County of Orange, is adopted and approved for acquisition by the City of New York, pursuant to Title 5, Chapter 3, Subchapter 3 of the New York City Administrative Code.



Cheryl Stilla 10/23/13
 Commissioner, New York City
 Department of Environmental Protection
 Date

[Signature] 11/4/2013
 Deputy Mayor
 City of New York
 Date



Grid North
 NAD 83 (CORS)

Lands Now or Formerly
Joan M. Sternitzke
 &
Joyce D. Sternitzke
 Liber 2631 of Deeds at Page 24
 Tax Id. 8-1-21.22

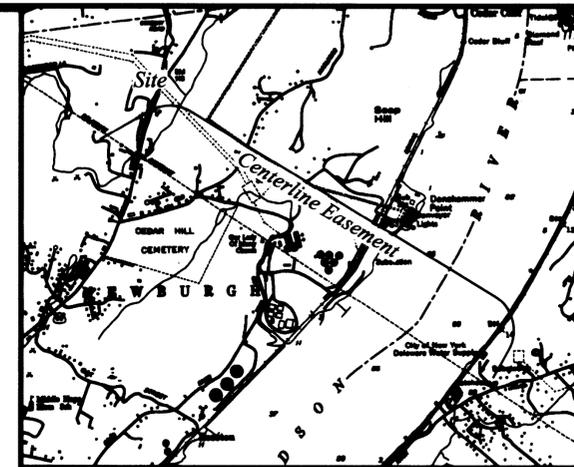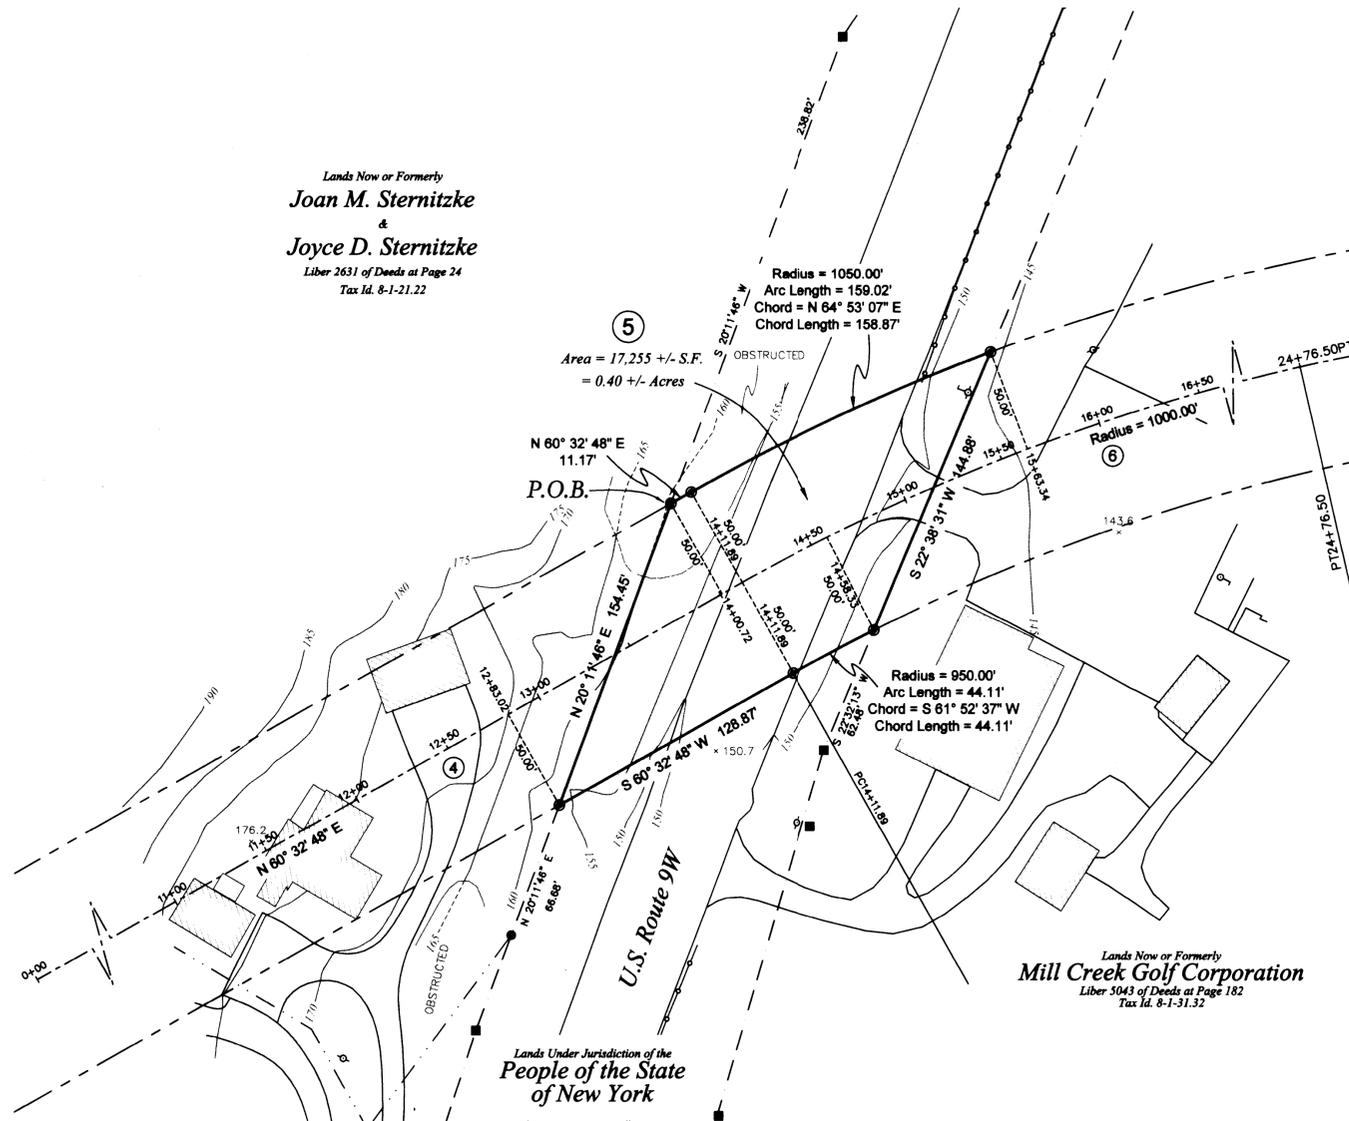

Site Location Map
 Not to Scale

Legend:

- 0.5' p.p. Utility Pole
- Light Pole
- Recovered Iron Pipe
- Recovered Iron Rod
- Recovered Concrete Monument
- Well
- Overhead Utility Line
- Edge of Road/Driveway
- Boundary Line
- Acquisition Line
- Centerline Easement
- Easement Limits
- Guardrail
- Adjoining Boundary Line
- Wood Fence
- Contour
- Index Contour
- Obstructed Area Contour
- Obstructed Area Index Contour
- 176.2 Spot Elevation
- ③ Parcel Number
- P.O.B. Point of Beginning

Map References:

1. Map entitled "New York State Department of Public Works Description and Map for Acquisition of Property", Marlboro-Cedar Hill Cemetery S.H. No. 5176, Orange County, Map No. 13, Parcel Nos. 27, 28, 29 and 30, Sheets 1, 2 & 3 of 3, Dated May 31, 1962.
2. Filed Map Number: 528-06
 Filed On: June 12, 2006
 By: John Taroll
3. Filed Map Number: 5987
 Filed On: July 28, 1982
 By: Albert R. Sparaco, Jr.

Notes:


1. Unauthorized alteration or addition to a survey map bearing a licensed Land Surveyor's seal is a violation of section 7209, subdivision 2 of the New York State Education Law.
2. Only copies from the original of this survey marked with an original of the Land Surveyor's inked seal shall be considered valid true copies.
3. Certifications indicated hereon signify that this survey was prepared in accordance with the existing Code of Practice for Land Surveys adopted by the New York State Association of Professional Land Surveyors, Inc. Said certification shall run only to the person for whom the survey is prepared and on his behalf the title company, governmental agency and lending institution listed hereon, and to the assignees of the lending institution. Certifications are not transferable to additional institutions or subsequent owners.
4. The location of underground improvements or encroachments, if any exist or are shown hereon, are not certified.
5. This map may not be used in connection with a "Survey Affidavit" or similar document, statement or mechanism to obtain title insurance for any subsequent or future grantees.
6. Subject to any and all utility easements of record if any.
7. Topographic features shown hereon are based upon aerial mapping performed by EAMAPS, LLC from aerial photography taken on December 11, 2010 and provided by Erdman Anthony as certified by Mark S. Coon, LS on April 27, 2011.
8. Contour lines shown hereon represent current ground surface (CGS) referenced to NAVD 88 as determined from aerial mapping (see note 7).
9. All distances shown hereon are based upon the New York State Plane Coordinate System, East Zone NAD 83 (CORS). To convert from grid distances to horizontal ground distances the grid distances shown here on should be divided by the combined factor of 0.99992394477.
10. Zone 1 - The City of New York shall have the exclusive right to occupy, construct, reconstruct, operate, inspect, monitor and maintain the Tunnel for the conveyance of water as part of the New York City municipal water supply system. All structures, materials and facilities, installed or excavated from within Zone 1 shall be the property of the City of New York.
11. Zone 2 - The People of the State of New York, its successors and or assigns reserves the right to use Zone 2 for any lawful purpose provided such activities do not interfere with the operation and maintenance of the Tunnel or jeopardize the integrity of the Tunnel, except that there shall be no mining, blasting, well drilling or well improvement activities.
12. Zone 3 - The People of the State of New York, its successors and or assigns reserves the right to use Zone 3 for any lawful purpose provided such activities do not interfere with the operation and maintenance of the Tunnel or jeopardize the integrity of the Tunnel, except that there shall be no well drilling.
13. BWS datum as established for the construction of the Rondout - West Branch Tunnel.

Certification:
 I hereby certify that this map was prepared from deeds and maps of record, and an accurate survey performed by me, or under my direction.

Certified to:
 City of New York
 The People of the State of New York




Terry G. Ringler, Jr. L.S.
 NYC DEP SURVEYOR 3
 N.Y.S. License No. 050165

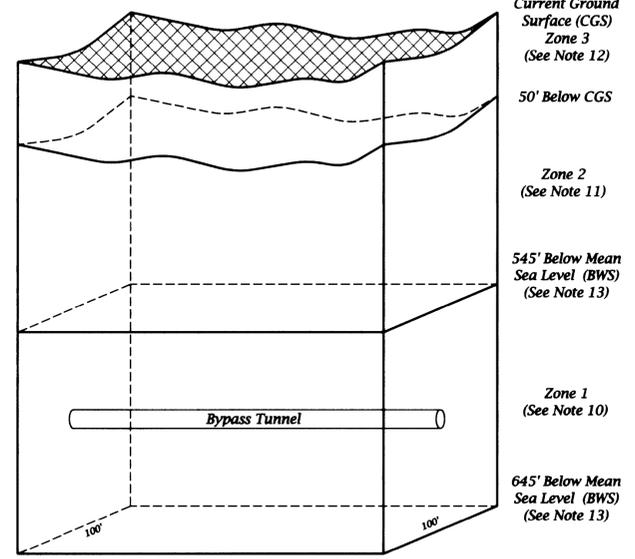

Detail A - Profile of
 Permanent Easement
 Not to Scale

THE CITY OF NEW YORK
 DEPARTMENT OF ENVIRONMENTAL
 PROTECTION
 BUREAU OF WATER SUPPLY
Survey Map
 In The Matter Of Acquiring A Permanent Easement
 From
 The People of the State of New York
 - Parcel 5 -
 Situate In
 Town Of Newburgh County Of Orange
 State Of New York
 To Be Acquired By
 The City Of New York
 For The Construction Of The
Rondout - West Branch Bypass Tunnel
 And Appurtenances
 Date: September 23, 2013

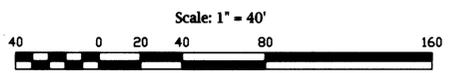

Final Approval & Adoption of Map

We, the undersigned, hereby certify that this map of real property in the Town of Newburgh, County of Orange, is adopted and approved for acquisition by the City of New York, pursuant to Title 5, Chapter 3, Subchapter 3 of the New York City Administrative Code.


Chris Stilla 10/23/13
 Commissioner, New York City
 Department of Environmental Protection
 Date

[Signature] 11/4/2013
 Deputy Mayor
 City of New York
 Date

Lands Now or Formerly
Joan M. Sternitzke
 &
Joyce D. Sternitzke
 Liber 2631 of Deeds at Page 24
 Tax Id. 8-1-21.22

Lands Now or Formerly
Mill Creek Golf Corporation
 Liber 5043 of Deeds at Page 182
 Tax Id. 8-1-31.32


Lands Now or Formerly
Central Hudson Gas & Electric Corporation
 Liber 1876 of Deeds at Page 827
 Tax Id. 8-1-31.12

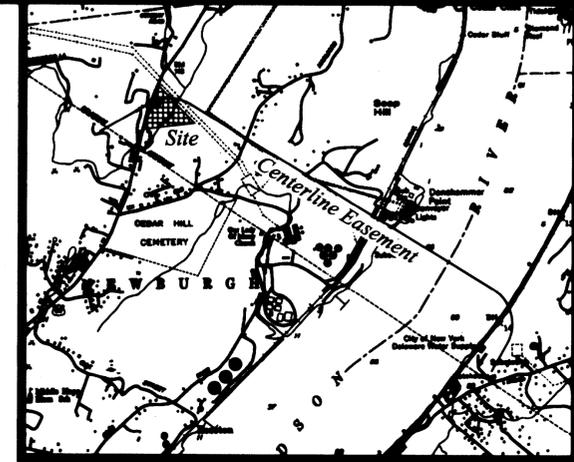

Site Location Map
 Not to Scale



Grid North
 NAD 83 (CORS)

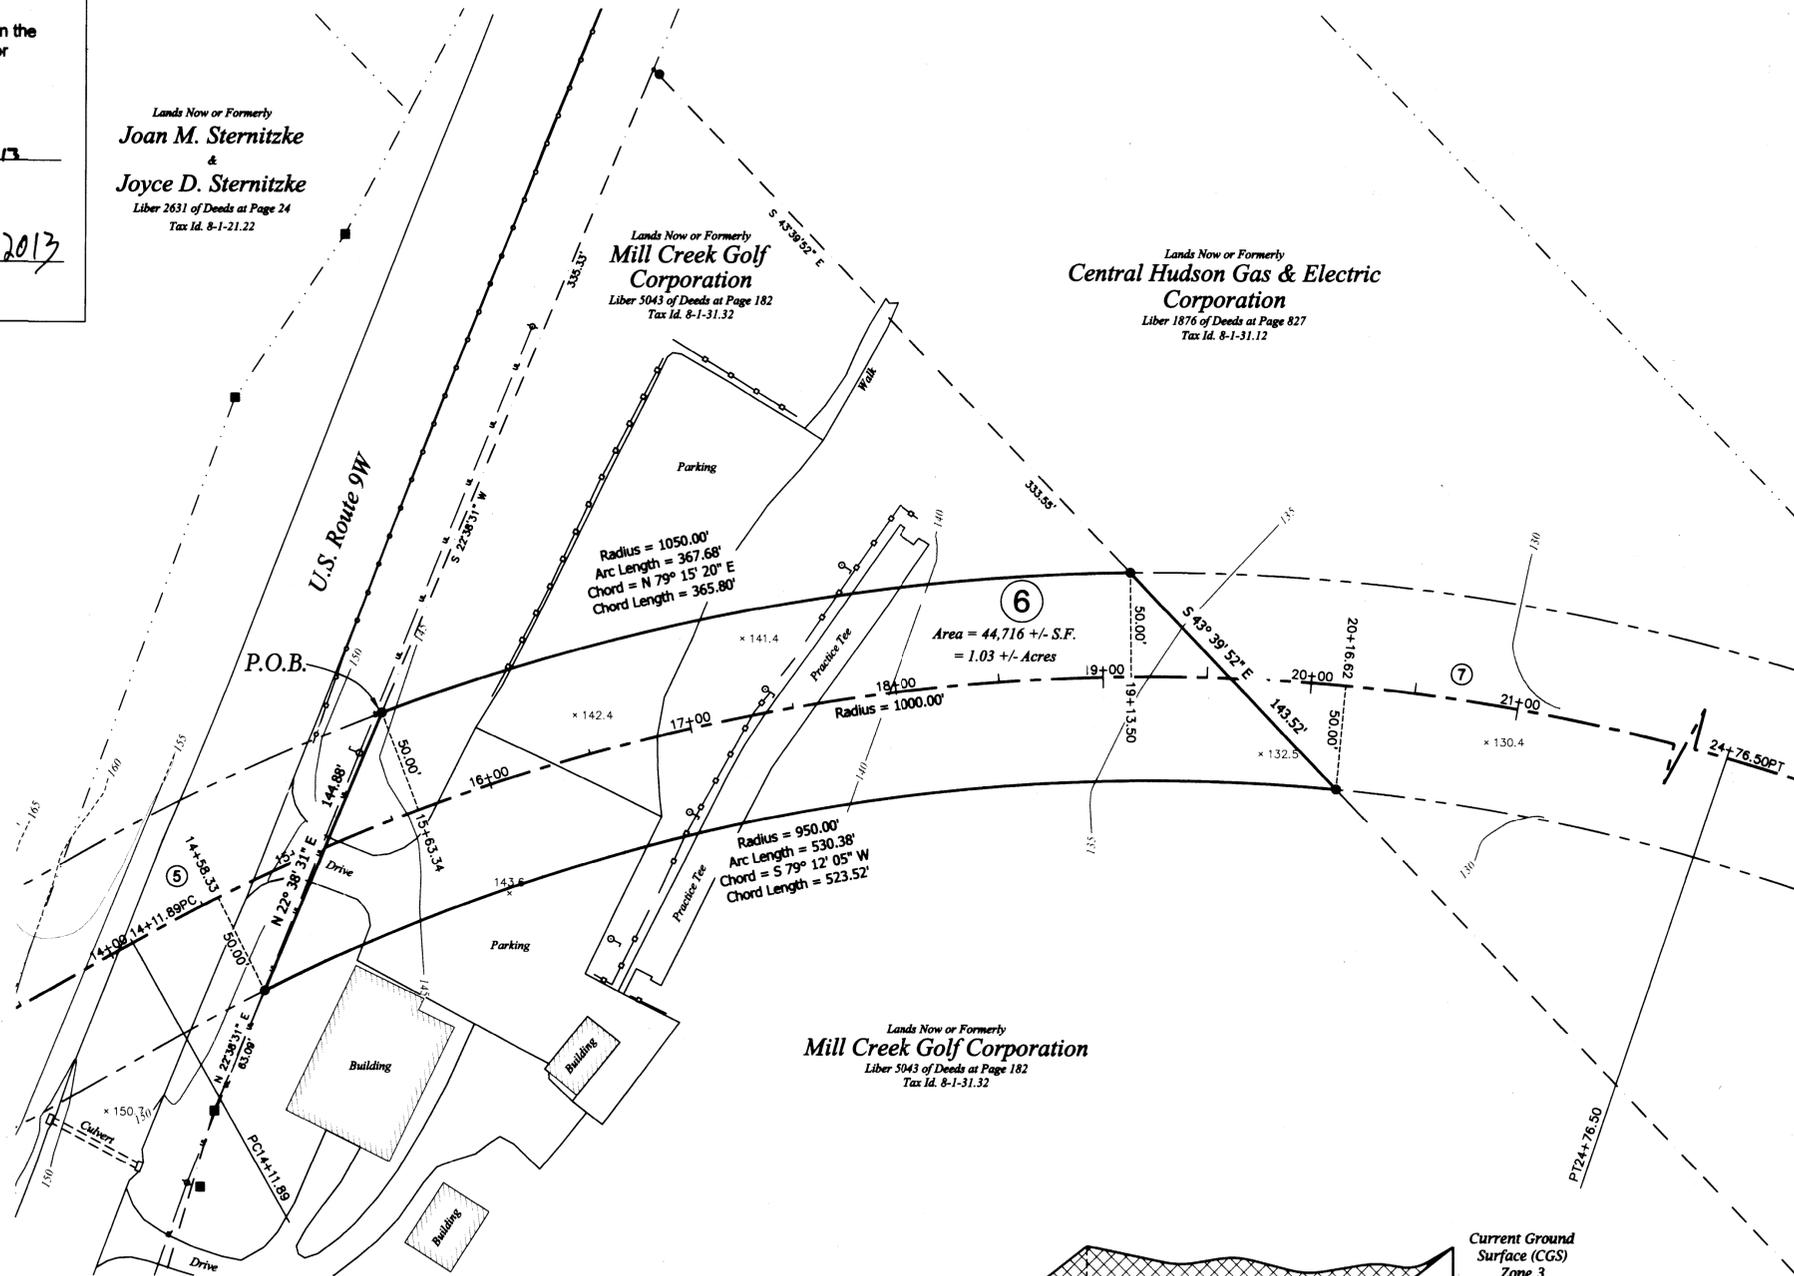

Legend:

- Utility Pole
- Light Pole
- Recovered Iron Pipe
- Recovered Iron Rod
- Recovered Concrete Monument
- Well
- Overhead Utility Line
- Edge of Road/Driveway
- Boundary Line
- Acquisition Line
- Centerline Easement
- Easement Limits
- Guardrail
- Adjoining Boundary Line
- Wood Fence
- Contour
- Index Contour
- Obstructed Area Contour
- Obstructed Area Index Contour
- Spot Elevation
- ③ Parcel Number
- P.O.B. Point of Beginning

Map Reference:


1. Map Titled "New York State Department of Public Works Description and Map for Acquisition of Property", Montrose-Cedar Hill Cemetery S.H. No. 5174, Orange County, Map No. 13, Parcel No's. 27, 28, 29 and 30, Sheets 1, 2 & 3 of 3, Dated May 31, 1962.

Deed Reference:

Jeffrey L. Fanning and Stephen J. Fanning, d/b/a Essentia Associates to Mill Creek Golf Corporation by deed dated April 20, 1999 and recorded in Liber 5043 of Deeds at Page 182 on April 23, 1999 in the Orange County Clerk's Office.

Notes:

1. Unauthorized alteration or addition to a survey map bearing a licensed Land Surveyor's seal is a violation of section 7209, subdivision 2 of the New York State Education Law.
2. Only copies from the original of this survey marked with an original of the Land Surveyor's linked seal shall be considered valid true copies.
3. Certifications indicated hereon signify that this survey was prepared in accordance with the existing Code of Practice for Land Surveyors adopted by the New York State Association of Professional Land Surveyors, Inc. Said certification shall run only to the person for whom the survey is prepared and on his behalf the title company, governmental agency and lending institution listed hereon, and to the assignees of the lending institution. Certifications are not transferable to additional institutions or subsequent owners.
4. The location of underground improvements or encroachments, if any exist or are shown hereon, are not certified.
5. This map may not be used in connection with a "Survey Affidavit" or similar document, statement or mechanism to obtain title insurance for any subsequent or future grantees.
6. Subject to any and all utility easements of record if any.
7. Topographic features shown hereon are based upon aerial mapping performed by EAMAPS, LLC from aerial photography taken on December 11, 2010 and provided by Brian Anthony as certified by Mark S. Coon, LS on April 27, 2011.
8. Contour lines shown hereon represent current ground surface (CGS) referenced to NAVD 88 as determined from aerial mapping (see note 7).
9. All distances shown hereon are based upon the New York State Plane Coordinate System, East Zone NAD 83 (CORS), to convert from grid distances to horizontal ground distances the grid distances shown here on should be divided by the combined factor of 0.99992394477.
10. Zone 1 - The City of New York shall have the exclusive right to occupy, construct, reconstruct, operate, inspect, monitor and maintain the Tunnel for the conveyance of water as part of the New York City municipal water supply system. All structures, materials and facilities, installed or excavated from within Zone 1 shall be the property of the City of New York.
11. Zone 2 - Mill Creek Golf Corporation, its successors and or assigns reserves the right to use Zone 2 for any lawful purpose provided such activities do not interfere with the operation and maintenance of the Tunnel or jeopardize the integrity of the Tunnel, except that there shall be no mining, blasting, well drilling or well improvement activities.
12. Zone 3 - Mill Creek Golf Corporation, its successors and or assigns reserves the right to use Zone 3 for any lawful purpose provided such activities do not interfere with the operation and maintenance of the Tunnel or jeopardize the integrity of the Tunnel, except that there shall be no well drilling.
13. BWS datum as established for the construction of the Rondout - West Branch Tunnel.

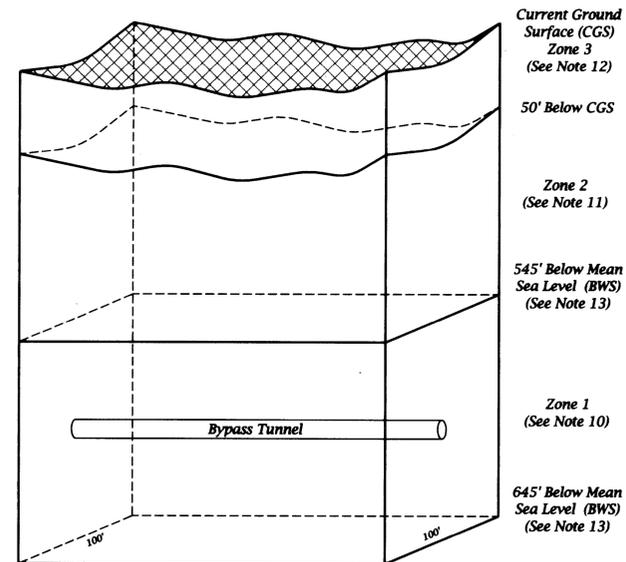

Detail A - Profile of
 Permanent Easement
 Not to Scale

THE CITY OF NEW YORK
 DEPARTMENT OF ENVIRONMENTAL
 PROTECTION
 BUREAU OF WATER SUPPLY
 Survey Map
 In The Matter Of Acquiring A Permanent Easement
 From
Mill Creek Golf Corporation
 - Parcel 6 -
 Situate In
 Town Of Newburgh County Of Orange
 State Of New York
 To Be Acquired By
 The City Of New York
 For The Construction Of The
Rondout - West Branch Bypass Tunnel
 And Appurtenances
 Date: September 23, 2013
 Scale: 1" = 40'



Certification:
 I hereby certify that this map was prepared from deeds and maps of record, and an accurate survey performed by me, or under my direction.

Certified to:
 1) City of New York
 2) Mill Creek Golf Corporation




Terry G. Ringler, Jr. L.S.
 NYC DEP SURVEYOR 3
 N.Y.S. License No. 050165

Final Approval & Adoption of Map


We, the undersigned, hereby certify that this map of real property in the Town of Newburgh, County of Orange, is adopted and approved for acquisition by the City of New York, pursuant to Title 5, Chapter 3, Subchapter 3 of the New York City Administrative Code.

Ch. N. Stull
 Commissioner, New York City
 Department of Environmental Protection
 Date: 10/23/13

[Signature]
 Deputy Mayor
 City of New York
 Date: 11/4/13

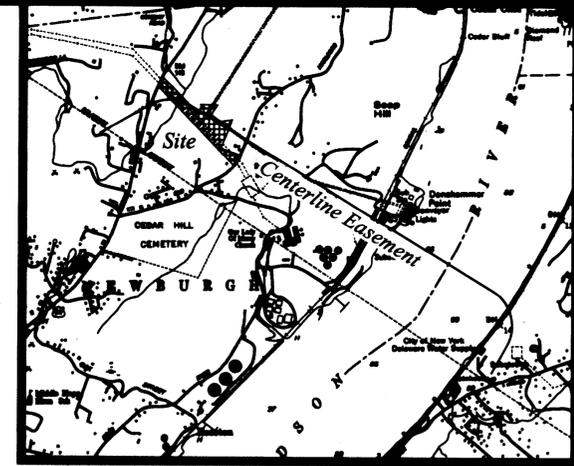

Site Location Map
 Not to Scale

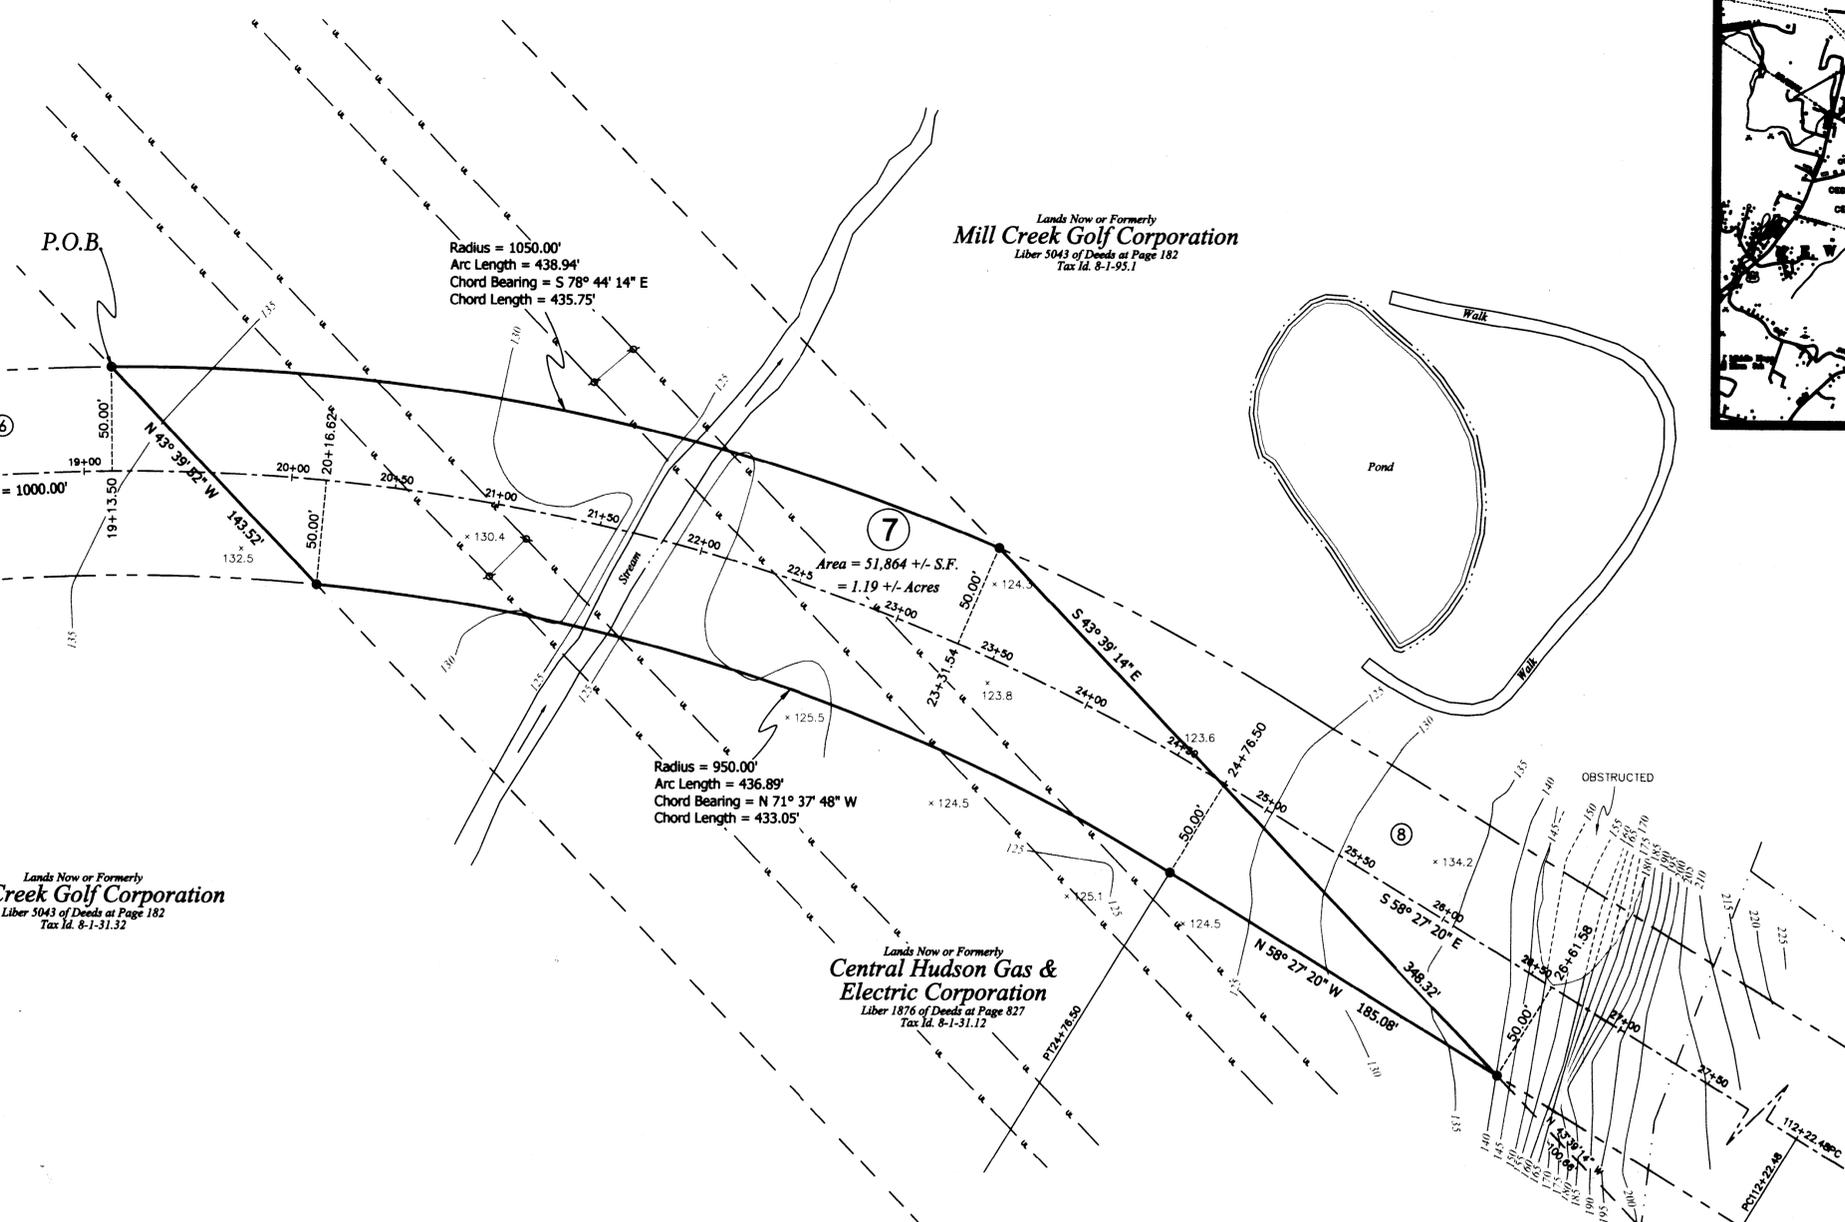

Lands Now or Formerly
Mill Creek Golf Corporation
 Liber 5043 of Deeds at Page 182
 Tax Id. 8-1-31.32

Lands Now or Formerly
Central Hudson Gas & Electric Corporation
 Liber 1876 of Deeds at Page 827
 Tax Id. 8-1-31.12

Map Reference:

Map entitled "Boundary Survey of Lands of Central Hudson Gas & Electric Corp. Transmission Line 311' Sheet 14 of 18 By: Maser Consulting P.A. Dated: November 29, 2012

Deed Reference:


Edith M. Conway, as executrix of the last will and testament of Edward R. Conway, to Central Hudson Gas & Electric Corporation by deed dated May 28, 1971 and recorded in Liber 1876 of Deeds at page 827 filed on June 25, 1971 in the Orange County Clerk's Office.

Legend:

- Utility Pole
- Light Pole
- Recovered Iron Pipe
- Recovered Iron Rod
- Recovered Concrete Monument
- Wall
- Overhead Utility Line
- Edge of Road/Driveway
- Boundary Line
- Acquisition Line
- Centerline Easement
- Easement Limits
- Guardrail
- Adjoining Boundary Line
- Wood Fence
- Contour
- Index Contour
- Obstructed Area Contour
- Obstructed Area Index Contour
- Spot Elevation
- Parcel Number
- P.O.B. Point of Beginning

Notes:

1. Unauthorized alteration or addition to a survey map bearing a licensed Land Surveyor's seal is a violation of section 7209, subdivision 2 of the New York State Education Law.
2. Only copies from the original of this survey marked with an original of the Land Surveyor's inked seal shall be considered valid true copies.
3. Certifications indicated hereon signify that this survey was prepared in accordance with the existing Code of Practice for Land Surveys adopted by the New York State Association of Professional Land Surveyors, Inc. Said certification shall run only to the person for whom the survey is prepared and on his behalf the title company, governmental agency and lending institution listed hereon, and to the assignees of the lending institution. Certifications are not transferable to additional institutions or subsequent owners.
4. The location of underground improvements or encroachments, if any exist or are shown hereon, are not certified.
5. This map may not be used in connection with a "Survey Affidavit" or similar document, statement or mechanism to obtain title insurance for any subsequent or future grantees.
6. Subject to any and all utility easements of record if any.
7. Topographic features shown hereon are based upon aerial mapping performed by EAMAPS, LLC from aerial photography taken on December 11, 2010 and provided by Erdman Anthony as certified by Mark S. Coon, LS on April 27, 2011.
8. Contour lines shown hereon represent current ground surface (CGS) referenced to NAVD 88 as determined from aerial mapping (see note 7).
9. All distances shown hereon are based upon the New York State Plane Coordinate System, East Zone NAD 83 (CORS). To convert from grid distances to horizontal ground distances the grid distances shown here on should be divided by the combined factor of 0.99992504477.
10. Zone 1 - The City of New York shall have the exclusive right to occupy, construct, reconstruct, operate, inspect, monitor and maintain the Tunnel for the conveyance of water as part of the New York City municipal water supply system. All structures, materials and facilities, installed or excavated from within Zone 1 shall be the property of the City of New York.
11. Zone 2 - Central Hudson Gas & Electric Corporation, its successors and or assigns reserves the right to use Zone 2 for any lawful purpose provided such activities do not interfere with the operation and maintenance of the Tunnel or jeopardize the integrity of the Tunnel, except that there shall be no mining, blasting, well drilling or well improvement activities.
12. Zone 3 - Central Hudson Gas & Electric Corporation, its successors and or assigns reserves the right to use Zone 3 for any lawful purpose provided such activities do not interfere with the operation and maintenance of the Tunnel or jeopardize the integrity of the Tunnel, except that there shall be no well drilling.
13. BWS datum as established for the construction of the Rondout - West Branch Tunnel.

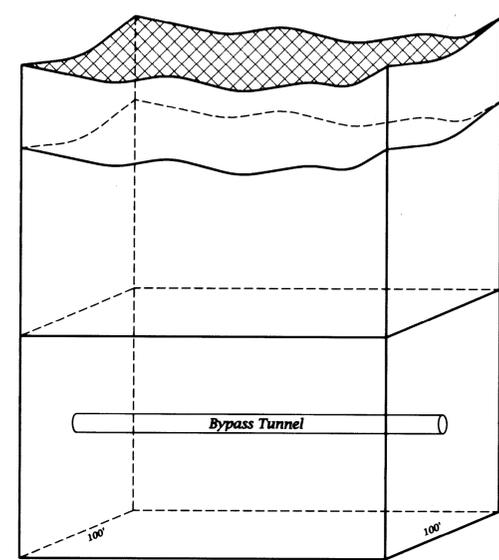

Detail A - Profile of
 Permanent Easement
 Not to Scale

Current Ground Surface (CGS)
 Zone 3
 (See Note 12)

50' Below CGS


Zone 2
 (See Note 11)

545' Below Mean Sea Level (BWS)
 (See Note 13)

Zone 1
 (See Note 10)

645' Below Mean Sea Level (BWS)
 (See Note 13)

THE CITY OF NEW YORK
 DEPARTMENT OF ENVIRONMENTAL
 PROTECTION
 BUREAU OF WATER SUPPLY
Survey Map
 In The Matter Of Acquiring A Permanent Easement
 From
Central Hudson Gas & Electric Corporation
 - Parcel 7 -
 Situate In
 Town Of Newburgh County Of Orange
 State Of New York
 To Be Acquired By
 The City Of New York
 For The Construction Of The
Rondout - West Branch Bypass Tunnel
 And Appurtenances
 Date: September 23, 2013
 Scale: 1" = 40'

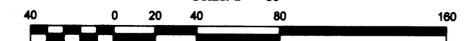

Certification:
 I hereby certify that this map was prepared from deeds and maps of record, and an accurate survey performed by me, or under my direction.

Certified to:
 City of New York
 Central Hudson Gas & Electric Corporation





Terry G. Ringler, Jr. L.S.
 NYC DEP SURVEYOR 3
 N.Y.S. License No. 050165

Final Approval & Adoption of Map

We, the undersigned, hereby certify that this map of real property in the Town of Newburgh, County of Orange, is adopted and approved for acquisition by the City of New York, pursuant to Title 5, Chapter 3, Subchapter 3 of the New York City Administrative Code.

Chris Stilla 10/23/13
 Commissioner, New York City
 Department of Environmental Protection
 Date

[Signature] 11/7/2013
 Deputy Mayor
 City of New York
 Date

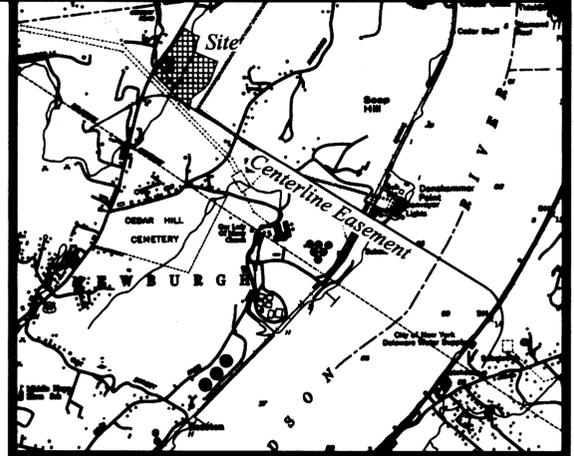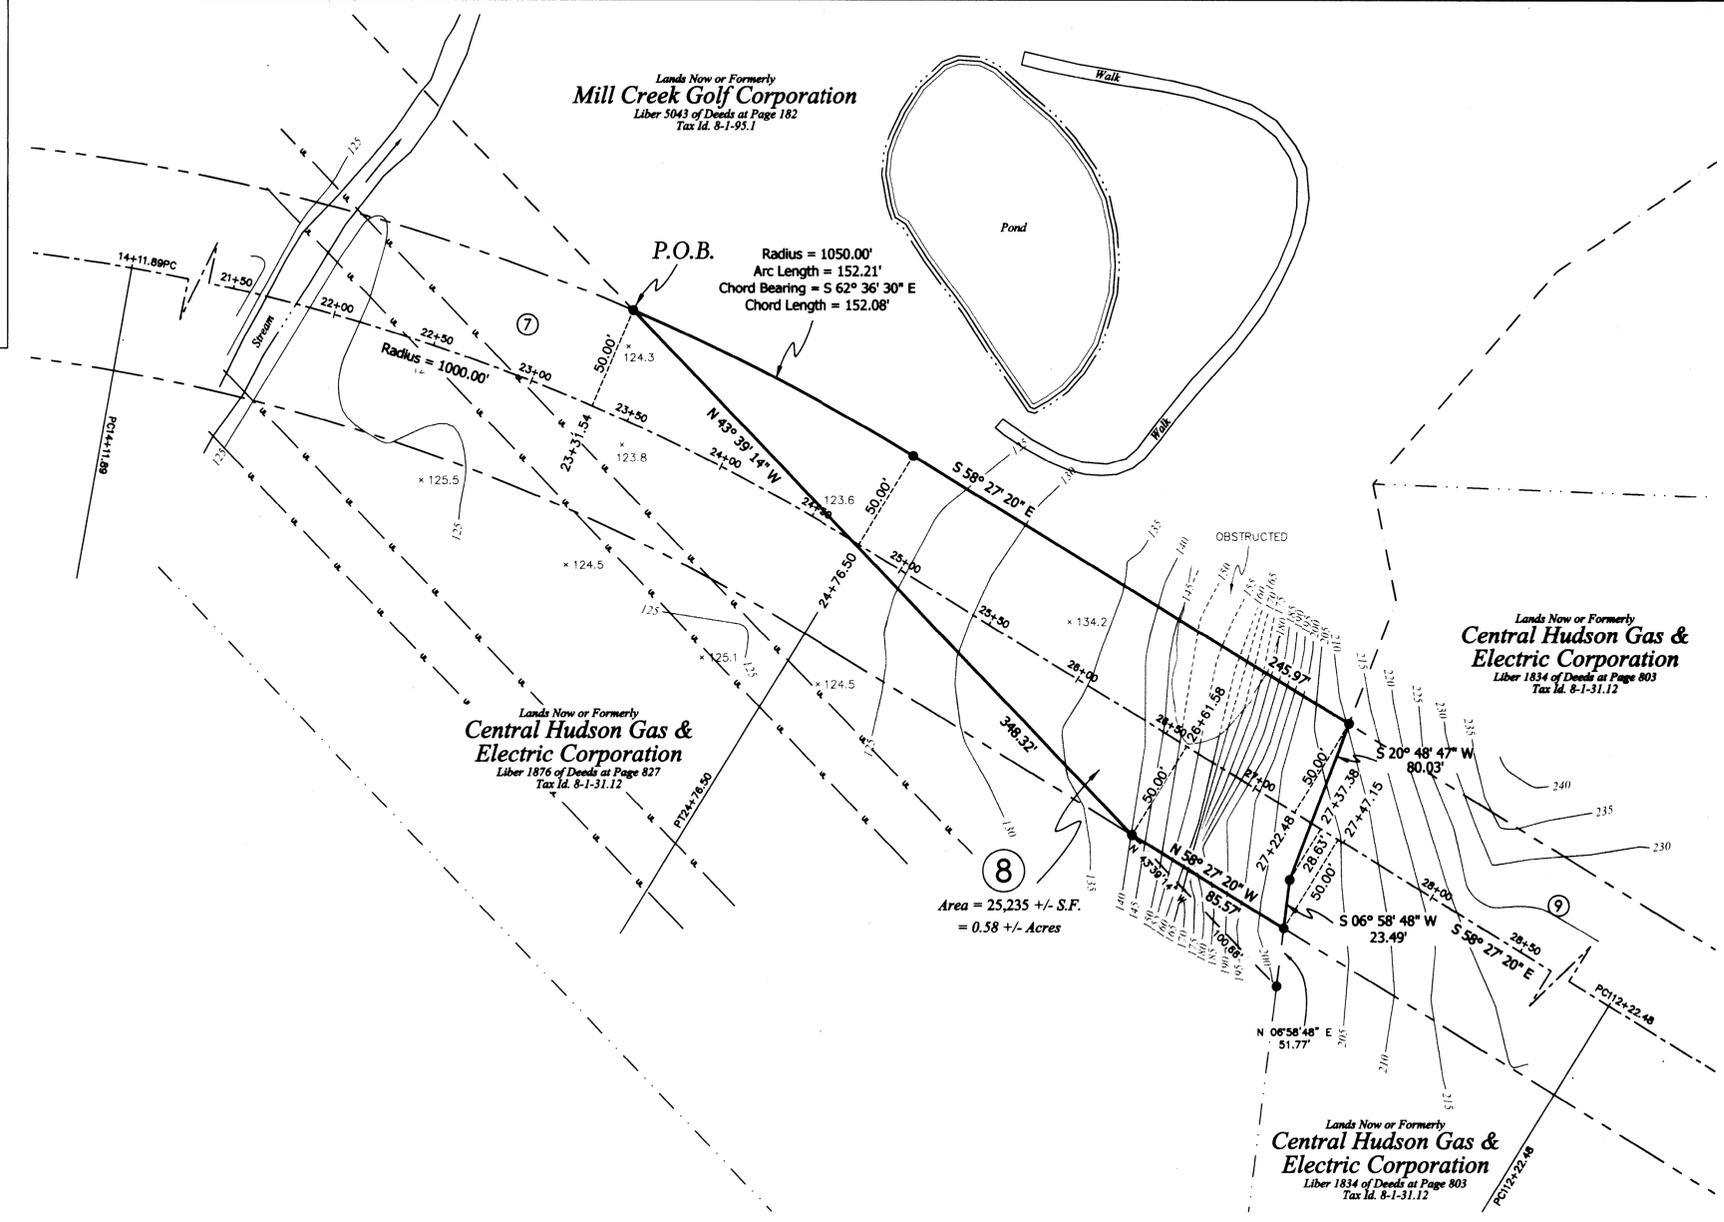

Site Location Map
 Not to Scale

Legend:


- Utility Pole
- Light Pole
- Recovered Iron Pipe
- Recovered Iron Rod
- Recovered Concrete Monument
- Well
- Overhead Utility Line
- Edge of Road/Driveway
- Boundary Line
- Acquisition Line
- Centerline Easement
- Easement Limits
- Guardrail
- Adjoining Boundary Line
- Wood Fence
- Contour
- Index Contour
- Obstructed Area Contour
- Obstructed Area Index Contour
- Spot Elevation
- Parcel Number
- P.O.B.

Deed Reference:

Jeffrey L. Fanning and Stephen J. Fanning, d/b/a Esenje Associates to Mill Creek Golf Corporation by deed dated April 20, 1999 and recorded in Liber 5043 of Deeds at Page 182 on April 23, 1999 in the Orange County Clerk's Office.


Notes:

1. Unauthorized alteration or addition to a survey map bearing a licensed Land Surveyor's seal is a violation of section 7209, subdivision 2 of the New York State Education Law.
2. Only copies from the original of this survey marked with an original of the Land Surveyor's inked seal shall be considered valid true copies.
3. Certifications indicated hereon signify that this survey was prepared in accordance with the existing Code of Practice for Land Surveys adopted by the New York State Association of Professional Land Surveyors, Inc. Said certification shall run only to the person for whom the survey is prepared and on his behalf the title company, governmental agency and lending institution listed hereon, and to the assignees of the lending institution. Certifications are not transferable to additional institutions or subsequent owners.
4. The location of underground improvements or encroachments, if any exist or are shown hereon, are not certified.
5. This map may not be used in connection with a "Survey Affidavit" or similar document, statement or mechanism to obtain title insurance for any subsequent or future grantees.
6. Subject to any and all utility easements of record if any.
7. Topographic features shown hereon are based upon aerial mapping performed by EAMAPS, LLC from aerial photography taken on December 11, 2010 and provided by Eranon Anthony as certified by Mark S. Coon, LS on April 27, 2011.
8. Contour lines shown hereon represent current ground surface (CGS) referenced to NAVD 88 as determined from aerial mapping (see note 7).
9. All distances shown hereon are based upon the New York State Plane Coordinate System, East Zone NAD 83 (CORS). To convert from grid distances to horizontal ground distances the grid distances shown here on should be divided by the combined factor of 0.99992394477.
10. Zone 1 - The City of New York shall have the exclusive right to occupy, construct, reconstruct, operate, inspect, monitor and maintain the Tunnel for the conveyance of water as part of the New York City municipal water supply system. All structures, materials and facilities, installed or excavated from within Zone 1 shall be the property of the City of New York.
11. Zone 2 - Mill Creek Golf Corporation, its successors and or assigns reserves the right to use Zone 2 for any lawful purpose provided such activities do not interfere with the operation and maintenance of the Tunnel or jeopardize the integrity of the Tunnel, except that there shall be no mining, blasting, well drilling or well improvement activities.
12. Zone 3 - Mill Creek Golf Corporation, its successors and or assigns reserves the right to use Zone 3 for any lawful purpose provided such activities do not interfere with the operation and maintenance of the Tunnel or jeopardize the integrity of the Tunnel, except that there shall be no well drilling.
13. BWS datum as established for the construction of the Rondout - West Branch Tunnel.

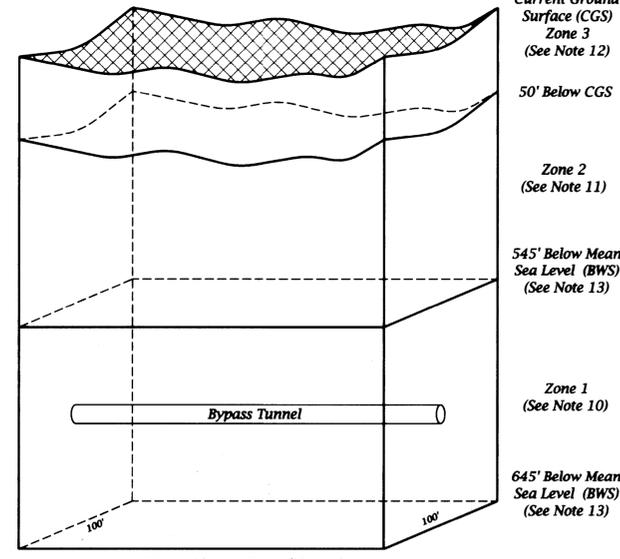

Detail A - Profile of Permanent Easement
 Not to Scale

THE CITY OF NEW YORK
 DEPARTMENT OF ENVIRONMENTAL PROTECTION
 BUREAU OF WATER SUPPLY
 Survey Map
 In The Matter Of Acquiring A Permanent Easement
 From
Mill Creek Golf Corporation
 - Parcel 8 -
 Situate In
 Town Of Newburgh County Of Orange
 State Of New York
 To Be Acquired By
 The City Of New York
 For The Construction Of The
Rondout - West Branch Bypass Tunnel
 And Appurtenances
 Date: September 23, 2013

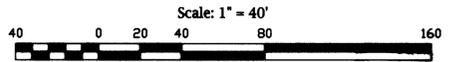

Terry G. Ringler, Jr. L.S.
 NYC DEP SURVEYOR 3
 N.Y.S. License No. 050165

Final Approval & Adoption of Map



We, the undersigned, hereby certify that this map of real property in the Town of Newburgh, County of Orange, is adopted and approved for acquisition by the City of New York, pursuant to Title 5, Chapter 3, Subchapter 3 of the New York City Administrative Code.

Commissioner
Commissioner, New York City
Department of Environmental Protection

10/23/13
Date

Deputy Mayor
Deputy Mayor
City of New York

11/9/2013
Date

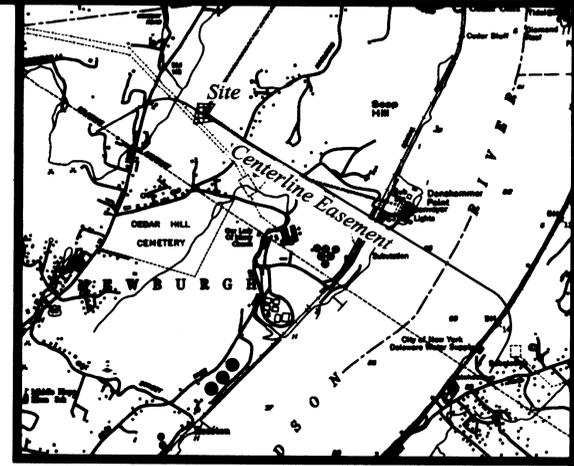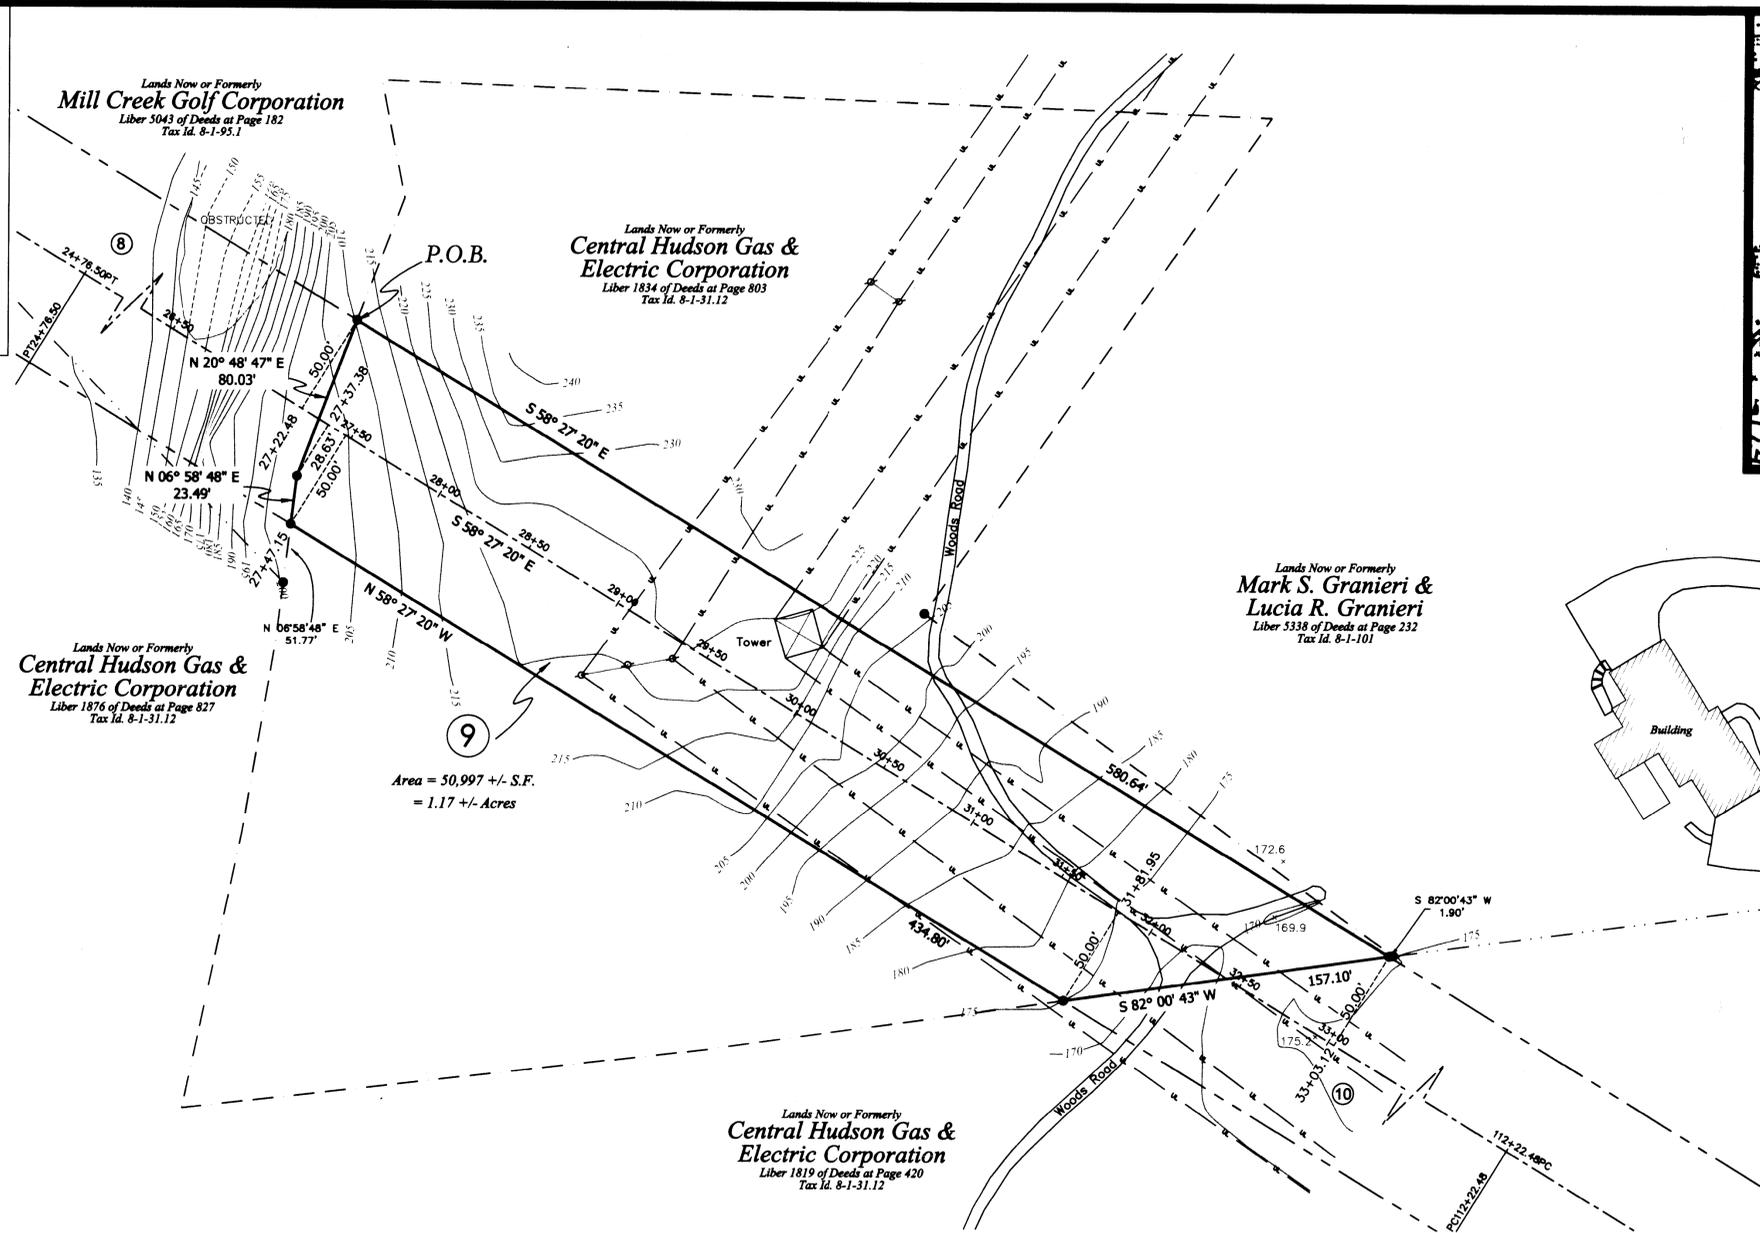

Site Location Map
Not to Scale



Legend:

	Utility Pole
	Light Pole
	Recovered Iron Pipe
	Recovered Iron Rod
	Recovered Concrete Monument
	Well
	Overhead Utility Line
	Edge of Road/Driveway
	Boundary Line
	Acquisition Line
	Centerline Easement
	Easement Limits
	Guardrail
	Adjoining Boundary Line
	Wood Fence
	Contour
	Index Contour
	Obstructed Area Contour
	Obstructed Area Index Contour
	Spot Elevation
	Parcel Number
	Point of Beginning

Map Reference:


Map entitled "Boundary Survey of Lands of Central Hudson Gas & Electric Corp. Transmission Line 311" Sheet 14 of 18
By: Hazer Consulting P.A.
Dated: November 29, 2012

Deed Reference:

Mary R. McDonald, Mary E. Doyle and Henry A. McDonald to Central Hudson Gas & Electric Corporation by deed dated November 14, 1969 and recorded in Liber 1834 of Deeds at Page 803 on November 18, 1969 in the Orange County Clerk's Office.


Notes:

- Unauthorized alteration or addition to a survey map bearing a licensed Land Surveyor's seal is a violation of section 7209, subdivision 2 of the New York State Education Law.
- Only copies from the original of this survey marked with an original of the Land Surveyor's inked seal shall be considered valid true copies.
- Certifications indicated hereon signify that this survey was prepared in accordance with the existing Code of Practice for Land Surveys adopted by the New York State Association of Professional Land Surveyors, Inc. Said certification shall run only to the person for whom the survey is prepared and on his behalf the title company, governmental agency and lending institution listed hereon, and to the assignees of the lending institution. Certifications are not transferable to additional institutions or subsequent owners.
- The location of underground improvements or encroachments, if any exist or are shown hereon, are not certified.
- This map may not be used in connection with a "Survey Affidavit" or similar document, statement or mechanism to obtain title insurance for any subsequent or future grantee.
- Subject to any and all utility easements of record if any.
- Topographic features shown hereon are based upon aerial mapping performed by EAMAPS, LLC from aerial photography taken on December 11, 2010 and provided by Erdman Anthony as certified by Mark S. Coon, LS on April 27, 2011.
- Contour lines shown hereon represent current ground surface (CGS) referenced to NAVD 88 as determined from aerial mapping (see note 7).
- All distances shown hereon are based upon the New York State Plane Coordinate System, East Zone NAD 83 (CORS). To convert from grid distances to horizontal ground distances the grid distances shown hereon should be divided by the combined factor of 0.99992394477.
- Zone 1 - The City of New York shall have the exclusive right to occupy, construct, reconstruct, operate, inspect, monitor and maintain the Tunnel for the conveyance of water as part of the New York City municipal water supply system. All structures, materials and facilities, installed or excavated from within Zone 1 shall be the property of the City of New York.
- Zone 2 - Central Hudson Gas & Electric Corporation, its successors and or assigns reserves the right to use Zone 2 for any lawful purpose provided such activities do not interfere with the operation and maintenance of the Tunnel or jeopardize the integrity of the Tunnel, except that there shall be no mining, blasting, well drilling or well improvement activities.
- Zone 3 - Central Hudson Gas & Electric Corporation, its successors and or assigns reserves the right to use Zone 3 for any lawful purpose provided such activities do not interfere with the operation and maintenance of the Tunnel or jeopardize the integrity of the Tunnel, except that there shall be no well drilling.
- BWS datum as established for the construction of the Rondout - West Branch Tunnel.

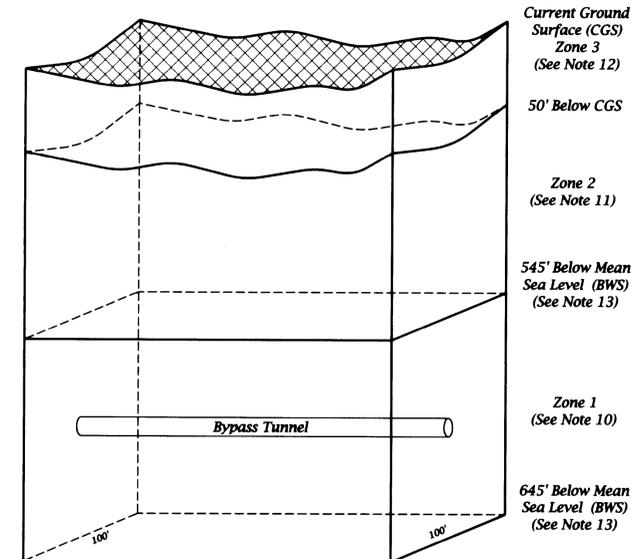

Detail A - Profile of
Permanent Easement
Not to Scale

THE CITY OF NEW YORK
DEPARTMENT OF ENVIRONMENTAL
PROTECTION
BUREAU OF WATER SUPPLY
Survey Map
In The Matter Of Acquiring A Permanent Easement
From
Central Hudson Gas & Electric Corporation
- Parcel 9 -
Situat In
Town Of Newburgh County Of Orange
State Of New York
To Be Acquired By
The City Of New York
For The Construction Of The
Rondout - West Branch Bypass Tunnel
And Appurtenances
Date: September 23, 2013

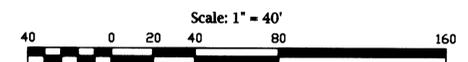

Certification:
I hereby certify that this map was prepared from deeds and maps of record, and an accurate survey performed by me, or under my direction.

Certified to:
City of New York
Central Hudson Gas & Electric Corporation




Terry G. Ringle, Jr. L.S.
NYC DEP SURVEYOR 3
N.Y.S. License No. 050165

Final Approval & Adoption of Map

We, the undersigned, hereby certify that this map of real property in the Town of Newburgh, County of Orange, is adopted and approved for acquisition by the City of New York, pursuant to Title 5, Chapter 3, Subchapter 3 of the New York City Administrative Code.

[Signature] 10/23/13
 Commissioner, New York City
 Department of Environmental Protection
 Date

[Signature] 11/9/2013
 Deputy Mayor
 City of New York
 Date

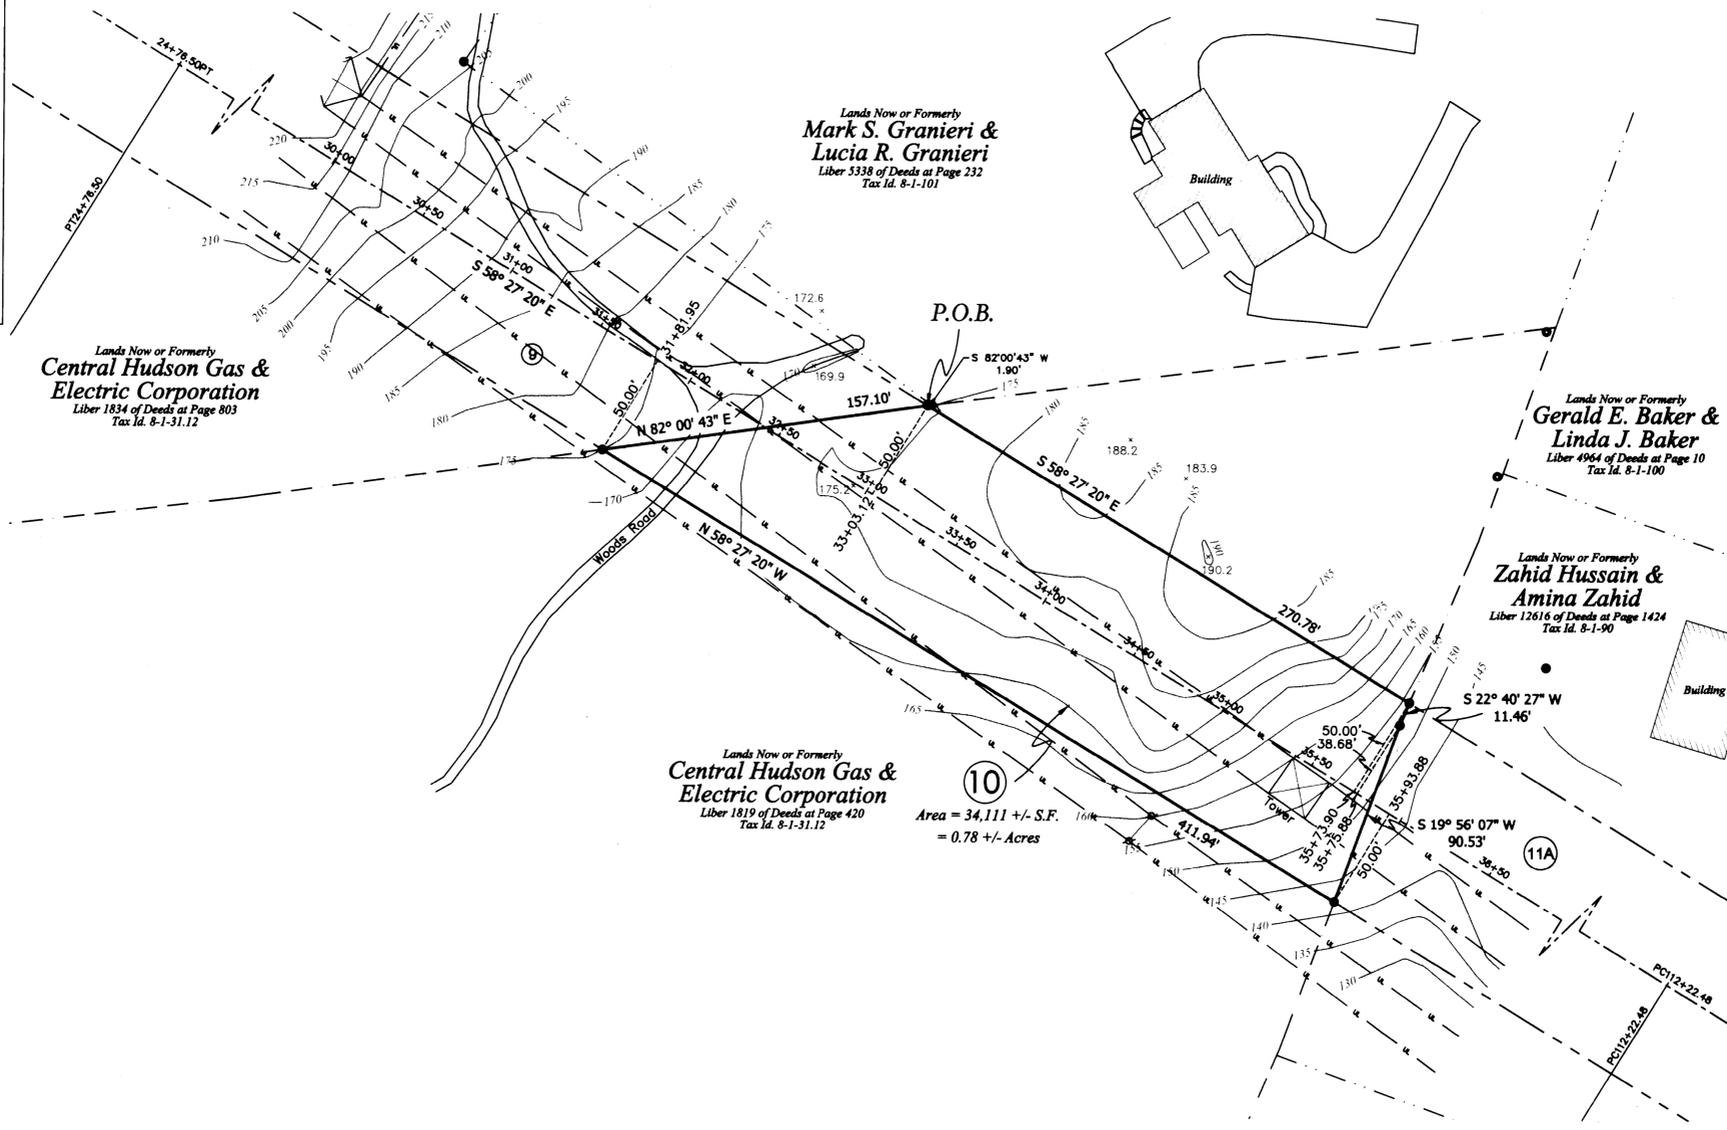

Site Location Map
 Not to Scale

Legend:

- Utility Pole
- Light Pole
- Recovered Iron Pipe
- Recovered Iron Rod
- Recovered Concrete Monument
- Well
- Overhead Utility Line
- Edge of Road/Driveway
- Boundary Line
- Acquisition Line
- Centerline Easement
- Easement Limits
- Guardrail
- Adjoining Boundary Line
- Wood Fence
- Contour
- Index Contour
- Obstructed Area Contour
- Obstructed Area Index Contour
- Spot Elevation
- Parcel Number
- P.O.B. Point of Beginning

Map Reference:


Map entitled "Boundary Survey of Lands of Central Hudson Gas & Electric Corporation, Transmission Line 311" Sheets 14 & 15 of 18
 By: Huser Consulting, P.A.
 Dated: November 29, 2012

Deed Reference:

Joseph A. Catania et al. to Central Hudson Gas & Electric Corporation by deed dated May 7, 1969 and recorded in Liber 1819 of Deeds at Page 420 on May 9, 1969 in the Orange County Clerks Office.


Notes:

1. Unauthorized alteration or addition to a survey map bearing a licensed Land Surveyor's seal is a violation of section 7209, subdivision 2 of the New York State Education Law.
2. Only copies from the original of this survey marked with an original of the Land Surveyor's inked seal shall be considered valid true copies.
3. Certifications indicated hereon signify that this survey was prepared in accordance with the existing Code of Practice for Land Surveys adopted by the New York State Association of Professional Land Surveyors, Inc. Said certification shall run only to the person for whom the survey is prepared and on his behalf the title company, governmental agency and lending institution listed hereon, and to the assignees of the lending institution. Certifications are not transferable to additional institutions or subsequent owners.
4. The location of underground improvements or encroachments, if any exist or are shown hereon, are not certified.
5. This map may not be used in connection with a "Survey Affidavit" or similar document, statement or mechanism to obtain title insurance for any subsequent or future grantees.
6. Subject to any and all utility easements of record if any.
7. Topographic features shown hereon are based upon aerial mapping performed by EAMAPS, LLC from aerial photography taken on December 11, 2010 and provided by Brian Anthony as certified by Mark S. Coon, LS on April 27, 2011.
8. Contour lines shown hereon represent current ground surface (CGS) referenced to NAVD 88 as determined from aerial mapping (see note 7).
9. All distances shown hereon are based upon the New York State Plane Coordinate System, East Zone NAD 83 (CORS). To convert from grid distances to horizontal ground distances the grid distances shown here on should be divided by the combined factor of 0.99992294477.
10. Zone 1 - The City of New York shall have the exclusive right to occupy, construct, reconstruct, operate, inspect, monitor and maintain the Tunnel for the conveyance of water as part of the New York City municipal water supply system. All structures, materials and facilities, installed or excavated from within Zone 1 shall be the property of the City of New York.
11. Zone 2 - Central Hudson Gas & Electric Corporation, its successors and or assigns reserves the right to use Zone 2 for any lawful purpose provided such activities do not interfere with the operation and maintenance of the Tunnel or jeopardize the integrity of the Tunnel, except that there shall be no mining, blasting, well drilling or well improvement activities.
12. Zone 3 - Central Hudson Gas & Electric Corporation, its successors and or assigns reserves the right to use Zone 3 for any lawful purpose provided such activities do not interfere with the operation and maintenance of the Tunnel or jeopardize the integrity of the Tunnel, except that there shall be no well drilling.
13. BWS datum as established for the construction of the Rondout - West Branch Tunnel.

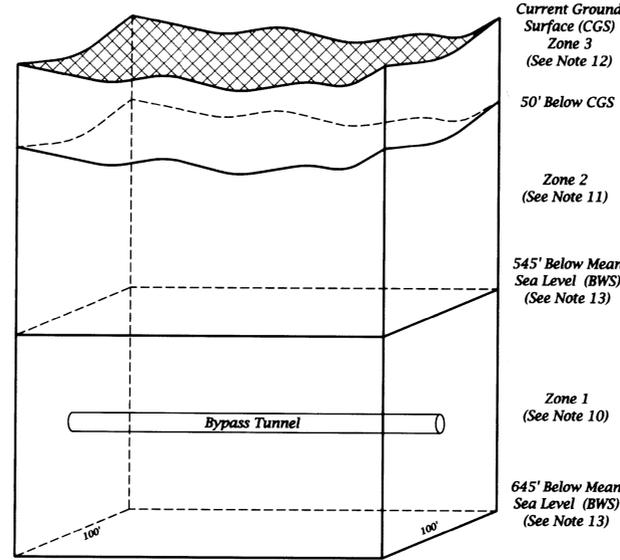

Detail A - Profile of Permanent Easement
 Not to Scale

THE CITY OF NEW YORK
 DEPARTMENT OF ENVIRONMENTAL PROTECTION
 BUREAU OF WATER SUPPLY
Survey Map
 In The Matter Of Acquiring A Permanent Easement
 From
Central Hudson Gas & Electric Corporation
 - Parcel 10 -
 Situate In
 Town Of Newburgh County Of Orange
 State Of New York
 To Be Acquired By
 The City Of New York
 For The Construction Of The
Rondout - West Branch Bypass Tunnel
 And Appurtenances
 Date: September 23, 2013

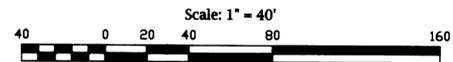

Certification:
 I hereby certify that this map was prepared from deeds and maps of record, and an accurate survey performed by me, or under my direction.

Certified to:
 City of New York
 Central Hudson Gas & Electric Corporation



Terry G. Ringler, Jr. L.S.
 NYC DEP SURVEYOR 3
 N.Y.S. License No. 050165

Final Approval & Adoption of Map

We, the undersigned, hereby certify that this map of real property in the Town of Newburgh, County of Orange, is adopted and approved for acquisition by the City of New York, pursuant to Title 5, Chapter 3, Subchapter 3 of the New York City Administrative Code.

[Signature]
Commissioner, New York City
Department of Environmental Protection



10/23/13
Date

[Signature]
Deputy Mayor
City of New York

11/4/13
Date



Grid North
NAD 83 (COBS)

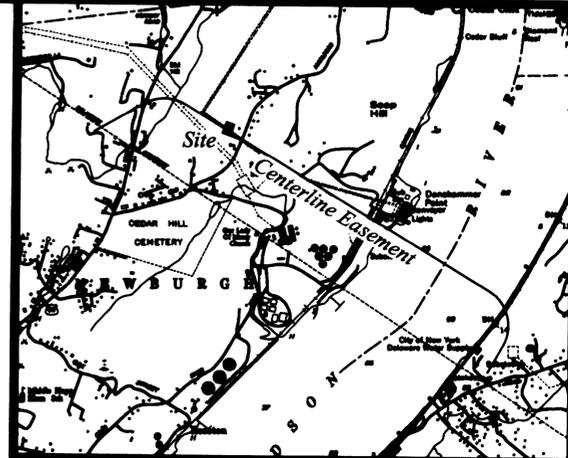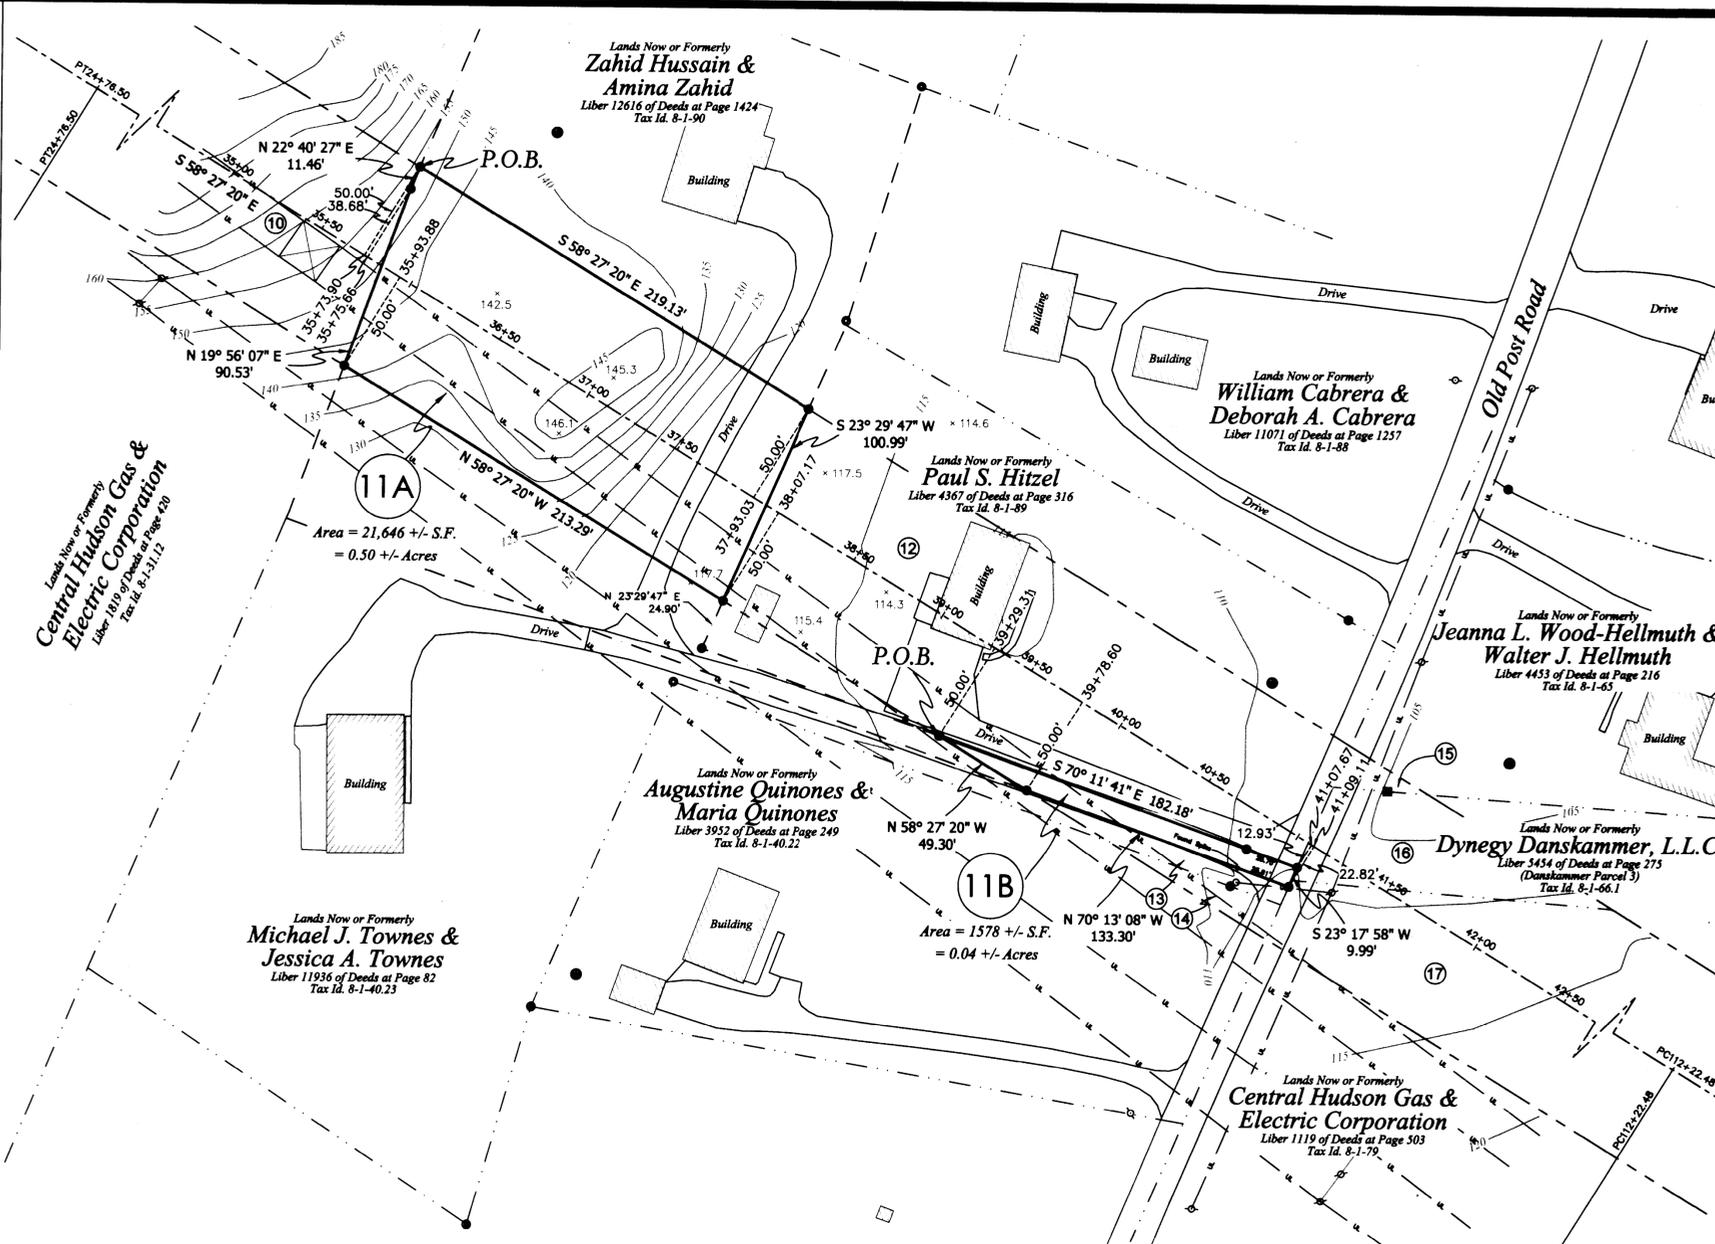

Site Location Map
Not to Scale

Legend:

- Utility Pole
- Light Pole
- Recovered Iron Pipe
- Recovered Iron Rod
- Recovered Concrete Monument
- Well
- Overhead Utility Line
- Edge of Road/Driveway
- Boundary Line
- Acquisition Line
- Centerline Easement
- Easement Limits
- Guardrail
- Adjoining Boundary Line
- Wood Fence
- Contour
- Index Contour
- Obstructed Area Contour
- Obstructed Area Index Contour
- Spot Elevation
- Parcel Number
- P.O.B. Point of Beginning

Map References:


1. Filed Map Number: 8347
Filed On: June 25, 1987
By: John C. Doyle & Associates
2. Filed Map Number: 8348
Filed On: June 25, 1987
By: John C. Doyle & Associates
3. Filed Map Number: 44-92
Filed On: February 18, 1992
By: John C. Doyle & Associates
4. Map entitled "Boundary Survey of Lands of Central Hudson Gas & Electric Corp. Transmission Line 311" Sheet 15 of 18
By: Moser Consulting P.A.,
Dated: November 27, 2012

Deed Reference:

GKP Properties, LLC to Zahid Hussain and Amina Zahid by deed dated December 27, 2007 and recorded in Liber 12616 of Deeds of Page 1424 on February 13, 2008 in the Orange County Clerk's Office.

Notes:


1. Unauthorized alteration or addition to a survey map bearing a licensed Land Surveyor's seal is a violation of section 7209, subdivision 2 of the New York State Education Law.
2. Only copies from the original of this survey marked with an original of the Land Surveyor's inked seal shall be considered true copies.
3. Certifications indicated hereon signify that this survey was prepared in accordance with the existing Code of Practice for Land Surveys adopted by the New York State Association of Professional Land Surveyors, Inc. Said certification shall run only to the person for whom the survey is prepared and on his behalf the title company, governmental agency and lending institution listed hereon, and to the assignees of the lending institution. Certifications are not transferable to additional institutions or subsequent owners.
4. The location of underground improvements or encroachments, if any exist or are shown hereon, are not certified.
5. This map may not be used in connection with a "Survey Affidavit" or similar document, statement or mechanism to obtain title insurance for any subsequent or future grantees.
6. Subject to any and all utility easements of record if any.
7. Topographic features shown hereon are based upon aerial mapping performed by EAMAPS, LLC from aerial photography taken on December 11, 2010 and provided by Erdman Anthony as certified by Mark S. Coon, LS on April 27, 2011.
8. Contour lines shown hereon represent current ground surface (CGS) referenced to NAVD 88 as determined from aerial mapping (see note 7).
9. All distances shown hereon are based upon the New York State Plane Coordinate System, East Zone NAD 83 (COBS). To convert from grid distances to horizontal ground distances the grid distances shown here on should be divided by the combined factor of 0.99992394477.
10. Zone 1 - The City of New York shall have the exclusive right to occupy, construct, reconstruct, operate, inspect, monitor and maintain the Tunnel for the conveyance of water as part of the New York City municipal water supply system. All structures, materials and facilities, installed or excavated from within Zone 1 shall be the property of the City of New York.
11. Zone 2 - Zahid Hussain and Amina Zahid, their successors and or assigns reserves the right to use Zone 2 for any lawful purpose provided such activities do not interfere with the operation and maintenance of the Tunnel or jeopardize the integrity of the Tunnel, except that there shall be no mining, blasting, well drilling or well improvement activities.
12. Zone 3 - Zahid Hussain and Amina Zahid, their successors and or assigns reserves the right to use Zone 3 for any lawful purpose provided such activities do not interfere with the operation and maintenance of the Tunnel or jeopardize the integrity of the Tunnel, except that there shall be no well drilling.
13. BWS datum as established for the construction of the Rondout - West Branch Tunnel.

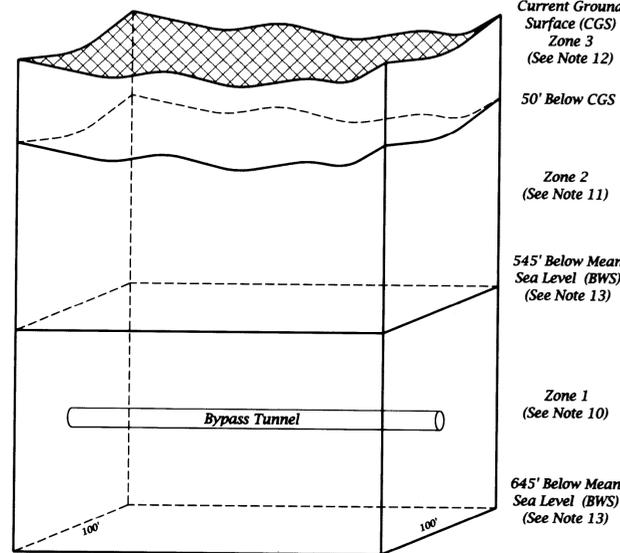

Detail A - Profile of
Permanent Easement
Not to Scale

THE CITY OF NEW YORK
DEPARTMENT OF ENVIRONMENTAL
PROTECTION
BUREAU OF WATER SUPPLY
Survey Map
In The Matter Of Acquiring A Permanent Easement
From
Zahid Hussain & Amina Zahid
- Parcels 11A & 11B -
Situate In
Town Of Newburgh County Of Orange
State Of New York
To Be Acquired By
The City Of New York
For The Construction Of The
Rondout - West Branch Bypass Tunnel
And Appurtenances
Date: September 23, 2013

Scale: 1" = 40'

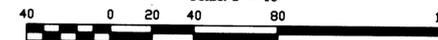

Certification:
I hereby certify that this map was prepared from deeds and maps of record, and an accurate survey performed by me, or under my direction.

Certified to:
City of New York
Zahid Hussain & Amina Zahid

NYC
Environmental
Protection




Terry G. Ringler, Jr. L.S.
NYC DEP SURVEYOR 3
N.Y.S. License No. 050165

Final Approval & Adoption of Map


We, the undersigned, hereby certify that this map of real property in the Town of Newburgh, County of Orange, is adopted and approved for acquisition by the City of New York, pursuant to Title 5, Chapter 3, Subchapter 3 of the New York City Administrative Code.

[Signature] 10/23/12
 Commissioner, New York City
 Department of Environmental Protection
 Date

[Signature] 11/9/13
 Deputy Mayor
 City of New York
 Date

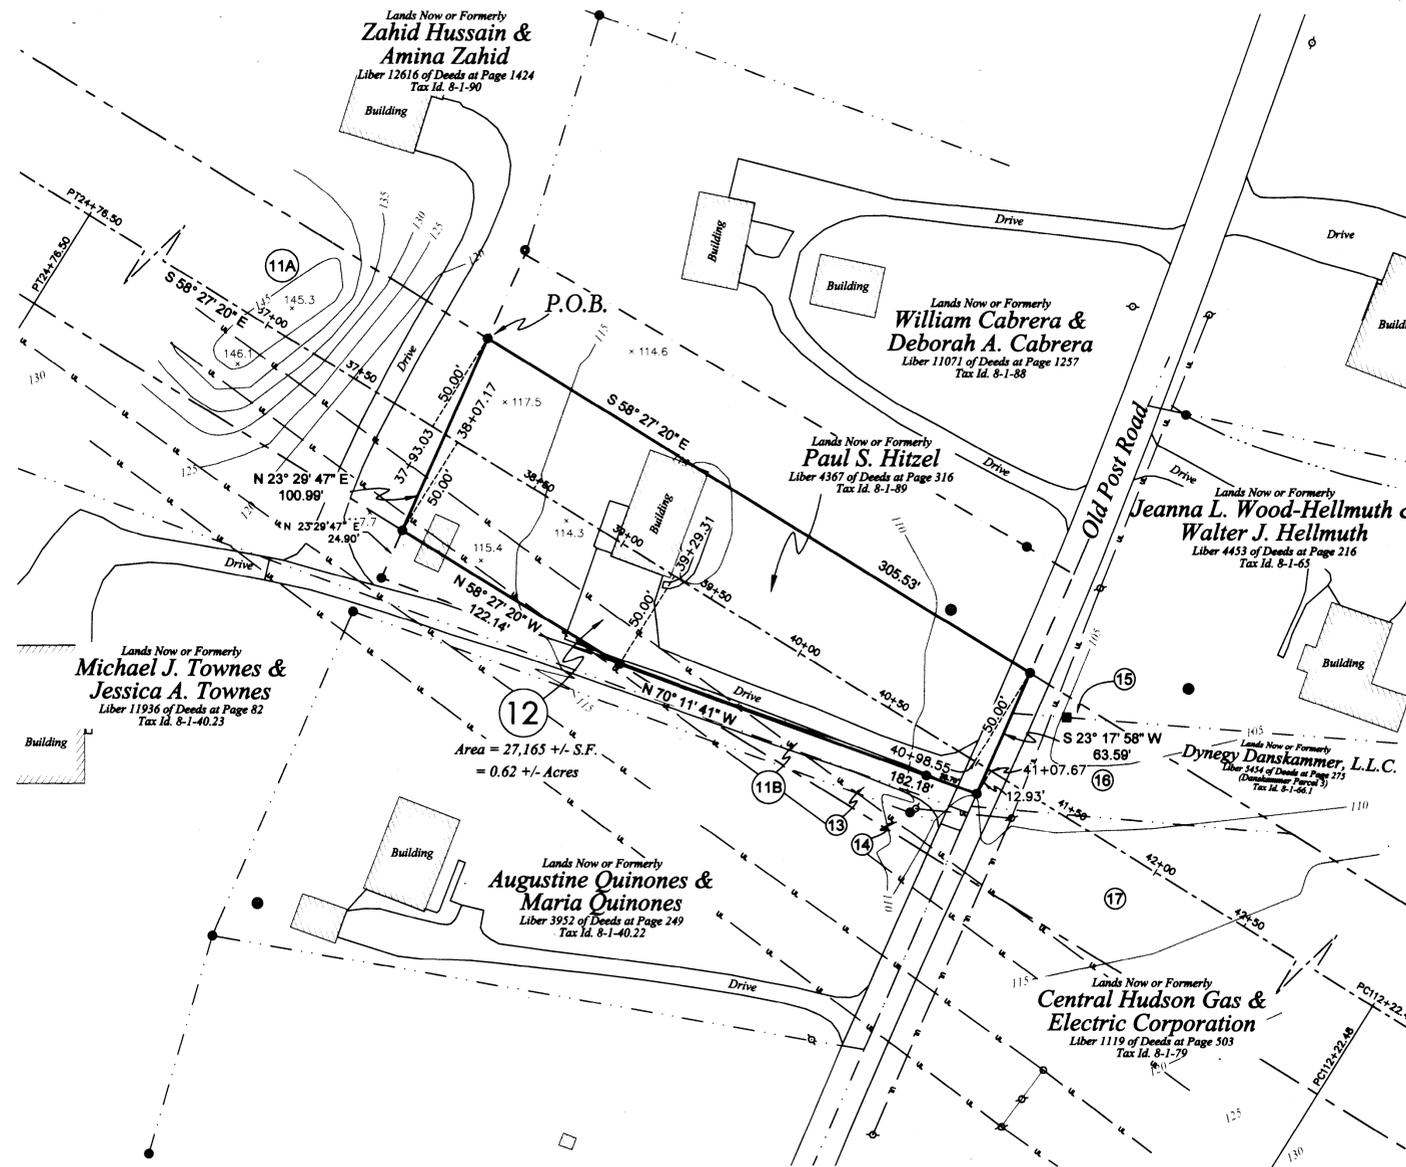

Area = 27,165 +/- S.F.
 = 0.62 +/- Acres

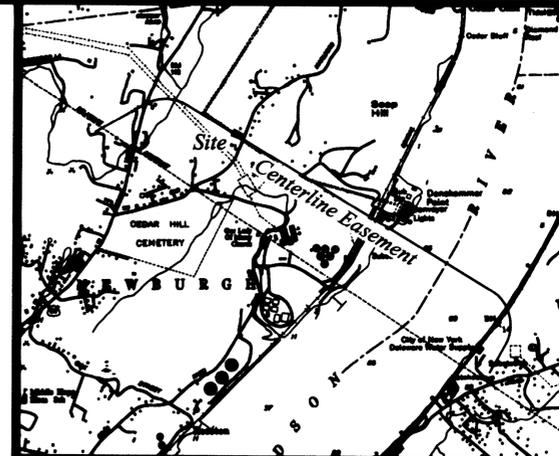

Site Location Map
 Not to Scale

Legend:

- Utility Pole
- Light Pole
- Recovered Iron Pipe
- Recovered Iron Rod
- Recovered Concrete Monument
- Well
- Overhead Utility Line
- Edge of Road/Driveway
- Boundary Line
- Acquisition Line
- Centerline Easement
- Easement Limits
- Guardrail
- Adjoining Boundary Line
- Wood Fence
- Contour
- Index Contour
- Obstructed Area Contour
- Obstructed Area Index Contour
- Spot Elevation
- Parcel Number
- P.O.B.

Map References:


1. Filed Map Number: 8347
 Filed On: June 25, 1987
 By: John C. Doyle & Associates
2. Filed Map Number: 8348
 Filed On: June 25, 1987
 By: John C. Doyle & Associates
3. Filed Map Number: 44-92
 Filed On: February 18, 1992
 By: John C. Doyle & Associates
4. Map entitled "Boundary Survey of Lands of Central Hudson Gas & Electric Corp. Transmission Line 311" Sheet 15 of 18
 By: Maser Consulting P.A.
 Dated: November 29, 2012

Deed Reference:

GHAC Mortgage Corporation of PA to Paul S. Hitzel by deed dated March 22, 1996 and recorded in Liber 4367 of Deeds at Page 316 on April 11, 1996 in the Orange County Clerk's Office.


Notes:

1. Unauthorized alteration or addition to a survey map bearing a licensed Land Surveyor's seal is a violation of section 7209, subdivision 2 of the New York State Education Law.
2. Only copies from the original of this survey marked with an original of the Land Surveyor's inked seal shall be considered valid true copies.
3. Certifications indicated hereon signify that this survey was prepared in accordance with the existing Code of Practice for Land Surveys adopted by the New York State Association of Professional Land Surveyors, Inc. Said certification shall run only to the person for whom the survey is prepared and on his behalf the title company, governmental agency and lending institution listed hereon, and to the assignees of the lending institution. Certifications are not transferable to additional institutions or subsequent owners.
4. The location of underground improvements or encroachments, if any exist or are shown hereon, are not certified.
5. This map may not be used in connection with a "Survey Affidavit" or similar document, statement or mechanism to obtain title insurance for any subsequent or future grantee.
6. Subject to any and all utility easements of record if any.
7. Topographic features shown hereon are based upon aerial mapping performed by EAMAPS, LLC from aerial photography taken on December 11, 2010 and provided by Erdman Anthony as certified by Mark S. Coon, LS on April 27, 2011.
8. Contour lines shown hereon represent current ground surface (CGS) referenced to NAVD 88 as determined from aerial mapping (see note 7).
9. All distances shown hereon are based upon the New York State Plane Coordinate System, East Zone NAD 83 (GORS). To convert from grid distances to horizontal ground distances the grid distances shown here on should be divided by the combined factor of 0.99992394477.
10. Zone 1 - The City of New York shall have the exclusive right to occupy, construct, reconstruct, operate, inspect, monitor and maintain the Tunnel for the conveyance of water as part of the New York City municipal water supply system. All structures, materials and facilities, installed or excavated within Zone 1 shall be the property of the City of New York.
11. Zone 2 - Paul S. Hitzel, his successors and or assigns reserves the right to use Zone 2 for any lawful purpose provided such activities do not interfere with the operation and maintenance of the Tunnel or jeopardize the integrity of the Tunnel, except that there shall be no mining, blasting, well drilling or well improvement activities.
12. Zone 3 - Paul S. Hitzel, his successors and or assigns reserves the right to use Zone 3 for any lawful purpose provided such activities do not interfere with the operation and maintenance of the Tunnel or jeopardize the integrity of the Tunnel, except that there shall be no well drilling.
13. BWS datum as established for the construction of the Rondout - West Branch Tunnel.

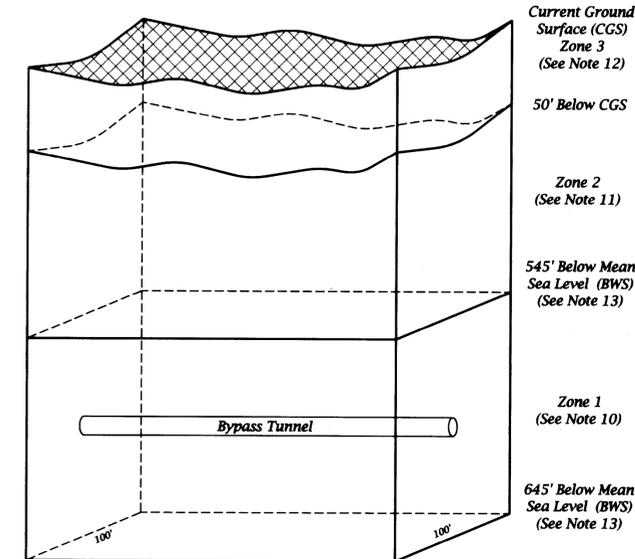

Detail A - Profile of Permanent Easement
 Not to Scale

THE CITY OF NEW YORK
 DEPARTMENT OF ENVIRONMENTAL
 PROTECTION
 BUREAU OF WATER SUPPLY
 Survey Map
 In The Matter Of Acquiring A Permanent Easement
 From
Paul S. Hitzel
 - Parcel 12 -
 Situate In
 Town Of Newburgh County Of Orange
 State Of New York
 To Be Acquired By
 The City Of New York
 For The Construction Of The
Rondout - West Branch Bypass Tunnel
 And Appurtenances
 Date: September 23, 2013

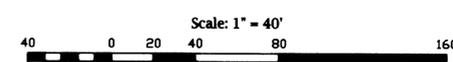

Certification:
 I hereby certify that this map was prepared from deeds and maps of record, and an accurate survey performed by me, or under my direction.

Certified to:
 City of New York
 Paul S. Hitzel





Terry G. Ringler, Jr. L.S.
 NYC DEP SURVEYOR 3
 N.Y.S. License No. 050165

Final Approval & Adoption of Map

We, the undersigned, hereby certify that this map of real property in the Town of Newburgh, County of Orange, is adopted and approved for acquisition by the City of New York, pursuant to Title 5, Chapter 3, Subchapter 3 of the New York City Administrative Code.

John S. Stelly
 Commissioner, New York City
 Department of Environmental Protection
 Date: 10/23/12

Michael J. Townes
 Deputy Mayor
 City of New York
 Date: 11/1/13

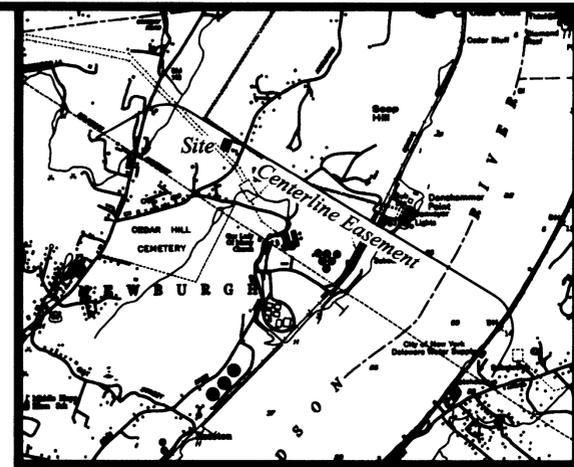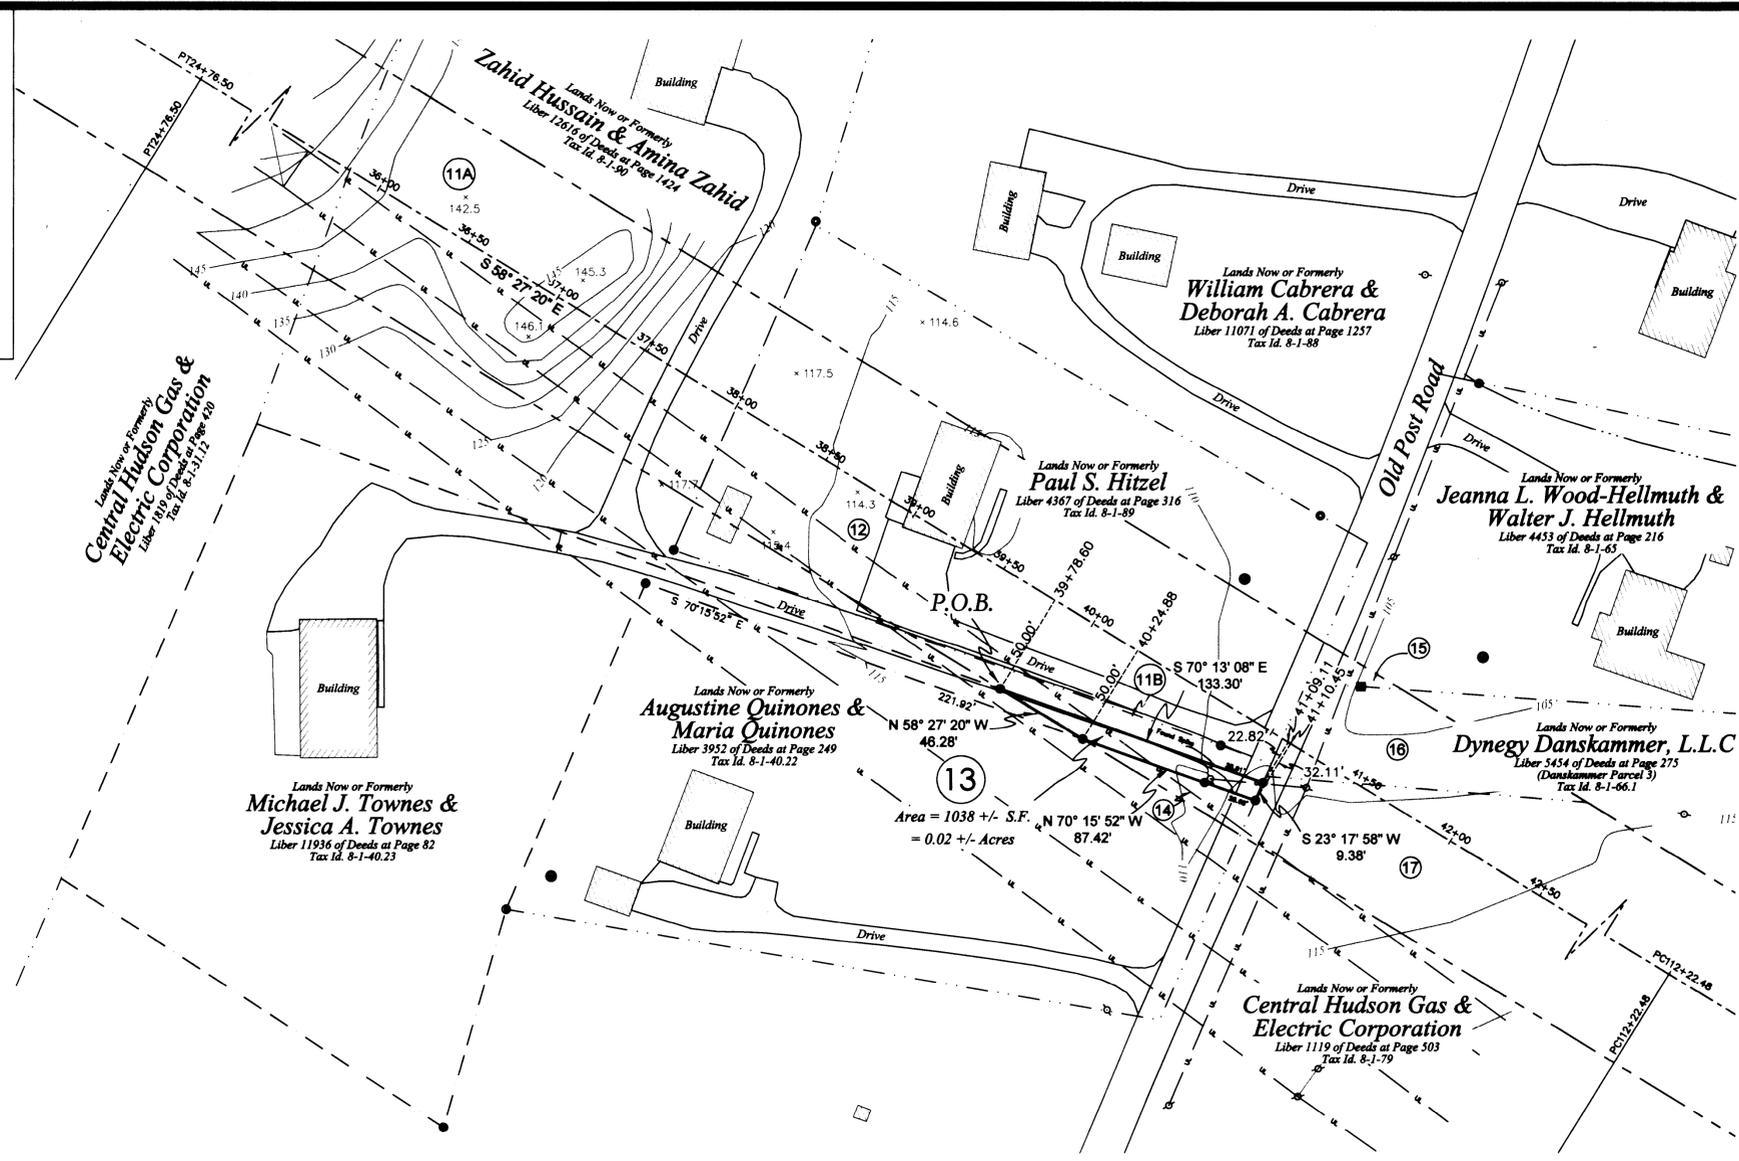

Site Location Map
 Not to Scale

Legend:

- Utility Pole
- Light Pole
- Recovered Iron Pipe
- Recovered Iron Rod
- Recovered Concrete Monument
- Well
- Overhead Utility Line
- Edge of Road/Driveway
- Boundary Line
- Acquisition Line
- Centerline Easement
- Easement Limits
- Guardrail
- Adjoining Boundary Line
- Wood Fence
- Contour
- Index Contour
- Obstructed Area Contour
- Obstructed Area Index Contour
- Spot Elevation
- Parcel Number
- P.O.B. Point of Beginning

Map References:


1. Filed Map Number: 8347
 Filed On: June 25, 1987
 By: John C. Doyle & Associates
2. Filed Map Number: 8348
 Filed On: June 25, 1987
 By: John C. Doyle & Associates
3. Filed Map Number: 44-92
 Filed On: February 18, 1992
 By: John C. Doyle & Associates
4. Map entitled "Boundary Survey of Lands of Central Hudson Gas & Electric Corp. Transmission Line 311" Sheet 15 of 18
 By: Maser Consulting P.A.
 Dated: November 29, 2012

Deed Reference:

Antonio DiCosmo and Rachael DiCosmo to Michael J. Townes & Jessica A. Townes by deed dated September 2, 2005 and recorded in Liber 11936 of Deeds at Page 82 on September 4, 2005 in the Orange County Clerk's Office.

Notes:

1. Unauthorized alteration or addition to a survey map bearing a licensed Land Surveyor's seal is a violation of section 7209, subdivision 2 of the New York State Education Law.
2. Only copies from the original of this survey marked with an original of the Land Surveyor's inked seal shall be considered valid true copies.
3. Certifications indicated hereon signify that this survey was prepared in accordance with the existing Code of Practice for Land Surveys adopted by the New York State Association of Professional Land Surveyors, Inc. Said certification shall run only to the person for whom the survey is prepared and on his behalf the title company, governmental agency and lending institution listed hereon, and to the assignees of the lending institution. Certifications are not transferable to additional institutions or subsequent owners.
4. The location of underground improvements or encroachments, if any exist or are shown hereon, are not certified.
5. This map may not be used in connection with a "Survey Affidavit" or similar document, statement or mechanism to obtain title insurance for any subsequent or future grantees.
6. Subject to any and all utility easements of record if any.
7. Topographic features shown hereon are based upon aerial mapping performed by EAMAPS, LLC from aerial photography taken on December 11, 2010 and provided by Erdman Anthony as certified by Mark S. Coon, LS on April 27, 2011.
8. Contour lines shown hereon represent current ground surface (CGS) referenced to NAVD 88 as determined from aerial mapping (see note 7).
9. All distances shown hereon are based upon the New York State Plane Coordinate System, East Zone NAD 83 (CORS). To convert from grid distances to horizontal ground distances the grid distances shown hereon should be divided by the combined factor of 0.99992394477.
10. Zone 1 - The City of New York shall have the exclusive right to occupy, construct, reconstruct, operate, inspect, monitor and maintain the Tunnel for the conveyance of water as part of the New York City municipal water supply system. All structures, materials and facilities, installed or excavated from within Zone 1 shall be the property of the City of New York.
11. Zone 2 - Michael J. Townes & Jessica A. Townes, their successors and or assigns reserves the right to use Zone 2 for any lawful purpose provided such activities do not interfere with the operation and maintenance of the Tunnel or jeopardize the integrity of the Tunnel, except that there shall be no mining, blasting, well drilling or well improvement activities.
12. Zone 3 - Michael J. Townes & Jessica A. Townes, their successors and or assigns reserves the right to use Zone 3 for any lawful purpose provided such activities do not interfere with the operation and maintenance of the Tunnel or jeopardize the integrity of the Tunnel, except that there shall be no well drilling.
13. BWS datum as established for the construction of the Rondout - West Branch Tunnel.

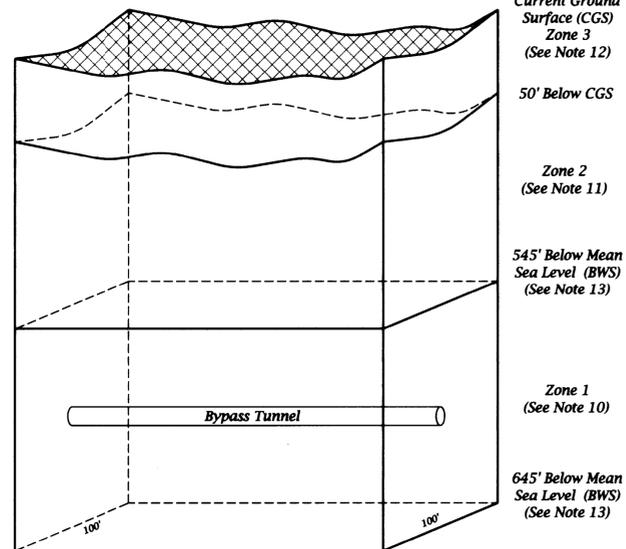

Detail A - Profile of
 Permanent Easement
 Not to Scale

THE CITY OF NEW YORK
 DEPARTMENT OF ENVIRONMENTAL
 PROTECTION
 BUREAU OF WATER SUPPLY
 Survey Map
 In The Matter Of Acquiring A Permanent Easement

From
**Michael J. Townes &
 Jessica A. Townes**

- Parcel 13 -
 Situate In
 Town Of Newburgh County Of Orange
 State Of New York

To Be Acquired By
The City Of New York
 For The Construction Of The
Rondout - West Branch Bypass Tunnel

And Appurtenances
 Date: September 23, 2013

Scale: 1" = 40'



Terry G. Ringler, Jr. L.S.
 NYC DEP SURVEYOR 3
 N.Y.S. License No. 050165

Final Approval & Adoption of Map



We, the undersigned, hereby certify that this map of real property in the Town of Newburgh, County of Orange, is adopted and approved for acquisition by the City of New York, pursuant to Title 5, Chapter 3, Subchapter 3 of the New York City Administrative Code.

Ch. NSTL 14
 Commissioner, New York City
 Department of Environmental Protection
 Date: 10/23/13

[Signature]
 Deputy Mayor
 City of New York
 Date: 11/4/2013



Grid North
 NAD 83 (GORS)

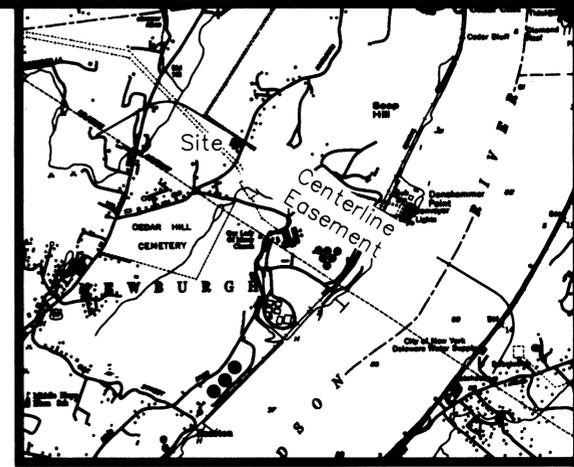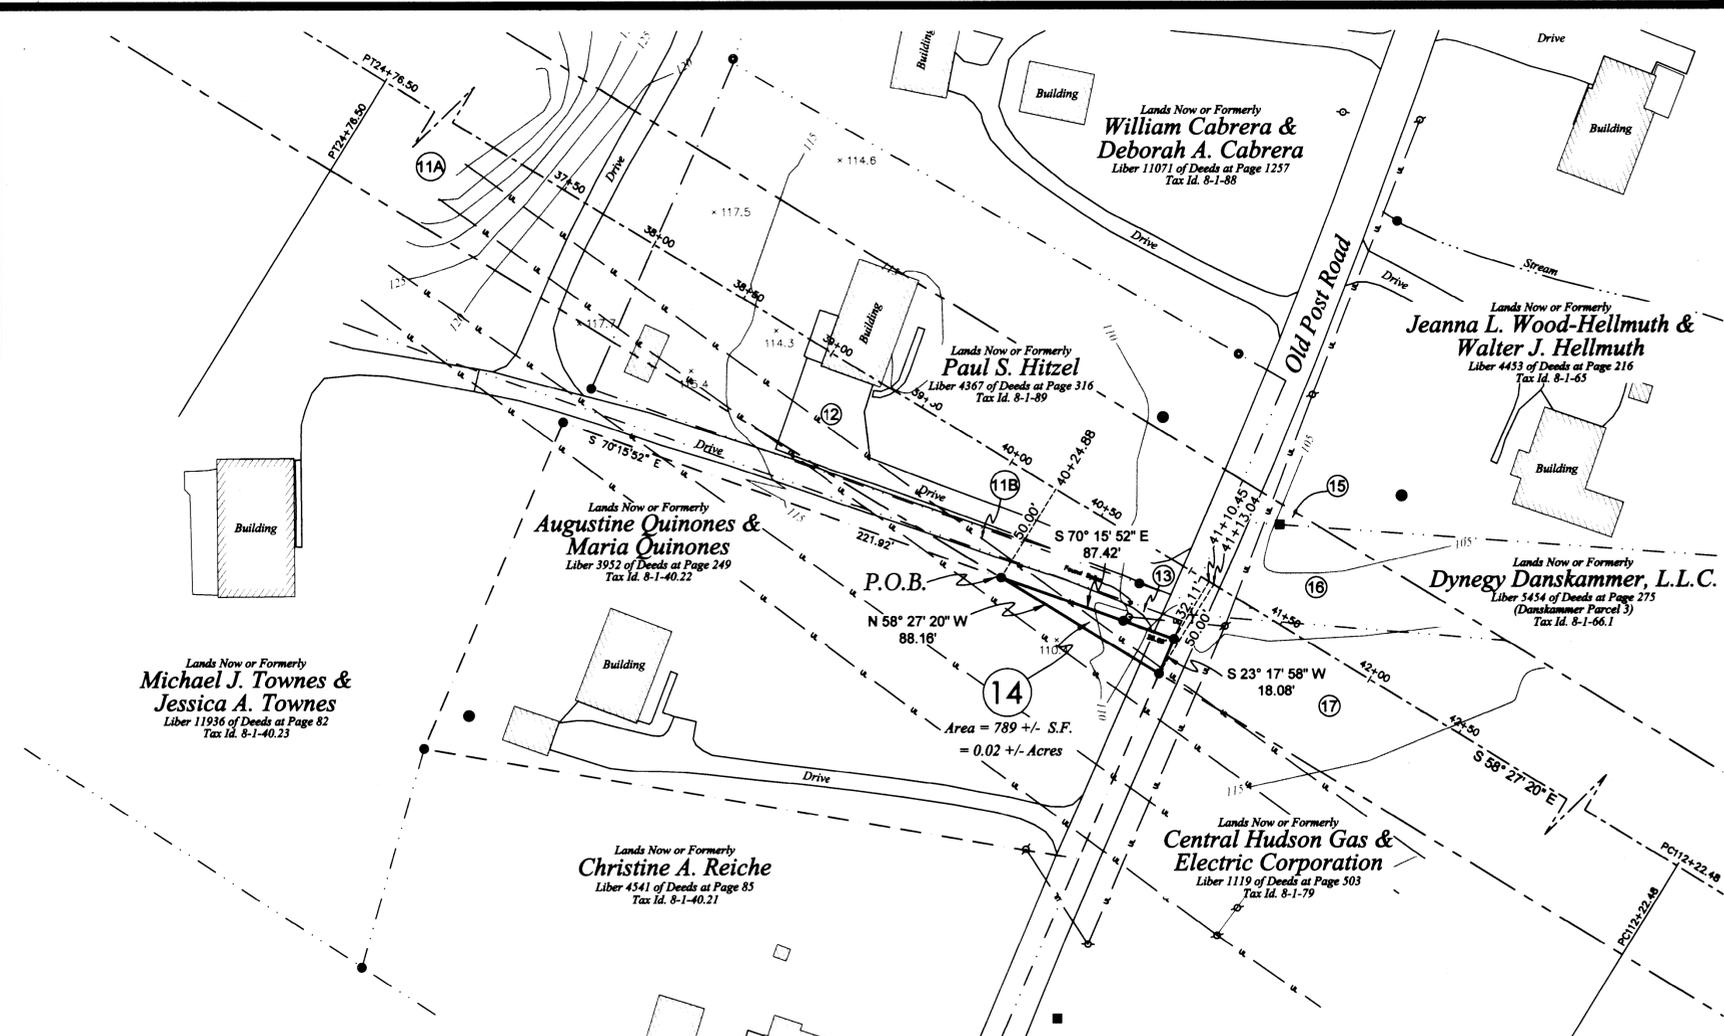

Site Location Map
 Not to Scale

Legend:

- Utility Pole
- Light Pole
- Recovered Iron Pipe
- Recovered Iron Rod
- Recovered Concrete Monument
- Well
- Overhead Utility Line
- Edge of Road/Driveway
- Boundary Line
- Acquisition Line
- Centerline Easement
- Easement Limits
- Guardrail
- Adjoining Boundary Line
- Wood Fence
- Contour
- Index Contour
- Obstructed Area Contour
- Obstructed Area Index Contour
- Spot Elevation
- Parcel Number
- P.O.B.
Point of Beginning

Map References:


1. Filed Map Number: 8347
 Filed On: June 25, 1987
 By: John C. Doyle & Associates
2. Filed Map Number: 8348
 Filed On: June 25, 1987
 By: John C. Doyle & Associates
3. Map entitled "Boundary Survey of Lands of Central Hudson Gas & Electric Corp. Transmission Line 311" Sheet 15 of 18
 By: Maser Consulting P.A.
 Dated: November 29, 2012

Deed Reference:

Thomas P. Greaven and Ruth E. Greaven to Augustina Quinones & Maria Quinones by deed dated December 16, 1993 and recorded in Liber 3952 of Deeds at Page 249 on December 21, 1993 in the Orange County Clerk's Office.

Notes:

1. Unauthorized alteration or addition to a survey map bearing a licensed Land Surveyor's seal is a violation of section 7209, subdivision 2 of the New York State Education Law.
2. Only copies from the original of this survey marked with an original of the Land Surveyor's inked seal shall be considered valid true copies.
3. Certifications indicated hereon signify that this survey was prepared in accordance with the existing Code of Practice for Land Surveys adopted by the New York State Association of Professional Land Surveyors, Inc. Said certification shall run only to the person for whom the survey is prepared and on his behalf the title company, governmental agency and lending institution listed hereon, and to the assignees of the lending institution. Certifications are not transferable to additional institutions or subsequent owners.
4. The location of underground improvements or encroachments, if any exist or are shown hereon, are not certified.
5. This map may not be used in connection with a "Survey Affidavit" or similar document, statement or mechanism to obtain title insurance for any subsequent or future grantees.
6. Subject to any and all utility easements of record if any.
7. Topographic features shown hereon are based upon aerial mapping performed by EAMAPS, LLC from aerial photography taken on December 11, 2010 and provided by Edman Anthony as certified by Mark S. Coon, LS on April 27, 2011.
8. Contour lines shown hereon represent current ground surface (CGS) referenced to NAVD 88 as determined from aerial mapping (see note 7).
9. All distances shown hereon are based upon the New York State Plane Coordinate System, East Zone NAD 83 (GORS). To convert from grid distances to horizontal ground distances the grid distances shown hereon should be divided by the combined factor of 0.9999294477.
10. Zone 1 - The City of New York shall have the exclusive right to occupy, construct, reconstruct, operate, inspect, monitor and maintain the Tunnel for the conveyance of water as part of the New York City municipal water supply system. All structures, materials and facilities, installed or excavated from within Zone 1 shall be the property of the City of New York.
11. Zone 2 - Augustina Quinones & Maria Quinones, their successors and or assigns reserves the right to use Zone 2 for any lawful purpose provided such activities do not interfere with the operation and maintenance of the Tunnel or jeopardize the integrity of the Tunnel, except that there shall be no mining, blasting, well drilling or well improvement activities.
12. Zone 3 - Augustina Quinones & Maria Quinones, their successors and or assigns reserves the right to use Zone 3 for any lawful purpose provided such activities do not interfere with the operation and maintenance of the Tunnel or jeopardize the integrity of the Tunnel, except that there shall be no well drilling.
13. BWS datum as established for the construction of the Rondout - West Branch Tunnel.

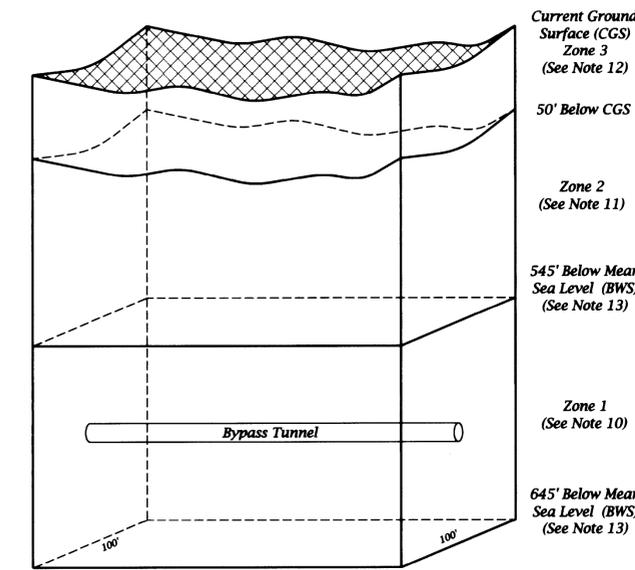

Detail A - Profile of
 Permanent Easement
 Not to Scale


Certification:
 I hereby certify that this map was prepared from deeds and maps of record, and an accurate survey performed by me, or under my direction.

Certified to:
 City of New York
 Augustina Quinones & Maria Quinones



Terry G. Ringler, Jr. L.S.
 NYC DEP SURVEYOR 3
 N.Y.S. License No. 050165



THE CITY OF NEW YORK
 DEPARTMENT OF ENVIRONMENTAL PROTECTION
 BUREAU OF WATER SUPPLY
 Survey Map
 In The Matter Of Acquiring A Permanent Easement
 From
Augustina Quinones & Maria Quinones
 - Parcel 14 -
 Situate In
 Town Of Newburgh County Of Orange
 State Of New York
 To Be Acquired By
 The City Of New York
 For The Construction Of The
Rondout - West Branch Bypass Tunnel
 And Appurtenances
 Date: September 23, 2013
 Scale: 1" = 40'

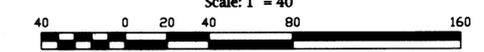

Final Approval & Adoption of Map

We, the undersigned, hereby certify that this map of real property in the Town of Newburgh, County of Orange, is adopted and approved for acquisition by the City of New York, pursuant to Title 5, Chapter 3, Subchapter 3 of the New York City Administrative Code.

Ch. N. STELLI 10/23/13
 Commissioner, New York City Date
 Department of Environmental Protection
[Signature] 11/4/13
 Deputy Mayor Date
 City of New York

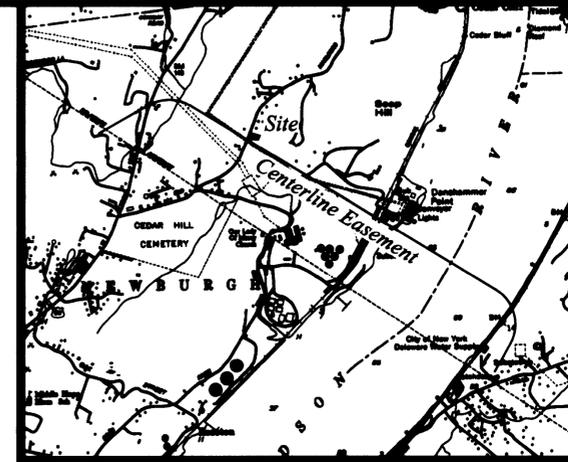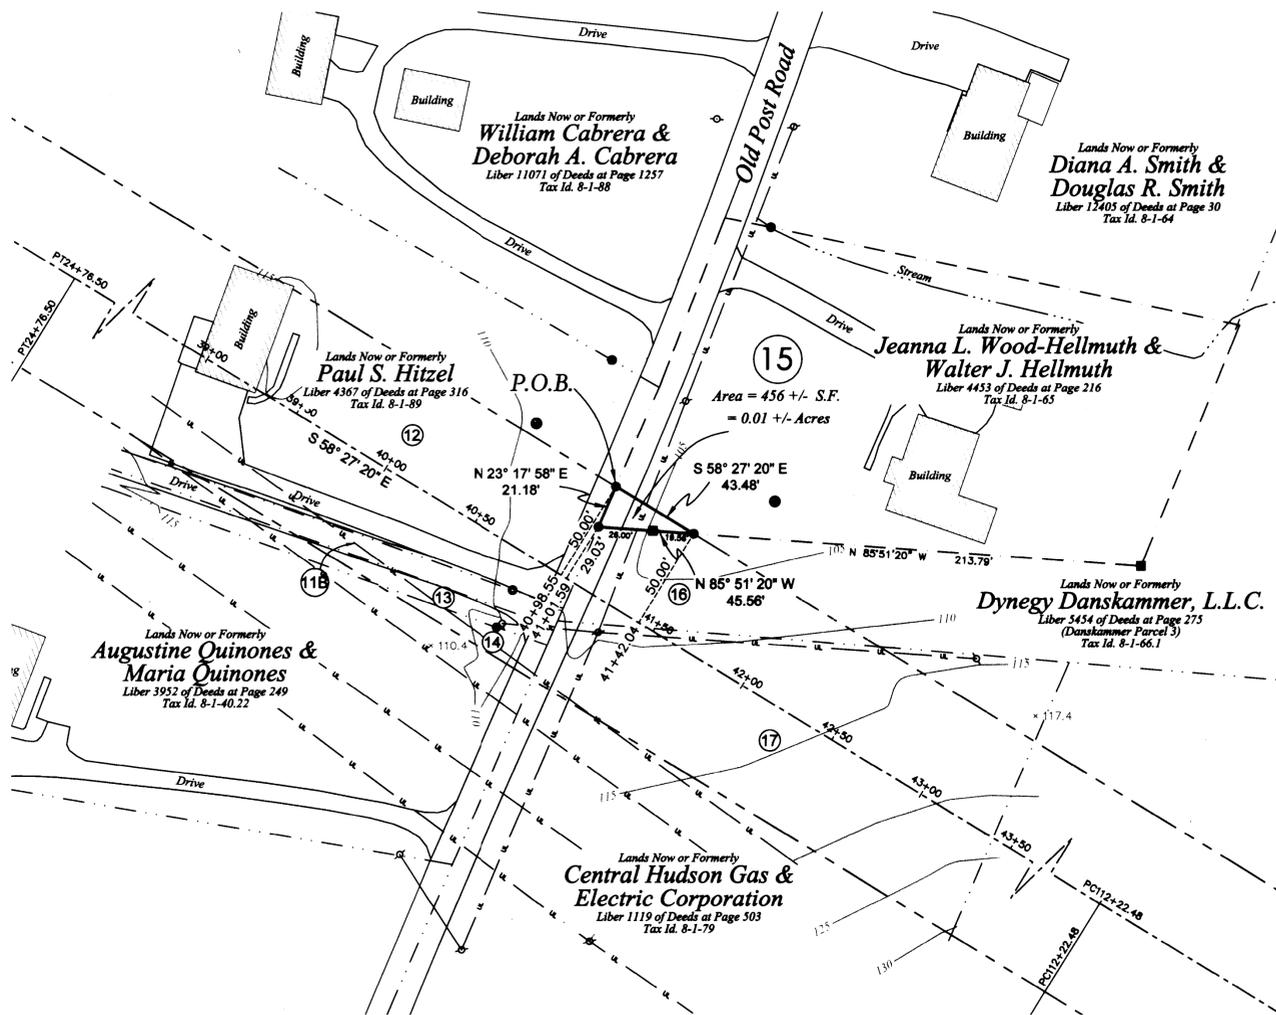

Site Location Map
Not to Scale

Legend:

- Utility Pole
- Light Pole
- Recovered Iron Pipe
- Recovered Iron Rod
- Recovered Concrete Monument
- Well
- Overhead Utility Line
- Edge of Road/Driveway
- Boundary Line
- Acquisition Line
- Centerline Easement
- Easement Limits
- Guardrail
- Adjoining Boundary Line
- Wood Fence
- Contour
- Index Contour
- Obstructed Area Contour
- Obstructed Area Index Contour
- Spot Elevation
- Parcel Number
- P.O.B. Point of Beginning

Map Reference:


Map entitled "Danskammer Site - 2 of 2 Survey Map showing Parcels and Easements"
 BY: Hayward and Pokan Associates.
 Certified on: January 25, 2001

Deed Reference:

Joseph A. Dopico and Felicia M. Dopico to Jeanna L. Wood-Hellmuth and Walter J. Hellmuth by deed dated September 17, 1996 and recorded in Liber 4453 of Deeds at Page 216 on September 20, 1996 in the Orange County Clerk's Office.


Notes:

1. Unauthorized alteration or addition to a survey map bearing a licensed Land Surveyor's seal is a violation of section 7209, subdivision 2 of the New York State Education Law.
2. Only copies from the original of this survey marked with an original of the Land Surveyor's inked seal shall be considered valid true copies.
3. Certifications indicated hereon signify that this survey was prepared in accordance with the existing Code of Practice for Land Surveys adopted by the New York State Association of Professional Land Surveyors, Inc. Said certification shall run only to the person for whom the survey is prepared and on his behalf the title company, governmental agency and lending institution listed hereon, and to the assignees of the lending institution. Certifications are not transferable to additional institutions or subsequent owners.
4. The location of underground improvements or encroachments, if any exist or are shown hereon, are not certified.
5. This map may not be used in connection with a "Survey Affidavit" or similar document, statement or mechanism to obtain title insurance for any subsequent or future grantees.
6. Subject to any and all utility easements of record if any.
7. Topographic features shown hereon are based upon aerial mapping performed by EAMAPS, LLC from aerial photography taken on December 11, 2010 and provided by Erman Anthony as certified by Mark S. Coon, LS on April 27, 2011.
8. Contour lines shown hereon represent current ground surface (CGS) referenced to NAVD 88 as determined from aerial mapping (see note 7).
9. All distances shown hereon are based upon the New York State Plane Coordinate System, East Zone NAD 83 (CORS). To convert from grid distances to horizontal ground distances the grid distances shown hereon should be divided by the combined factor of 0.99992394477.
10. Zone 1 - The City of New York shall have the exclusive right to occupy, construct, reconstruct, operate, inspect, monitor and maintain the tunnel for the conveyance of water as part of the New York City municipal water supply system. All structures, materials and facilities, installed or excavated from within Zone 1 shall be the property of the City of New York.
11. Zone 2 - Jeanna L. Wood-Hellmuth & Walter J. Hellmuth, their successors and or assigns reserves the right to use Zone 2 for any lawful purpose provided such activities do not interfere with the operation and maintenance of the Tunnel or jeopardize the integrity of the Tunnel, except that there shall be no mining, blasting, well drilling or well improvement activities.
12. Zone 3 - Jeanna L. Wood-Hellmuth & Walter J. Hellmuth, their successors and or assigns reserves the right to use Zone 3 for any lawful purpose provided such activities do not interfere with the operation and maintenance of the Tunnel or jeopardize the integrity of the Tunnel, except that there shall be no well drilling.
13. BWS datum as established for the construction of the Rondout - West Branch Tunnel.

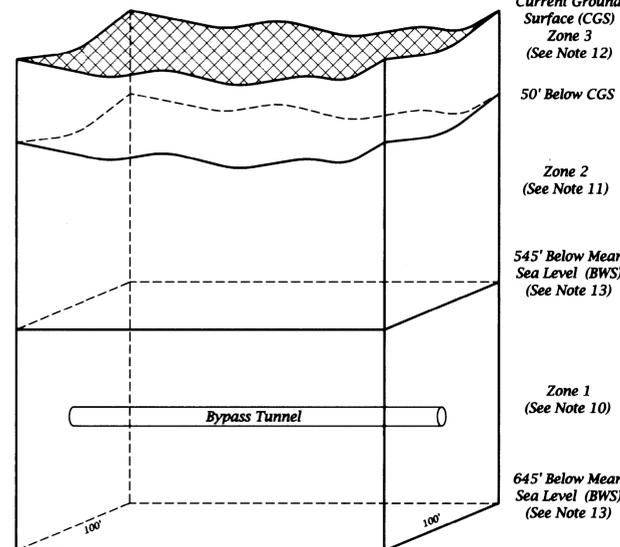

Detail A - Profile of
Permanent Easement
Not to Scale

THE CITY OF NEW YORK
 DEPARTMENT OF ENVIRONMENTAL
 PROTECTION
 BUREAU OF WATER SUPPLY
 Survey Map
 In The Matter Of Acquiring A Permanent Easement
 From
**Jeanna L. Wood-Hellmuth &
 Walter J. Hellmuth**
 - Parcel 15 -
 Situate In
 Town Of Newburgh County Of Orange
 State Of New York
 To Be Acquired By
 The City Of New York
 For The Construction Of The
Rondout - West Branch Bypass Tunnel
 And Appurtenances
 Date: September 23, 2013

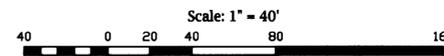

Certification:
 I hereby certify that this map was prepared from deeds and maps of record, and an accurate survey performed by me, or under my direction.

Certified to:
 City of New York
 Jeanna L. Wood-Hellmuth & Walter J. Hellmuth



Terry G. Ringler, Jr. L.S.
 NYC DEP SURVEYOR 3
 N.Y.S. License No. 050165

Final Approval & Adoption of Map



We, the undersigned, hereby certify that this map of real property in the Town of Newburgh, County of Orange, is adopted and approved for acquisition by the City of New York, pursuant to Title 5, Chapter 3, Subchapter 3 of the New York City Administrative Code.

Ch. N. Stiff 10/23/12
 Commissioner, New York City
 Department of Environmental Protection
 Date

[Signature] 11/4/2013
 Deputy Mayor
 City of New York
 Date



Grid North
 NAD 83 (CORS)

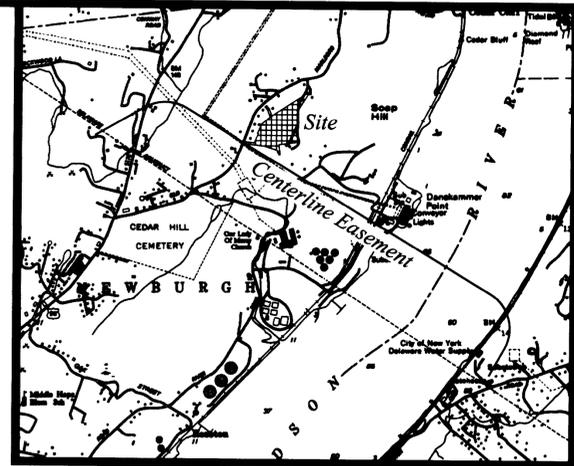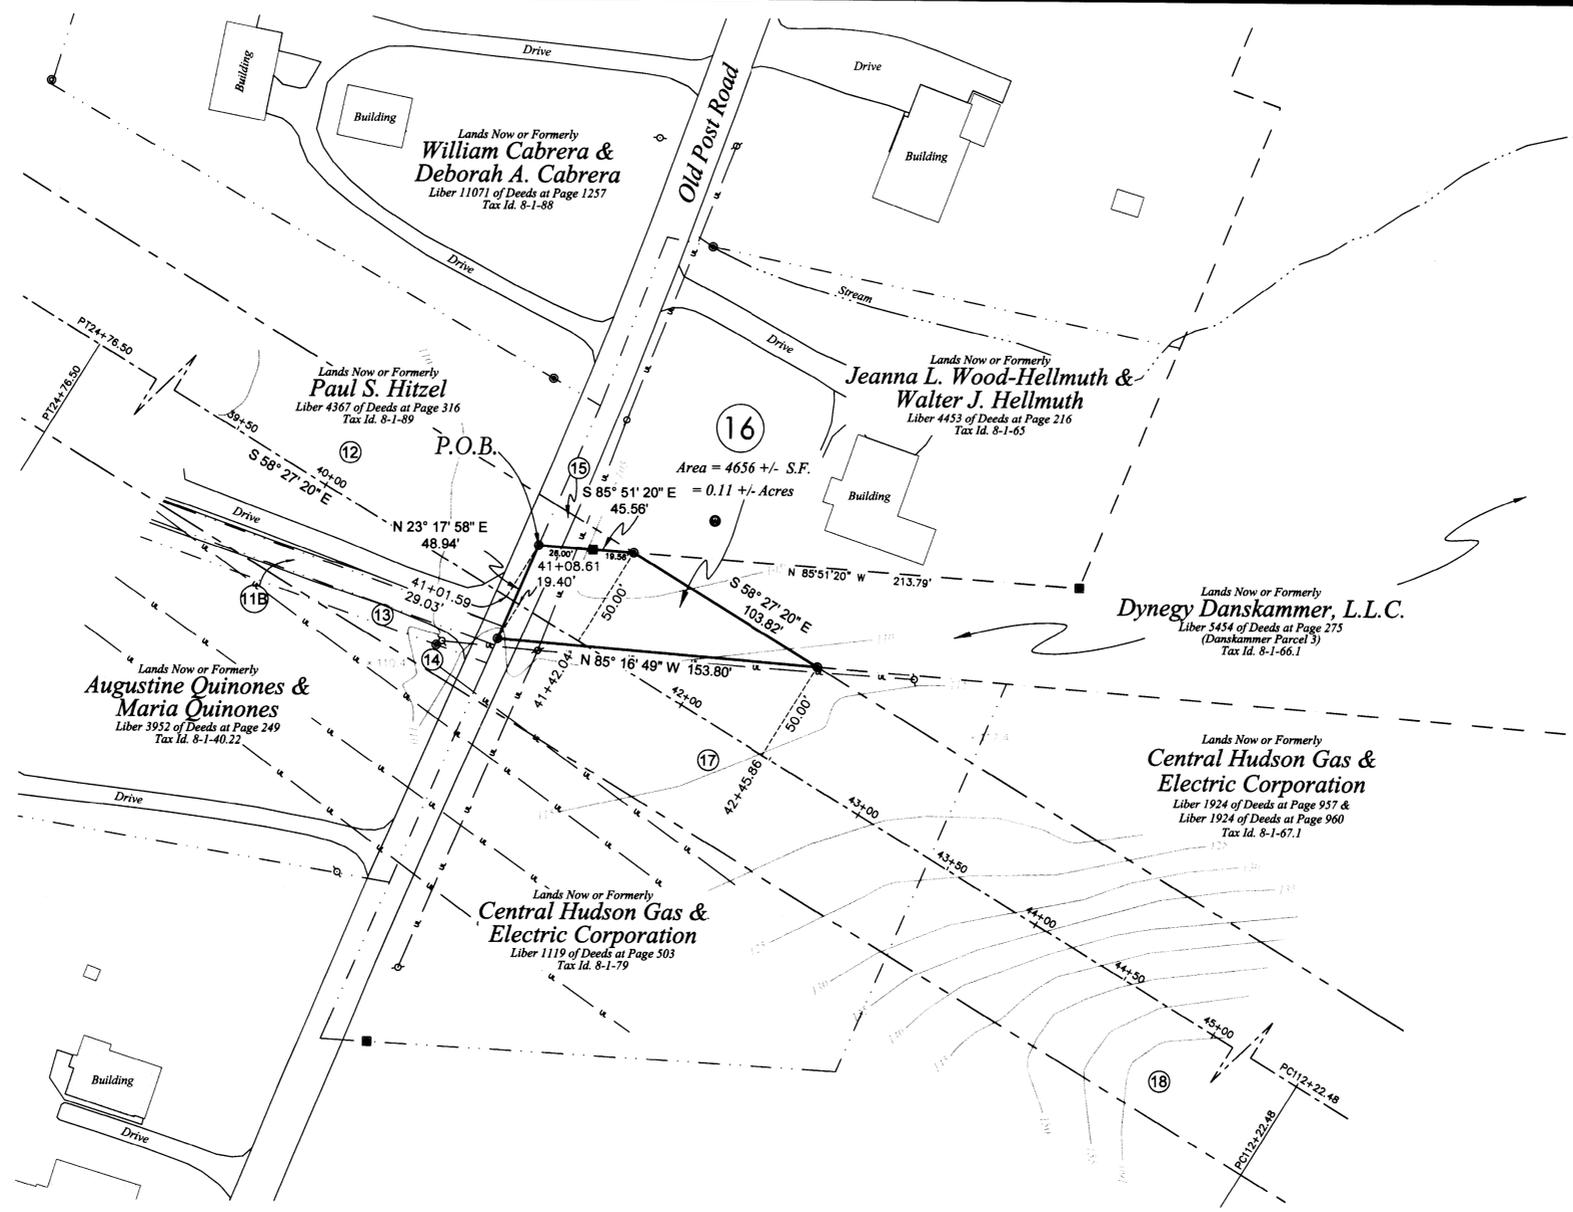

Site Location Map
 Not to Scale

Legend:

- Utility Pole
- Light Pole
- Recovered Iron Pipe
- Recovered Iron Rod
- Recovered Concrete Monument
- Well
- Overhead Utility Line
- Edge of Road/Driveway
- Boundary Line
- Acquisition Line
- Centerline Easement
- Easement Limits
- Guardrail
- Adjoining Boundary Line
- Wood Fence
- Contour
- Index Contour
- Obstructed Area Contour
- Obstructed Area Index Contour
- Spot Elevation
- Parcel Number
- P.O.B.

Map References:


1. Map entitled "Danskammer Site - 2 of 2 Survey Map showing Parcels and Easements" by Hayward and Pagan Associates, Certified On: January 25, 2001.
2. Map entitled "Boundary Survey of Lands of Central Hudson Gas & Electric Corp. Transmission Line 311" Sheet 15 of 18" by Maser Consulting P.A., Dated: November 29, 2012.

Deed Reference:

Central Hudson Gas & Electric Corporation to Dynegy Danskammer, L.L.C. by deed dated January 30, 2001 and recorded in Liber 5454 of Deeds at Page 275 on February 2, 2001 in the Orange County Clerk's Office.

Notes:

1. Unauthorized alteration or addition to a survey map bearing a licensed Land Surveyor's seal is a violation of section 7209, subdivision 2 of the New York State Education Law.
2. Only copies from the original of this survey marked with an original of the Land Surveyor's inked seal shall be considered valid true copies.
3. Certifications indicated hereon signify that this survey was prepared in accordance with the existing Code of Practice for Land Surveys adopted by the New York State Association of Professional Land Surveyors, Inc. Said certification shall run only to the person for whom the survey is prepared and on his behalf the title company, governmental agency and lending institution listed hereon, and to the assignees of the lending institution. Certifications are not transferable to additional institutions or subsequent owners.
4. The location of underground improvements or encroachments, if any exist or are shown hereon, are not certified.
5. This map may not be used in connection with a "Survey Affidavit" or similar document, statement or mechanism to obtain title insurance for any subsequent or future grantees.
6. Subject to any and all utility easements of record if any.
7. Topographic features shown hereon are based upon aerial mapping performed by EAMAPS, LLC from aerial photography taken on December 11, 2010 and provided by Erdman Anthony as certified by Mark S. Coon, LS on April 27, 2011.
8. Contour lines shown hereon represent current ground surface (CGS) referenced to NAVD 88 as determined from aerial mapping (see note 7).
9. All distances shown hereon are based upon the New York State Plane Coordinate System, East Zone NAD 83 (CORS). To convert from grid distances to horizontal ground distances the grid distances shown hereon should be divided by the combined factor of 0.99992394477.
10. Zone 1 - The City of New York shall have the exclusive right to occupy, construct, reconstruct, operate, inspect, monitor and maintain the Tunnel for the conveyance of water as part of the New York City municipal water supply system. All structures, materials and facilities, installed or excavated from within Zone 1 shall be the property of the City of New York.
11. Zone 2 - Dynegy Danskammer, L.L.C., its successors and or assigns reserves the right to use Zone 2 for any lawful purpose provided such activities do not interfere with the operation and maintenance of the Tunnel or jeopardize the integrity of the Tunnel, except that there shall be no mining, blasting, well drilling or well improvement activities.
12. Zone 3 - Dynegy Danskammer, L.L.C., its successors and or assigns reserves the right to use Zone 3 for any lawful purpose provided such activities do not interfere with the operation and maintenance of the Tunnel or jeopardize the integrity of the Tunnel, except that there shall be no well drilling.
13. BWS datum as established for the construction of the Rondout - West Branch Tunnel.

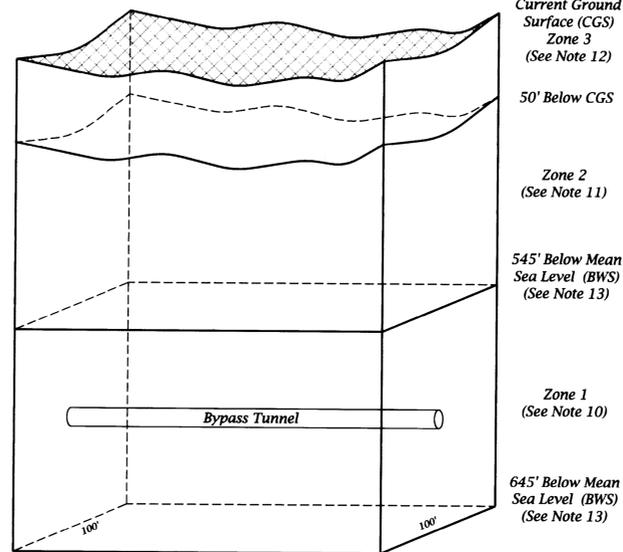

Detail A - Profile of
 Permanent Easement
 Not to Scale

THE CITY OF NEW YORK
 DEPARTMENT OF ENVIRONMENTAL
 PROTECTION
 BUREAU OF WATER SUPPLY
Survey Map
 In The Matter Of Acquiring A Permanent Easement
 From
Dynegy Danskammer, L.L.C.
 - Parcel 16 -
 Situate In
 Town Of Newburgh County Of Orange
 State Of New York
 To Be Acquired By
 The City Of New York
 For The Construction Of The
Rondout - West Branch Bypass Tunnel
 And Appurtenances
 Date: September 23, 2013

Scale: 1" = 40'





Terry G. Ringler, Jr., L.S.
 NYC DEP SURVEYOR 3
 N.Y.S. License No. 050165

Final Approval & Adoption of Map

We, the undersigned, hereby certify that this map of real property in the Town of Newburgh, County of Orange, is adopted and approved for acquisition by the City of New York, pursuant to Title 5, Chapter 3, Subchapter 3 of the New York City Administrative Code.

[Signature] 10/23/13
 Commissioner, New York City
 Department of Environmental Protection
 Date

[Signature] 11/4/13
 Deputy Mayor
 City of New York
 Date

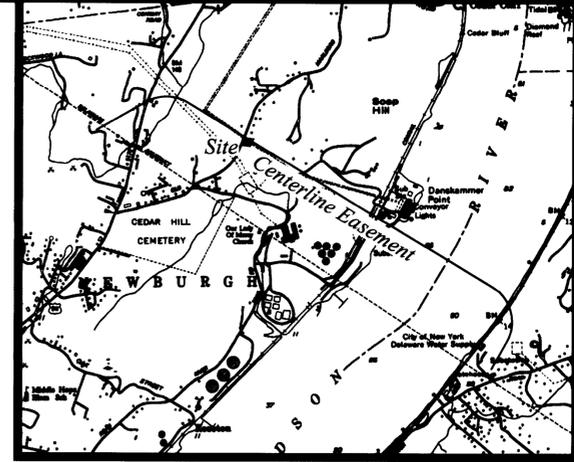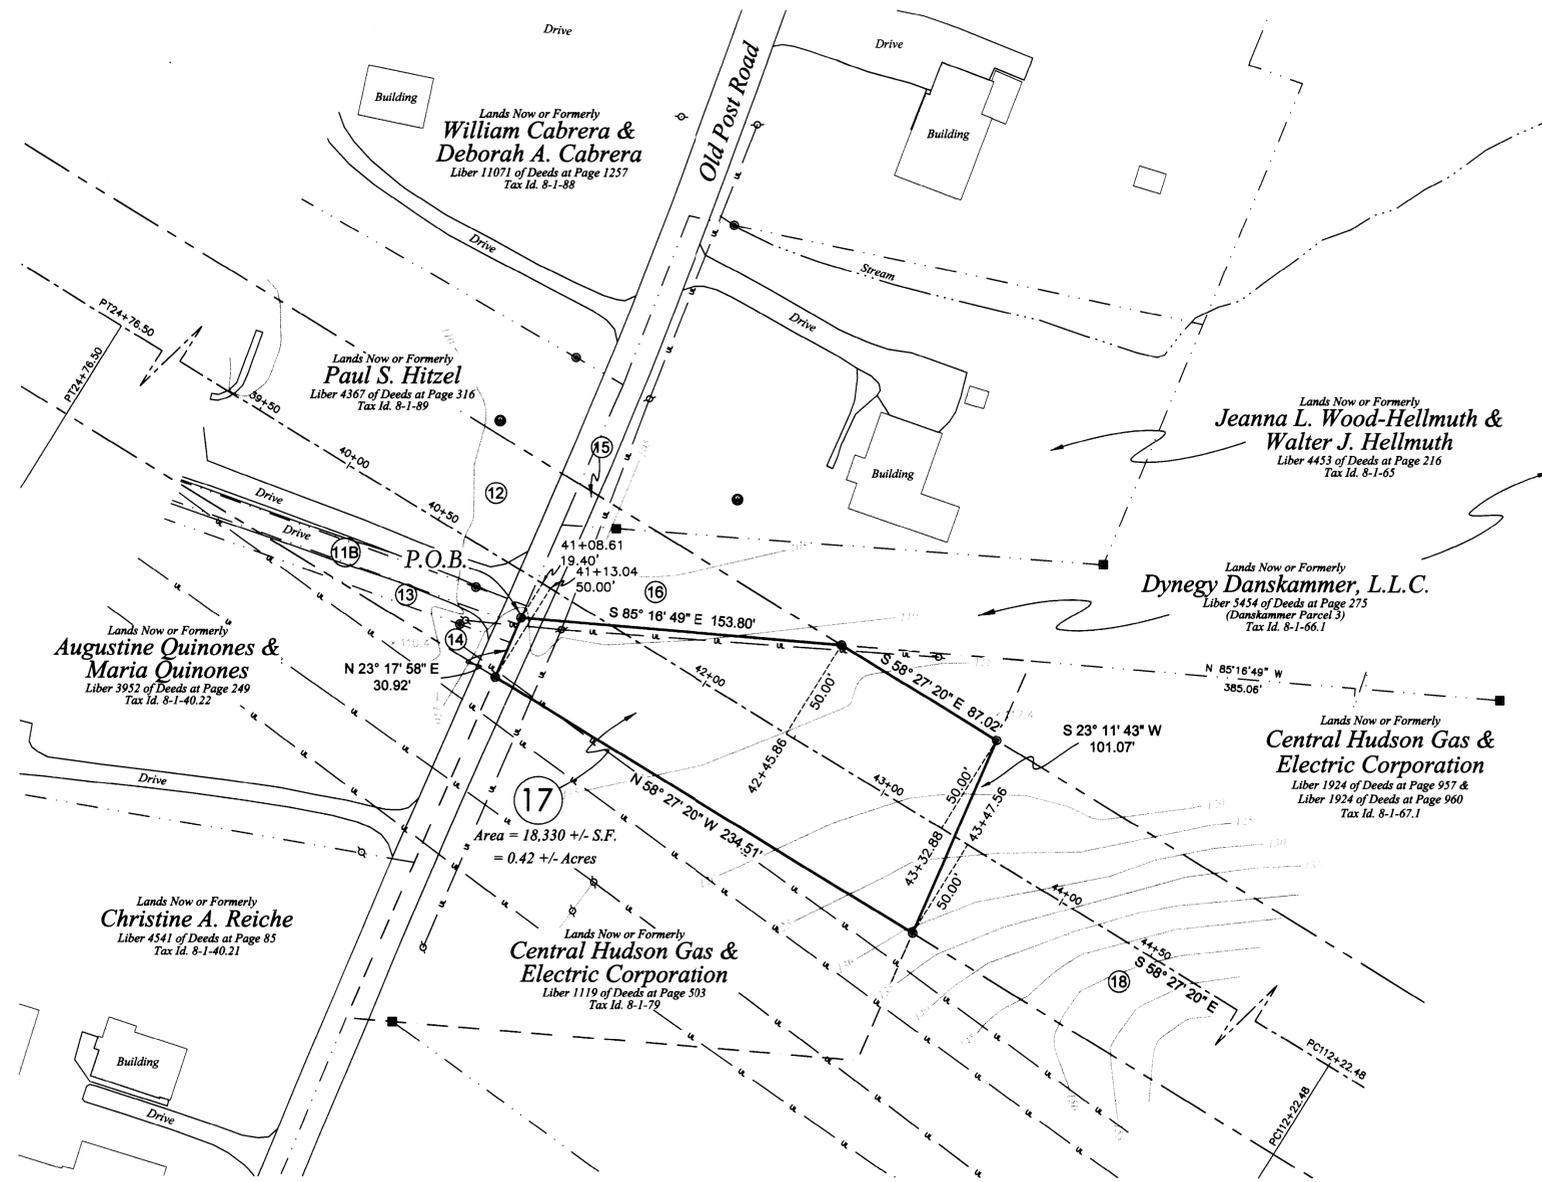

Site Location Map
 Not to Scale

Legend:

- Utility Pole
- Light Pole
- Recovered Iron Pipe
- Recovered Iron Rod
- Recovered Concrete Monument
- Well
- Overhead Utility Line
- Edge of Road/Driveway
- Boundary Line
- Acquisition Line
- Centerline Easement
- Easement Limits
- Guardrail
- Adjoining Boundary Line
- Wood Fence
- Contour
- Index Contour
- Obstructed Area Contour
- Obstructed Area Index Contour
- Spot Elevation
- Parcel Number
- P.O.B. Point of Beginning

Map References:


- Map entitled "Danskammer Site - 2 of 2 Survey Map showing Parcels and Easements" By: Hayward and Pagan Associates. Certified On: January 25, 2001.
- Map entitled "Boundary Survey of Lands of Central Hudson Gas & Electric Corp. Transmission Line 311' Sheets 15 & 16 of 18" By: Maser Consulting P.A. Dated: November 29, 2012.

Deed Reference:

Dominick Cacciatore to Central Hudson Gas & Electric Corporation by deed dated March 30, 1949 and recorded in Liber 1119 of Deeds at Page 503 on April 26, 1949 in the Orange County Clerk's Office.


Notes:

- Unauthorized alteration or addition to a survey map bearing a licensed Land Surveyor's seal is a violation of section 7209, subdivision 2 of the New York State Education Law.
- Only copies from the original of this survey marked with an original of the Land Surveyor's inked seal shall be considered valid true copies.
- Certifications indicated hereon signify that this survey was prepared in accordance with the existing Code of Practice for Land Surveys adopted by the New York State Association of Professional Land Surveyors, Inc. Said certification shall run only to the person for whom the survey is prepared and on his behalf the title company, governmental agency and lending institution listed hereon, and to the assignees of the lending institution. Certifications are not transferable to additional institutions or subsequent owners.
- The location of underground improvements or encroachments, if any exist or are shown hereon, are not certified.
- This map may not be used in connection with a "Survey Affidavit" or similar document, statement or mechanism to obtain title insurance for any subsequent or future grantees.
- Subject to any and all utility easements of record if any.
- Topographic features shown hereon are based upon aerial mapping performed by EAMAPS, LLC from aerial photography taken on December 11, 2010 and provided by Erdman Anthony as certified by Mark S. Coon, LS on April 27, 2011.
- Contour lines shown hereon represent current ground surface (CGS) referenced to NAVD 88 as determined from aerial mapping (see note 7).
- All distances shown hereon are based upon the New York State Plane Coordinate System, East Zone NAD 83 (COR). To convert from grid distances to horizontal ground distances the grid distances shown hereon should be divided by the combined factor of 0.99992394477.
- Zone 1 - The City of New York shall have the exclusive right to occupy, construct, reconstruct, operate, inspect, monitor and maintain the Tunnel for the conveyance of water as part of the New York City municipal water supply system. All structures, materials and facilities, installed or excavated from within Zone 1 shall be the property of the City of New York.
- Zone 2 - Central Hudson Gas & Electric Corporation, its successors and or assigns reserves the right to use Zone 2 for any lawful purpose provided such activities do not interfere with the operation and maintenance of the Tunnel or jeopardize the integrity of the Tunnel, except that there shall be no mining, blasting, well drilling or well improvement activities.
- Zone 3 - Central Hudson Gas & Electric Corporation, its successors and or assigns reserves the right to use Zone 3 for any lawful purpose provided such activities do not interfere with the operation and maintenance of the Tunnel or jeopardize the integrity of the Tunnel, except that there shall be no well drilling.
- BWS datum as established for the construction of the Rondout - West Branch Tunnel.

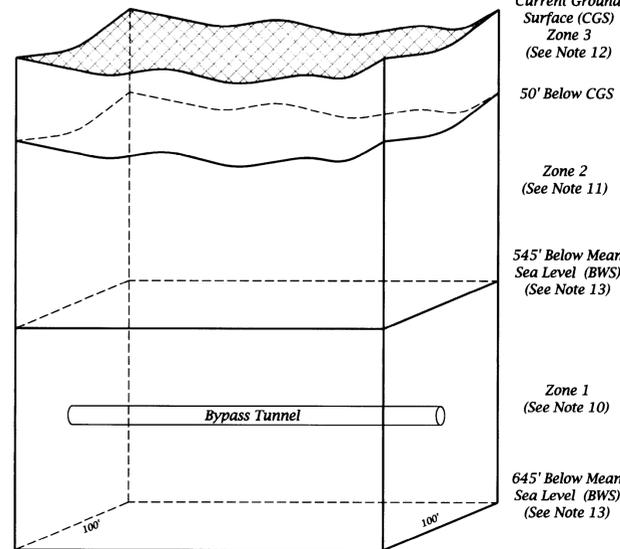

Detail A - Profile of
 Permanent Easement
 Not to Scale

THE CITY OF NEW YORK
 DEPARTMENT OF ENVIRONMENTAL
 PROTECTION
 BUREAU OF WATER SUPPLY
 Survey Map
 In The Matter Of Acquiring A Permanent Easement
 From
**Central Hudson Gas & Electric
 Corporation**
 - Parcel 17 -
 Situate In
 Town Of Newburgh County Of Orange
 State Of New York
 To Be Acquired By
 The City Of New York
 For The Construction Of The
Rondout - West Branch Bypass Tunnel
 And Appurtenances
 Date: September 23, 2013

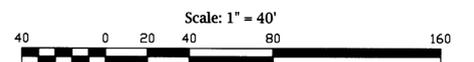

Certification:
 I hereby certify that this map was prepared from deeds and maps of record, and an accurate survey performed by me, or under my direction.

Certified to:
 City of New York
 Central Hudson Gas & Electric Corporation



Terry G. Ringler, Jr. L.S.
 NYC DEP SURVEYOR 3
 N.Y.S. License No. 050165

Lands Now or Formerly
Dyneyg Danskammer, L.L.C.
 Liber 5434 of Deeds at Page 275
 (Danskammer Parcel 3)
 Tax Id. 8-1-66.1

Lands Now or Formerly
Central Hudson Gas & Electric Corporation
 Liber 1119 of Deeds at Page 503
 Tax Id. 8-1-79

Lands Now or Formerly
Central Hudson Gas & Electric Corporation
 Liber 1924 of Deeds at Page 957 &
 Liber 1924 of Deeds at Page 960
 Tax Id. 8-1-67.1

Lands Now or Formerly
Central Hudson Gas & Electric Corporation
 Liber 2213 of Deeds at Page 1069
 Tax Id. 8-1-72

Lands Now or Formerly
Central Hudson Gas & Electric Corporation
 Liber 2217 of Deeds at Page 599
 Tax Id. 8-1-69

Lands Now or Formerly
Central Hudson Gas & Electric Corporation
 Liber 5434 of Deeds at Page 290
 Tax Id. 8-1-67.2

Final Approval & Adoption of Map

We, the undersigned, hereby certify that this map of real property in the Town of Newburgh, County of Orange, is adopted and approved for acquisition by the City of New York, pursuant to Title 5, Chapter 3, Subchapter 3 of the New York City Administrative Code.

[Signature] 10/23/13
 Commissioner, New York City
 Department of Environmental Protection
 Date

[Signature] 11/4/2013
 Deputy Mayor
 City of New York
 Date

Map References:

- Map entitled "Danskammer Site - 2 of 2 Survey Map showing Parcels and Easements" by: Hayward and Pagan Associates, Certified On: January 25, 2001
- Map entitled "Boundary Survey of Lands of Central Hudson Gas & Electric Corp. Transmission Line 311" Sheet 16 of 18 by: Master Consulting P.A., Dated: November 29, 2012

Deed References:


- Phoenix Development Company, Inc. to Central Hudson Gas & Electric Corporation by deed dated November 6, 1972 and recorded in Liber 1924 of Deeds of Page 957 on November 8, 1972 in the Orange County Clerk's Office.
- Phoenix Development Company, Inc. to Central Hudson Gas & Electric Corporation by deed dated November 6, 1972 and recorded in Liber 1924 of Deeds of Page 960 on November 8, 1972 in the Orange County Clerk's Office.

Certification:
 I hereby certify that this map was prepared from deeds and maps of record, and an accurate survey performed by me, or under my direction.

Certified to:
 City of New York
 Central Hudson Gas & Electric Corporation



Terry G. Ringler, Jr. L.S.
 NYC DEP SURVEYOR 3
 N.Y.S. License No. 050165

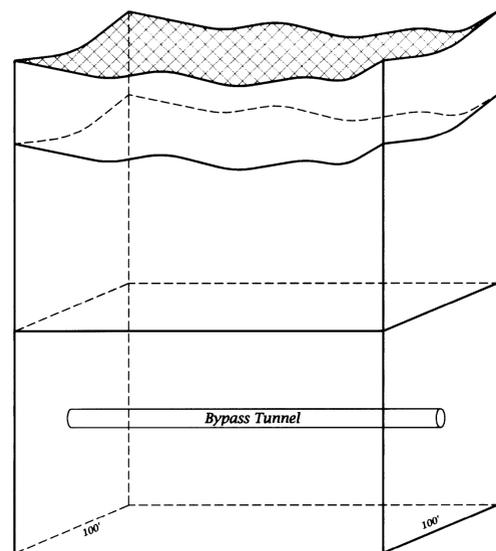

Detail A - Profile of Permanent Easement
 Not to Scale

Current Ground Surface (CGS)
 Zone 3
 (See Note 12)

50' Below CGS
 Zone 2
 (See Note 11)


545' Below Mean Sea Level (BWS)
 (See Note 13)

Zone 1
 (See Note 10)

645' Below Mean Sea Level (BWS)
 (See Note 13)

Notes:

- Unauthorized alteration or addition to a survey map bearing a licensed Land Surveyor's seal is a violation of section 7209, subdivision 2 of the New York State Education Law.
- Only copies from the original of this survey marked with an original of the Land Surveyor's inked seal shall be considered valid true copies.
- Certifications indicated hereon signify that this survey was prepared in accordance with the existing Code of Practice for Land Surveys adopted by the New York State Association of Professional Land Surveyors, Inc. Said certification shall run only to the person for whom the survey is prepared and on his behalf the title company, governmental agency and lending institution listed hereon, and to the assignees of the lending institution. Certifications are not transferable to additional institutions or subsequent owners.
- The location of underground improvements or encroachments, if any exist or are shown hereon, are not certified.
- This map may not be used in connection with a "Survey Affidavit" or similar document, statement or mechanism to obtain title insurance for any subsequent or future grantees.
- Subject to any and all utility easements of record if any.
- Topographic features shown hereon are based upon aerial mapping performed by EAMAPS, LLC from aerial photography taken on December 11, 2010 and provided by Edman Anthony as certified by Mark S. Coon, LS on April 27, 2011.
- Contour lines shown hereon represent current ground surface (CGS) referenced to NAVD 88 as determined from aerial mapping (see note 7).
- All distances shown hereon are based upon the New York State Plane Coordinate System, East Zone NAD 83 (COR). To convert from grid distances to horizontal ground distances the grid distances shown here on should be divided by the combined factor of 0.99992394477.
- Zone 1 - The City of New York shall have the exclusive right to occupy, construct, reconstruct, operate, inspect, monitor and maintain the Tunnel for the conveyance of water as part of the New York City municipal water supply system. All structures, materials and facilities, installed or excavated from within Zone 1 shall be the property of the City of New York.
- Zone 2 - Central Hudson Gas & Electric Corporation, its successors and or assigns reserves the right to use Zone 2 for any lawful purpose provided such activities do not interfere with the operation and maintenance of the Tunnel or jeopardize the integrity of the Tunnel, except that there shall be no mining, blasting, well drilling or well improvement activities.
- Zone 3 - Central Hudson Gas & Electric Corporation, its successors and or assigns reserves the right to use Zone 3 for any lawful purpose provided such activities do not interfere with the operation and maintenance of the Tunnel or jeopardize the integrity of the Tunnel, except that there shall be no well drilling.
- BWS datum as established for the construction of the Rondout - West Branch Tunnel.

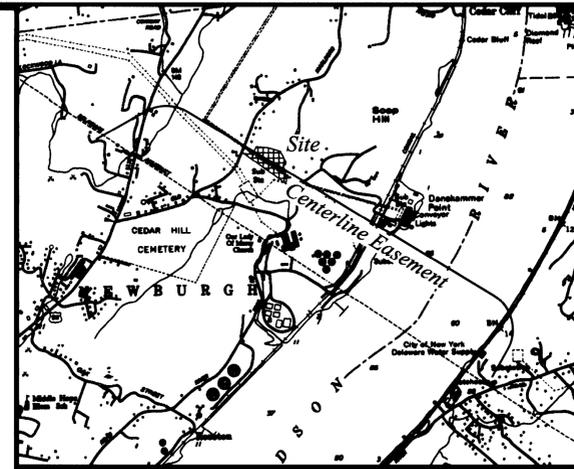


Site Location Map
 Not to Scale

Legend:

- Utility Pole
- Light Pole
- Recovered Iron Pipe
- Recovered Iron Rod
- Recovered Concrete Monument
- Well
- Overhead Utility Line
- Edge of Road/Driveway
- Boundary Line
- Acquisition Line
- Centerline Easement
- Easement Limits
- Guardrail
- Adjoining Boundary Line
- Wood Fence
- Contour
- Index Contour
- Obstructed Area Contour
- Obstructed Area Index Contour
- Spot Elevation
- Parcel Number
- Point of Beginning

176.2
 ③
 P.O.B.

THE CITY OF NEW YORK
 DEPARTMENT OF ENVIRONMENTAL PROTECTION
 BUREAU OF WATER SUPPLY
Survey Map
 In The Matter Of Acquiring A Permanent Easement
 From
Central Hudson Gas & Electric Corporation
 - Parcel 18 -
 Situate In
 Town Of Newburgh County Of Orange
 State Of New York
 To Be Acquired By
 The City Of New York
 For The Construction Of The
Rondout - West Branch Bypass Tunnel
 And Appurtenances
 Date: September 23, 2013

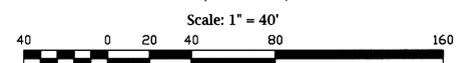


Final Approval & Adoption of Map


We, the undersigned, hereby certify that this map of real property in the Town of Newburgh, County of Orange, is adopted and approved for acquisition by the City of New York, pursuant to Title 5, Chapter 3, Subchapter 3 of the New York City Administrative Code.

Ch. N. S. L. L.
 Commissioner, New York City
 Department of Environmental Protection
 Date: 10/23/12

[Signature]
 Deputy Mayor
 City of New York
 Date: 11/4/2013

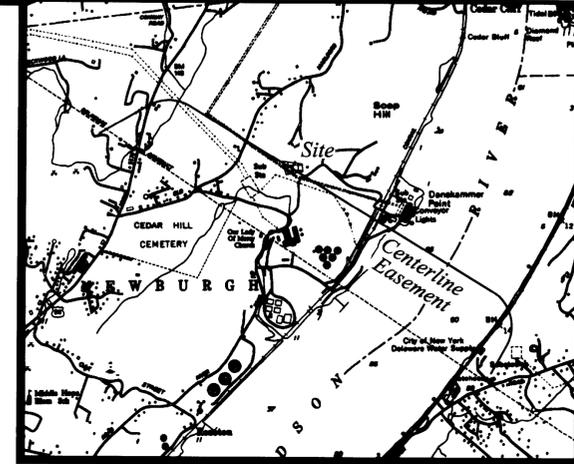

Site Location Map
 Not to Scale

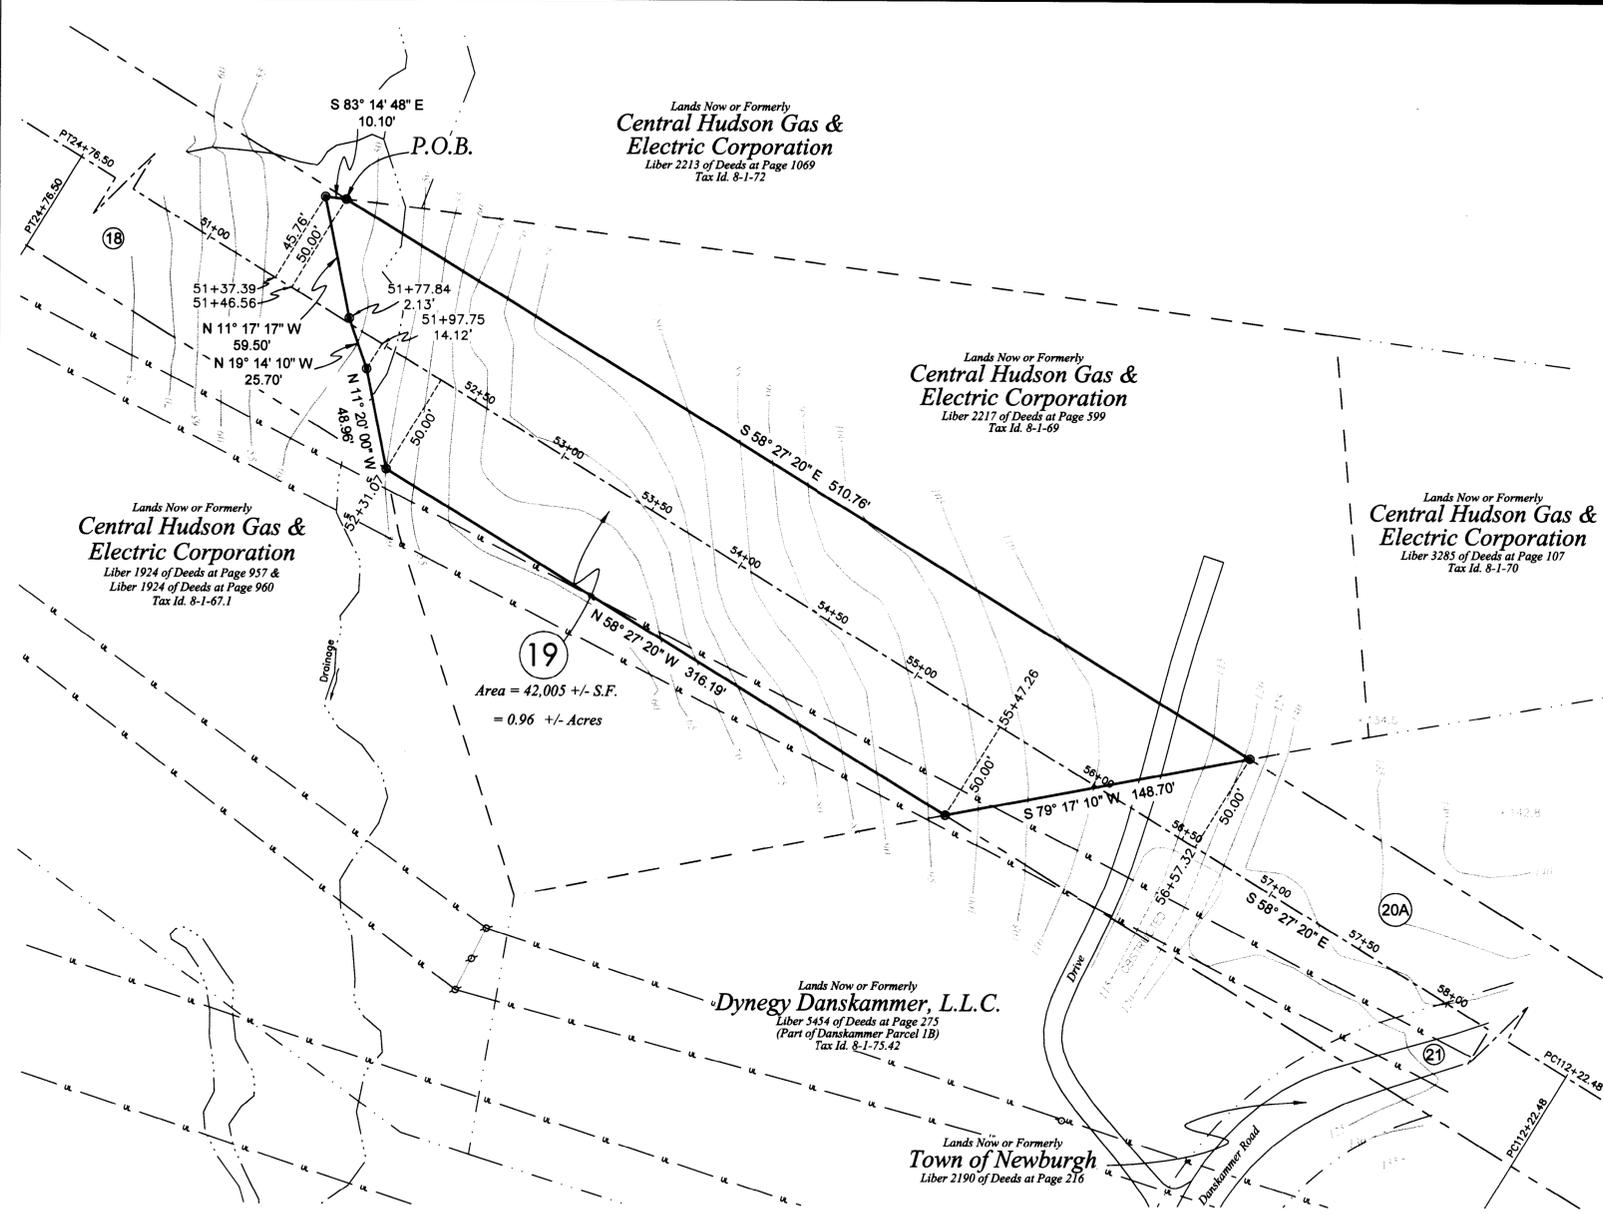

Legend:

- Utility Pole
- Light Pole
- Recovered Iron Pipe
- Recovered Iron Rod
- Recovered Concrete Monument
- Well
- Overhead Utility Line
- Edge of Road/Driveway
- Boundary Line
- Acquisition Line
- Centerline Easement
- Easement Limits
- Guardrail
- Adjoining Boundary Line
- Wood Fence
- Contour
- Index Contour
- Obstructed Area Contour
- Obstructed Area Index Contour
- Spot Elevation
- Parcel Number
- P.O.B.
- Point of Beginning

Map References:


- Map entitled "Danskammer Site - 2 of 2 Survey Map showing Parcels and Easements" BY: Hayward and Palkan Associates. Certified On: January 25, 2001
- Map entitled "Boundary Survey of Lands of Central Hudson Gas & Electric Corp. Transmission Line 311" Sheet 16 of 18 BY: Maser Consulting P.A. Dated: November 27, 2012

Deed Reference:

Mary Ellen Ostrander Ferguson to Central Hudson Gas & Electric Corp. by deed dated March 1, 1982 and recorded in Liber 2217 of Deeds at page 599 on March 4, 1982 in the Orange County Clerk's Office.

Notes:

- Unauthorized alteration or addition to a survey map bearing a licensed Land Surveyor's seal is a violation of section 7209, subdivision 2 of the New York State Education Law.
- Only copies from the original of this survey marked with an original of the Land Surveyor's inked seal shall be considered valid true copies.
- Certifications indicated hereon signify that this survey was prepared in accordance with the existing Code of Practice for Land Surveys adopted by the New York State Association of Professional Land Surveyors, Inc. Said certification shall run only to the person for whom the survey is prepared and on his behalf the title company, governmental agency and lending institution listed hereon, and to the assignees of the lending institution. Certifications are not transferable to additional institutions or subsequent owners.
- The location of underground improvements or encroachments, if any exist or are shown hereon, are not certified.
- This map may not be used in connection with a "Survey Affidavit" or similar document, statement or mechanism to obtain title insurance for any subsequent or future grantees.
- Subject to any and all utility easements of record if any.
- Topographic features shown hereon are based upon aerial mapping performed by EAMAPS, LLC from aerial photography taken on December 11, 2010 and provided by Brian Anthony as certified by Mark S. Coon, LS on April 27, 2011.
- Contour lines shown hereon represent current ground surface (CGS) referenced to NAVD 88 as determined from aerial mapping (see note 7).
- All distances shown hereon are based upon the New York State Plane Coordinate System, East Zone NAD 83 (CORS). To convert from grid distances to horizontal ground distances the grid distances shown here on should be divided by the combined factor of 0.99992394477.
- Zone 1 - The City of New York shall have the exclusive right to occupy, construct, reconstruct, operate, inspect, monitor and maintain the Tunnel for the conveyance of water as part of the New York City municipal water supply system. All structures, materials and facilities, installed or excavated within Zone 1 shall be the property of the City of New York.
- Zone 2 - Central Hudson Gas & Electric Corporation, its successors and or assigns reserves the right to use Zone 2 for any lawful purpose provided such activities do not interfere with the operation and maintenance of the Tunnel or jeopardize the integrity of the Tunnel, except that there shall be no mining, blasting, well drilling or well improvement activities.
- Zone 3 - Central Hudson Gas & Electric Corporation, its successors and or assigns reserves the right to use Zone 3 for any lawful purpose provided such activities do not interfere with the operation and maintenance of the Tunnel or jeopardize the integrity of the Tunnel, except that there shall be no well drilling.
- BWS datum as established for the construction of the Rondout - West Branch Tunnel.

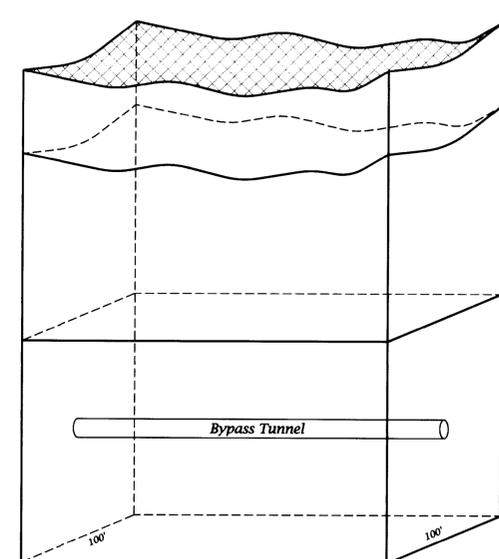

Detail A - Profile of Permanent Easement
 Not to Scale

Current Ground Surface (CGS)
 Zone 3
 (See Note 12)

50' Below CGS


Zone 2
 (See Note 11)

545' Below Mean Sea Level (BWS)
 (See Note 13)

Zone 1
 (See Note 10)

645' Below Mean Sea Level (BWS)
 (See Note 13)

THE CITY OF NEW YORK
 DEPARTMENT OF ENVIRONMENTAL PROTECTION
 BUREAU OF WATER SUPPLY
 Survey Map
 In The Matter Of Acquiring A Permanent Easement
 From
Central Hudson Gas & Electric Corporation
 - Parcel 19 -
 Situate In
 Town Of Newburgh County Of Orange
 State Of New York
 To Be Acquired By
 The City Of New York
 For The Construction Of The
Rondout - West Branch Bypass Tunnel
 And Appurtenances
 Date: September 23, 2013

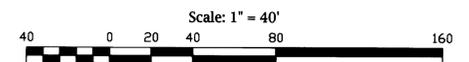

Certification:
 I hereby certify that this map was prepared from deeds and maps of record, and an accurate survey performed by me, or under my direction.

Certified to:
 City of New York
 Central Hudson Gas & Electric Corporation





Terry G. Ringler, Jr. L.S.
 NYC DEP SURVEYOR 3
 N.Y.S. License No. 050165

Final Approval & Adoption of Map

We, the undersigned, hereby certify that this map of real property in the Town of Newburgh, County of Orange, is adopted and approved for acquisition by the City of New York, pursuant to Title 5, Chapter 3, Subchapter 3 of the New York City Administrative Code.

Chris A. Kelly 10/23/13
 Commissioner, New York City
 Department of Environmental Protection
 Date

[Signature] 11/4/2013
 Deputy Mayor
 City of New York
 Date

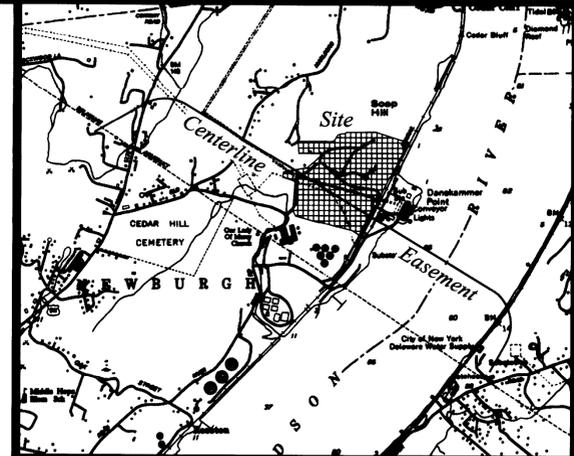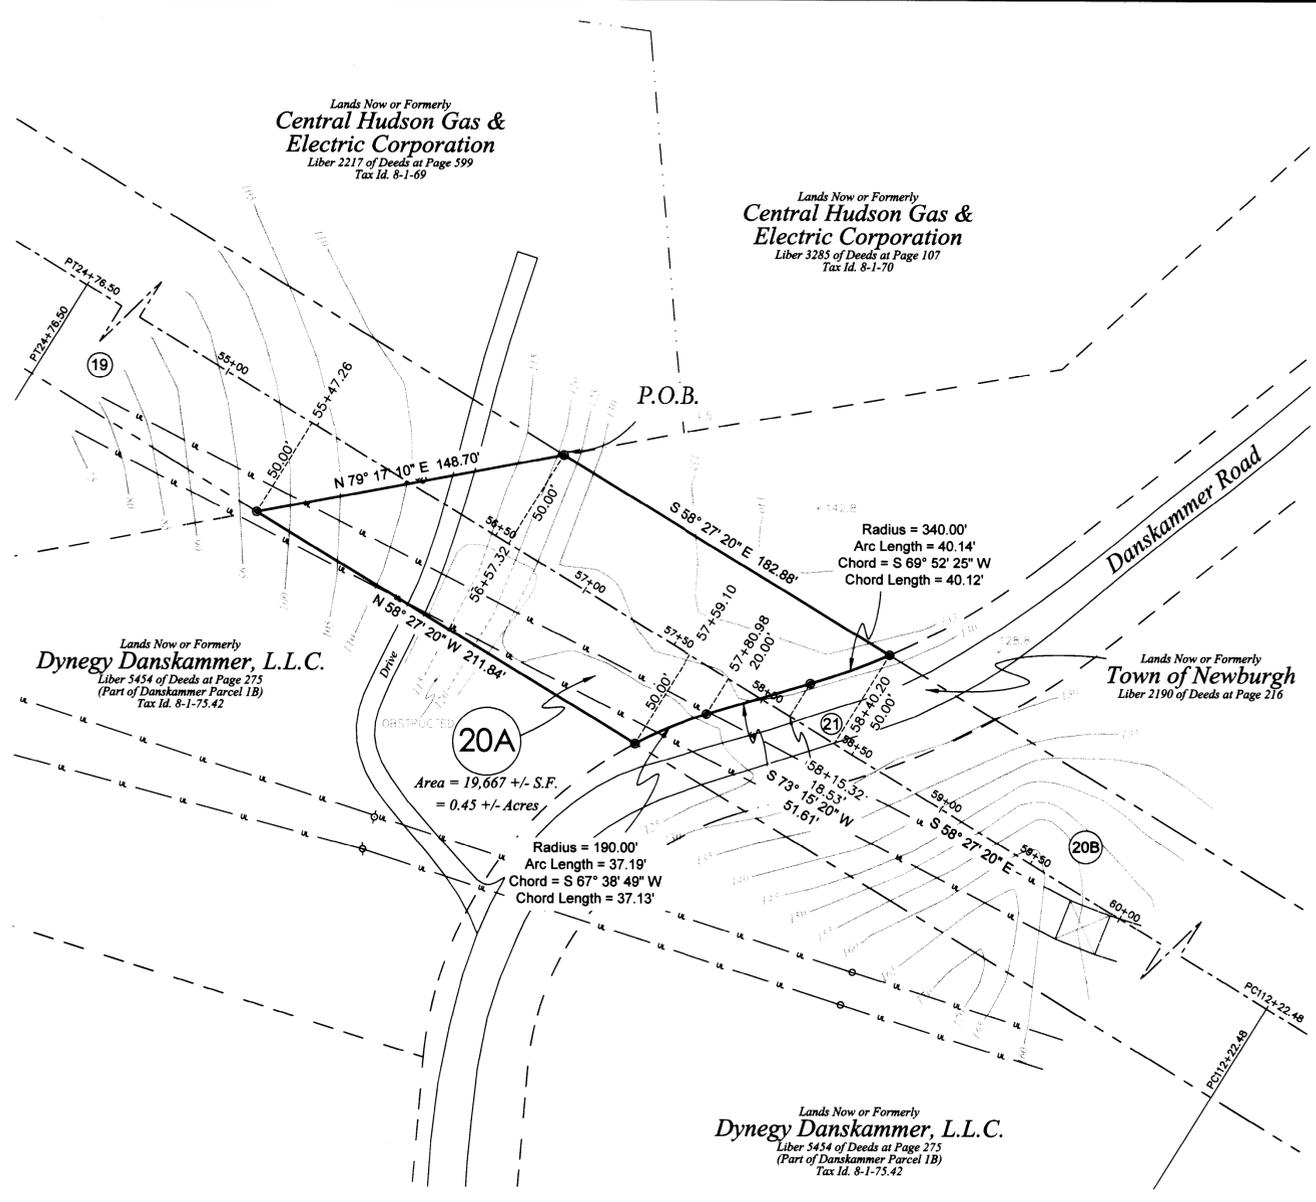

Site Location Map
Not to Scale

Legend:

- Utility Pole
- Light Pole
- Recovered Iron Pipe
- Recovered Iron Rod
- Recovered Concrete Monument
- Well
- Overhead Utility Line
- Edge of Road/Driveway
- Boundary Line
- Acquisition Line
- Centerline Easement
- Easement Limits
- Guardrail
- Adjoining Boundary Line
- Wood Fence
- Contour
- Index Contour
- Obstructed Area Contour
- Obstructed Area Index Contour
- Spot Elevation
- Parcel Number
- P.O.B.

Map Reference:


Map entitled "Danskammer Site - 2 of 2 Survey Map Showing Parcels and Easements"
 By: Hayward and Pagan Associates
 Certified On: January 25, 2001

Deed Reference:

Central Hudson Gas & Electric Corporation to Dyneyg Danskammer, L.L.C. by deed dated January 30, 2001 and recorded in Liber 5454 of Deeds of Page 275 on February 2, 2001 in the Orange County Clerk's Office.


Notes:

1. Unauthorized alteration or addition to a survey map bearing a licensed Land Surveyor's seal is a violation of section 7209, subdivision 2 of the New York State Education Law.
2. Only copies from the original of this survey marked with an original of the Land Surveyor's linked seal shall be considered valid true copies.
3. Certifications indicated hereon signify that this survey was prepared in accordance with the existing Code of Practice for Land Surveys adopted by the New York State Association of Professional Land Surveyors, Inc. Said certification shall run only to the person for whom the survey is prepared and on his behalf the title company, governmental agency and lending institution listed hereon, and to the assignees of the lending institution. Certifications are not transferable to additional institutions or subsequent owners.
4. The location of underground improvements or encroachments, if any exist or are shown hereon, are not certified.
5. This map may not be used in connection with a "Survey Affidavit" or similar document, statement or mechanism to obtain title insurance for any subsequent or future grantees.
6. Subject to any and all utility easements of record if any.
7. Topographic features shown hereon are based upon aerial mapping performed by EAMAPS, LLC from aerial photography taken on December 11, 2010 and provided by Erdman Anthony as certified by Mark S. Coon, LS on April 27, 2011.
8. Contour lines shown hereon represent current ground surface (CGS) referenced to NAVD 88 as determined from aerial mapping [see note 7].
9. All distances shown hereon are based upon the New York State Plane Coordinate System, East Zone NAD 83 (CORS). To convert from grid distances to horizontal ground distances the grid distances shown hereon should be divided by the combined factor of 0.99992394477.
10. Zone 1 - The City of New York shall have the exclusive right to occupy, construct, reconstruct, operate, inspect, monitor and maintain the Tunnel for the conveyance of water as part of the New York City municipal water supply system. All structures, materials and facilities, installed or excavated within Zone 1 shall be the property of the City of New York.
11. Zone 2 - Dyneyg Danskammer, L.L.C., its successors and/or assigns reserves the right to use Zone 2 for any lawful purpose provided such activities do not interfere with the operation and maintenance of the Tunnel or jeopardize the integrity of the Tunnel, except that there shall be no mining, blasting, well drilling or well improvement activities.
12. Zone 3 - Dyneyg Danskammer, L.L.C., its successors and/or assigns reserves the right to use Zone 3 for any lawful purpose provided such activities do not interfere with the operation and maintenance of the Tunnel or jeopardize the integrity of the Tunnel, except that there shall be no well drilling.
13. BWS datum as established for the construction of the Rondout - West Branch Tunnel.

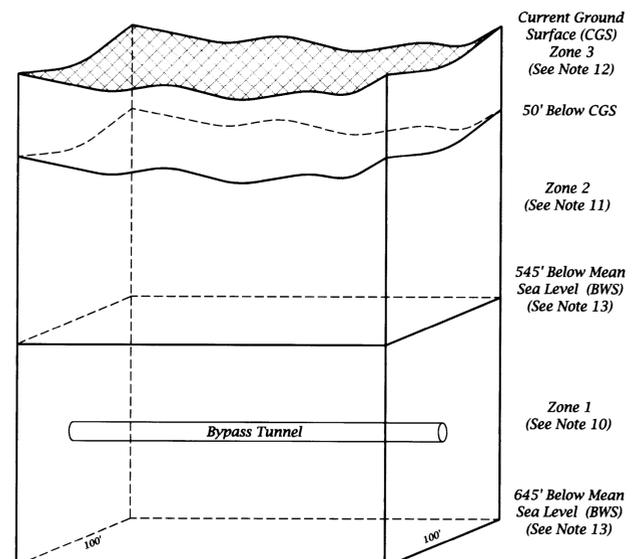

Detail A - Profile of
Permanent Easement
Not to Scale

THE CITY OF NEW YORK
 DEPARTMENT OF ENVIRONMENTAL
 PROTECTION
 BUREAU OF WATER SUPPLY
 Survey Map
 In The Matter Of Acquiring A Permanent Easement
 From
Dyneyg Danskammer, L.L.C.
 - Parcel 20A -
 Situate In
 Town Of Newburgh County Of Orange
 State Of New York
 To Be Acquired By
 The City Of New York
 For The Construction Of The
 Rondout - West Branch Bypass Tunnel
 And Appurtenances
 Date: September 23, 2013


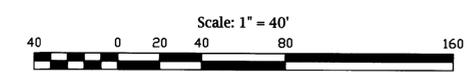


Certification:
 I hereby certify that this map was prepared from deeds and maps of record, and an accurate survey performed by me, or under my direction.

Certified to:
 City of New York
 Dyneyg Danskammer, L.L.C.



Terry G. Ringler, Jr. L.S.
 NYC DEP SURVEYOR 3
 N.Y.S. License No. 050165

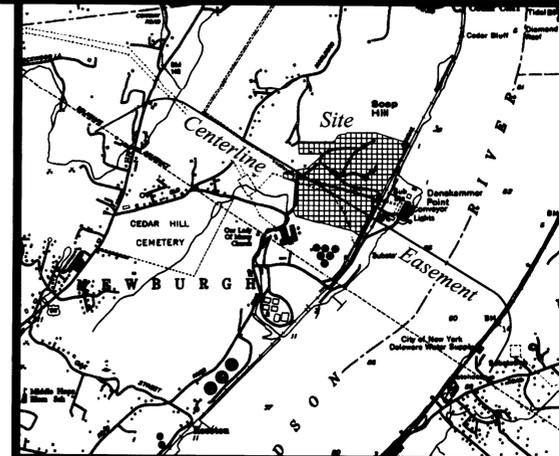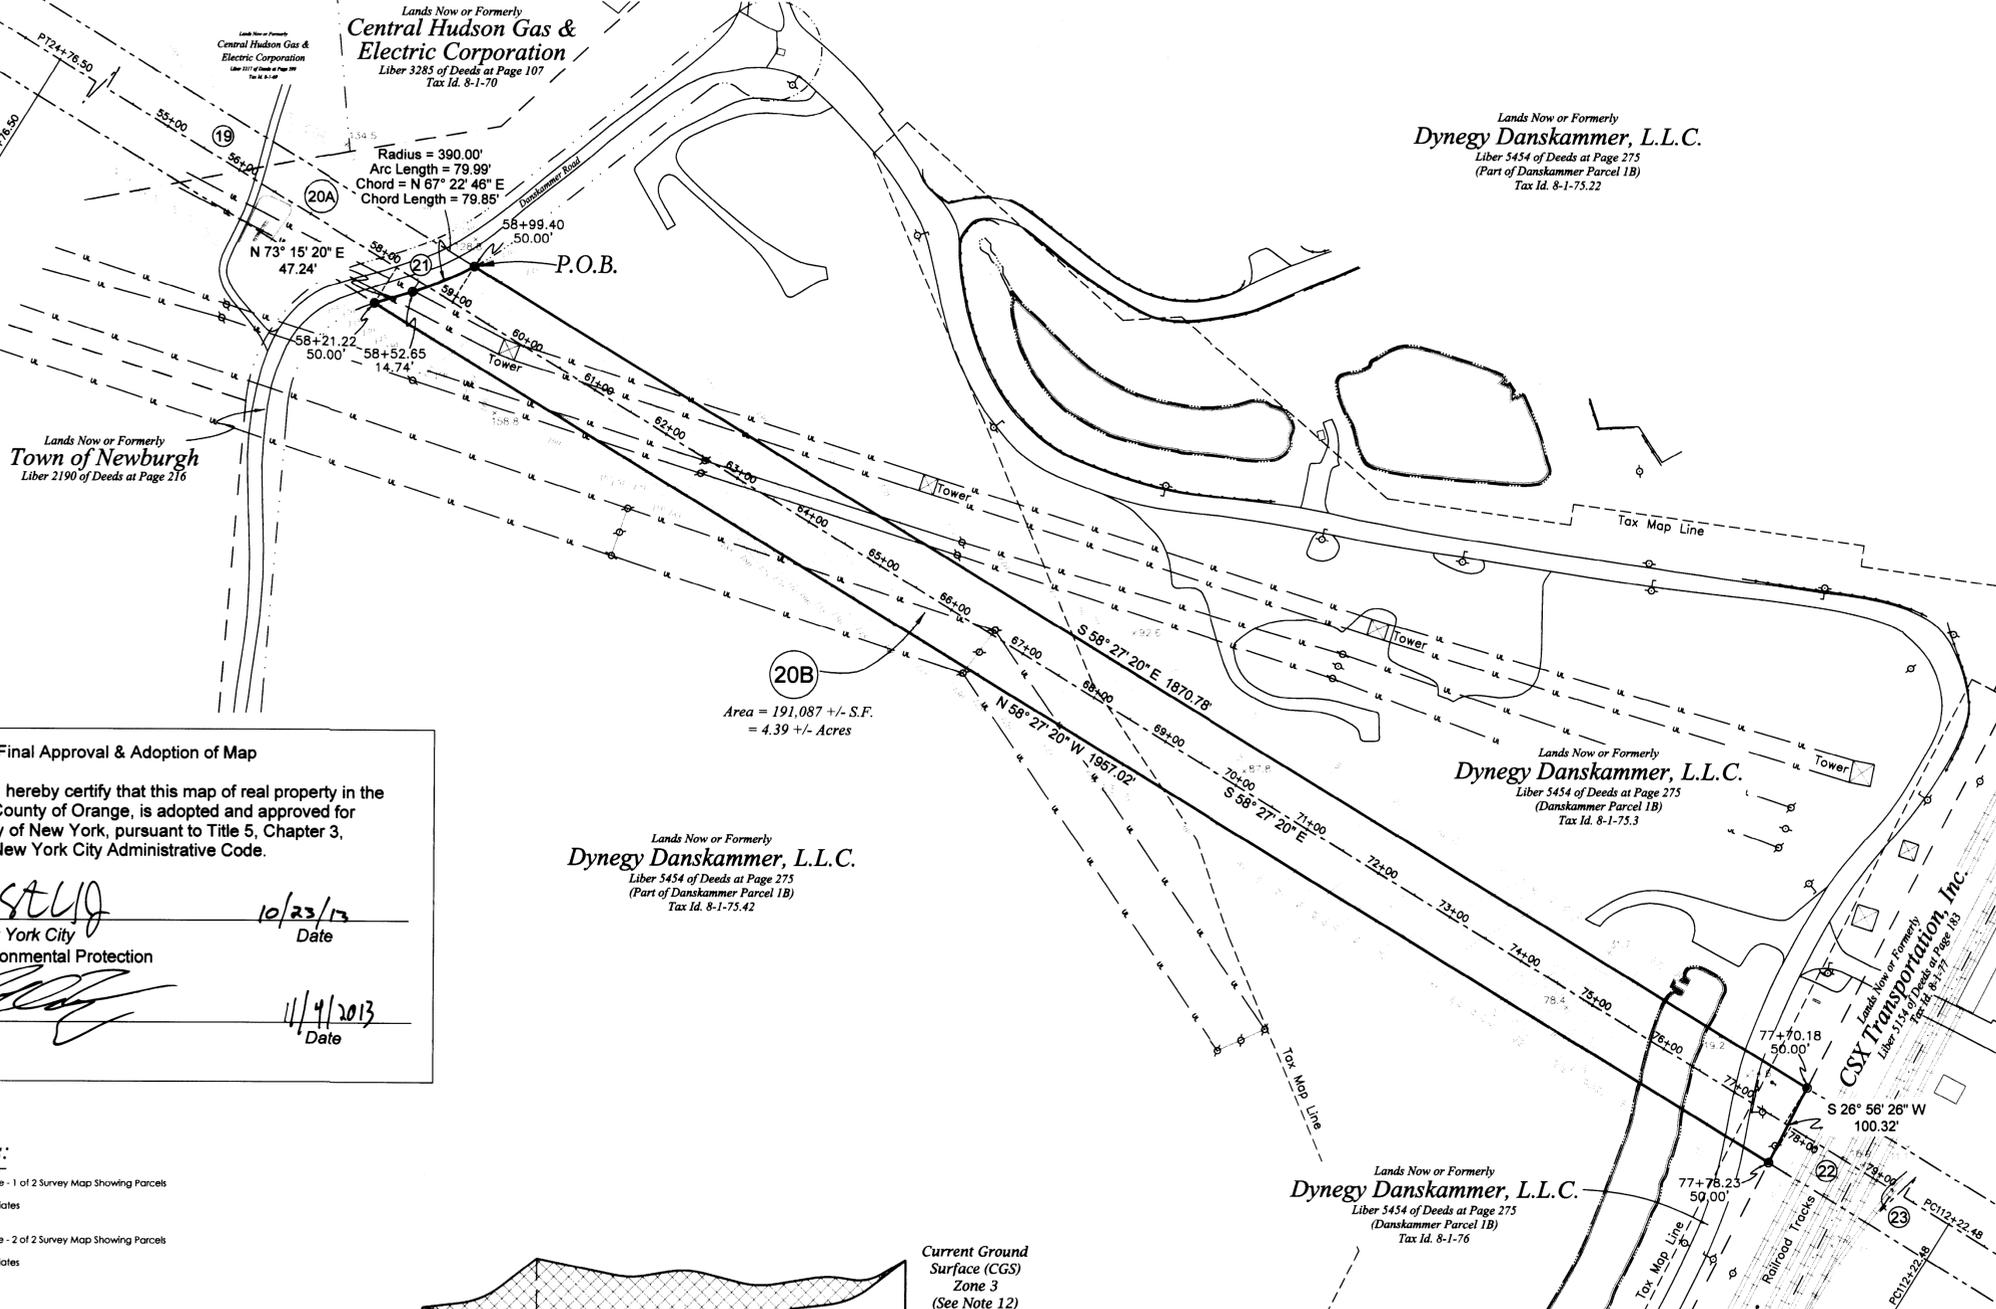

Site Location Map
Not to Scale

Legend:

- Utility Pole
- Light Pole
- Recovered Iron Pipe
- Recovered Iron Rod
- Recovered Concrete Monument
- Well
- Overhead Utility Line
- Edge of Road/Driveway
- Boundary Line
- Acquisition Line
- Centerline Easement
- Easement Limits
- Guardrail
- Adjoining Boundary Line
- Wood Fence
- Contour
- Index Contour
- Obstructed Area Contour
- Obstructed Area Index Contour
- Spot Elevation
- Easement Parcel Number
- P.O.B.

Final Approval & Adoption of Map

We, the undersigned, hereby certify that this map of real property in the Town of Newburgh, County of Orange, is adopted and approved for acquisition by the City of New York, pursuant to Title 5, Chapter 3, Subchapter 3 of the New York City Administrative Code.

10/23/13
 Commissioner, New York City
 Department of Environmental Protection

11/4/2013
 Deputy Mayor
 City of New York

Area = 191,087 +/- S.F.
= 4.39 +/- Acres

Map References:

- Map entitled "Danskammer Site - 1 of 2 Survey Map Showing Parcels and Easements" By: Hayward and Pakan Associates Certified on: January 25, 2001
- Map entitled "Danskammer Site - 2 of 2 Survey Map Showing Parcels and Easements" By: Hayward and Pakan Associates Certified on: January 25, 2001

Deed Reference:


Central Hudson Gas & Electric Corporation to Dynergy Danskammer, L.L.C. by deed dated January 30, 2001 and recorded in Liber 5454 of Deeds at Page 275 on February 2, 2001 in the Orange County Clerk's Office.

Certification:
I hereby certify that this map was prepared from deeds and maps of record, and an accurate survey performed by me, or under my direction.

Certified to:
City of New York
Dynergy Danskammer, L.L.C.



Terry G. Ringler, Jr. L.S.
NYC DEP SURVEYOR 3
N.Y.S. License No. 050165

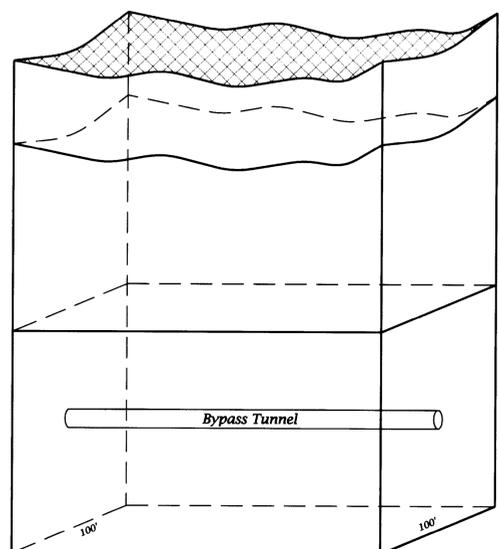

Detail A - Profile of
Permanent Easement
Not to Scale

Current Ground Surface (CGS)
Zone 3
(See Note 12)

50' Below CGS

Zone 2
(See Note 11)

545' Below Mean Sea Level (BWS)
(See Note 13)


Zone 1
(See Note 10)

645' Below Mean Sea Level (BWS)
(See Note 13)

Notes:

- Unauthorized alteration or addition to a survey map bearing a licensed Land Surveyor's seal is a violation of section 7209, subdivision 2 of the New York State Education Law.
- Only copies from the original of this survey marked with an original of the Land Surveyor's linked seal shall be considered valid true copies.
- Certifications indicated hereon signify that this survey was prepared in accordance with the existing Code of Practice for Land Surveys adopted by the New York State Association of Professional Land Surveyors, Inc. Said certification shall run only to the person for whom the survey is prepared and on his behalf the title company, governmental agency and lending institution listed hereon, and to the assignees of the lending institution. Certifications are not transferable to additional institutions or subsequent owners.
- The location of underground improvements or encroachments, if any exist or are shown hereon, are not certified.
- This map may not be used in connection with a "Survey Affidavit" or similar document, statement or mechanism to obtain title insurance for any subsequent or future grantees.
- Subject to any and all utility easements of record if any.
- Topographic features shown hereon are based upon aerial mapping performed by EAMAPS, LLC from aerial photography taken on December 11, 2010 and provided by Erman Anthony as certified by Mark S. Coon, LS on April 27, 2011.
- Contour lines shown hereon represent current ground surface (CGS) referenced to NAVD 88 as determined from aerial mapping (see note 7).
- All distances shown hereon are based upon the New York State Plane Coordinate System, East Zone NAD 83 (CORS). To convert from gic distances to horizontal ground distances the grid distances shown here on should be divided by the combined factor of 0.9992394477.
- Zone 1 - The City of New York shall have the exclusive right to occupy, construct, reconstruct, operate, inspect, monitor and maintain the Tunnel for the conveyance of water as part of the New York City municipal water supply system. All structures, material and facilities, installed or excavated from within Zone 1 shall be the property of the City of New York.
- Zone 2 - Dynergy Danskammer L.L.C., its successors and/or assigns reserves the right to use Zone 2 for any lawful purpose provided such activities do not interfere with the operation and maintenance of the Tunnel or jeopardize the integrity of the Tunnel, except that there shall be no mining, blasting, well drilling or well improvement activities.
- Zone 3 - Dynergy Danskammer L.L.C., its successors and/or assigns reserves the right to use Zone 3 for any lawful purpose provided such activities do not interfere with the operation and maintenance of the Tunnel or jeopardize the integrity of the Tunnel, except that there shall be no well drilling.
- BWS datum as established for the construction of the Rondout - West Branch Tunnel.

THE CITY OF NEW YORK
 DEPARTMENT OF ENVIRONMENTAL
 PROTECTION
 BUREAU OF WATER SUPPLY
 Survey Map
 In The Matter Of Acquiring A Permanent Easement
 From
Dynergy Danskammer, L.L.C.
 - Parcel 20B -
 Situate In
 Town Of Newburgh County Of Orange
 State Of New York
 To Be Acquired By
 The City Of New York
 For The Construction Of The
Rondout - West Branch Bypass Tunnel
 And Appurtenances
 Date: September 23, 2013


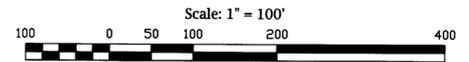


Final Approval & Adoption of Map

We, the undersigned, hereby certify that this map of real property in the Town of Newburgh, County of Orange, is adopted and approved for acquisition by the City of New York, pursuant to Title 5, Chapter 3, Subchapter 3 of the New York City Administrative Code.

[Signature] 10/23/13
 Commissioner, New York City
 Department of Environmental Protection
 Date

[Signature] 11/4/2013
 Deputy Mayor
 City of New York
 Date

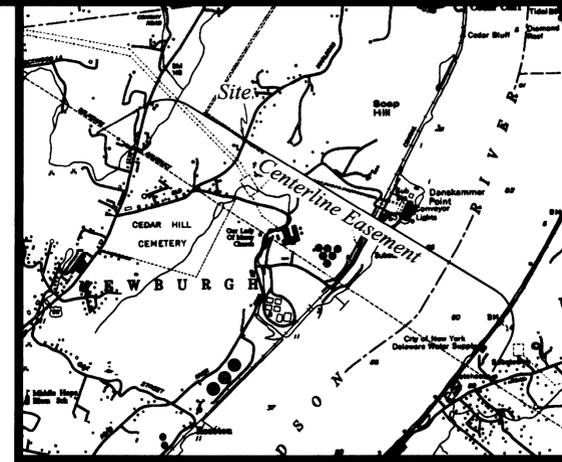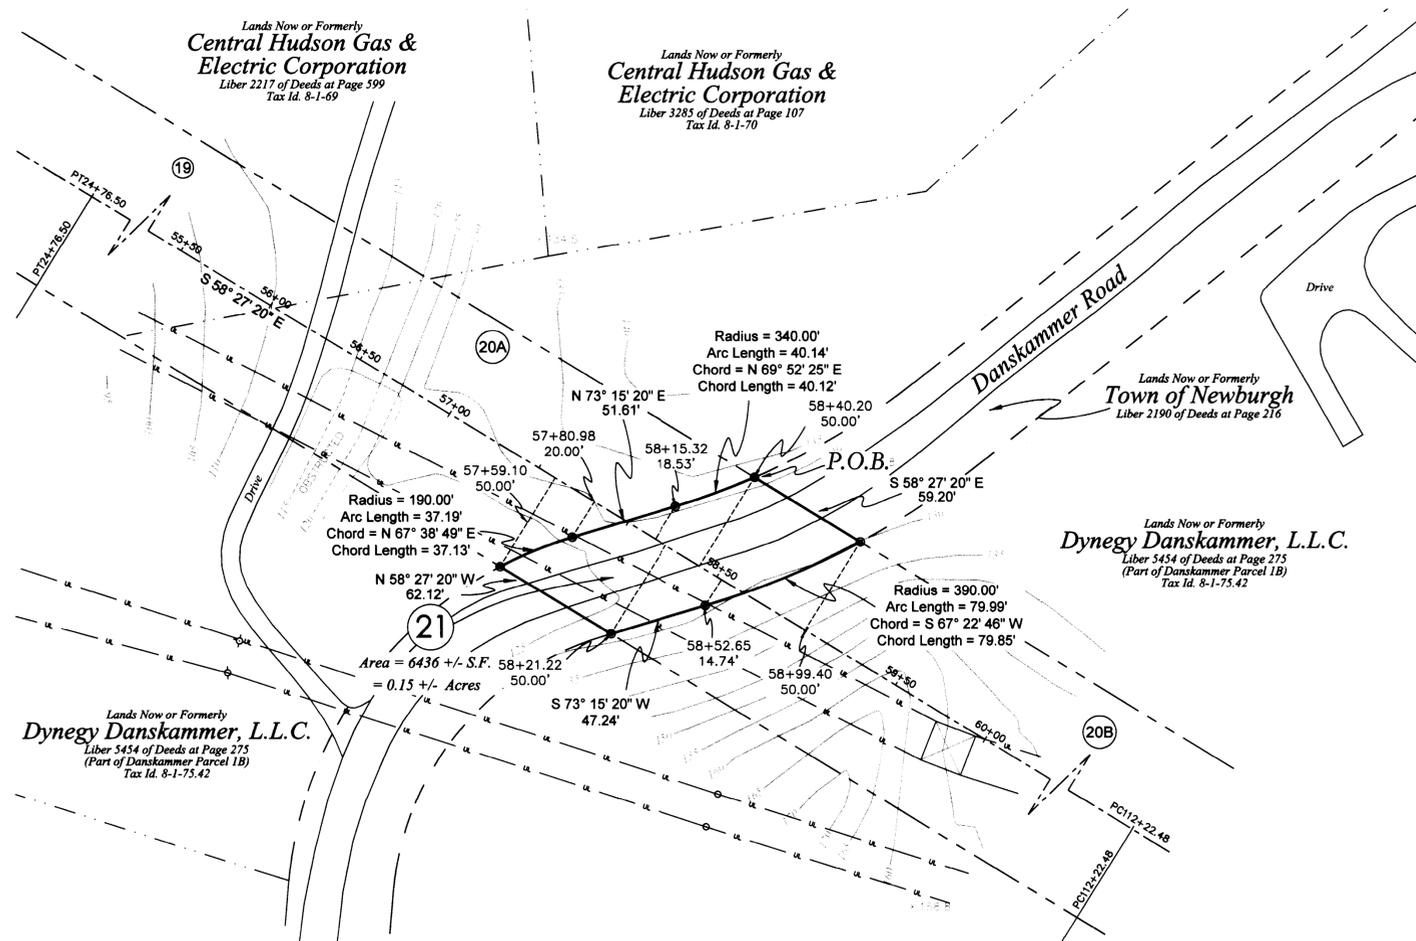

Site Location Map
 Not to Scale

Legend:

- Utility Pole
- Light Pole
- Recovered Iron Pipe
- Recovered Iron Rod
- Recovered Concrete Monument
- Well
- Overhead Utility Line
- Edge of Road/Driveway
- Boundary Line
- Acquisition Line
- Centerline Easement
- Easement Limits
- Guardrail
- Adjoining Boundary Line
- Wood Fence
- Contour
- Index Contour
- Obstructed Area Contour
- Obstructed Area Index Contour
- Spot Elevation
- Parcel Number
- P.O.B. Point of Beginning

Map Reference:


Map entitled "Danskammer Site - 2 of 2 Survey Map Showing Parcels and Easements"
 By: Hayward and Pagan Associates
 Certified on: January 25, 2001

Deed Reference:

Central Hudson Gas & Electric Corporation to the Town of Newburgh by deed dated December 15, 1980 and recorded in Liber 2190 of Deeds at page 216 on March 30, 1981 in the Orange County Clerk's Office.


Notes:

1. Unauthorized alteration or addition to a survey map bearing a licensed Land Surveyor's seal is a violation of section 7209, subdivision 2 of the New York State Education Law.
2. Only copies from the original of this survey marked with an original of the Land Surveyor's inked seal shall be considered valid true copies.
3. Certifications indicated hereon signify that this survey was prepared in accordance with the existing Code of Practice for Land Surveys adopted by the New York State Association of Professional Land Surveyors, Inc. Said certification shall run only to the person for whom the survey is prepared and on his behalf the title company, governmental agency and lending institution listed hereon, and to the assignees of the lending institution. Certifications are not transferable to additional institutions or subsequent owners.
4. The location of underground improvements or encroachments, if any exist or are shown hereon, are not certified.
5. This map may not be used in connection with a "Survey Affidavit" or similar document, statement or mechanism to obtain title insurance for any subsequent or future grantees.
6. Subject to any and all utility easements of record if any.
7. Topographic features shown hereon are based upon aerial mapping performed by EAMAPS, LLC from aerial photography taken on December 11, 2010 and provided by Erdman Anthony as certified by Mark S. Coon, LS on April 27, 2011.
8. Contour lines shown hereon represent current ground surface (CGS) referenced to NAVD 88 as determined from aerial mapping (see note 7).
9. All distances shown hereon are based upon the New York State Plane Coordinate System, East Zone NAD 83 (ICORS). To convert from grid distances to horizontal ground distances the grid distances shown here on should be divided by the combined factor of 0.9999239477.
10. Zone 1 - The City of New York shall have the exclusive right to occupy, construct, reconstruct, operate, inspect, monitor and maintain the Tunnel for the conveyance of water as part of the New York City municipal water supply system. All structures, materials and facilities, installed or excavated from within Zone 1 shall be the property of the City of New York.
11. Zone 2 - The Town of Newburgh, its successors and or assigns reserves the right to use Zone 2 for any lawful purpose provided such activities do not interfere with the operation and maintenance of the Tunnel or jeopardize the integrity of the Tunnel, except that there shall be no mining, blasting, well drilling or well improvement activities.
12. Zone 3 - The Town of Newburgh, its successors and or assigns reserves the right to use Zone 3 for any lawful purpose provided such activities do not interfere with the operation and maintenance of the Tunnel or jeopardize the integrity of the Tunnel, except that there shall be no well drilling.
13. BWS datum as established for the construction of the Rondout - West Branch Tunnel.

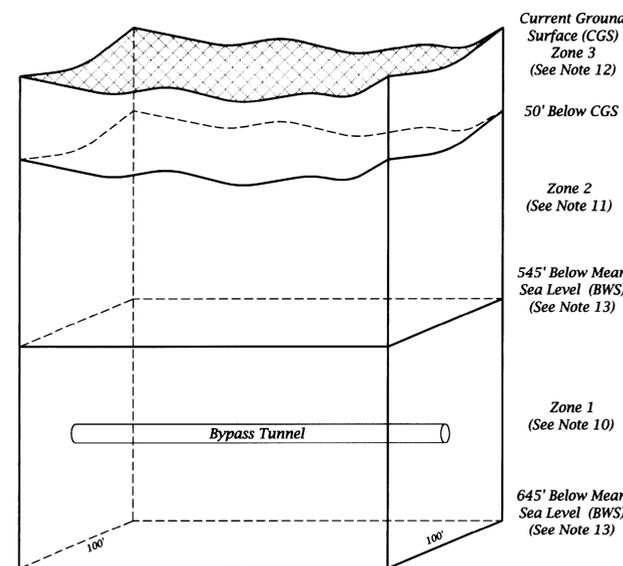

Detail A - Profile of
 Permanent Easement
 Not to Scale

THE CITY OF NEW YORK
 DEPARTMENT OF ENVIRONMENTAL
 PROTECTION
 BUREAU OF WATER SUPPLY
 Survey Map
 In The Matter Of Acquiring A Permanent Easement
 From
Town of Newburgh
 - Parcel 21 -
 Situate In
 Town Of Newburgh County Of Orange
 State Of New York
 To Be Acquired By
 The City Of New York
 For The Construction Of The
Rondout - West Branch Bypass Tunnel
 And Appurtenances
 Date: September 23, 2013

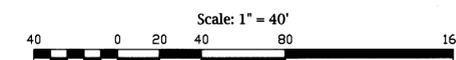

NYC
 Environmental
 Protection



Terry G. Ringler, Jr. L.S.
 NYC DEP SURVEYOR 3
 N.Y.S. License No. 050165

Final Approval & Adoption of Map

We, the undersigned, hereby certify that this map of real property in the Town of Newburgh, County of Orange, is adopted and approved for acquisition by the City of New York, pursuant to Title 5, Chapter 3, Subchapter 3 of the New York City Administrative Code.

[Signature] 10/23/13
 Commissioner, New York City
 Department of Environmental Protection

[Signature] 11/4/2013
 Deputy Mayor
 City of New York





Map References:

- Map entitled "Danskammer Site - 1 of 2 Survey Map Showing Parcels and Easements" By: Hayward and Pagan Associates Certified on: January 25, 2001.
- Map entitled "Conrail Right of Way Map formerly New York Central Railroad - West Shore River Line" Dated: December 20, 1994 By: CSX RPI GIS Department

Deed Reference:

Consolidated Rail Corporation to New York Central Lines LLC by deed dated June 1, 1999 and recorded in Liber 3154 of Deeds at page 183 on September 27, 1999 in the Orange County Clerk's Office.

Lands Now or Formerly
Dynegy Danskammer, LLC.
 Liber 5454 of Deeds at Page 275
 (Danskammer Parcel 1B)
 Tax Id. 8-1-74, 8-1-75, 212, 8-1-75.22,
 8-1-75.3, 8-1-75.42 & 8-1-76

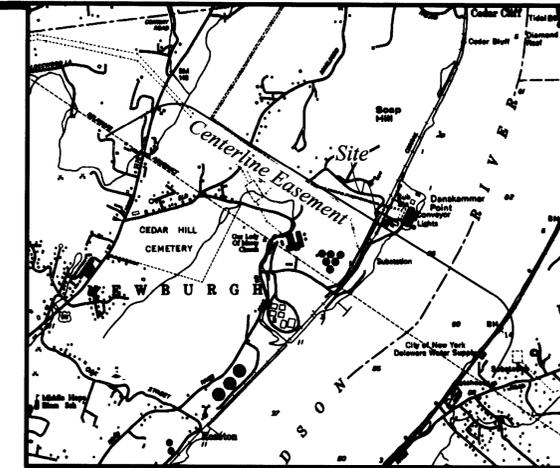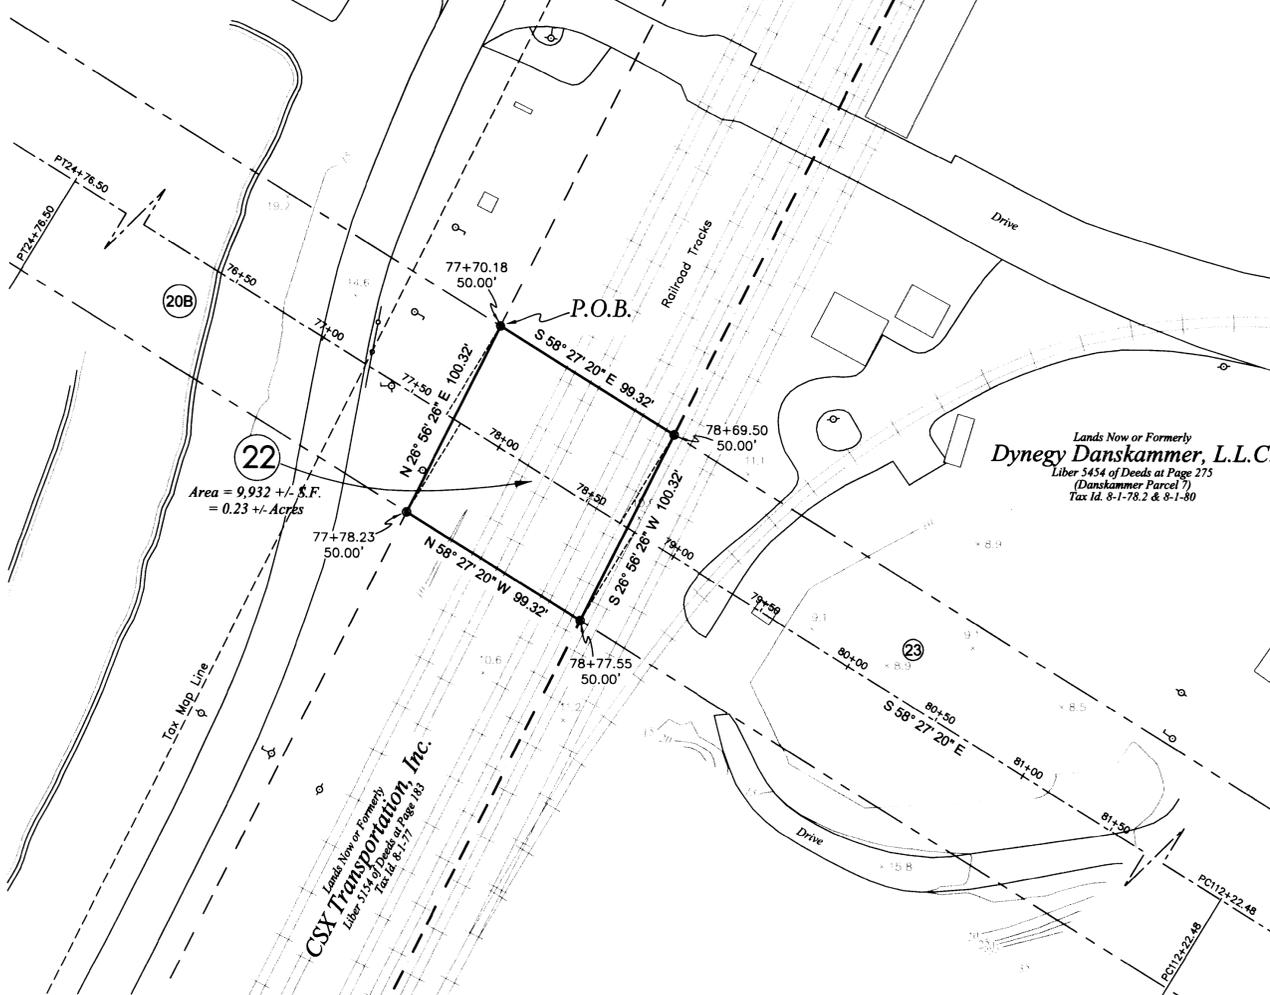

Site Location Map
 Not to Scale

Legend:

- Utility Pole
- Light Pole
- Recovered Iron Pipe
- Recovered Iron Rod
- Recovered Concrete Monument
- Well
- Overhead Utility Line
- Edge of Road/Driveway
- Boundary Line
- Acquisition Line
- Centerline Easement
- Easement Limits
- Guardrail
- Adjoining Boundary Line
- Wood Fence
- Contour
- Index Contour
- Obstructed Area Contour
- Obstructed Area Index Contour
- Spot Elevation
- Parcel Number
- P.O.B.

Certification:
 I hereby certify that this map was prepared from deeds and maps of record, and an accurate survey performed by me, or under my direction.


Certified to:
 City of New York
 CSX Transportation, Inc.



Terry G. Ringler, Jr. L.S.
 NYC DEP SURVEYOR 3
 N.Y.S. License No. 050165


Notes:

- Unauthorized alteration or addition to a survey map bearing a licensed Land Surveyor's seal is a violation of section 7209, subdivision 2 of the New York State Education Law.
- Only copies from the original of this survey marked with an original of the Land Surveyor's inked seal shall be considered valid true copies.
- Certifications indicated hereon signify that this survey was prepared in accordance with the existing Code of Practice for Land Surveys adopted by the New York State Association of Professional Land Surveyors, Inc. Said certification shall run only to the person for whom the survey is prepared and on his behalf the title company, governmental agency and lending institution listed hereon, and to the assignees of the lending institution. Certifications are not transferable to additional institutions or subsequent owners.
- The location of underground improvements or encroachments, if any exist or are shown hereon, are not certified.
- This map may not be used in connection with a "Survey Affidavit" or similar document, statement or mechanism to obtain title insurance for any subsequent or future grantees.
- Subject to any and all utility easements of record if any.
- Topographic features shown hereon are based upon aerial mapping performed by EAMAPS, LLC from aerial photography taken on December 11, 2010 and provided by Erdman Anthony as certified by Mark S. Coon, LS on April 27, 2011.
- Contour lines shown hereon represent current ground surface (CGS) referenced to NAVD 88 as determined from aerial mapping (see note 7).
- All distances shown hereon are based upon the New York State Plane Coordinate System, East Zone NAD 83 (CORS). To convert from grid distances to horizontal ground distances the grid distances shown here on should be divided by the combined factor of 0.99992394477.
- Zone 1 - The City of New York shall have the exclusive right to occupy, construct, reconstruct, operate, inspect, monitor and maintain the Tunnel for the conveyance of water as part of the New York City municipal water supply system. All structures, materials and facilities, installed or excavated from within Zone 1 shall be the property of the City of New York.
- Zone 2 - CSX Transportation, Inc., its successors and or assigns reserves the right to use Zone 2 for any lawful purpose provided such activities do not interfere with the operation and maintenance of the Tunnel or jeopardize the integrity of the Tunnel, except that there shall be no mining, blasting, well drilling or well improvement activities.
- Zone 3 - CSX Transportation, Inc., its successors and or assigns reserves the right to use Zone 3 for any lawful purpose provided such activities do not interfere with the operation and maintenance of the Tunnel or jeopardize the integrity of the Tunnel, except that there shall be no well drilling.
- BWS datum as established for the construction of the Rondout - West Branch Tunnel.

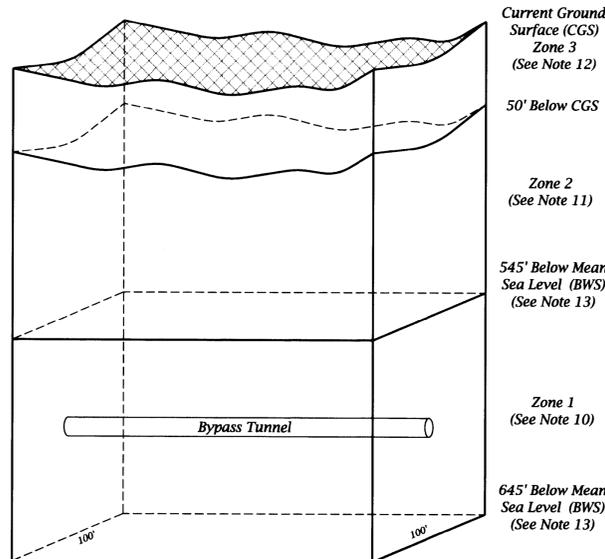

Detail A - Profile of
 Permanent Easement
 Not to Scale

THE CITY OF NEW YORK
 DEPARTMENT OF ENVIRONMENTAL
 PROTECTION
 BUREAU OF WATER SUPPLY
 Survey Map
 In The Matter Of Acquiring A Permanent Easement
 From
CSX Transportation, Inc.
 - Parcel 22 -
 Situate In
 Town Of Newburgh County Of Orange
 State Of New York
 To Be Acquired By
 The City Of New York
 For The Construction Of The
 Rondout - West Branch Bypass Tunnel
 And Appurtenances
 Date: September 23, 2013

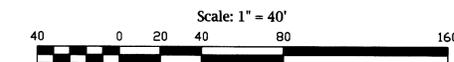

Final Approval & Adoption of Map



We, the undersigned, hereby certify that this map of real property in the Town of Newburgh, County of Orange, is adopted and approved for acquisition by the City of New York, pursuant to Title 5, Chapter 3, Subchapter 3 of the New York City Administrative Code.

Christina Stillo
 Commissioner, New York City
 Department of Environmental Protection

10/23/13
 Date

William J. Miller
 Deputy Mayor
 City of New York

11/4/2013
 Date

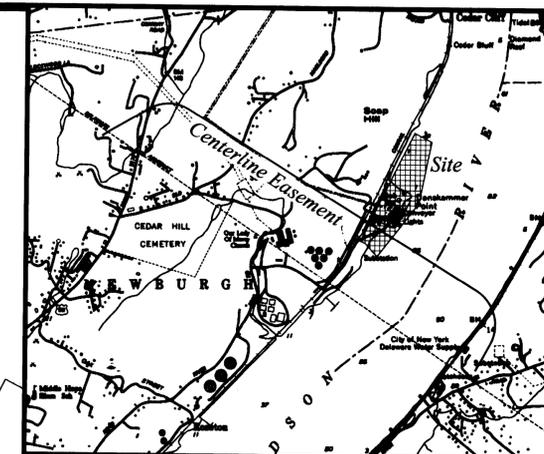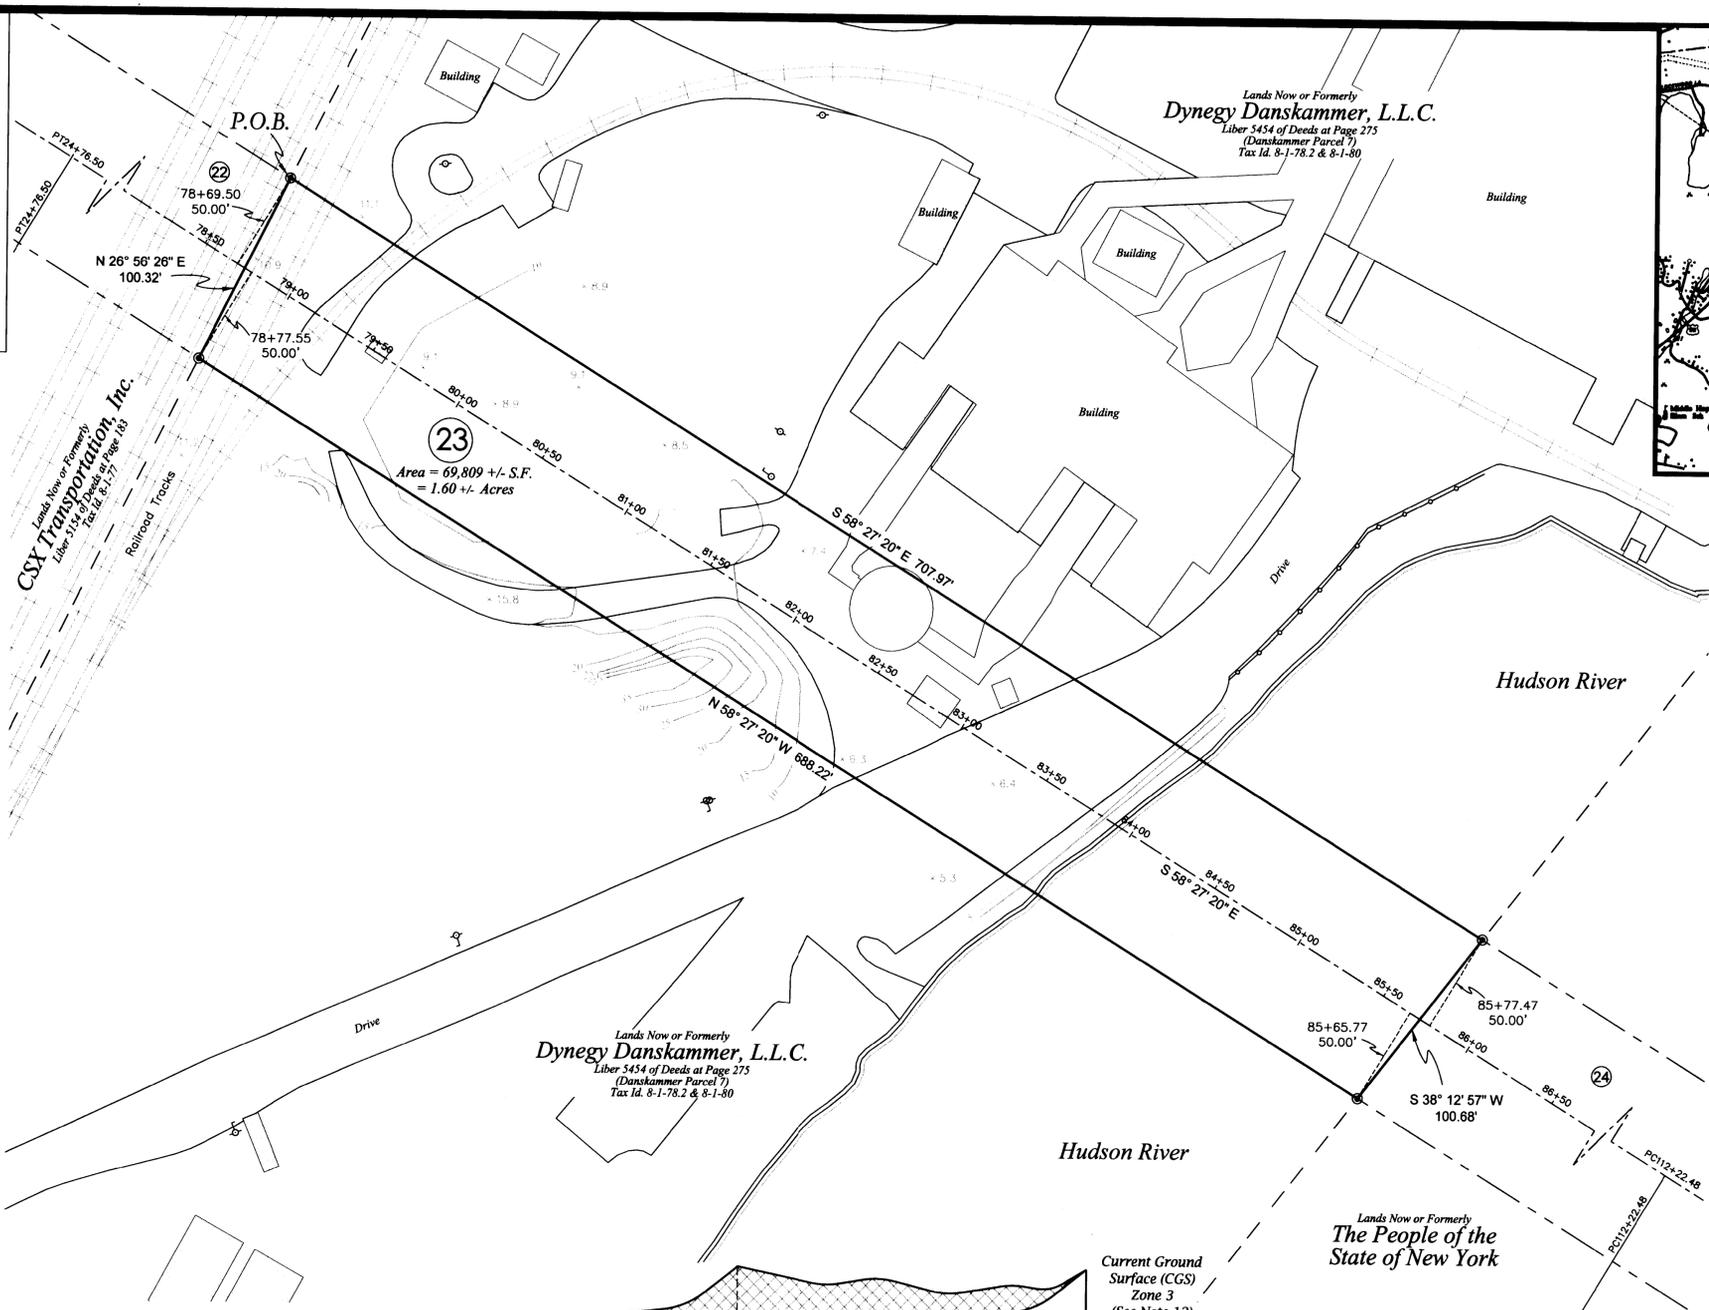

Site Location Map
 Not to Scale

Legend:

- Utility Pole
- Light Pole
- Recovered Iron Pipe
- Recovered Iron Rod
- Recovered Concrete Monument
- Well
- Overhead Utility Line
- Edge of Road/Driveway
- Boundary Line
- Acquisition Line
- Centerline Easement
- Easement Limits
- Guardrail
- Adjoining Boundary Line
- Wood Fence
- Contour
- Index Contour
- Obstructed Area Contour
- Obstructed Area Index Contour
- Spot Elevation
- Parcel Number
- Point of Beginning

Map References:

1. Map entitled "Danskammer Site - 1 of 2 Survey Map Showing Parcels and Easements" By: Hayward and Pagan Associates Certified on: January 23, 2001
2. Map entitled "Conrail Right of Way Map formerly New York Central Railroad - West Shore River Line" Dated: December 20, 1994 By: CSX RPI GS Department

Deed Reference:

Central Hudson Gas & Electric Corporation to Dynegy Danskammer, L.L.C. by deed dated January 30, 2001 and recorded in Liber 5454 of Deeds of Page 275 on February 2, 2001 in the Orange County Clerk's Office.

Notes:


1. Unauthorized alteration or addition to a survey map bearing a licensed Land Surveyor's seal is a violation of section 7209, subdivision 2 of the New York State Education Law.
2. Only copies from the original of this survey marked with an original of the Land Surveyor's inked seal shall be considered valid true copies.
3. Certifications indicated hereon signify that this survey was prepared in accordance with the existing Code of Practice for Land Surveys adopted by the New York State Association of Professional Land Surveyors, Inc. Said certification shall run only to the person for whom the survey is prepared and on his behalf the title company, governmental agency and lending institution listed hereon, and to the assignees of the lending institution. Certifications are not transferable to additional institutions or subsequent owners.
4. The location of underground improvements or encroachments, if any exist or are shown hereon, are not certified.
5. This map may not be used in connection with a "Survey Affidavit" or similar document, statement or mechanism to obtain title insurance for any subsequent or future grantees.
6. Subject to any and all utility easements of record if any.
7. Topographic features shown hereon are based upon aerial mapping performed by EAMAPS, LLC from aerial photography taken on December 11, 2010 and provided by Erdman Anthony as certified by Mark S. Coon, LS on April 27, 2011.
8. Contour lines shown hereon represent current ground surface (CGS) referenced to NAVD 88 as determined from aerial mapping (see note 7).
9. All distances shown hereon are based upon the New York State Plane Coordinate System, East Zone NAD 83 (CORS). To convert from grid distances to horizontal ground distances the grid distances shown here on should be divided by the combined factor of 0.999239447.
10. Zone 1 - The City of New York shall have the exclusive right to occupy, construct, reconstruct, operate, inspect, monitor and maintain the Tunnel for the conveyance of water as part of the New York City municipal water supply system. All structures, materials and facilities, installed or excavated from within Zone 1 shall be the property of the City of New York.
11. Zone 2 - Dynegy Danskammer L.L.C., its successors or assigns reserves the right to use Zone 2 for any lawful purpose provided such activities do not interfere with the operation and maintenance of the Tunnel or jeopardize the integrity of the Tunnel, except that there shall be no mining, blasting, well drilling or well improvement activities.
12. Zone 3 - Dynegy Danskammer L.L.C., its successors or assigns reserves the right to use Zone 3 for any lawful purpose provided such activities do not interfere with the operation and maintenance of the Tunnel or jeopardize the integrity of the Tunnel, except that there shall be no well drilling.
13. BWS datum as established for the construction of the Rondout - West Branch Tunnel.

Certification:
 I hereby certify that this map was prepared from deeds and maps of record, and an accurate survey performed by me, or under my direction.

Certified to:
 City of New York
 Dynegy Danskammer, L.L.C.



Terry G. Ringler, Jr. L.S.
 NYC DEP SURVEYOR 3
 N.Y.S. License No. 050165

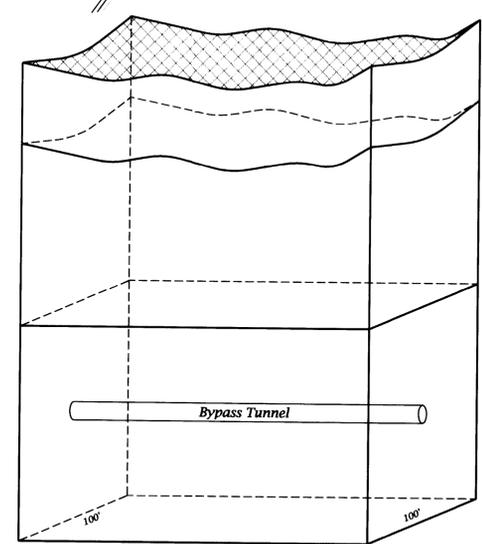

Detail A - Profile of Permanent Easement
 Not to Scale

THE CITY OF NEW YORK
 DEPARTMENT OF ENVIRONMENTAL PROTECTION
 BUREAU OF WATER SUPPLY
 Survey Map
 In The Matter Of Acquiring A Permanent Easement
 From
Dynegy Danskammer, L.L.C.
 - Parcel 23 -
 Situate In
 Town Of Newburgh County Of Orange
 State Of New York
 To Be Acquired By
 The City Of New York
 For The Construction Of The
 Rondout - West Branch Bypass Tunnel
 And Appurtenances
 Date: September 23, 2013

